





PROPOSED RF-TRANSPARENT
CONCEALMENT ASSEMBLY FOR
PROPOSED T-MOBILE ANTENNAS



PREPARED FOR:

T-MOBILE NORTHEAST, LLC
15 COMMERCE WAY, SUITE B
NORTON, MA 02766
OFFICE: (508) 286-2700
FAX: (508) 286-2893

PREPARED BY:

**EG ADVANCED**
ENGINEERING GROUP, P.C.
Civil Engineering - Site Development
Surveying - Telecommunications
500 NORTH BROADWAY
EAST PROVIDENCE, 02914
PH: (401) 354-2403
FAX: (401) 633-6354

SITE NO: 4BN0164A

SITE NAME: BN164/TALANIAN REALTY

ADDRESS: 52 HEREFORD STREET
BOSTON, MA 02115

VIEW #1

PROPOSED VIEW FROM THE SOUTH, AT
THE INTERSECTION OF NEWBURY STREET
AND HEREFORD STREET

PAGE: V-1P

DATE: 8/30/2021

DRAWN BY: MR

REVISION: 2



PREPARED FOR:
 T-MOBILE NORTHEAST, LLC
 15 COMMERCE WAY, SUITE B
 NORTON, MA 02766
 OFFICE: (508) 286-2700
 FAX: (508) 286-2893

PREPARED BY:

EG ADVANCED
 ENGINEERING GROUP, P.C.
 Civil Engineering - Site Development
 Surveying - Telecommunications
 500 NORTH BROADWAY
 EAST PROVIDENCE, 02914
 PH: (401) 354-2403
 FAX: (401) 633-6354

SITE NO: 4BN0164A
 SITE NAME: BN164/TALANIAN REALTY
 ADDRESS: 52 HEREFORD STREET
 BOSTON, MA 02115

VIEW #1
 EXISTING VIEW FROM THE SOUTH, AT
 THE INTERSECTION OF NEWBURY
 STREET AND HEREFORD STREET

PAGE: V-1E
 DATE: 8/30/2021
 DRAWN BY: MR
 REVISION: 2



EXISTING SUBJECT BUILDING

EXISTING RF-TRANSPARENT FALSE CHIMNEYS (2 TOTAL) TO BE REMOVED

PREPARED FOR:

T-MOBILE NORTHEAST, LLC
 15 COMMERCE WAY, SUITE B
 NORTON, MA 02766
 OFFICE: (508) 286-2700
 FAX: (508) 286-2893

PREPARED BY:

EG ADVANCED
 ENGINEERING GROUP, P.C.
 Civil Engineering - Site Development
 Surveying - Telecommunications
 500 NORTH BROADWAY
 EAST PROVIDENCE, 02914
 PH: (401) 354-2403
 FAX: (401) 633-6354

SITE NO: 4BN0164A

SITE NAME: BN164/TALANIAN REALTY

ADDRESS: 52 HEREFORD STREET
 BOSTON, MA 02115

VIEW #2


EXISTING VIEW FROM THE EAST, ON
 NEWBURY STREET

PAGE: V-2E

DATE: 8/30/2021

DRAWN BY: MR

REVISION: 2

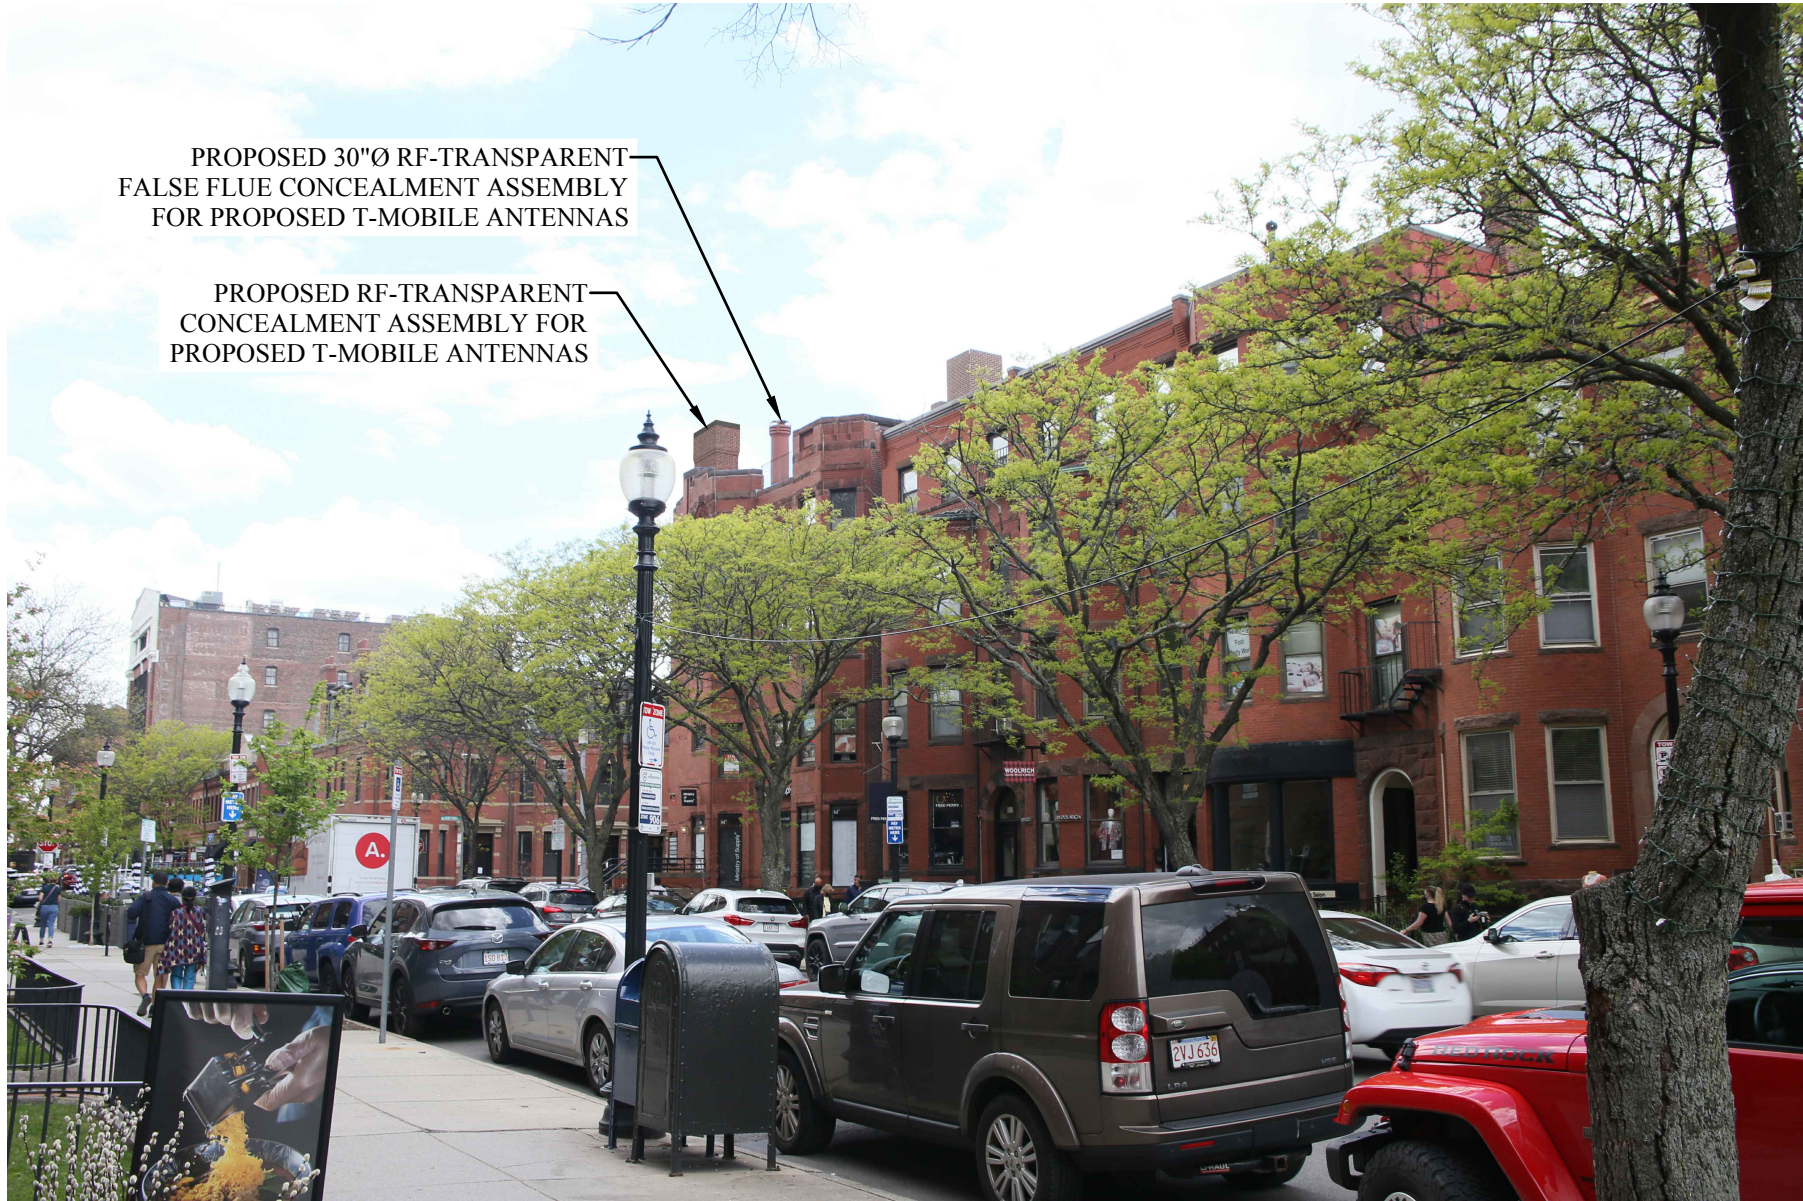

PROPOSED 30"Ø RF-TRANSPARENT
FALSE FLUE CONCEALMENT ASSEMBLY
FOR PROPOSED T-MOBILE ANTENNAS

PROPOSED RF-TRANSPARENT
CONCEALMENT ASSEMBLY FOR
PROPOSED T-MOBILE ANTENNAS

PREPARED FOR:

T-MOBILE NORTHEAST, LLC
15 COMMERCE WAY, SUITE B
NORTON, MA 02766
OFFICE: (508) 286-2700
FAX: (508) 286-2893

PREPARED BY:

EG ADVANCED
ENGINEERING GROUP, P.C.
Civil Engineering - Site Development
Surveying - Telecommunications
500 NORTH BROADWAY
EAST PROVIDENCE, 02914
PH: (401) 354-2403
FAX: (401) 633-6354

SITE NO: 4BN0164A

SITE NAME: BN164/TALANIAN REALTY

ADDRESS: 52 HEREFORD STREET
BOSTON, MA 02115

VIEW #2

PROPOSED VIEW FROM THE EAST, ON
NEWBURY STREET

PAGE: V-2P

DATE: 8/30/2021

DRAWN BY: MR

REVISION: 2



PROPOSED 30"Ø RF-TRANSPARENT
FALSE FLUE CONCEALMENT ASSEMBLY
FOR PROPOSED T-MOBILE ANTENNAS

PROPOSED RF-TRANSPARENT
CONCEALMENT ASSEMBLY FOR
PROPOSED T-MOBILE ANTENNAS

PREPARED FOR:

T-MOBILE NORTHEAST, LLC
15 COMMERCE WAY, SUITE B
NORTON, MA 02766
OFFICE: (508) 286-2700
FAX: (508) 286-2893

PREPARED BY:


E-ADVANCED
ENGINEERING GROUP, P.C.
Civil Engineering - Site Development
Surveying - Telecommunications
500 NORTH BROADWAY
EAST PROVIDENCE, 02914
PH: (401) 354-2403
FAX: (401) 633-6354

SITE NO: 4BN0164A

SITE NAME: BN164/TALANIAN REALTY

ADDRESS: 52 HEREFORD STREET
BOSTON, MA 02115

VIEW #3


PROPOSED VIEW FROM THE WEST,
ON HEREFORD STREET

PAGE: V-3P


DATE: 8/30/2021

DRAWN BY: MR

REVISION: 2

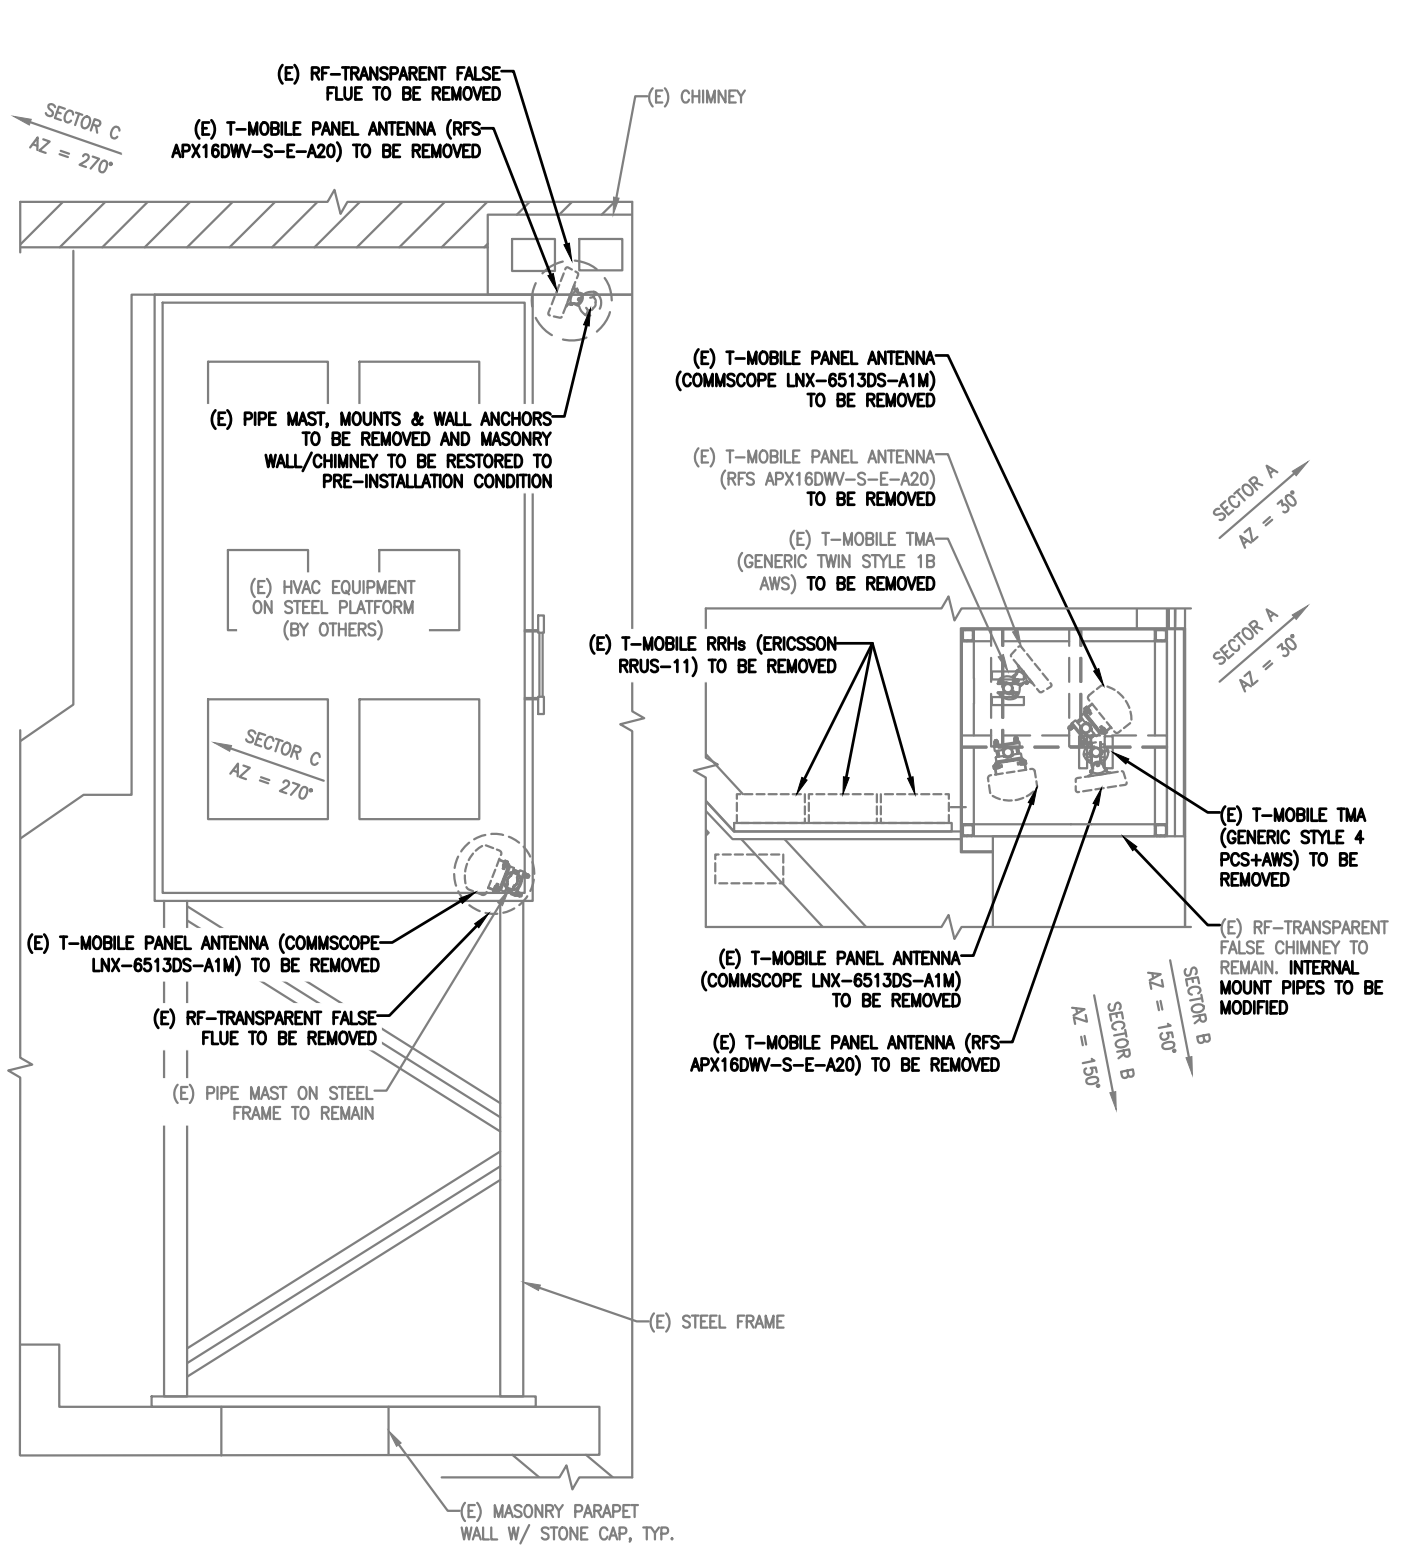

1 EXISTING ANTENNA PLAN
 A-3 SCALE: 1/4"=1'-0"
 0 2'-0" 4'-0" 8'-0"
 NORTH

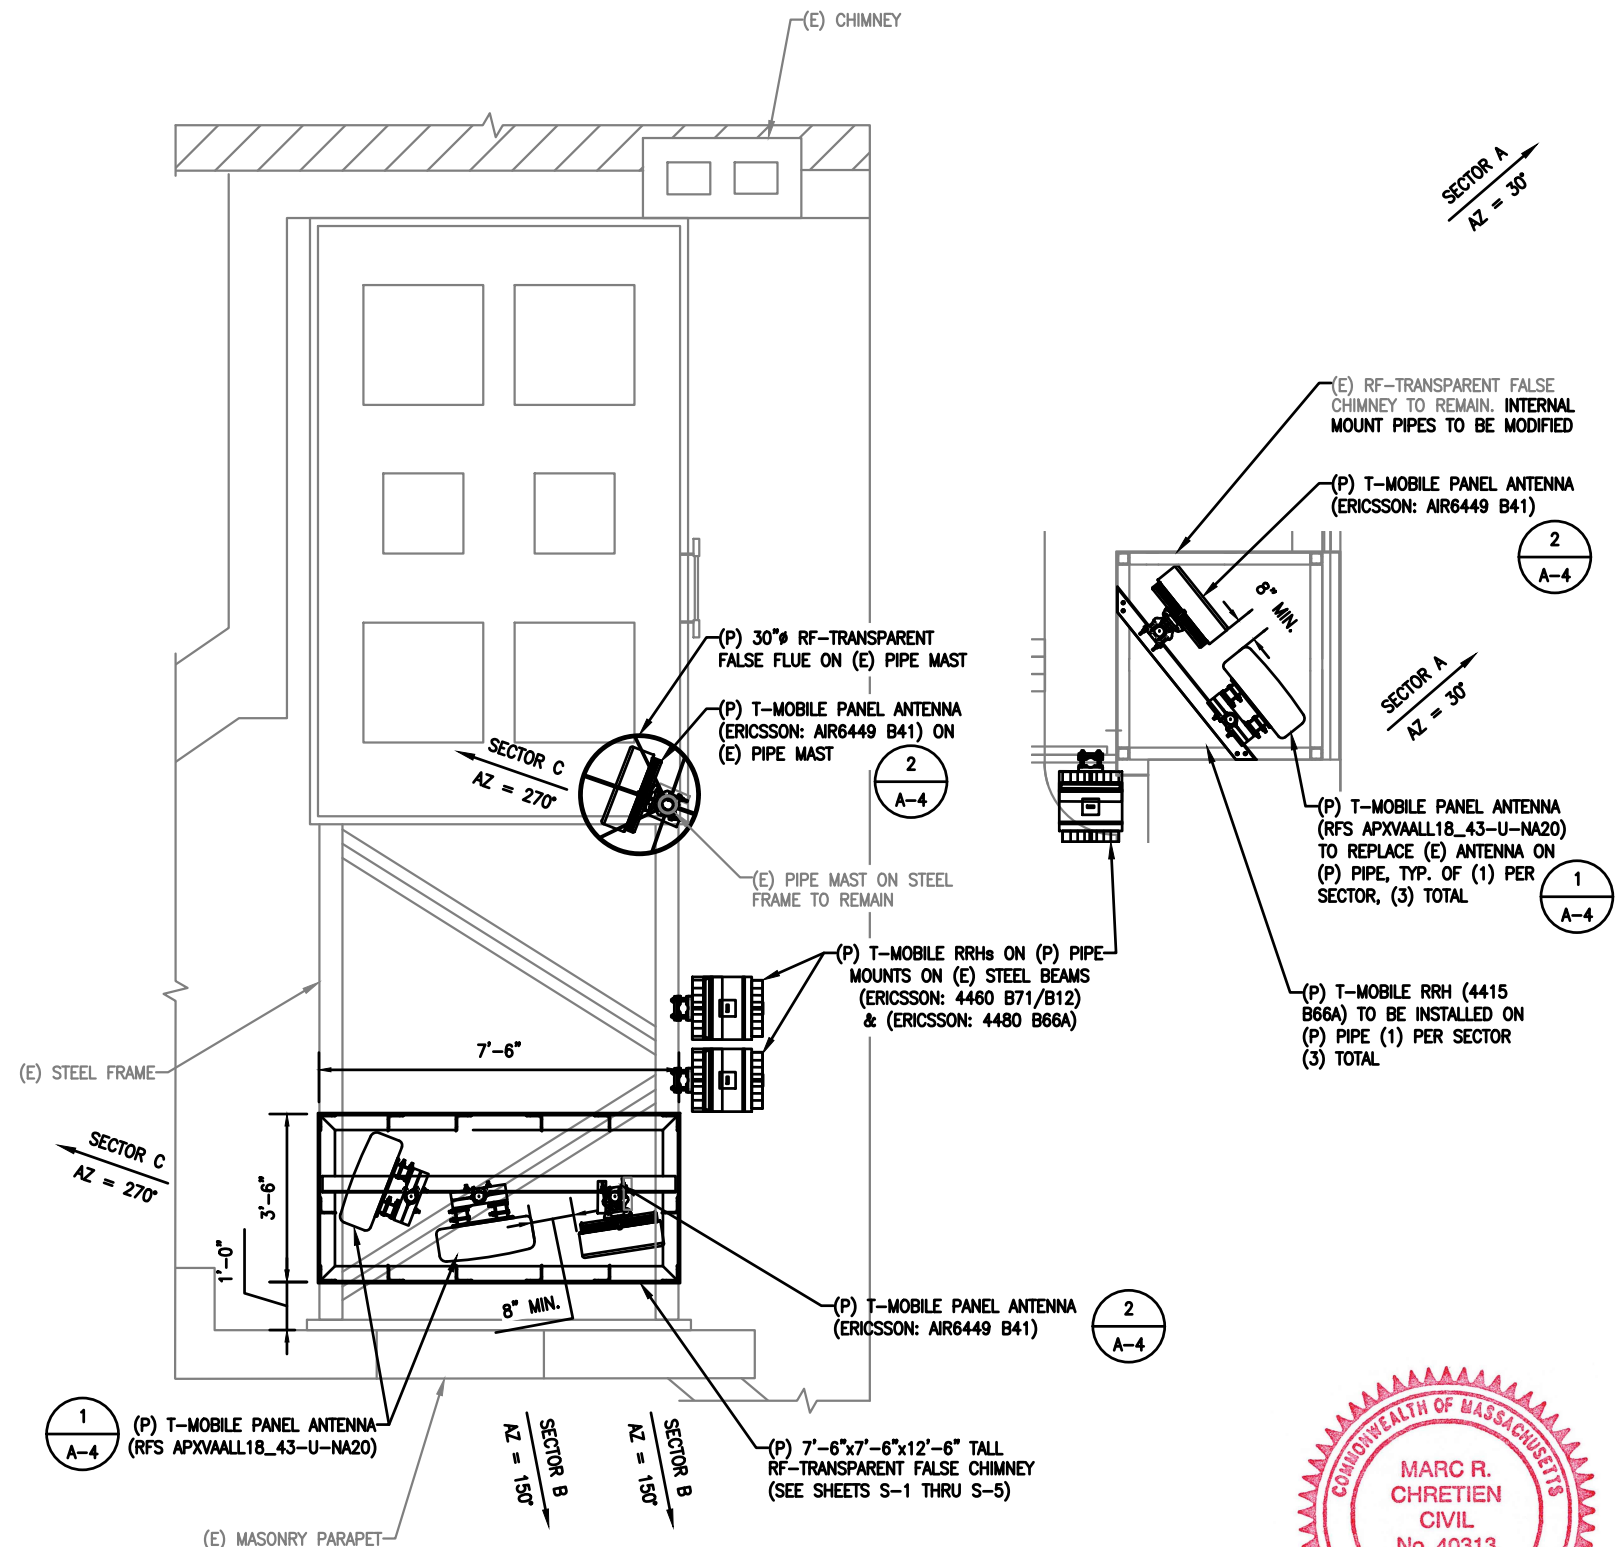

2 PROPOSED ANTENNA PLAN
 A-3 SCALE: 1/4"=1'-0"
 0 2'-0" 4'-0" 8'-0"
 NORTH



NO.	DATE	REVISIONS	BY	CHK
1	11/01/19	ISSUED FOR CONSTRUCTION	AAB	MRC
2	12/02/20	REVISED	JWH	MRC
3	02/02/21	REVISED PER NEW RFDS	JWH	MRC
4	05/06/21	REVISED	AAB	MRC
5	05/25/21	REVISED	CJG	MRC
6	08/23/21	REVISED	MER	MRC