

REAR WALL / GARDEN LOOKING WEST



REAR WALL LOOKING EAST & #12 PARKING AREA



REAR GARDEN WALL




REAR WALL @ EAST PROPERTY LINE / GARAGE DOOR



REAR GARDEN / DRIVEWAY LOOKING EAST



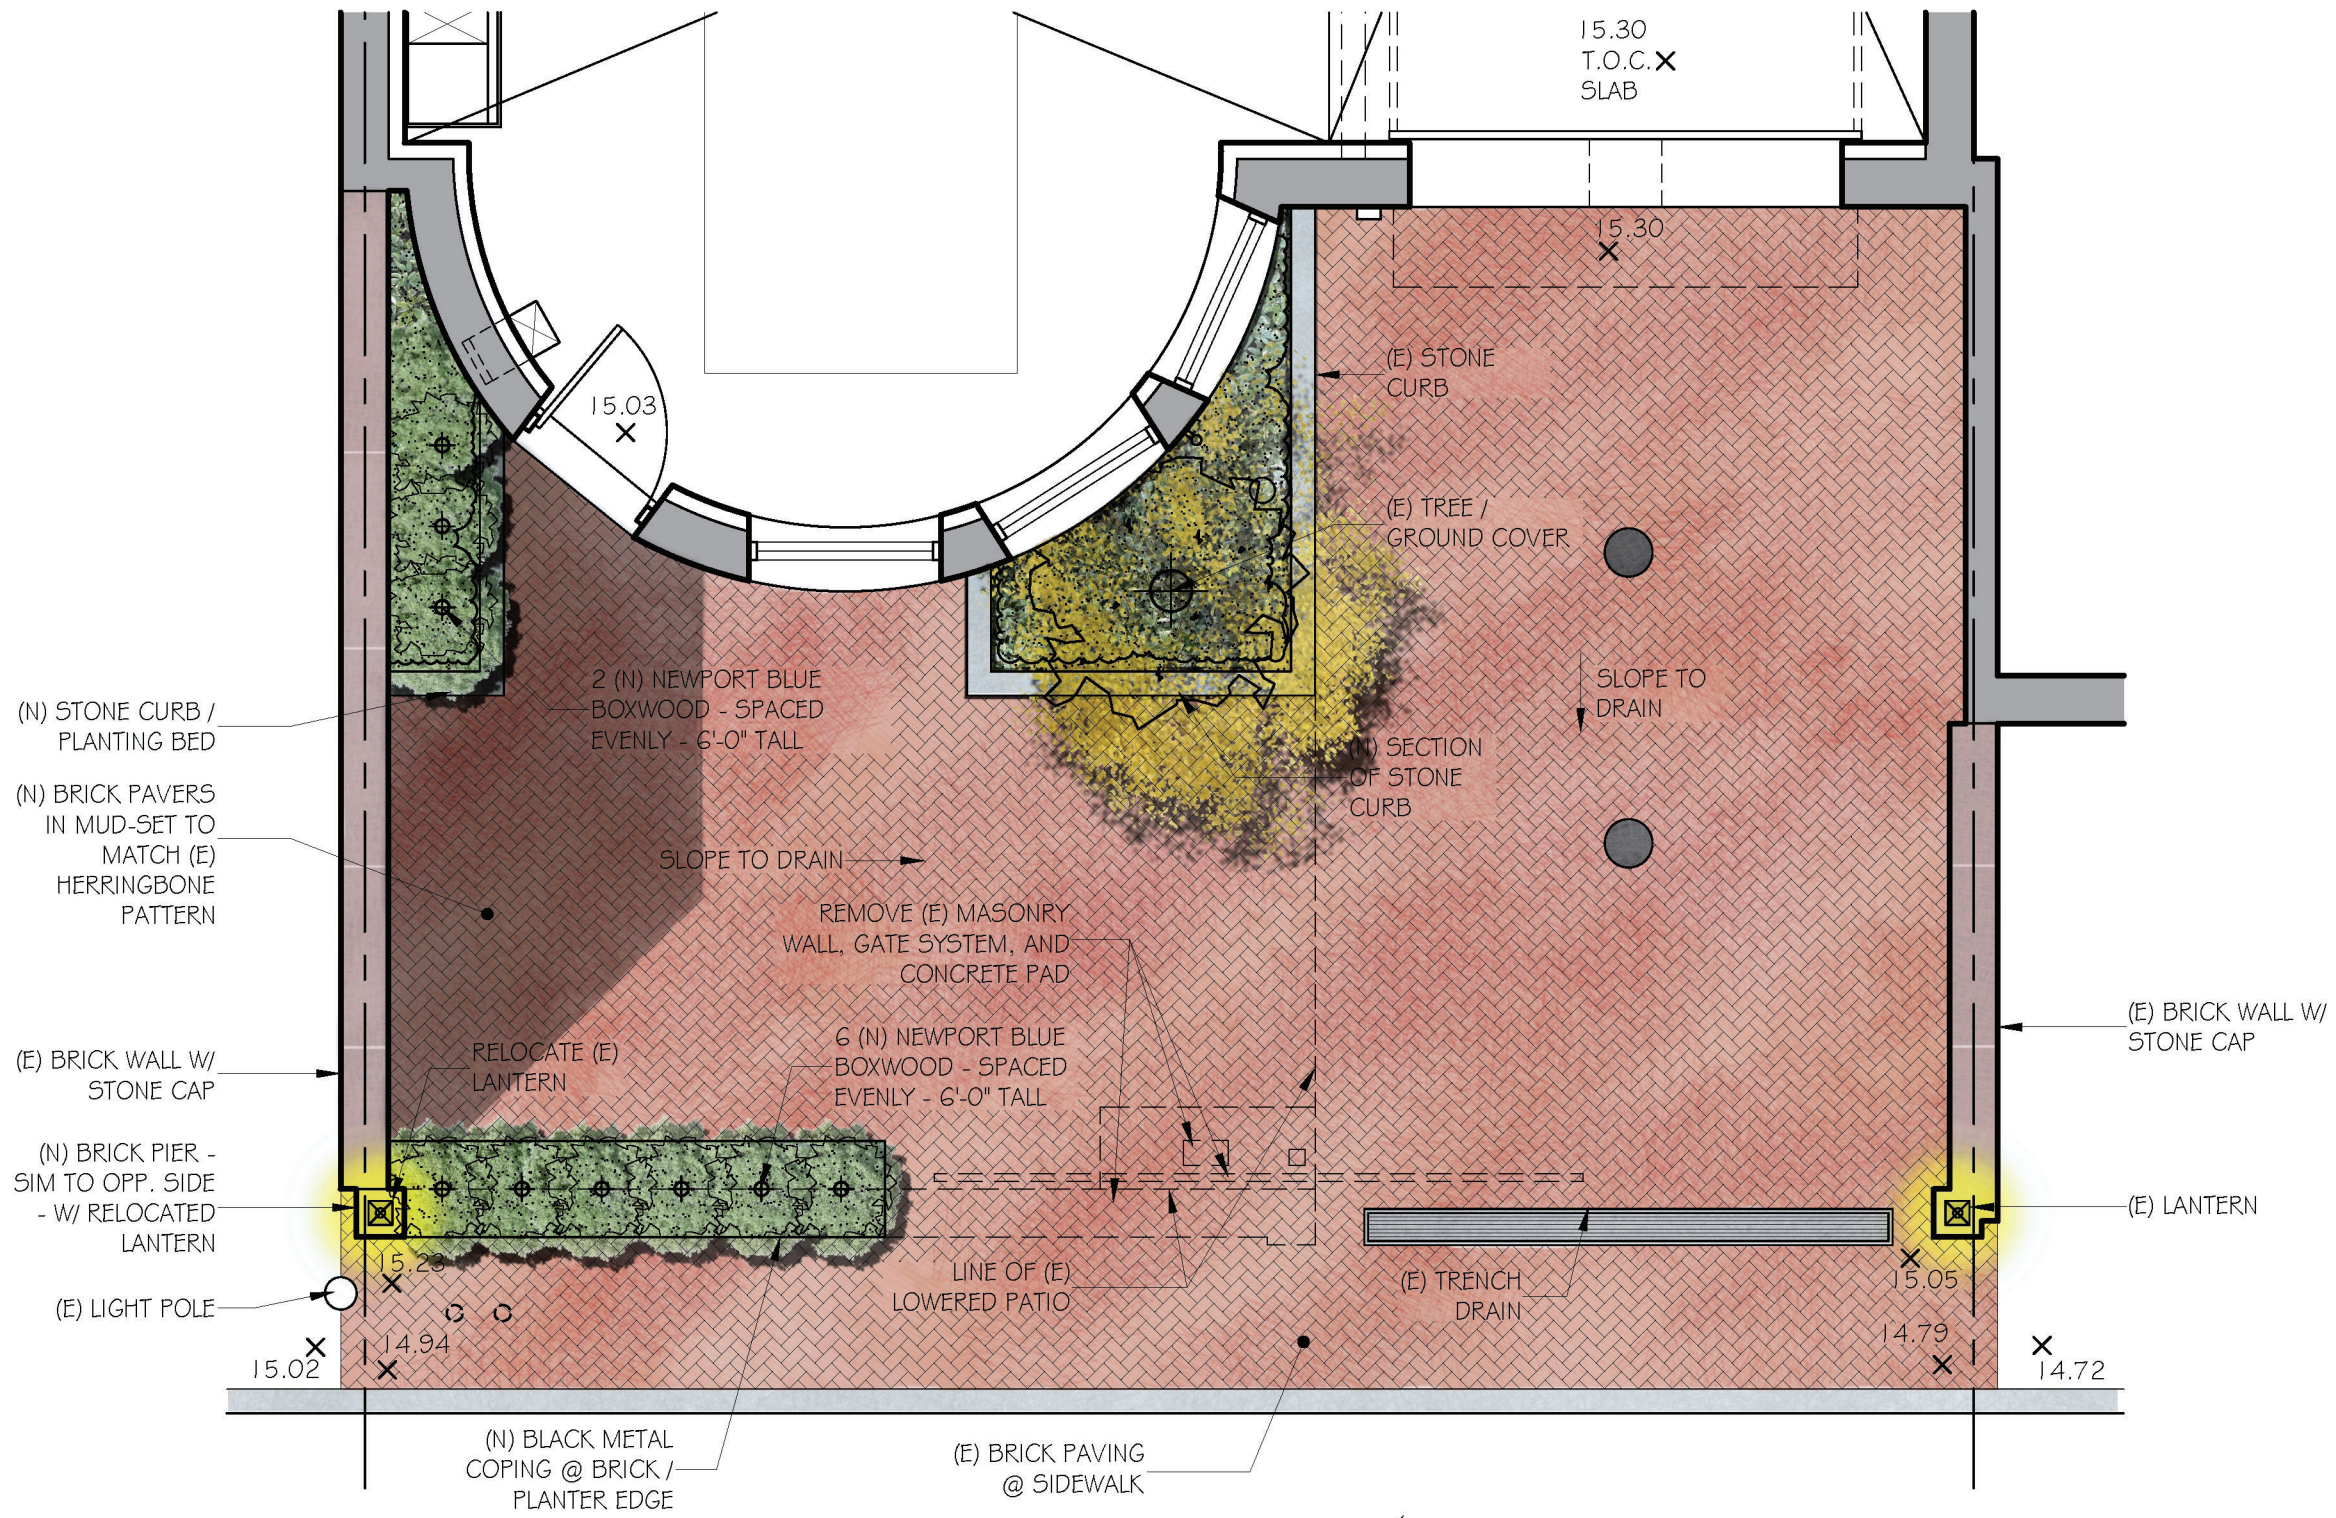

REAR YARD LANDSCAPE PLAN

SCALE: 1/4" = 1'-0"

REAR BUILDING ELEVATION

CHAMPA RESIDENCE  
10 MARLBOROUGH STREET, BOSTON, MA

DATE: 10.14.21


46 Waltham Street, Suite 3A  
Boston, MA 02118  
Phone 617-956-9992  
Fax 917-956-9993

SCALE:  
1/4" = 1'

GRASSI DESIGN GROUP

BEAUCHEMIN GRASSI INTERIORS

JOB NO:  
2116

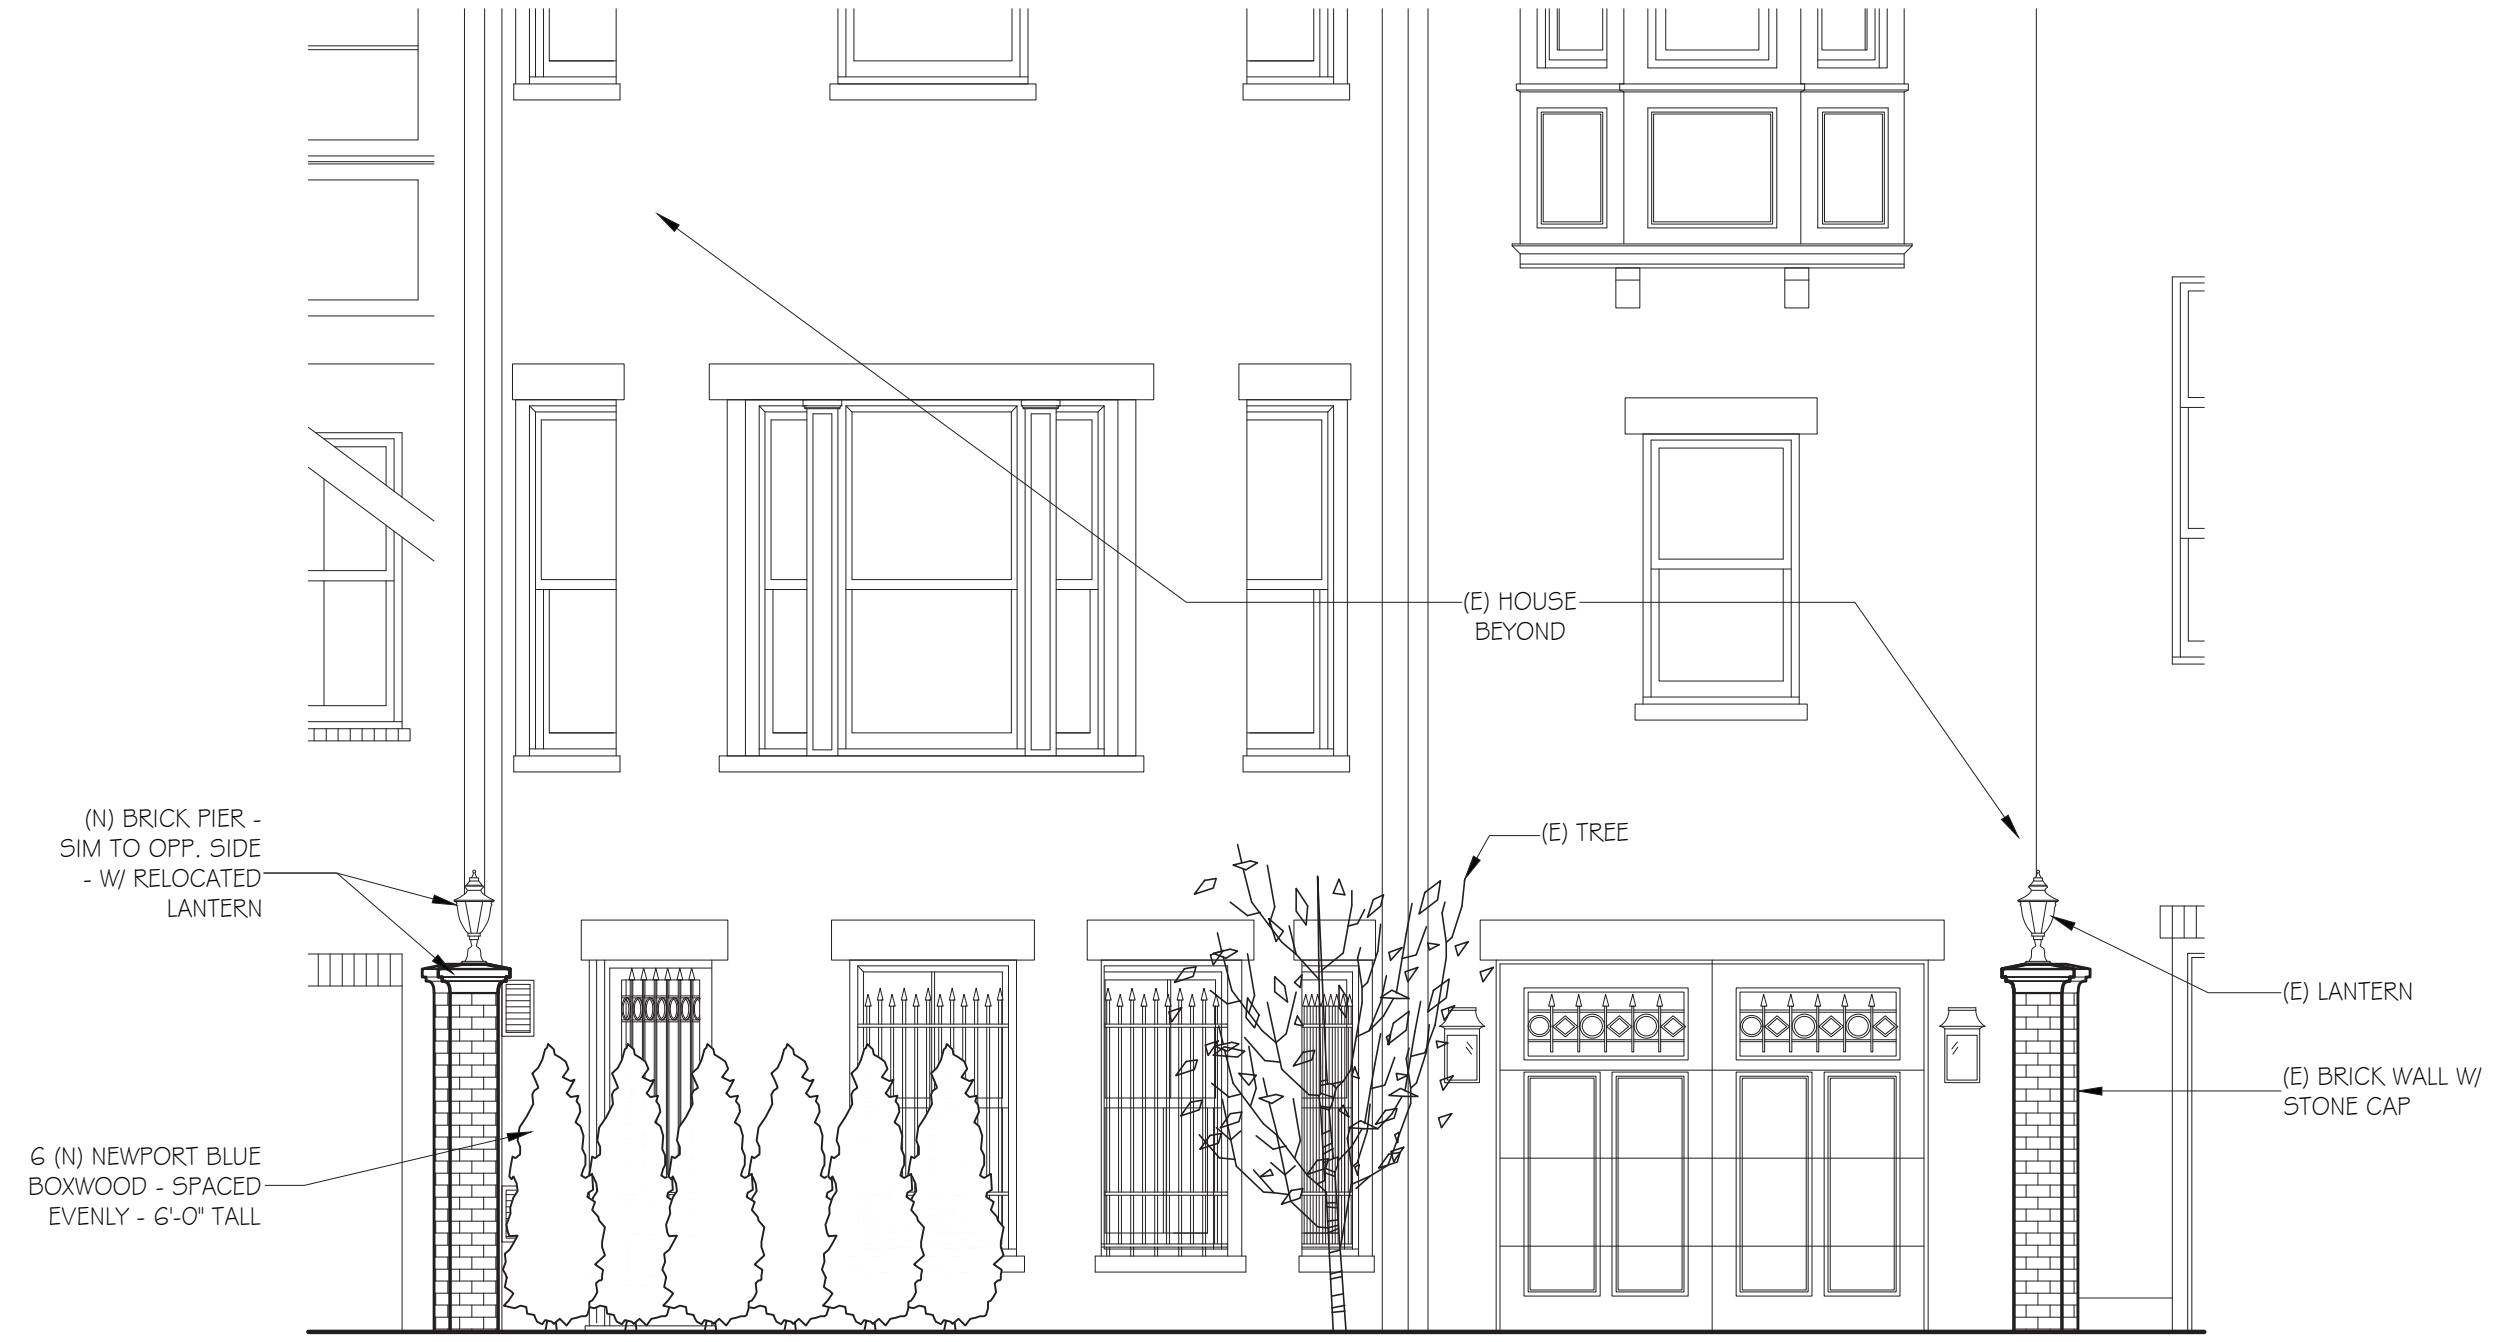

GARDEN WALL ELEVATION @ ALLEY

SCALE: 1/4" = 1'-0"