

REQUIRED DOCUMENTATION: Please include all required documentation with this application; review instructions carefully for details.

ESTIMATED COST OF PROPOSED WORK: \_\_\_\_\_

IV. DULY AUTHORIZED SIGNATURES (both required)

The facts set forth above in this application and accompanying documents are a true statement made under penalty of perjury.

APPLICANT Monika J. Pauli OWNER\* Melissa Fetter  
 \*(If building is a condominium or cooperative, the chairman must sign.)

PRINT Monika Pauli PRINT Melissa Fetter

Environment Department personnel cannot be responsible for verifying the authority of the above individuals to sign this application. Misrepresentation of signatory authority may result in the invalidation of the application.

**UNSIGNED OR PARTIALLY SIGNED FORMS WILL BE REJECTED**

**THIS APPLICATION IS NOT COMPLETE WITHOUT SIGNATURES, FEES AND REQUIRED DOCUMENTATION.**

The checklist below is for reference only: Please refer to the detailed application instructions for deadlines, fee schedule and required documentation specific to your proposal.

- COMPLETED APPLICATION FORM
- APPLICATION FEE (Check or money order made payable to City of Boston; see fee schedule in Instructions)
- DESCRIPTION OF WORK (A brief description must be included on the front page; additional pages of detailed information may be attached. **Applications that only note "see attached" will not be accepted.**)
- PHOTOS OF EXISTING CONDITIONS
- DRAWINGS AND SPECIFICATIONS AS REQUIRED (See "documentation requirements" in instructions)



FRONT DOOR  
LOCATION IN  
VESTIBULE

① FRONT FACADE ELEVATION  
FULL: 1/2" = 1'-0", HALF: 1/4" = 1'-0"


71 CHARLES STREET  
BOSTON, MA 02114




**PAULI & URIBE**  
ARCHITECTS LLC  
Classic Architecture  
Interior Design  
121 Mount Vernon Street  
Boston, Massachusetts, 02108  
617 227 0954 • www.pauli-uribe.com

SHEET TITLE:  
FRONT FACADE  
ELEVATION  
DATE: NOVEMBER 23, 2021  
SCALE: AS NOTED  
DRAWN: JGUR & RJP  
CHECKED: JGUR & MZF


SHEET NO.  
A-1

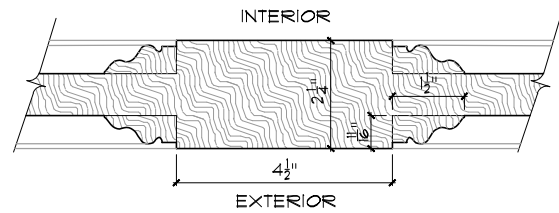


E4 EXISTING DOOR MOULDING DETAIL  
FULL: 6" = 1'-0", HALF: 3" = 1'-0"

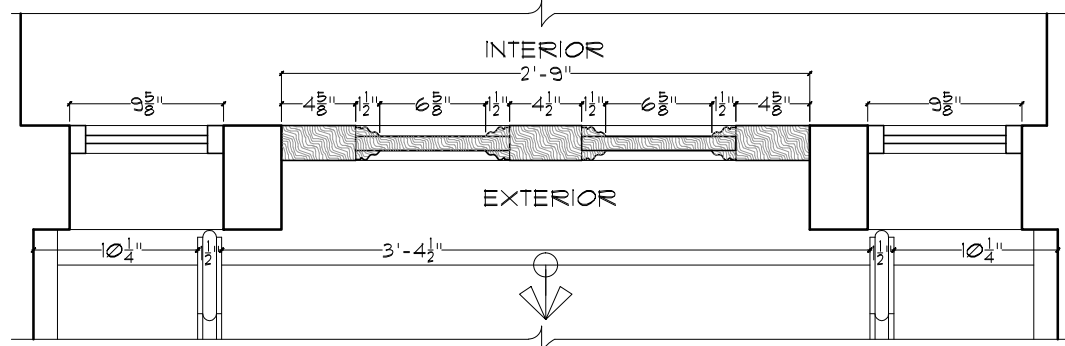


E3 EXISTING DOOR PLAN DETAIL  
FULL: 2" = 1'-0", HALF: 1" = 1'-0"

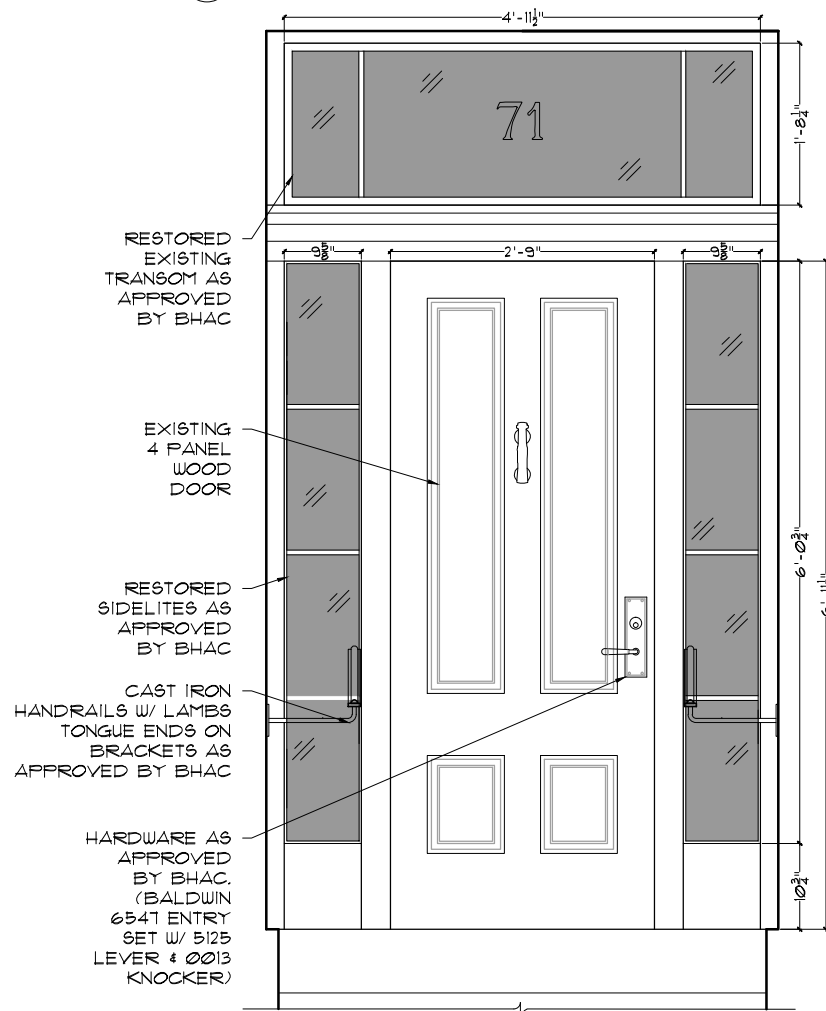


E1 EXISTING FRONT DOOR ELEVATION  
FULL: 1" = 1'-0", HALF: 1/2" = 1'-0"

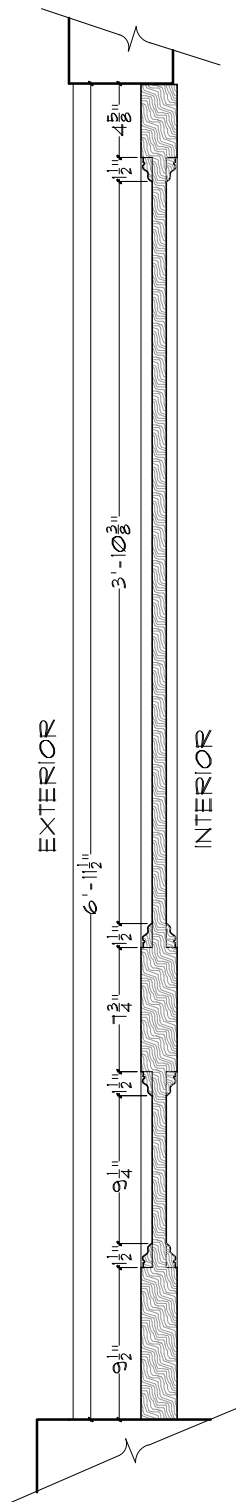


E2 EXISTING DOOR SECTION DETAIL  
FULL: 1" = 1'-0", HALF: 1/2" = 1'-0"

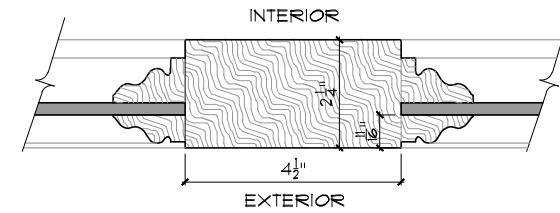


P4 PROPOSED DOOR MOULDING DETAIL  
FULL: 6" = 1'-0", HALF: 3" = 1'-0"

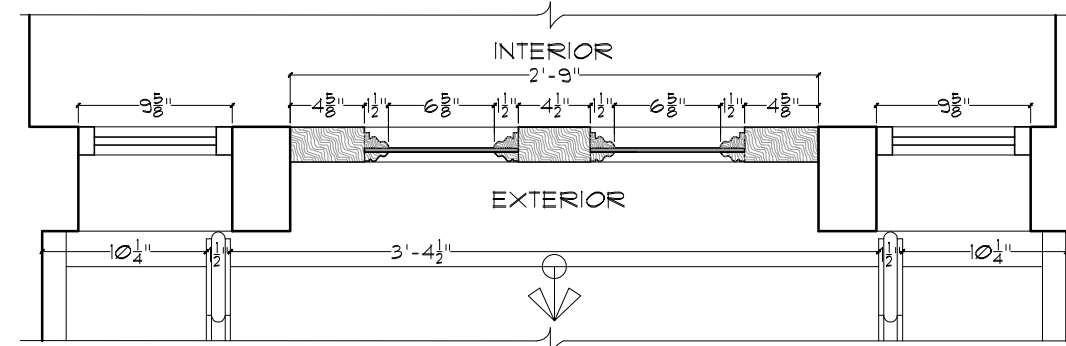

P3 PROPOSED DOOR PLAN DETAIL  
FULL: 2" = 1'-0", HALF: 1" = 1'-0"

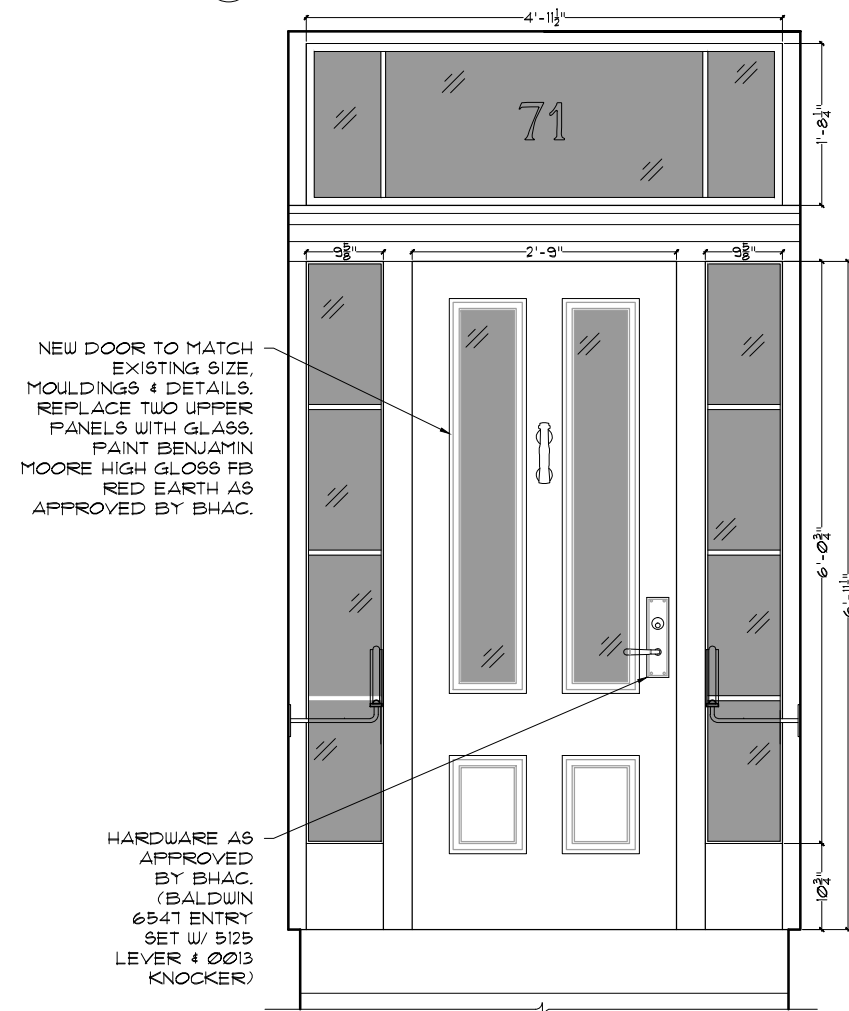

P1 PROPOSED FRONT DOOR ELEVATION  
FULL: 1" = 1'-0", HALF: 1/2" = 1'-0"

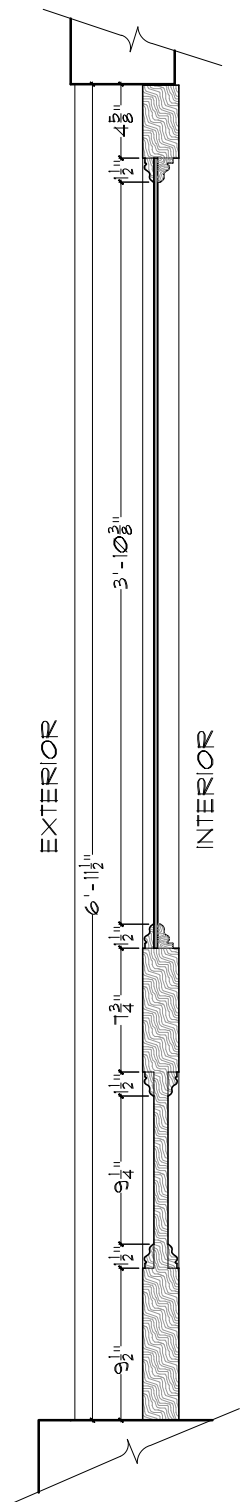

P2 PROPOSED DOOR SECTION DETAIL  
FULL: 1" = 1'-0", HALF: 1/2" = 1'-0"