

KINGSLEY MONTESSORI SCHOOL

30 FAIRFIELD STREET
BOSTON MA 02116

OWNER
KINGSLEY MONTESSORI SCHOOL
26 EXETER ST. & 30 FAIRFIELD ST.
BOSTON MA 02116
(617) 226-4900

ARCHITECTURE
DERMADY ARCHITECTS LLC
P.O. BOX 581
LINCOLN MA 01773
(781) 257-5018



CODE
WBA ASSOCIATES
36 RIVER RIDGE
WELLESLEY MA 02481
(781) 237-8188

CONSTRUCTION MANAGER
BOND
10 CABOT ROAD
MEDFORD MA 02155
(617) 387-3400



VIEW OF 30 FAIRFIELD STREET WITH ENTRANCE PORCH



VIEW OF 30 FAIRFIELD STREET ENTRANCE PORCH WITH FLUSH WOOD EXTERIOR DOORS




VIEW OF 30 FAIRFIELD STREET ENTRANCE PORCH WITH FLUSH WOOD EXTERIOR DOORS



VIEW OF 30 FAIRFIELD STREET FIRST FLOOR LOBBY WITH WOOD PANEL DOORS (MODEL FOR NEW DOORS)



VIEW OF 30 FAIRFIELD STREET ENTRANCE VESTIBULE WITH FLUSH WOOD EXTERIOR DOORS

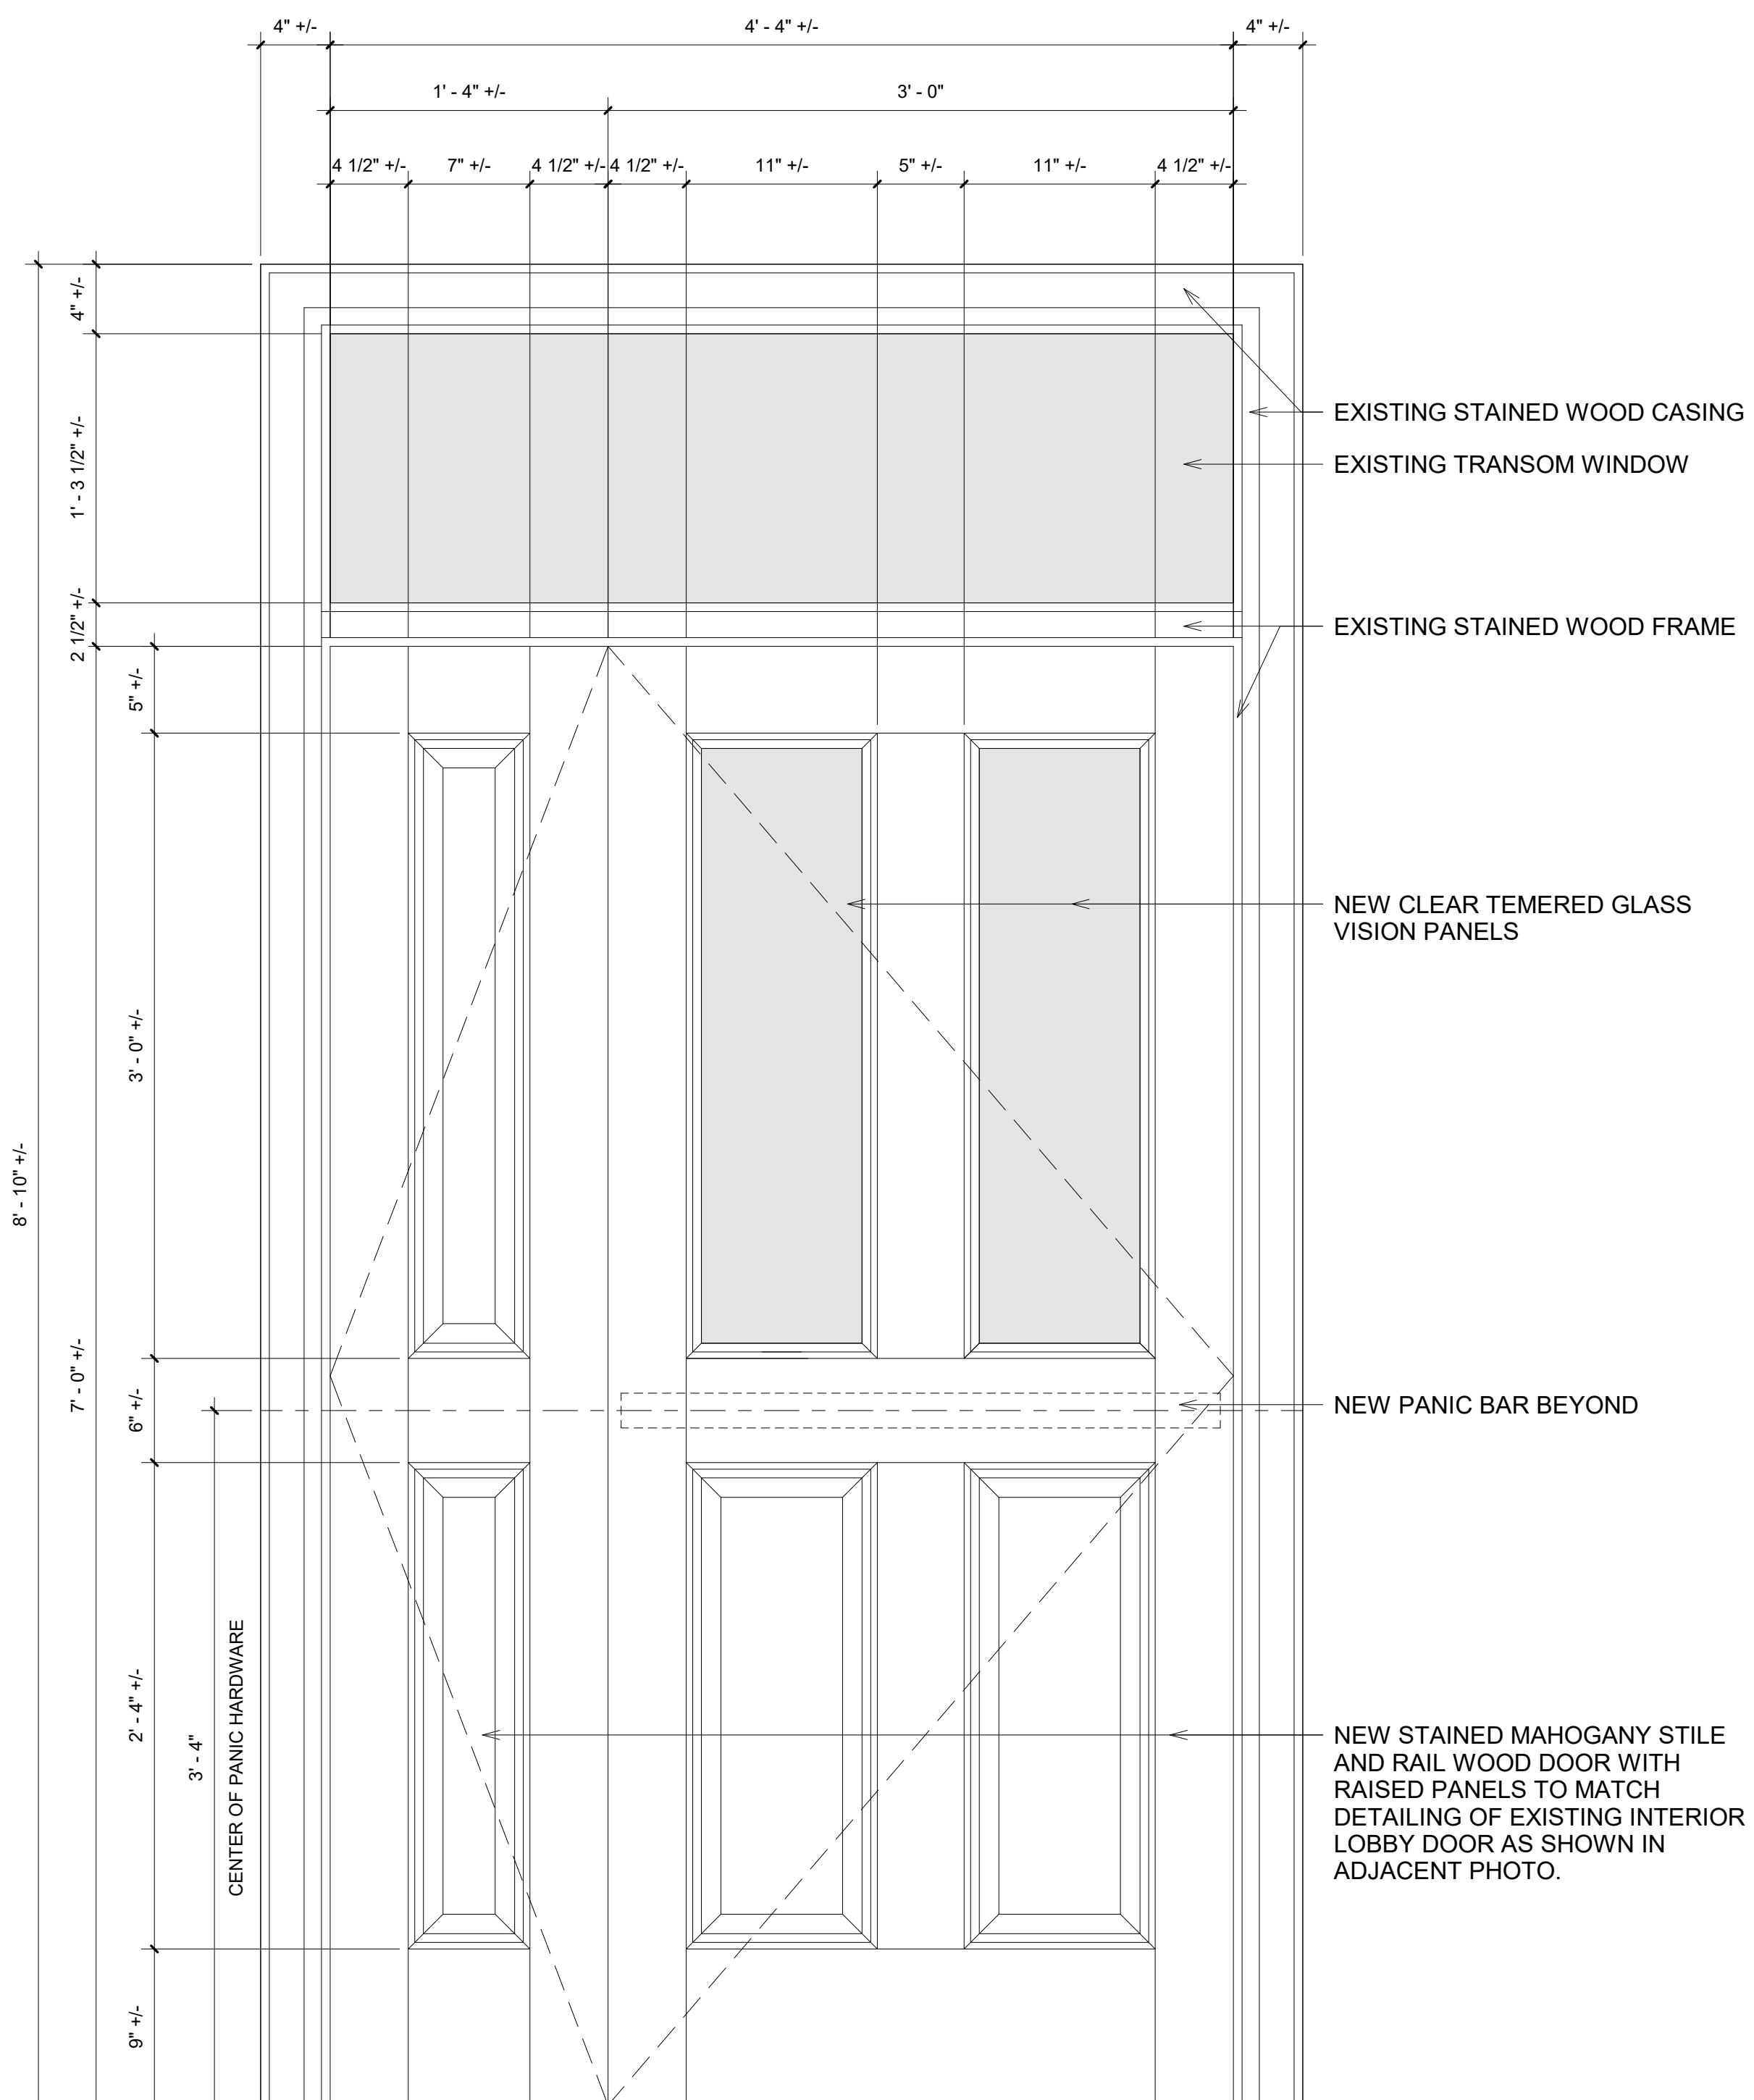

1 NEW FAIRFIELD ST DOORS
1 1/2" = 1'-0"

NEW FAIRFIELD ST ENTRANCE DOORS

Date: 07/22/21
Scale: 1 1/2" = 1'-0"
Drawn By: MBD
Checked By: MBD
Project No: 210706

A-103

KINGSLEY MONTESSORI SCHOOL

30 FAIRFIELD STREET
BOSTON MA 02116



OWNER
KINGSLEY MONTESSORI SCHOOL
26 EXETER ST. & 30 FAIRFIELD ST.
BOSTON MA 02116
(617) 226-4900

ARCHITECTURE
DERMADY ARCHITECTS LLC
P.O. BOX 581
LINCOLN MA 01773
(781) 257-5018



CODE
WBA ASSOCIATES
36 RIVER RIDGE
WELLESLEY MA 02481
(781) 237-8188

CONSTRUCTION MANAGER
BOND
10 CABOT ROAD
MEDFORD MA 02155
(617) 387-3400

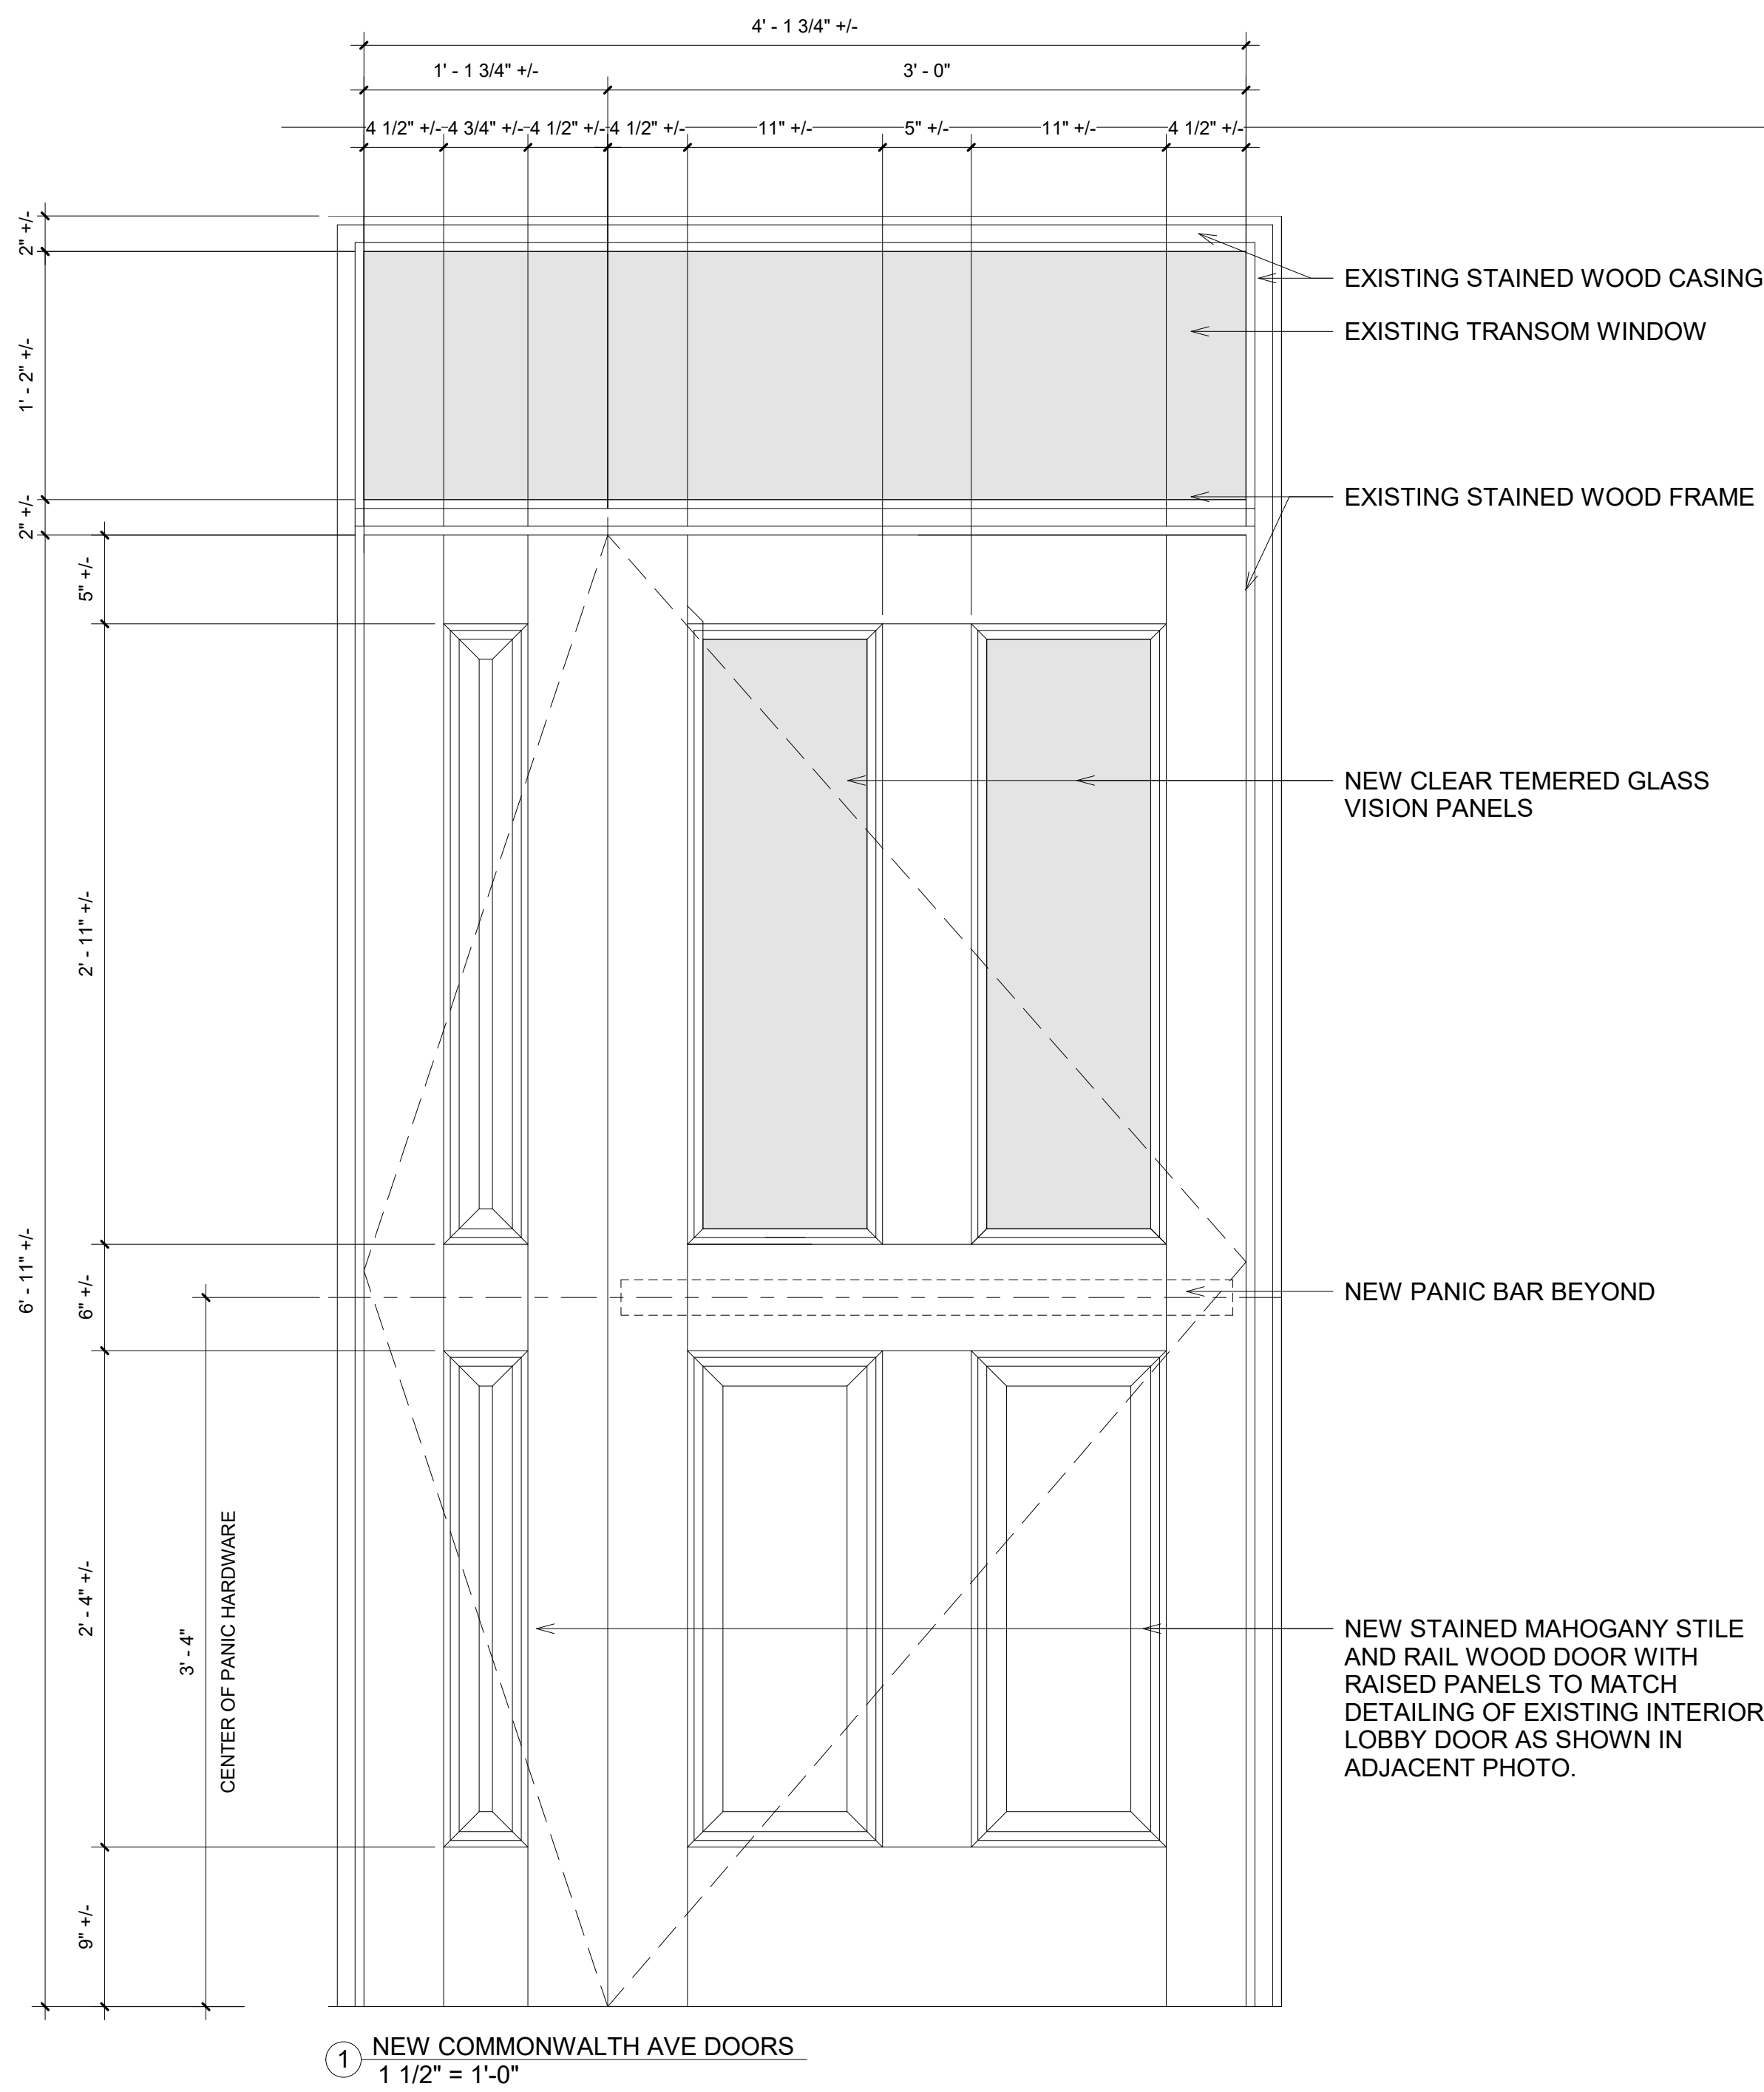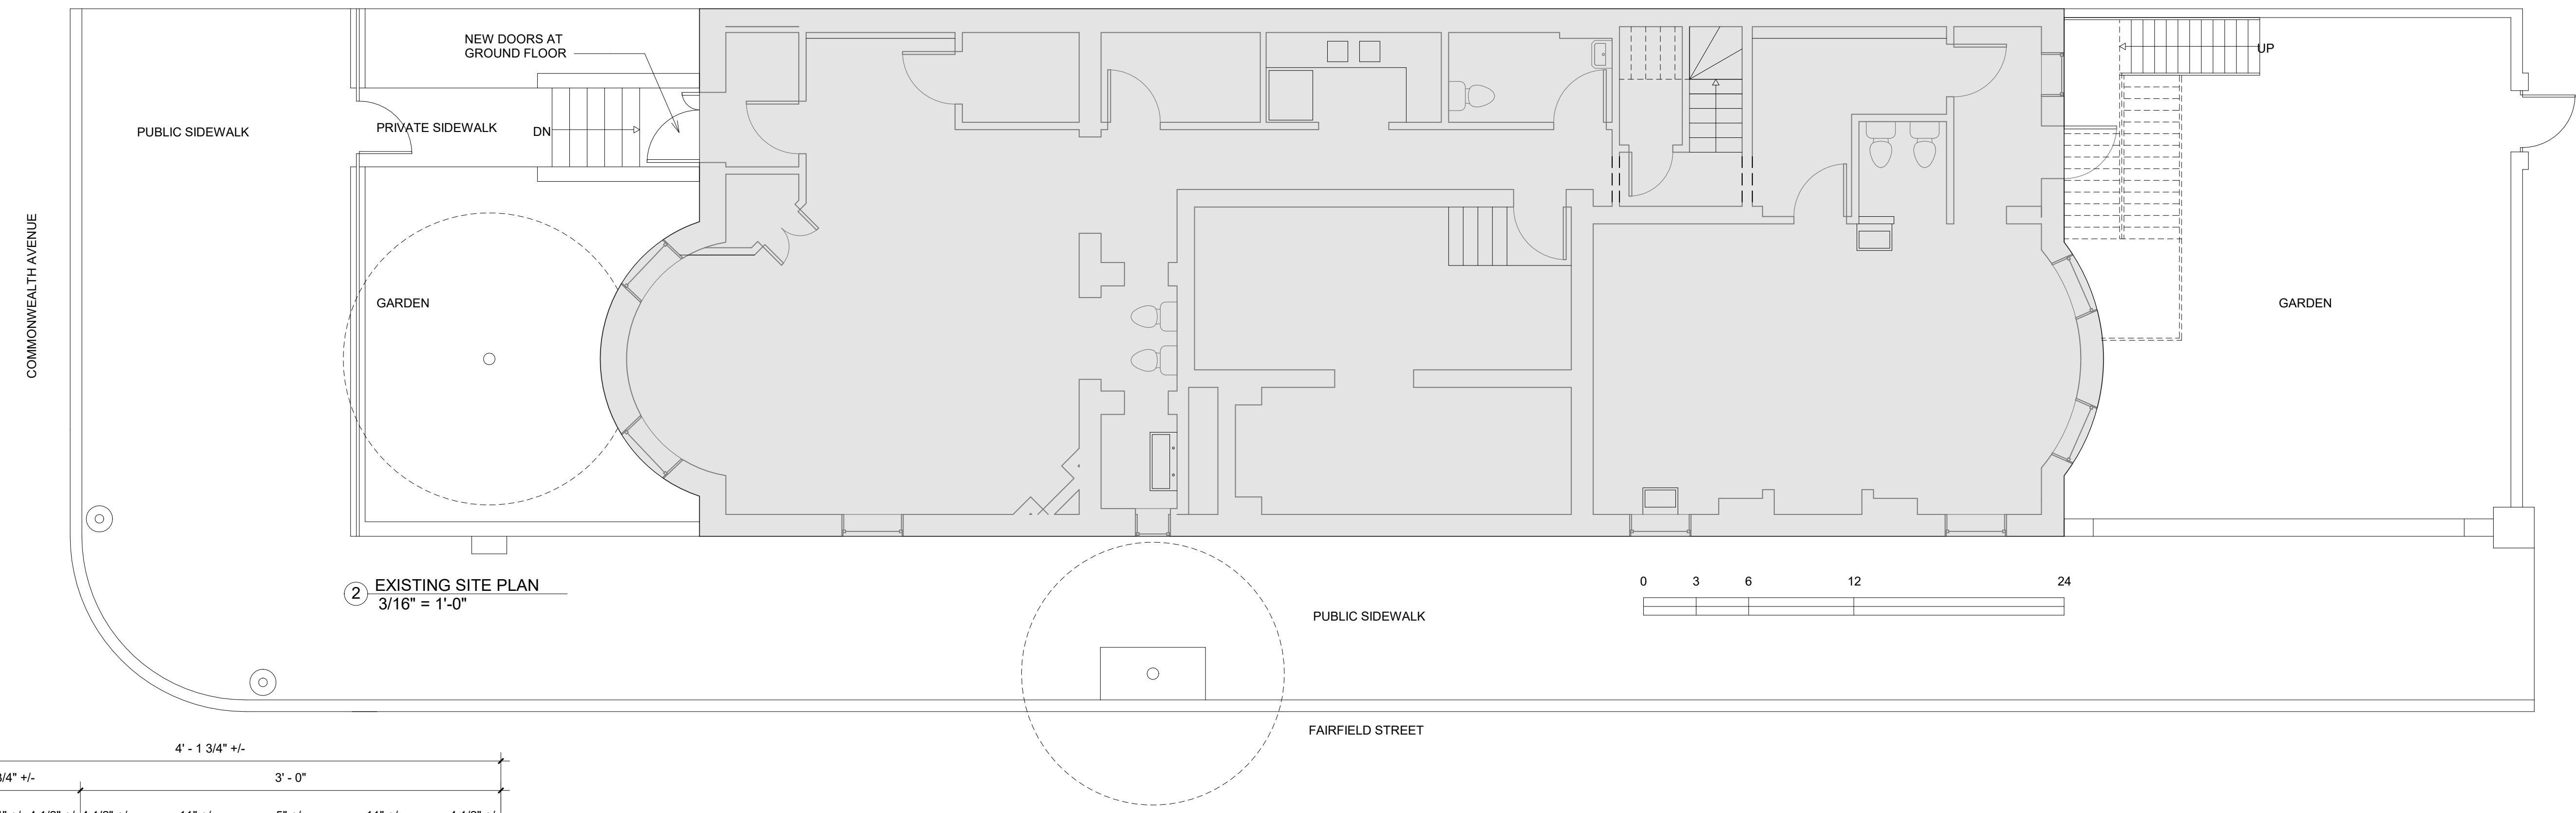

NEW COMMONWEALTH AVE DOORS

Date: 07/22/21
Scale: As indicated
Drawn By: MBD
Checked By: MBD
Project No: 210706