



Stencil Cut Push Through Cabinet
24" x 84" x 3" Sign Cabinet
1/2" White 2447 Push Through Acrylic
Internally Illuminated w/ 24V White LEDs

Qty. (1)

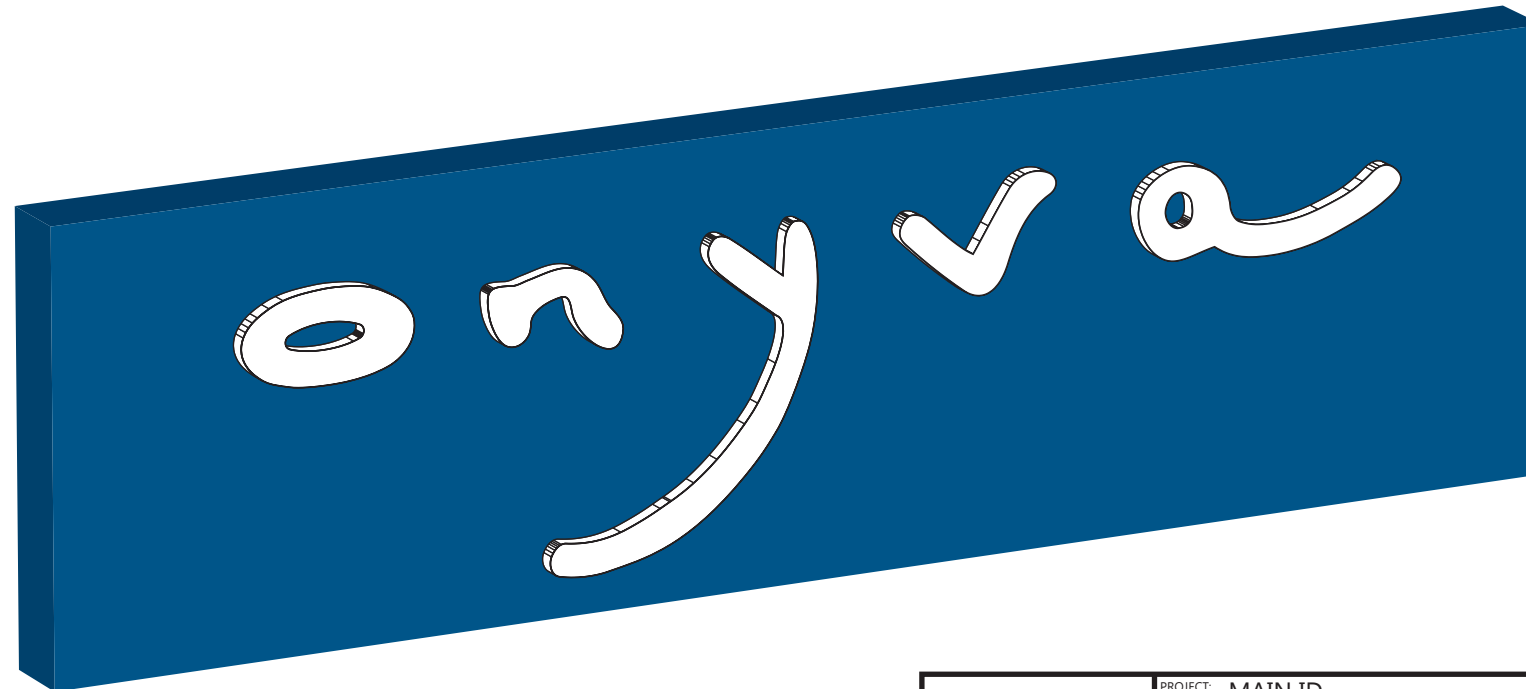

WHITE

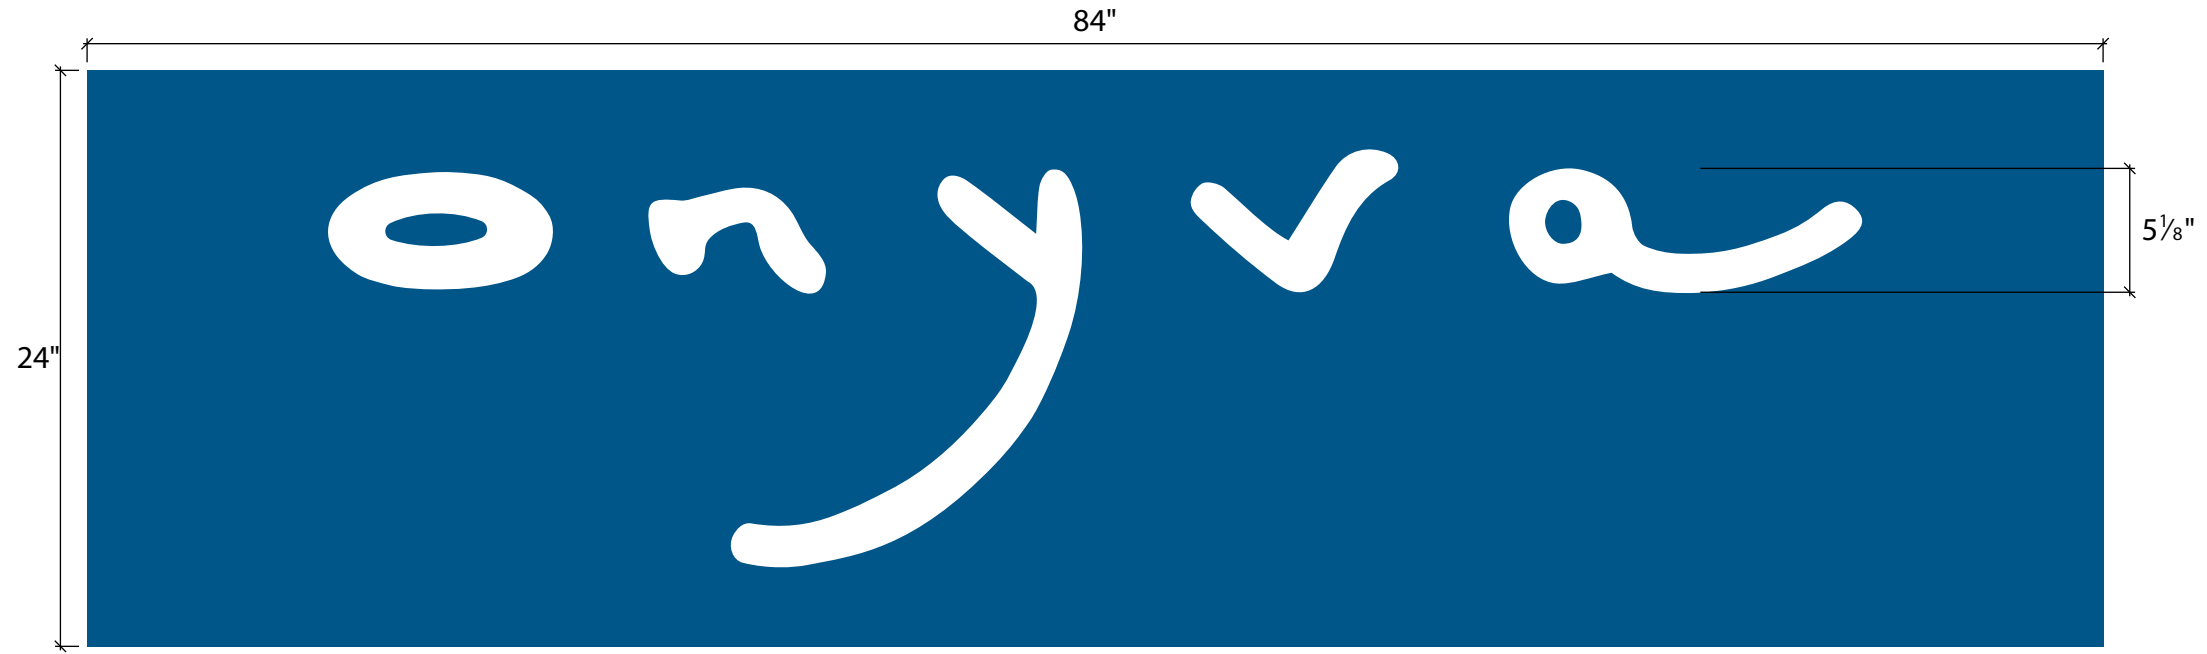


PMS 7562

SRPSIGN CORPORATION 236 PEARL STREET SOMERVILLE, MA 02145 (617) 623-6222	PROJECT: MAIN ID	<small>PROPRIETARY NOTICE: THIS DRAWING SHEET AND CONTENTS HEREIN ARE THE PROPERTY OF SRP SIGN CORPORATION. USE OF THIS DRAWING'S CONTENTS OR DESIGN CONCEPTS FOR PURPOSES OTHER THAN ESTIMATING, DRAWING PREPARATION, AND/OR MANUFACTURING FOR SRP SIGN CORPORATION SHALL BE CAUSE FOR LEGAL RECOURSE BY SRP SIGN CORPORATION</small>		
	ADDRESS: 171 NEWBURY ST., BOSTON, MA			
	CLIENT: ONYVA			
	DRAWN BY: ADAM KNAUER			DATE: 6-3-2021
	DESCRIPTION: EXTERIOR SIGNAGE			
FILE LOCATION: Clients\Onyva\Onyva_Exterior_v5.pdf				


Stencil Cut Push Through Cabinet
 24" x 84" x 3" Sign Cabinet
 1/2" White 2447 Push Through Acrylic
 Internally Illuminated w/ 24V White LEDs

Qty. (1)

Fabrication & Attachment Detail

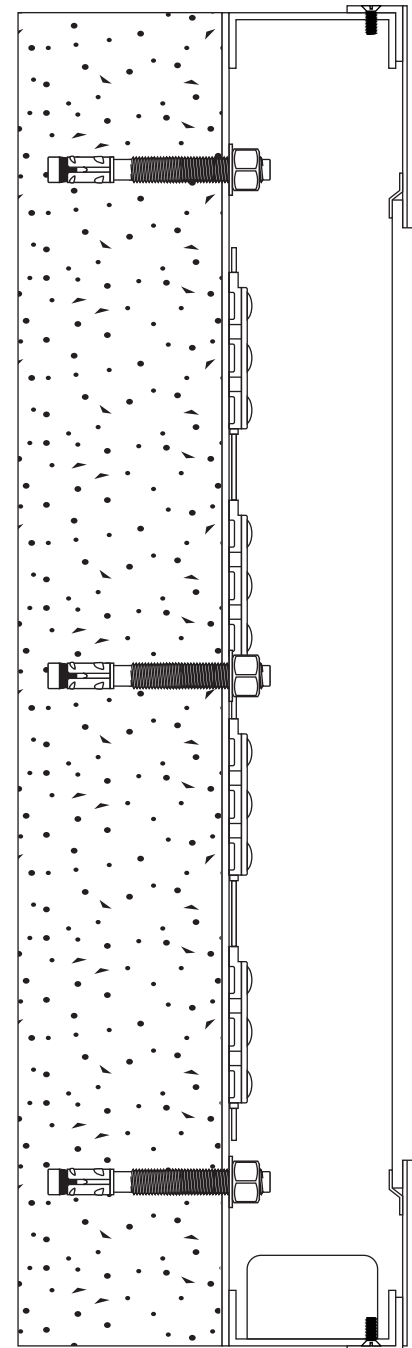

Side View

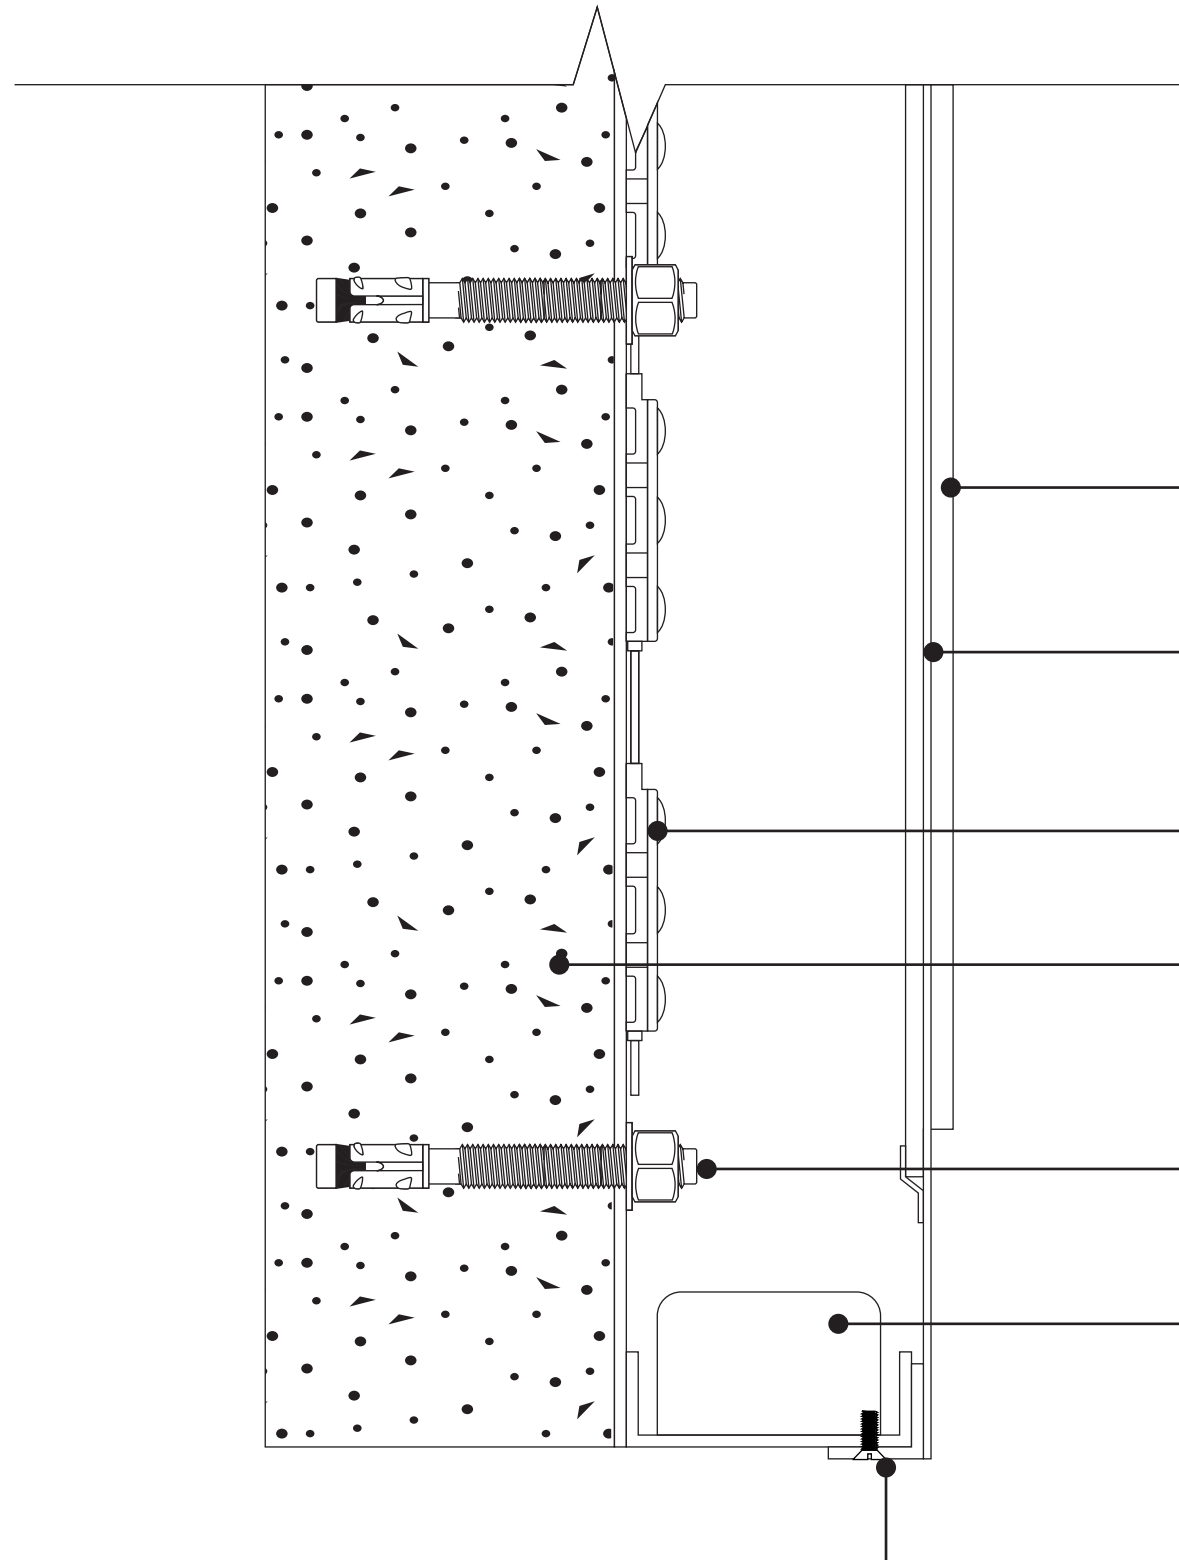

1/2" White 2447 Push Through Acrylic

.080 Aluminum Face

White LEDs 6500K

Concrete Building Facade

Mechanical Fastener w/ 3" Min. Embedment

LED Power Supply

1-1/2" Aluminum Retainer w/ Countersunk Set Screw

SRPSIGN
 CORPORATION
 236 PEARL STREET
 SOMERVILLE, MA 02145
 (617) 623-6222

PROJECT: RECEPTION SIGN
 ADDRESS: 171 NEWBURY ST., BOSTON, MA
 CLIENT: ONYVA
 DRAWN BY: ADAM KNAUER
 DESCRIPTION: INTERIOR SIGNAGE
 FILE LOCATION: Clients\Onyva\Onyva_Exterior_v5.pdf

DATE: 6-3-2021

PROPRIETARY NOTICE:
 THIS DRAWING SHEET AND CONTENTS
 HEREIN ARE THE PROPERTY OF SRP
 SIGN CORPORATION. USE OF THIS
 DRAWING'S CONTENTS OR DESIGN
 CONCEPTS FOR PURPOSES OTHER
 THAN ESTIMATING, DRAWING
 PREPARATION, AND/OR
 MANUFACTURING FOR SRP SIGN
 CORPORATION SHALL BE CAUSE FOR
 LEGAL RECOURSE BY SRP SIGN
 CORPORATION



SStencil Cut Push Through Cabinet
 24" x 84" x 3" Sign Cabinet
 1/2" White 2447 Push Through Acrylic
 Internally Illuminated w/ 24V White LEDs

Qty. (1)

Elevation

Wall Painted to Match PMS 7562



Existing Conditions



Proposed Condition



WHITE



PMS 7562

SRPSIGN
 CORPORATION
 236 PEARL STREET
 SOMERVILLE, MA 02145
 (617) 623-6222


PROJECT: RECEPTION SIGN
 ADDRESS: 171 NEWBURY ST., BOSTON, MA
 CLIENT: ONYVA
 DRAWN BY: ADAM KNAUER
 DATE: 6-3-2021
 DESCRIPTION: INTERIOR SIGNAGE
 FILE LOCATION: Clients\Onyva\Onyva_Exterior_v5.pdf

PROPRIETARY NOTICE:
 THIS DRAWING SHEET AND CONTENTS
 HEREIN ARE THE PROPERTY OF SRP
 SIGN CORPORATION. USE OF THIS
 DRAWING'S CONTENTS OR DESIGN
 CONCEPTS FOR PURPOSES OTHER
 THAN ESTIMATING, DRAWING
 PREPARATION, AND/OR
 MANUFACTURING FOR SRP SIGN
 CORPORATION SHALL BE CAUSE FOR
 LEGAL RECOURSE BY SRP SIGN
 CORPORATION



Non-Illuminated Exterior Wall Sign
 36-1/4" x 105-5/8" x 1/2"
 1/2" Acrylic Flush Mounted w/ VHB Tape

Qty. (1)

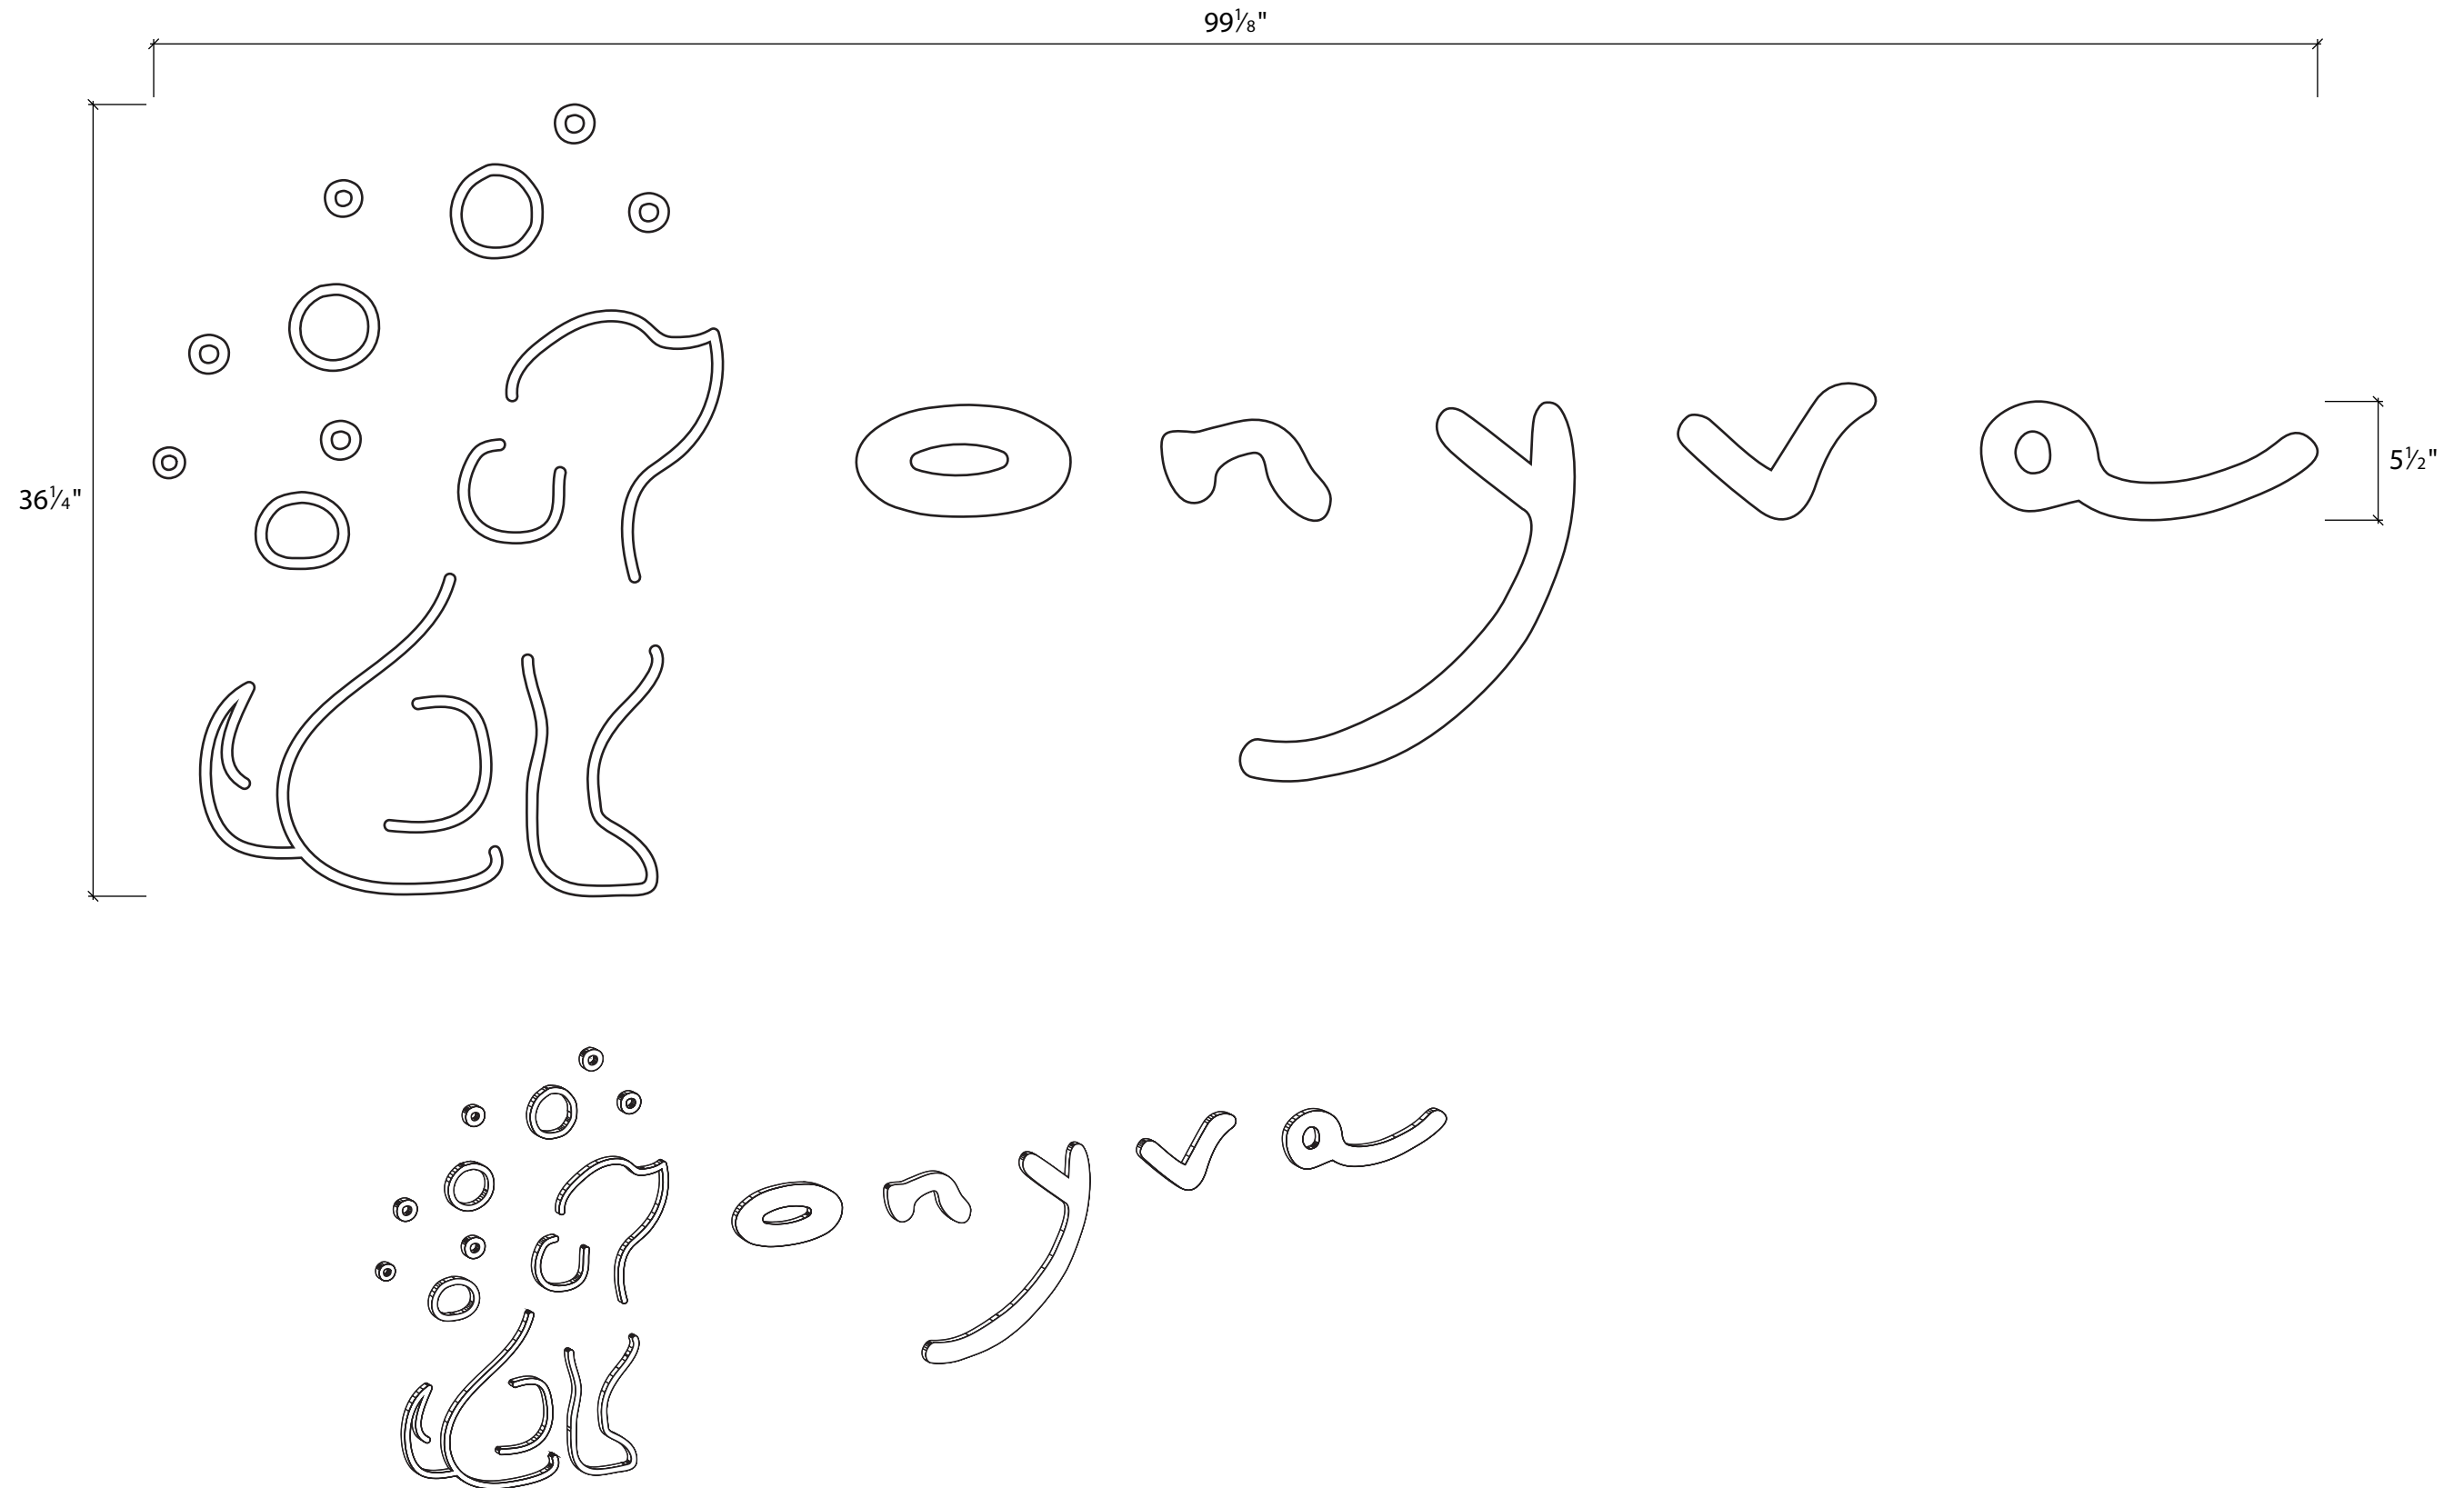


WHITE


SRP SIGN CORPORATION 236 PEARL STREET SOMERVILLE, MA 02145 (617) 623-6222	PROJECT: MAIN ID ADDRESS: 171 NEWBURY ST., BOSTON, MA	PROPRIETARY NOTICE: THIS DRAWING SHEET AND CONTENTS HEREIN ARE THE PROPERTY OF SRP SIGN CORPORATION. USE OF THIS DRAWING'S CONTENTS OR DESIGN CONCEPTS FOR PURPOSES OTHER THAN ESTIMATING, DRAWING PREPARATION, AND/OR MANUFACTURING FOR SRP SIGN CORPORATION SHALL BE CAUSE FOR LEGAL RECOURSE BY SRP SIGN CORPORATION	
	CLIENT: ONYVA		
	DRAWN BY: ADAM KNAUER DATE: 6-3-2021		
	DESCRIPTION: EXTERIOR SIGNAGE		
	FILE LOCATION: Clients\Onyva\Onyva_Exterior_v5.pdf		

Non-Illuminated Exterior Wall Sign
36-1/4" x 105-5/8" x 1/2"
1/2" Acrylic Flush Mounted w/ VHB Tape

Qty. (1)

Fabrication & Attachment Detail

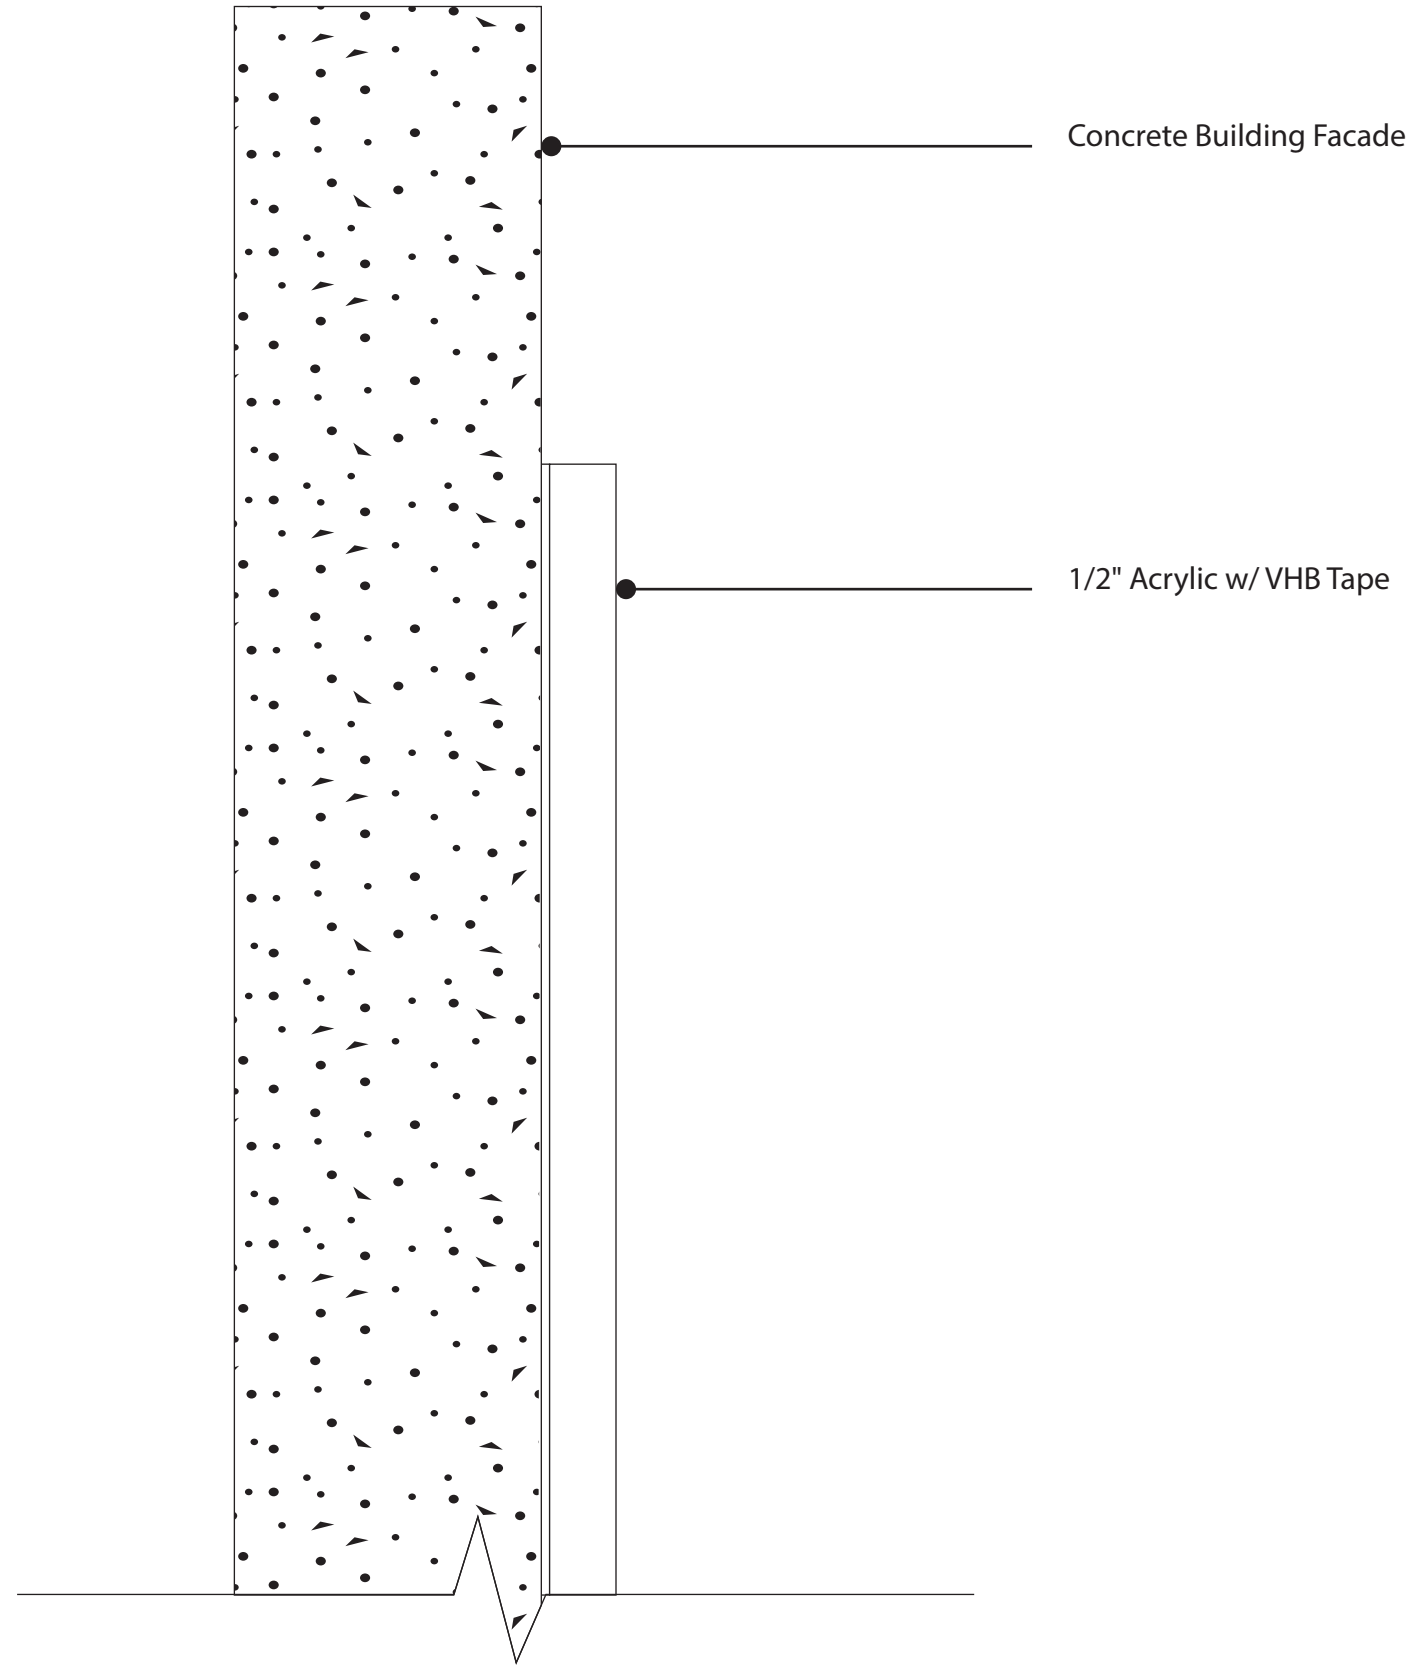

SRPSIGN CORPORATION 236 PEARL STREET SOMERVILLE, MA 02145 (617) 623-6222	PROJECT: MAIN ID	<small>PROPRIETARY NOTICE: THIS DRAWING SHEET AND CONTENTS HEREIN ARE THE PROPERTY OF SRP SIGN CORPORATION. USE OF THIS DRAWING'S CONTENTS OR DESIGN CONCEPTS FOR PURPOSES OTHER THAN ESTIMATING, DRAWING PREPARATION, AND/OR MANUFACTURING FOR SRP SIGN CORPORATION SHALL BE CAUSE FOR LEGAL RECOURSE BY SRP SIGN CORPORATION</small>		
	ADDRESS: 171 NEWBURY ST., BOSTON, MA			
	CLIENT: ONYVA			
	DRAWN BY: ADAM KNAUER			DATE: 6-3-2021
	DESCRIPTION: EXTERIOR SIGNAGE			
FILE LOCATION: Clients\Onyva\Onyva_Exterior_v5.pdf				

Non-Illuminated Exterior Wall Sign
 30" x 115" x 1" Sign Panel
 1/2" Acrylic Text Flush Mounted to Sign Panel
 1/4" Acrylic Dog & Arrow Flush Mounted to Sign Panel

Qty. (1)

Elevation



Existing Conditions

Existing Sign Panel to be Removed
 & Wall Repainted to Match PMS 7562




Proposed Condition



WHITE



PMS 7562

SRPSIGN CORPORATION 236 PEARL STREET SOMERVILLE, MA 02145 (617) 623-6222	PROJECT: MAIN ID ADDRESS: 171 NEWBURY ST., BOSTON, MA	PROPRIETARY NOTICE: THIS DRAWING SHEET AND CONTENTS HEREIN ARE THE PROPERTY OF SRP SIGN CORPORATION. USE OF THIS DRAWING'S CONTENTS OR DESIGN CONCEPTS FOR PURPOSES OTHER THAN ESTIMATING, DRAWING PREPARATION, AND/OR MANUFACTURING FOR SRP SIGN CORPORATION SHALL BE CAUSE FOR LEGAL RECOURSE BY SRP SIGN CORPORATION	 6	
	CLIENT: ONYVA			
	DRAWN BY: ADAM KNAUER			DATE: 6-3-2021
	DESCRIPTION: EXTERIOR SIGNAGE			
	FILE LOCATION: Clients\Onyva\Onyva_Exterior_v5.pdf			