

**NOTE FOR CLIENT:**  
LETTER KERNING HAS BEEN SLIGHTLY ADJUSTED FOR PRODUCTION PURPOSES



**SCOPE OF WORK**  
MANUFACTURE & INSTALL (1) SET OF 3" DEEP FACE-LIT TRIMLESS CHANNEL LETTERS WITH DIGITALLY PRINTED VINYL APPLIED TO THE FACES LEAVING A 1/2" WHITE CONTOUR BORDER. SIGN IS MOUNTED TO FACADE WITH REMOTE POWER SUPPLIES.

**\*\*REMOVAL & DISPOSAL OF EXISTING EBSB SIGN BY OTHERS\*\***

TOTAL SQUARE FEET: 41.33 SQ FT  
EXISTING SIGN: 41.41 SQ FT

**MFG. SPECIFICATIONS - FACE-LIT CHANNEL LETTERS**

|   |  |
|---|--|
| <p><b>SAIL LOGO &amp; "ONE"</b><br/>FACE: 3/16" 7328 WHITE ACRYLIC<br/>VINYL: DIGITALLY PRINTED PMS 457C<br/>TRIM: N/A - TRIMLESS<br/>RETURNS: WHITE BEA (3" DEEP)<br/>RACEWAY: N/A</p> | <p><b>"HARBOR" &amp; "BANK"</b><br/>FACE: 3/16" 7328 WHITE ACRYLIC<br/>VINYL: DIGITALLY PRINTED PMS 2747C<br/>TRIM: N/A - TRIMLESS<br/>RETURNS: WHITE BEA (3" DEEP)<br/>RACEWAY: N/A</p> |
| ILLUMINATION: WHITE LED   | ILLUMINATION: WHITE LED  |

**COLOR SCHEDULE - CLIENT TO VERIFY**

|  |                             |
|--|-----------------------------|
|  | DIGITALLY PRINTED PMS 457C  |
|  | DIGITALLY PRINTED PMS 2747C |




**BARLO**  
INTERNATIONAL  
158 Crowley St. Hudson, NH 03051 P: (603) 882.2638 F: (603) 882.7680  
© COPYRIGHT 2021  
THIS DESIGN CONCEPT IS THE PROPERTY OF BARLO SIGNS INTERNATIONAL, INC.  
PROPOSED ITEMS ARE INTENDED TO BE INSTALLED IN ACCORDANCE WITH ARTICLE 680 OF THE NATIONAL ELECTRICAL CODE AND/OR OTHER APPLICABLE LOCAL CODES. THIS INCLUDES PROPER GROUNDING & BONDING OF ALL ELECTRICAL ITEMS. ELECTRICAL ITEMS WILL BARE UL LABELS.

**PROJECT APPROVAL**

|             |       |
|-------------|-------|
| Client:     | Date: |
| Design:     | Date: |
| Sales:      | Date: |
| Updating:   | Date: |
| Production: | Date: |

**HARBOR ONE - BRIGHTON**  
1608 COMMONWEALTH AVE  
BRIGHTON, MA 02135  
10/11/21  
DESIGNER: LP  
SALES REP: BARN  
PW: XX

**ITEM B**  
**SHEET 2.0**

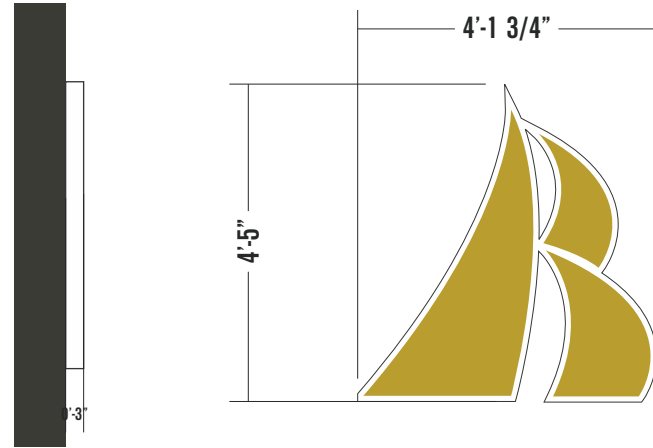

SCALE: 3/8"=1'-0"

EXISTING SIGN



EXISTING LETTERSET IS 4'-6"H X 4'-2 1/4"W

SIMULATED NIGHT VIEW



SCOPE OF WORK

MANUFACTURE & INSTALL (1) 3" DEEP FACE-LIT TRIMLESS CHANNEL LOGO WITH DIGITALLY PRINTED VINYL APPLIED TO THE FACE LEAVING A 1/2" WHITE CONTOUR BORDER. SIGN IS MOUNTED TO FACADE WITH REMOTE POWER SUPPLIES.

**\*\*REMOVAL & DISPOSAL OF EXISTING EBSB SIGN BY OTHERS\*\***

TOTAL SQUARE FEET: 5.10 SQ FT

EXISTING SIGN: 18.31 SQ FT

MFG. SPECIFICATIONS - FACE-LIT CHANNEL LETTERS

**SAIL LOGO**  
 FACE: 3/16" 7328 WHITE ACRYLIC  
 VINYL: DIGITALLY PRINTED PMS 457C  
 TRIM: N/A - TRIMLESS  
 RETURNS: WHITE BEA (3" DEEP)  
 RACEWAY: N/A

ILLUMINATION: WHITE LED

COLOR SCHEDULE - CLIENT TO VERIFY

DIGITALLY PRINTED PMS 457C



**BARLO**  
**INTERNATIONAL**  
 158 Granley St. Hudson, NH 03051 P: (603) 882.2638 F: (603) 882.7680  
 © COPYRIGHT 2021  
 THIS DESIGN CONCEPT IS THE PROPERTY OF BARLO SIGNS INTERNATIONAL, INC.

PROJECT APPROVAL


|             |       |
|-------------|-------|
| Client:     | Date: |
| Design:     | Date: |
| Sales:      | Date: |
| Updating:   | Date: |
| Production: | Date: |

**HARBOR ONE - BRIGHTON**  
 1608 COMMONWEALTH AVE  
 BRIGHTON, MA 02135  
 10/11/21

DESIGNER: LP  
 SALES REP: BARN  
 PW: XX

ITEM **C**

SHEET 3.0

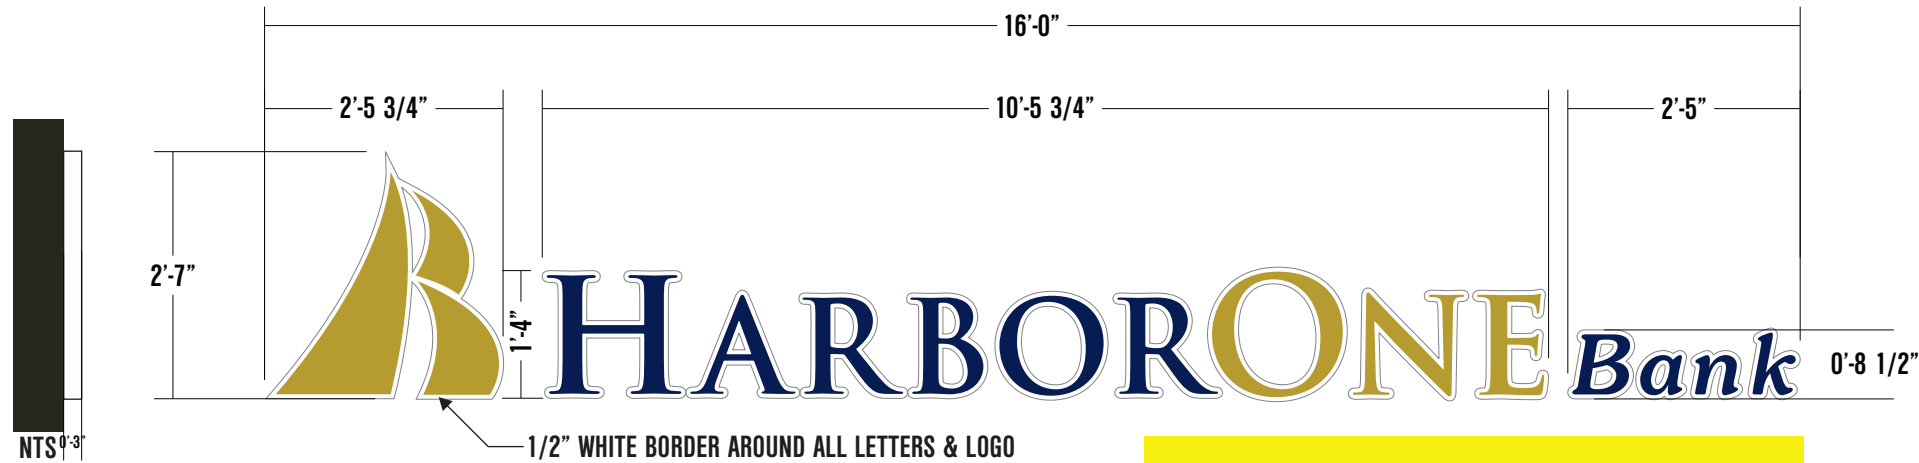

**NOTE FOR CLIENT:**  
 LETTER KERNING HAS BEEN SLIGHTLY  
 ADJUSTED FOR PRODUCTION PURPOSES



EXISTING SIGN



SIMULATED NIGHT VIEW



SCOPE OF WORK

MANUFACTURE & INSTALL (1) SET OF 3" DEEP FACE-LIT TRIMLESS CHANNEL LETTERS WITH DIGITALLY PRINTED VINYL APPLIED TO THE FACES LEAVING A 1/2" WHITE CONTOUR BORDER. SIGN IS MOUNTED TO FACADE WITH REMOTE POWER SUPPLIES.

**\*\*REMOVAL & DISPOSAL OF EXISTING EBSB SIGN BY OTHERS\*\***

TOTAL SQUARE FEET: 41.33 SQ FT

EXISTING SIGN: 41.41 SQ FT

MFG. SPECIFICATIONS - FACE-LIT CHANNEL LETTERS

**SAIL LOGO & "ONE"**  
 FACE: 3/16" 7328 WHITE ACRYLIC  
 VINYL: DIGITALLY PRINTED PMS 457C  
 TRIM: N/A - TRIMLESS  
 RETURNS: WHITE BEA (3" DEEP)  
 RACEWAY: N/A

**"HARBOR" & "BANK"**  
 FACE: 3/16" 7328 WHITE ACRYLIC  
 VINYL: DIGITALLY PRINTED PMS 2747C  
 TRIM: N/A - TRIMLESS  
 RETURNS: WHITE BEA (3" DEEP)  
 RACEWAY: N/A

ILLUMINATION: WHITE LED

ILLUMINATION: WHITE LED

COLOR SCHEDULE - CLIENT TO VERIFY

- DIGITALLY PRINTED PMS 457C
- DIGITALLY PRINTED PMS 2747C



**BARLO**

INTERNATIONAL

158 Greeley St. Hudson, NH 03051 P: (603) 882.2638 F: (603) 882.7680  
 © COPYRIGHT 2021  
 THIS DESIGN CONCEPT IS THE PROPERTY OF BARLO SIGNS INTERNATIONAL, INC.

PROPOSED ITEMS ARE INTENDED TO BE INSTALLED IN ACCORDANCE WITH ARTICLE 680 OF THE NATIONAL ELECTRICAL CODE AND/OR OTHER APPLICABLE LOCAL CODES. THIS INCLUDES PROPER GROUNDING & BONDING OF ALL ELECTRICAL ITEMS. ELECTRICAL ITEMS WILL BARE UL LABELS.

PROJECT APPROVAL

|             |       |
|-------------|-------|
| Client:     | Date: |
| Design:     | Date: |
| Sales:      | Date: |
| Updating:   | Date: |
| Production: | Date: |

**HARBOR ONE - BRIGHTON**

DESIGNER: LP  
 SALES REP: BARN  
 PW: XX

1608 COMMONWEALTH AVE  
 BRIGHTON, MA 02135

10/11/21

ITEM **A**

SHEET 1.0



INTERNATIONAL

158 Crowley St. Hudson, NH 03051 P: (603) 882.2638 F: (603) 882.7680  
 © COPYRIGHT 2021  
 THIS DESIGN CONCEPT IS THE PROPERTY OF  
 BARLO SIGNS INTERNATIONAL, INC.

PROPOSED ITEMS ARE INTENDED TO BE INSTALLED IN ACCORDANCE WITH ARTICLE 600 OF THE NATIONAL ELECTRICAL CODE AND/OR OTHER APPLICABLE LOCAL CODES. THIS INCLUDES PROPER GROUNDING & BONDING OF ALL ELECTRICAL ITEMS. ELECTRICAL ITEMS WILL BARE UL LABELS.



PROJECT APPROVAL

|             |       |
|-------------|-------|
| Client:     | Date: |
| Design:     | Date: |
| Sales:      | Date: |
| Updating:   | Date: |
| Production: | Date: |

**HARBOR ONE - BRIGHTON**  
 1608 COMMONWEALTH AVE  
 BRIGHTON, MA 02135  
 10/11/21  
 DESIGNER: LP  
 SALES REP: BARN  
 PW: XX

ITEM **E**

SHEET 5.0

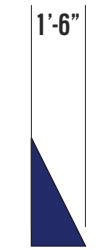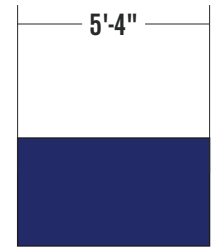

SIDE VIEW



SCALE: 1/8"=1'-0"

SCOPE OF WORK

MANUFACTURE & INSTALL (3) NEW AWNING RE-SKINS FOR EXISTING AWNING FRAMES.

COLOR SCHEDULE

 SUNBRELLA - "OCEAN BLUE"