
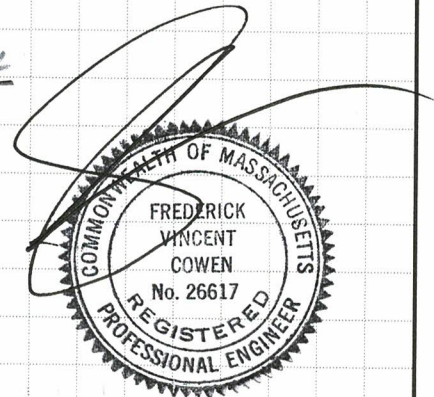


SECTION @ GARDEN WALL

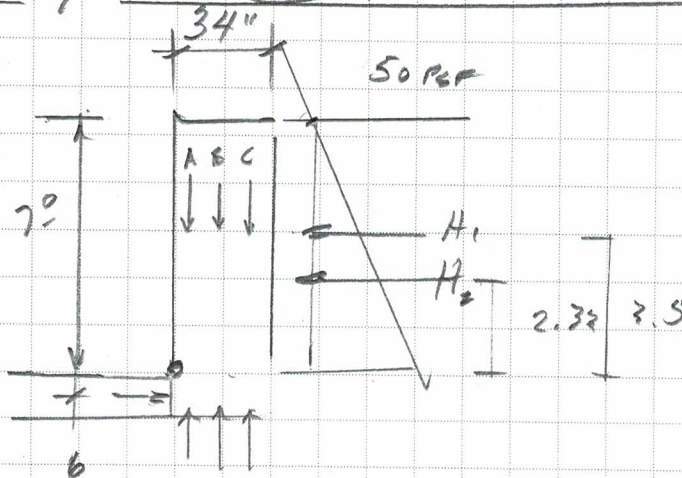

$$\begin{aligned}
 H_1 &= 50 \times 7 = 250 \\
 H_2 &= \frac{45 \times 7}{2} = 158 \\
 M_{H_1} &= 250 \times 3.5 = 875 \\
 M_{H_2} &= 158 \times 2.33 = 368 \\
 &1243
 \end{aligned}$$

$$\begin{aligned}
 A &= 85 \times 9.66 = 822 \\
 B &= 110 \times 3 \times 7 = 513 \\
 C &= 165 \times 19 \times 7 = 1733 \\
 M_A &= 822 \times 3.33 = 272 \\
 M_B &= 513 \times 1.0 = 513 \\
 M_C &= 1733 \times 2.09 = 3610 \\
 &4395 \\
 &FSOT \\
 &= 3.536K
 \end{aligned}$$

92
12
7'-8"

10000

COWEN ASSOCIATES
Consulting Structural Engineers
29 Vesta Road
NATICK, MASSACHUSETTS 01760
(508) 655-3976 FAX (508) 655-4284
cowenassoc.com

JOB 22-160-488 COLUMBUS

SHEET NO. SK-1 OF _____


CALCULATED BY FVC DATE MAY 27, '22

CHECKED BY _____ DATE _____

SCALE 1/4" = 1'-0"


BOSTON

|||E

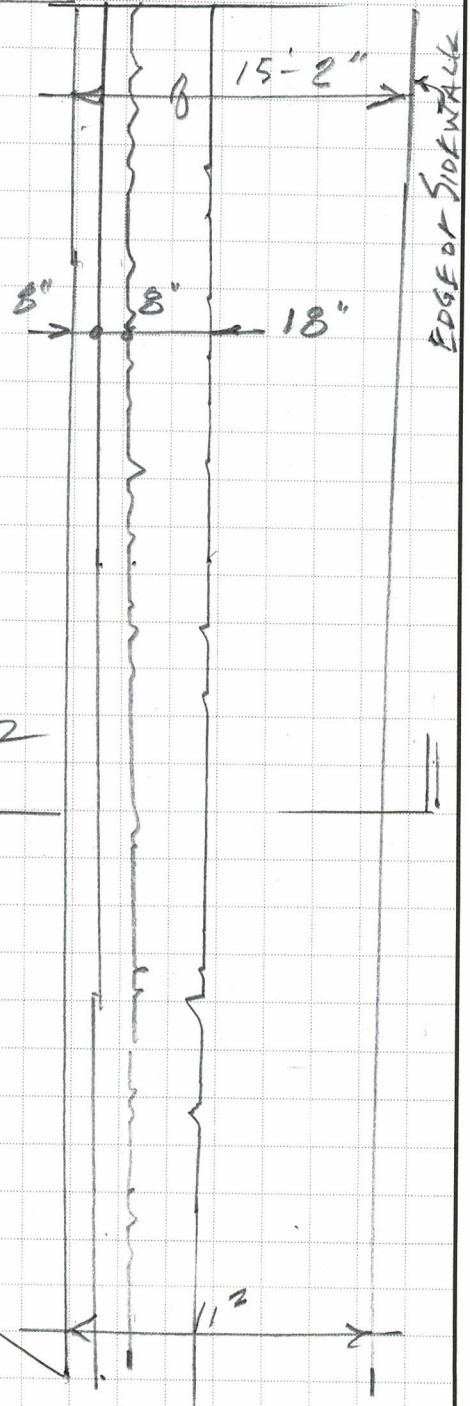

GARDEN PLAN
488 COLUMBUS AV


SECTION / SK-2

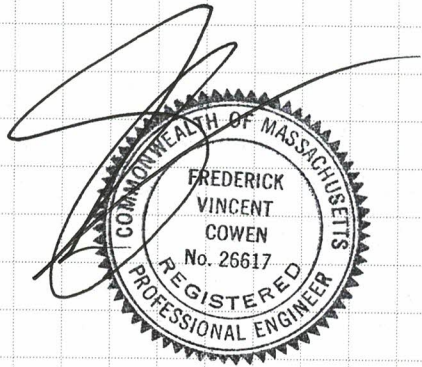

LOCUS MAP / PROPOSED GARDEN WALL LOCATION



- = PROPERTY LINE
- = GARDEN WALL LOCATION
(NOTE THE SET BACK FROM SIDEWALK)
- = EXISTING WALL PARALLEL TO SITE
(NOTE NO SET BACK)


 617-504-4139
 PO BOX 171625
 BOSTON, MA 02116
www.pottedup.com

LANDSCAPE DESIGN
 GARDEN WALL
 RENDERING & IMAGERY
 MASSACHUSETTS HISTORICAL SOCIETY

COHN
 RESIDENCE
 488 COLUMBUS AVE
 BOSTON, MA 02118
 UNIT #1
 SOUTH END

Revision:	Date:

Scale: N/A
 Title: GARDEN WALL
 Sheet: **A.1**

ORIGINAL CONDITIONS



617-504-4139
PO BOX 171625
BOSTON, MA 02116
www.pottedup.com

LANDSCAPE DESIGN

GARDEN WALL

RENDERING & IMAGERY


MASSACHUSETTS HISTORICAL SOCIETY

COHN
RESIDENCE

488 COLUMBUS AVE
BOSTON, MA 02118
UNIT #1
SOUTH END

Revision:	Date:

Scale:	N/A
Title:	GARDEN WALL
Sheet:	A.2



POTTED UP[™]

 creating city gardens

 617-504-4139

 PO BOX 171625

 BOSTON, MA 02116


 www.pottedup.com

LANDSCAPE DESIGN


GARDEN WALL

ELEVATION DRAWING

 MASSACHUSETTS HISTORICAL SOCIETY

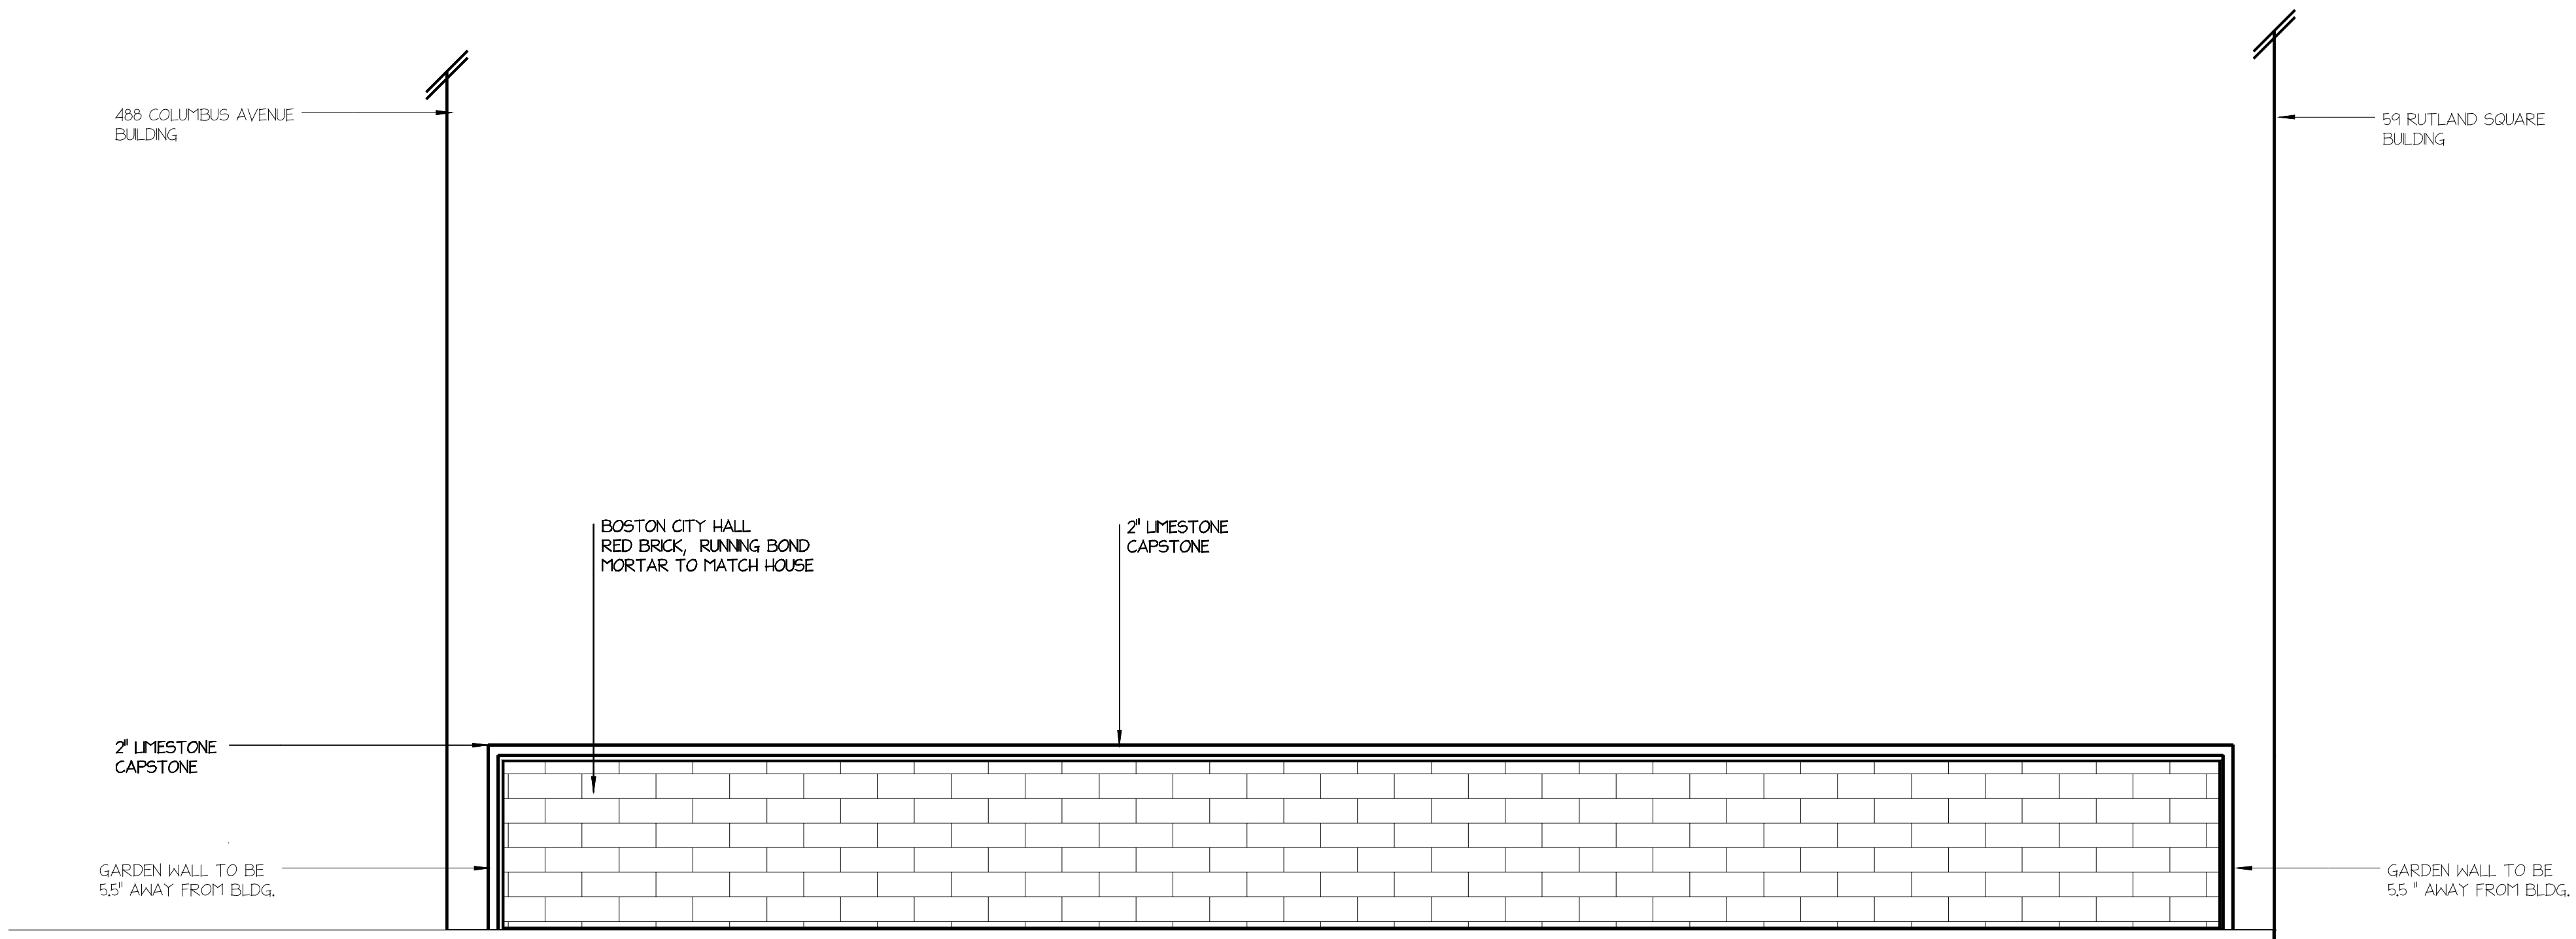

ELEVATION

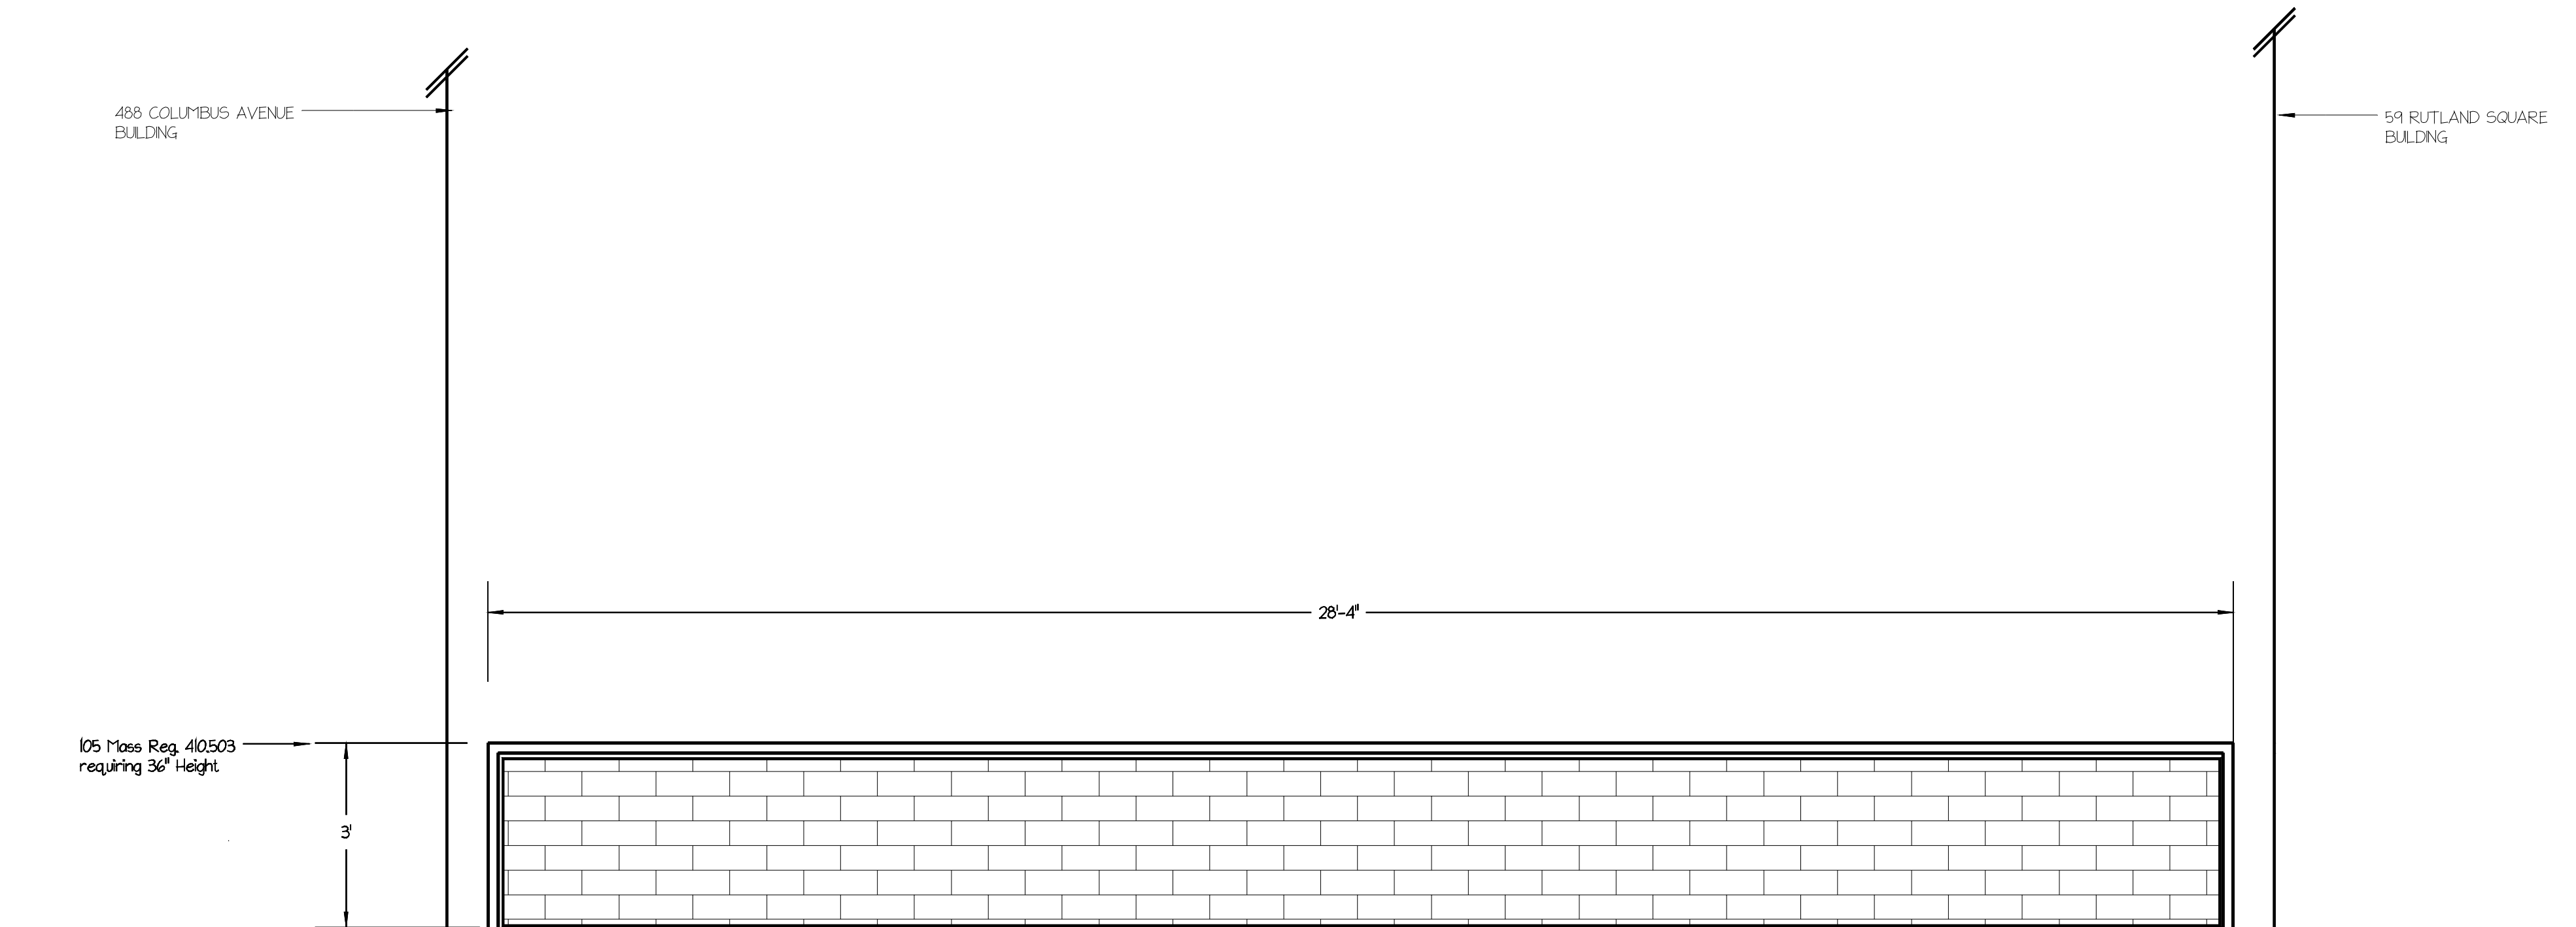

DIMENSION

COHN

RESIDENCE

 488 COLUMBUS AVE

 BOSTON, MA 02118

 UNIT #1

 SOUTH END

Revision:	Date:
	07.26.22

Scale:

 1/2" = 1' - 0"

Title:

 GARDEN WALL



Sheet:

 A3


EXISTING CONDITIONS
TO DATE

CENTER

LEFT

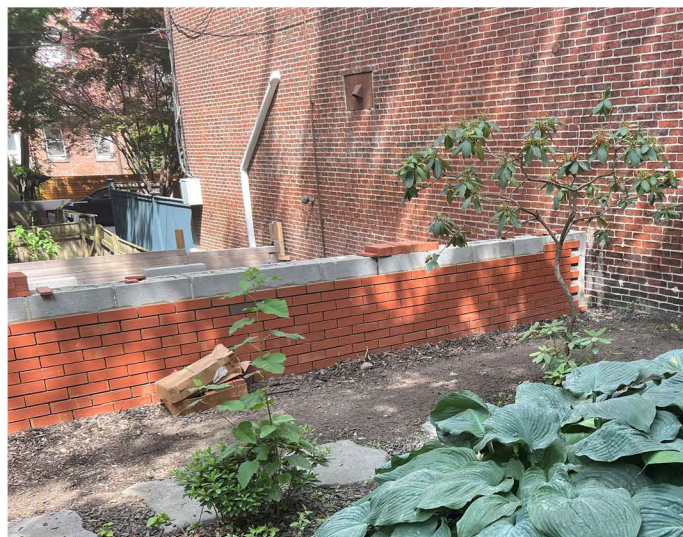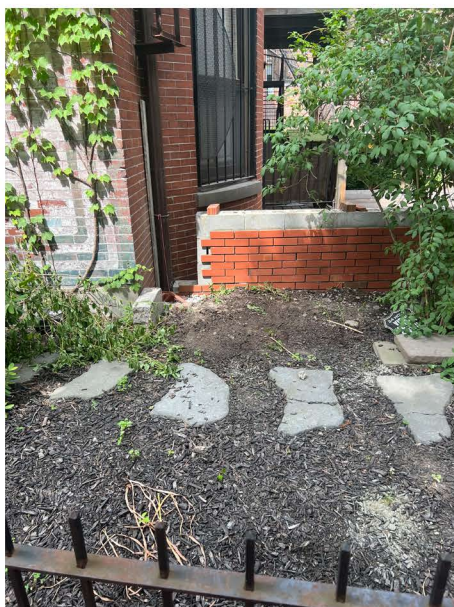

RIGHT

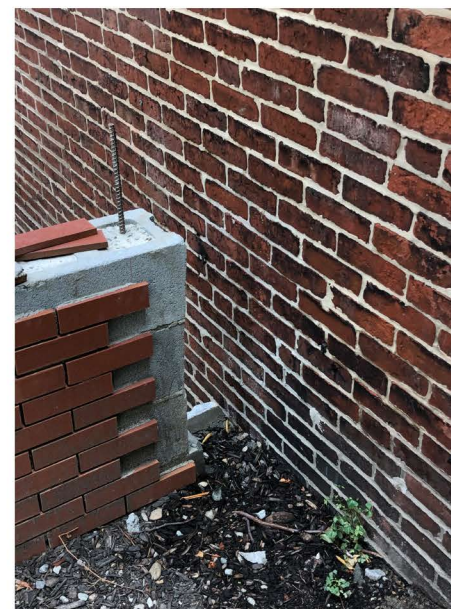

LANDSCAPE DESIGN
GARDEN WALL
RENDERING & IMAGERY
MASSACHUSETTS HISTORICAL SOCIETY

COHN
RESIDENCE
488 COLUMBUS AVE
BOSTON, MA 02118
UNIT #1
SOUTH END

Revision:	Date:

Scale:	N/A
Title:	GARDEN WALL
Sheet:	A.4

RENDERING OF FINISHED WALL



- FINISHED WALL



2" LIMESTONE
CAPSTONE



BOSTON CITY HALL
BRICK VENEER

** MORTAR TO MATCH
EXISTING ON HOUSE



- GARDEN TO BE
PLANTED.
- PLANT SELECTION
TBD



617-504-4139
PO BOX 171625
BOSTON, MA 02116
www.pottedup.com

LANDSCAPE DESIGN
GARDEN WALL
RENDERING & IMAGERY
MASSACHUSETTS HISTORICAL SOCIETY

COHN
RESIDENCE

488 COLUMBUS AVE
BOSTON, MA 02118
UNIT #1
SOUTH END

Revision:	Date:

Scale:	N/A
Title:	GARDEN WALL
Sheet:	A.5

EXISTING WALL AT 496 COLUMBUS AVE.
DIRECTLY OPPOSITE ON RUTLAND SQ.



617-504-4139
PO BOX 171625
BOSTON, MA 02116
www.pottedup.com

LANDSCAPE DESIGN

GARDEN WALL

RENDERING & IMAGERY

MASSACHUSETTS HISTORICAL SOCIETY

COHN
RESIDENCE

488 COLUMBUS AVE
BOSTON, MA 02118
UNIT #1
SOUTH END

Revision:	Date:

Scale:
N/A
Title:
GARDEN WALL
Sheet:
A.6