



## **GRACE RESIDENCE**

301 Beacon Street

PROPOSED FIRE DEPARTMENT CONNECTION

JULY 19, 2022


**STERN McCAFFERTY**

[WWW.STERNMCCAFFERTY.COM](http://WWW.STERNMCCAFFERTY.COM)

617-338-1125



VIEW AT SIDE OF FRONT ENTRY STAIR

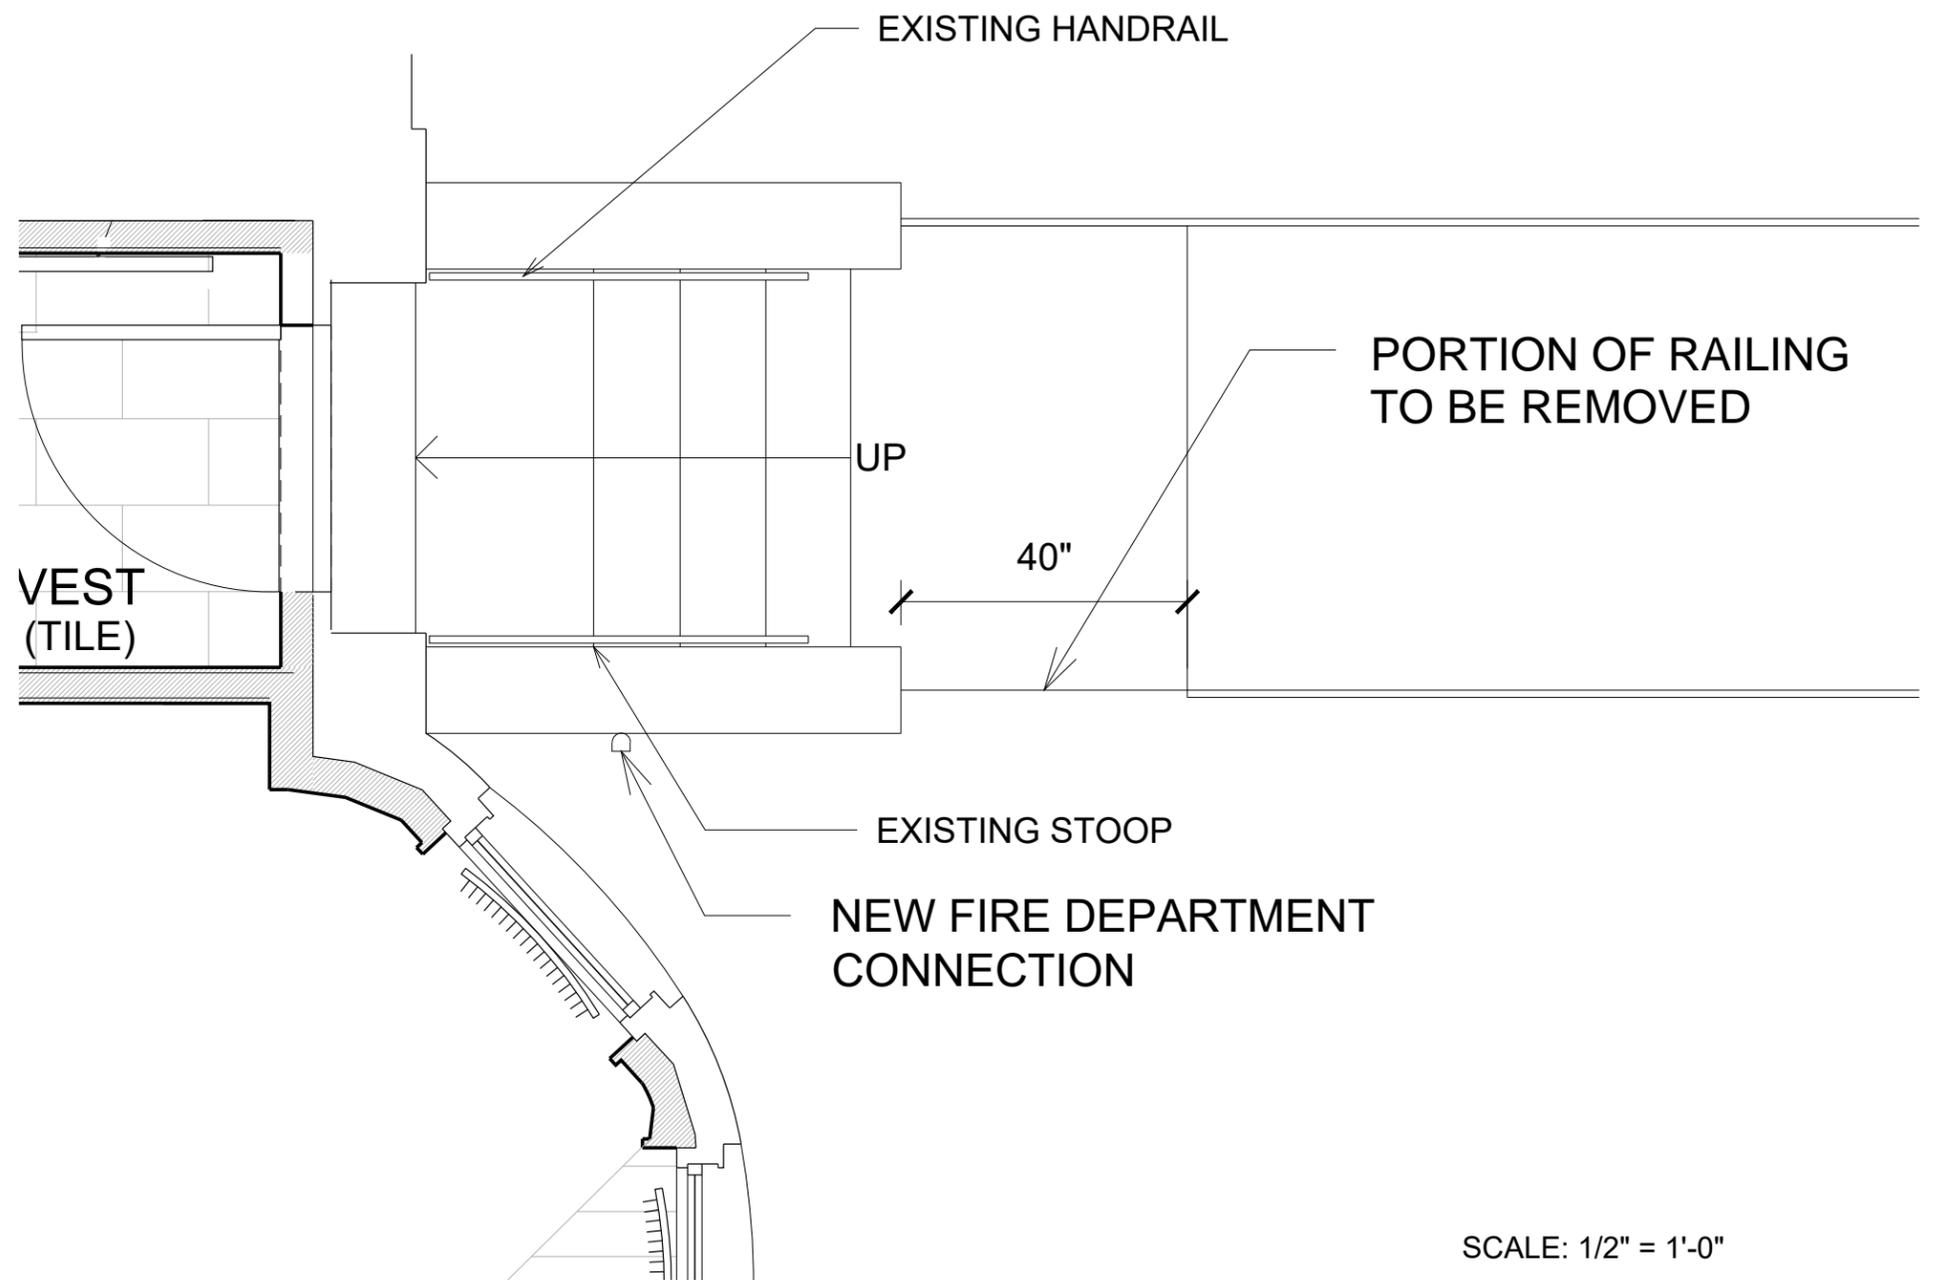

SCALE: 1/2" = 1'-0"



### Single Inlet FDC

Used to provide supplemental water to a building's fire protection system.

Features a round, flush type appearance and unobstructed waterway.

All units come complete with wall plate and plug & chain.

Part Number	Size & Configuration	Finish
FDC111-01	1½" F NPT x 1½" F NST Swivel	Rough Brass
FDC111-02	1½" F NPT x 1½" F NPSH Swivel	Rough Brass
FDC111-04	2½" F NPT x 2½" F NST Swivel	Rough Brass
FDC111-06	2½" F NPT x 2½" F NST Swivel	Polished Chrome