

Sugimoto Residence

334 Marlborough Street, Boston, Massachusetts 02115

Existing Conditions Photos

Date: July 14, 2022

L1



Gate Location at Side Entrance



Existing Architraves and Trim on House Facade



Existing Architrave Detail



Existing Trim Detail



ZEN Associates, Inc.
the balance of art, science, and nature

Sugimoto Residence

334 Marlborough Street, Boston, Massachusetts 02115


Side Gate Plan/Elevation

Date: July 14, 2022


L2



Existing Conditions

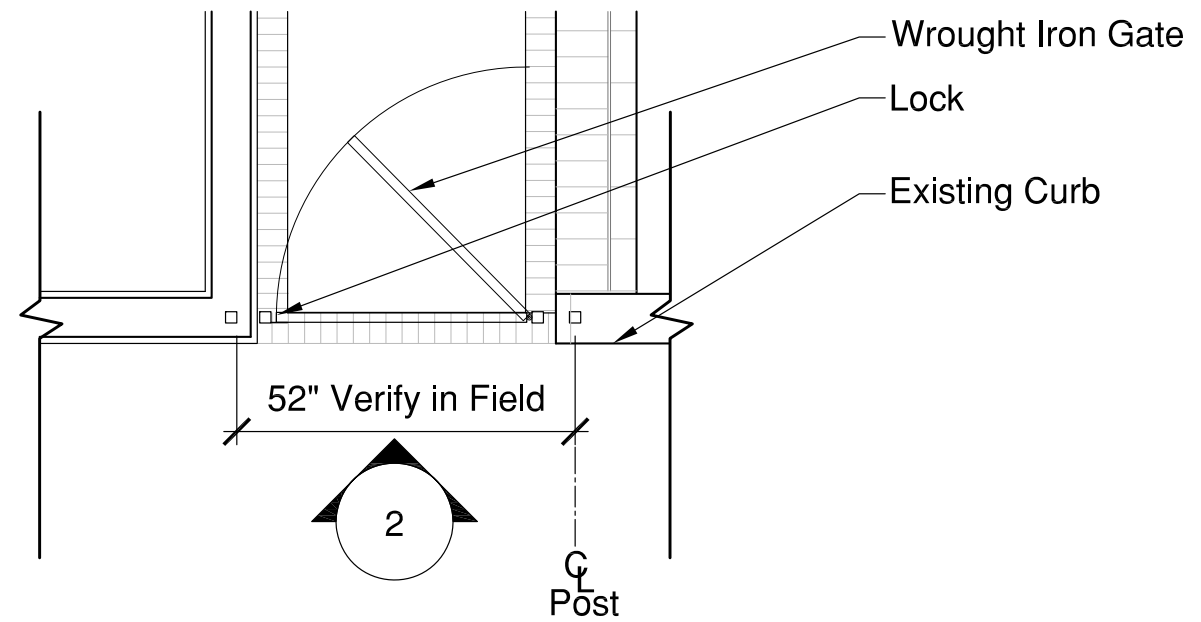

1 Side Gate Plan
SCALE: $\frac{3}{8}'' = 1'-0''$

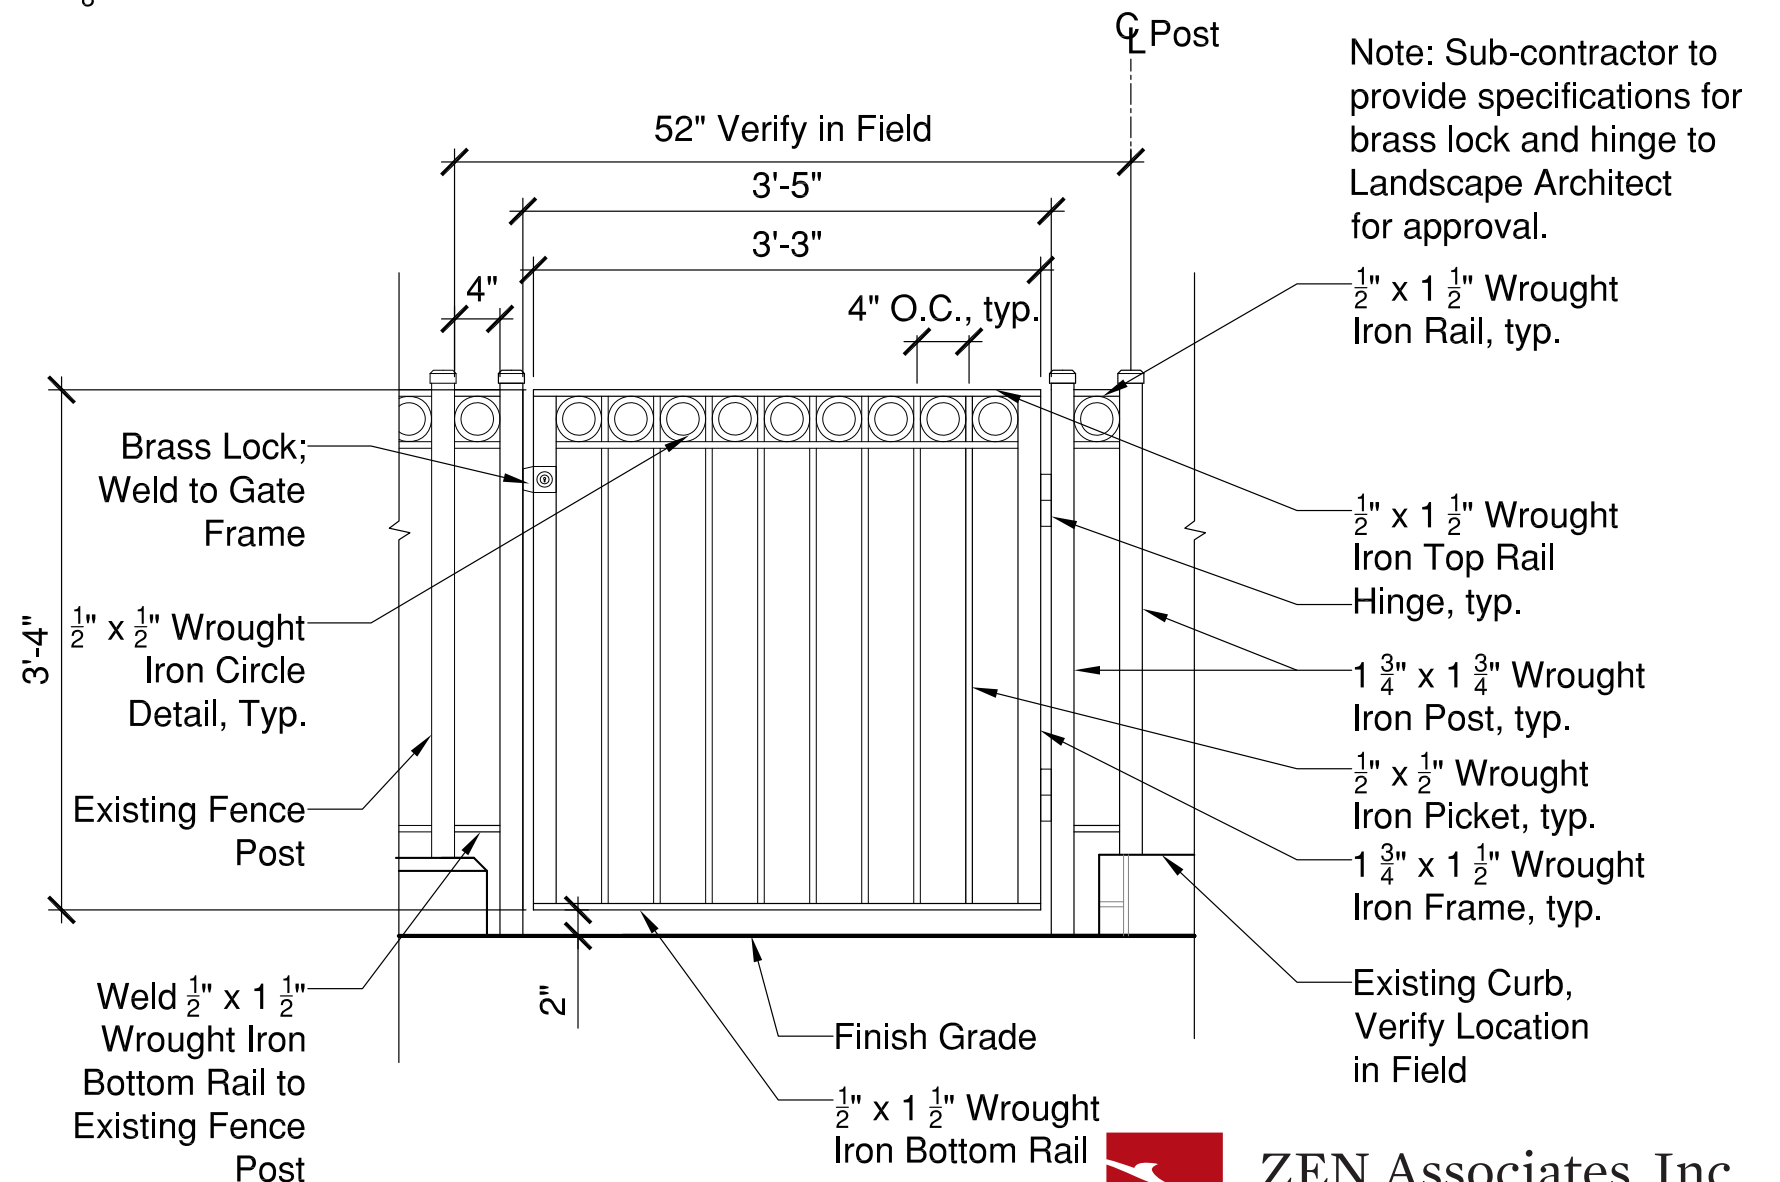

2 Side Gate Elevation
SCALE: $\frac{3}{4}'' = 1'-0''$



ZEN Associates, Inc.
the balance of art, science, and nature


Sugimoto Residence

334 Marlborough Street, Boston, Massachusetts 02115

Gate Post Install Detail

Date: July 26, 2022

L2-A

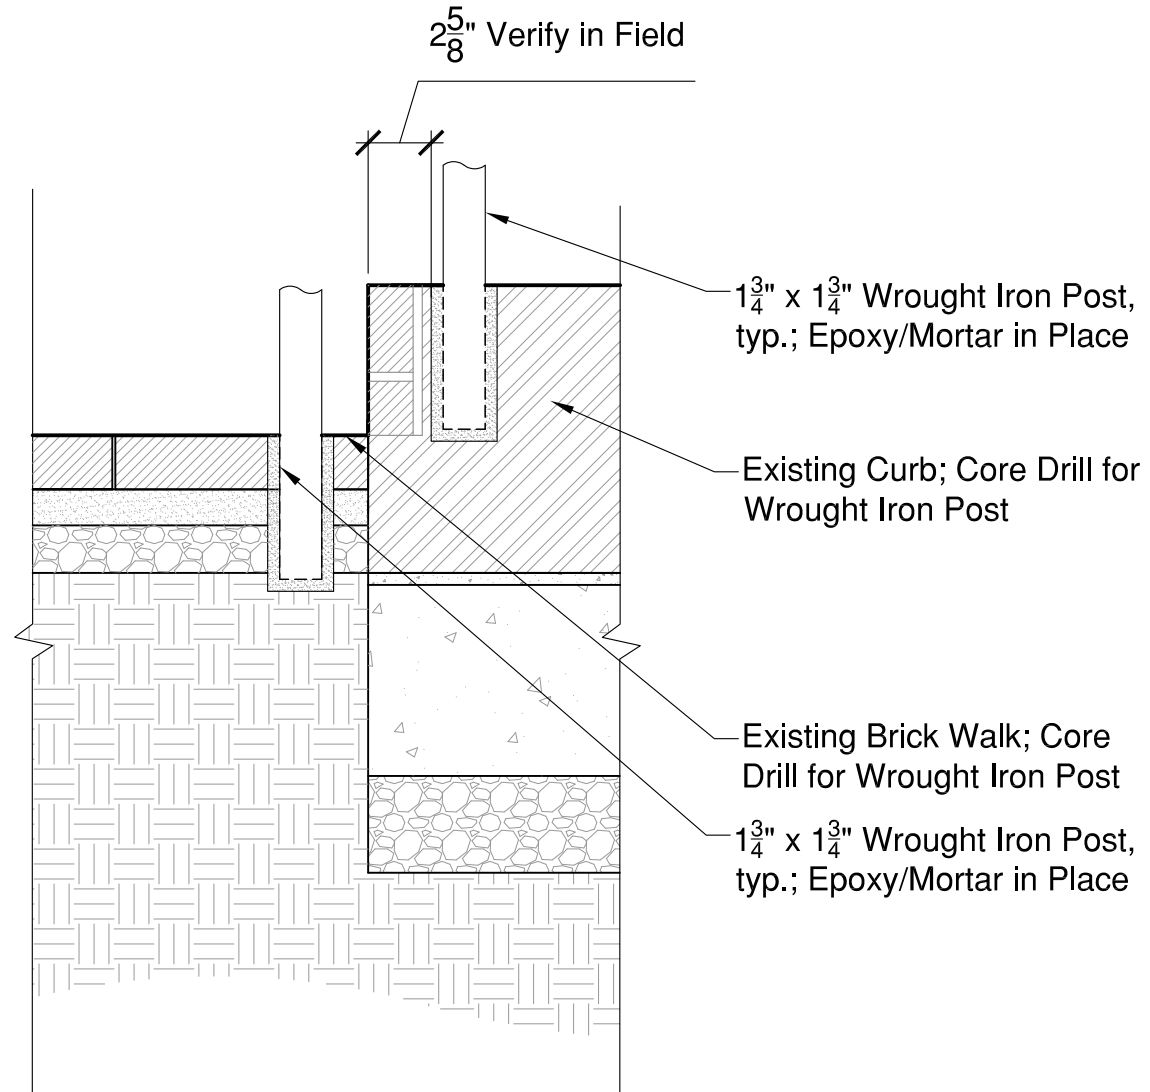

1

Gate Post Detail

SCALE: 1 1/2" = 1'-0"



ZEN Associates, Inc.
the balance of art, science, and nature

Sugimoto Residence

334 Marlborough Street, Boston, Massachusetts 02115

L3

Stone Architrave and Trim Painting

Date: July 14, 2022

Before Cleaning



After Cleaning



Existing
Unpainted
Architrave



Existing
Painted
Architrave

Paint stone architraves
and trim to consolidate
stone and restore historic
appearance.
Color to match stone.
Color to be submitted for
review and approval.



ZEN Associates, Inc.
the balance of art, science, and nature