




2 Front View from Street PERSPECTIVE



1 Rear View from across Passageway PERSPECTIVE



4 Front Elevation  
1/4" = 1'-0"

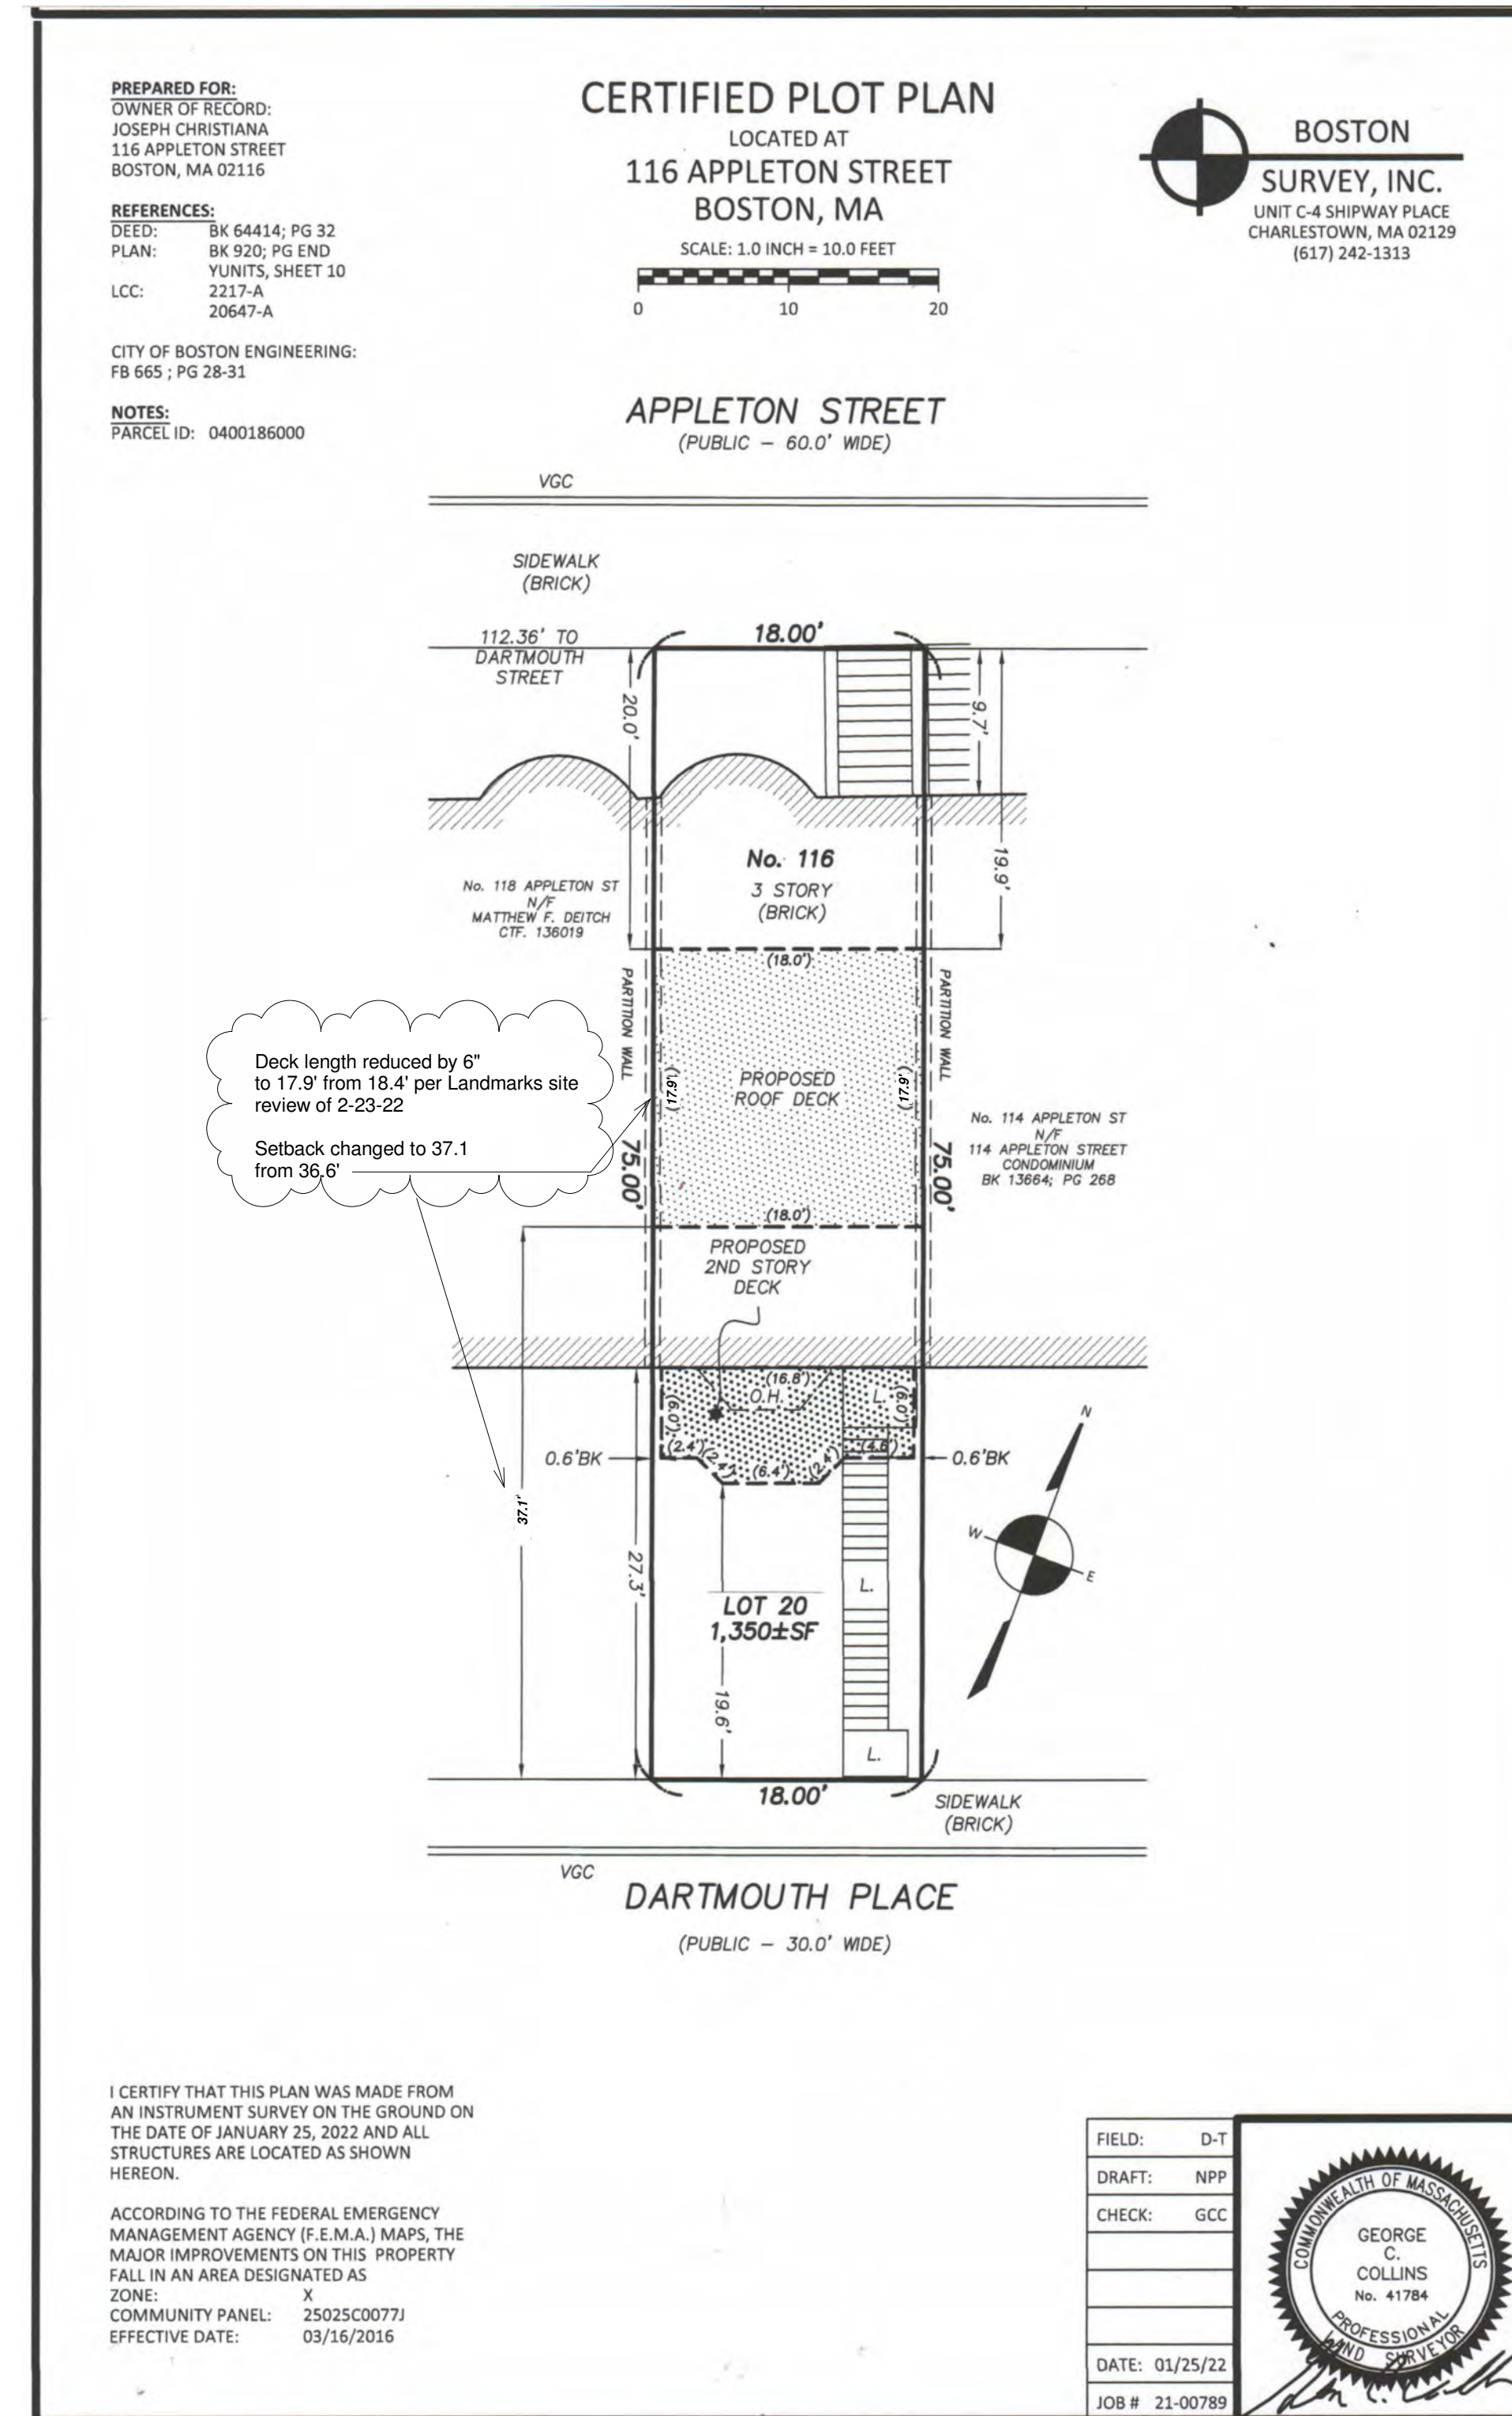

3 Plot Plan  
1" = 10'-0"


kunzarch.com

**Kunz Associates**

38 GREENWICH PARK  
BOSTON, MASSACHUSETTS 02118  
kunzarch@verizon.net  
617-358-9961

## AMENDMENT A1272984

## ROOF DECK WITH HATCH ACCESS AND REAR DECK ON LEVEL 2

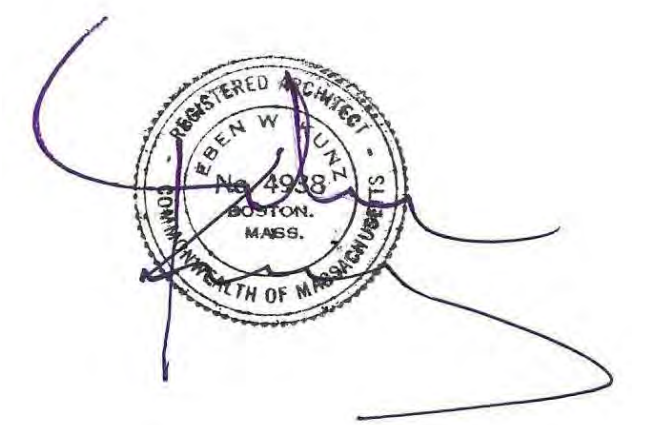

Joc Christiana, Zac Ranta  
116 Appleton  
Boston, MA 02116

PLOT Plan  
Front & Rear 3d Views

Date August 31, 2021

A111  
1 OF 2











kunzarch.com

**Kunz Associates**

38 GREENWICH PARK  
 BOSTON, MASSACHUSETTS 02118  
 kunzarch@verizon.net  
 617-358-9961



3 3D View Rear Deck

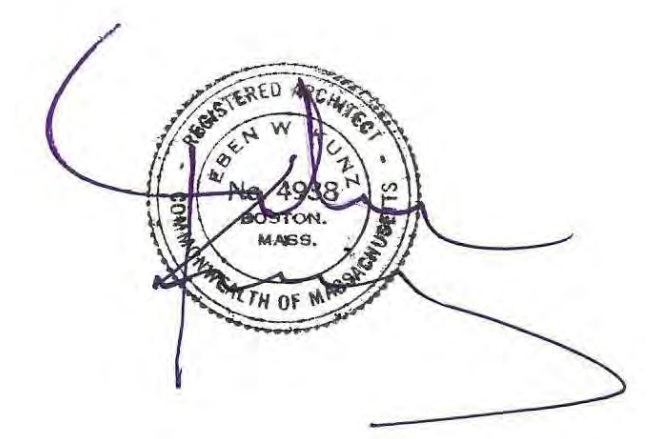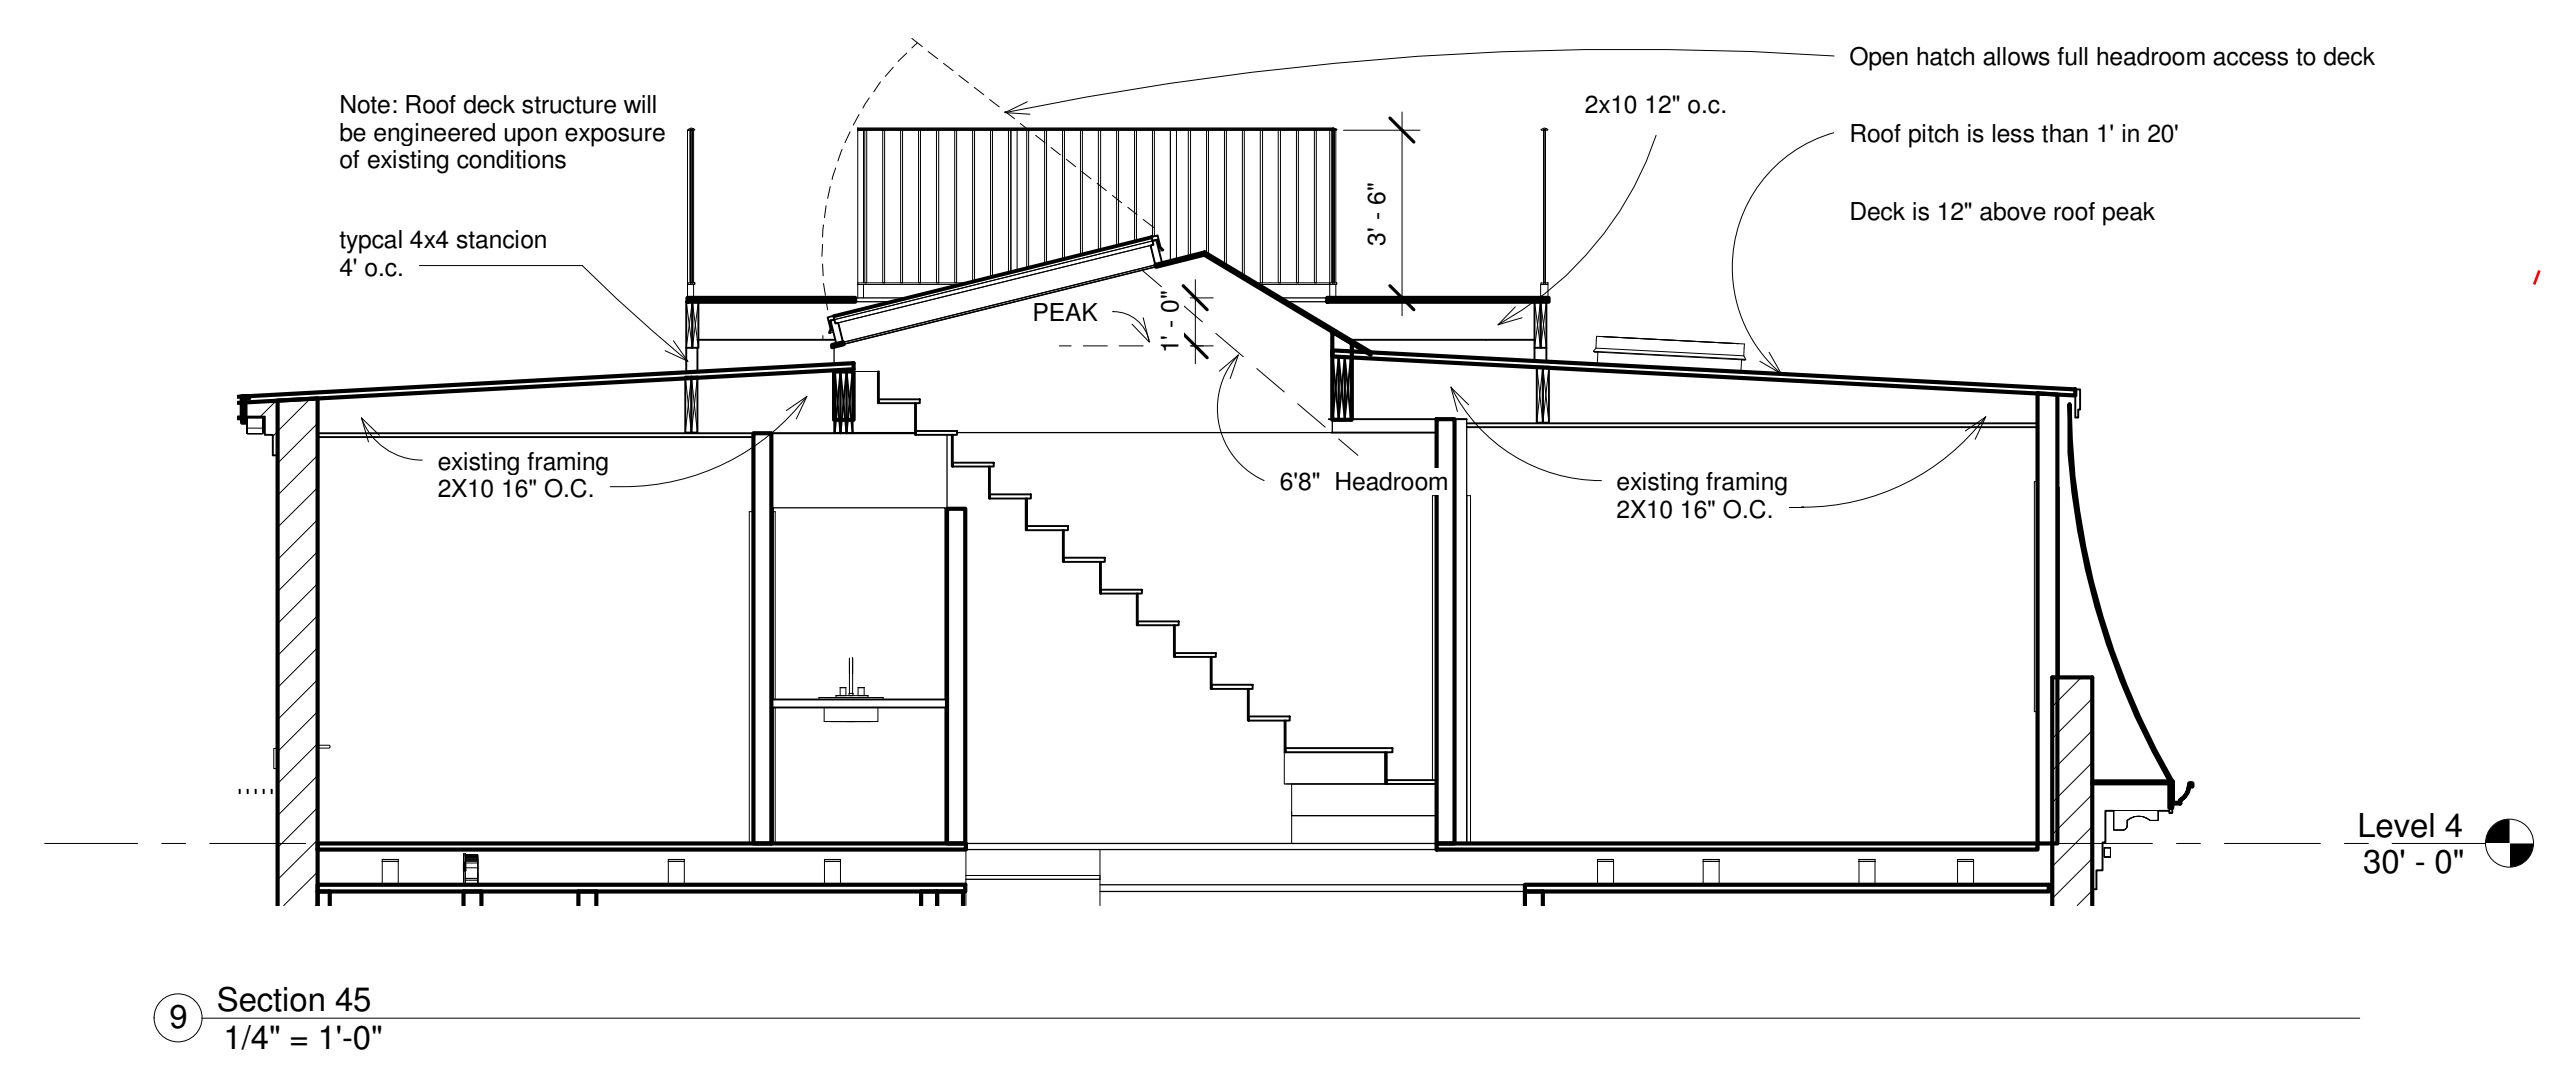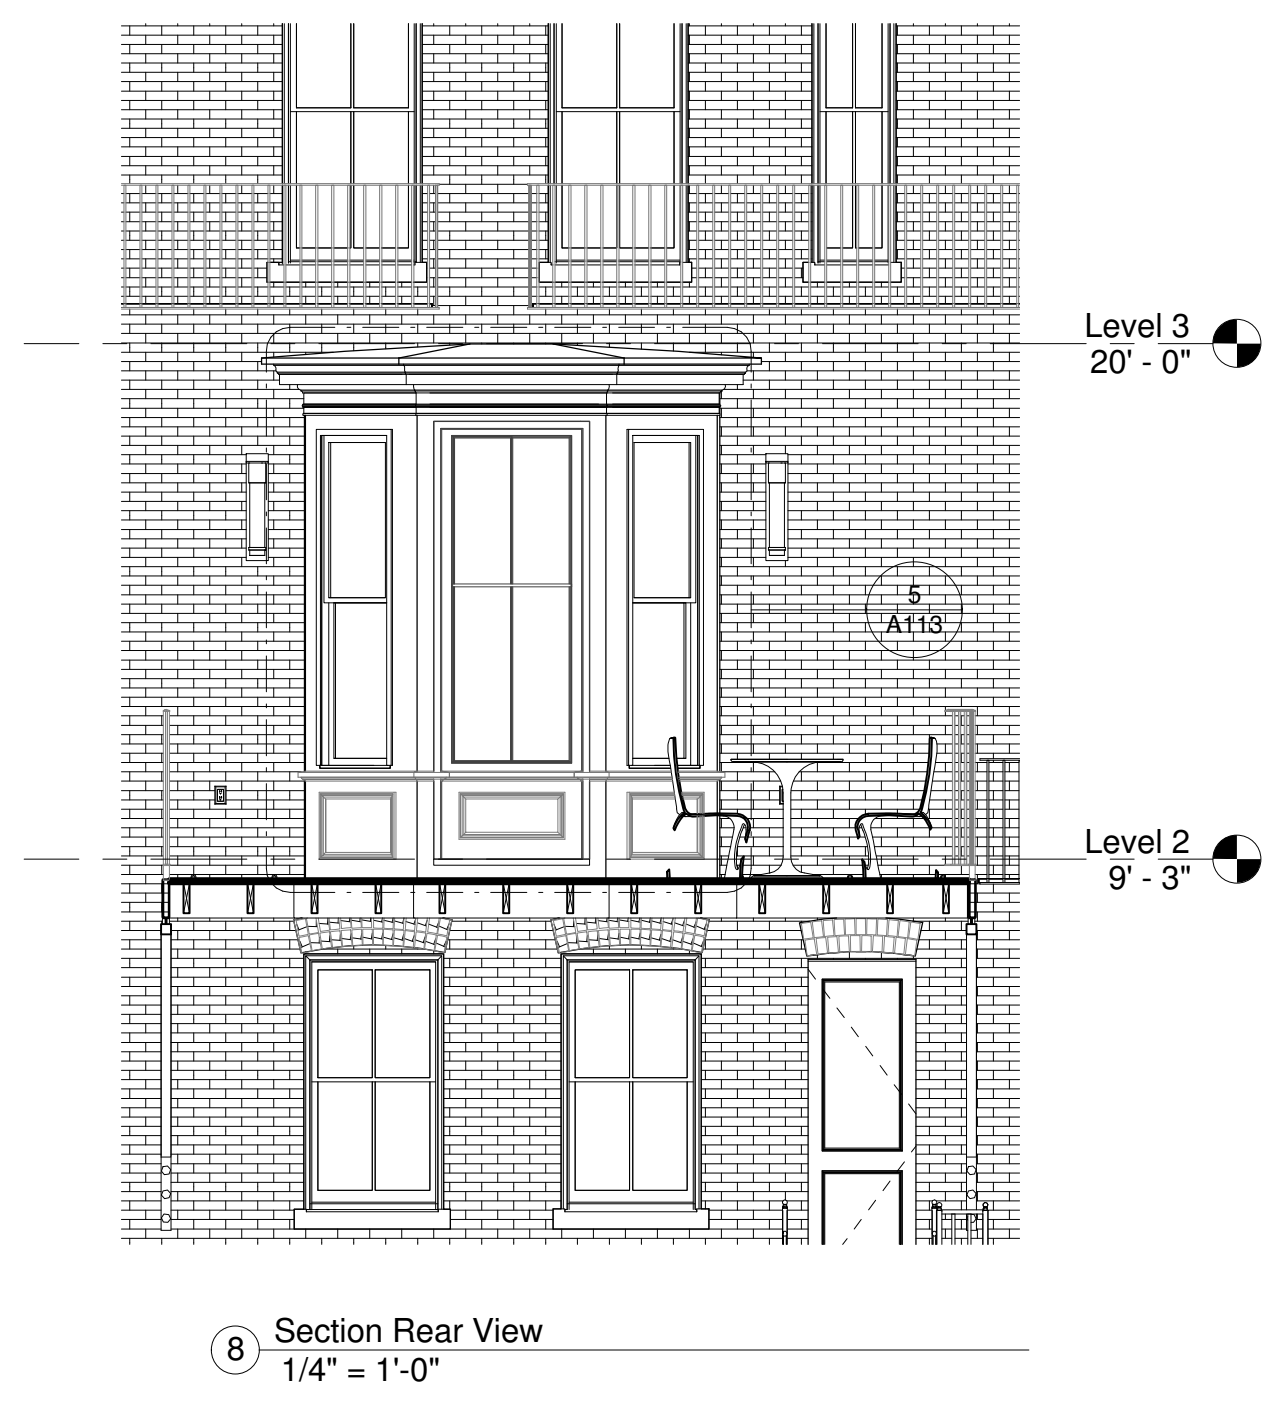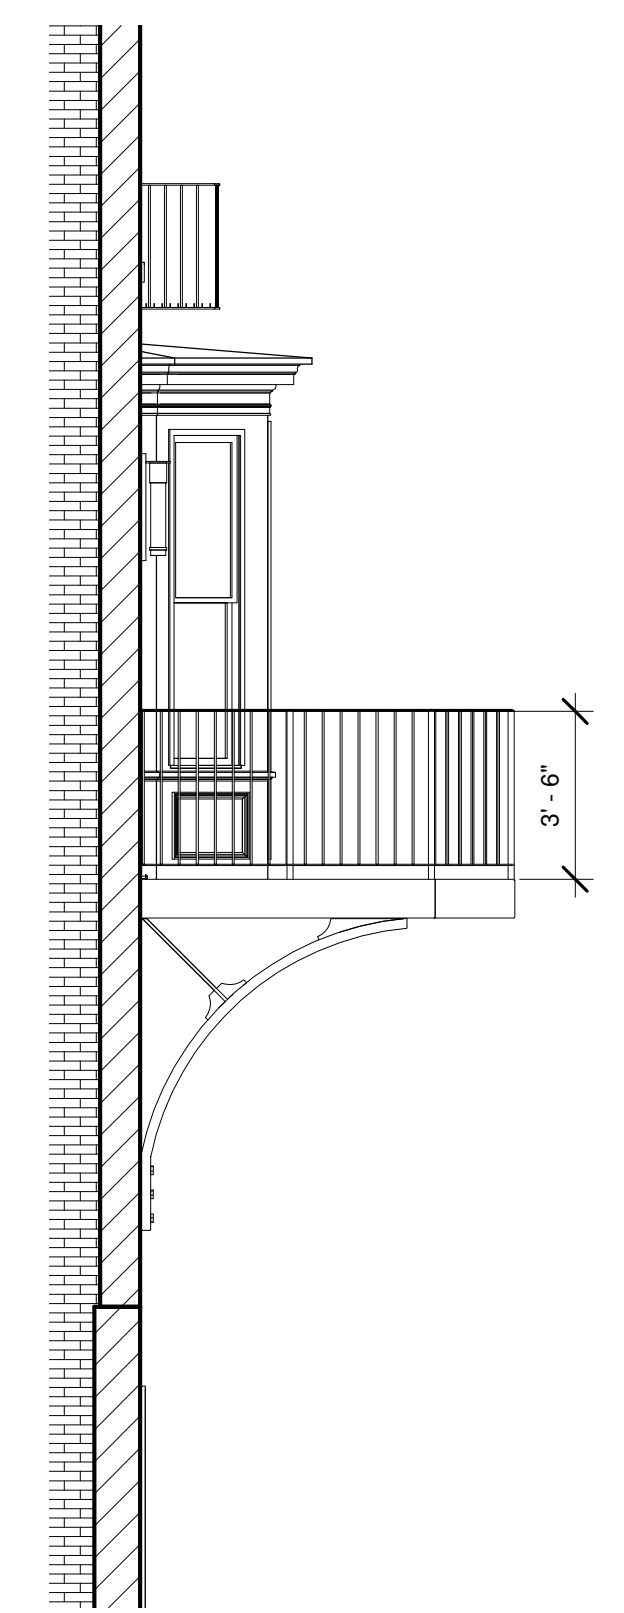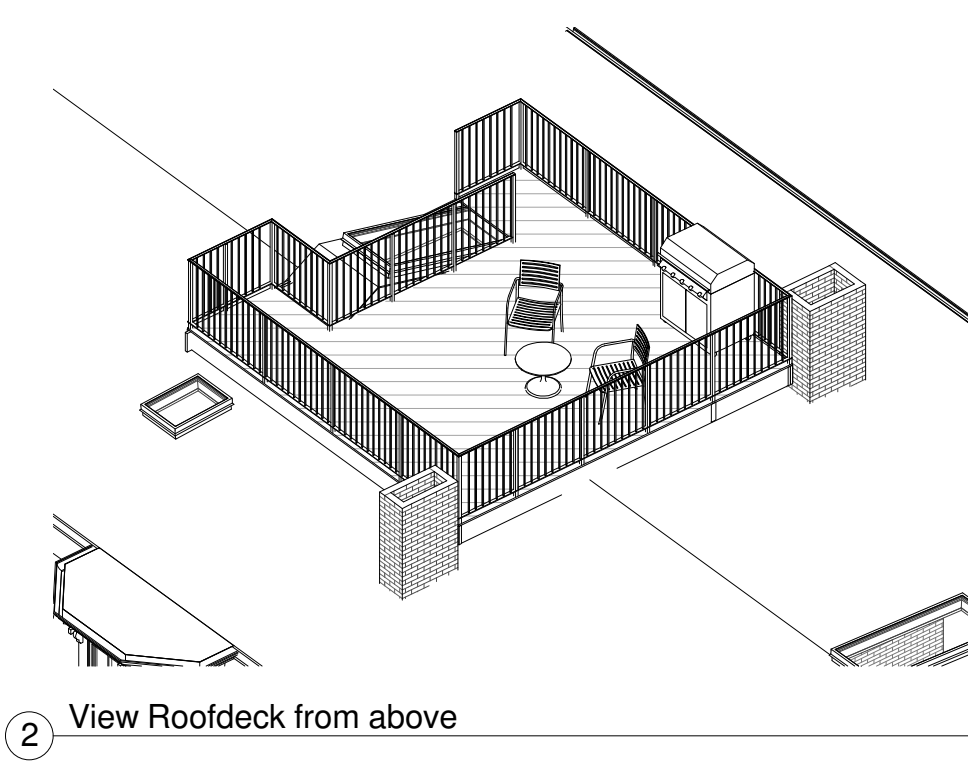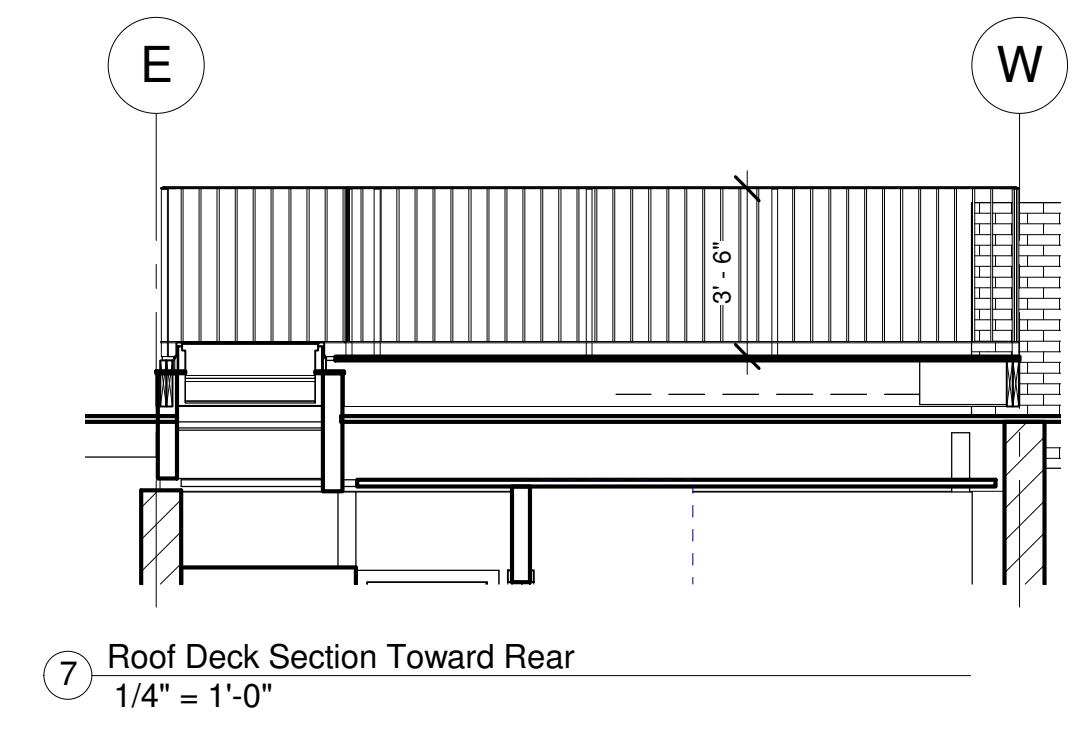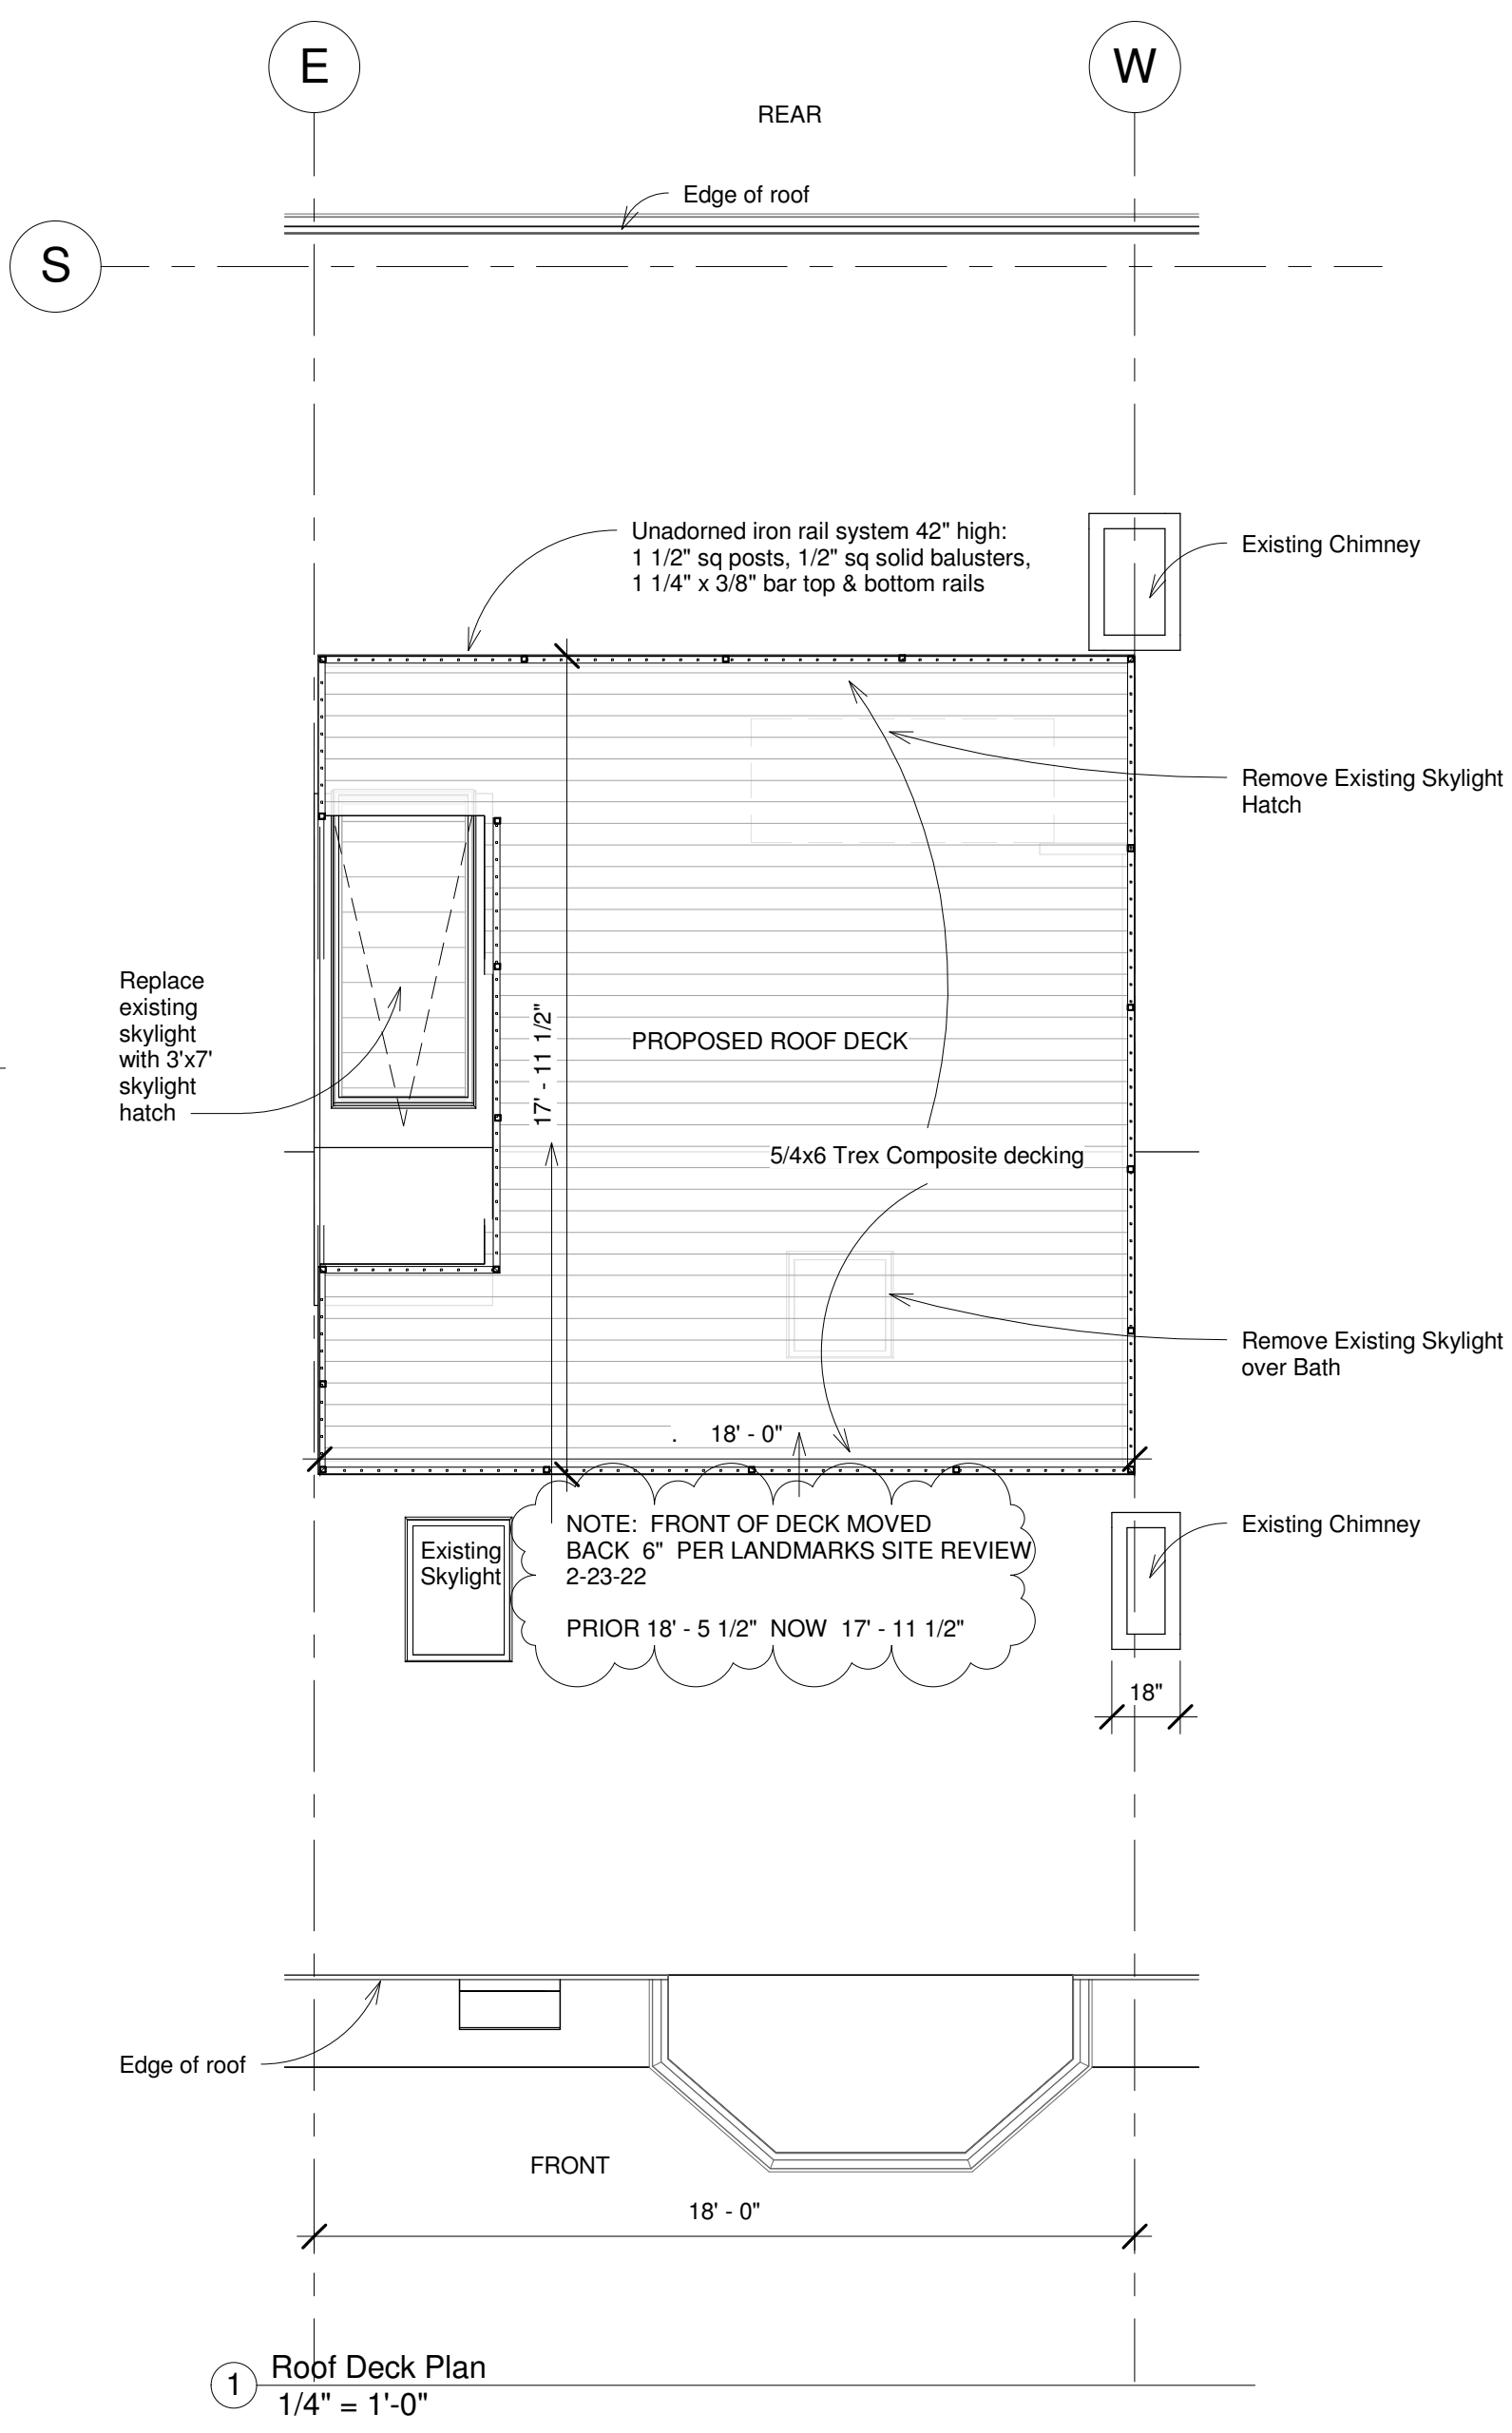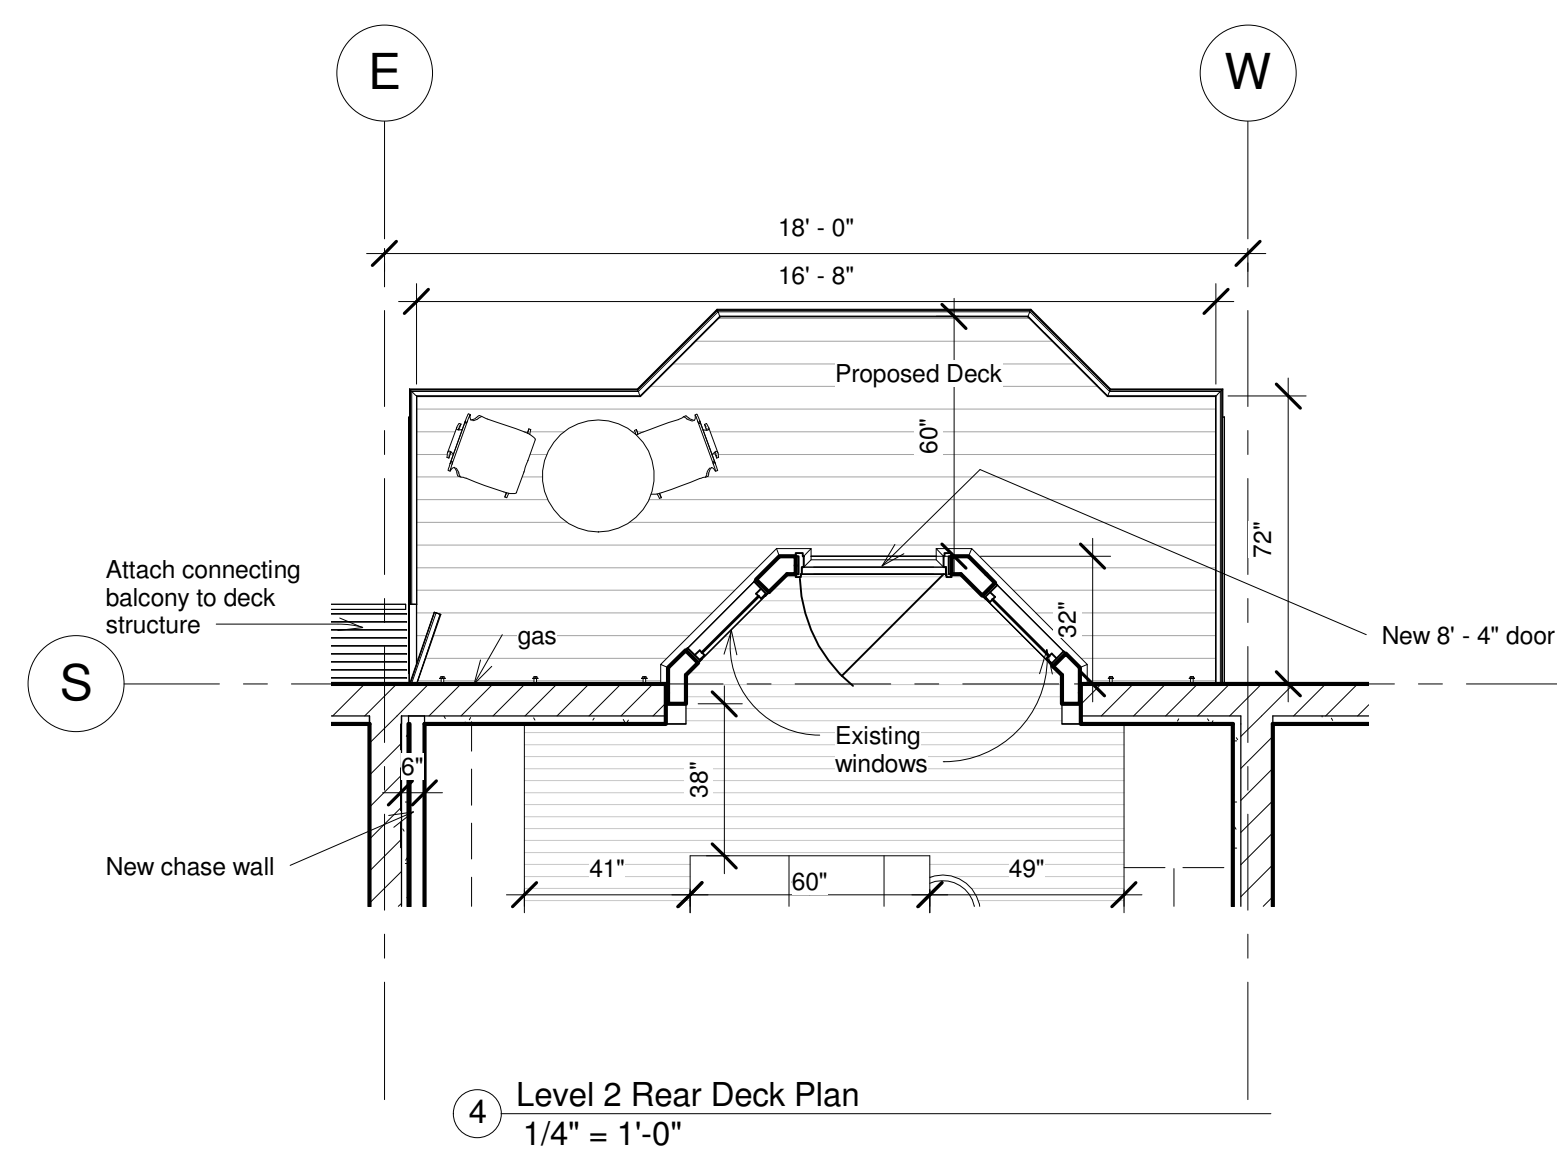

Joc Christiana, Zac Ranta  
 116 Appleton  
 Boston, MA 02116

Proposed Roof Deck and  
 Rear Deck

Date August 31, 2021

**A112**  
**2 OF 2**





116 Appleton Street







REAR 116 APPLLETON



# 116 APPLETON STREET

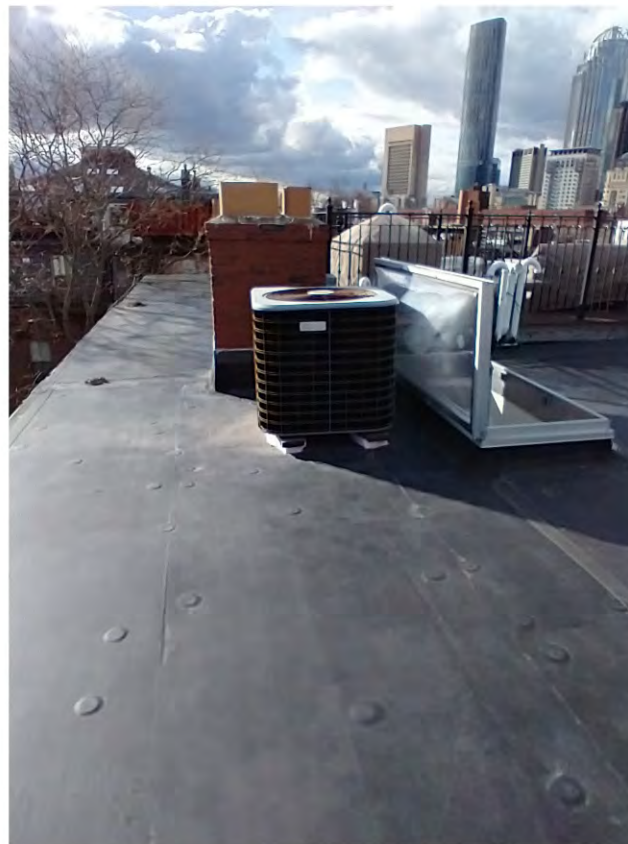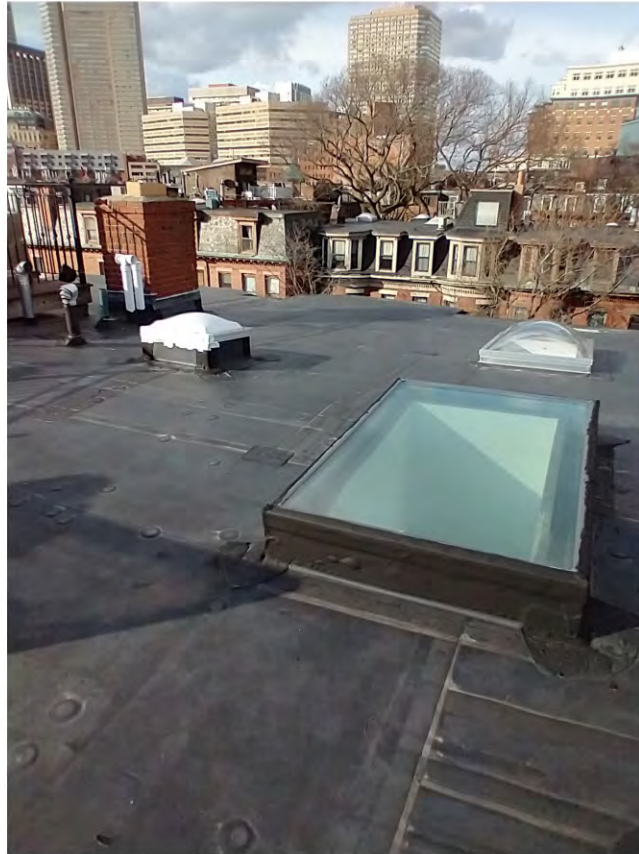

Existing roof conditions 1-27-2021

APPLETON STREET  
2/25/2021



Rear View




Existing Deck  
114 Appleton





118

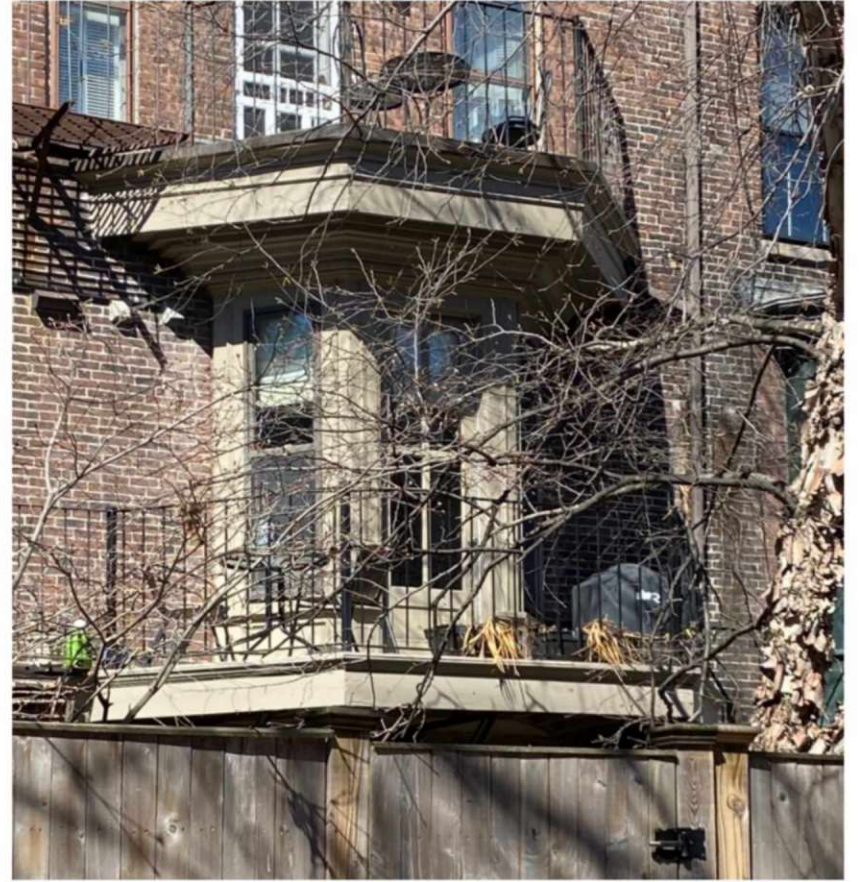

114

Rear Views Appleton Street