

FRONT OF 30 CONCORD  
SQUARE FROM OPPOSITE SIDE  
OF STREET





FRONT OF 30 CONCORD  
SQUARE FROM SIDEWALK









GROUND FLOOR FRONT  
ENTRANCE





STOOP / RAILING @ 30 CONCORD  
SQUARE





FRONT YARD / FENCE OF 30  
CONCORD SQUARE





GROUND FLOOR FRONT  
WINDOW UNITS / GROUND  
FLOOR WALKWAY





GROUND FLOOR ENTRY WALKWAY









FRONT ELEVATION



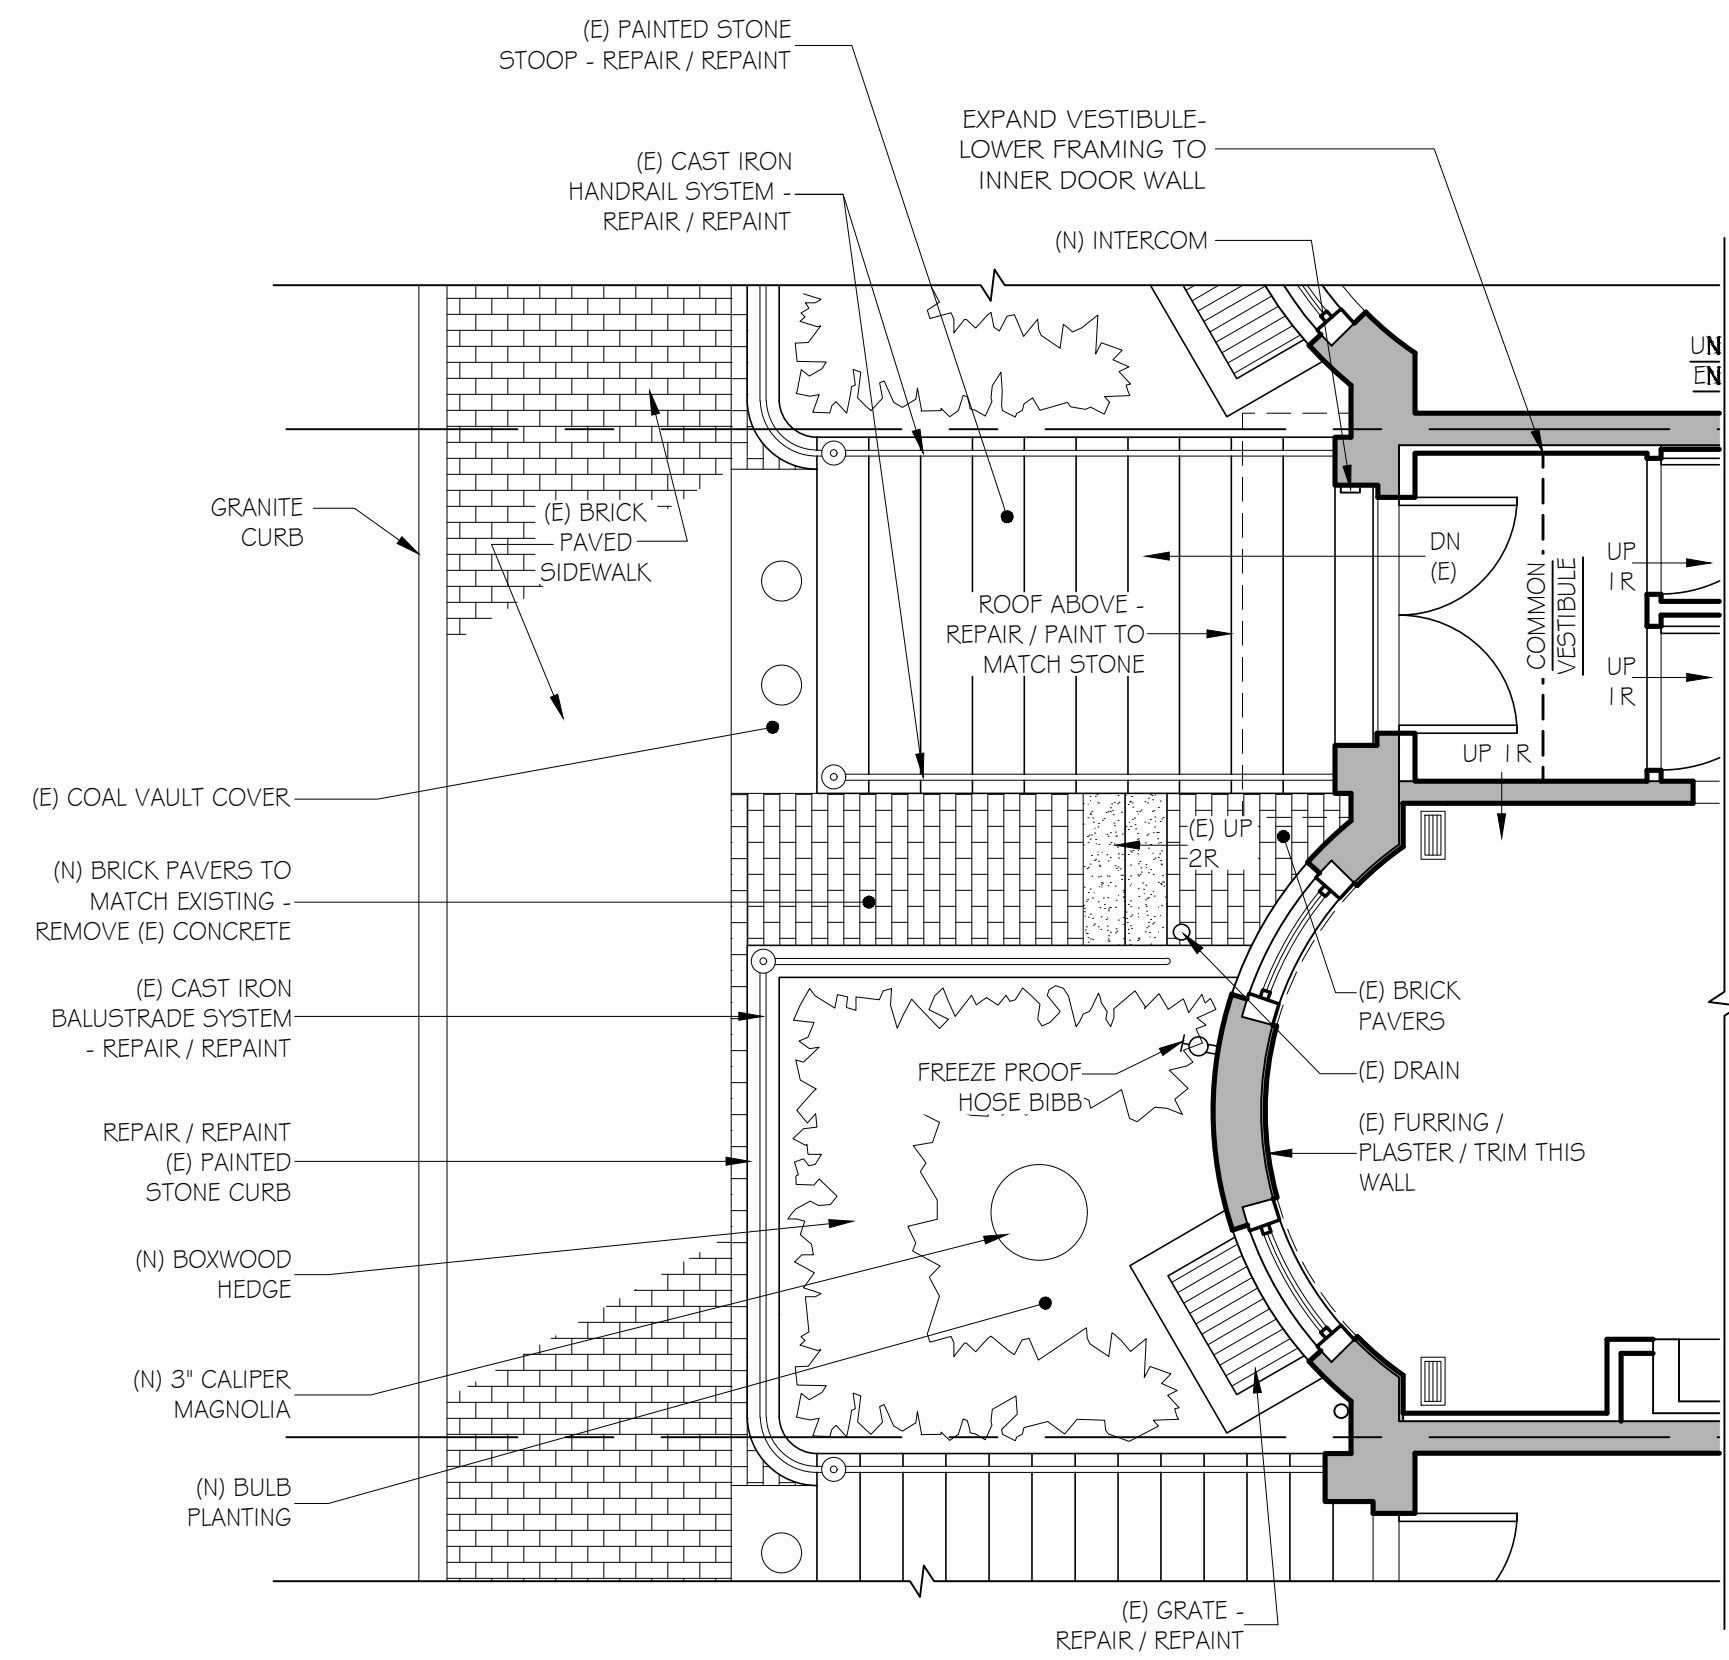

PARTIAL FIRST FLOOR PLAN  
 $\frac{1}{4}'' = 1'-0''$

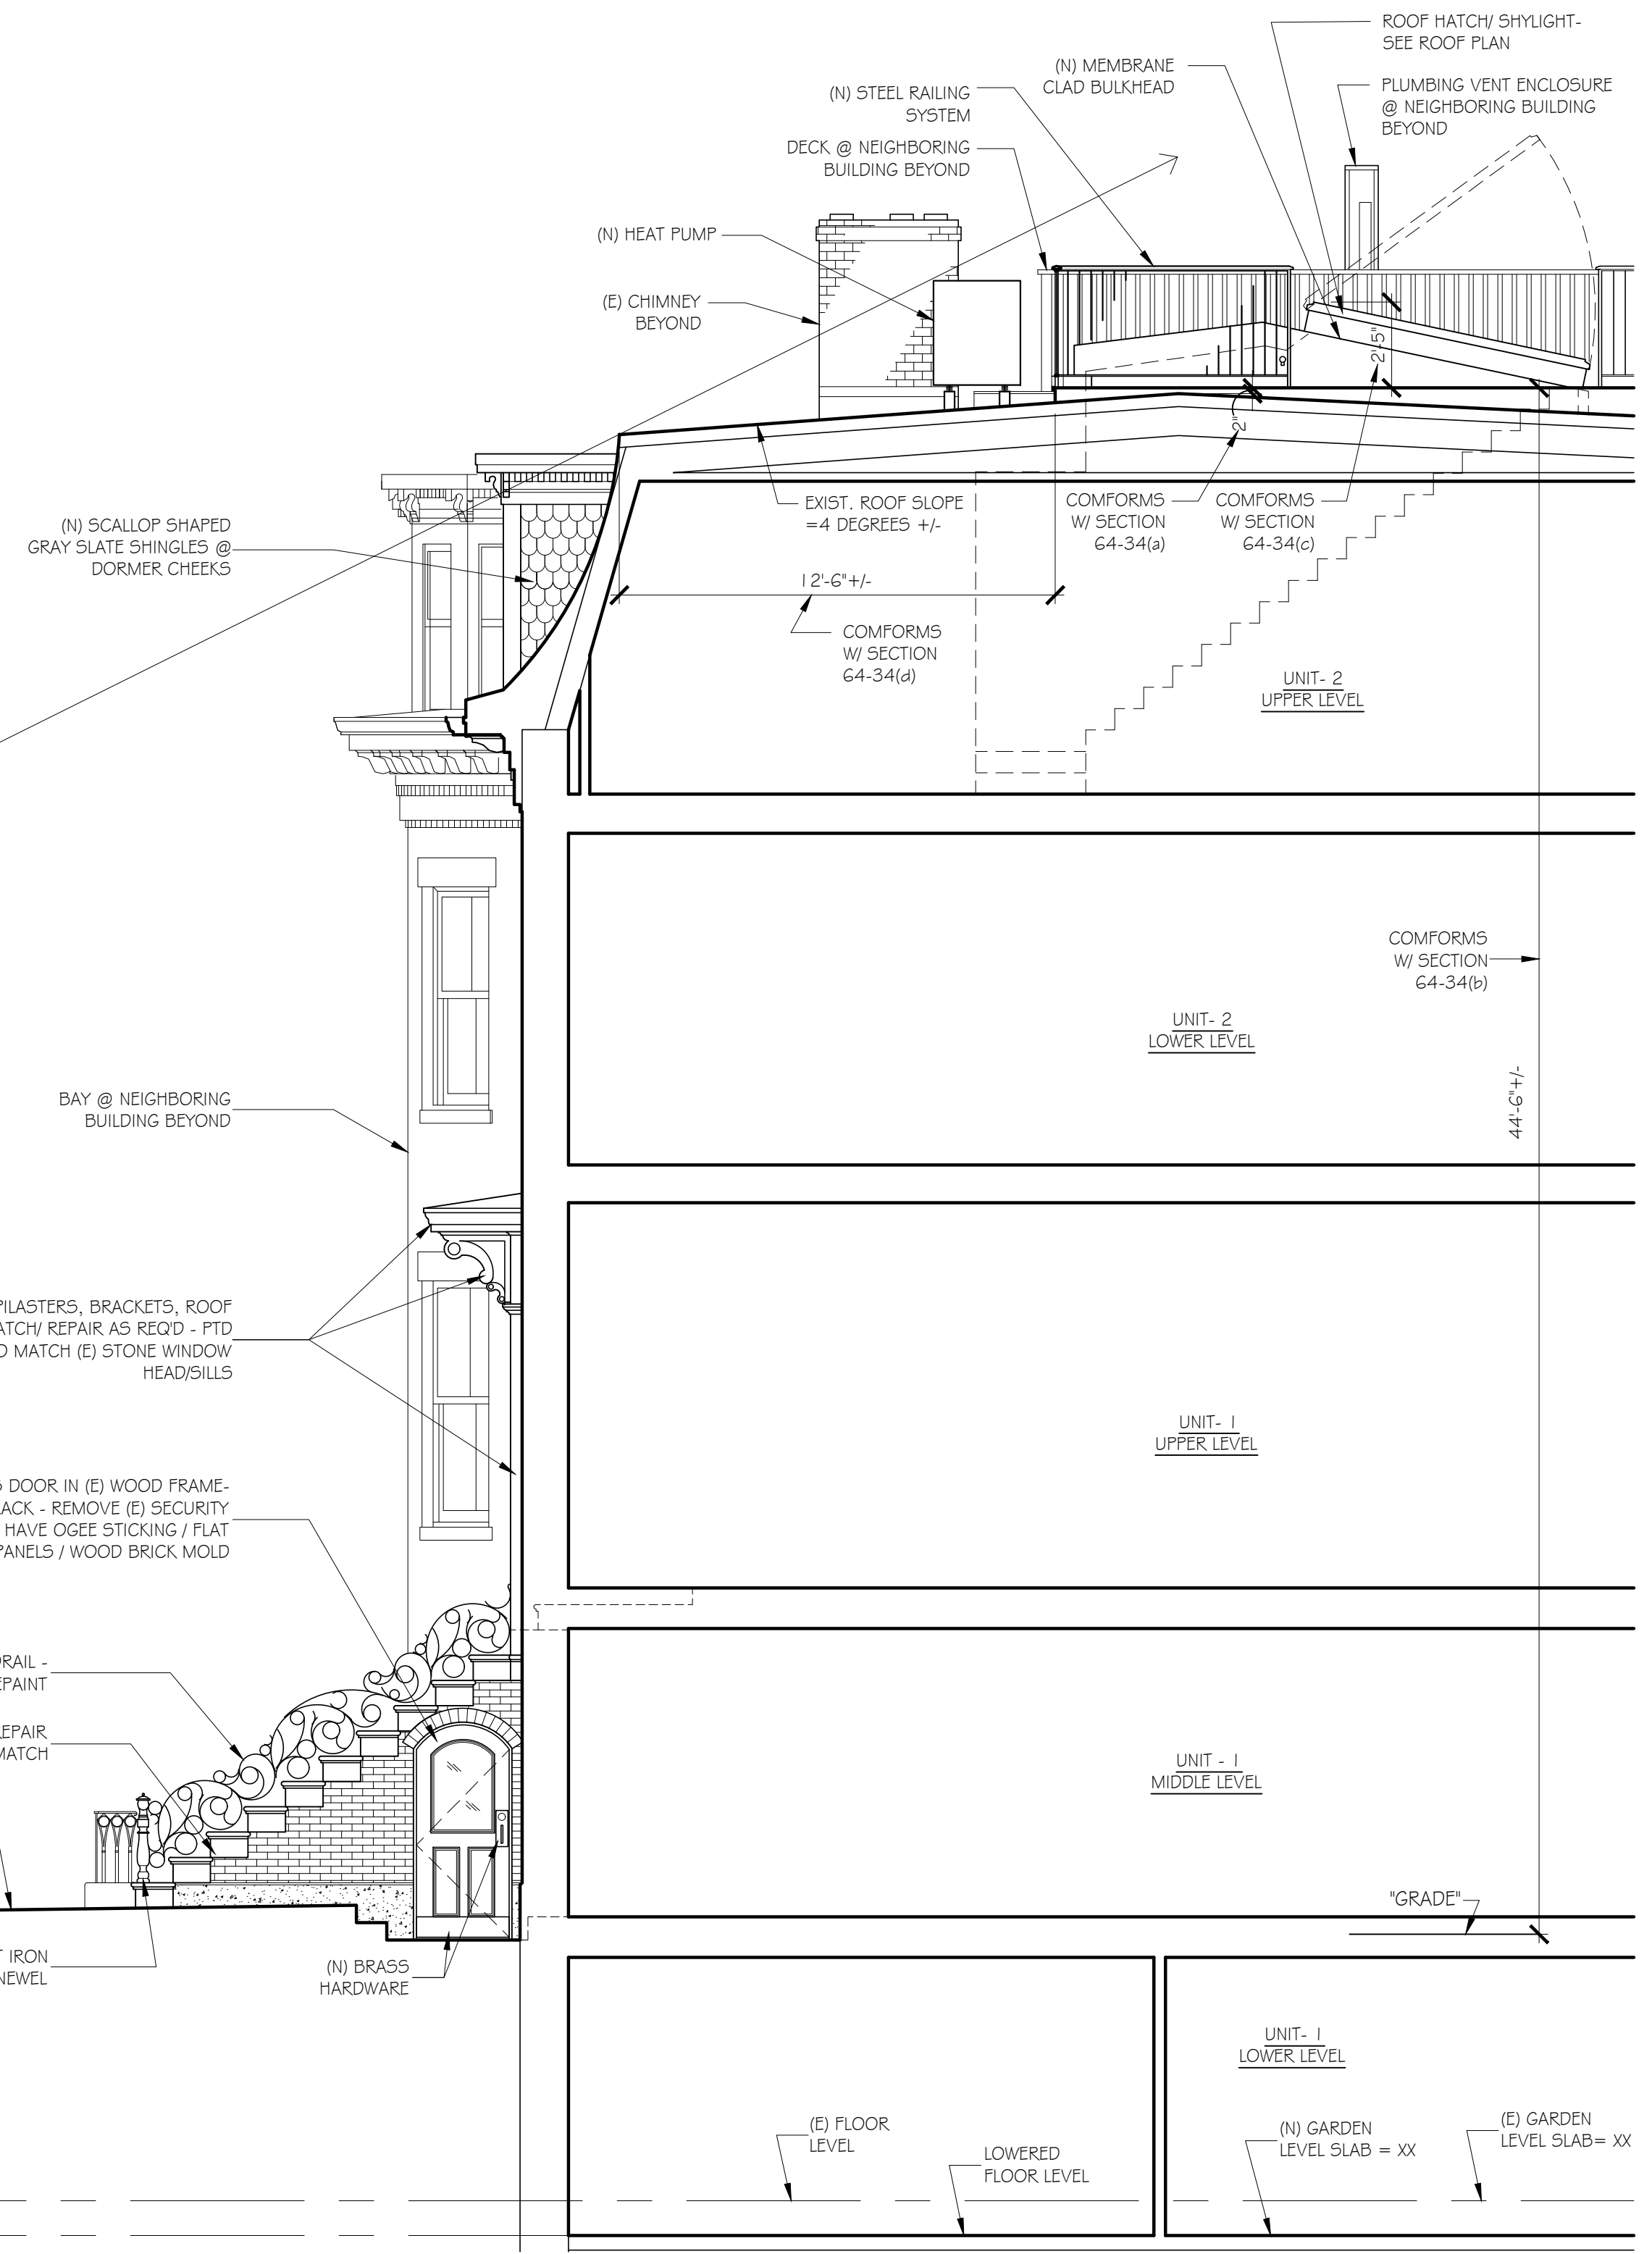

PARTIAL BUILDING SECTION  
 $\frac{1}{4}'' = 1'-0''$

SIGHT LINE FROM OPPOSITE SIDEWALK

46 Waltham Street, Suite 3A Boston, MA 02118 Phone 617-956-9992 Fax 917-956-9993	
<b>GRASSI DESIGN GROUP</b> <b>GD</b>	
<b>BEAUCHEMIN GRASSI INTERIORS</b> <b>BG</b>	
JOB NO: 2209 SCALE: 3/4" = 1'-0" DATE: 08.15.22	REVISED
<b>30 CONCORD SQUARE</b> BOSTON, MASSACHUSETTS	
<b>PARTIAL BUILDING SECTION AND FRONT YARD PLAN</b>	
<b>2</b>	