


BULLNOSE
STONE
BAND

NEW 16 OZ ZINC-
COATED COPPER
CLADDING OVER
ENTRANCE ARCH,
REGLET INTO
MASONRY AS
SHOWN (BLUE
AREAS).

RE-COAT ALL
STONE
SURFACES W/
ELASTOMERIC
WATERPROOF
COATING.

FORM AND POUR
NEW CONCRETE
ACROSS HEADER
(RED AREA). PIN
NEW PATCH TO
EXIST. W/STL.
STL. PINS. USE
TWO (2) #4 EPOXY
COATED REBAR
FOR BEAM
REINFORCEMENT.

4 CHISWICK ROAD ENTRANCE REPAIRS
(NOT TO SCALE)

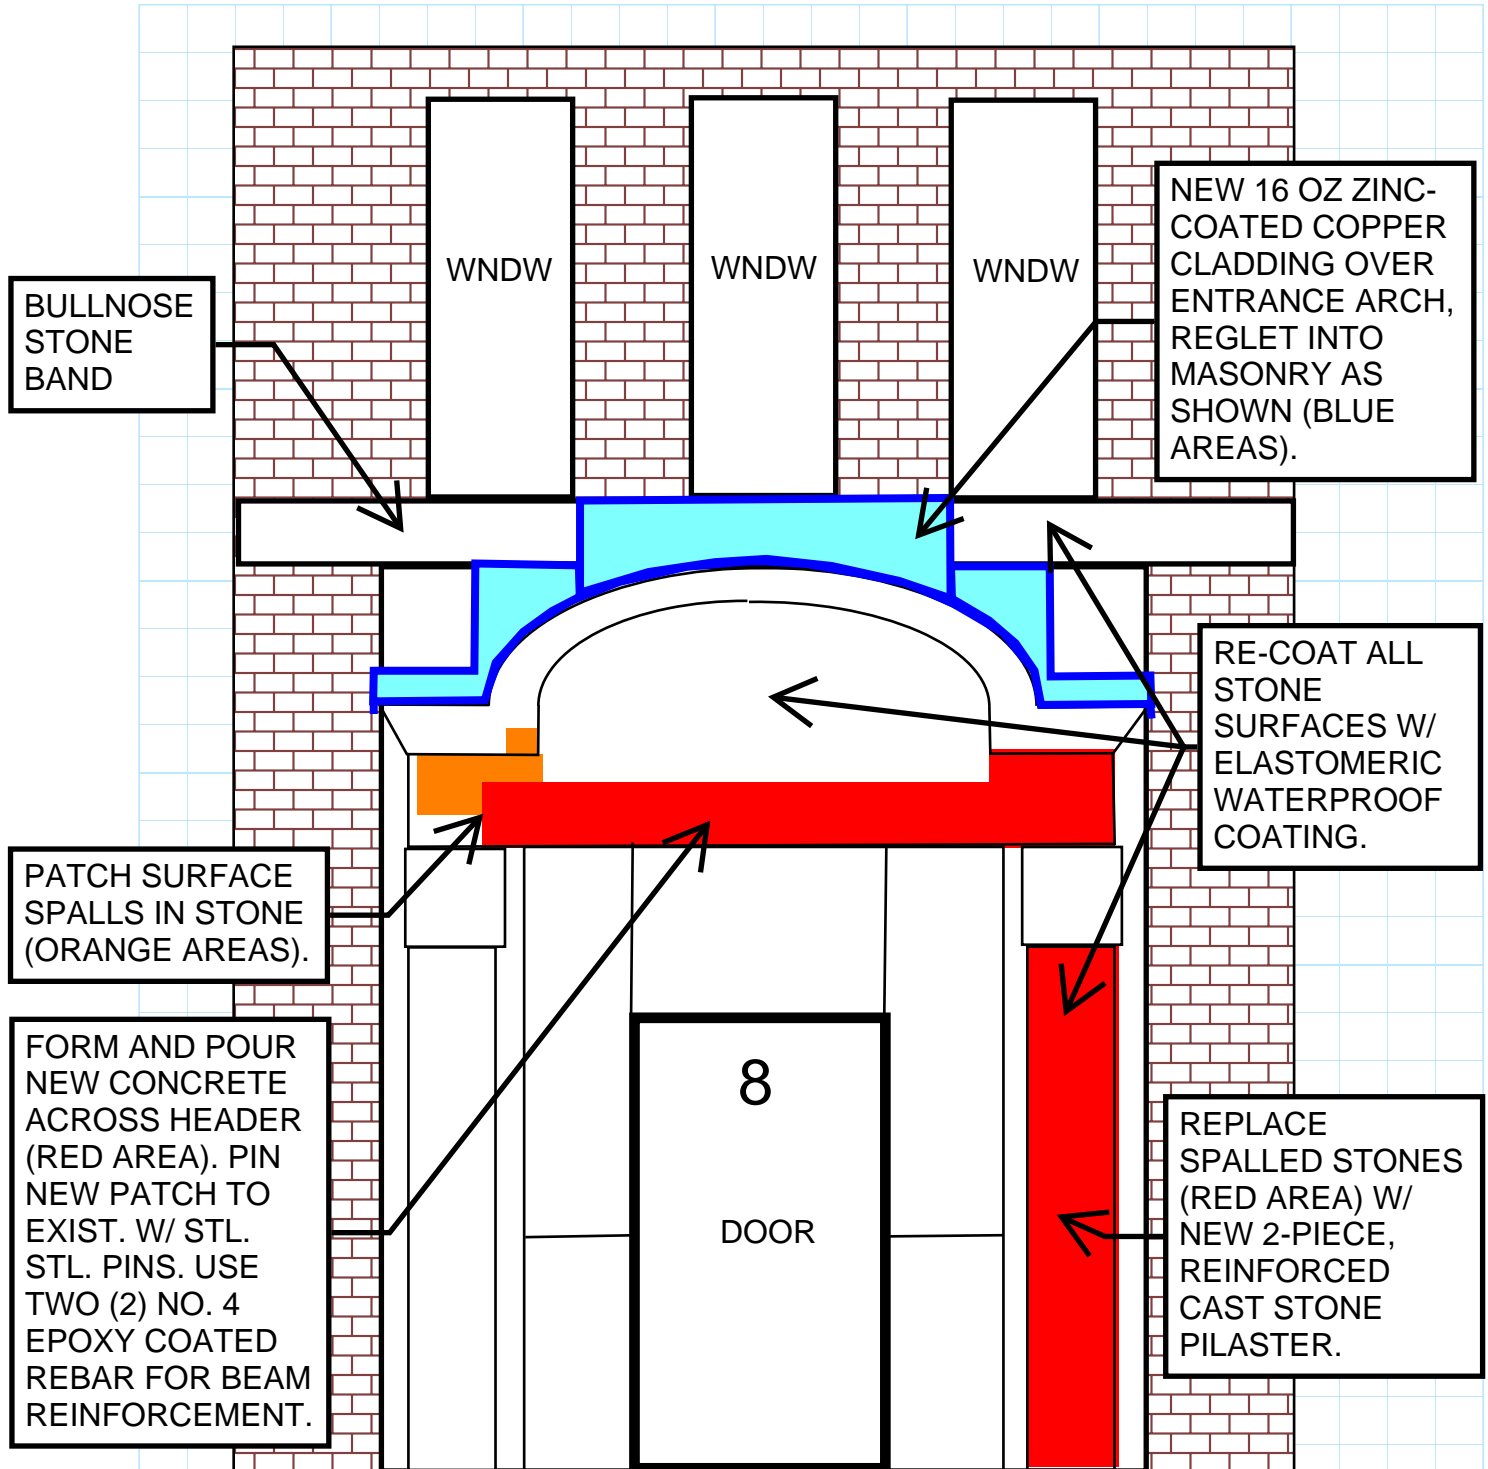

8 CHISWICK ROAD ENTRANCE REPAIRS
(NOT TO SCALE)