

Beacon Hill Architectural Commission – Landmarks Commission Presentation


May 11, 2023

Applicant: Boston Craftsmen Corporation – Rick Nicholson, President
P.O. Box 114
East Freetown, MA
77-263-3059
rnicholson@bostoncraftsmen.com

Property Location: 14 Louisburg Square
Boston, MA 02108

Project Description: Remove damaged & worn exterior window shutters and replace with shutters of the same size, design, color & material. The new shutters will match the existing ones.

We request that this work be considered as ordinary maintenance and repair and be approved under Administrative Approval.

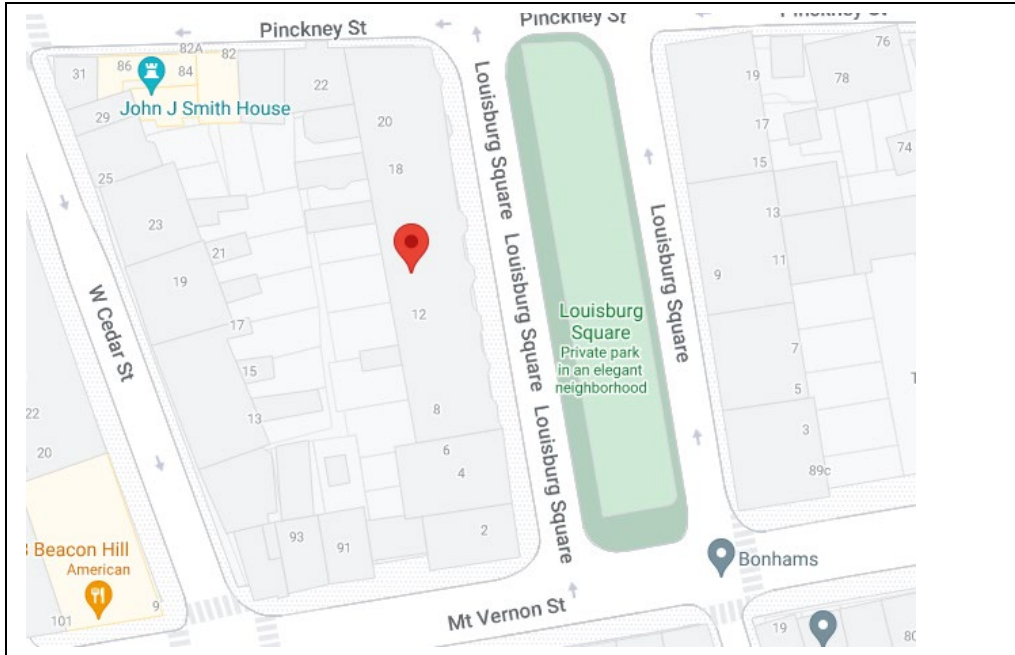

Property Location: 14 Louisburg Square



Front view of 14 Louisburg Square



Close up of window shutters to be replaced

Property Location: 14 Louisburg Square



Close up of window shutters to be replaced



Close up of broken & worn shutter to be replaced

1 1/2" Thickness



20"



2 3/4"

24"

Section 1
Slats Qty-9

2 3/4"

1 1/2"

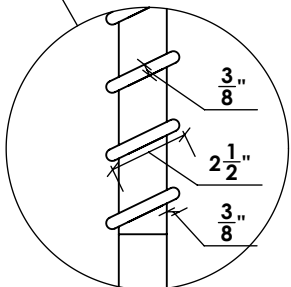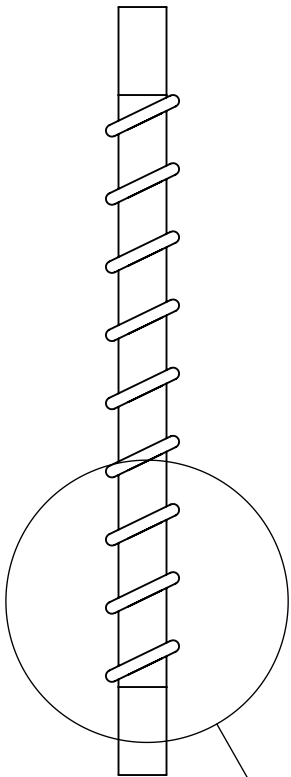

Customer Name:	
Quote/Order Number:	328658 - Line 10
Purchase Order No#:	
Approval Signature	
Date:	

PROPRIETARY AND CONFIDENTIAL
 THE INFORMATION CONTAINED IN THIS DRAWING IS THE SOLE PROPERTY OF **New England Shutter Mills**. ANY REPRODUCTION IN PART OR AS A WHOLE WITHOUT THE WRITTEN PERMISSION OF **New England Shutter Mills** IS PROHIBITED.

DO NOT SCALE DRAWING

SCALE:1:24 SHEET 1 OF 1



1 1/2" Thickness

20"

2 3/4"

Section 2
Slats Qty-18

2 3/4"



80"

38 5/8"

Section 1
Slats Qty-18

2 3/4"

1 1/2"

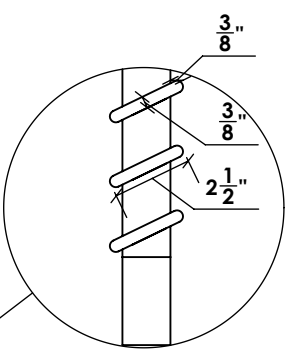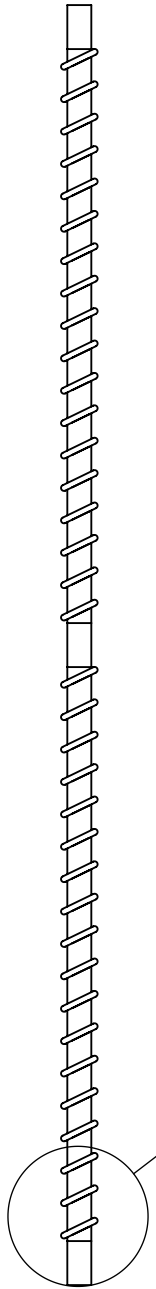

Customer Name:	
Quote/Order Number:	328658 - Line 30
Purchase Order No#:	
Approval Signature	
Date:	

PROPRIETARY AND CONFIDENTIAL




THE INFORMATION CONTAINED IN THIS DRAWING IS THE SOLE PROPERTY OF **New England Shutter Mills**. ANY REPRODUCTION IN PART OR AS A WHOLE WITHOUT THE WRITTEN PERMISSION OF **New England Shutter Mills** IS PROHIBITED.

DO NOT SCALE DRAWING

SCALE:1:24 SHEET 1 OF 1



1 1/2" Thickness

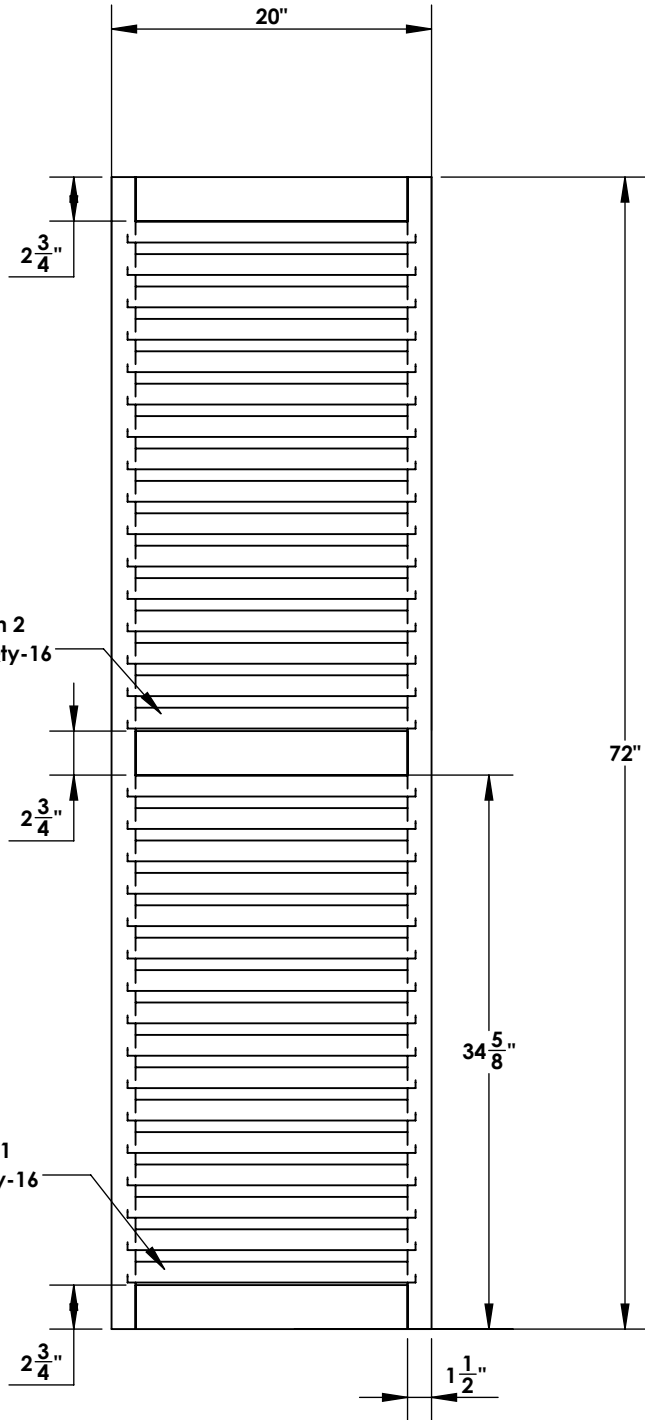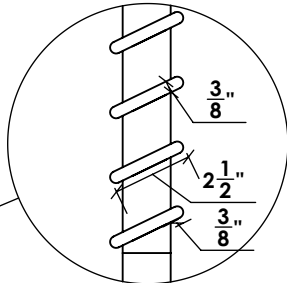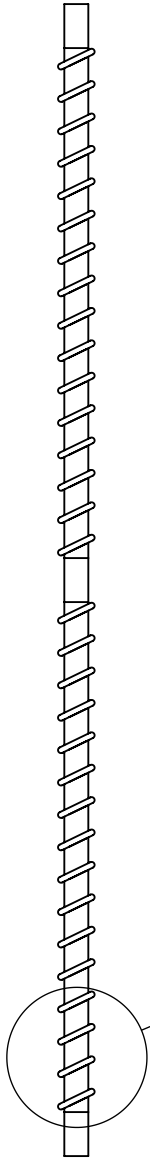

Section 2
Slats Qty-16

Section 1
Slats Qty-16

Customer Name:	
Quote/Order Number:	328658 - Line 40
Purchase Order No#:	
Approval Signature	
Date:	

PROPRIETARY AND CONFIDENTIAL

THE INFORMATION CONTAINED IN THIS DRAWING IS THE SOLE PROPERTY OF New England Shutter Mills. ANY REPRODUCTION IN PART OR AS A WHOLE WITHOUT THE WRITTEN PERMISSION OF New England Shutter Mills IS PROHIBITED.

DO NOT SCALE DRAWING

SCALE:1:24 SHEET 1 OF 1

