


WROUGHT IRON HANDRAILS
SET ON CHEEKWALLS

EXISTING BLUESTONE
PAVER W/ COAL SHUTE

SINGLE
BLUESTONE PAVERS

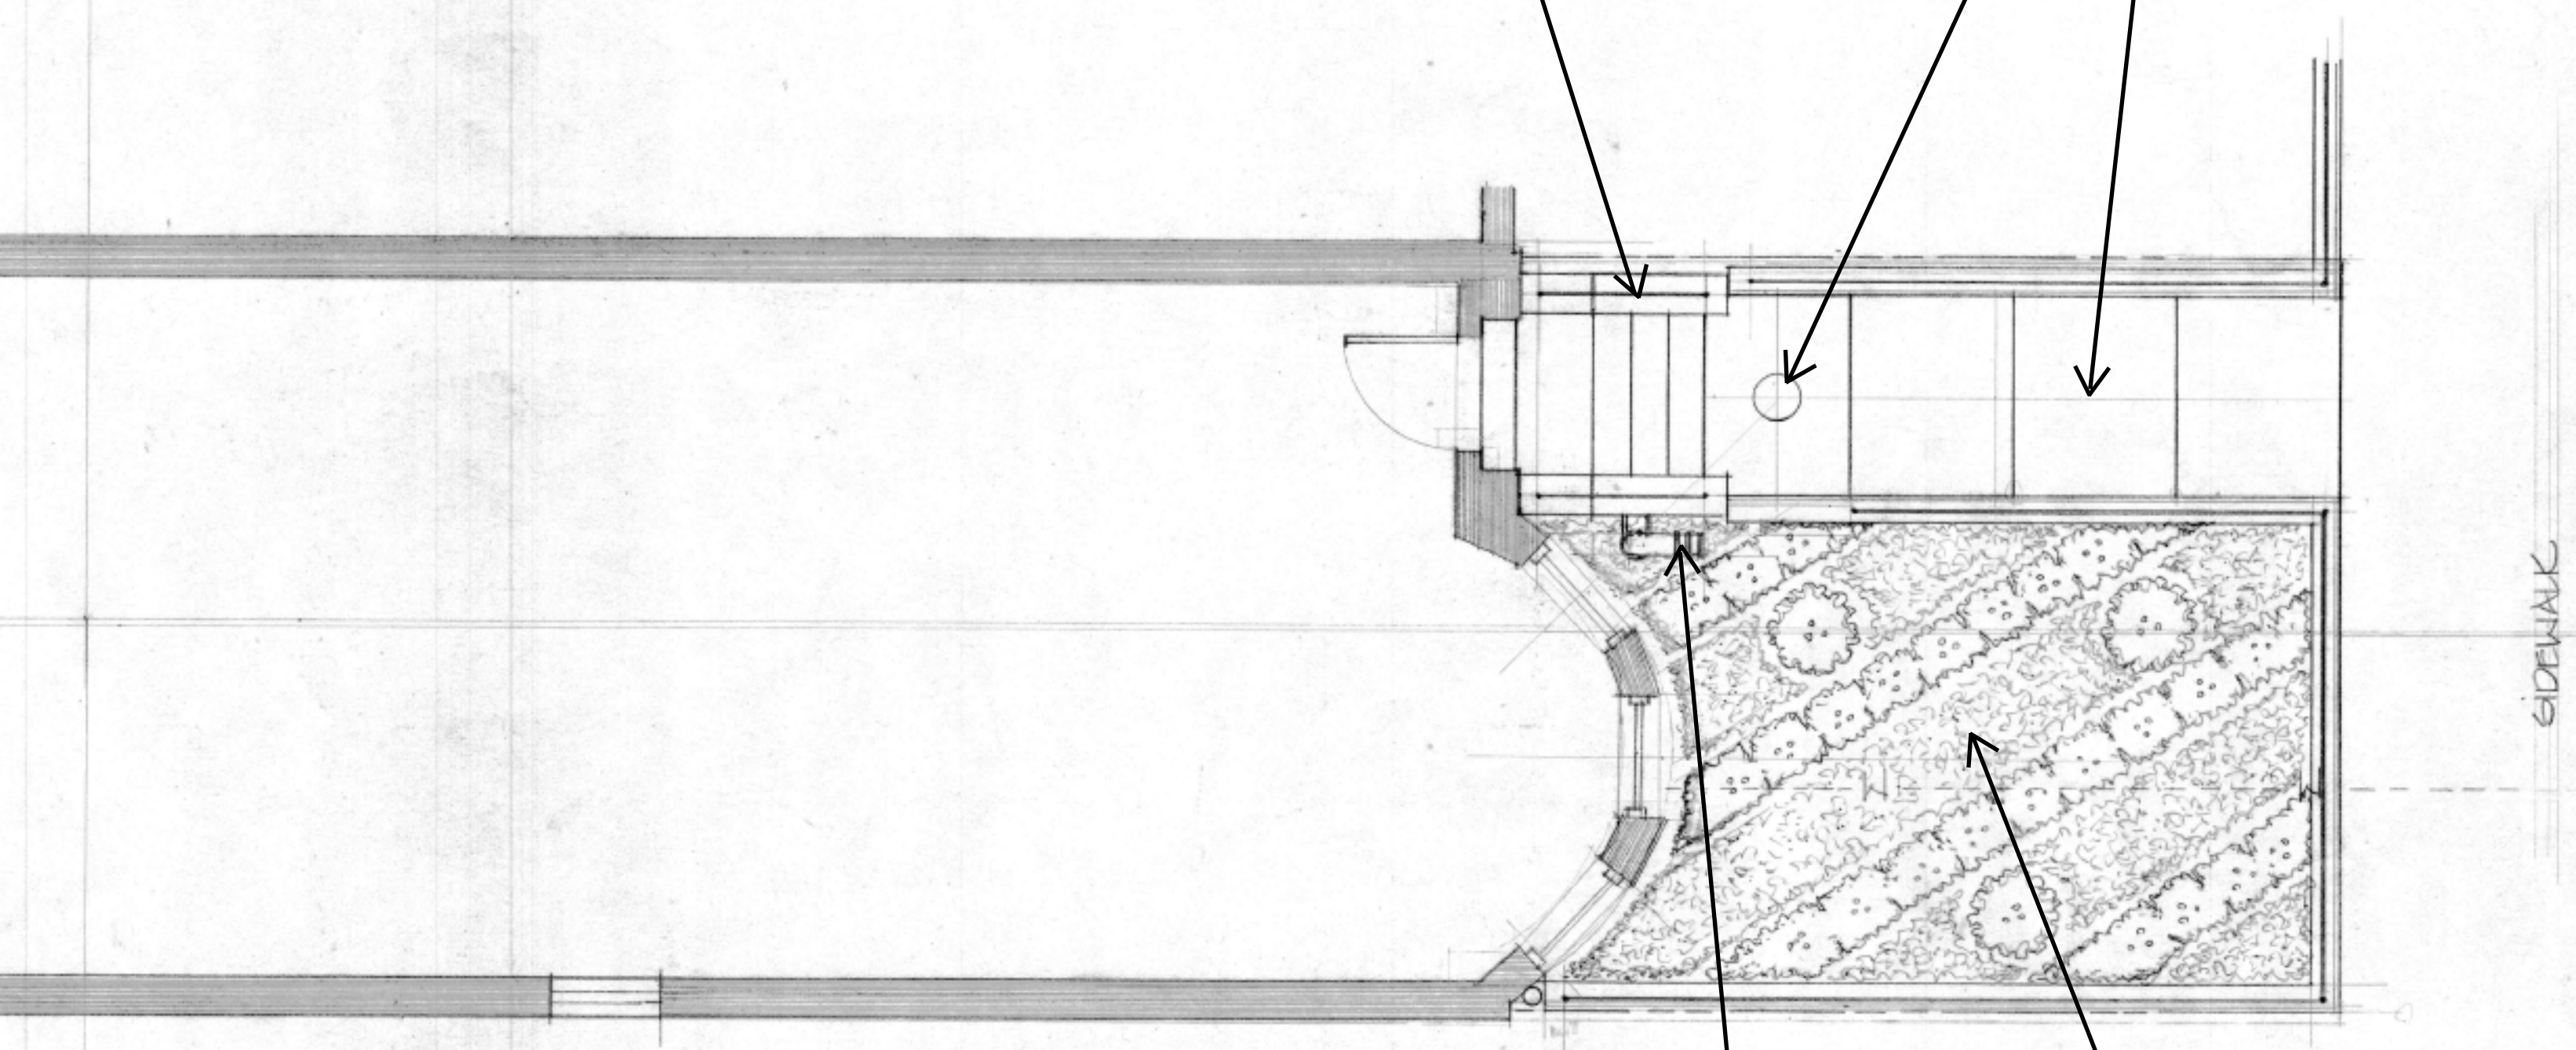

BOSTON FIRE
DEP. STANDPIPE

FRONT GARDEN
EVERGREENHEDGES
W/ CONICAL SHRUBS
& GROUNDCOVER

PROPOSED WORK AT FRONT GARDEN

STERN McCAFFERTY Architecture + Interiors

301 BEACON ST

OCTOBER 04, 2023

9-25-23

SCALE: 1/4" = 1'





jonathan **KEEP**

landscape architect

P.O. Box 86
Lincoln, Massachusetts 01773

781 259-0240
jonathan@jonathankeep.com
www.jonathankeep.com

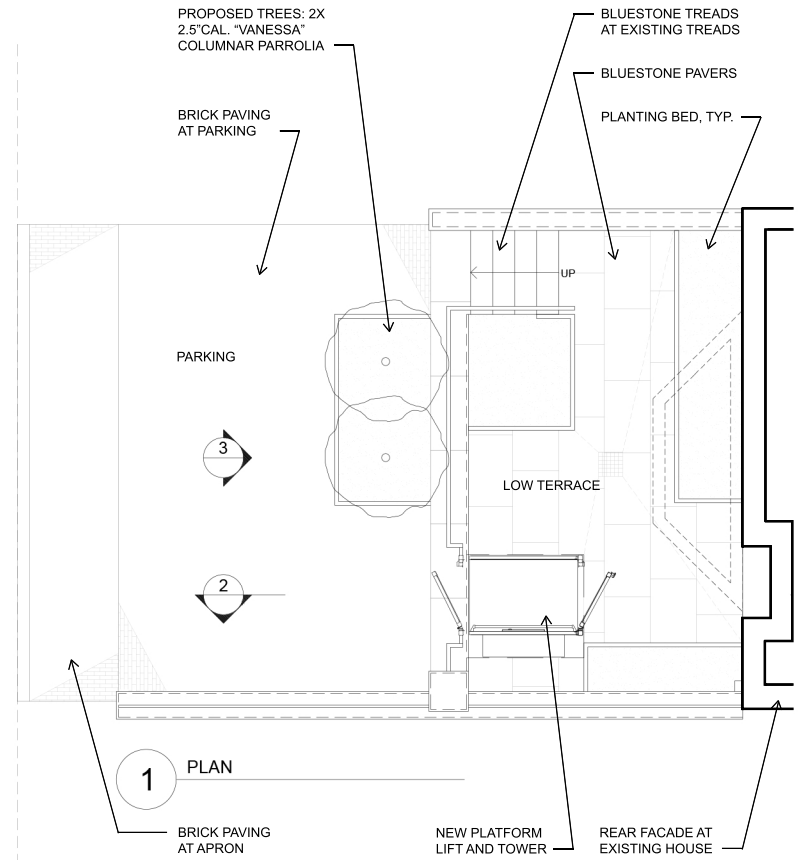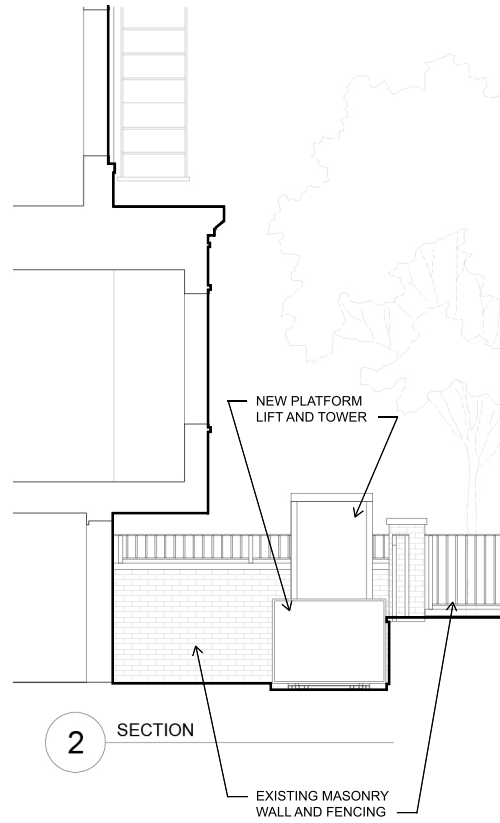



301BEACON ST

PROPOSED PLATFORM
LIFT

SAVARIA / V-1504

IMAGES OF SIMILAR
INSTALATIONS