


11 LOUISBURG SQUARE

BOSTON, MASSACHUSETTS

PROPOSED FRONT ENTRANCE HARDWARE, HANDRAIL, AND EV CHARGER

Schedule of Drawings

NOVEMBER 30, 2023

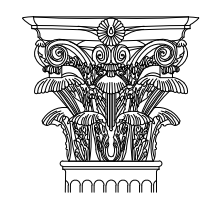

Pauli & Uribe Architects LLC
Architect

121 Mount Vernon Street | Boston, MA 02108
617-221-0954 Office

PROJECT SUMMARY:

- PROPOSED METAL HANDRAILS, NEWELS
- PROPOSED HARDWARE FOR DOOR AND ENTRANCE
- PROPOSED EV CAR CHARGER IN SIDEWALK

Sht. No.	Title
T-0	TITLE SHEET
ARCHITECTURAL	
A-1	HISTORICAL PHOTOGRAPHS
A-2	EXISTING FRONT ENTRANCE
A-3	PROPOSED FRONT ENTRANCE - PERSPECTIVES
A-4	PROPOSED HARDWARE SPECIFICATIONS
A-5	EXAMPLES OF RAILINGS ON BEACON HILL
A-6	PROPOSED METAL RAILINGS AND NEWELS
A-7	EV CHARGER VIEWS AND MOCKUP
A-8	PROPOSED SIDEWALK PLAN - EV CHARGER



VIEW FROM MT. VERNON ST.



VIEW FROM PINCKNEY ST.



1 VIEW FROM MT. VERNON ST.



2 VIEW FROM MT. VERNON ST.



3 VIEW FROM MT. VERNON ST.




4 VIEW FROM PINCKNEY ST.



5 VIEW FROM PINCKNEY ST.

HISTORICAL PHOTOGRAPHS

11 LOUISBURG SQUARE
BEACON HILL, BOSTON, MA 02108

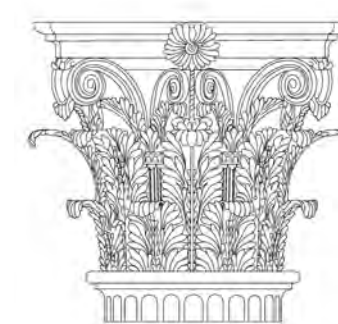

PAULI & URIBE
ARCHITECTS LLC
Classic Architecture
Interior Design
121 Mount Vernon Street
Boston, Massachusetts, 02108
617 227 0954 • www.pauli-uribe.com

SHEET TITLE:
HISTORICAL PHOTOGRAPHS

SHEET NO.

DATE: 11/30/2023
SCALE:
DRAWN: JM
CHECKED: JGUR & MZP

A-1



EXISTING FRONT ENTRANCE



**PAULI & URIBE
ARCHITECTS LLC**
Classic Architecture
Interior Design
121 Mount Vernon Street
Boston, Massachusetts, 02108
617 227 0954 • www.pauli-uribe.com

11 LOUISBURG SQUARE
BEACON HILL, BOSTON, MA 02108

SHEET TITLE: EXISTING FRONT ENTRANCE		SHEET NO. A-2
DATE:	11/30/2023	
SCALE:		
DRAWN:	JM	
CHECKED:	JGUR & MZP	




- NEW DOORBELL
- NEW NUMBERS
- NEW KNOCKER
- NEW DOOR KNOB
- EXISTING MAIL SLOT
- NEW METAL RAILING
- NEW METAL NEWEL
- EV CHARGER FLUSH BRONZE COVER

1 PROPOSED FRONT ENTRANCE - PERSPECTIVE 1



2 PROPOSED FRONT ENTRANCE - PERSPECTIVE 2


PROPOSED FRONT ENTRANCE - PERSPECTIVES

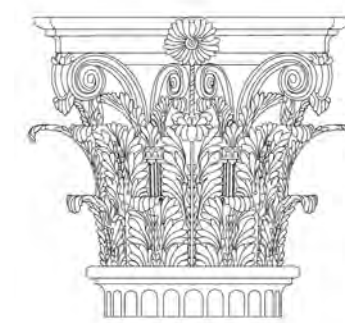

PAULI & URIBE
ARCHITECTS LLC
Classic Architecture
Interior Design
121 Mount Vernon Street
Boston, Massachusetts, 02108
617 227 0954 • www.pauli-uribe.com

11 LOUISBURG SQUARE
BEACON HILL, BOSTON, MA 02108

SHEET TITLE: PROPOSED FRONT ENTRANCE PERSPECTIVES		SHEET NO. A-3
DATE:	11/30/2023	
SCALE:		
DRAWN:	JM	
CHECKED:	JGUR & MZP	

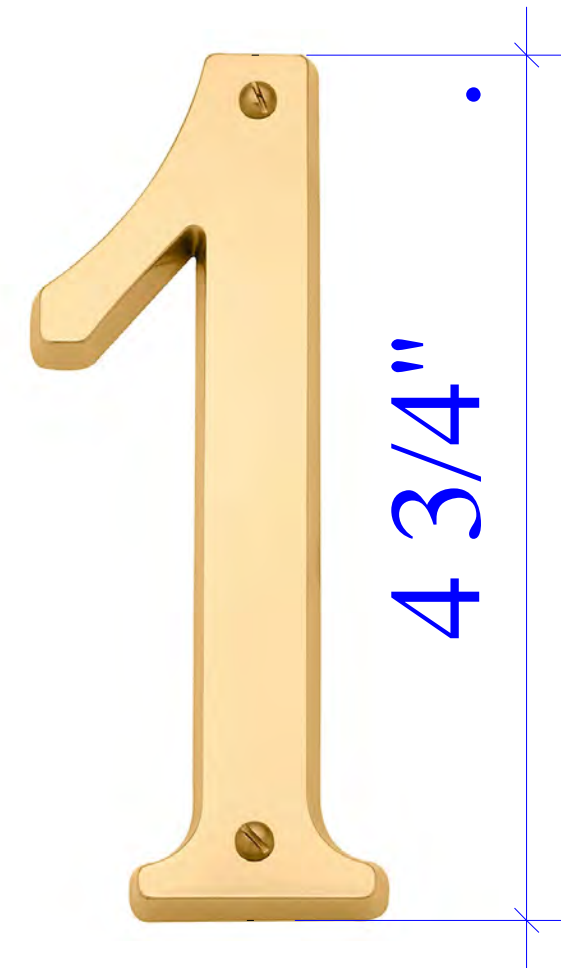

HOUSE NUMBER

BALDWIN MODEL 90671.031.CD

*HOUSE NUMBER – 1 IS STYLISHLY DESIGNED AND ADDS TO YOUR CURB APPEAL.

*4 3/4"

*OUR RAW, NON-LACQUERED BRASS FINISH ALLOWS FOR NATURAL DARKENING OVER TIME.



DOOR KNOB

W.C. VAUGHAN CO. COLLECTION

*NG DESIGN SERIES.

*2 1/4" DIAMETER.

*SOLID TURNED BRASS KNOB.



2 1/4".

2".



DOOR BELL

MAISON J. VERVLOET-FAES

*MODEL S/3001

*2" DIAMETER.

*BRASS.




DOOR KNOCKER

BALDWIN MODEL 90671.031.CD

*GEORGIAN DESIGN WAS USED TO IDENTIFY THE FRONT DOOR OF THE DOCTOR'S HOUSE.

*SOLID BRASS USING TRADITIONAL TECHNIQUES.

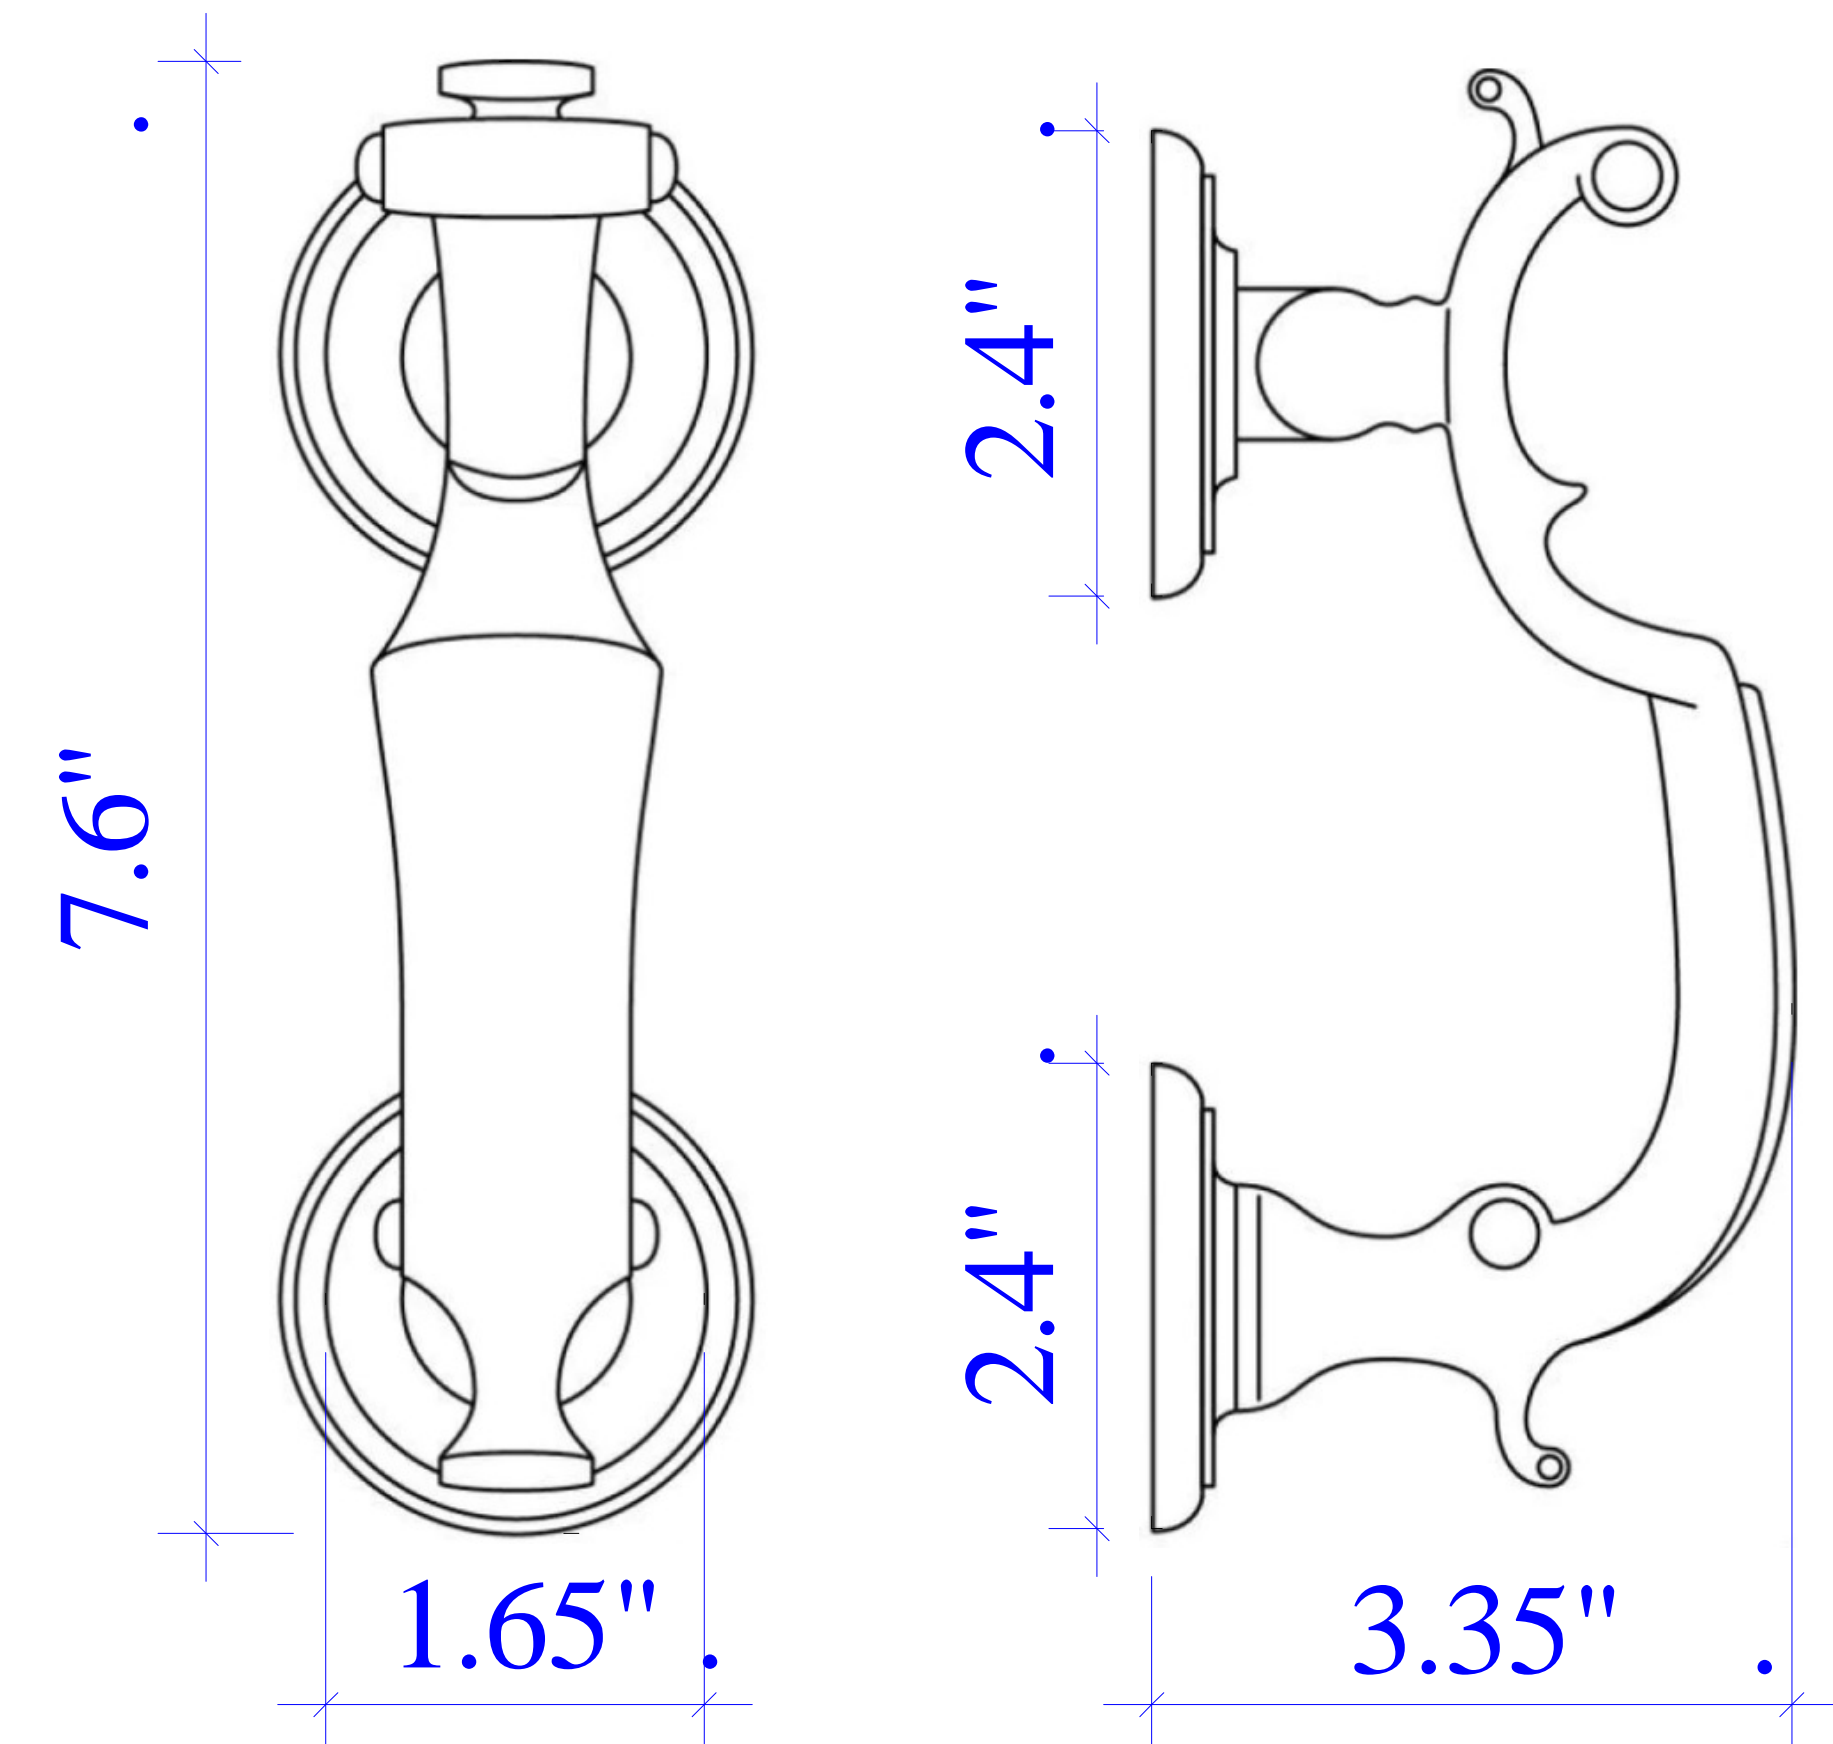

PROPOSED HARDWARE SPECIFICATIONS



PAULI & URIBE
ARCHITECTS LLC
Classic Architecture
Interior Design
121 Mount Vernon Street
Boston, Massachusetts, 02108
617 227 0954 • www.pauli-uribe.com

11 LOUISBURG SQUARE

BEACON HILL, BOSTON, MA 02108

SHEET TITLE:
PROPOSED HARDWARE
SPECIFICATIONS

DATE: 11/30/2023
SCALE:
DRAWN: JM
CHECKED: JGUR & MZP

SHEET NO.

A-4



11 LOUISBURG SQUARE



LOUISBURG SQUARE



LOUISBURG SQUARE




PINCKNEY ST.




BEACON ST.



PINCKNEY ST.

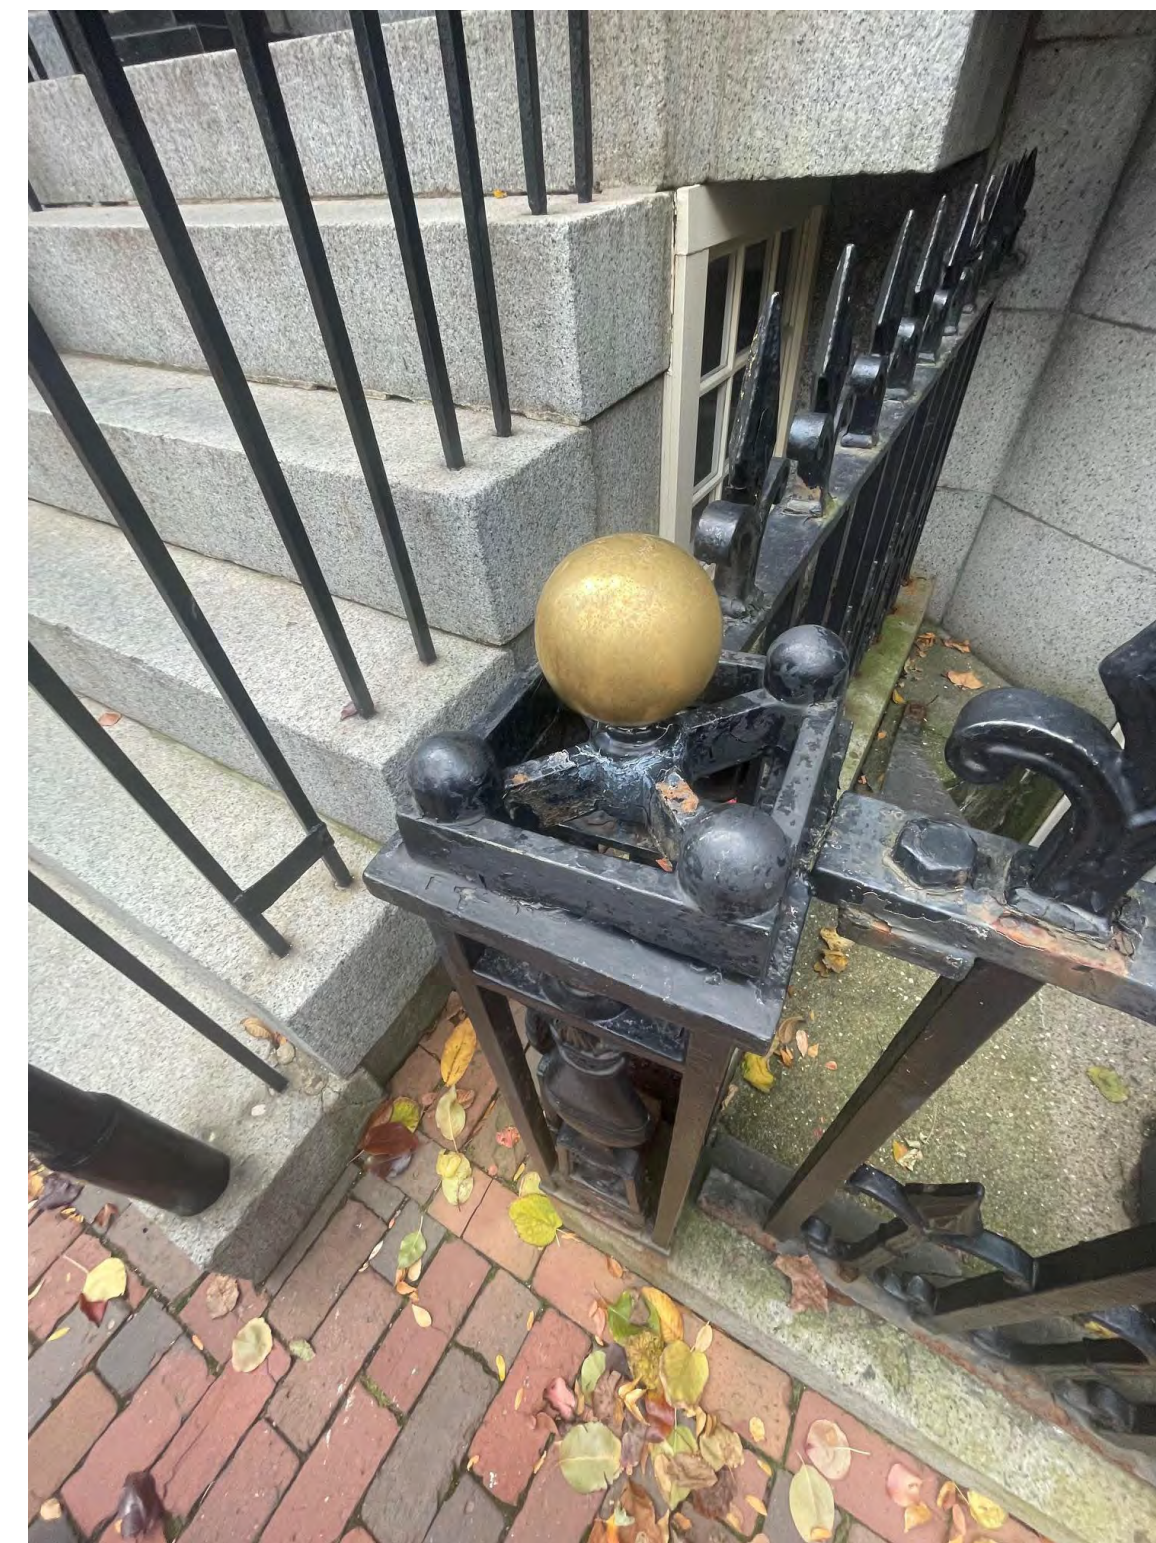

LOUISBURG SQUARE

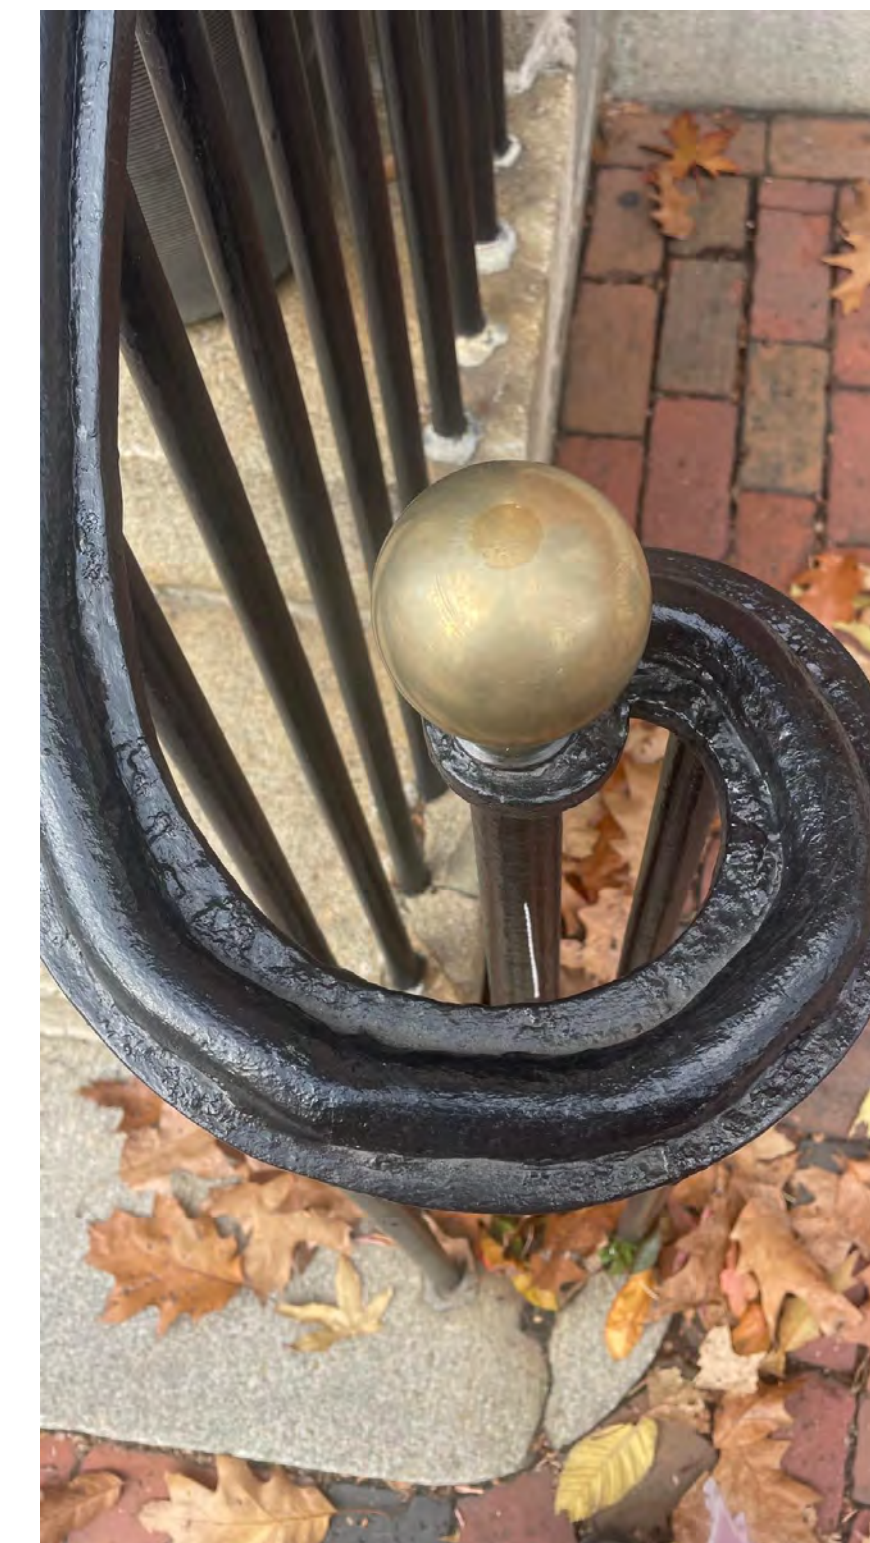

BEACON ST.




13 LOUISBURG SQUARE



BEACON ST.

EXAMPLES OF RAILINGS ON BEACON HILL

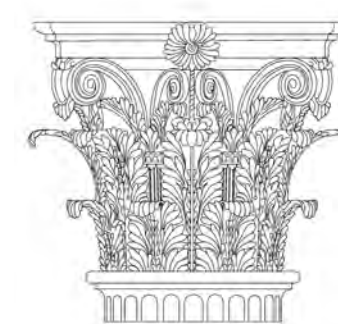

PAULI & URIBE
ARCHITECTS LLC
Classic Architecture
Interior Design
121 Mount Vernon Street
Boston, Massachusetts, 02108
617 227 0954 • www.pauli-uribe.com


11 LOUISBURG SQUARE
BEACON HILL, BOSTON, MA 02108

SHEET TITLE:
EXAMPLES OF RAILINGS ON
BEACON HILL
DATE: 11/30/2023
SCALE:
DRAWN: JM
CHECKED: JGUR & MZP

SHEET NO.
A-5




1 FRONT FACADE (WEST)
1/2" = 1'-0"

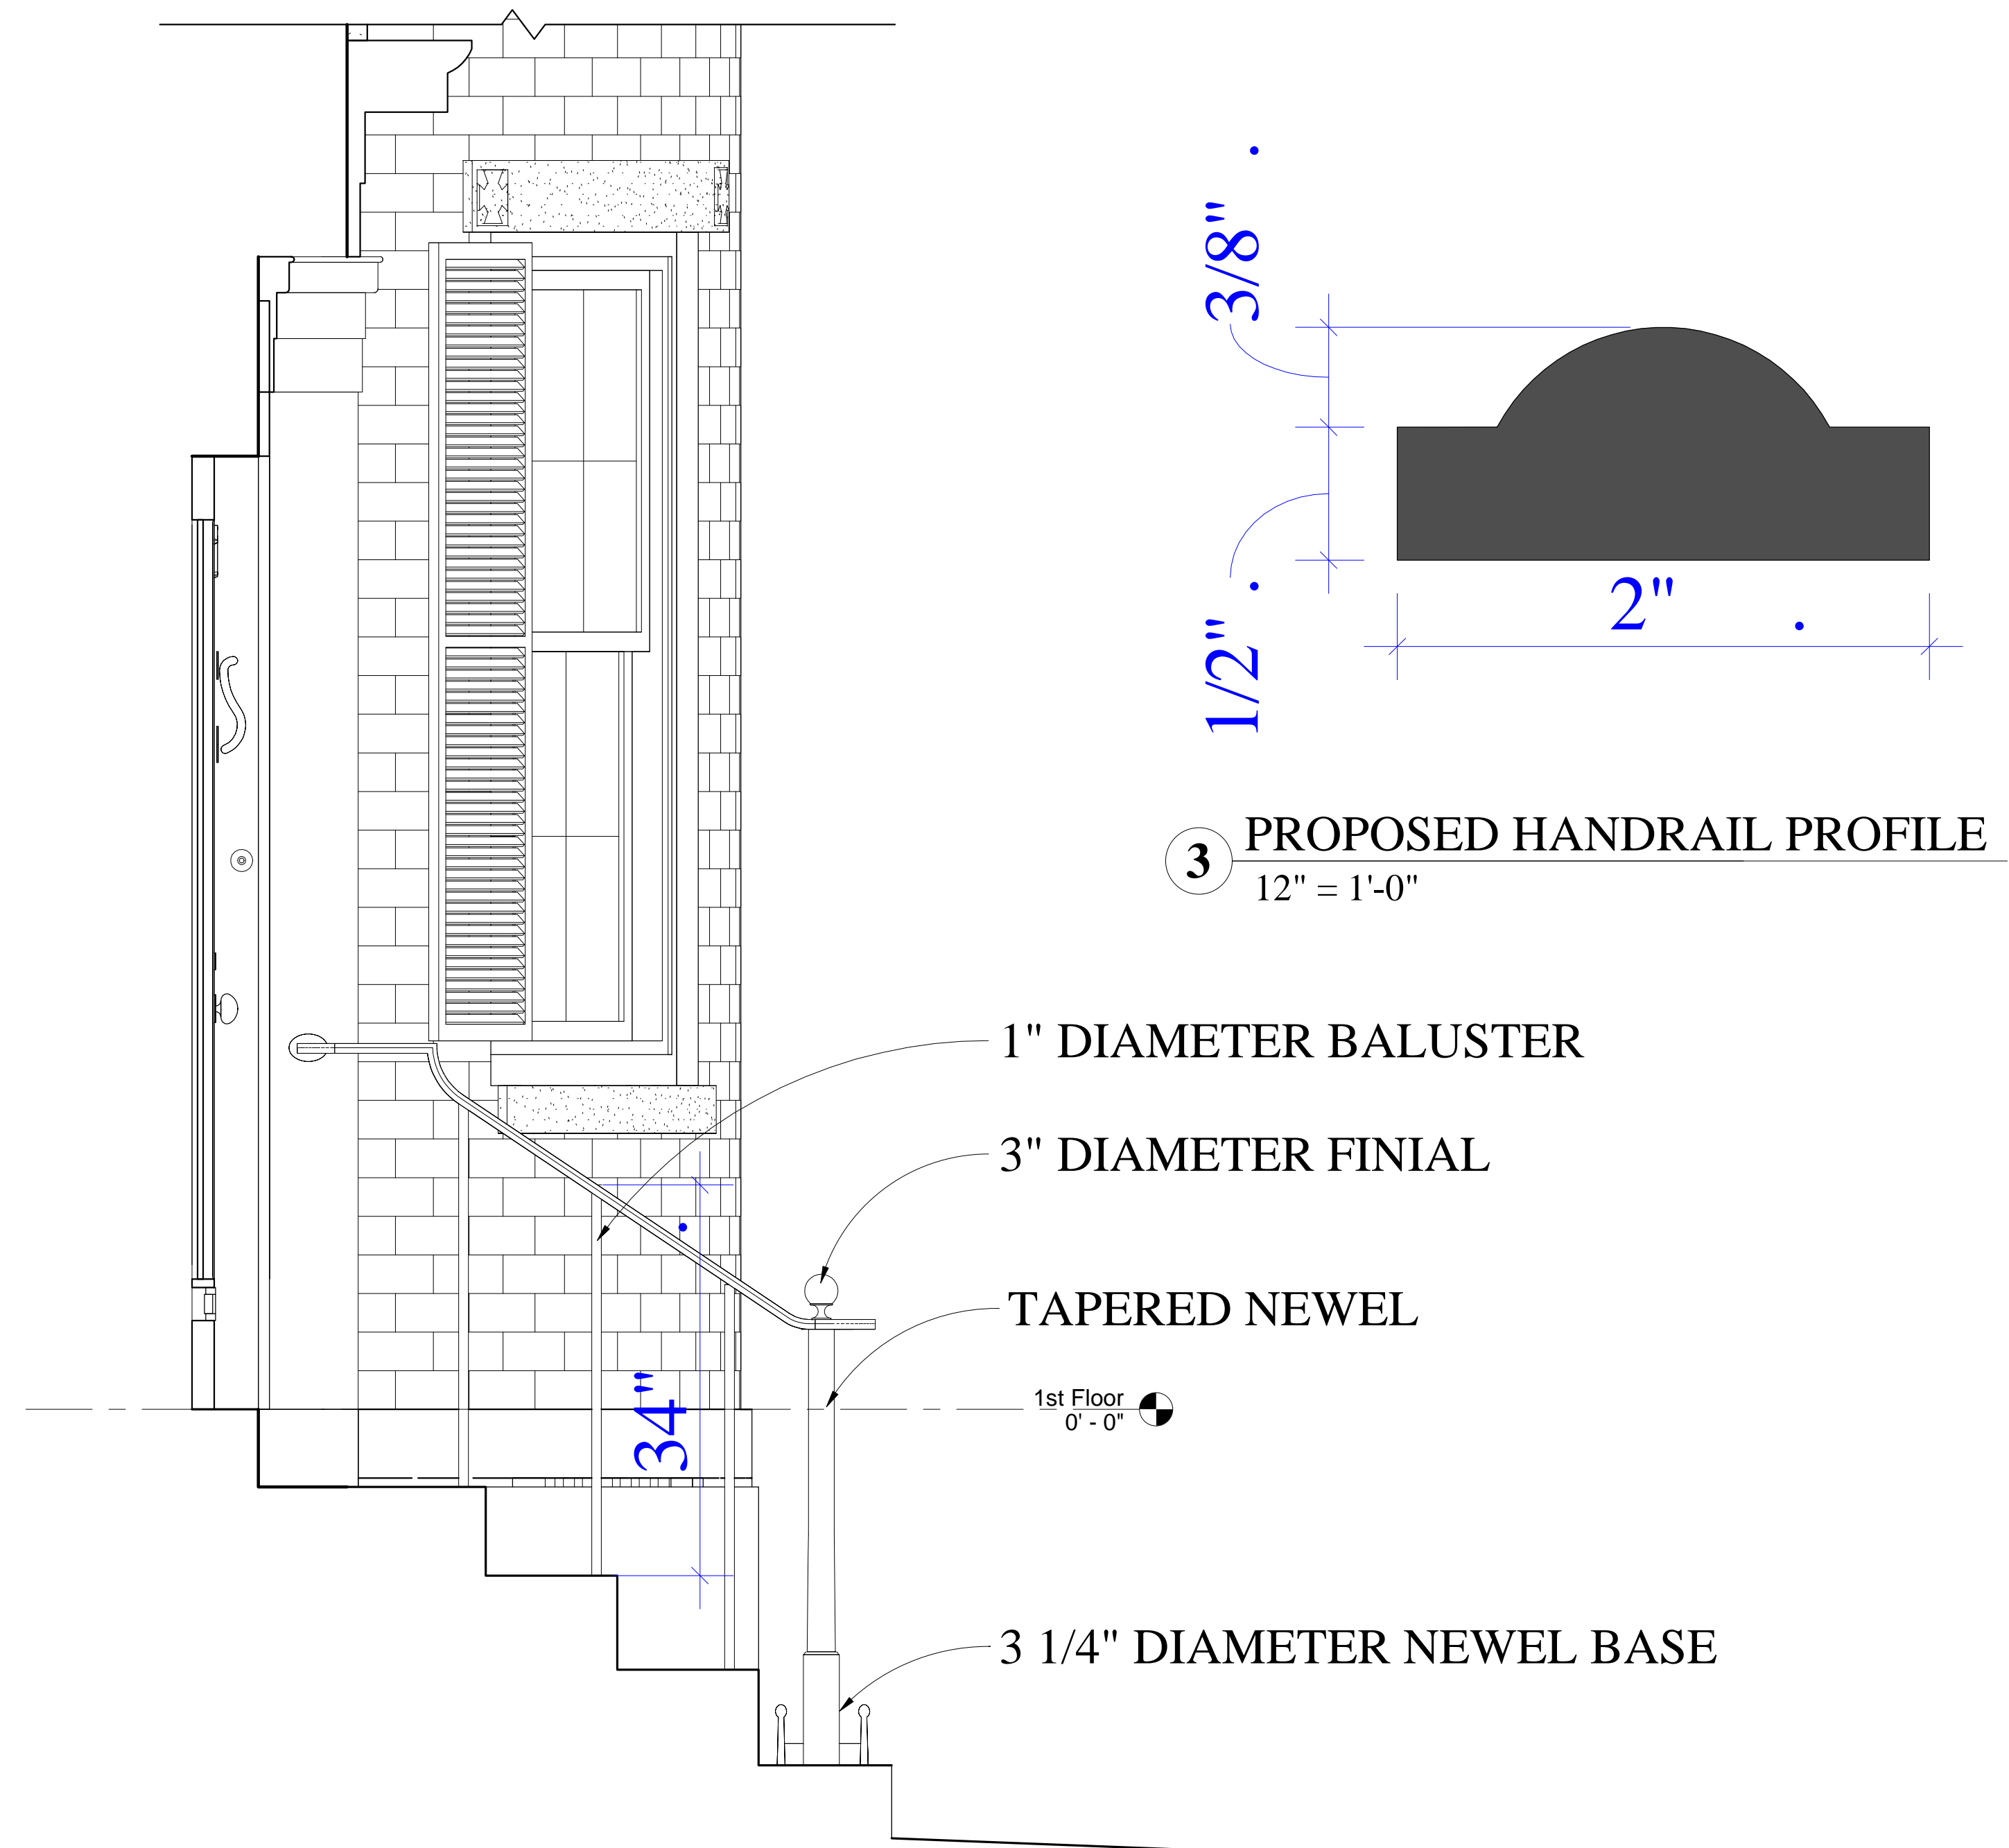

2 PROPOSED METAL RAILING - ELEVATION
1" = 1'-0"

3 PROPOSED HANDRAIL PROFILE
12" = 1'-0"

PROPOSED METAL RAILINGS AND NEWELS

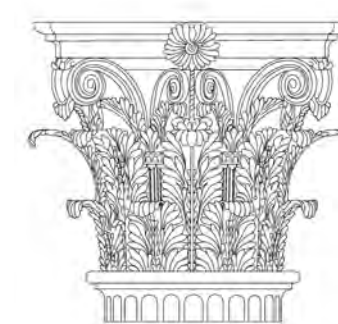

PAULI & URIBE
ARCHITECTS LLC
Classic Architecture
Interior Design
121 Mount Vernon Street
Boston, Massachusetts, 02108
617 227 0954 • www.pauli-uribe.com

11 LOUISBURG SQUARE
BEACON HILL, BOSTON, MA 02108

SHEET TITLE:
PROPOSED METAL RAILINGS
AND NEWELS
DATE: 11/30/2023
SCALE:
DRAWN: JM
CHECKED: JGUR & MZP


SHEET NO.
A-6



EV CHARGER MOCKUP
NOT VISIBLE FROM PINCKNEY ST.



EV CHARGER MOCKUP
NOT VISIBLE FROM MT. VERNON ST.

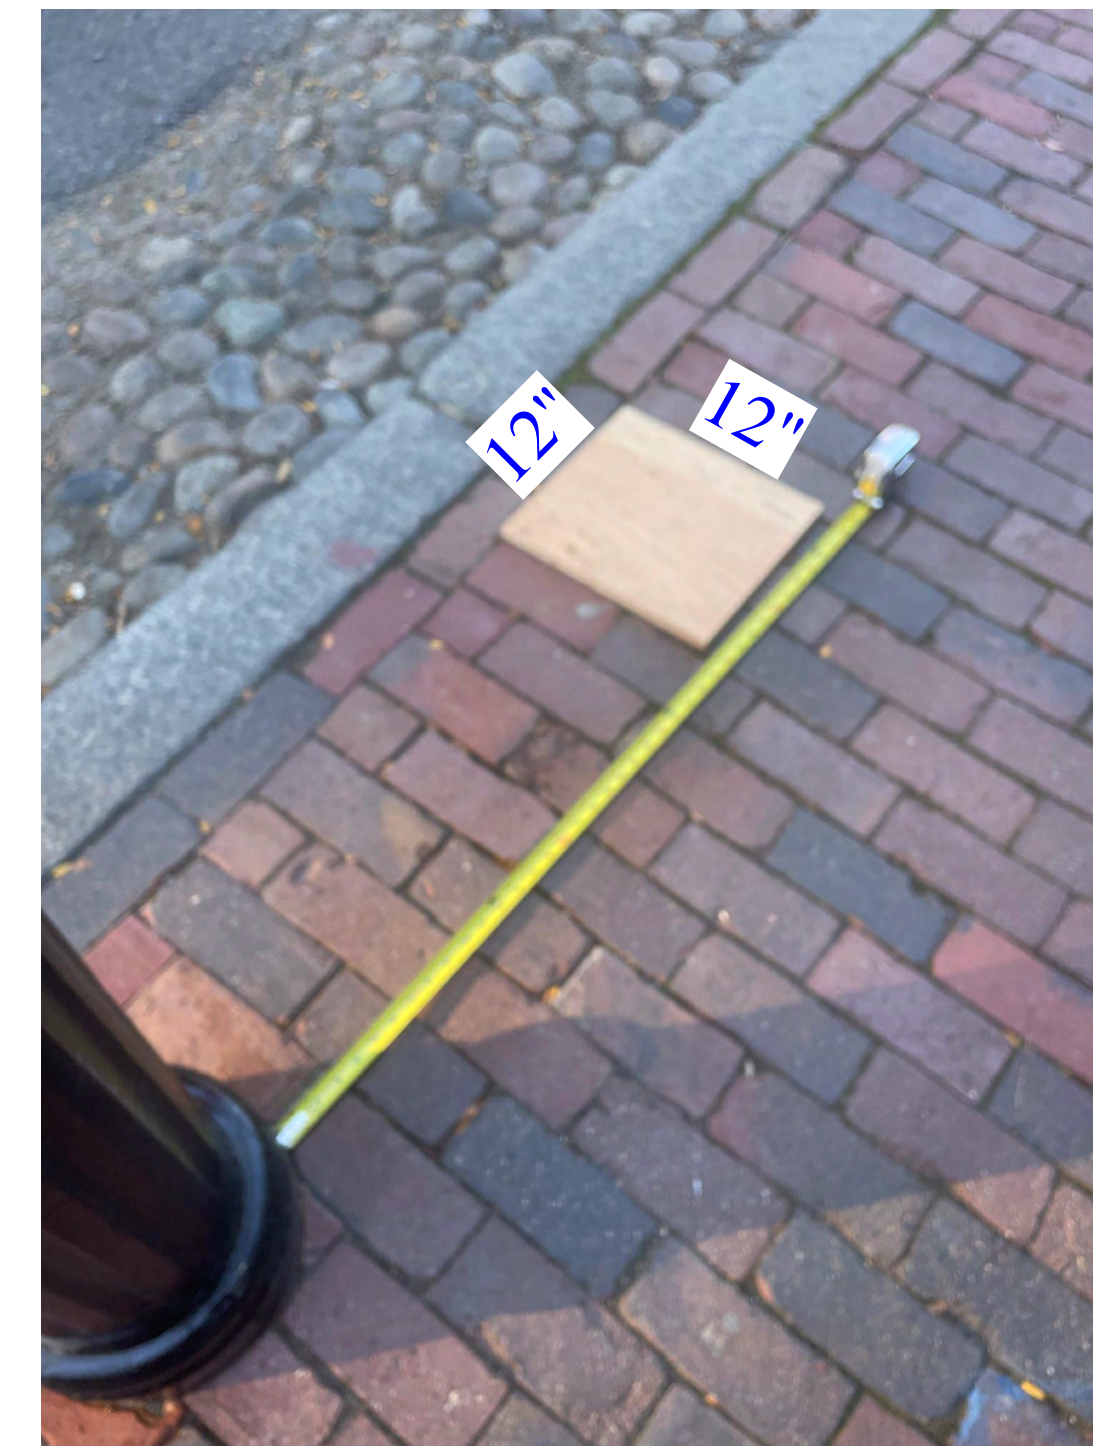

PROPOSED EV CHARGER MOCKUP AND VIEWS FROM PINCKNEY ST. AND MT. VERNON ST.





PAULI & URIBE
ARCHITECTS LLC
Classic Architecture
Interior Design
121 Mount Vernon Street
Boston, Massachusetts, 02108
617 227 0954 • www.pauli-uribe.com


11 LOUISBURG SQUARE
BEACON HILL, BOSTON, MA 02108

SHEET TITLE:
PROPOSED EV CHARGER
MOCKUP
DATE: 11/30/2023
SCALE:
DRAWN: JM
CHECKED: JGUR & MZP

SHEET NO.
A-7

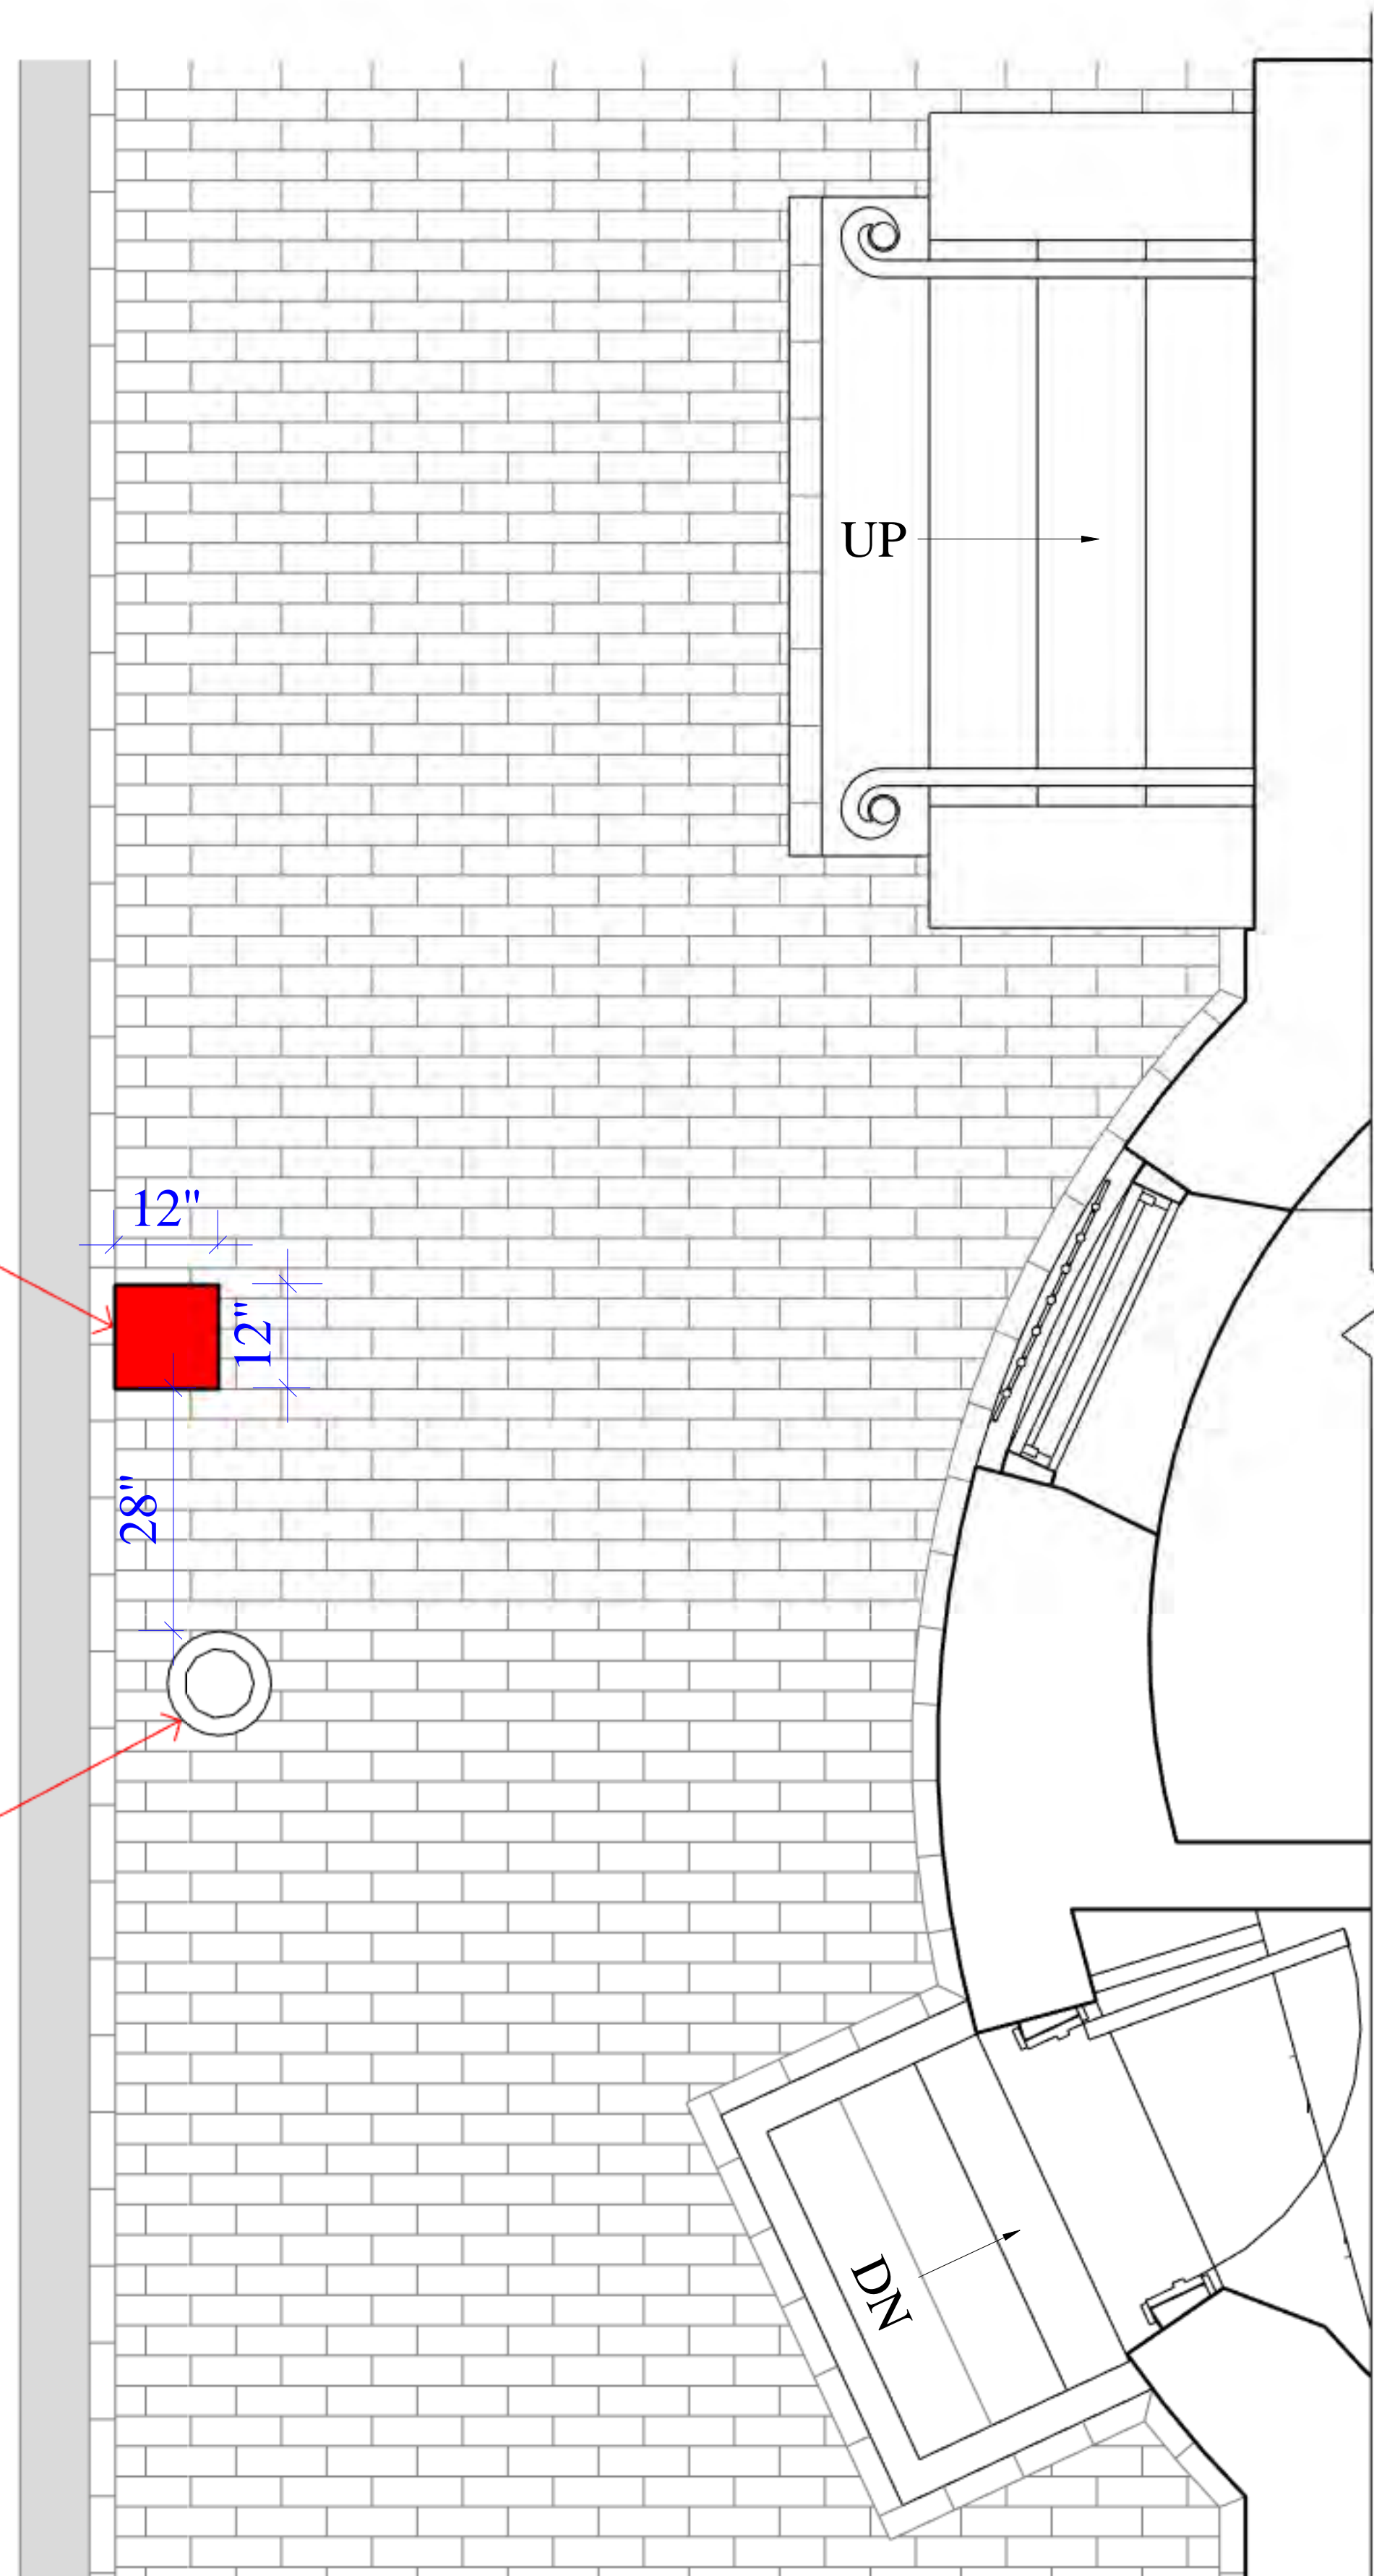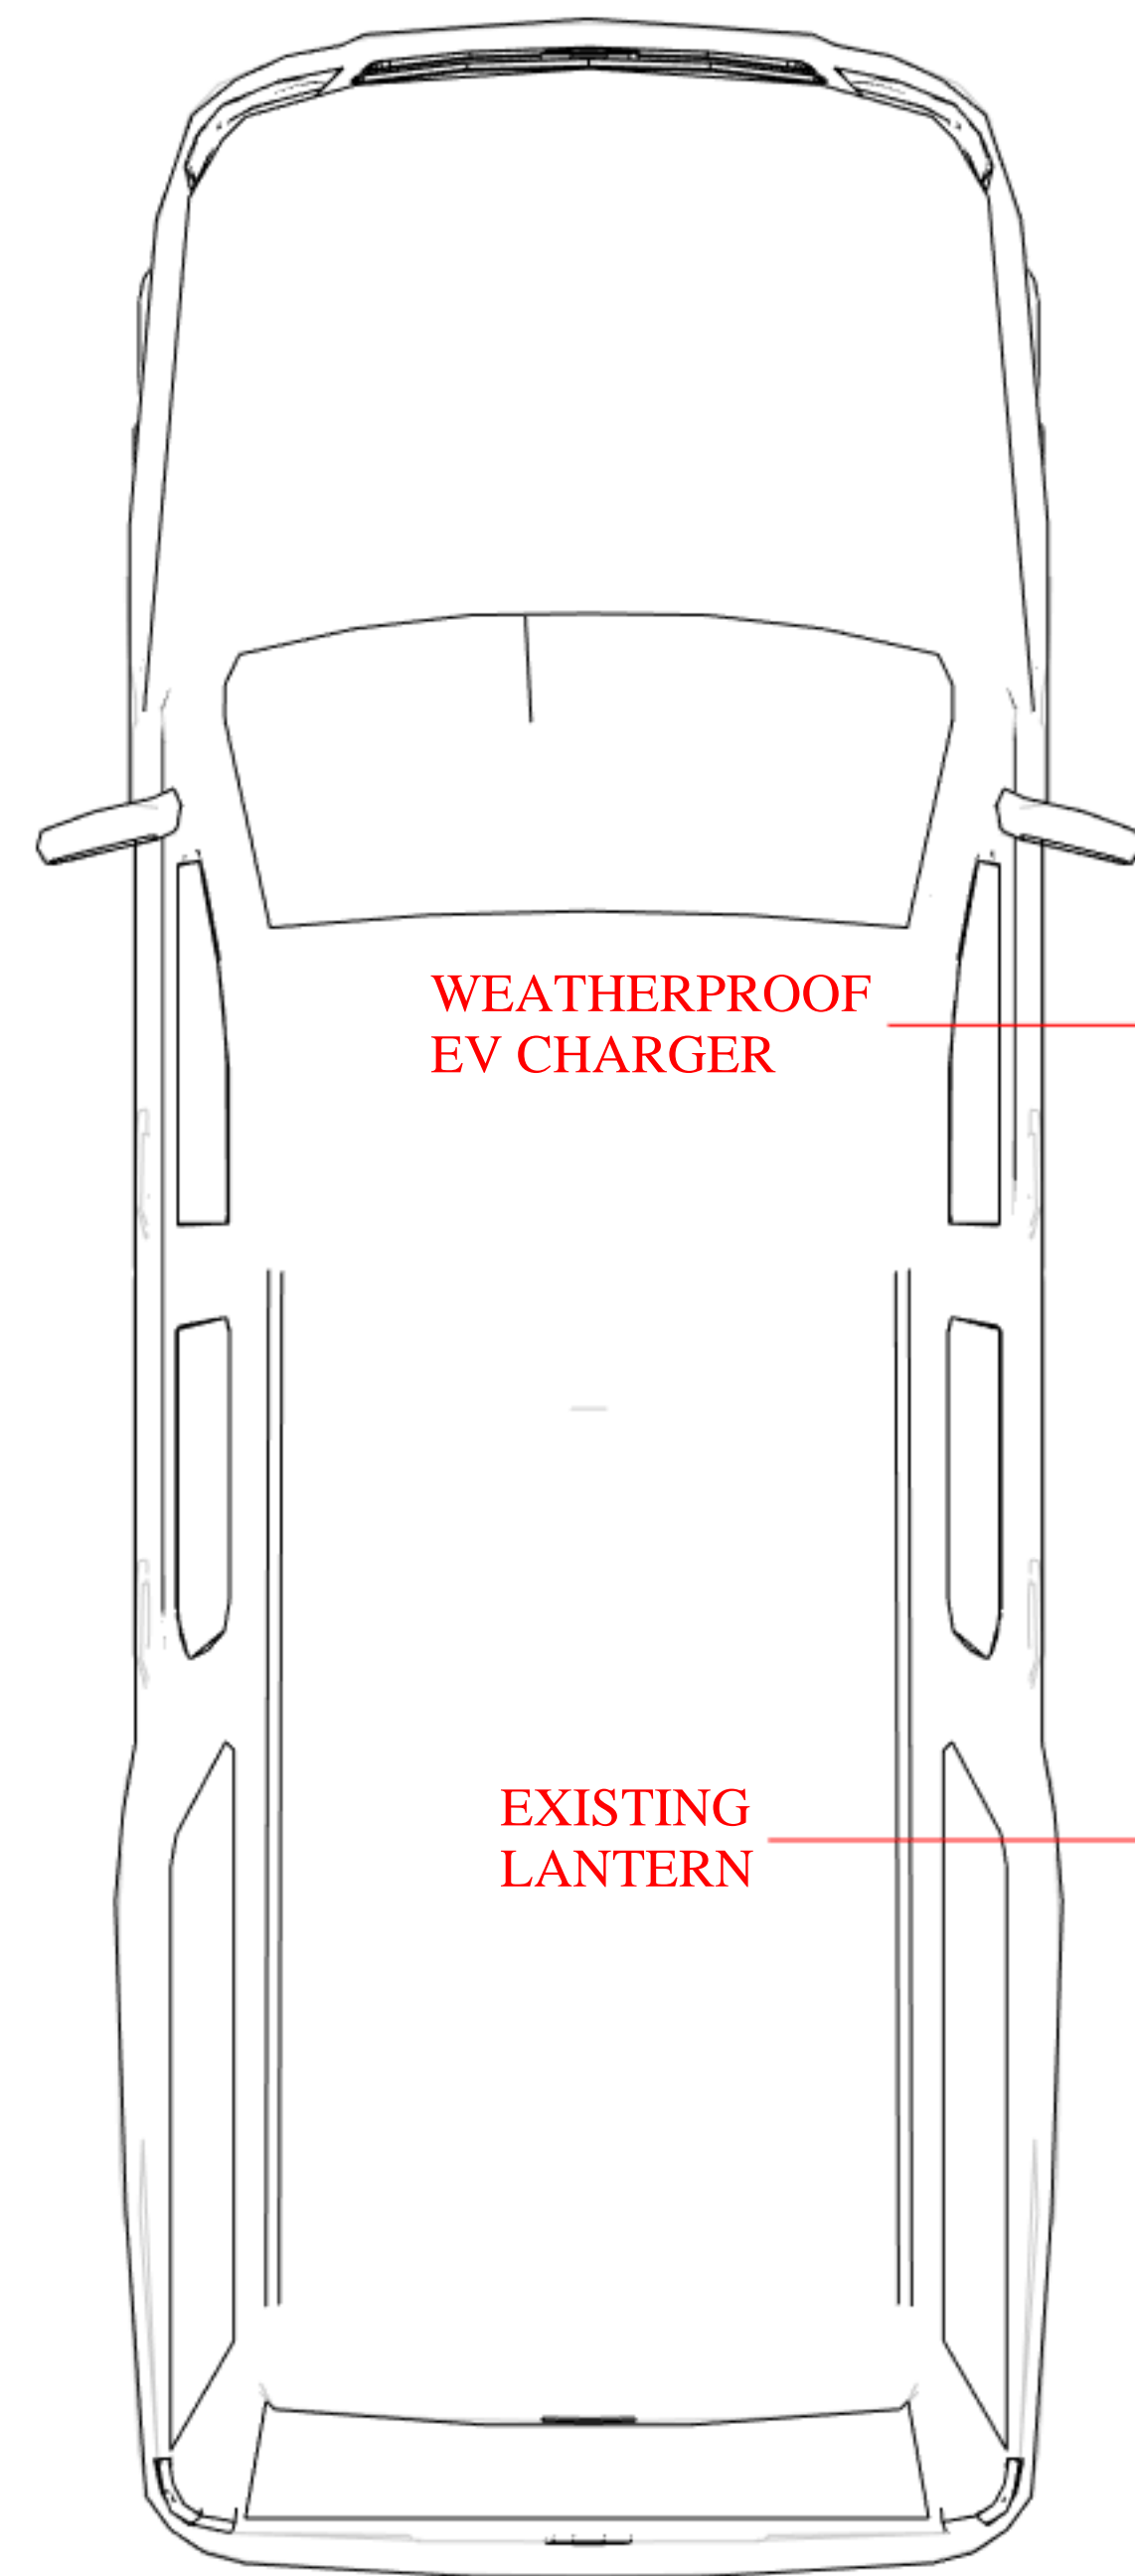

SIMILAR EV CHARGER INSTALLED AT 18 LOUISBURG SQUARE

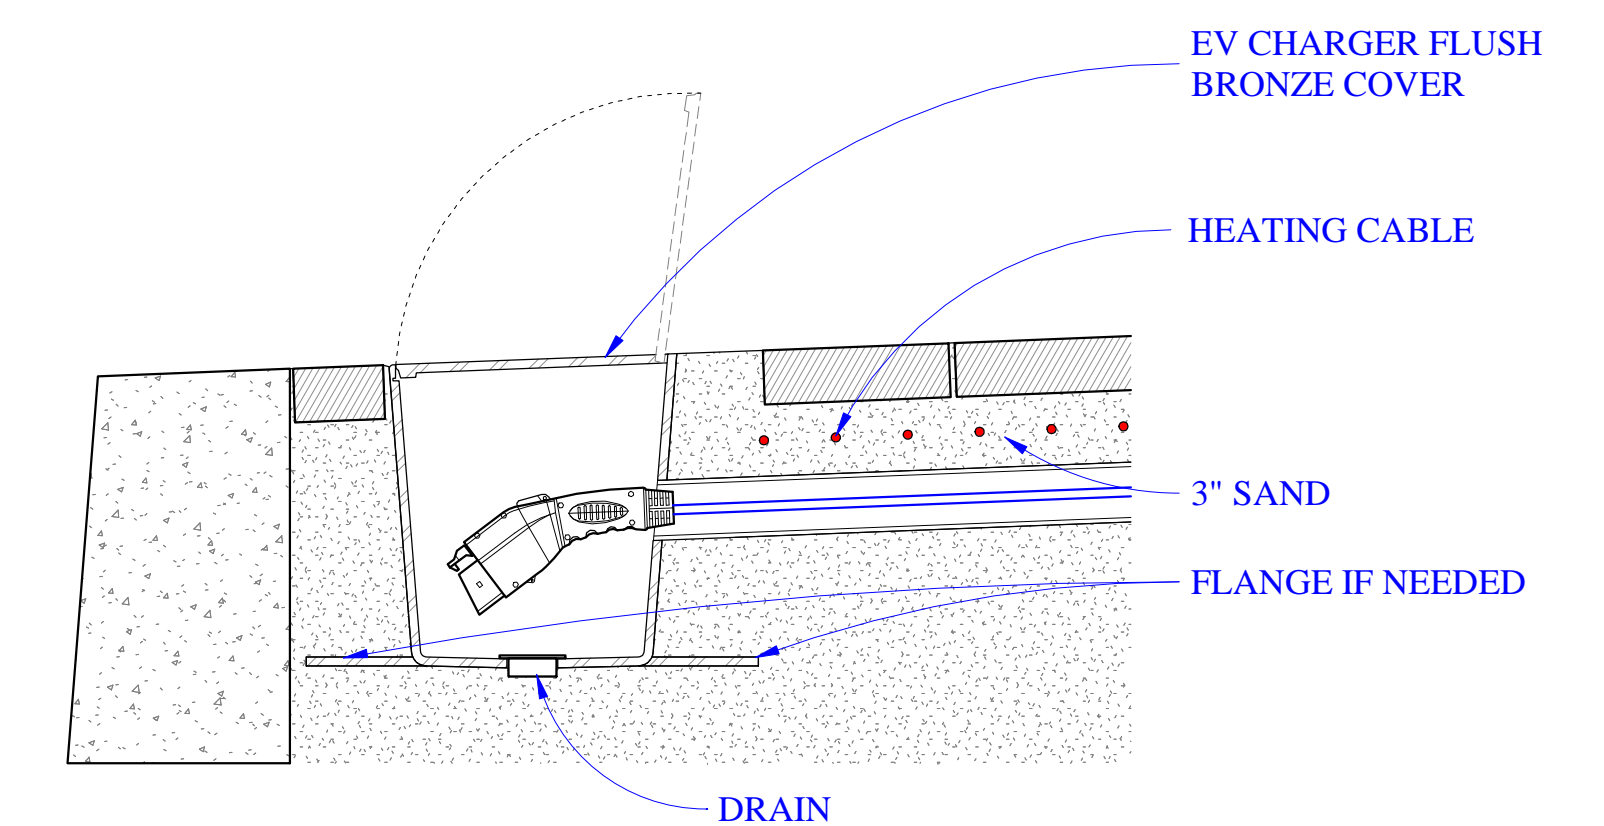


EV CHARGER SECTION DETAIL
1 1/2" = 1'-0"

1 SIDEWALK PLAN - PROPOSED EV CHARGER
3/4" = 1'-0"

PROPOSED EV CHARGER

11 LOUISBURG SQUARE
BEACON HILL, BOSTON, MA 02108

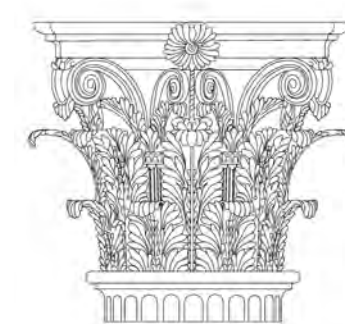

PAULI & URIBE ARCHITECTS LLC
Classic Architecture Interior Design
121 Mount Vernon Street
Boston, Massachusetts, 02108
617 227 0954 • www.pauli-uribe.com

SHEET TITLE: PROPOSED EV CHARGER		SHEET NO. A-8
DATE:	11/30/2023	
SCALE:		
DRAWN:	JM	
CHECKED:	JGUR & MZP	