



1 MAP OF VIEWPOINTS

**68 BEACON STREET**  
**BOSTON, MA**

SCALE:

AS NOTED

DRAWING NAME:

MAP OF VIEW POINTS

SHEET NUMBER:

**A000**


68 BEACON STREET  
BOSTON, MA

SCALE:


DRAWING NAME:  
BUILDING  
EXTERIOR PHOTOS

SHEET NUMBER:


A001

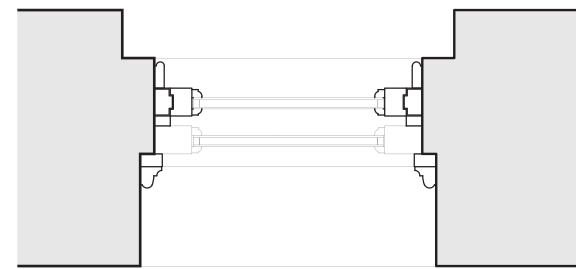


1 EXISTING WINDOW PLAN  
1" = 1'-0"

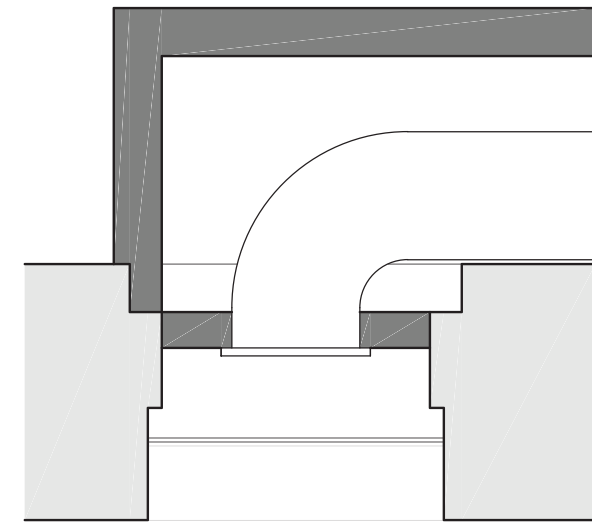


1 PROPOSED WINDOW PLAN  
1" = 1'-0"

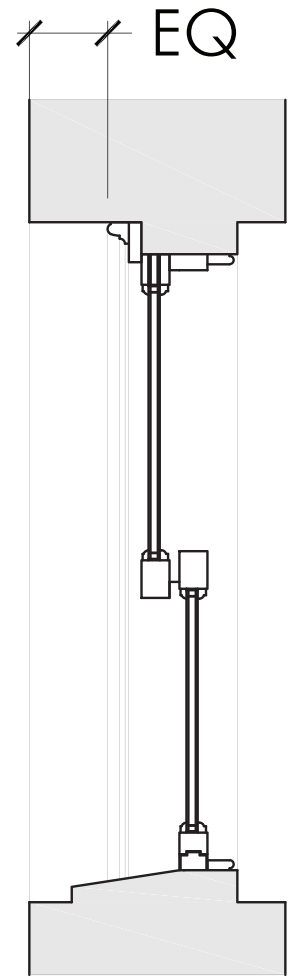


2 EXISTING WINDOW SECTION  
1" = 1'-0"

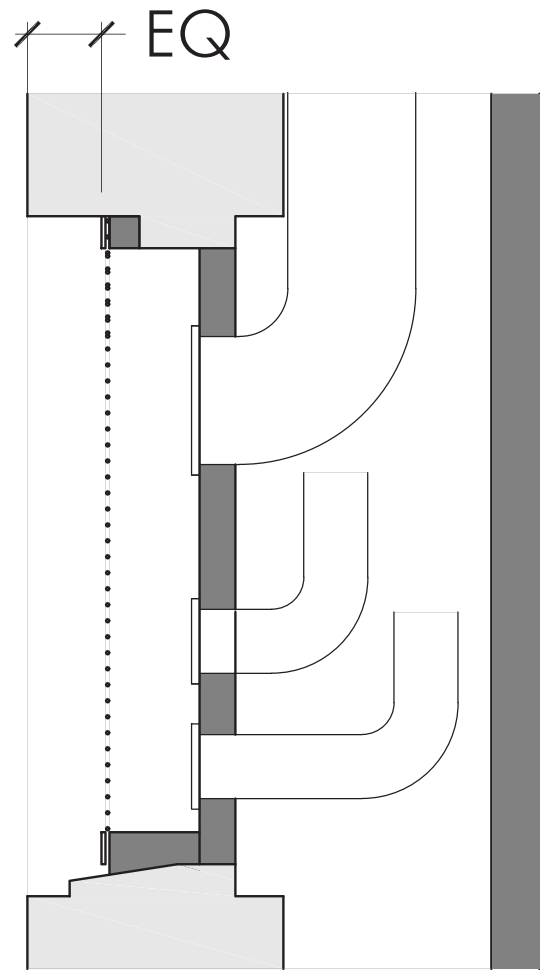

3 PROPOSED WINDOW SECTION  
1" = 1'-0"

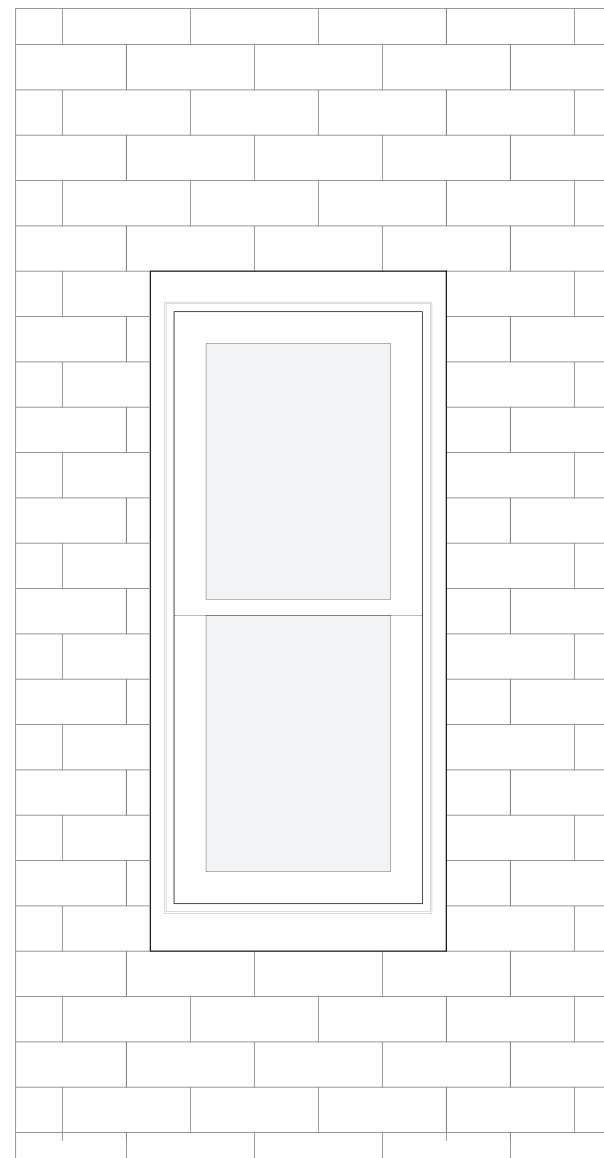

4 EXISTING WINDOW ELEVATION  
1" = 1'-0"

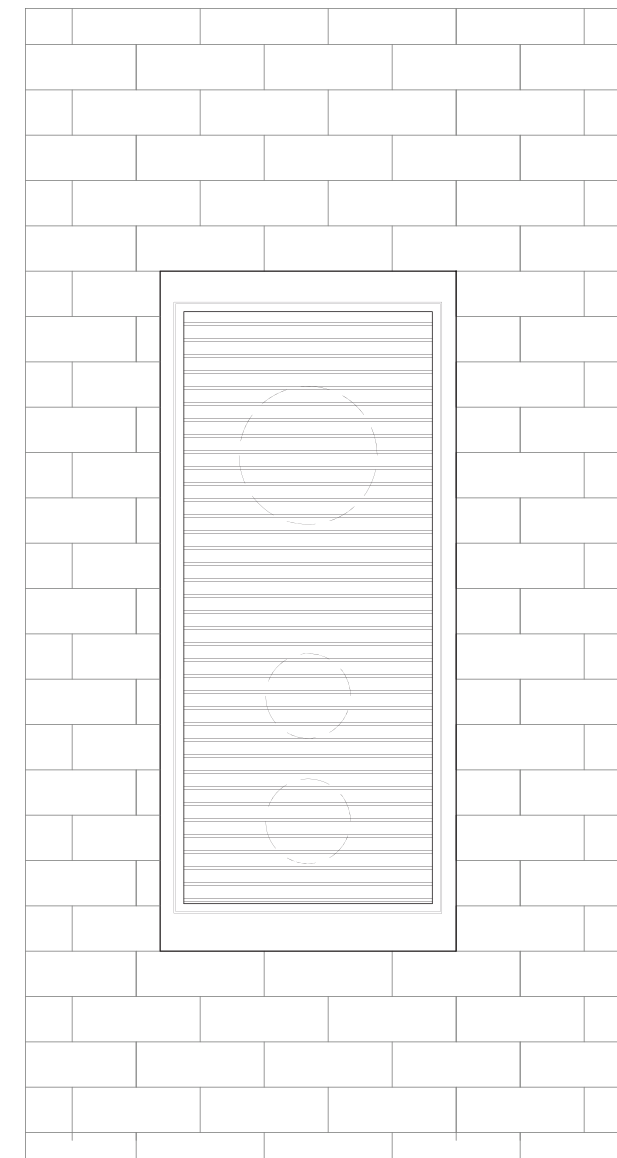

5 PROPOSED WINDOW ELEVATION  
1" = 1'-0"



A

VIEW FROM RIVER STREET

HWA  
HICKOX WILLIAMS ARCHITECTS

58 WINTER STREET BOSTON, MA  
617.542.1080

JANUARY 22, 2024

68 BEACON STREET  
BOSTON, MA

SCALE:

DRAWING NAME:  
BUILDING  
EXTERIOR PHOTOS

SHEET NUMBER:

A002



B

VIEW FROM CHARLES STREET



B

VIEW FROM CHARLES STREET - ZOOMED IN 6TH FL WINDOW

**HWA**  
HICKOX WILLIAMS ARCHITECTS

58 WINTER STREET BOSTON, MA  
617.542.1080

JANUARY 22, 2024

**68 BEACON STREET**  
**BOSTON, MA**

SCALE:


DRAWING NAME:  
BUILDING  
EXTERIOR PHOTOS

SHEET NUMBER:


**A003**



C VIEW FROM CHARLES STREET

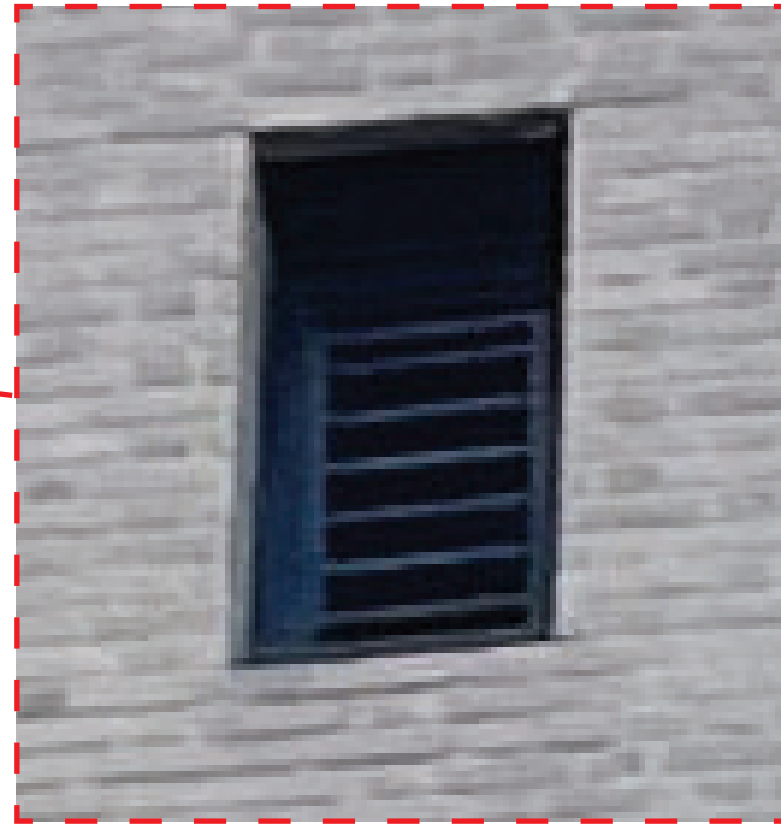

C VIEW FROM CHARLES STREET - ZOOMED IN TO 8TH FL WINDOW

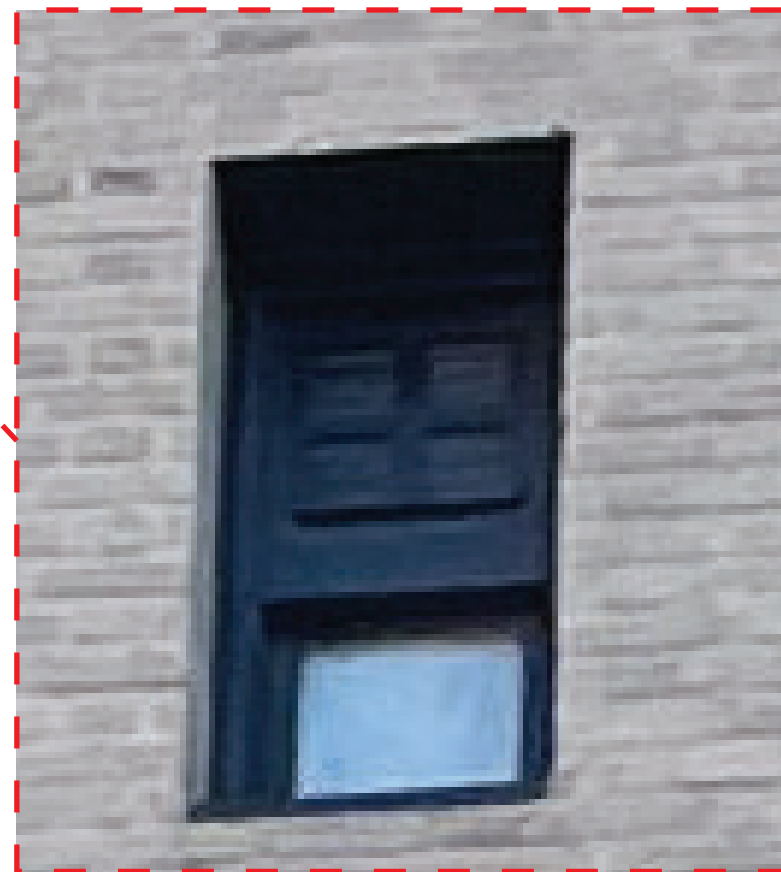

C VIEW FROM CHARLES STREET - ZOOMED IN TO 6TH FL WINDOW

68 BEACON STREET  
BOSTON, MA

SCALE:

DRAWING NAME:  
BUILDING  
EXTERIOR PHOTOS

SHEET NUMBER:

A003