

# 86 PEMBROKE



BOSTON, MA 02118


SOUTH END LANDMARKS DISTRICT

4/10/24




**EMBARC**

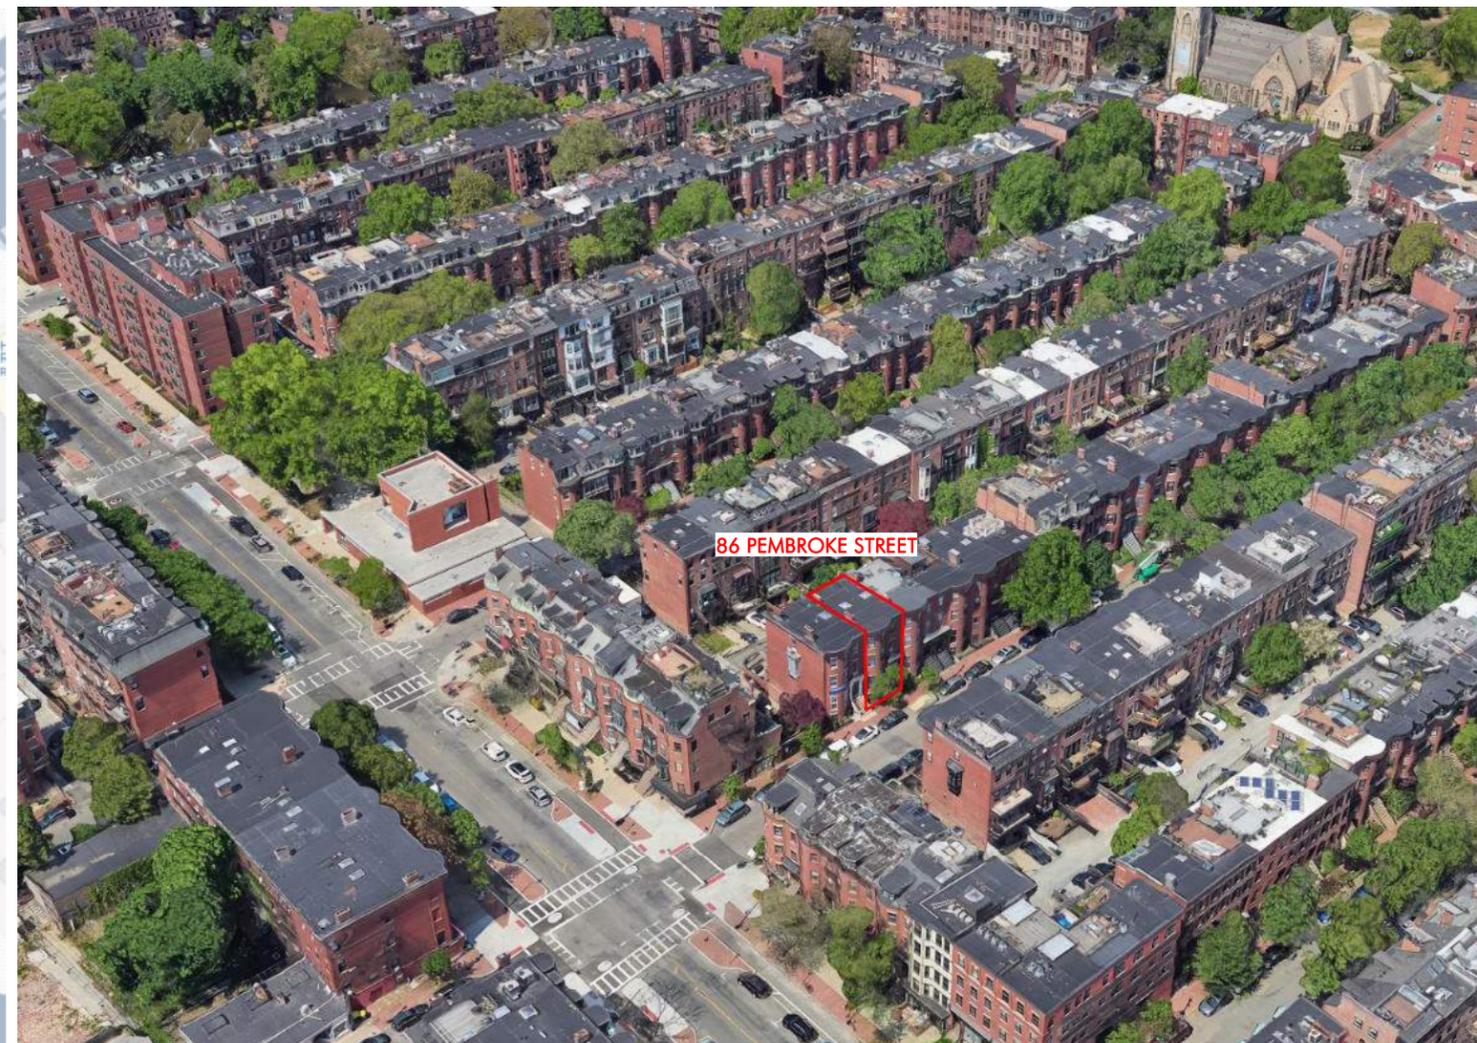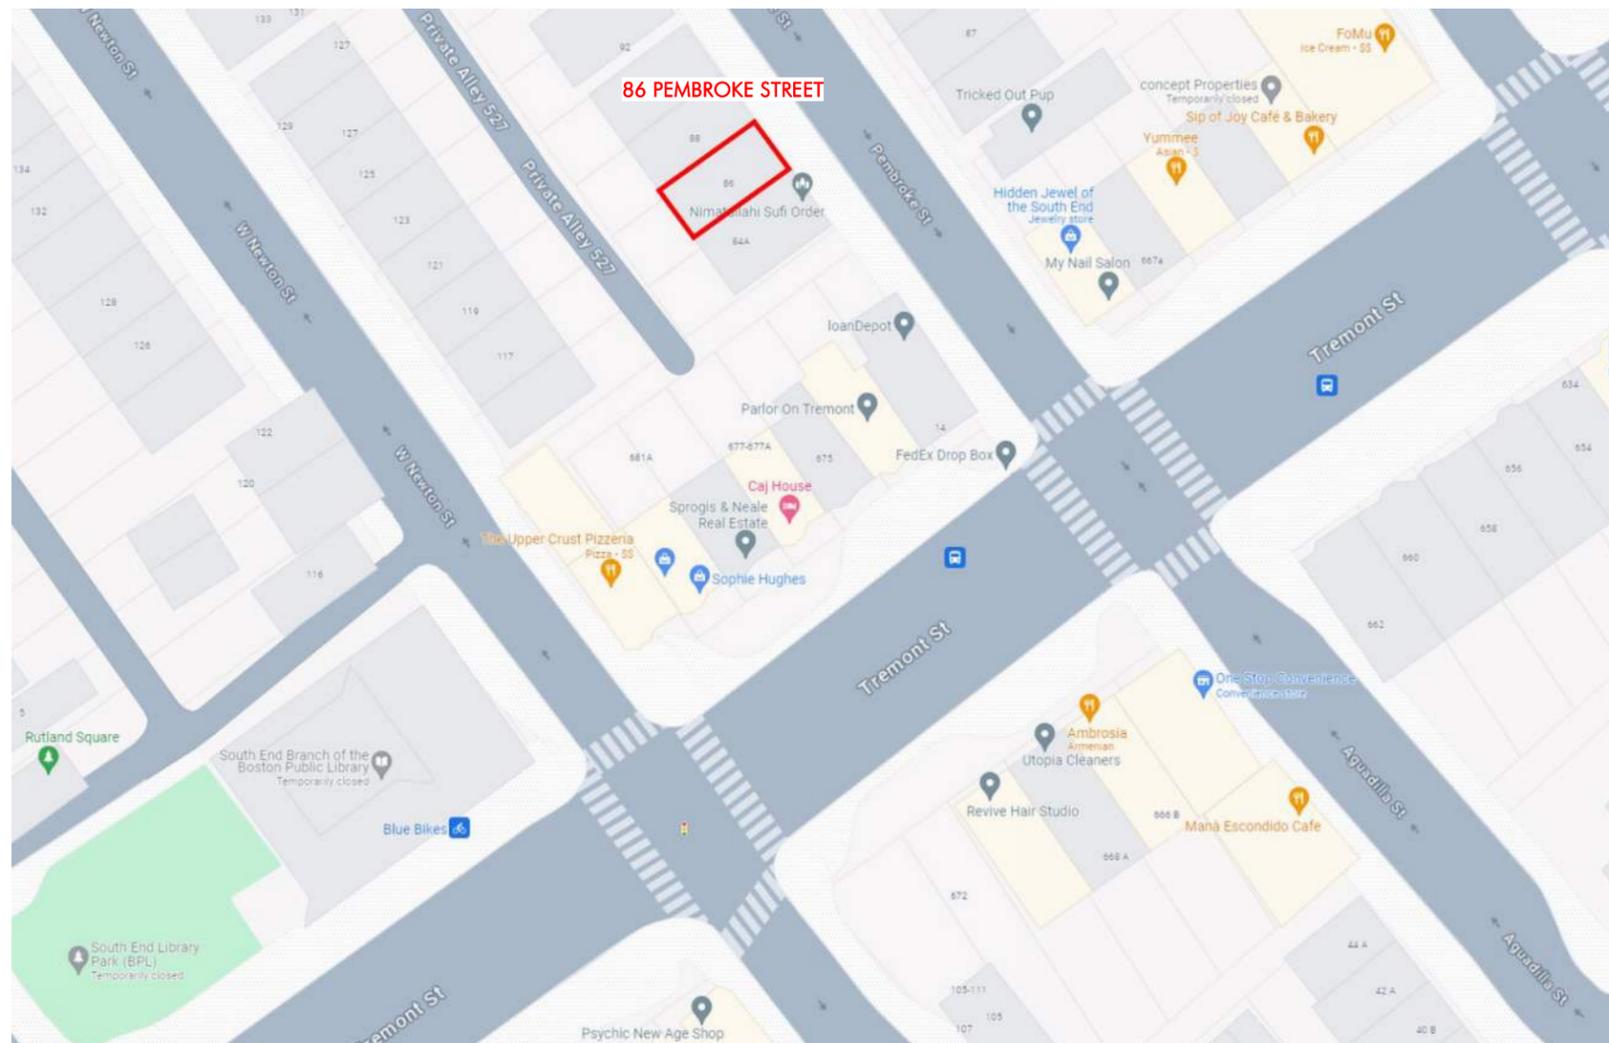

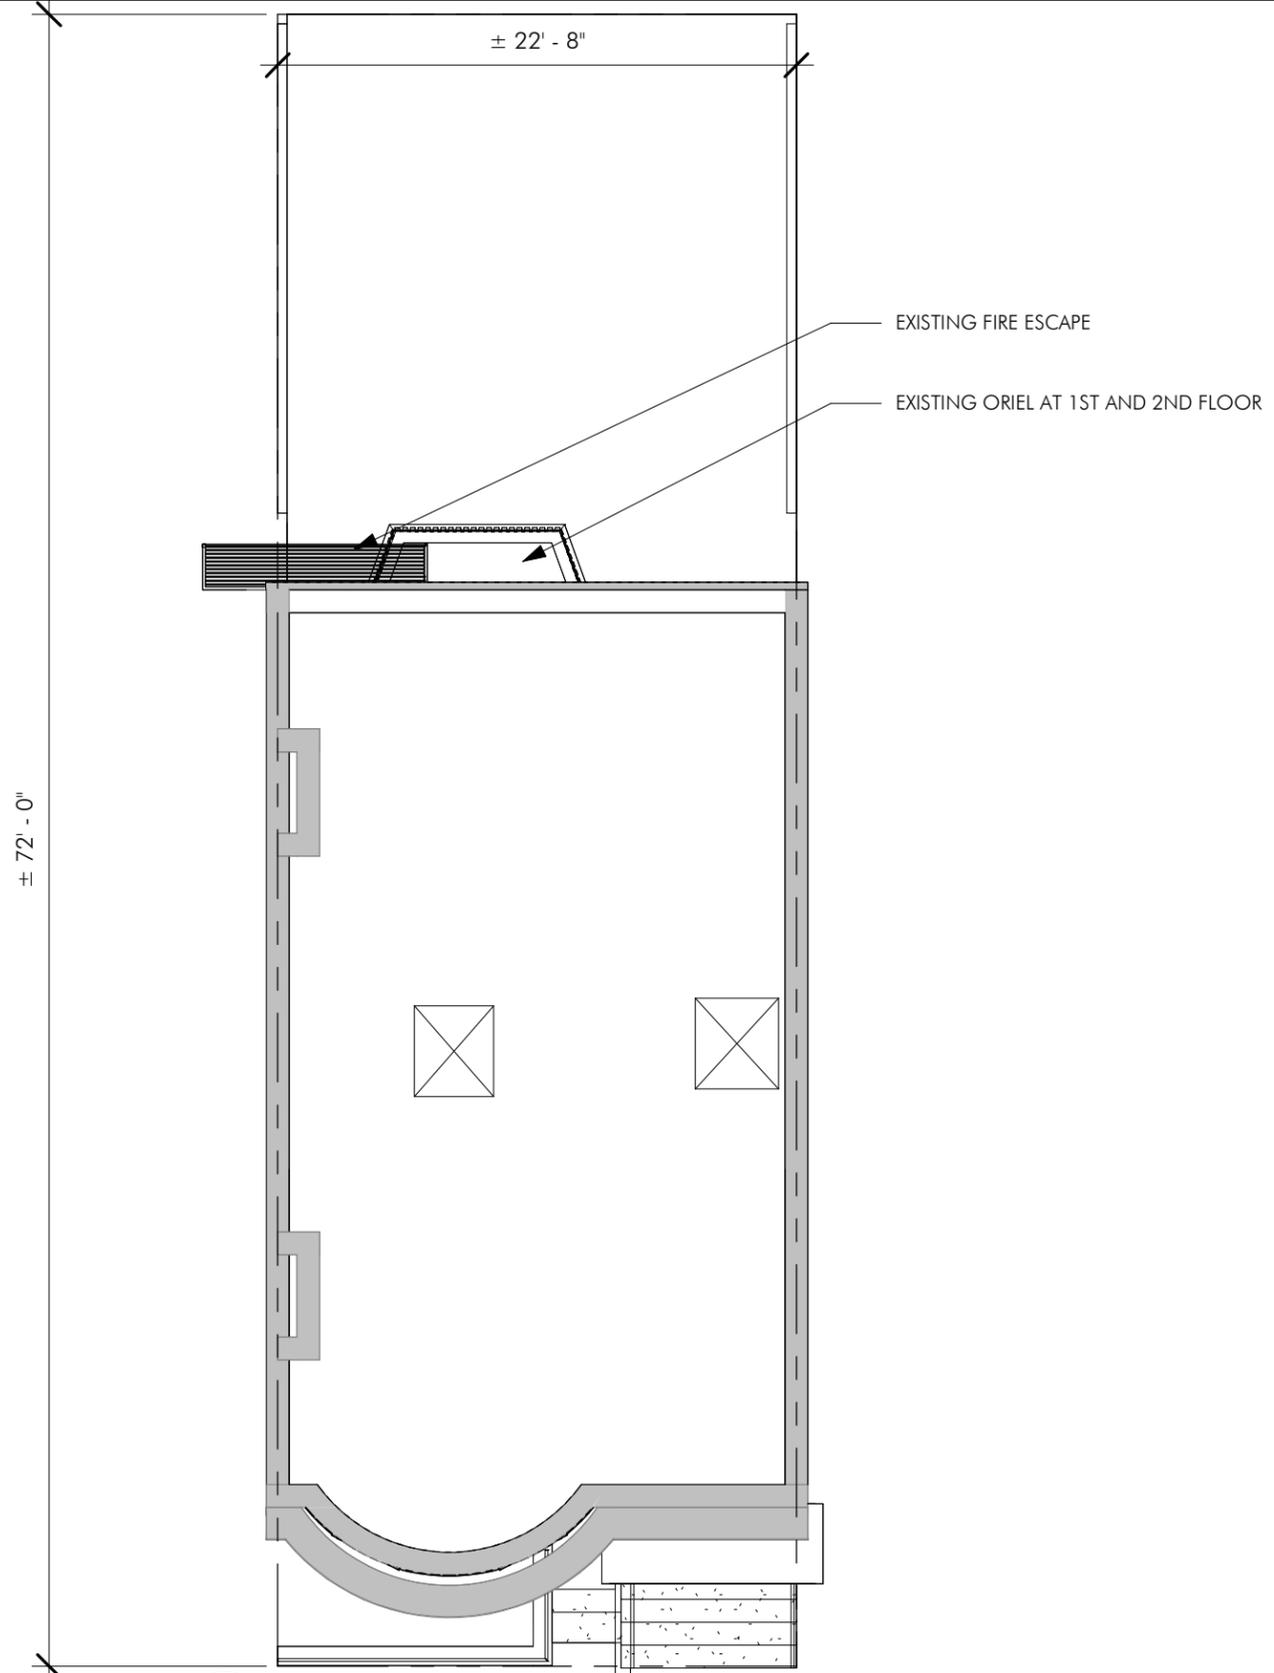

1 SITE PLAN - EXISTING  
1/8" = 1'-0"

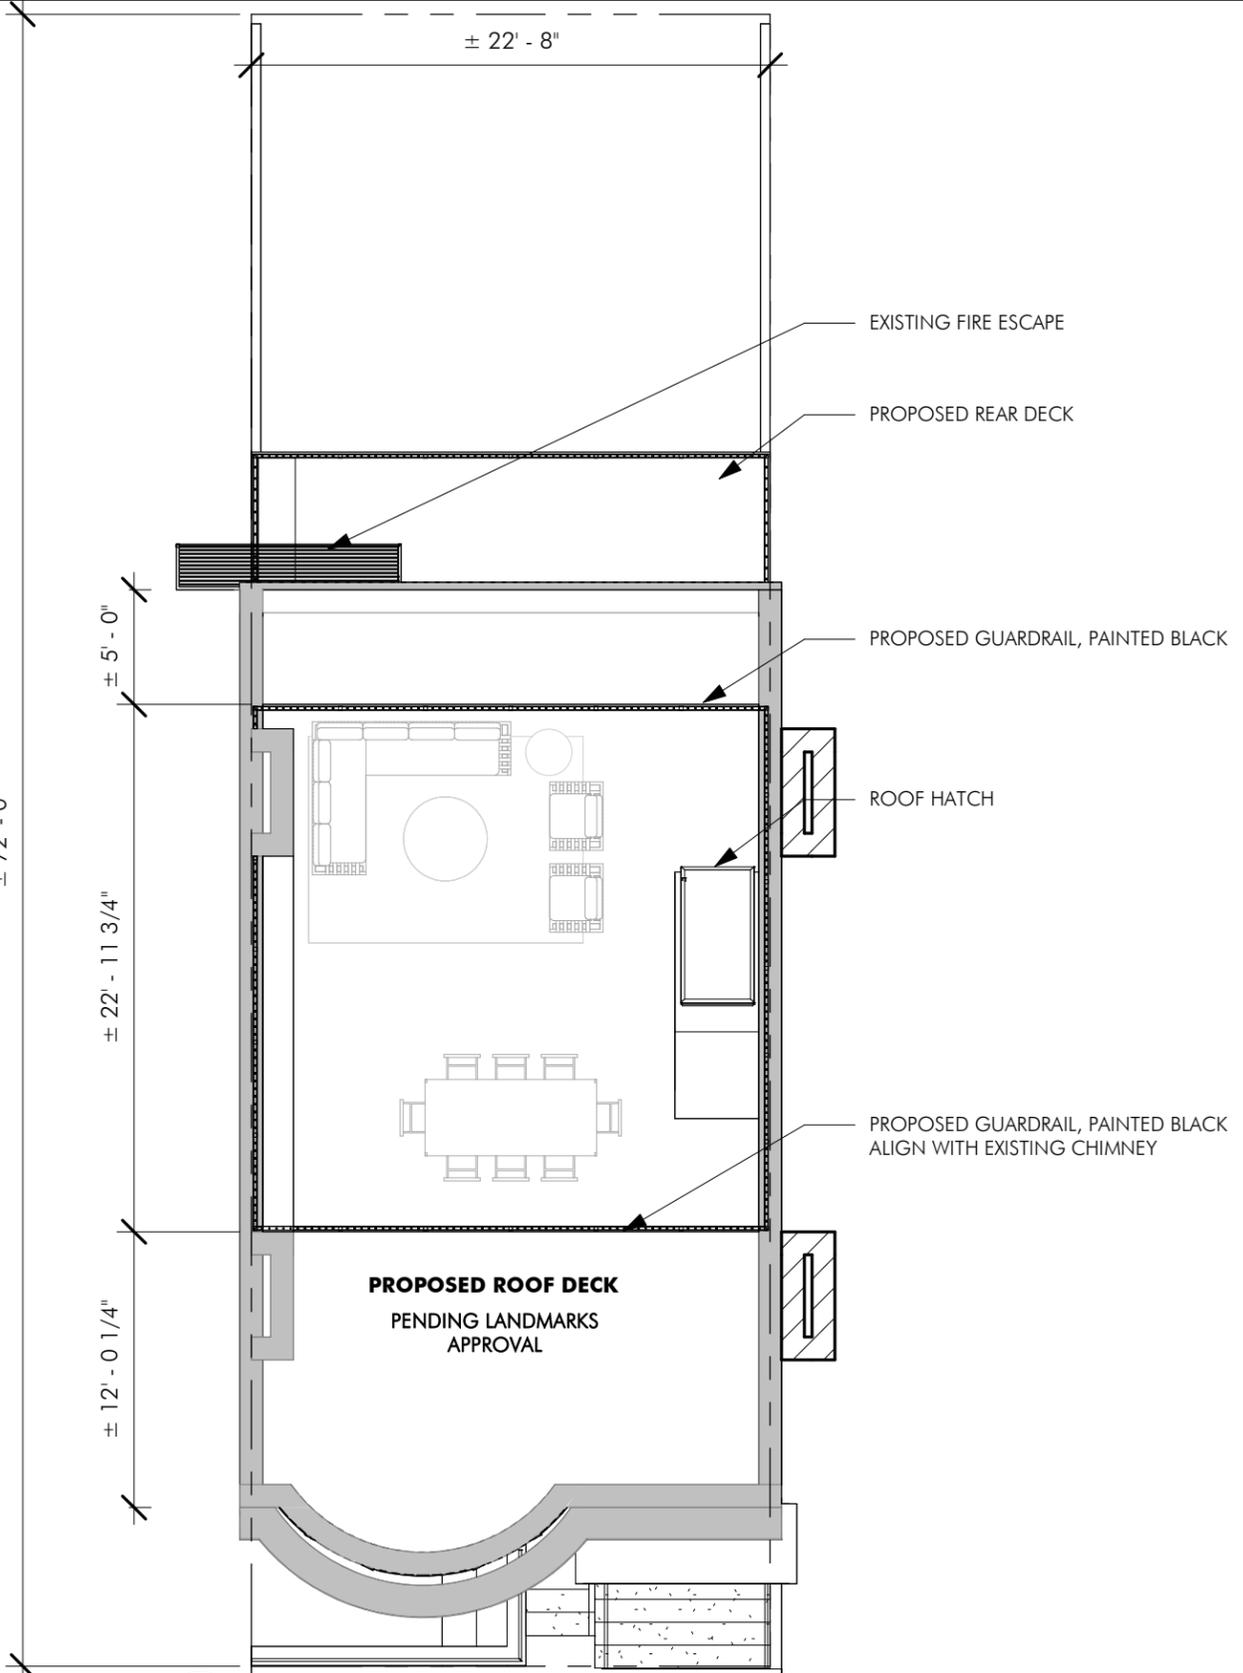

2 SITE PLAN - PROPOSED  
1/8" = 1'-0"

