


# OVERHEAD TRAFFIC SIGNAL SERVICE CONNECTION

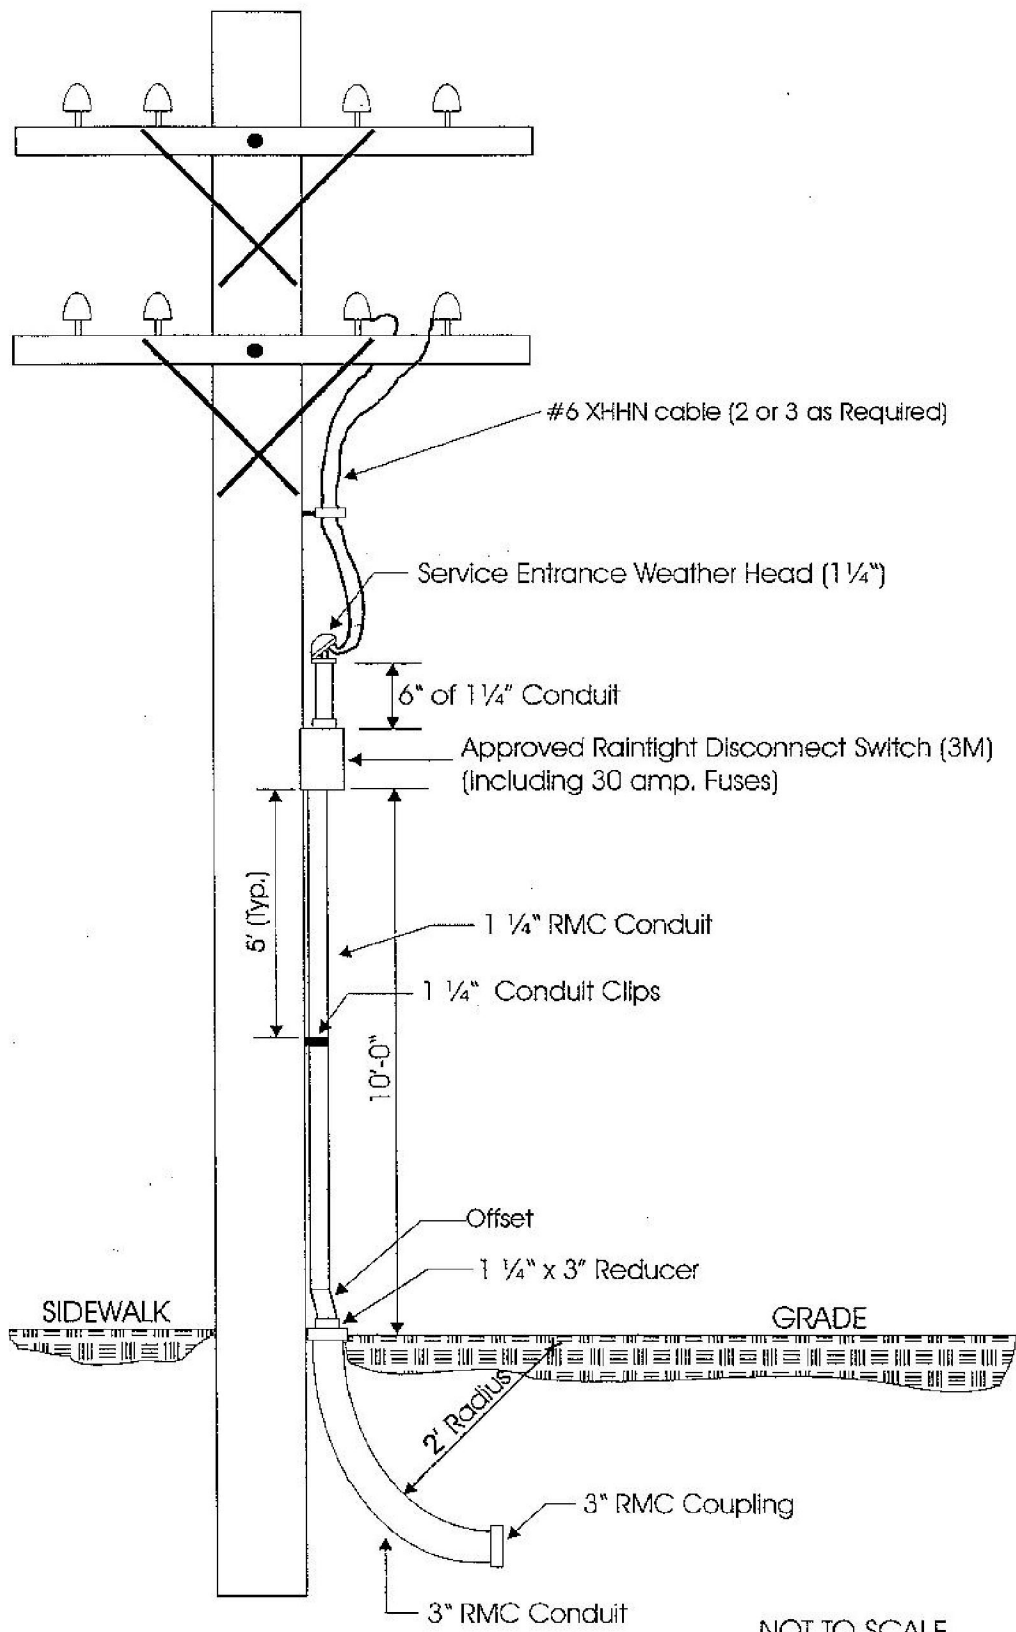

5-28-98

NOT TO SCALE

A 48