
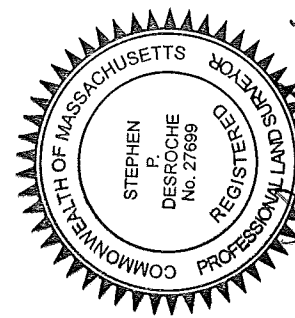
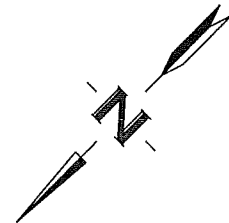


REFERENCE:

BOOK 46572 PAGE 54

MAVERICK STREET

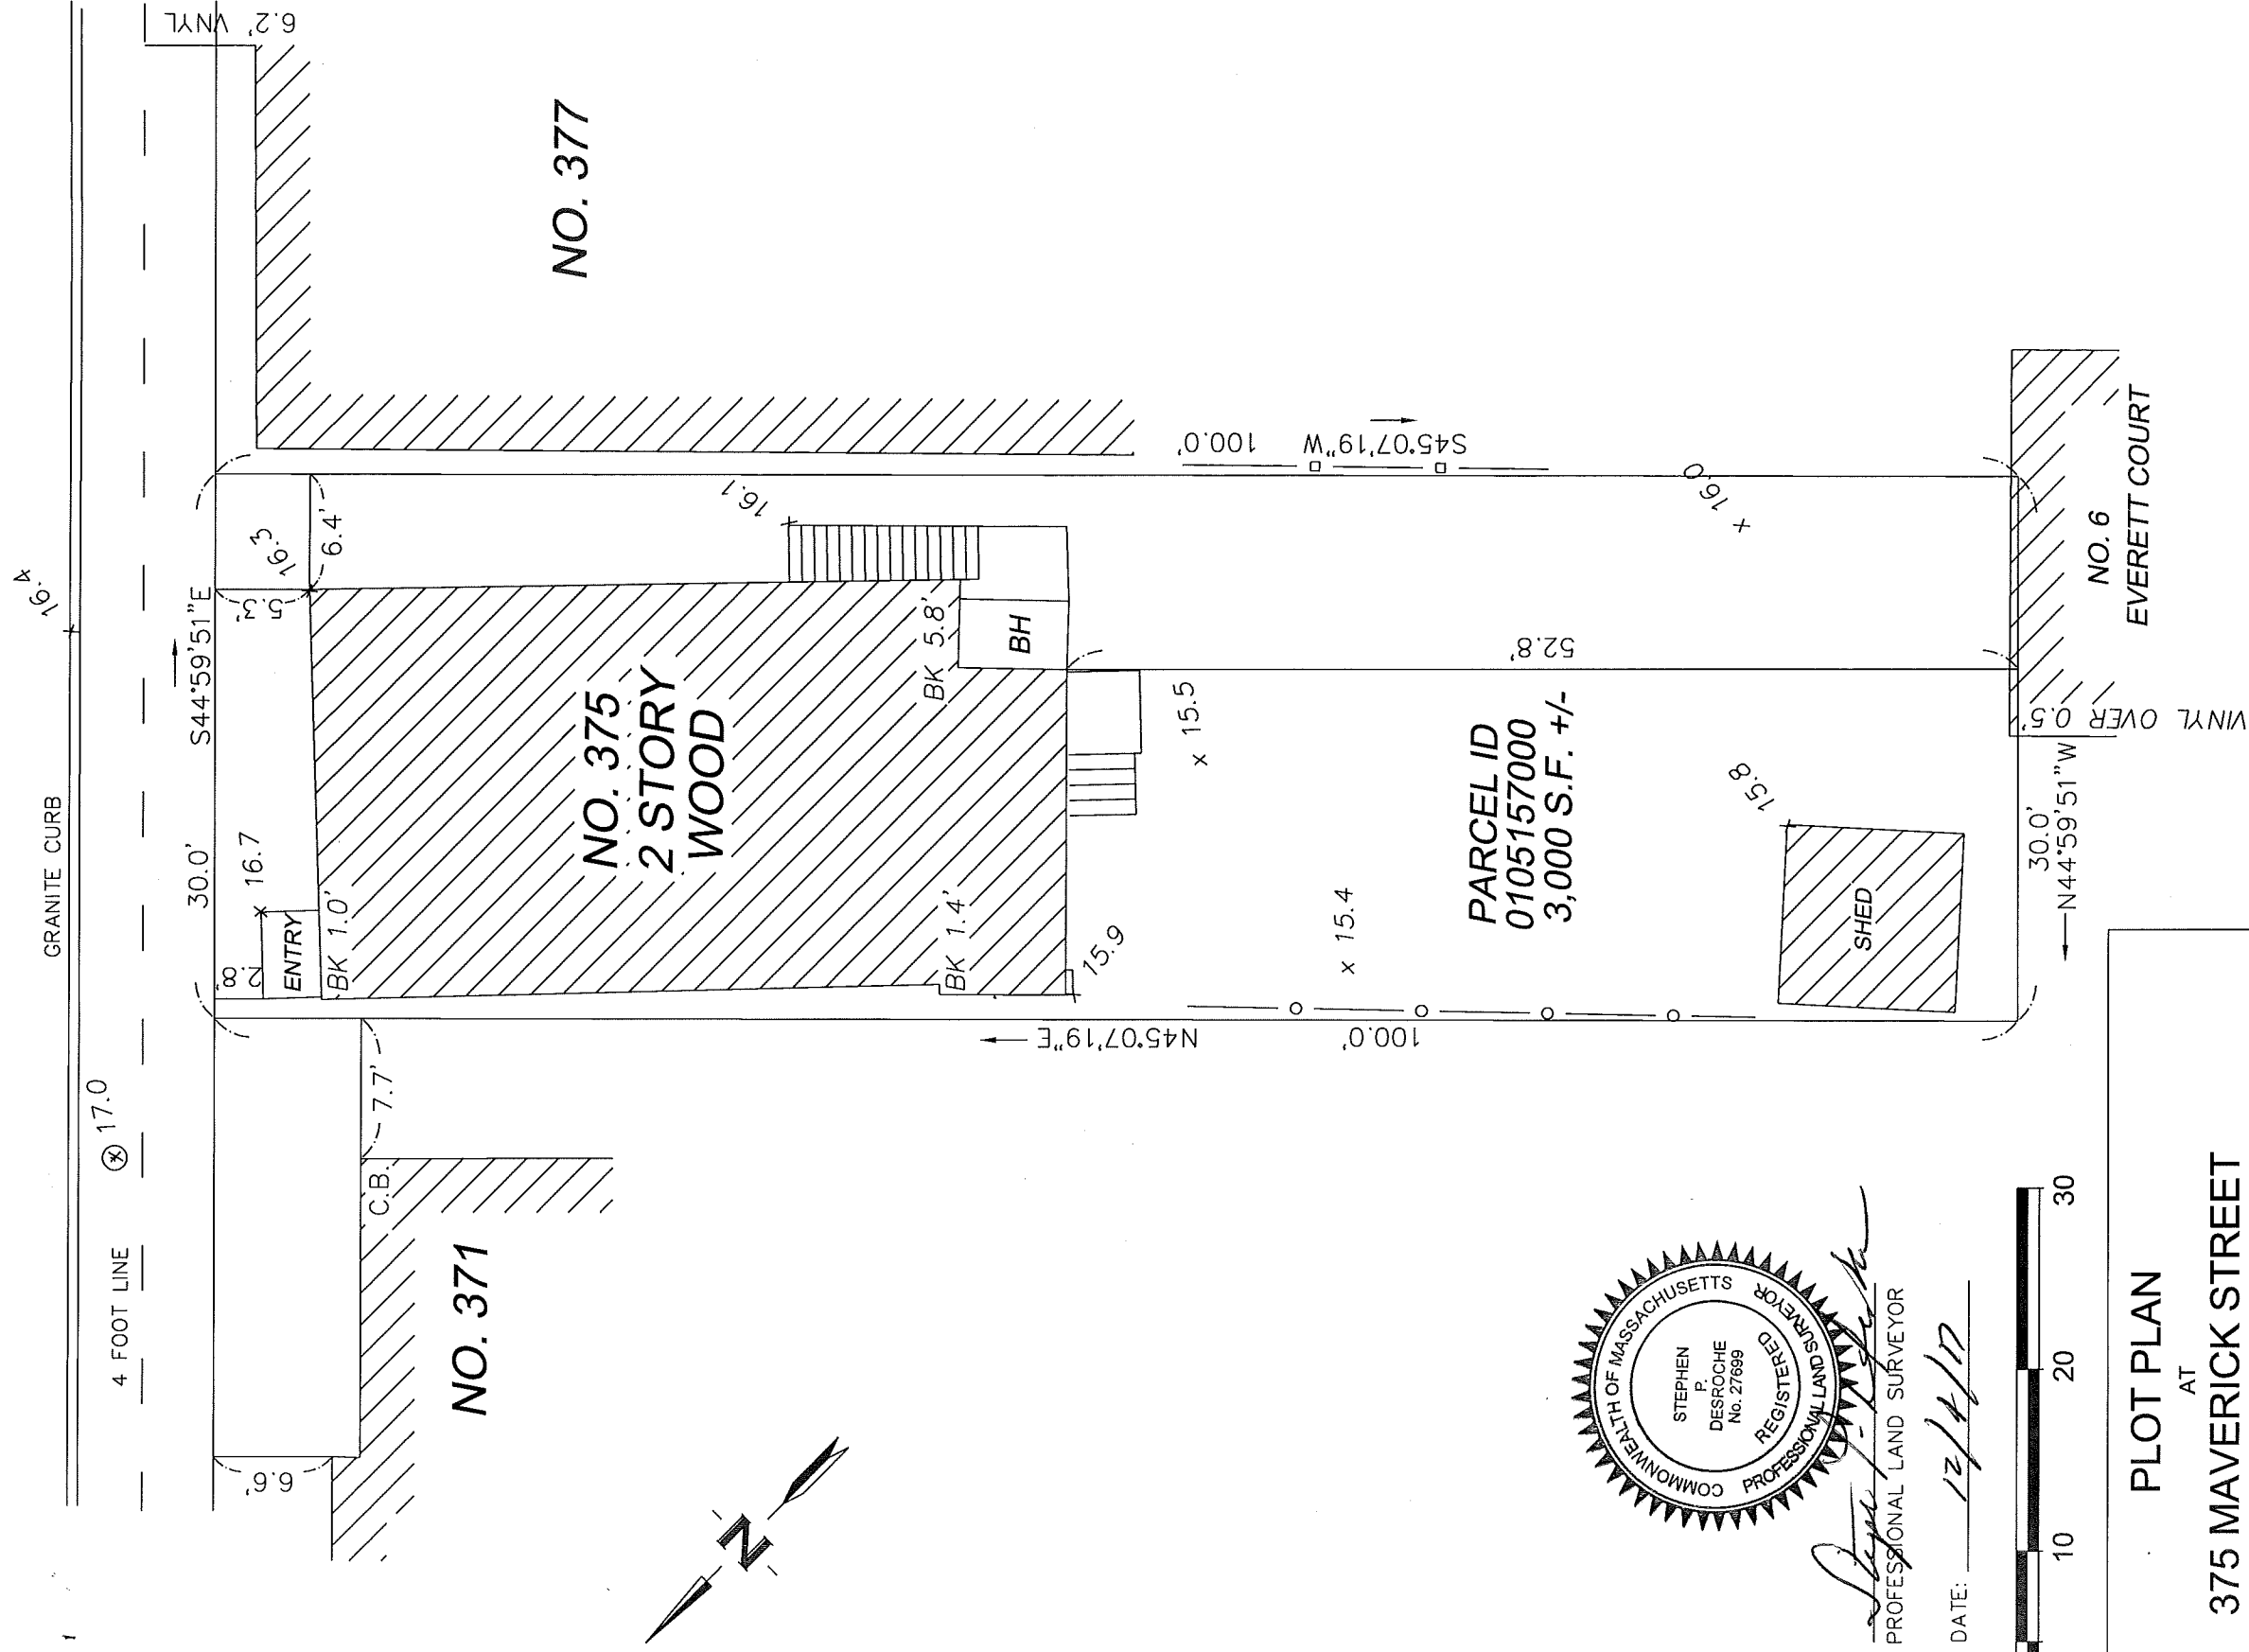

Stephen P. Desroche
PROFESSIONAL LAND SURVEYOR

DATE: 12/4/17



PLOT PLAN
AT
375 MAVERICK STREET
IN
BOSTON, (EAST) MASS.

NEPONSET VALLEY SURVEY ASSOC., INC.
95 WHITE STREET
QUINCY, MA 02269
TEL. 617-472-4867



SCALE:
1"=10'

DATE:
NOVEMBER 24, 2017

REFERENCE:

BOOK 46572 PAGE 54

MAVERICK STREET

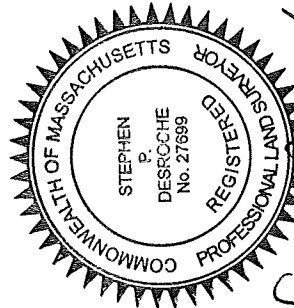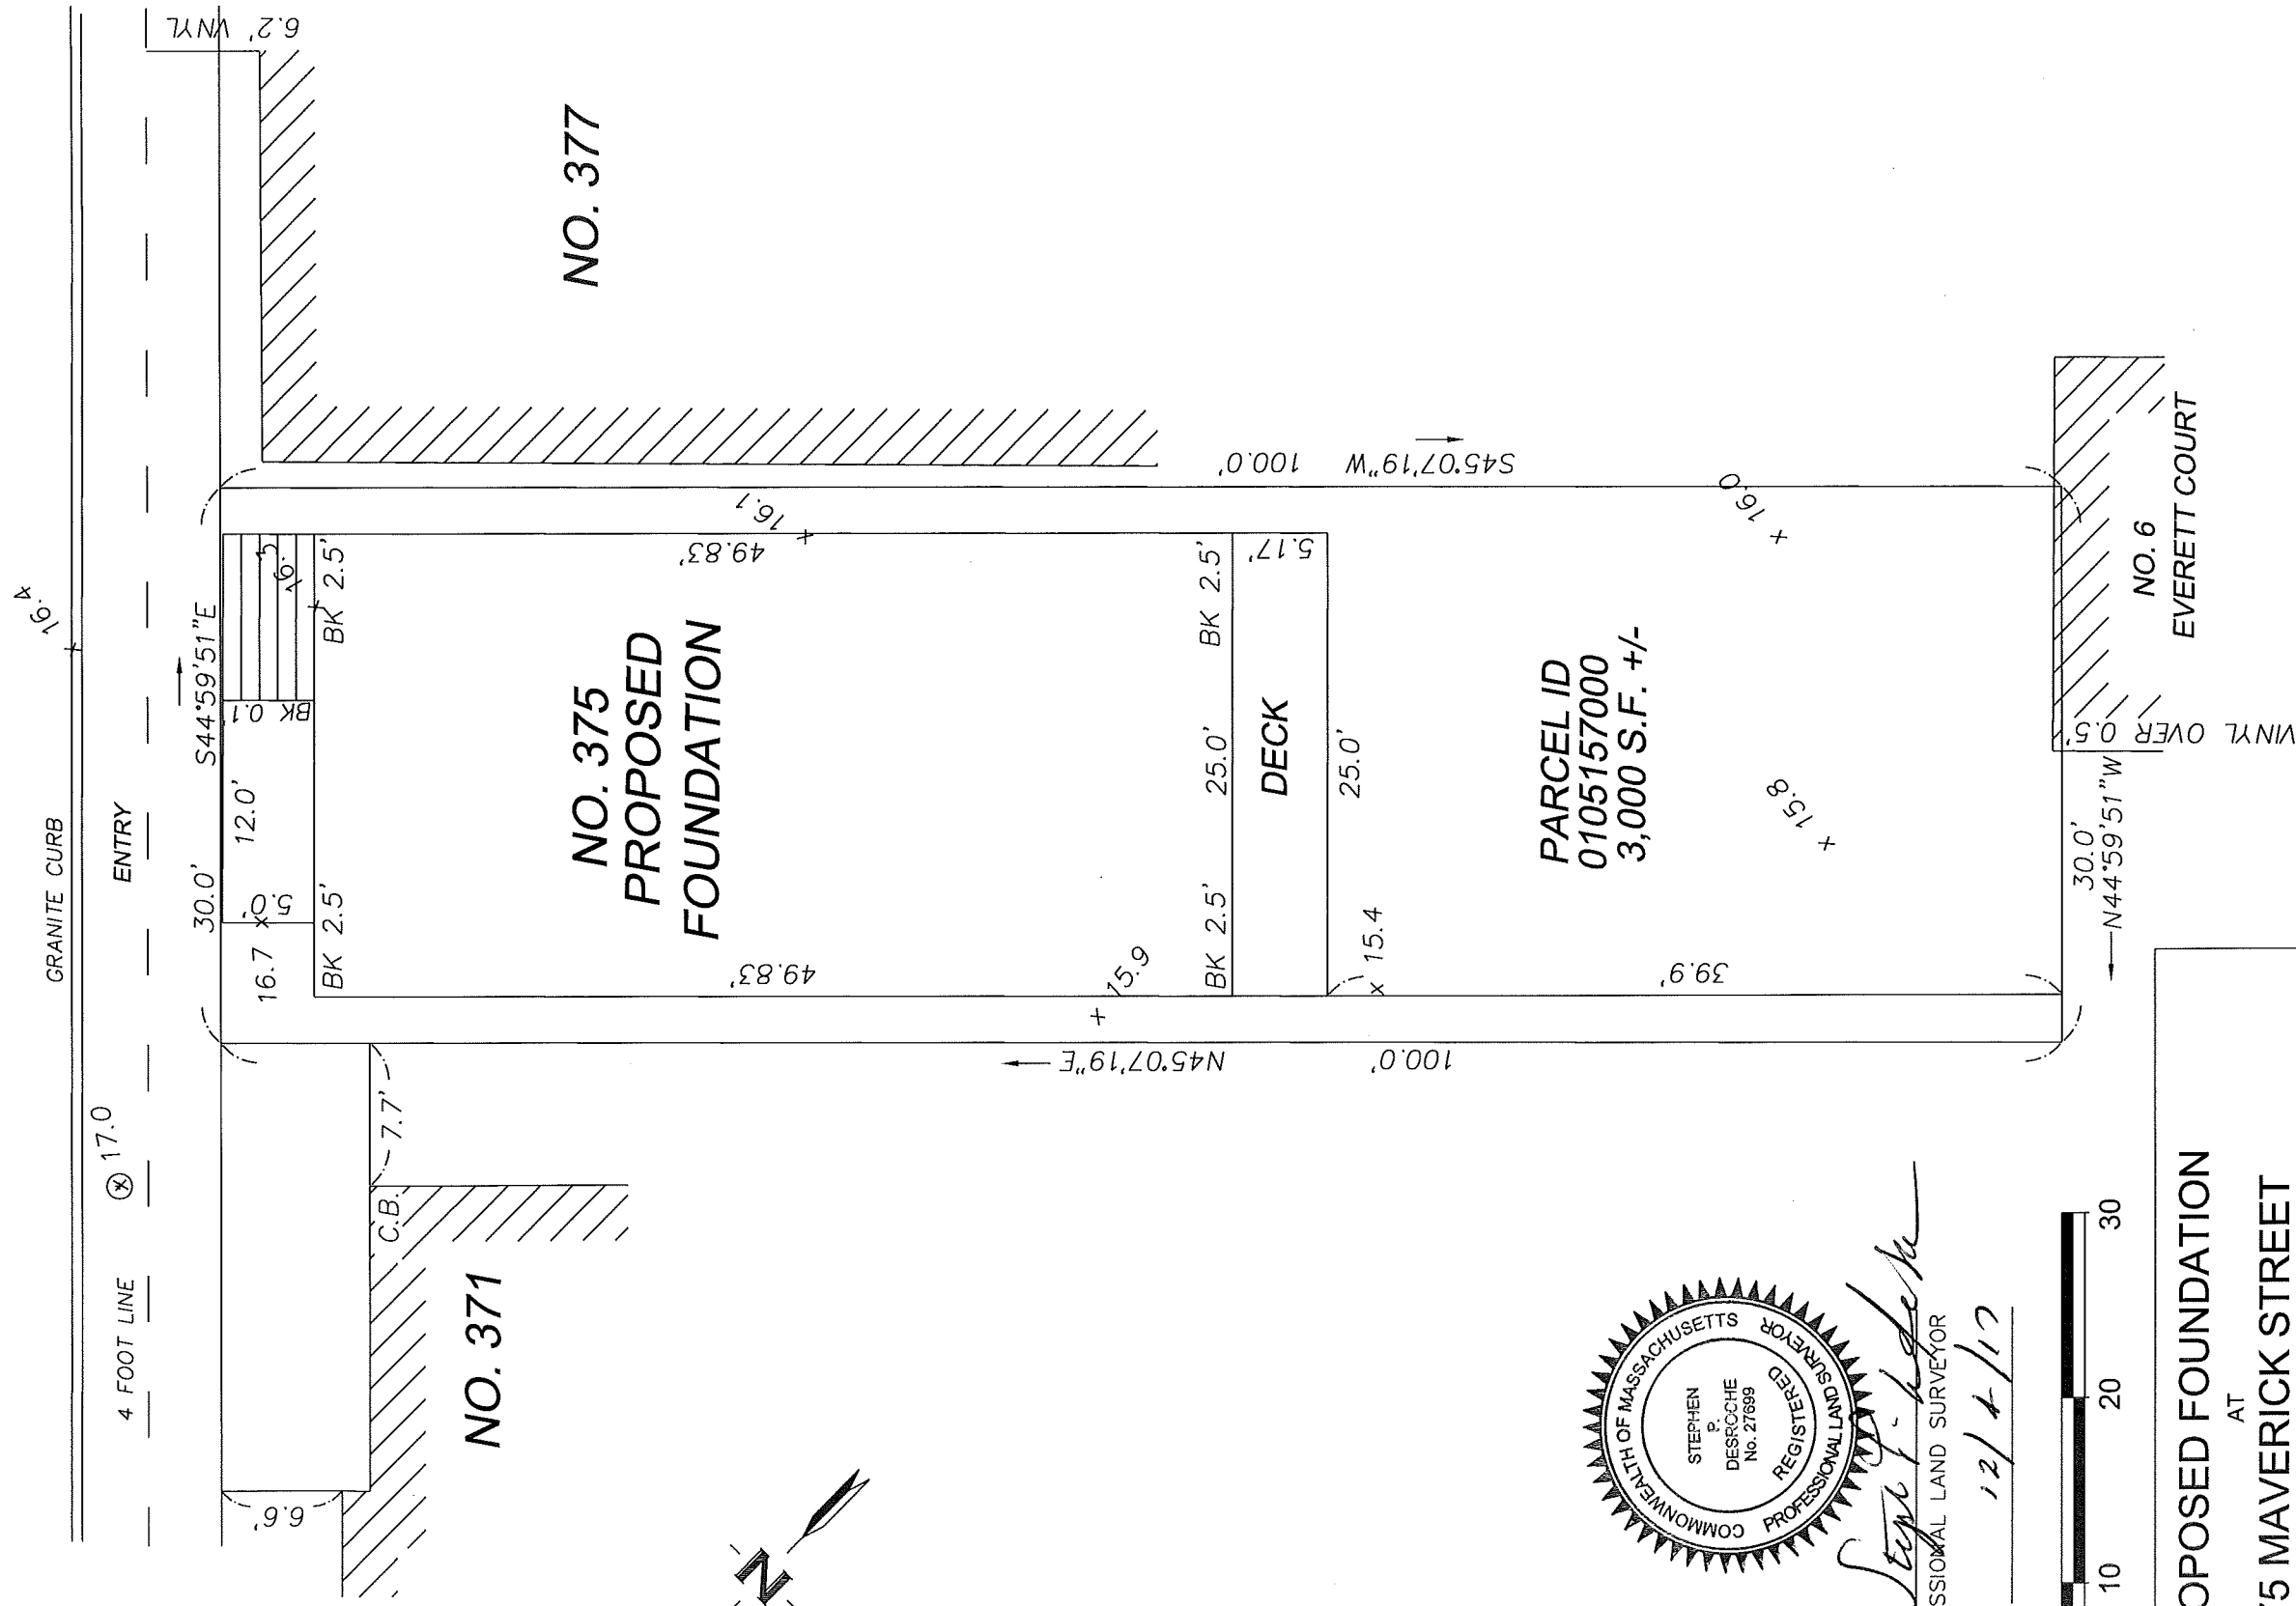

Stephen P. Desroche
 PROFESSIONAL LAND SURVEYOR

DATE: 12/4/17



PROPOSED FOUNDATION AT 375 MAVERICK STREET IN BOSTON, (EAST) MASS.	NEPONSET VALLEY SURVEY ASSOC., INC. 95 WHITE STREET QUINCY, MA 02269 TEL. 617-472-4867
SCALE: 1"=10'	DATE: NOVEMBER 30, 2017