



2 Perspective View  
Scale: NTS

1 Top View  
Scale: 1-1/2" = 1'-0"

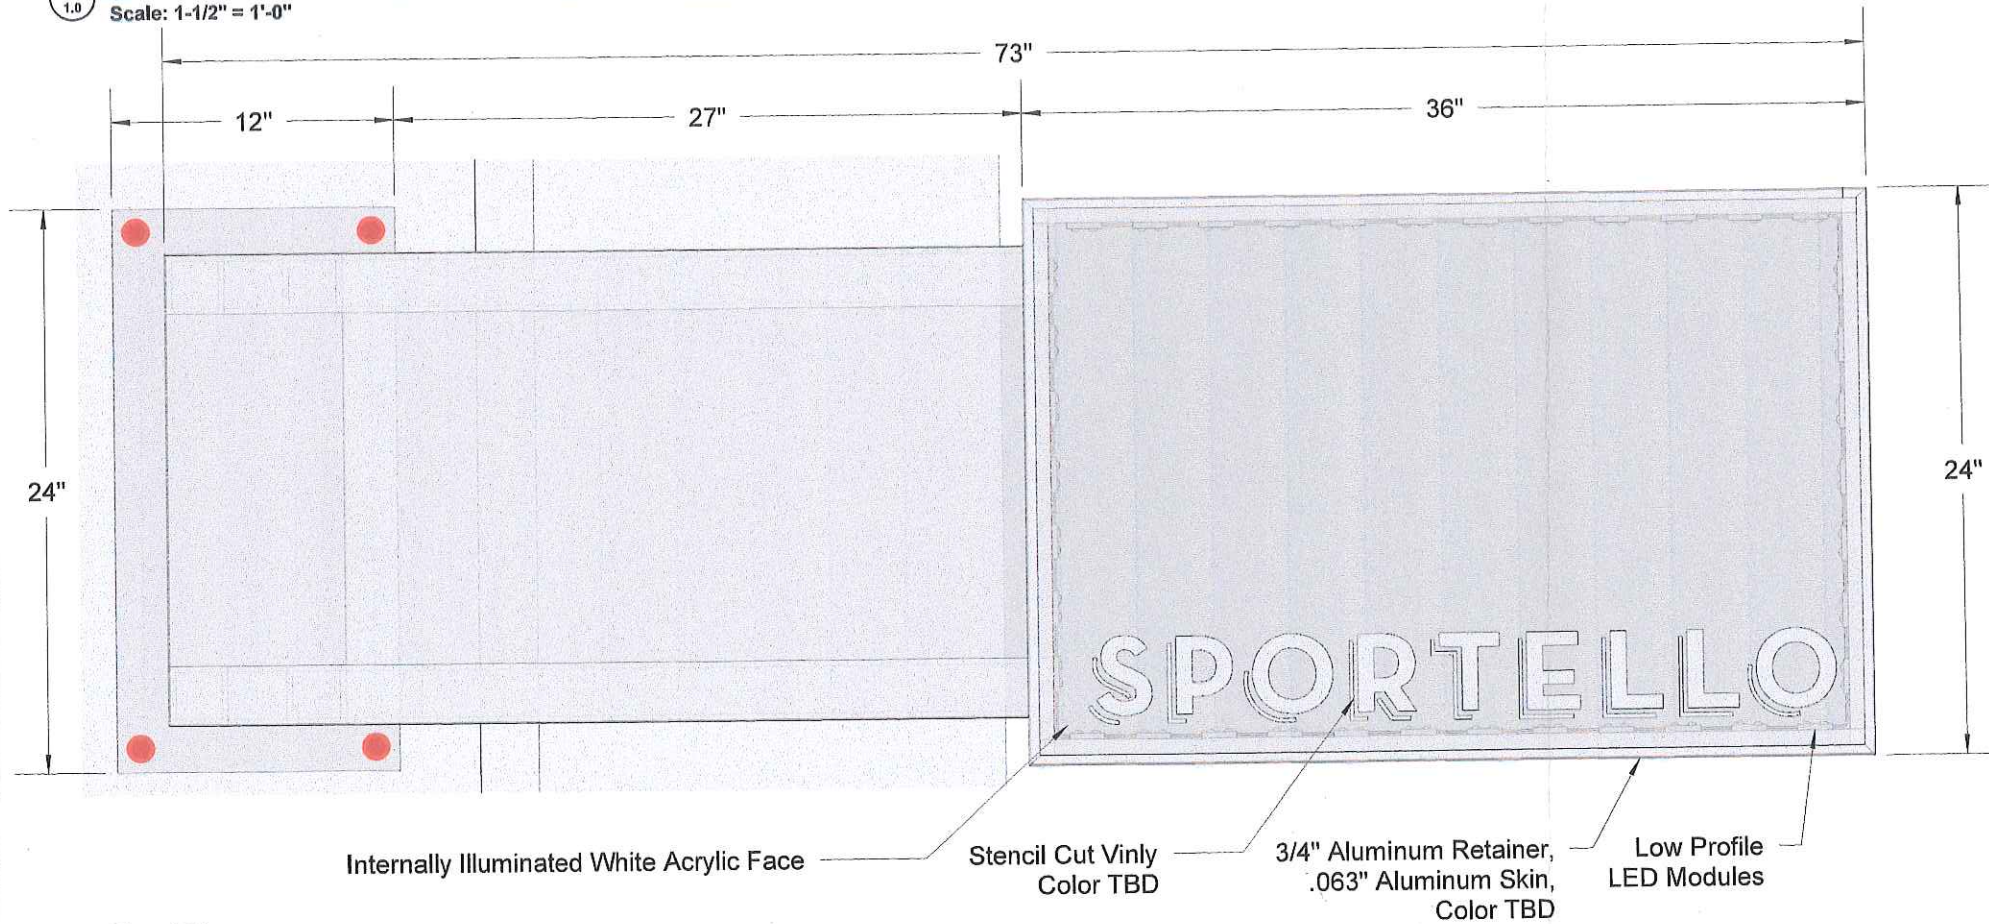

3 Front View  
Scale: 1-1/2" = 1'-0"

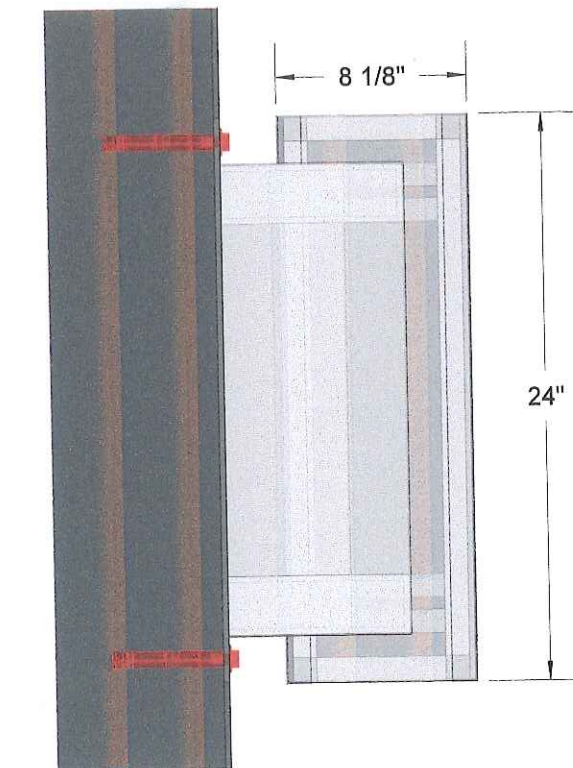

4 Left Side View  
Scale: 1-1/2" = 1'-0"

Underwriters Laboratories, Inc.  
Listed Components and Completed Sign

**Ne**  
**NEON COMPANY INC**  
119 Herbert Street Framingham MA 01702  
508-879-2663

REVISIONS:

PROJECT

**Sportello  
Blade Sign**

DRAWING TITLE

**Blade Sign  
Detail**

DATE: **08/17/18**  
SCALE: **1-1/2" = 1'-0"**  
DRAWN BY: **Spear**  
JOB #:

DRAWING NUMBER

**1.0**