







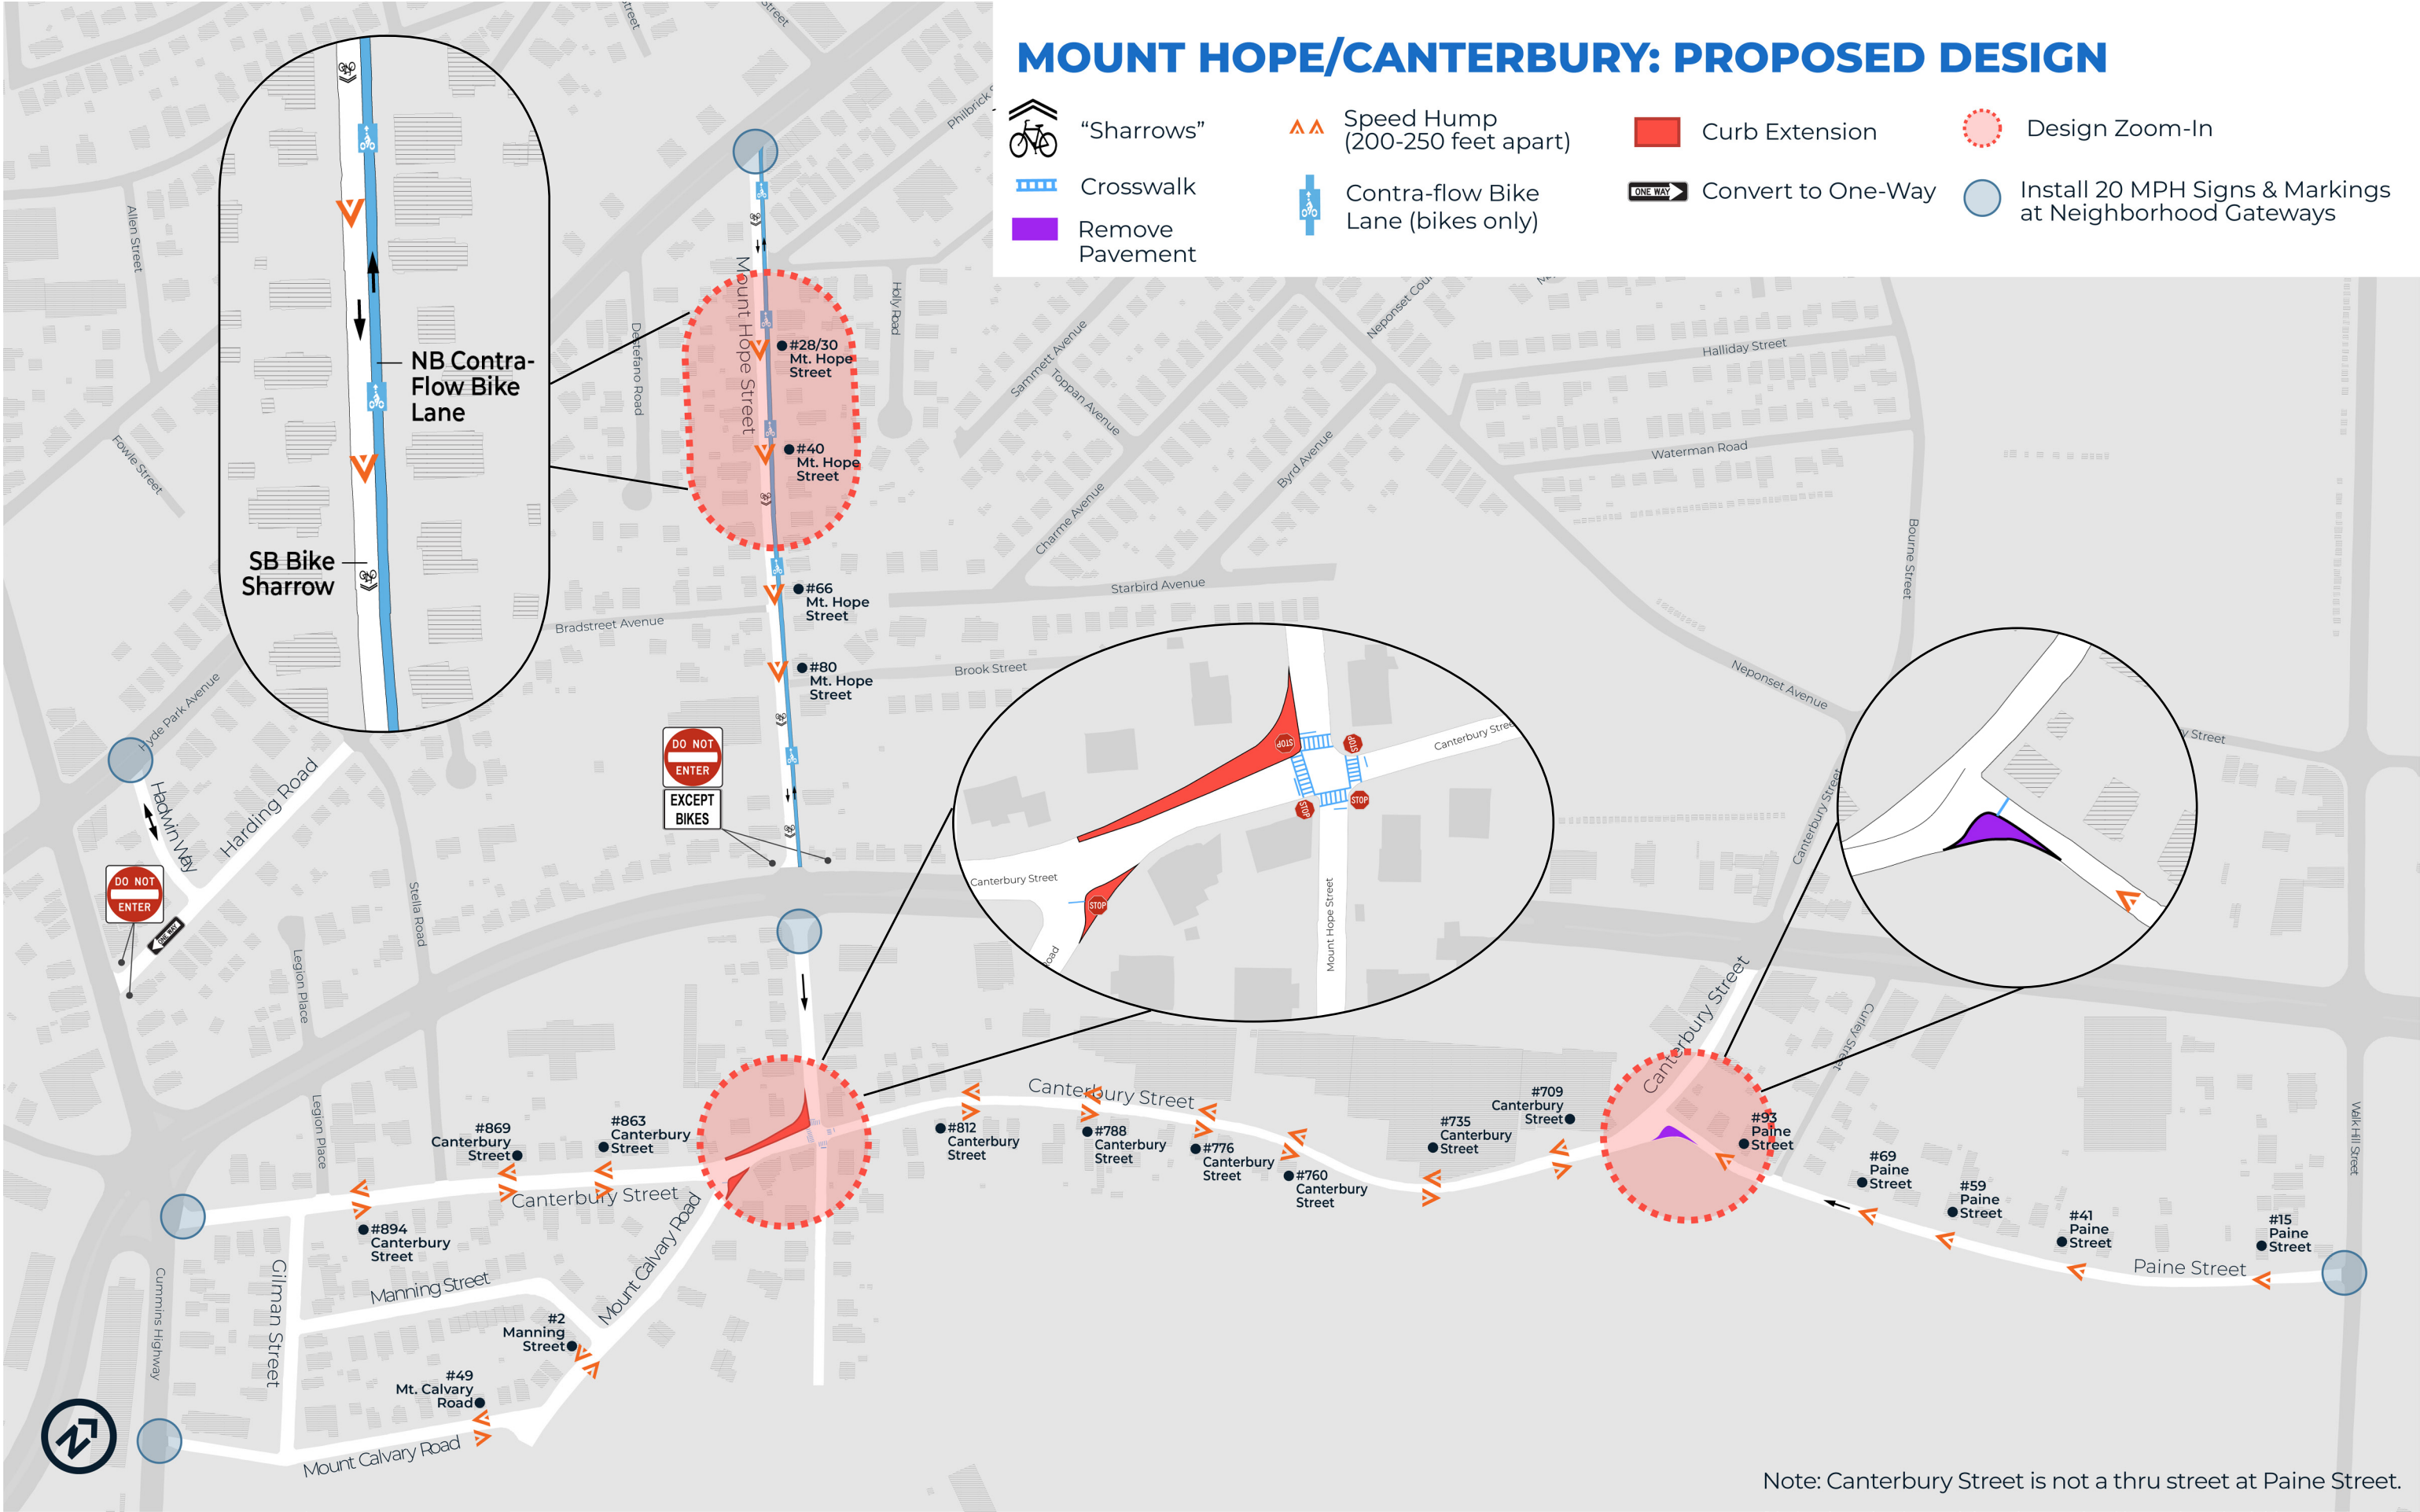


MOUNT HOPE/CANTERBURY: PROPOSED DESIGN

-  "Sharrows"
-  Crosswalk
-  Remove Pavement
-  Speed Hump (200-250 feet apart)
-  Contra-flow Bike Lane (bikes only)
-  Curb Extension
-  Convert to One-Way
-  Design Zoom-In
-  Install 20 MPH Signs & Markings at Neighborhood Gateways



Note: Canterbury Street is not a thru street at Paine Street.