

# 10 CLAREMONT PARK


BOSTON, MA 02118

## 10 CLAREMONT PARK LLC



AUGUST 27, 2020




EMBARC

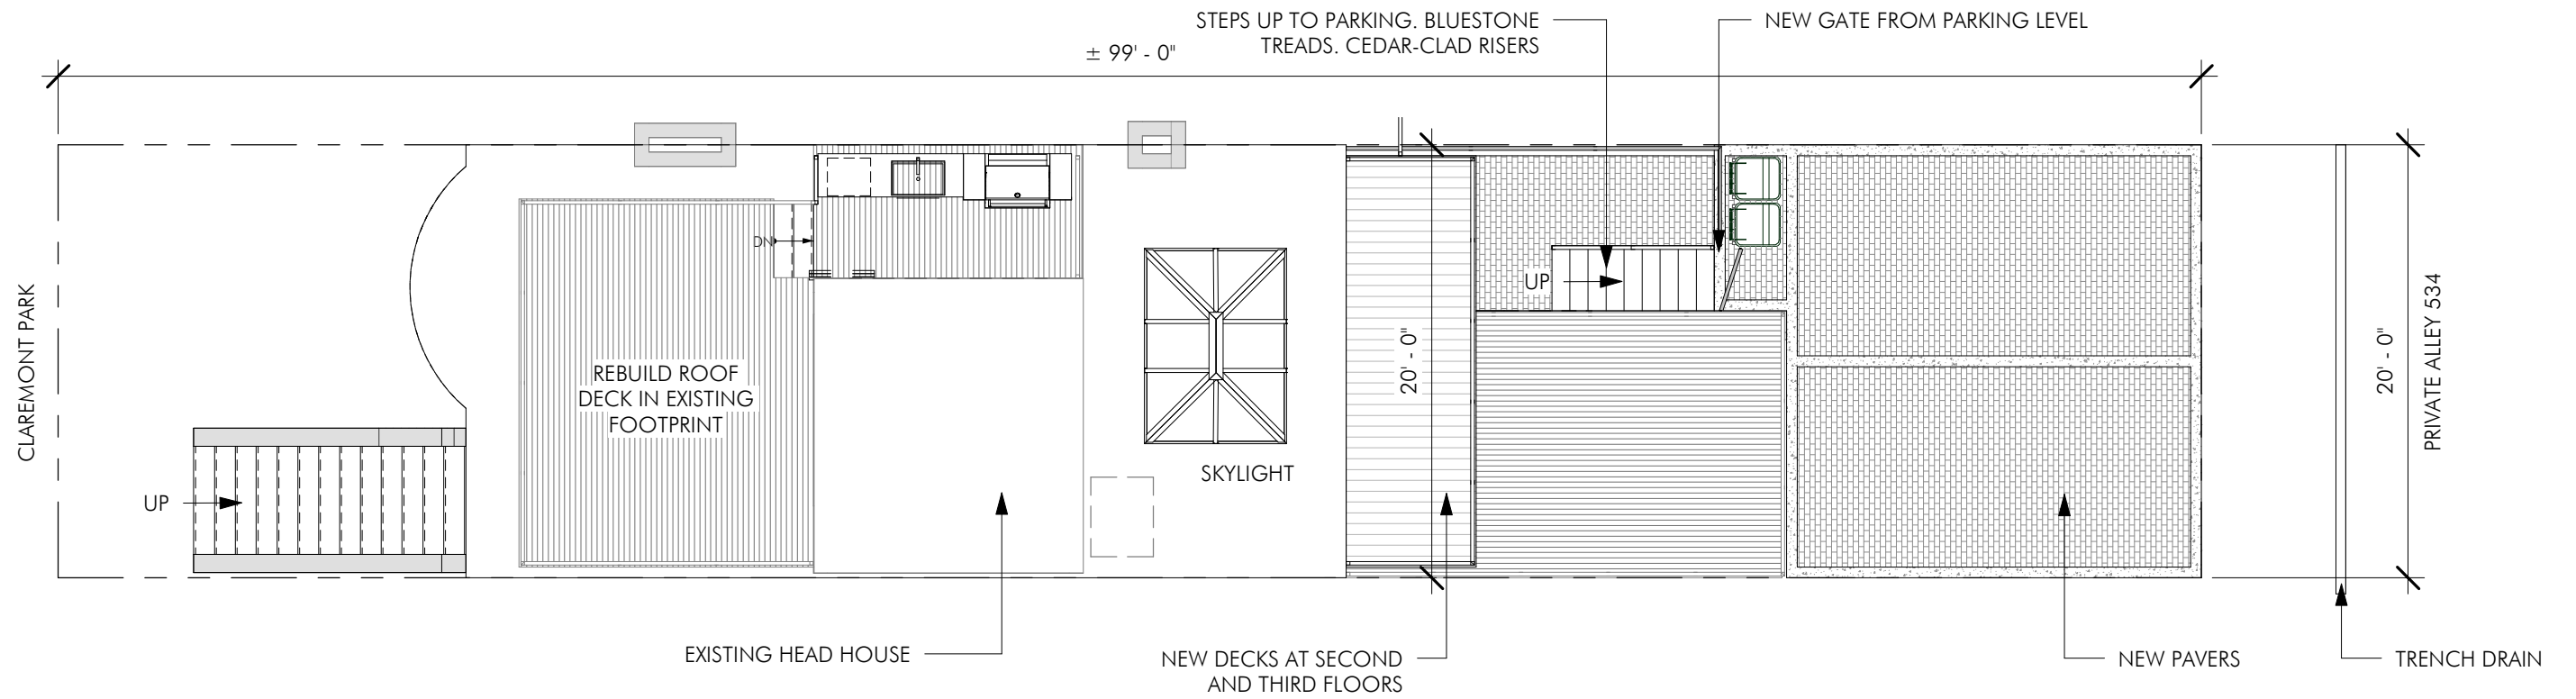


**1** LANDMARKS SITE PLAN  
1/8" = 1'-0"

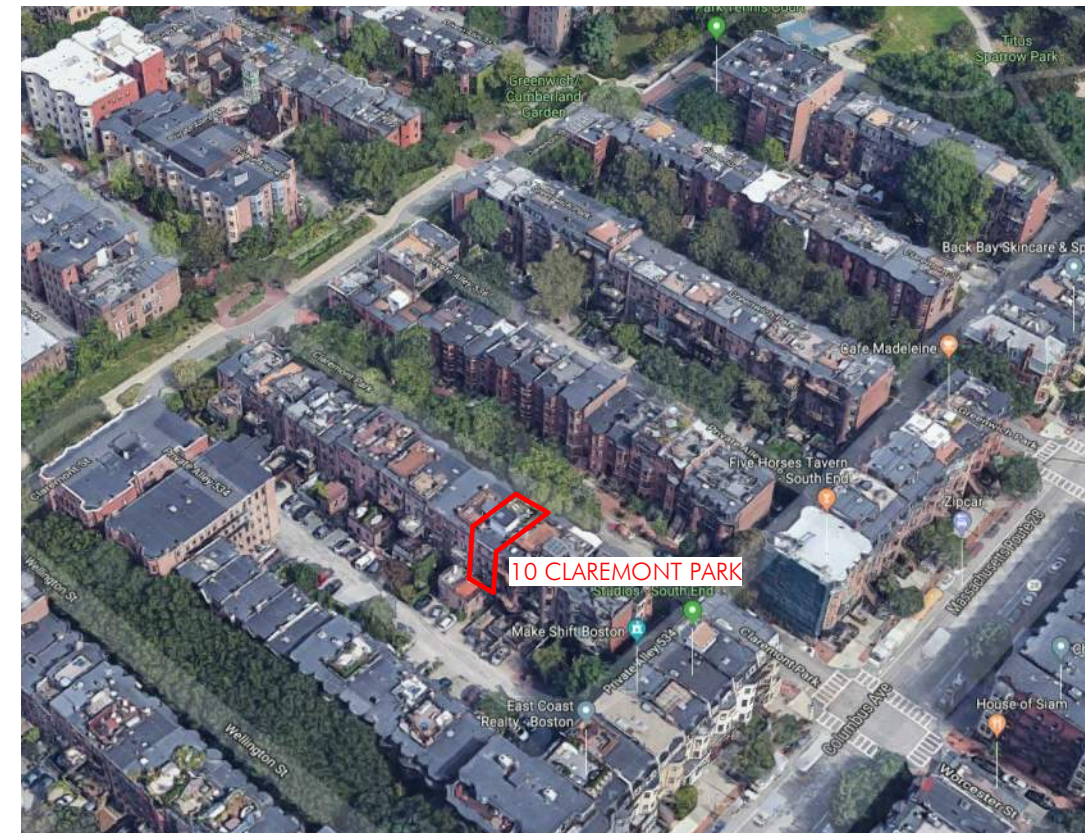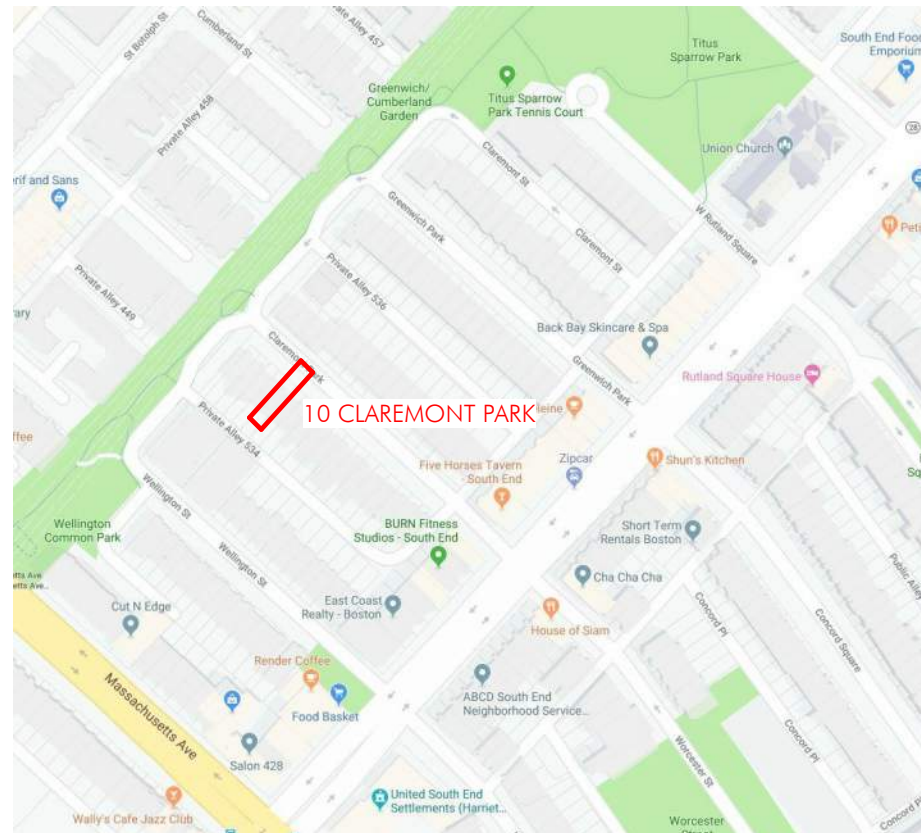



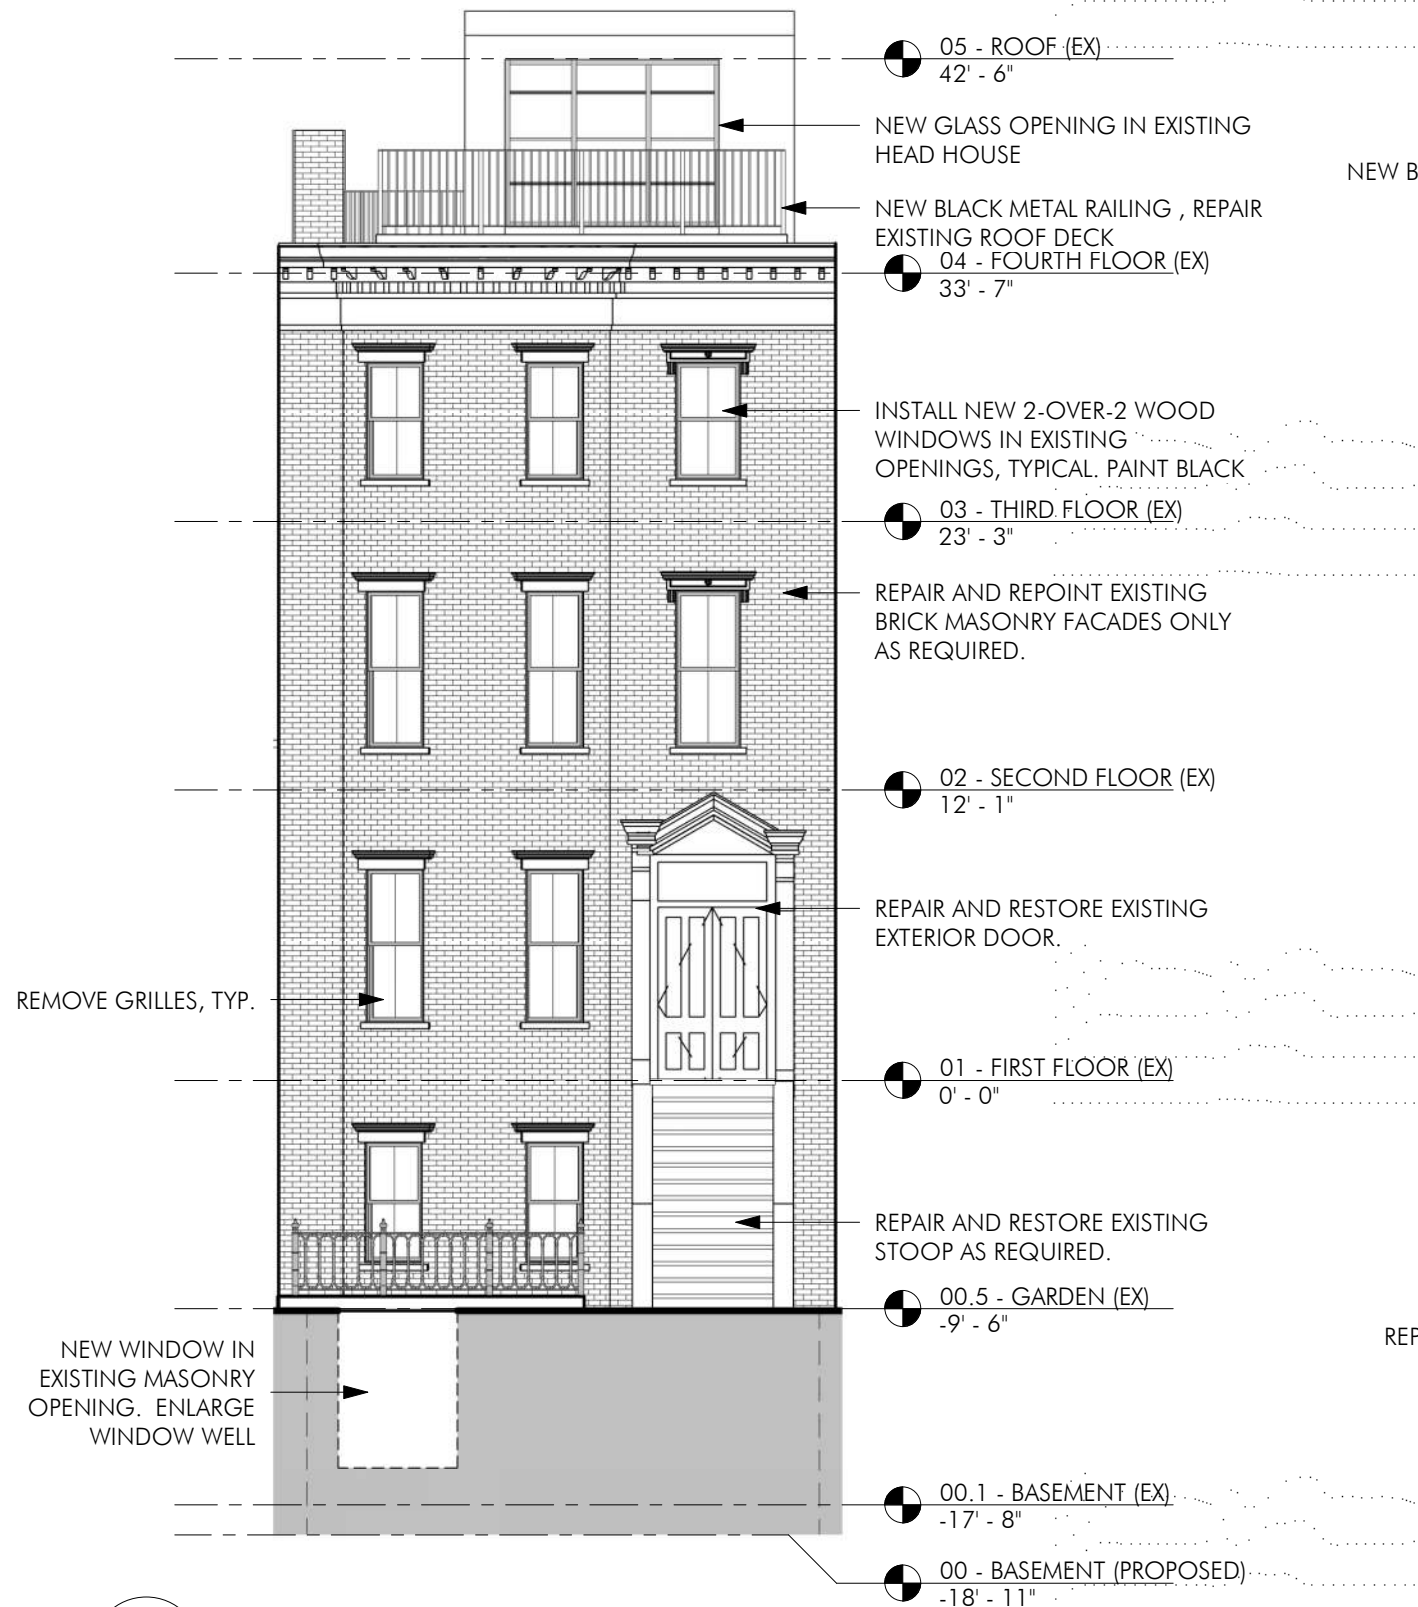

**1** FRONT ELEVATION - LANDMARKS  
1/8" = 1'-0"

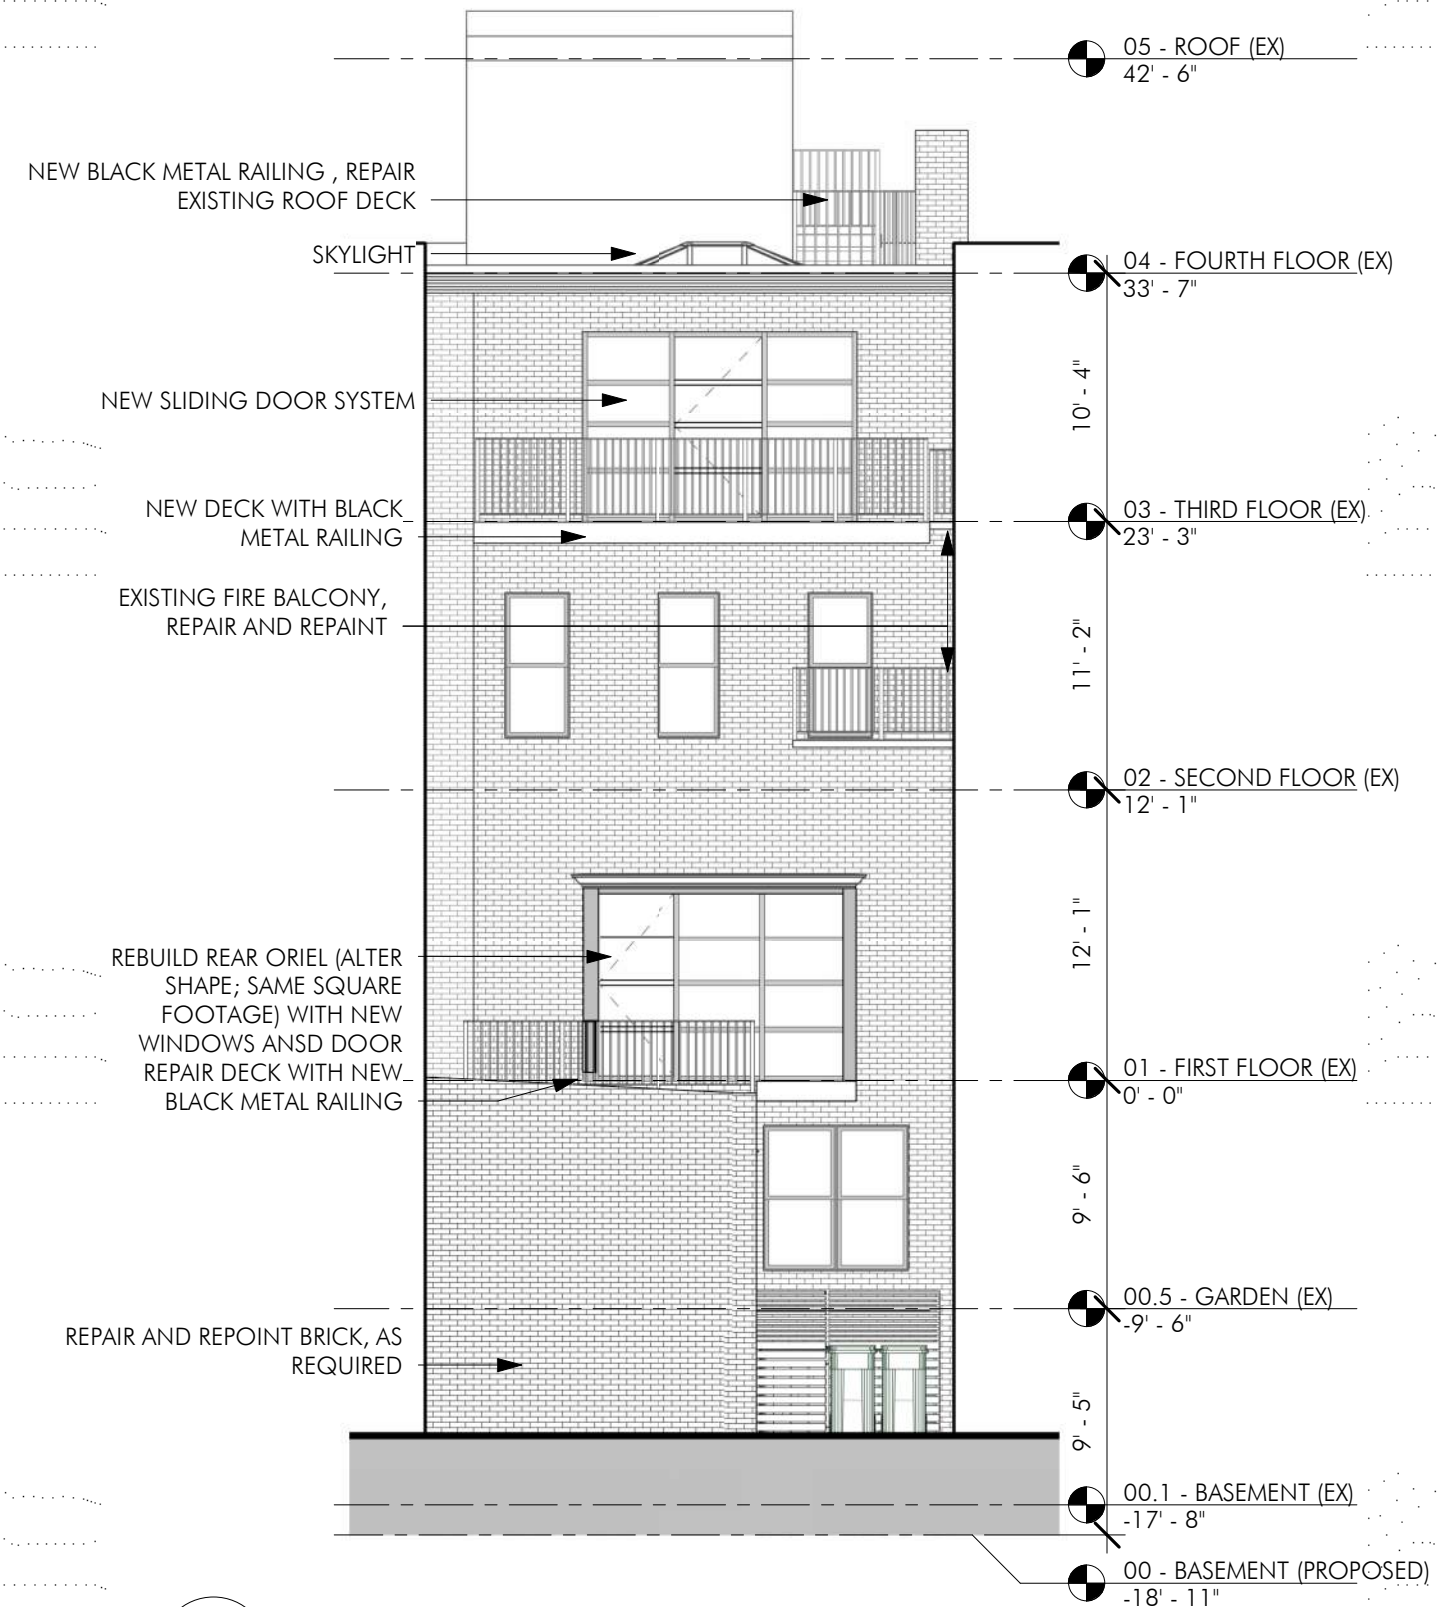

**2** REAR ELEVATION - LANDMARKS  
1/8" = 1'-0"

