




View to the right of 79 Newbury

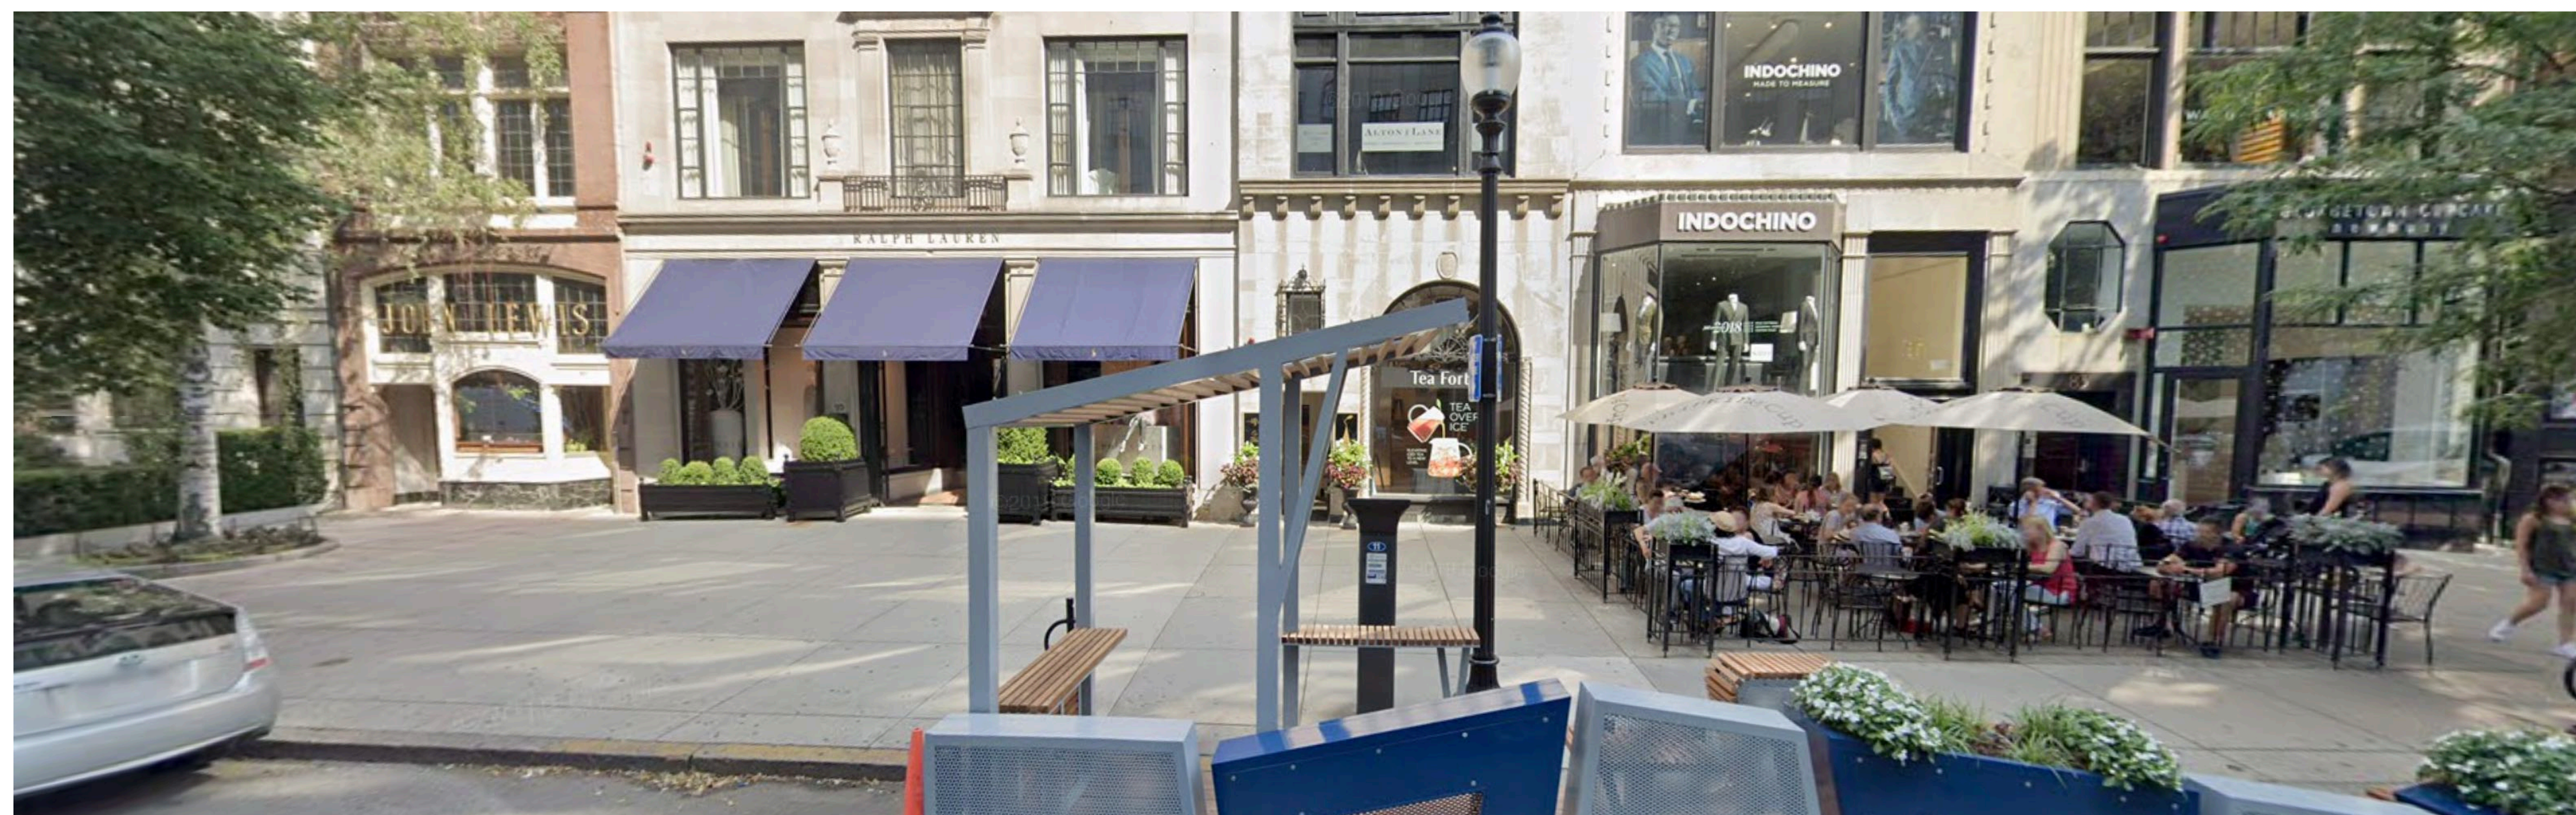


View to the left of 79 Newbury

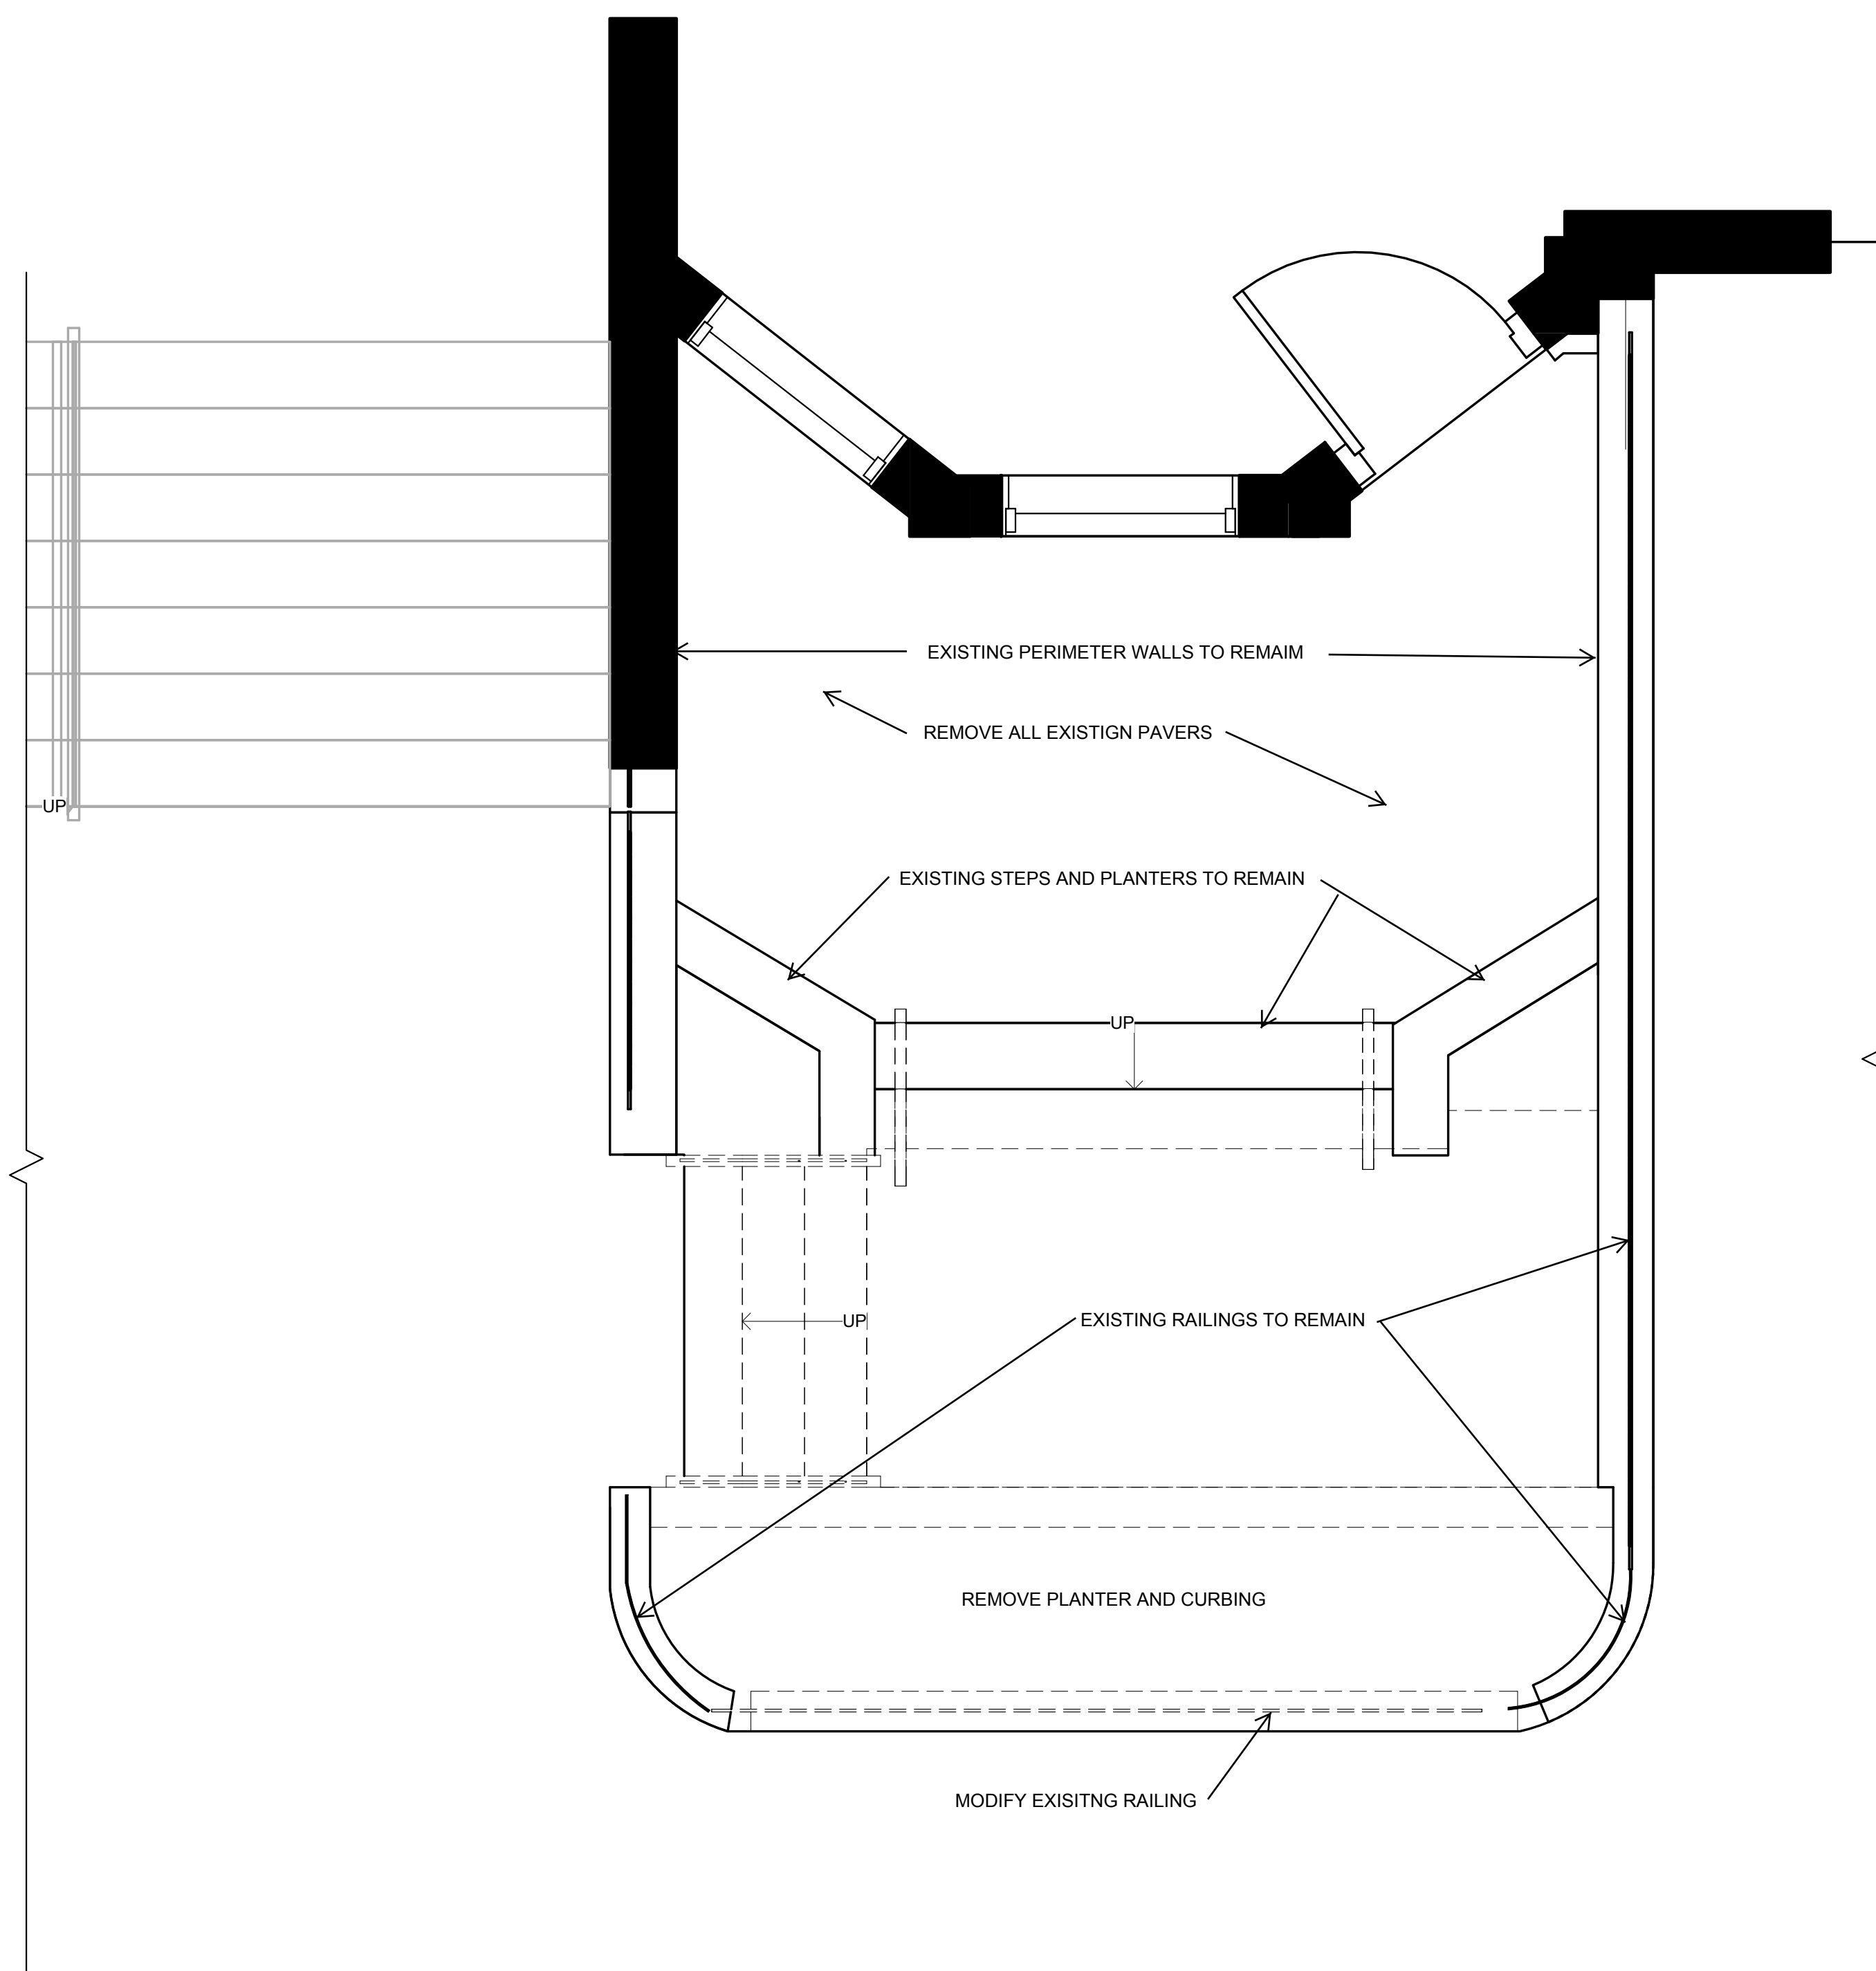

1 D01 - DEMOLITION GARDEN PLAN
1/2" = 1'-0"

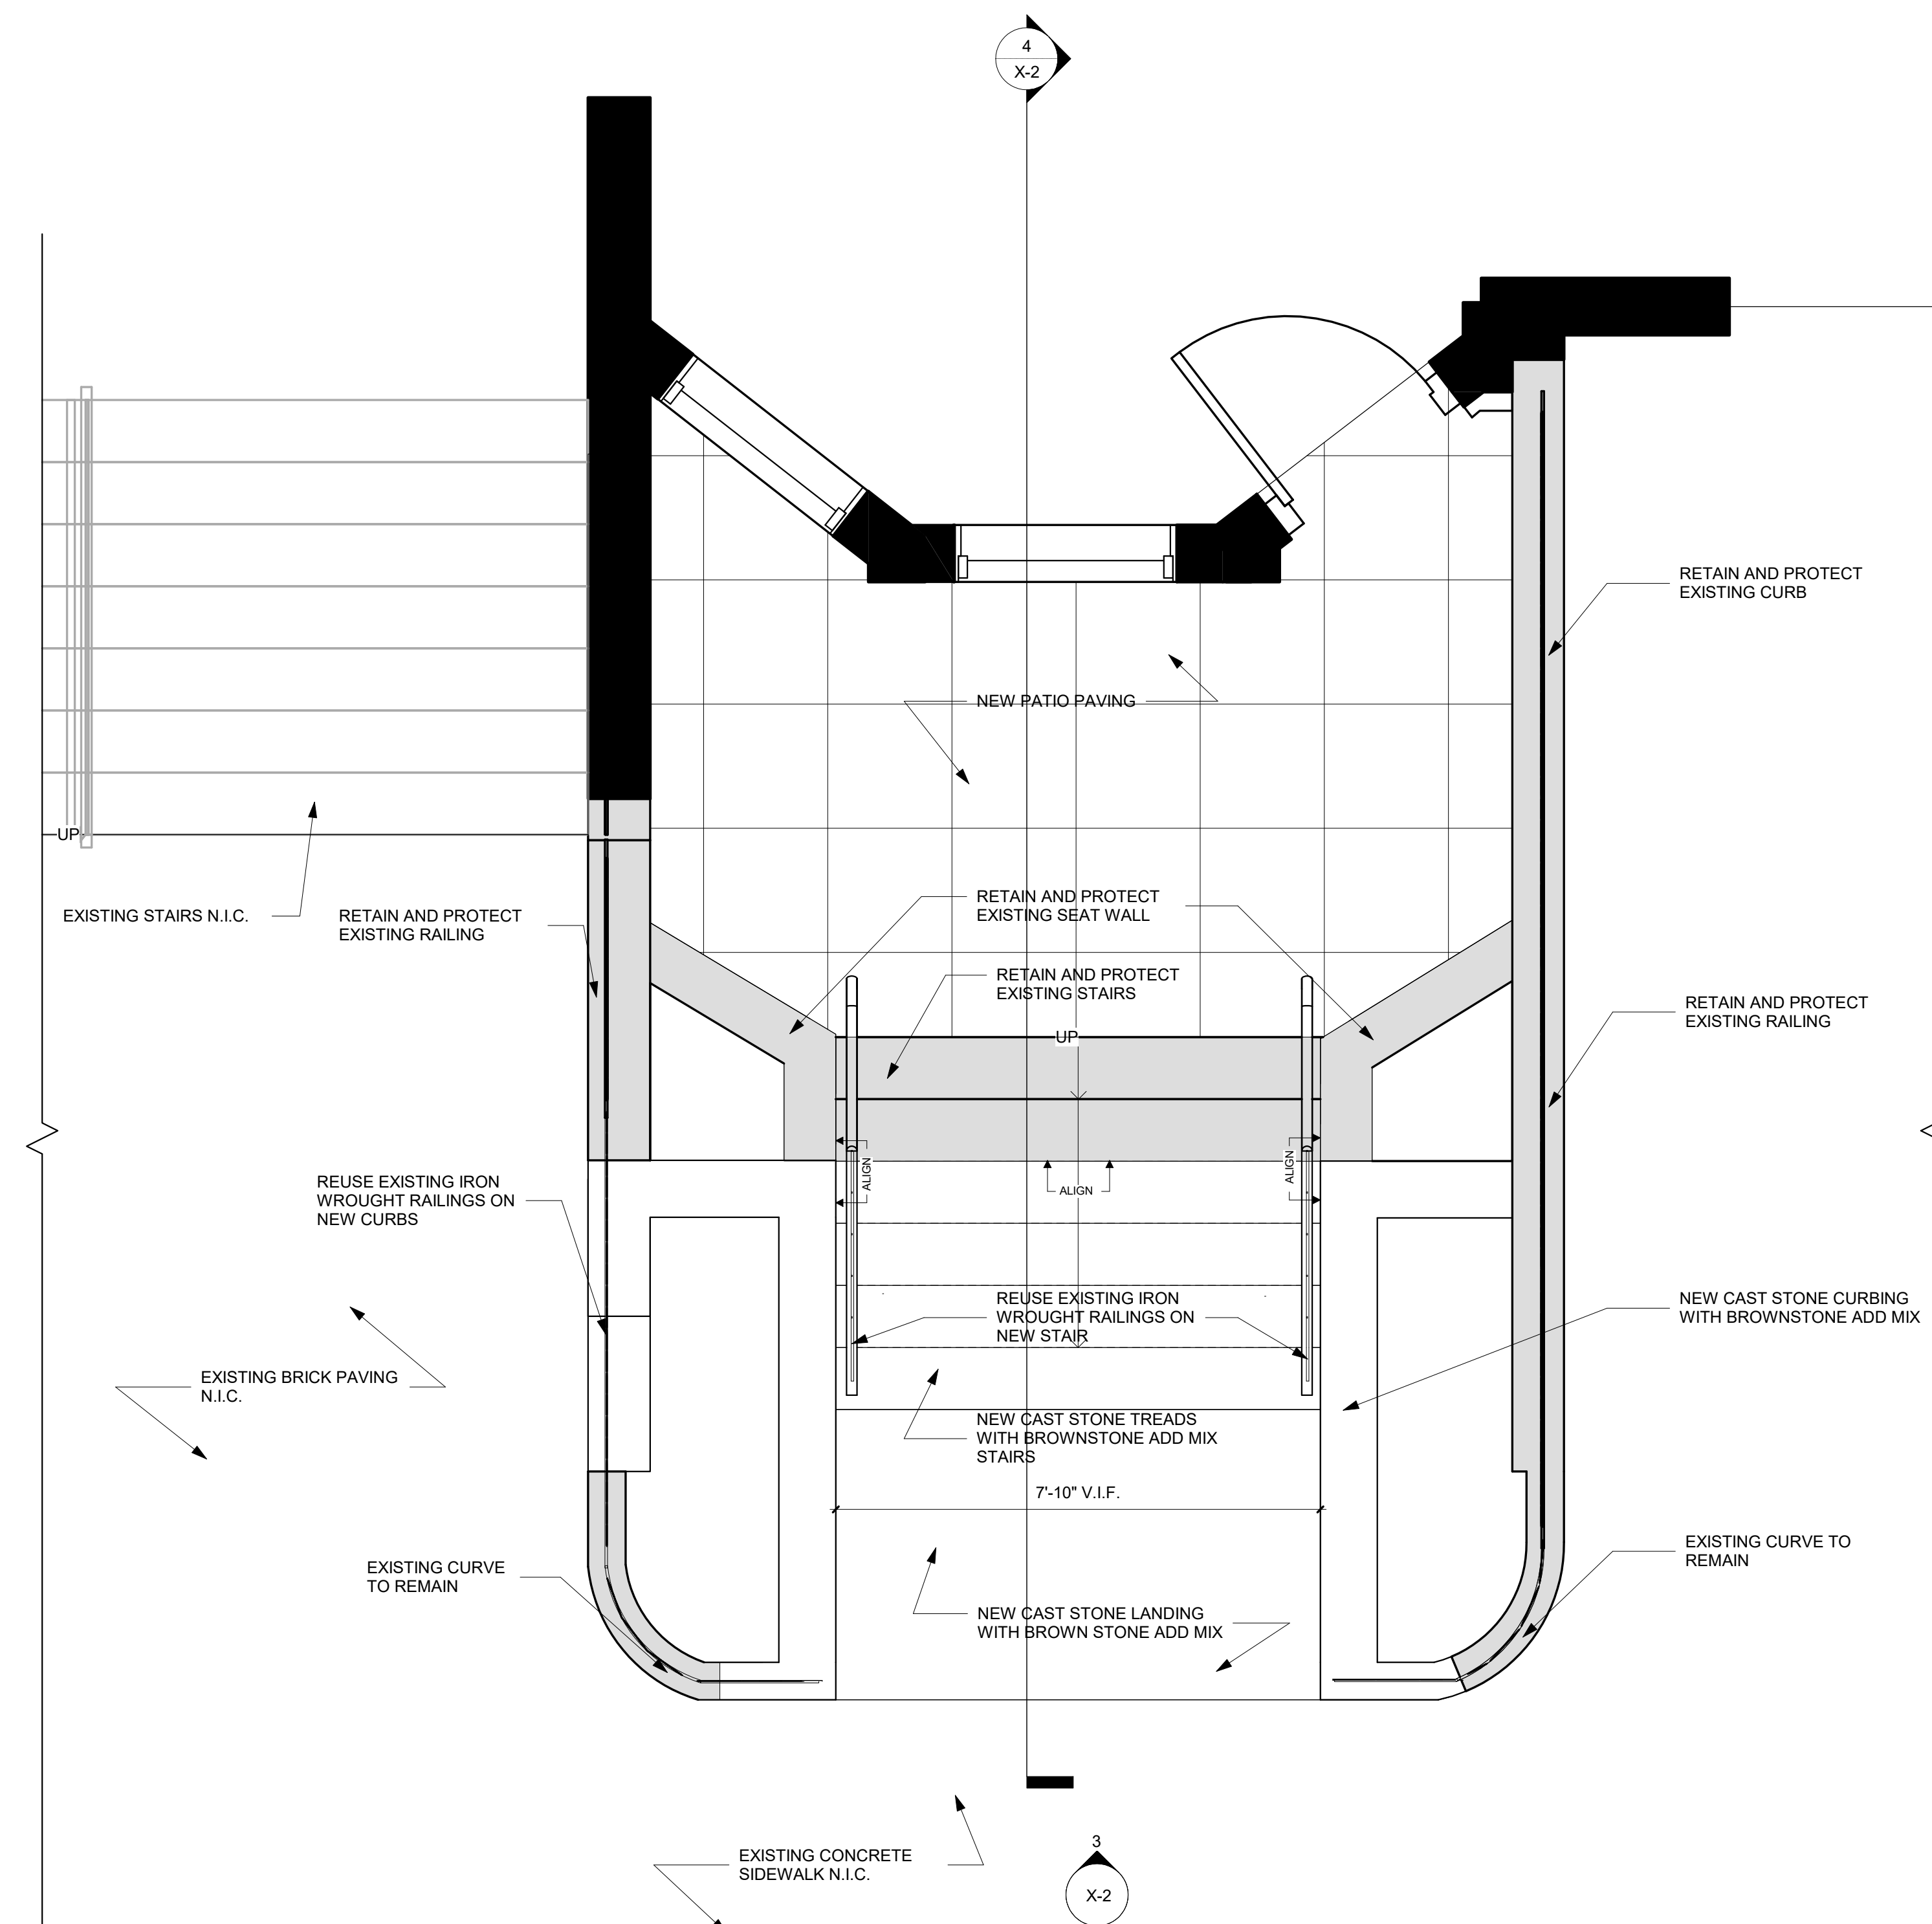

2 01 PROPOSED GARDEN PLAN
1/2" = 1'-0"

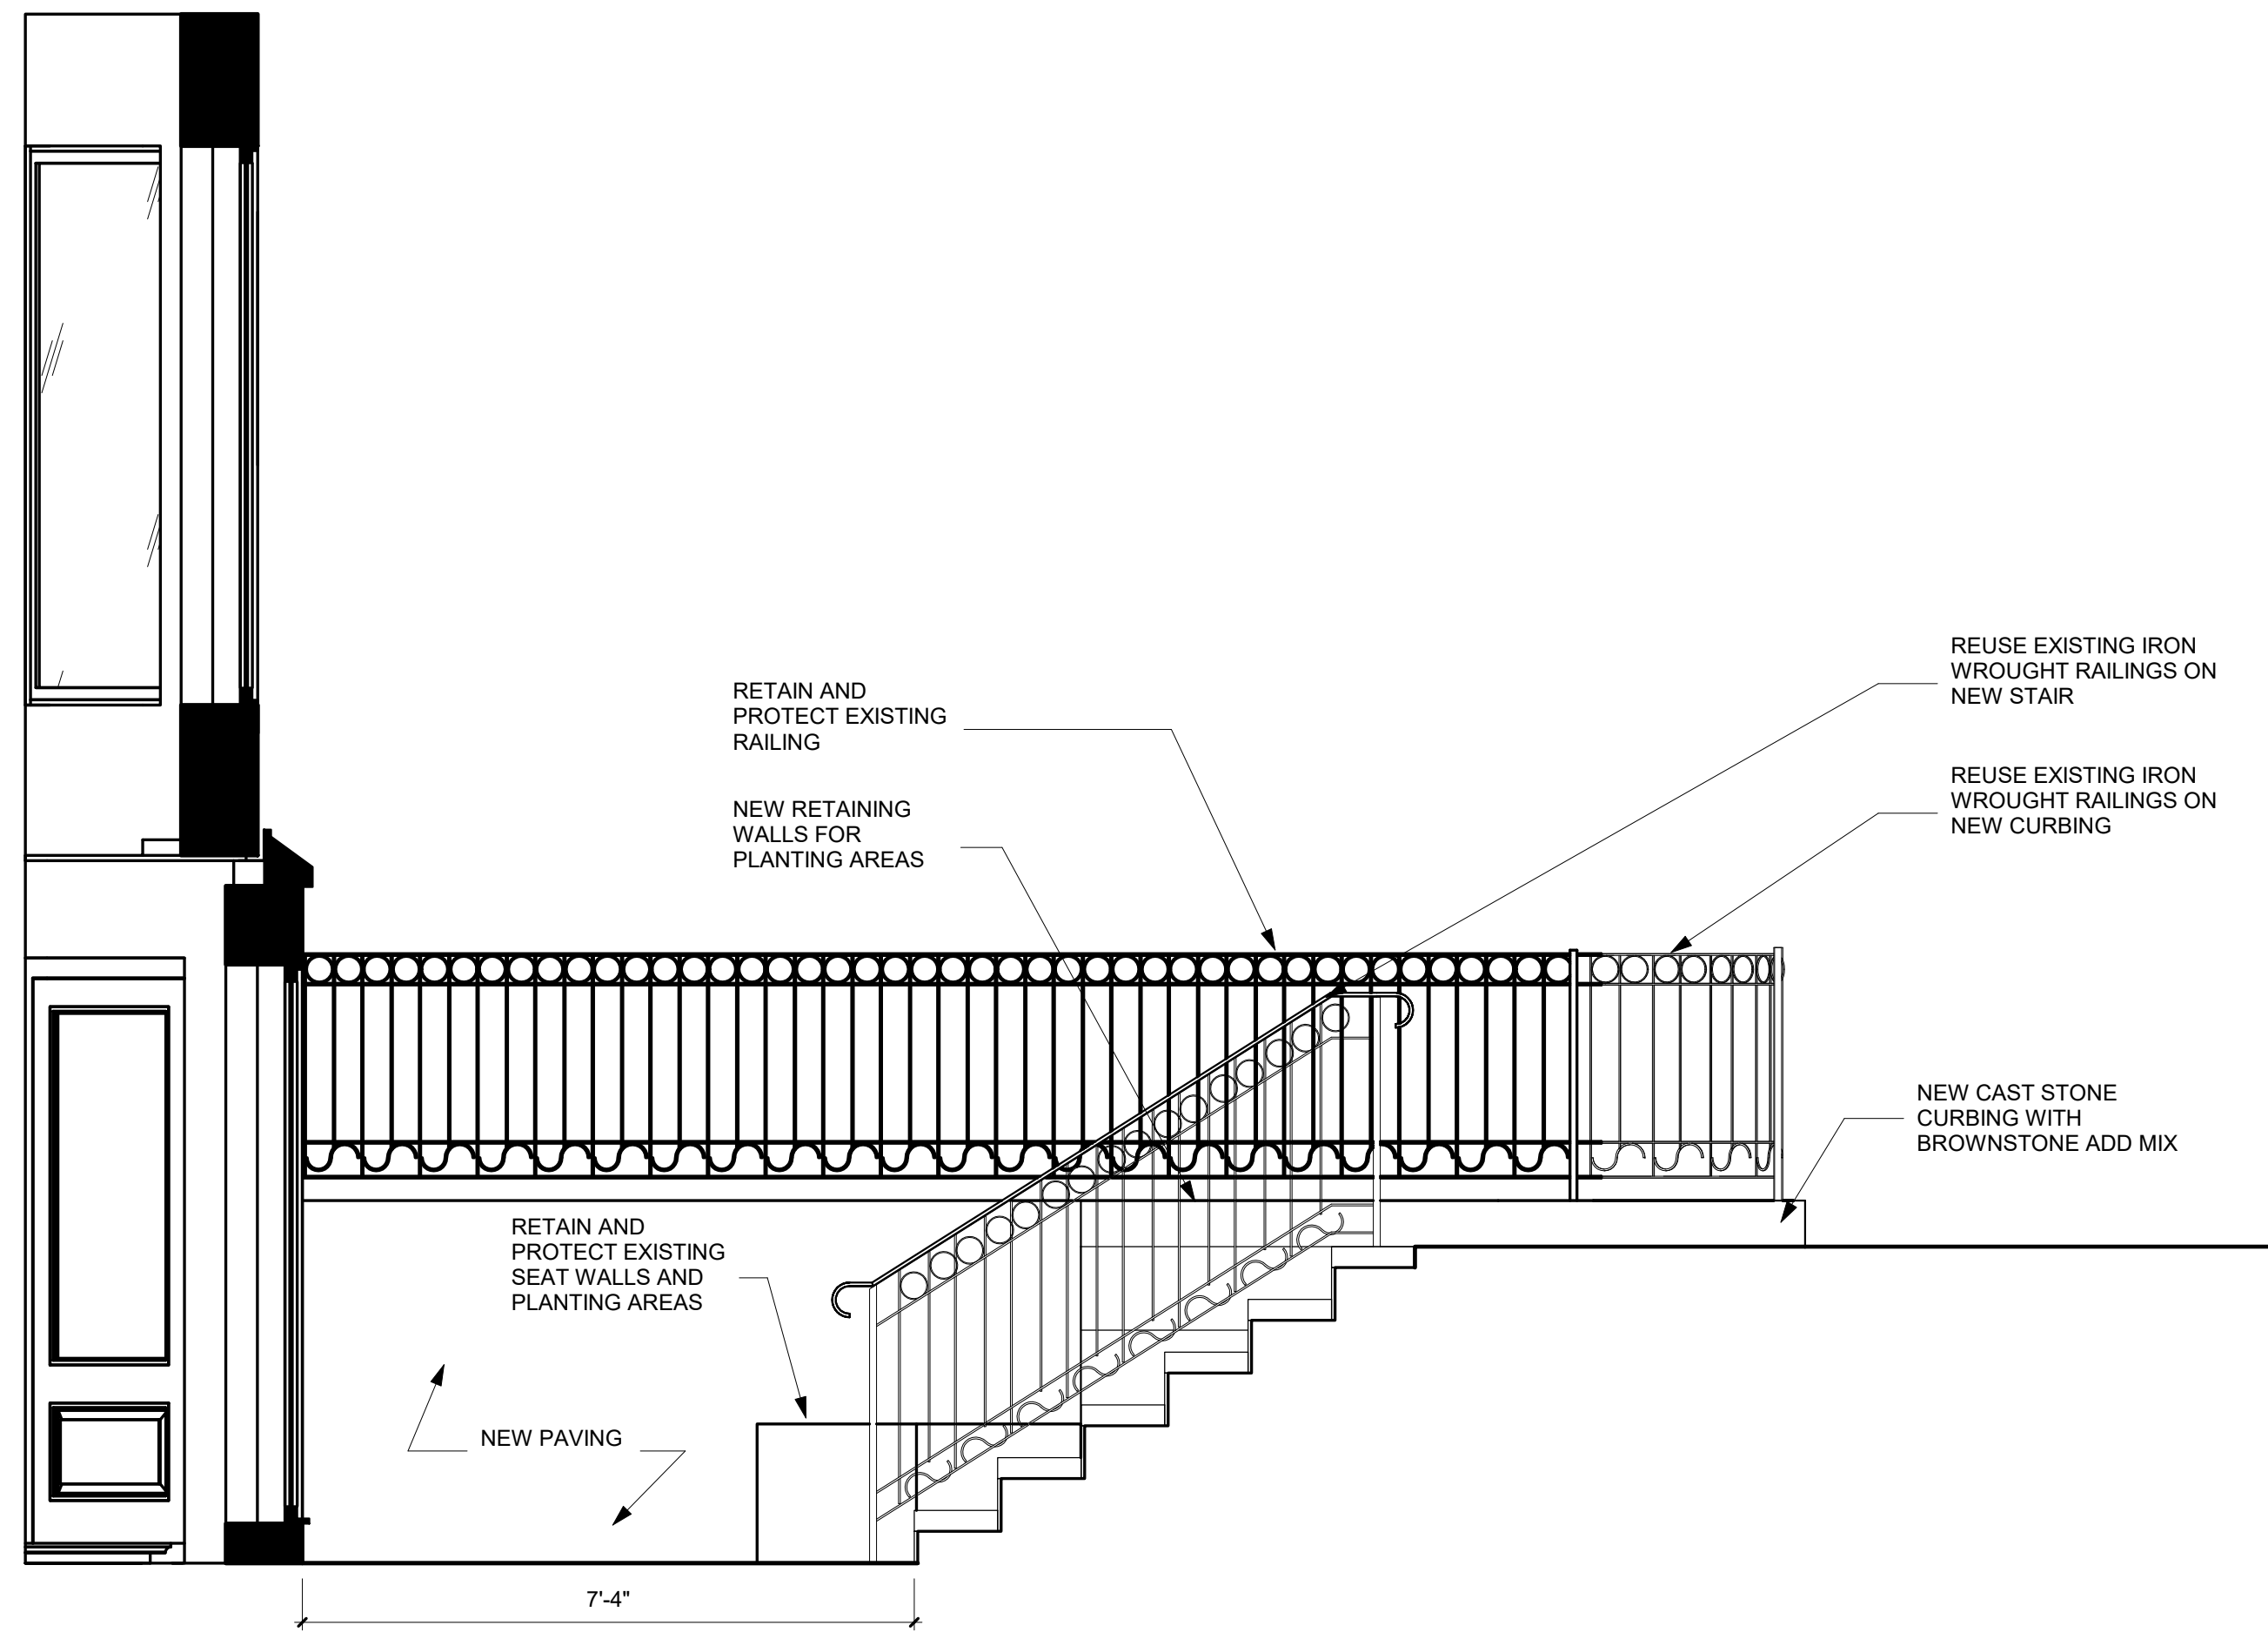

4 SECTION1
1/2" = 1'-0"



1 3D VIEW - 79 NEWBURY ST. FRONT



3 SOUTH ELEVATION
1/2" = 1'-0"



2 3D VIEW - 79 NEWBURY ST. SIDE



EXISTING



EXISTING



EXISTING



PROPOSED



PROPOSED



PROPOSED