

433 MARLBOROUGH ST



BOSTON, MA 02115

433 MARLBOROUGH LLC

01/20/21



EMBARC

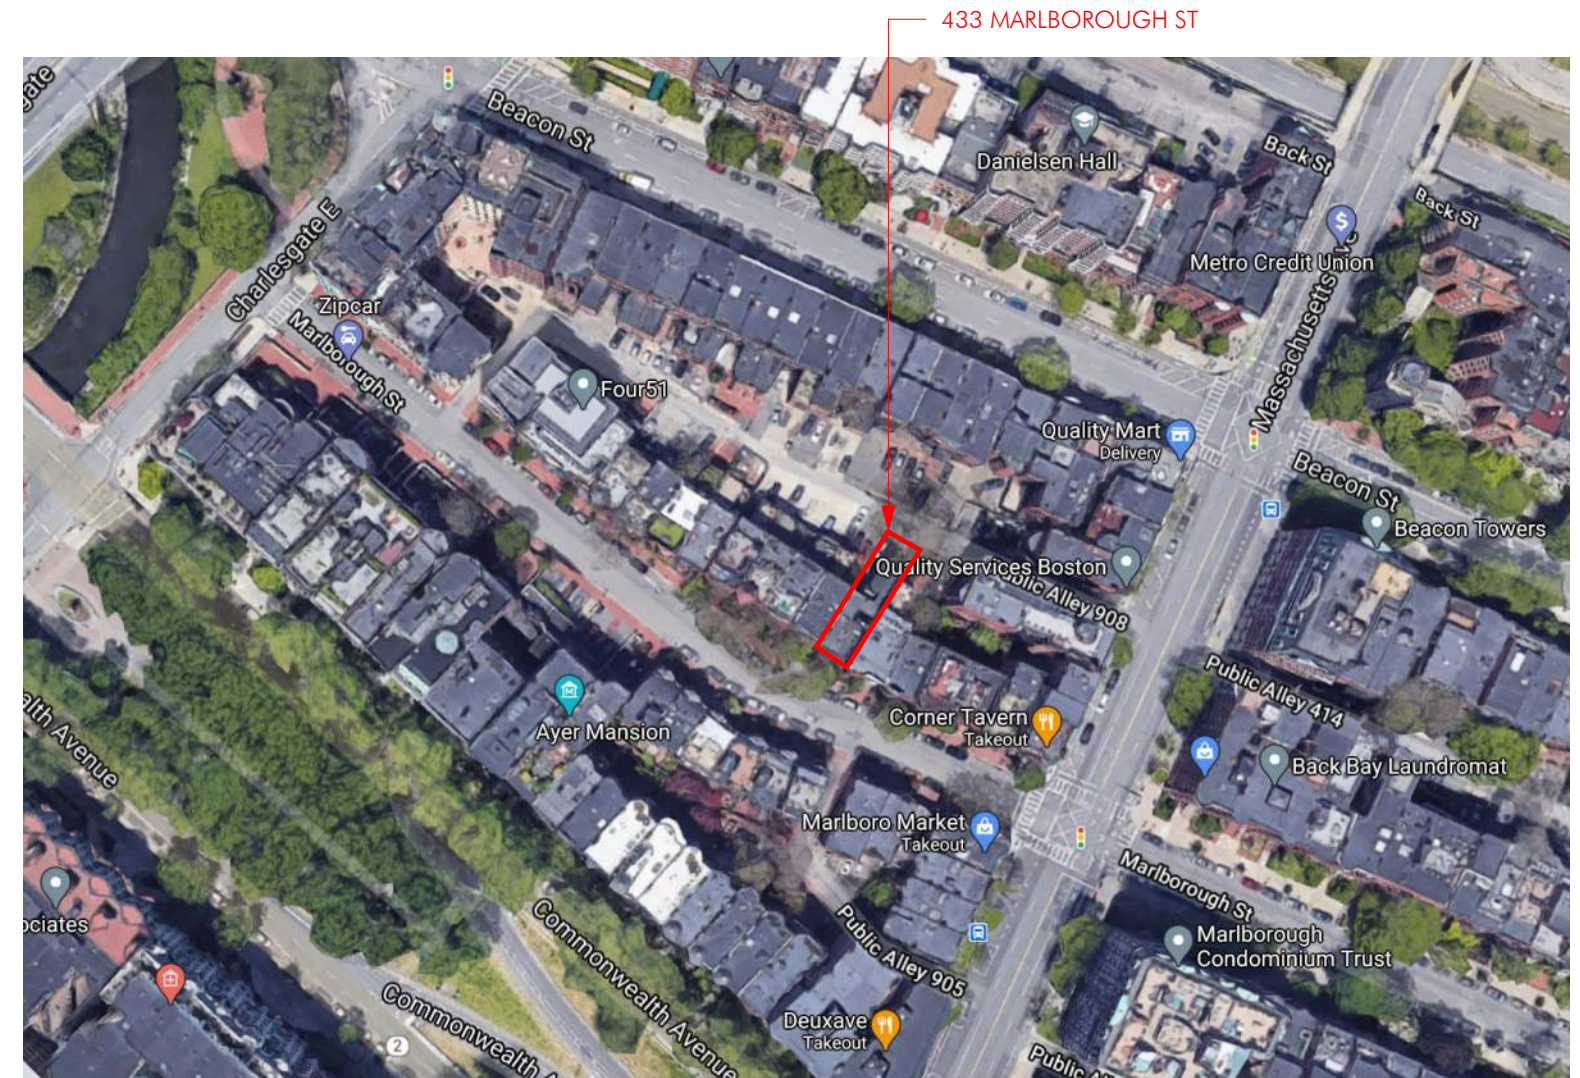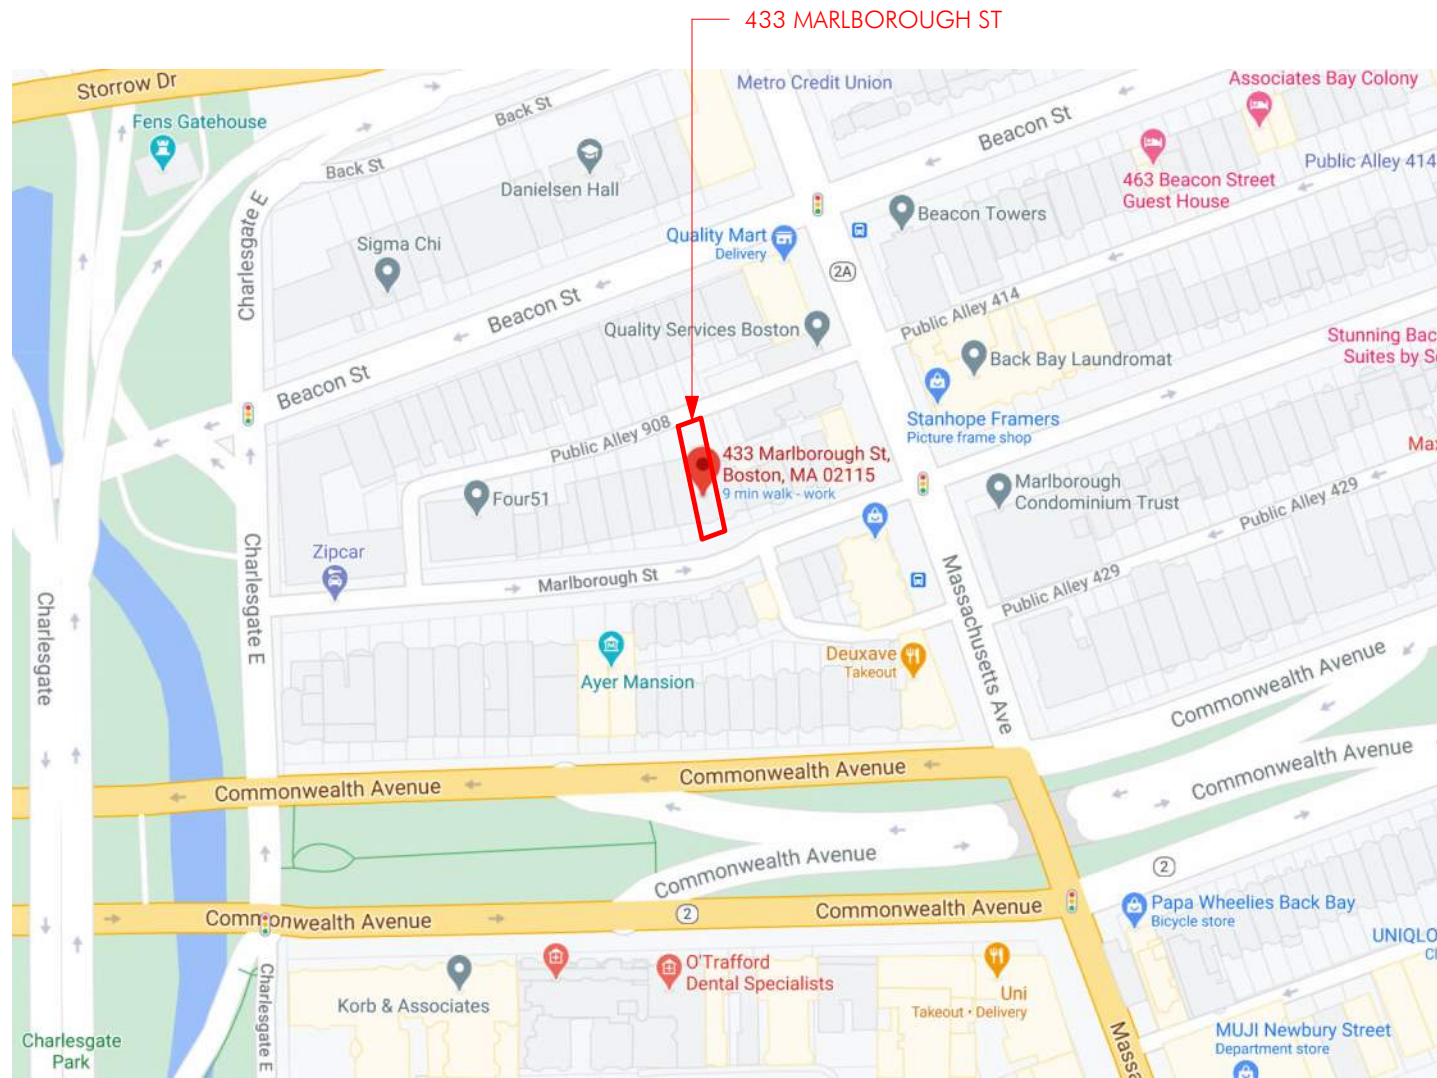

433 MARLBOROUGH



MARLBOROUGH ST. LOOKING WEST

433 MARLBOROUGH



433 MARLBOROUGH ST.

433 MARLBOROUGH




MARLBOROUGH ST. LOOKING EAST




PUBLIC ALLEY 908 LOOKING EAST



433 MARLBOROUGH ST REAR FACADE

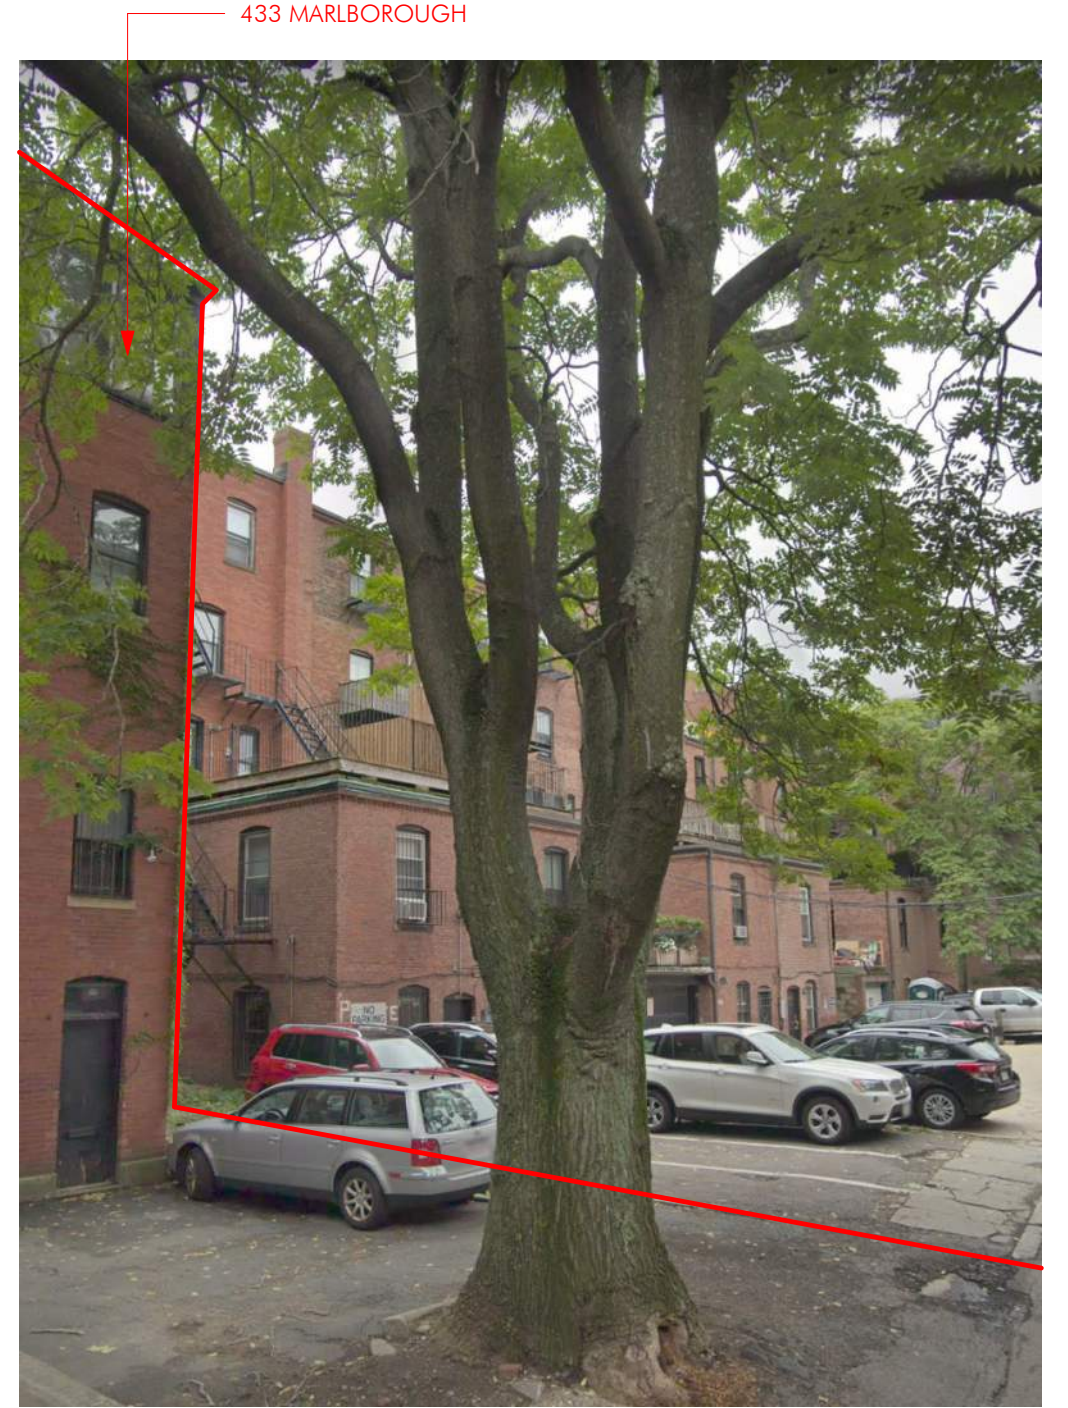

PUBLIC ALLEY 908 LOOKING WEST

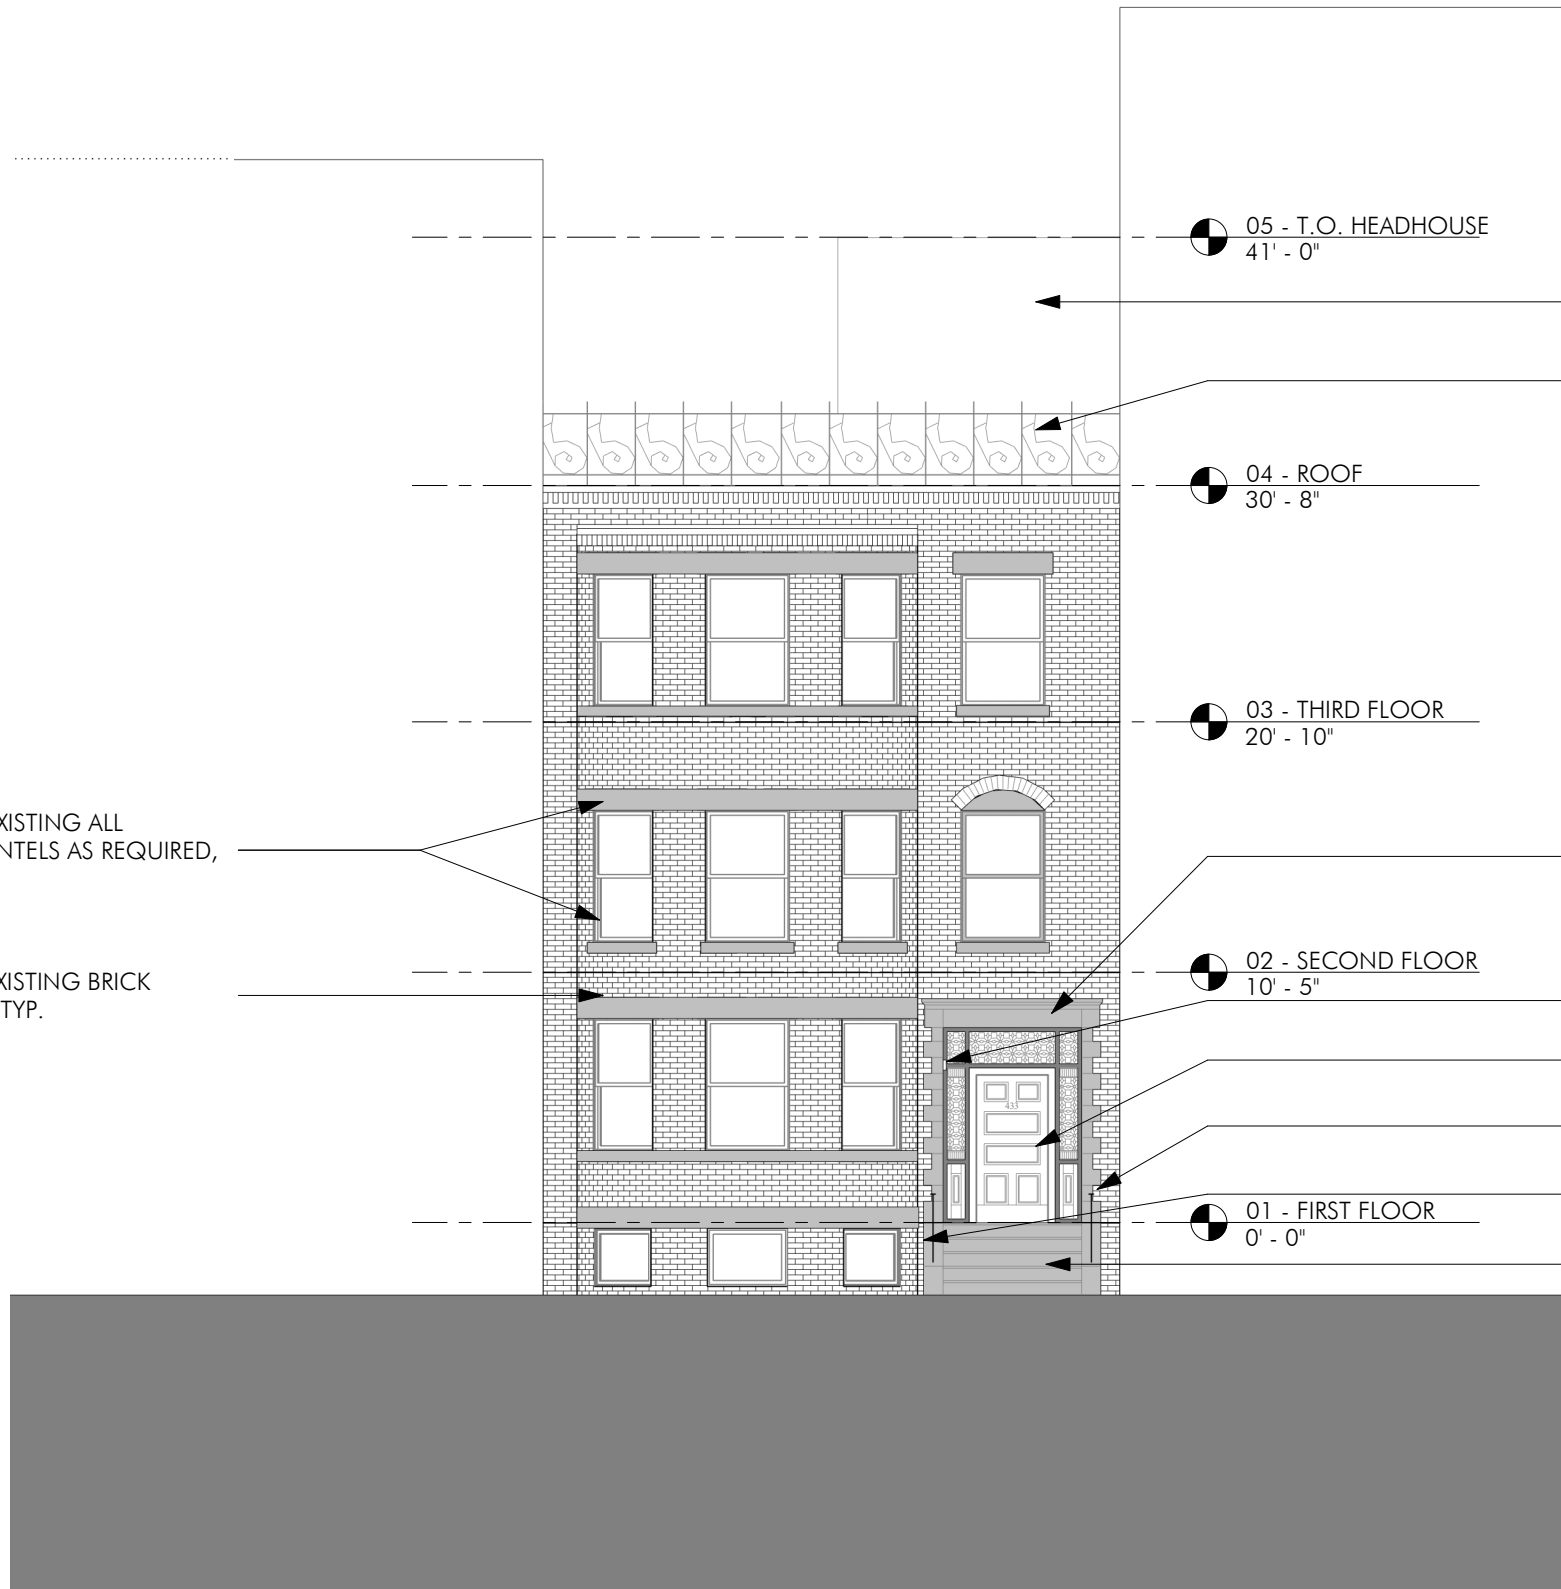

EXISTING HEADHOUSE BEYOND TO REMAIN. NO PROPOSED WORK.

REPAIR AND RESTORE EXISTING DECORATIVE GUARD RAILING AS REQUIRED. PAINT BLACK.

REPAIR AND RESTORE EXISTING ALL MASONRY SILLS AND LINTELS AS REQUIRED, TYP.

REPAIR AND REPOINT EXISTING BRICK FACADE AS REQUIRED, TYP.

REPAIR AND RESTORE EXISTING MASONRY ORNAMENT AS REQUIRED.

INSTALL NEW FIRE ALARM BEACON ON RETURN OF EXISTING STONE SURROUND
REPAIR AND RESTORE EXISTING WOOD DOOR AND DECORATIVE SIDE PANELS.

REPAIR AND RESTORE EXISTING BLACK METAL RAILING. PAINT BLACK.

INSTALL NEW BRASS FIRE DEPARTMENT CONNECTION ON SIDE OF EXISTING STOOP.

REPAIR AND RESTORE EXISTING MASONRY STOOP AND STAIRS. PAINT BENJAMIN MOORE HC-69.

