

KRASI


48 Gloucester St,
Boston, MA 02115

© Silverman Trykowski Associates, Inc. expressly reserves its common law copyright and other property rights in these plans. These plans are not to be reproduced, changed or copied in any form or manner whatsoever nor are they to be assigned to any third party without first obtaining the expressed written permission and consent of Silverman Trykowski Associates, Inc.




125 Broad Street, 7th Floor
Boston, MA 02110
t: 617.426.1501
f: 617.426.5491

www.sta-design.com

 



DESIGN DEVELOPMENT

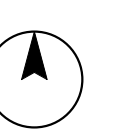

No.	Description	Date

Scale 1/2" = 1'-0"
 Project Number 2020.65
 Date 10/21/20
 Drawn by YLZ
 Checked by TT

A-1
 EXISTING
 STOREFRONT PLAN

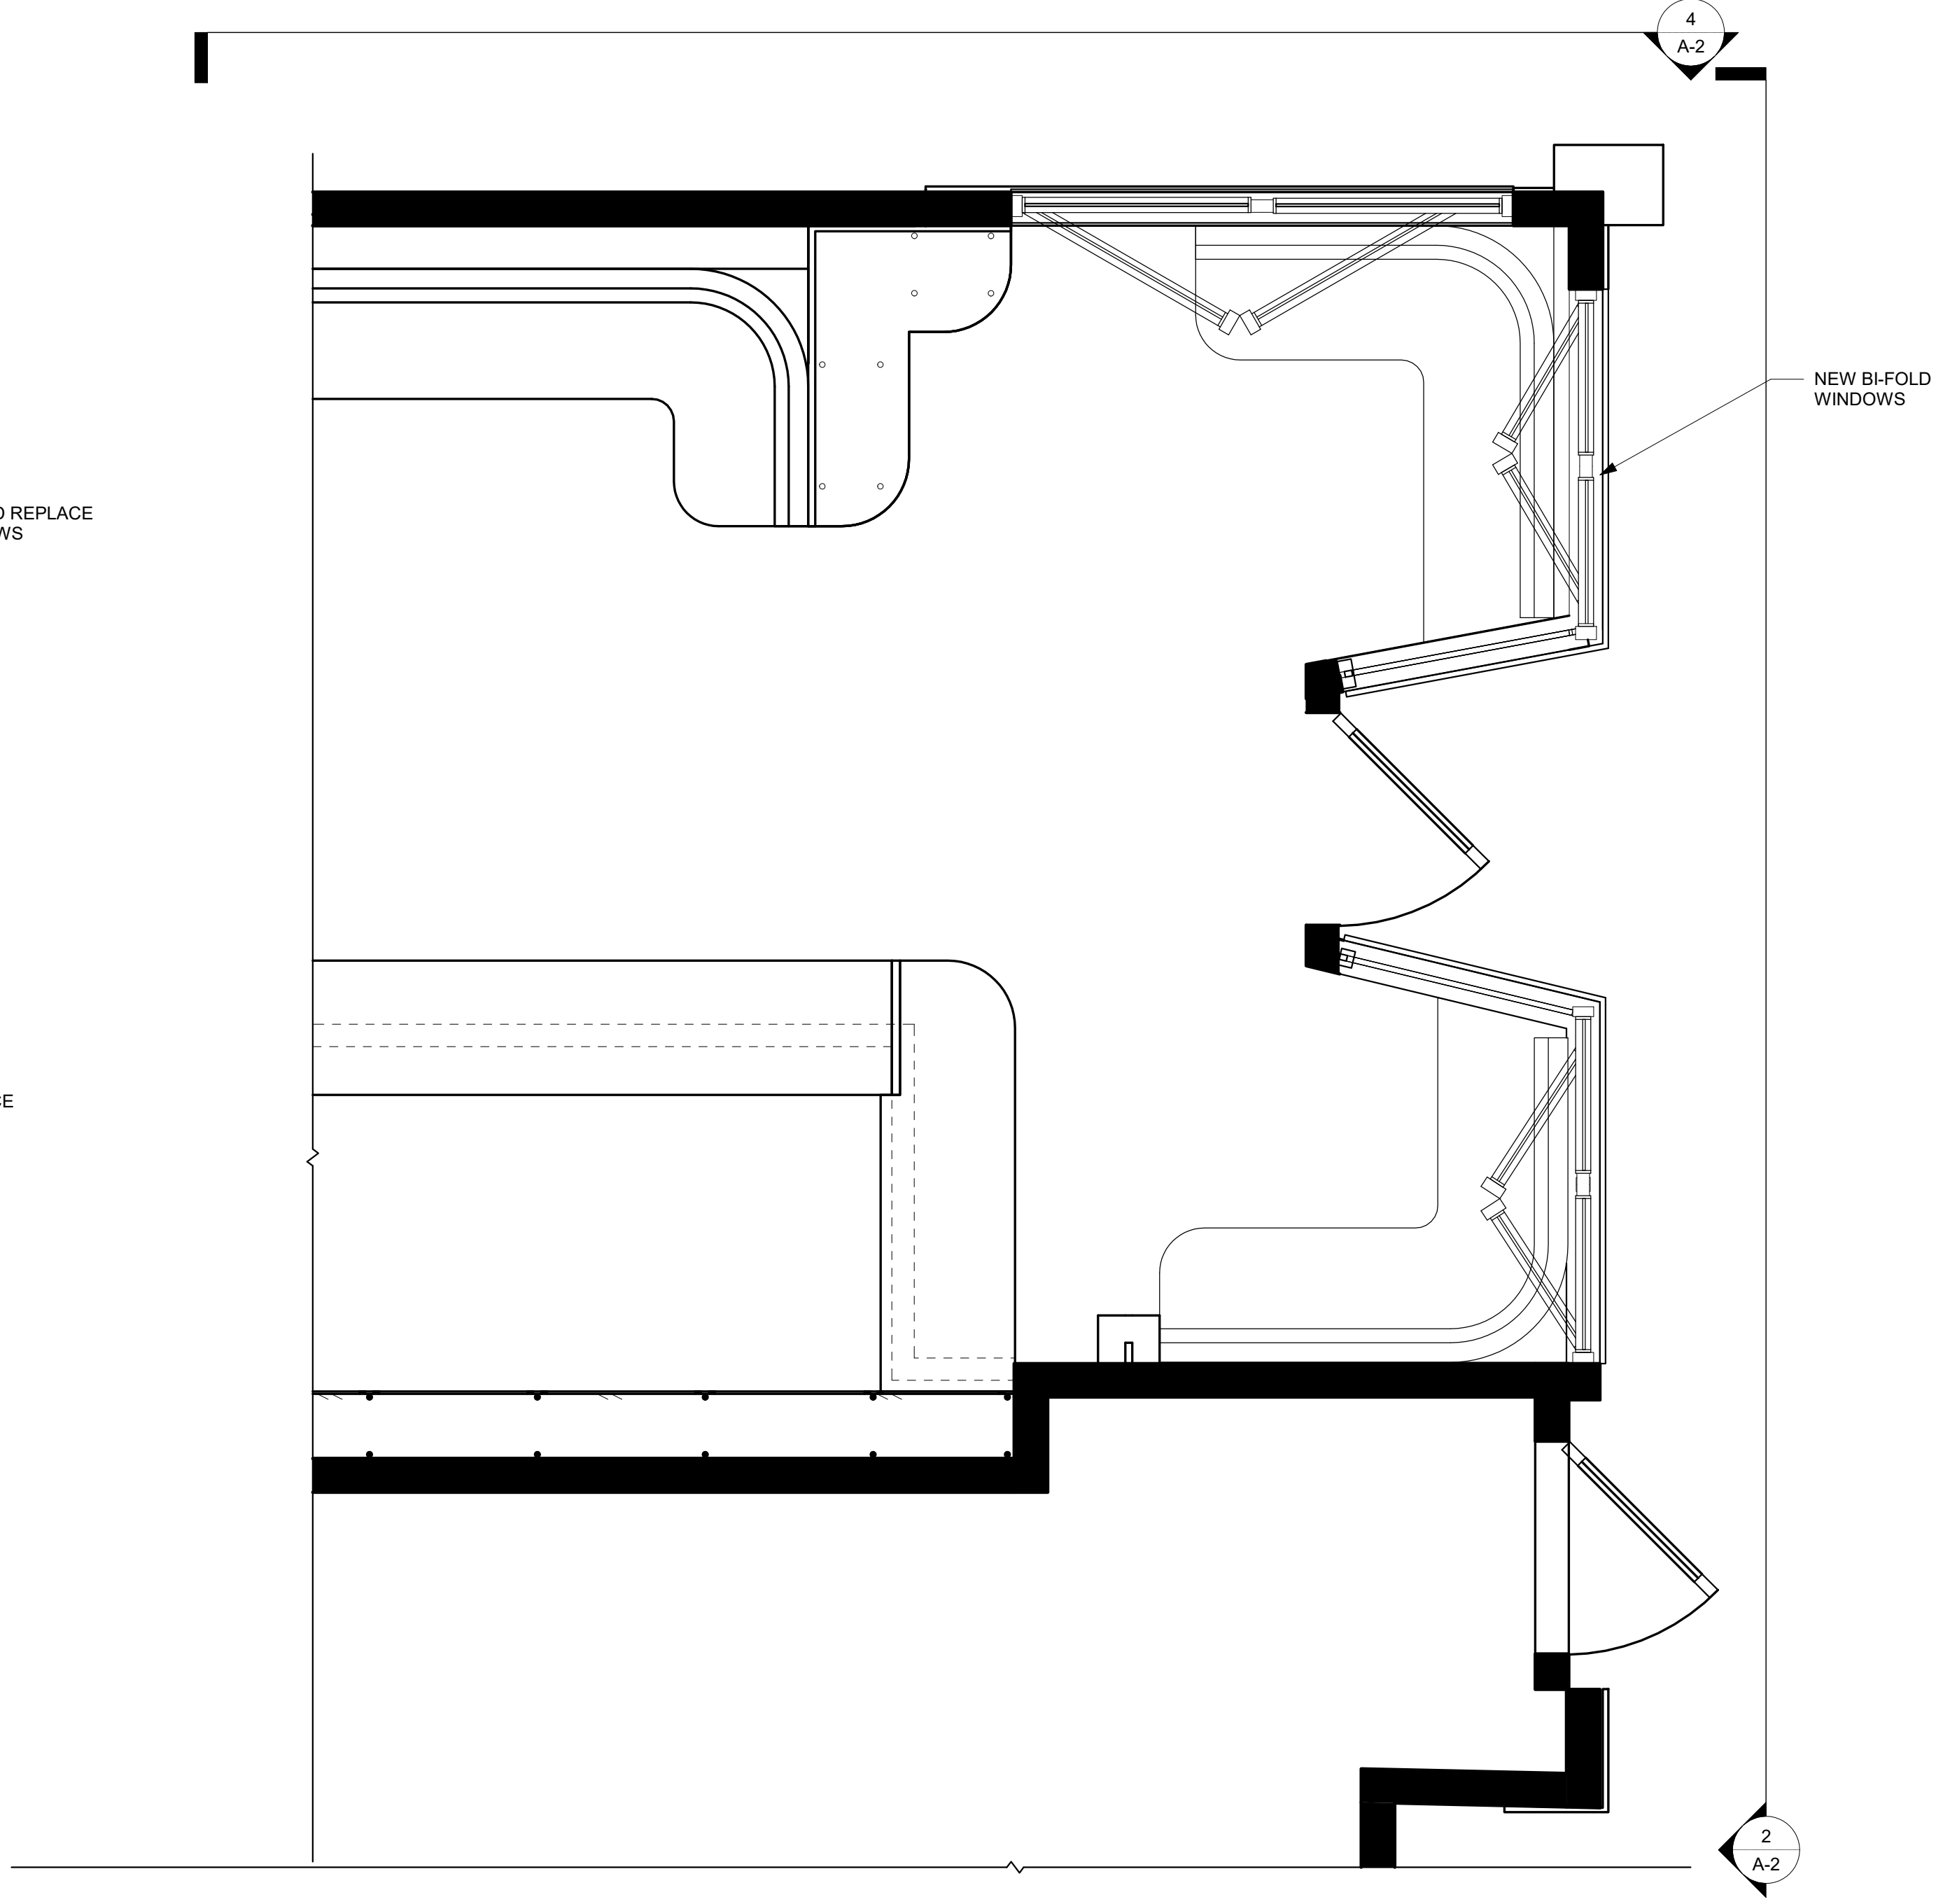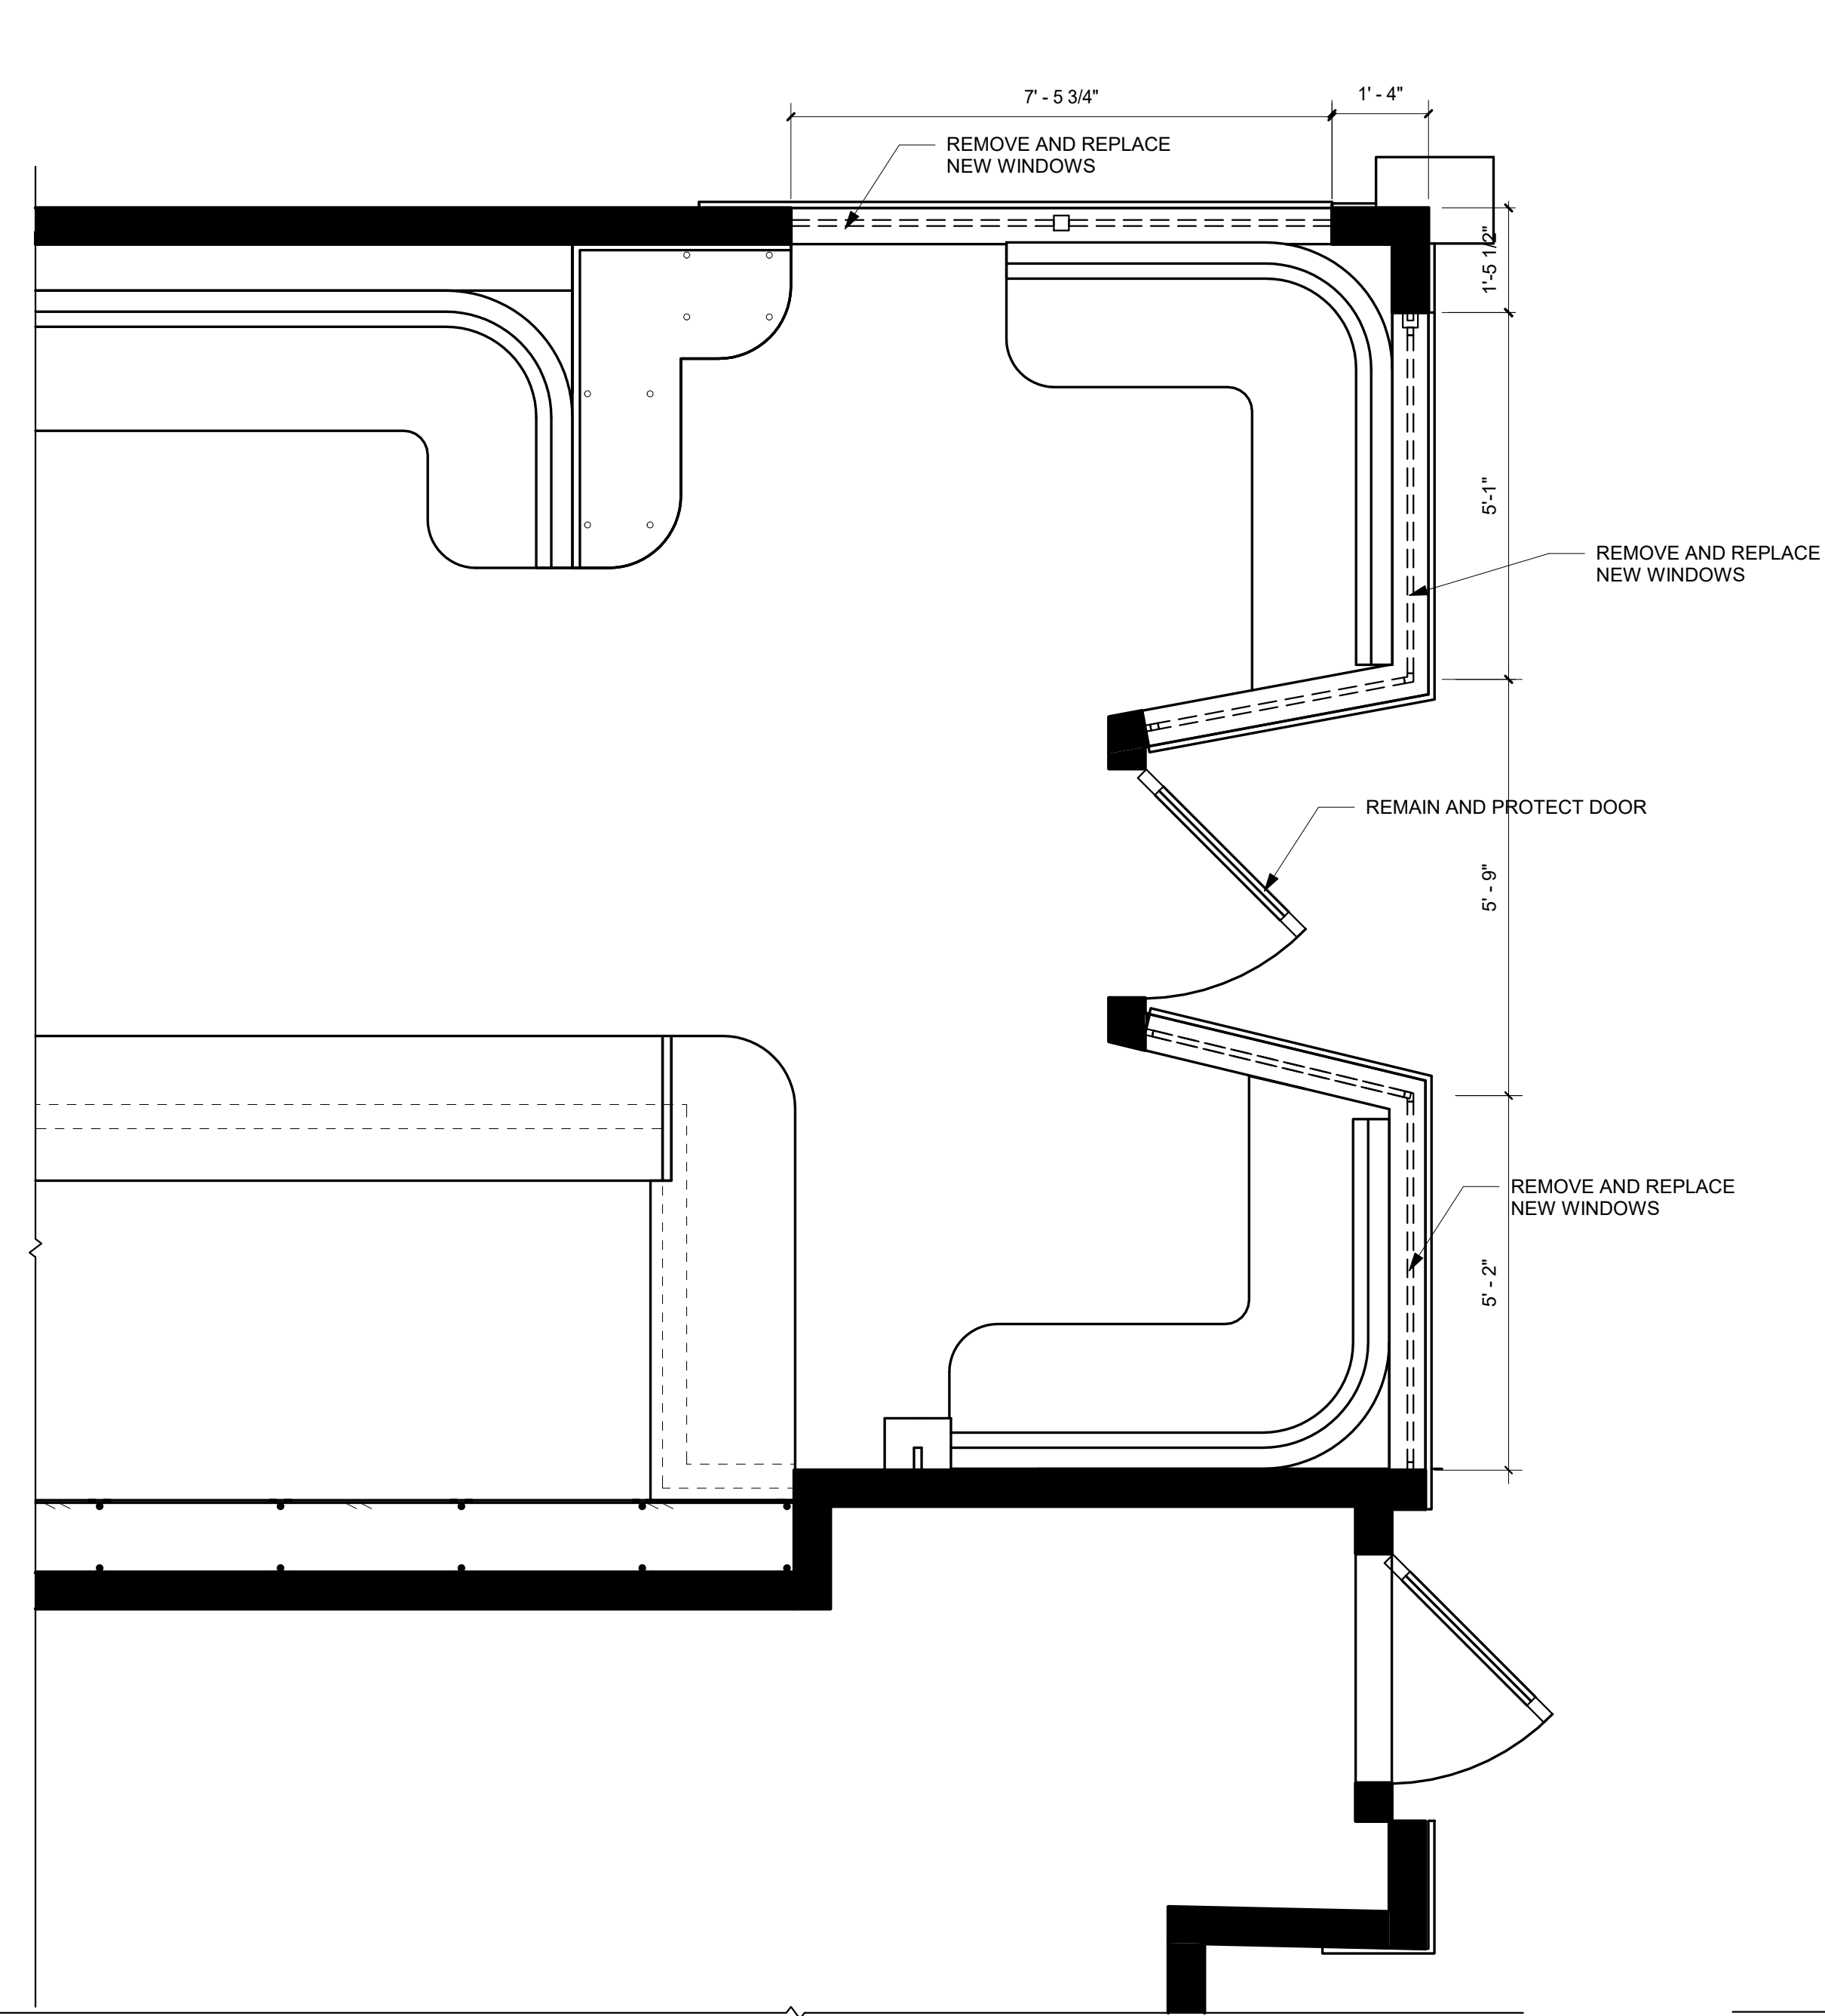

1 DEMOLITION STOREFRONT PLAN
 1/2" = 1'-0"

2 PROPOSED STOREFRONT PLAN
 1/2" = 1'-0"

KRASI

48 Gloucester St,
Boston, MA 02115


© Silverman Trykowski Associates, Inc. expressly reserves its common law copyright and other property rights in these plans. These plans are not to be reproduced, changed or copied in any form or manner whatsoever nor are they to be assigned to any third party without first obtaining the expressed written permission and consent of Silverman Trykowski Associates, Inc.



125 Broad Street, 7th Floor
Boston, MA 02110
t: 617.426.1501
f: 617.426.5491

www.sta-design.com

DESIGN DEVELOPMENT

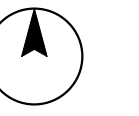

No.	Description	Date

Scale
Project Number 2020.65
Date 10/19/20
Drawn by YLZ
Checked by TT

A-2 PRECEDENTS



SONSIE EXTERIOR CLOSED
338 NEWBURY ST, BOSTON, MA 02115



SONSIE EXTERIOR OPEN
338 NEWBURY ST, BOSTON, MA 02115



JOE'S AMERICAN BAR AND GRILL EXTERIOR CLOSED
181 NEWBURY ST, BOSTON, MA 02116



JOE'S AMERICAN BAR AND GRILL EXTERIOR OPEN
181 NEWBURY ST, BOSTON, MA 02116

KRASI

48 Gloucester St,
Boston, MA 02115


© Silverman Trykowski Associates, Inc. expressly reserves its common law copyright and other property rights in these plans. These plans are not to be reproduced, changed or copied in any form or manner whatsoever nor are they to be assigned to any third party without first obtaining the expressed written permission and consent of Silverman Trykowski Associates, Inc.



125 Broad Street, 7th Floor
Boston, MA 02110
t: 617.426.1501
f: 617.426.5491

www.sta-design.com

DESIGN DEVELOPMENT

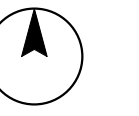

No.	Description	Date

Scale
Project Number 2020.65
Date 10/19/20
Drawn by YLZ
Checked by TT

A-3 PRECEDENTS



ATLANTIC FISH CO
761 BOYLSTON ST, BOSTON, MA 02116



ABE & LOUIE'S
793 BOYLSTON ST, BOSTON, MA 02116



UNO PIZZERIA & GRILL
731 BOYLSTON ST, BOSTON, MA 02116



MAX BRENNER
745 BOYLSTON ST, BOSTON, MA 02116

KRASI

48 Gloucester St,
Boston, MA 02115

© Silverman Trykowski Associates, Inc. expressly reserves its common law copyright and other property rights in these plans. These plans are not to be reproduced, changed or copied in any form or manner whatsoever nor are they to be assigned to any third party without first obtaining the expressed written permission and consent of Silverman Trykowski Associates, Inc.



125 Broad Street, 7th Floor
Boston, MA 02110
t: 617.426.1501
f: 617.426.5491

www.sta-design.com

DESIGN DEVELOPMENT



No.	Description	Date

Scale 1/2" = 1'-0"
Project Number 2020.65
Date 10/21/20
Drawn by YLZ
Checked by TT

A-4 SECTIONS



1 EXISTING SECTION -1
1/2" = 1'-0"



2 SECTION 1
1/2" = 1'-0"



3 EXISTING SECTION- 2
1/2" = 1'-0"



4 SECTION 2
1/2" = 1'-0"



EXISTING STOREFRONT



STOREFRONT CLOSED RENDERING



STOREFRONT OPEN RENDERING

KRASI


48 Gloucester St,
Boston, MA 02115

© Silverman Trykowski Associates, Inc. expressly reserves its common law copyright and other property rights in these plans. These plans are not to be reproduced, changed or copied in any form or manner whatsoever nor are they to be assigned to any third party without first obtaining the expressed written permission and consent of Silverman Trykowski Associates, Inc.



125 Broad Street, 7th Floor
Boston, MA 02110
t: 617.426.1501
f: 617.426.5491

www.sta-design.com

 

DESIGN DEVELOPMENT

No.	Description	Date

Scale
Project Number 2020.65
Date 10/19/20
Drawn by YLZ
Checked by TT

A-5
RENDERINGS

KRASI

48 Gloucester St,
Boston, MA 02115

© Silverman Trykowski Associates, Inc. expressly reserves its common law copyright and other property rights in these plans. These plans are not to be reproduced, changed or copied in any form or manner whatsoever nor are they to be assigned to any third party without first obtaining the expressed written permission and consent of Silverman Trykowski Associates, Inc.



125 Broad Street, 7th Floor
Boston, MA 02110
t: 617.426.1501
f: 617.426.5491

www.sta-design.com



DESIGN DEVELOPMENT



No.	Description	Date

Scale	
Project Number	2020.65
Date	10/19/20
Drawn by	YLZ
Checked by	TT

A-6 RENDERINGS



EXISTING SIDE VIEW



SIDE VIEW CLOSED RENDERING



SIDE VIEW OPEN RENDERING