



TREMONT STREET DESIGN PROJECT - FINAL DESIGN OVERHEAD VIEW - APRIL 2021

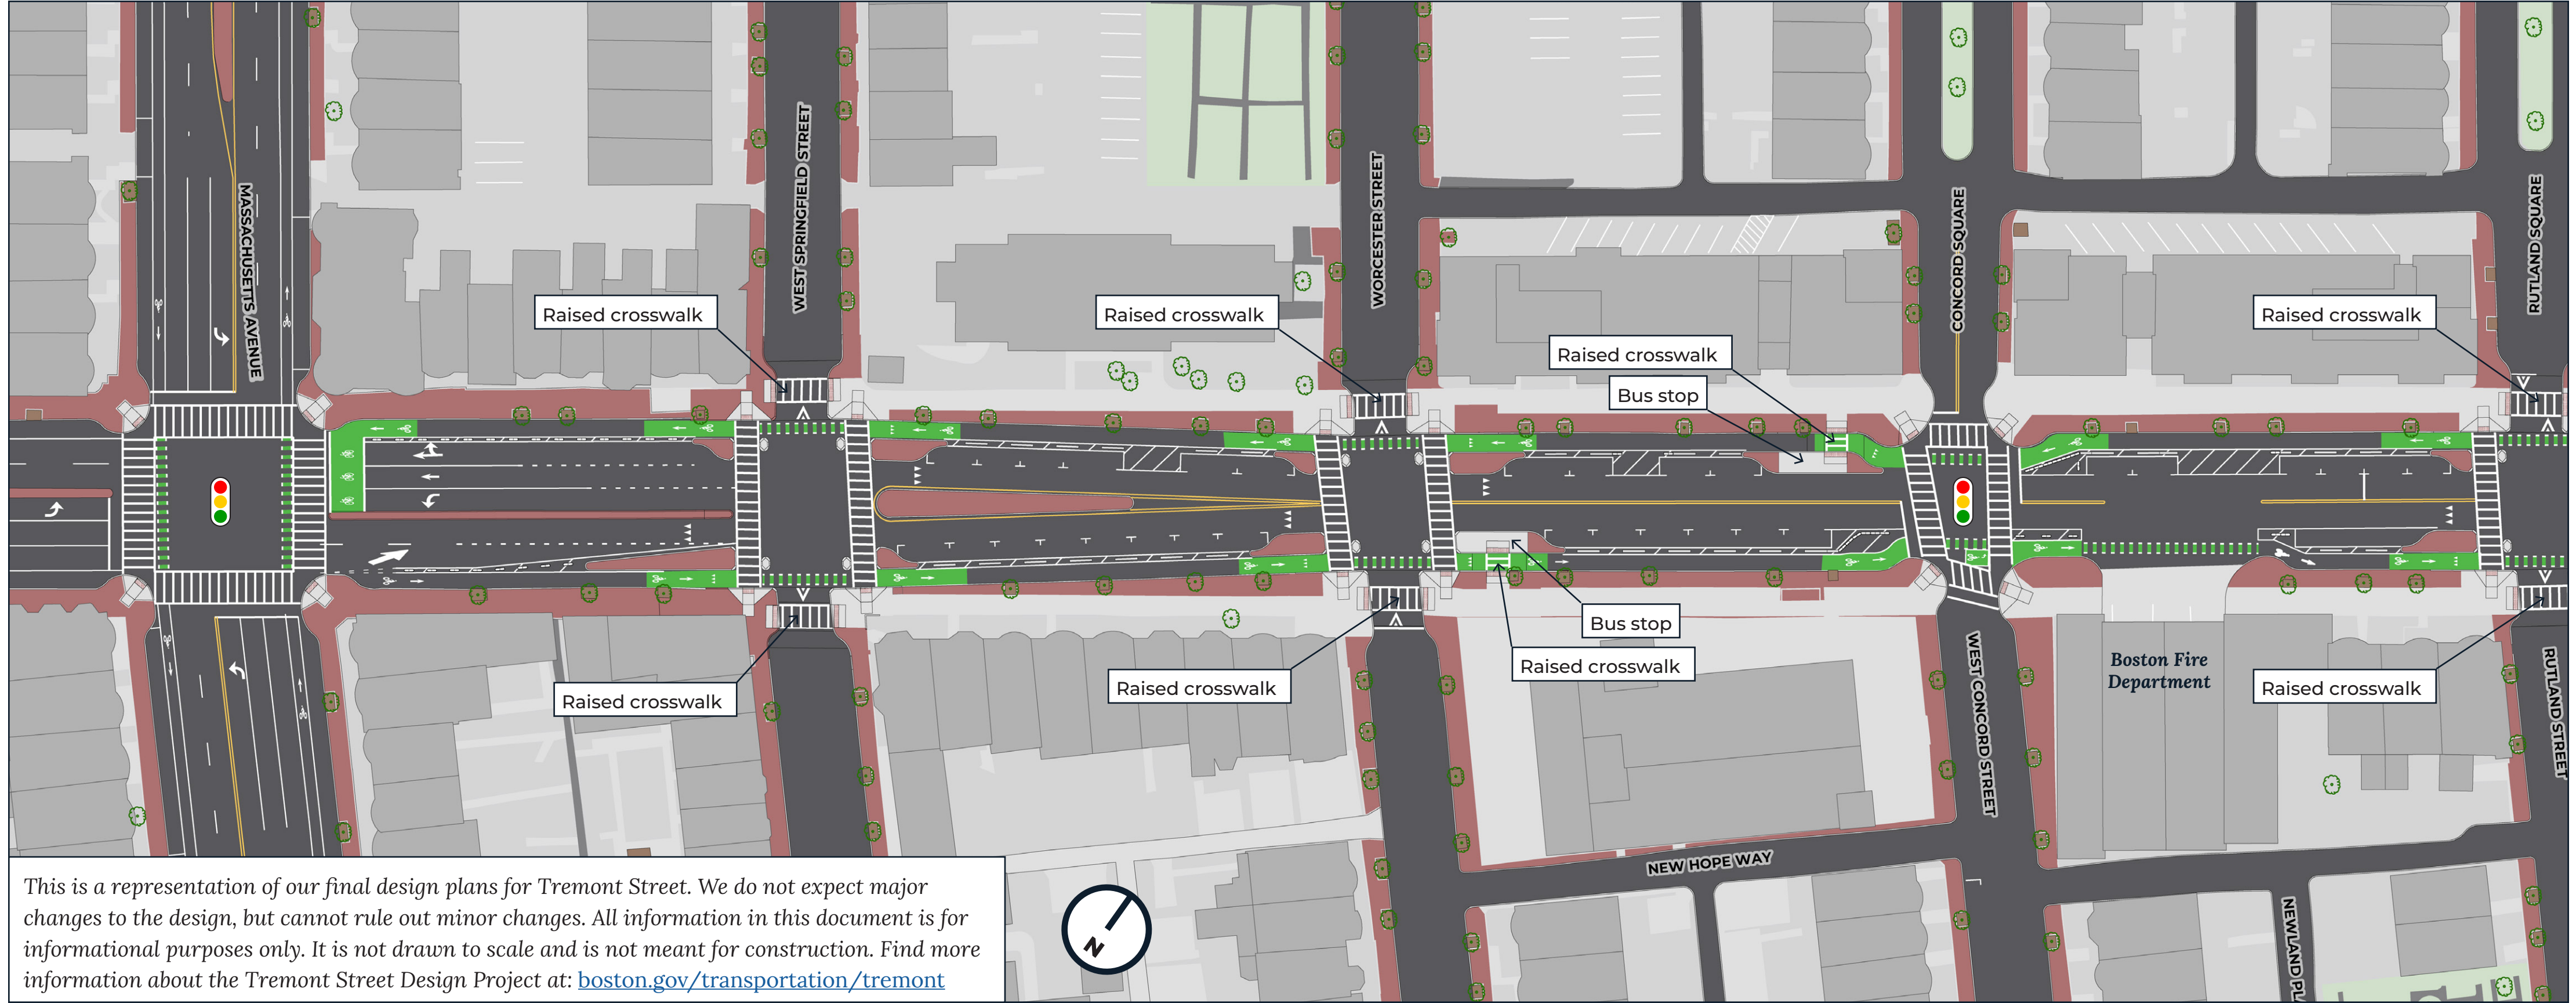

This is a representation of our final design plans for Tremont Street. We do not expect major changes to the design, but cannot rule out minor changes. All information in this document is for informational purposes only. It is not drawn to scale and is not meant for construction. Find more information about the Tremont Street Design Project at: boston.gov/transportation/tremont


TREMONT STREET DESIGN PROJECT - FINAL DESIGN OVERHEAD VIEW - APRIL 2021

Page 2 of 5

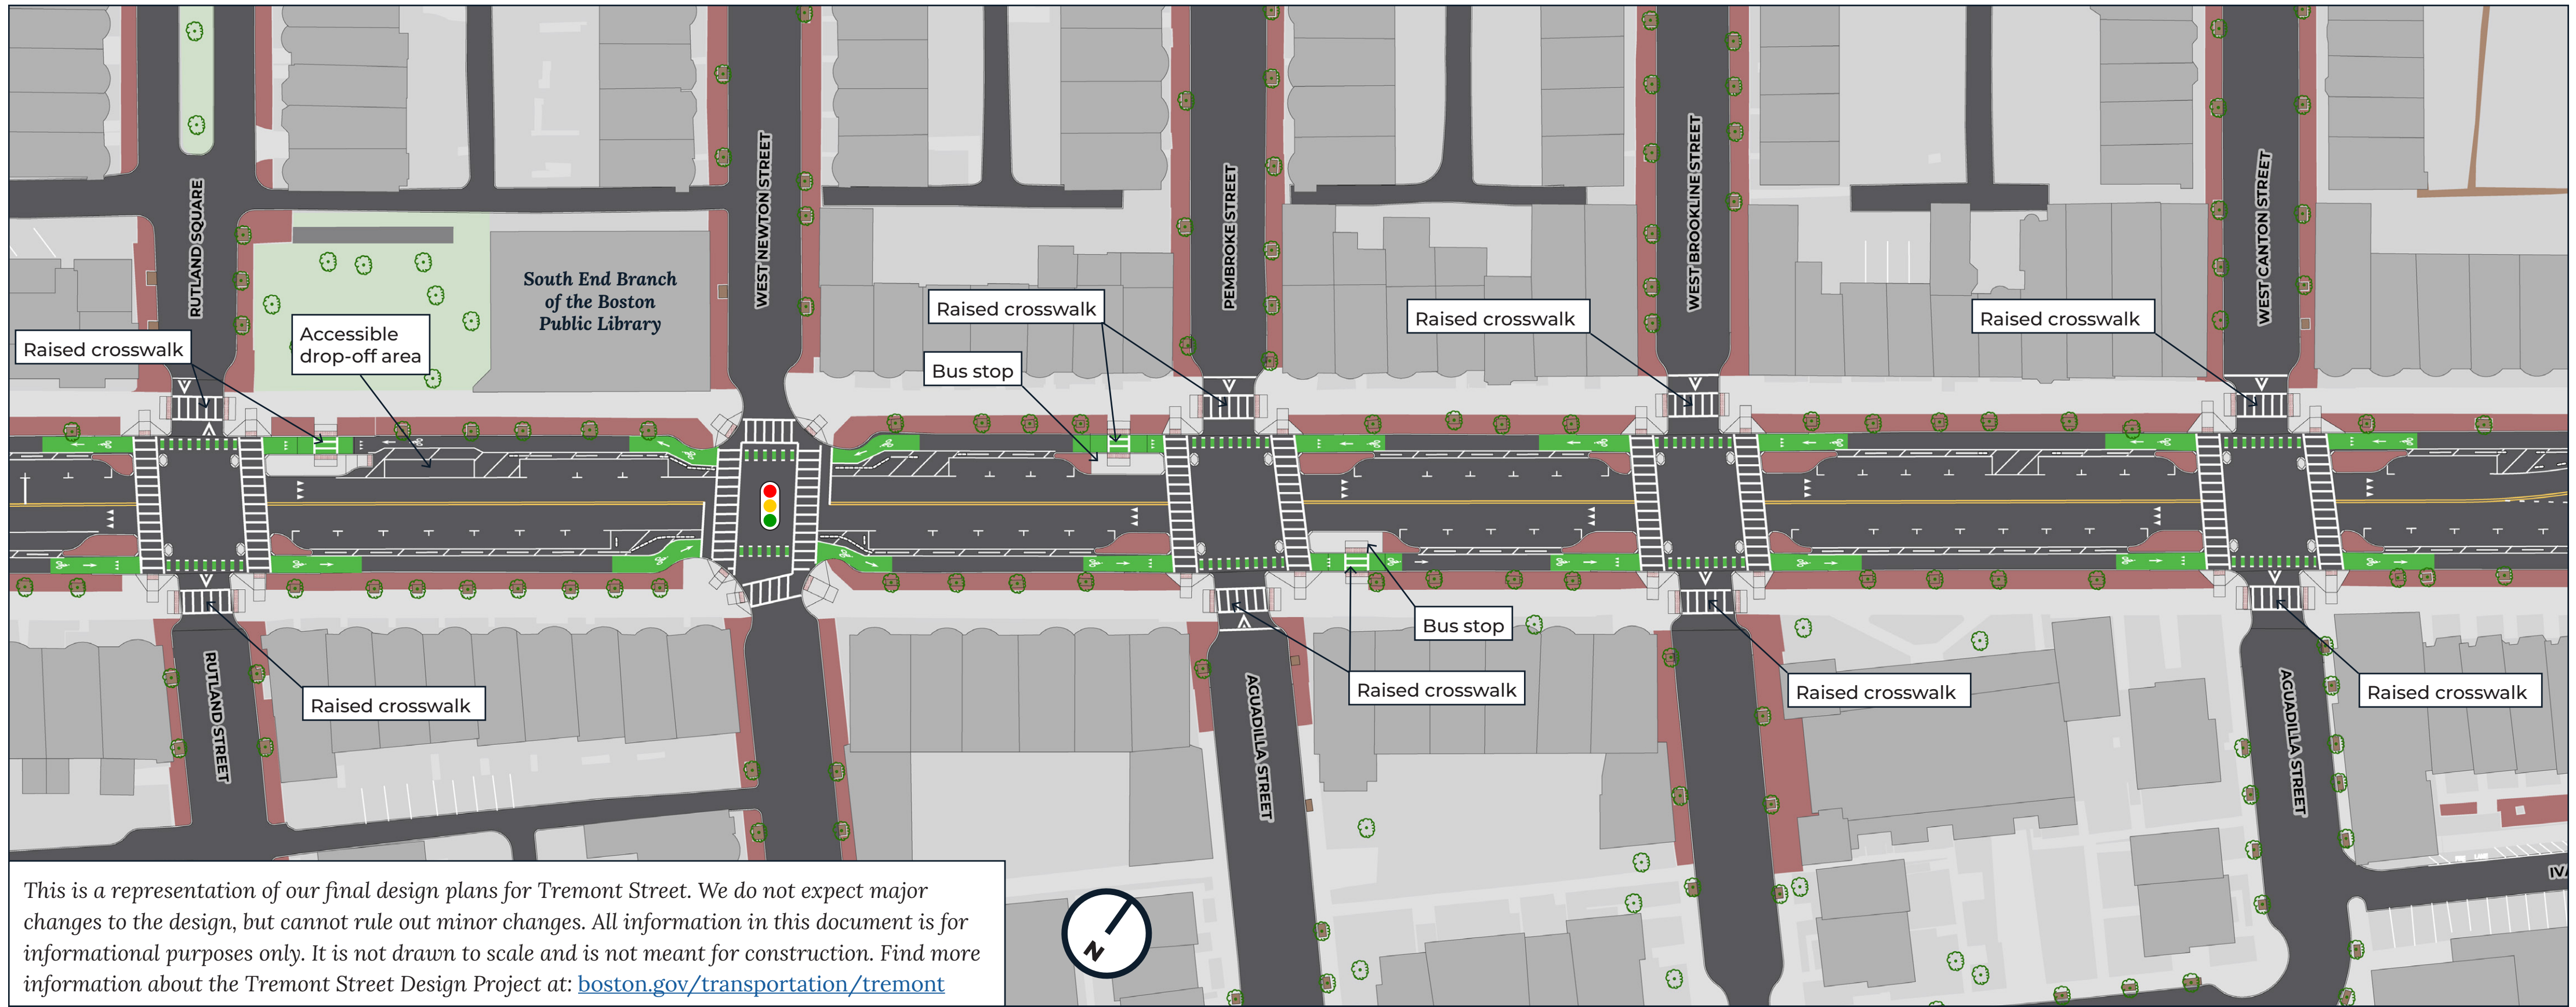


This is a representation of our final design plans for Tremont Street. We do not expect major changes to the design, but cannot rule out minor changes. All information in this document is for informational purposes only. It is not drawn to scale and is not meant for construction. Find more information about the Tremont Street Design Project at: boston.gov/transportation/tremont

TREMONT STREET DESIGN PROJECT - FINAL DESIGN OVERHEAD VIEW - APRIL 2021

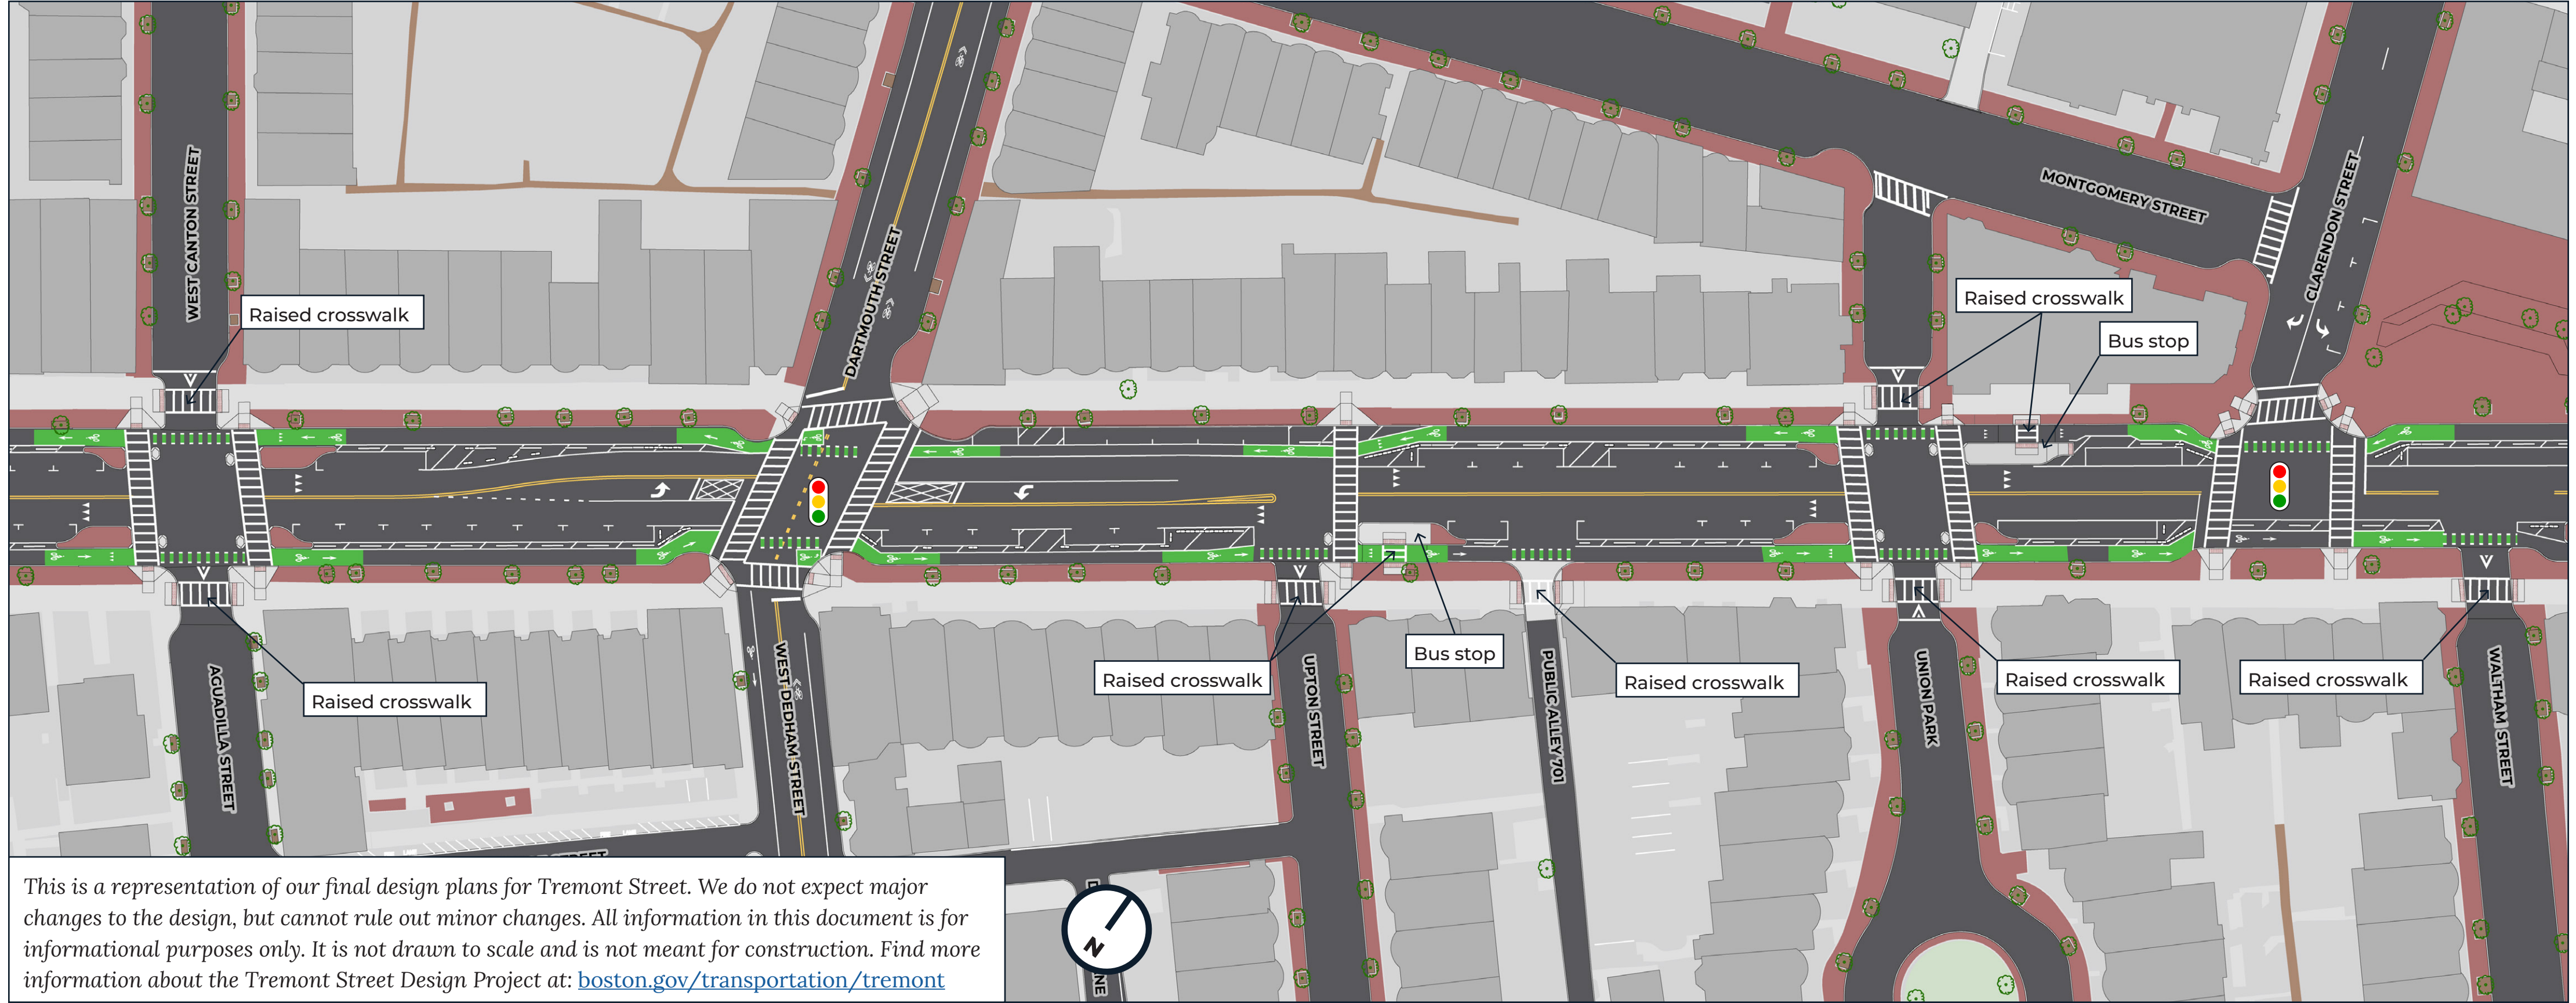

This is a representation of our final design plans for Tremont Street. We do not expect major changes to the design, but cannot rule out minor changes. All information in this document is for informational purposes only. It is not drawn to scale and is not meant for construction. Find more information about the Tremont Street Design Project at: boston.gov/transportation/tremont


TREMONT STREET DESIGN PROJECT - FINAL DESIGN OVERHEAD VIEW - APRIL 2021

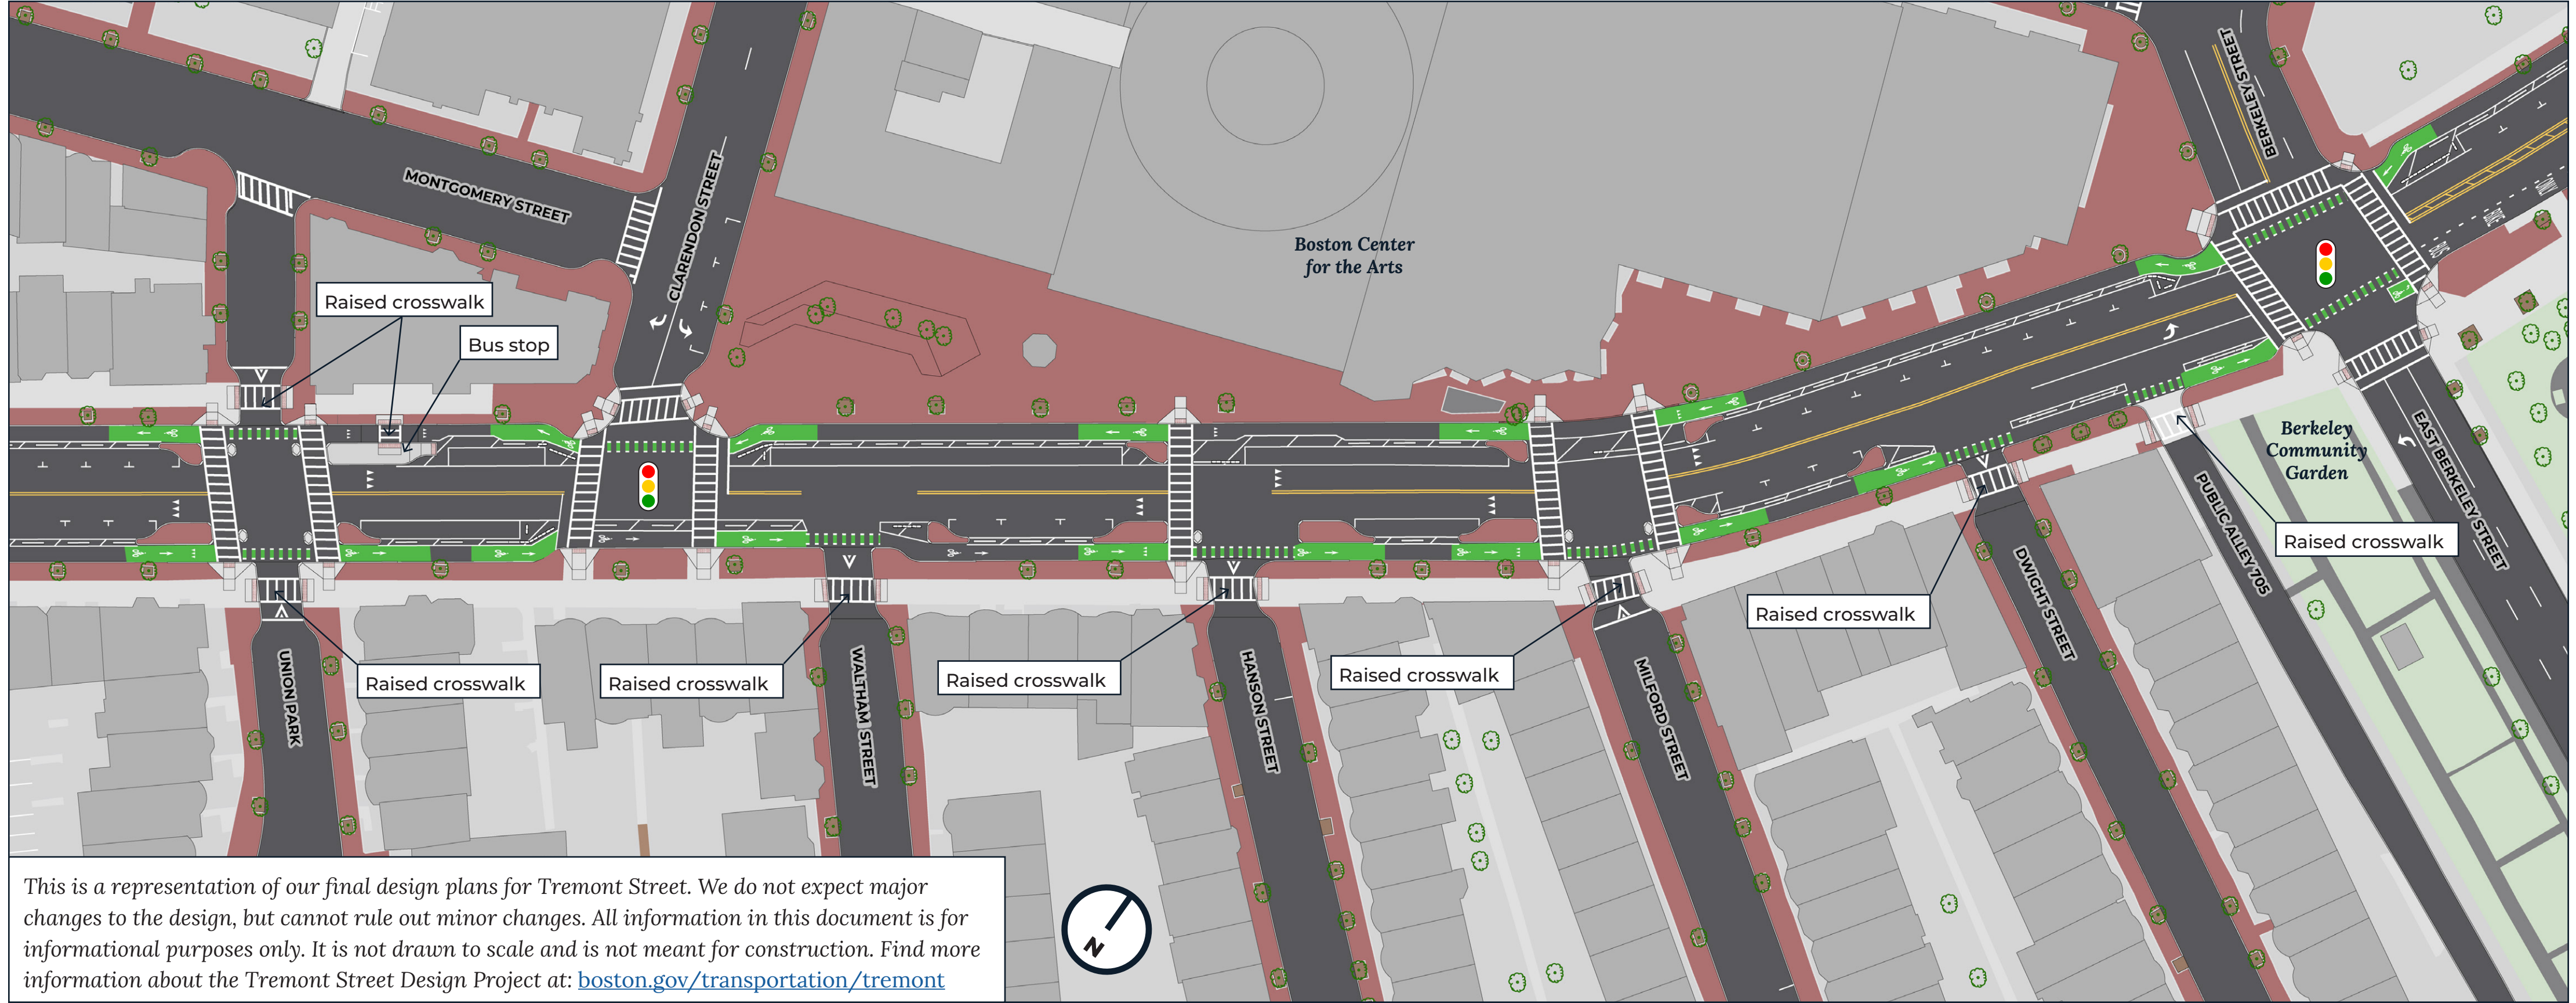

This is a representation of our final design plans for Tremont Street. We do not expect major changes to the design, but cannot rule out minor changes. All information in this document is for informational purposes only. It is not drawn to scale and is not meant for construction. Find more information about the Tremont Street Design Project at: boston.gov/transportation/tremont

TREMONT STREET DESIGN PROJECT - FINAL DESIGN OVERHEAD VIEW - APRIL 2021

Page 5 of 5

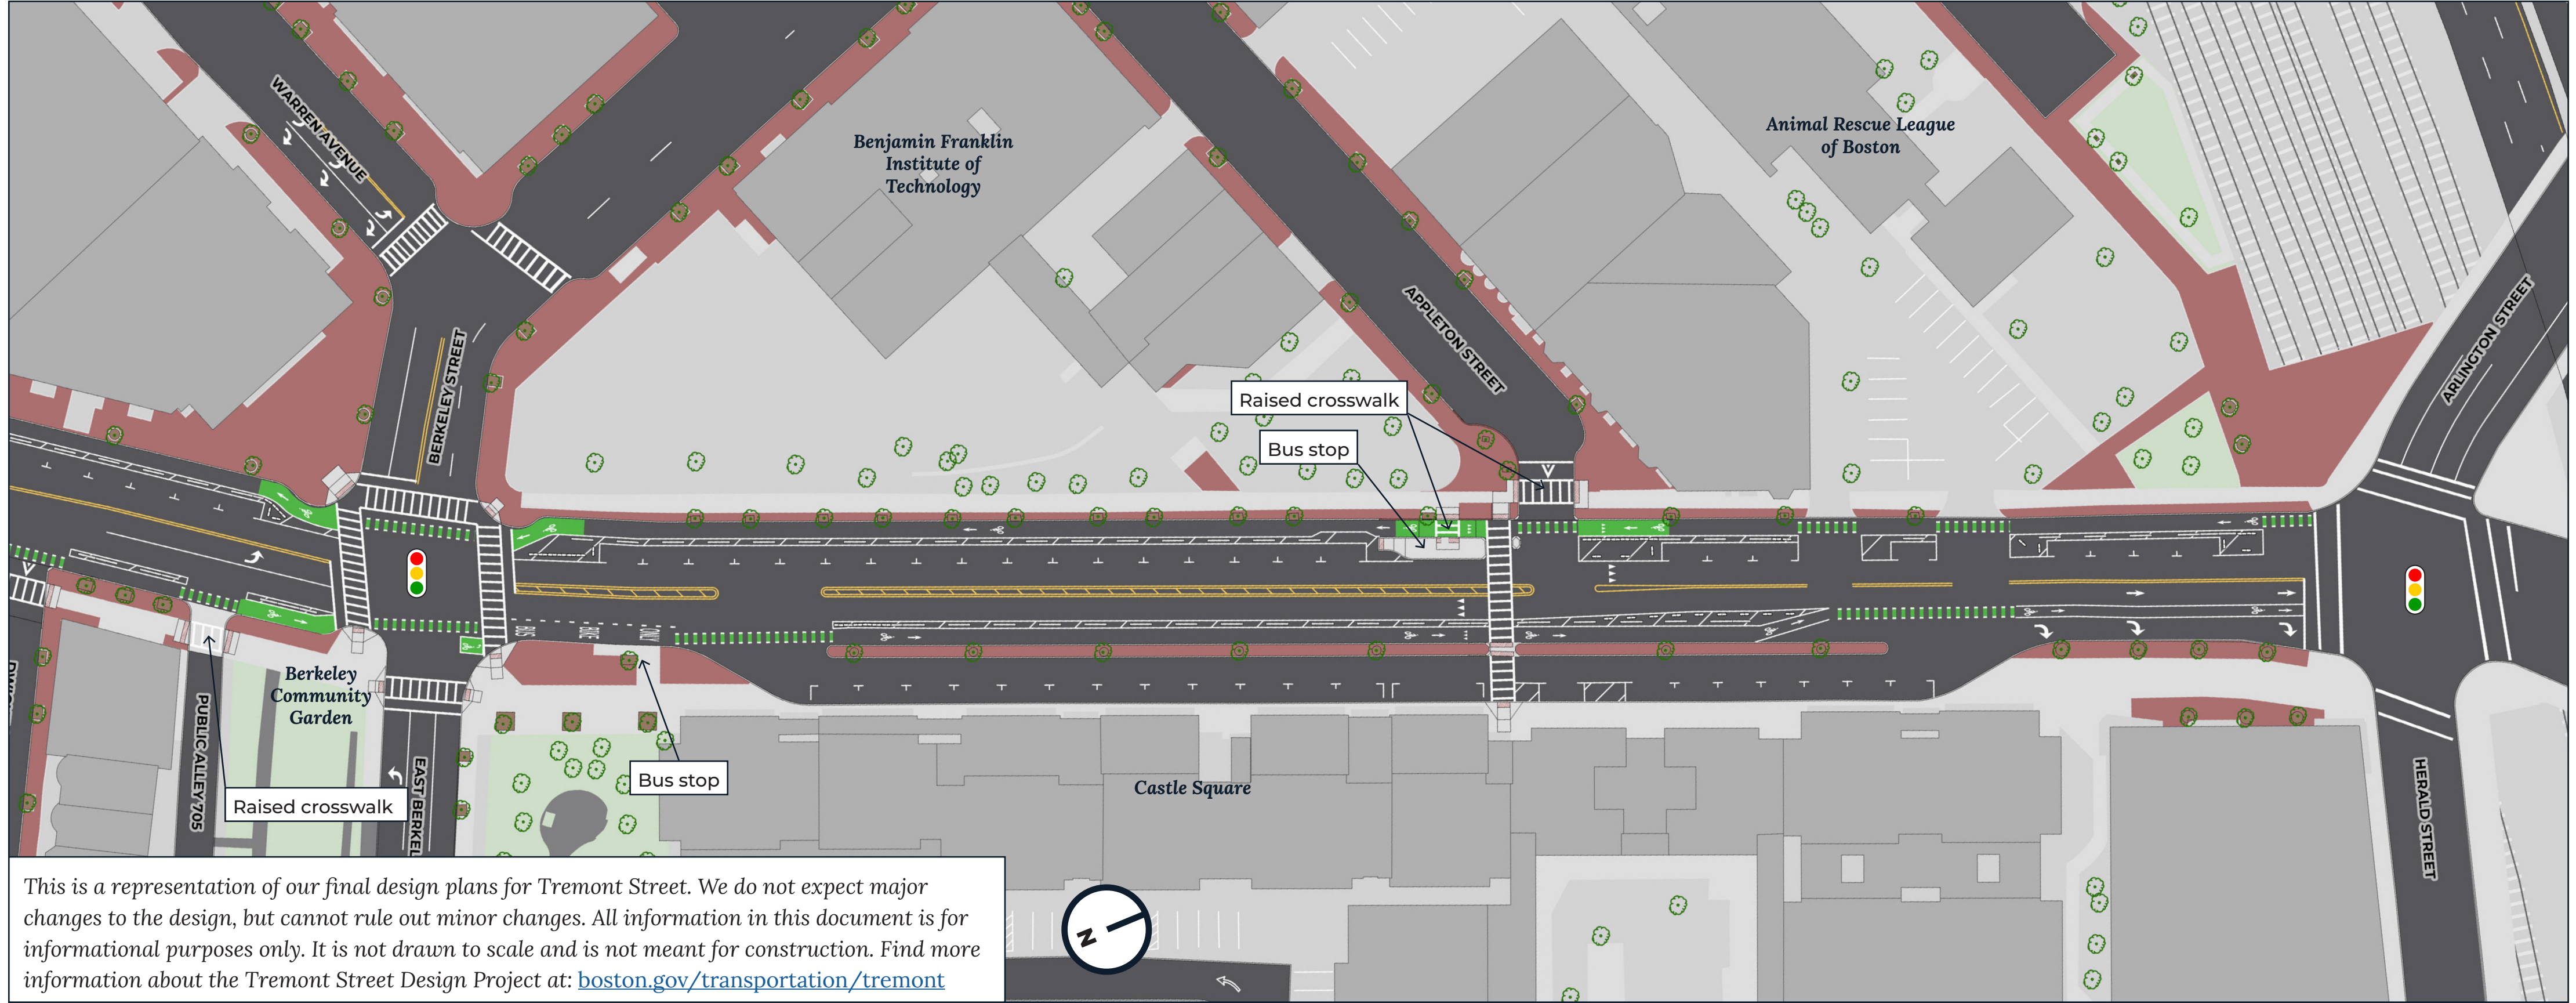

This is a representation of our final design plans for Tremont Street. We do not expect major changes to the design, but cannot rule out minor changes. All information in this document is for informational purposes only. It is not drawn to scale and is not meant for construction. Find more information about the Tremont Street Design Project at: boston.gov/transportation/tremont