


BROOKLINE AVENUE

BOYLSTON STREET

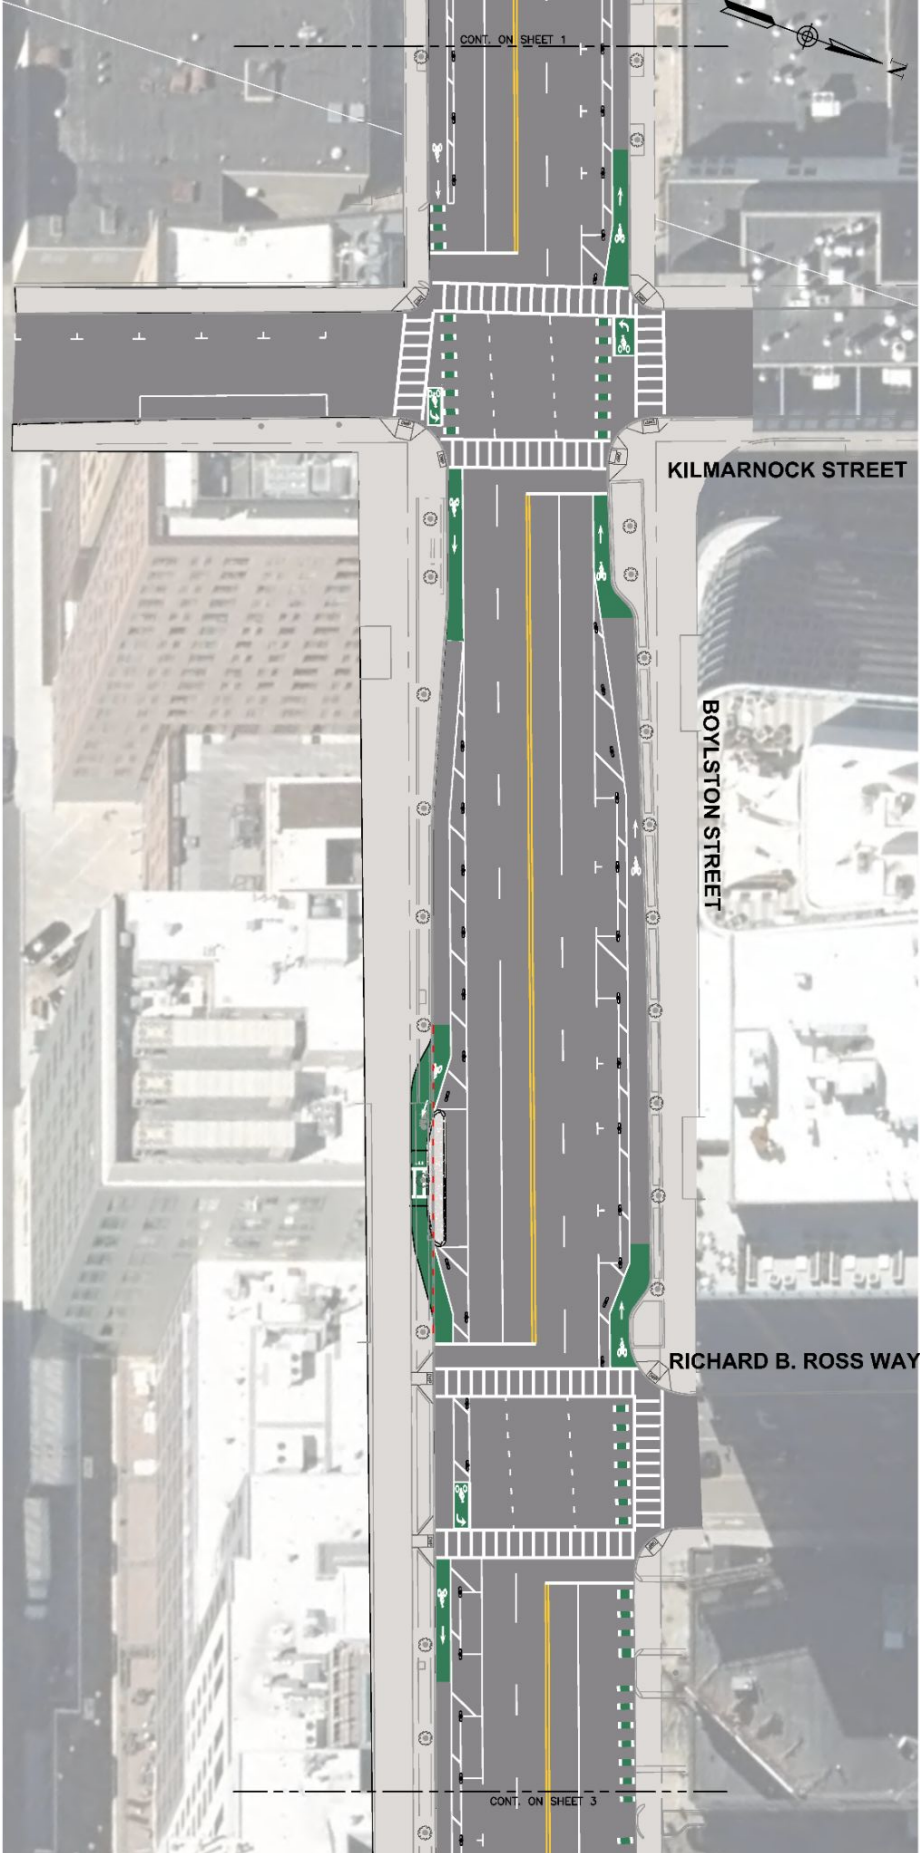

CONT. ON SHEET 1

KILMARNOCK STREET

BOYLSTON STREET


RICHARD B. ROSS WAY


CONT. ON SHEET 3



JERSEY STREET

BOYLSTON STREET

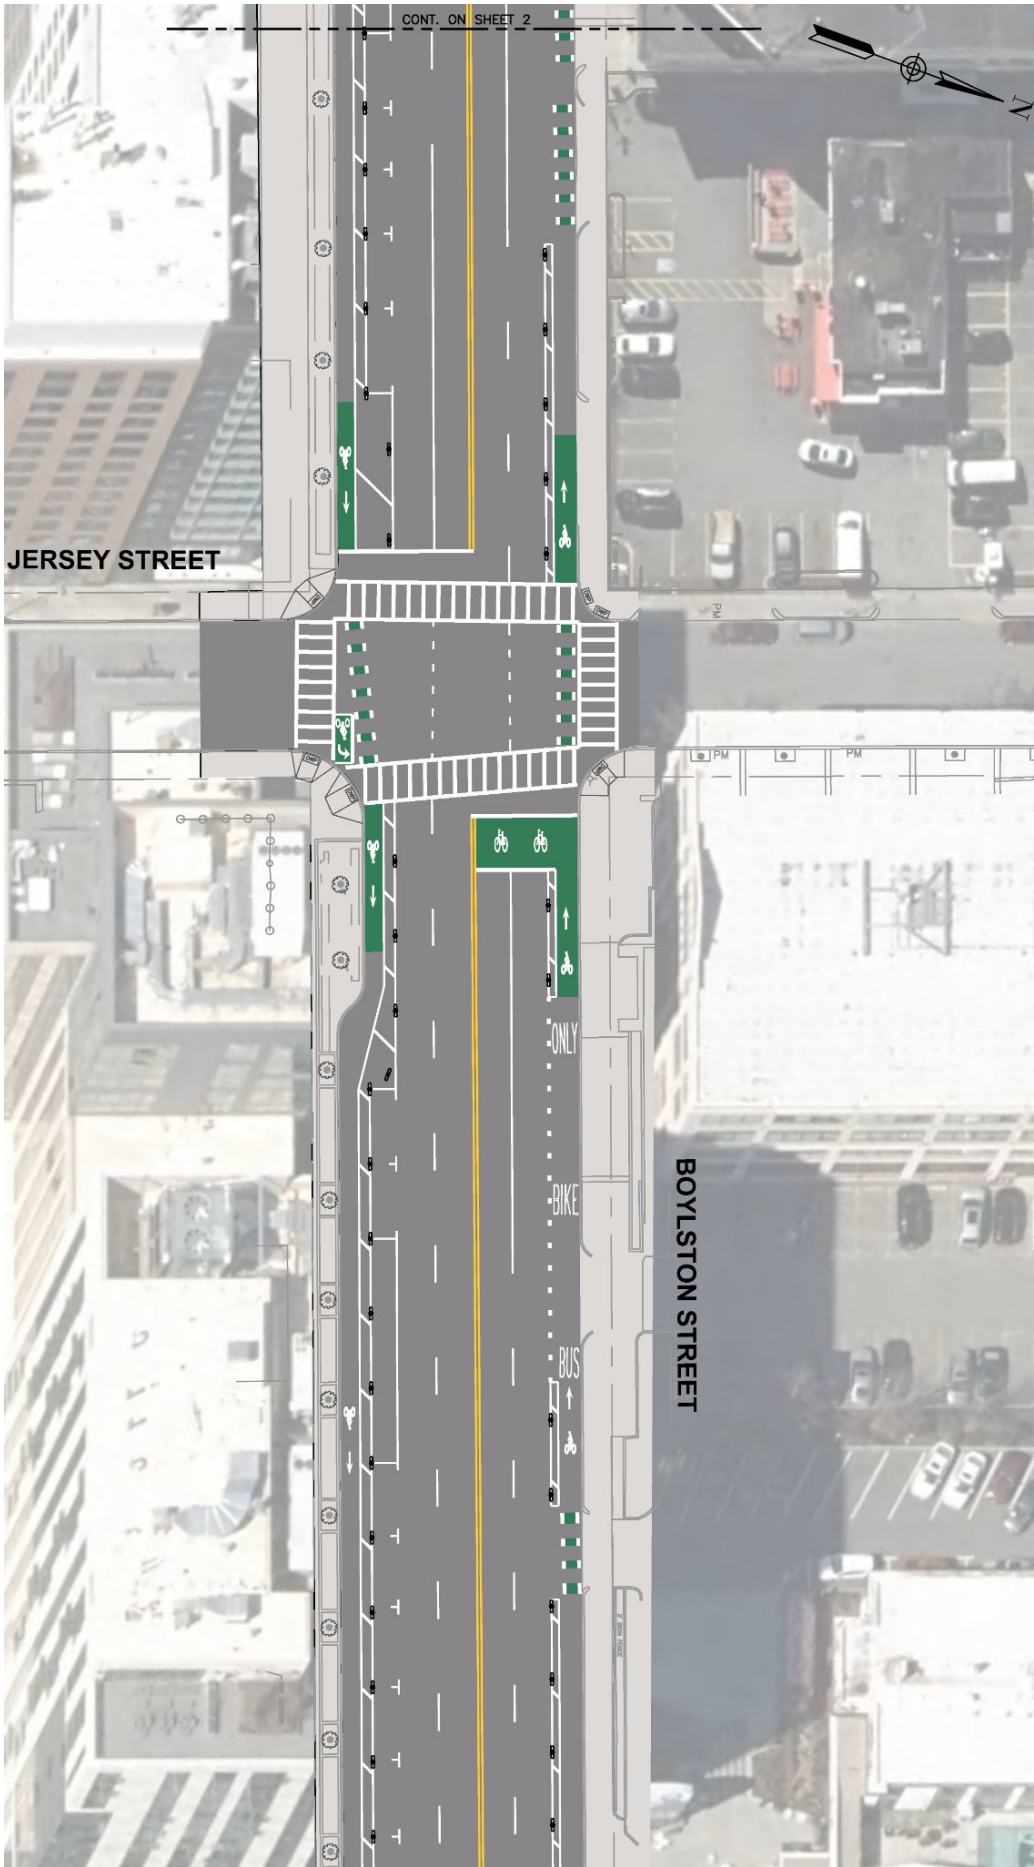

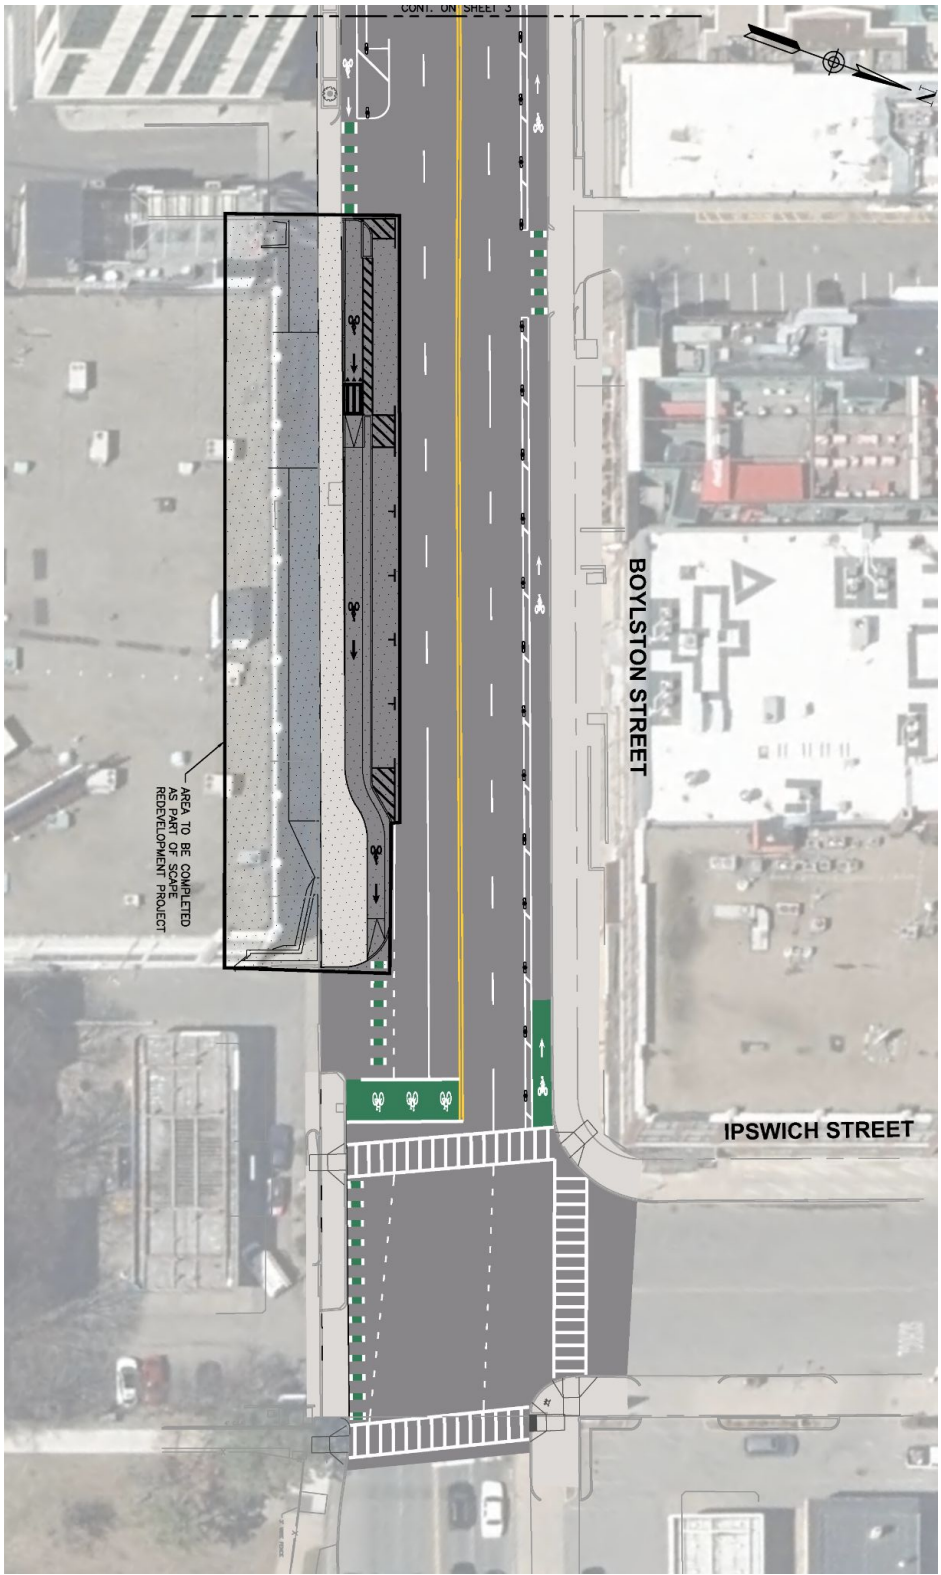

AREA TO BE COMPLETED
AS PART OF SCAPE
REDEVELOPMENT PROJECT

BOYLSTON STREET

IPSWICH STREET

CONT. ON SHEET 3