

Hanging Blade Sign

24"H x 24"W x 2" Deep

2" Aluminum Square Tube Frame

.080 Aluminum Face

(2) Eye Bolts Through Bolted into Frame

1/4" Quick Connect Attaches Sign to Threaded Rod

3/8" Threaded Rod, Eye Nut & Spacer Through Bolted Support Arm



2" x 2" x 59-1/2" Aluminum Square Tube Support Arm

10" x 6" x 3/8" Aluminum Mounting Bracket


3/8" Acrylic Text & Logo

Oracal 751 Pastel Orange Vinyl Weight and Sub Copy

Qty. (1)

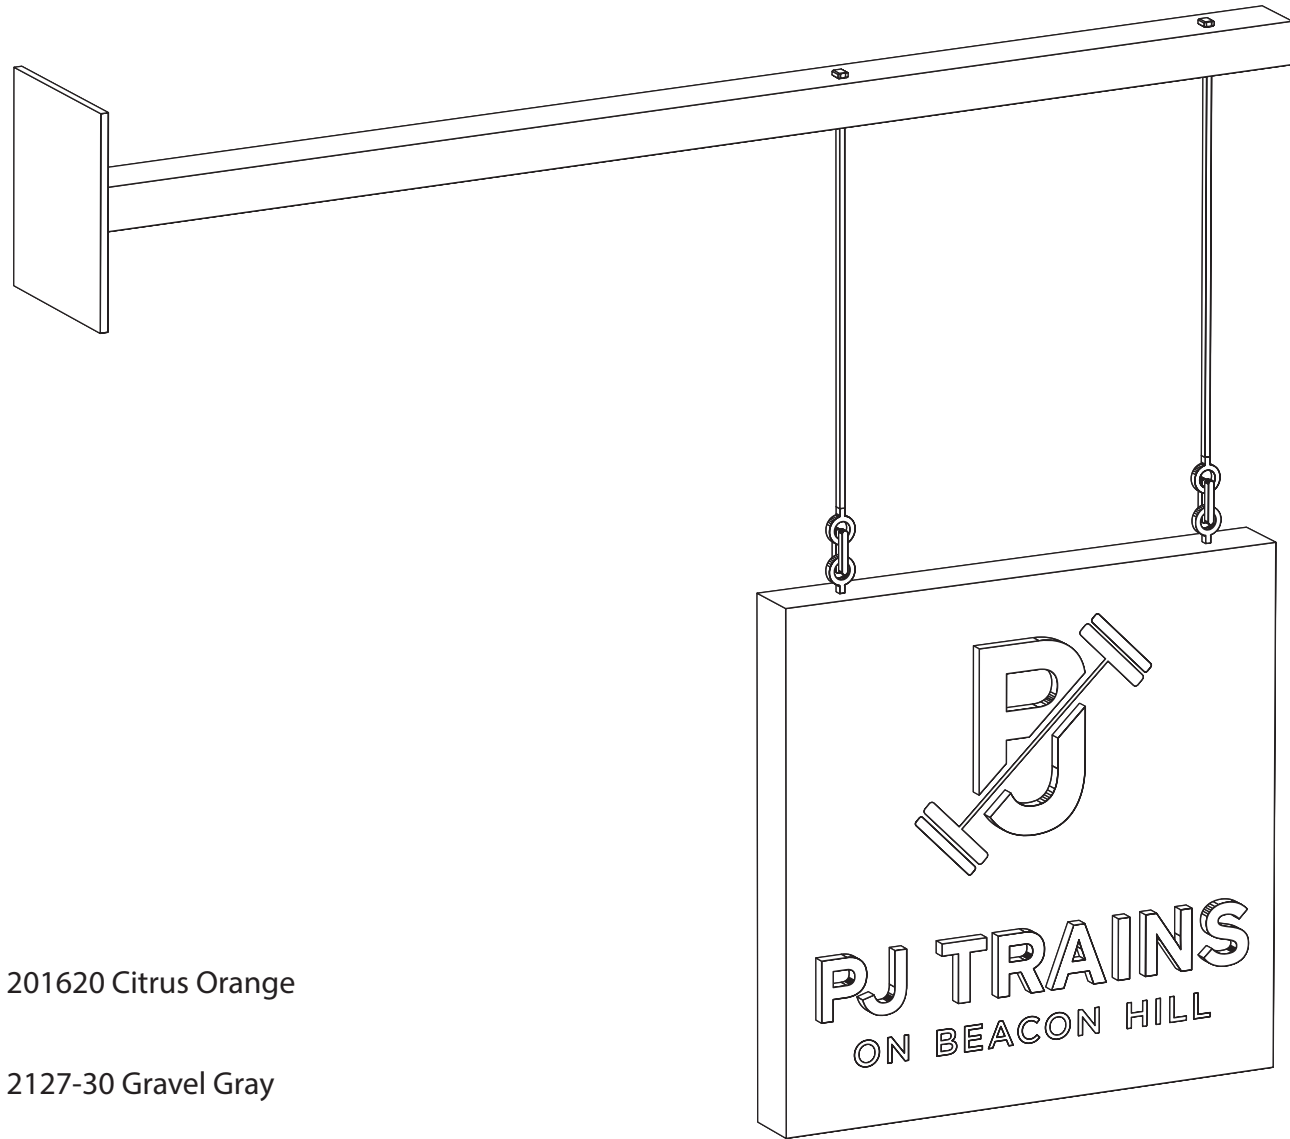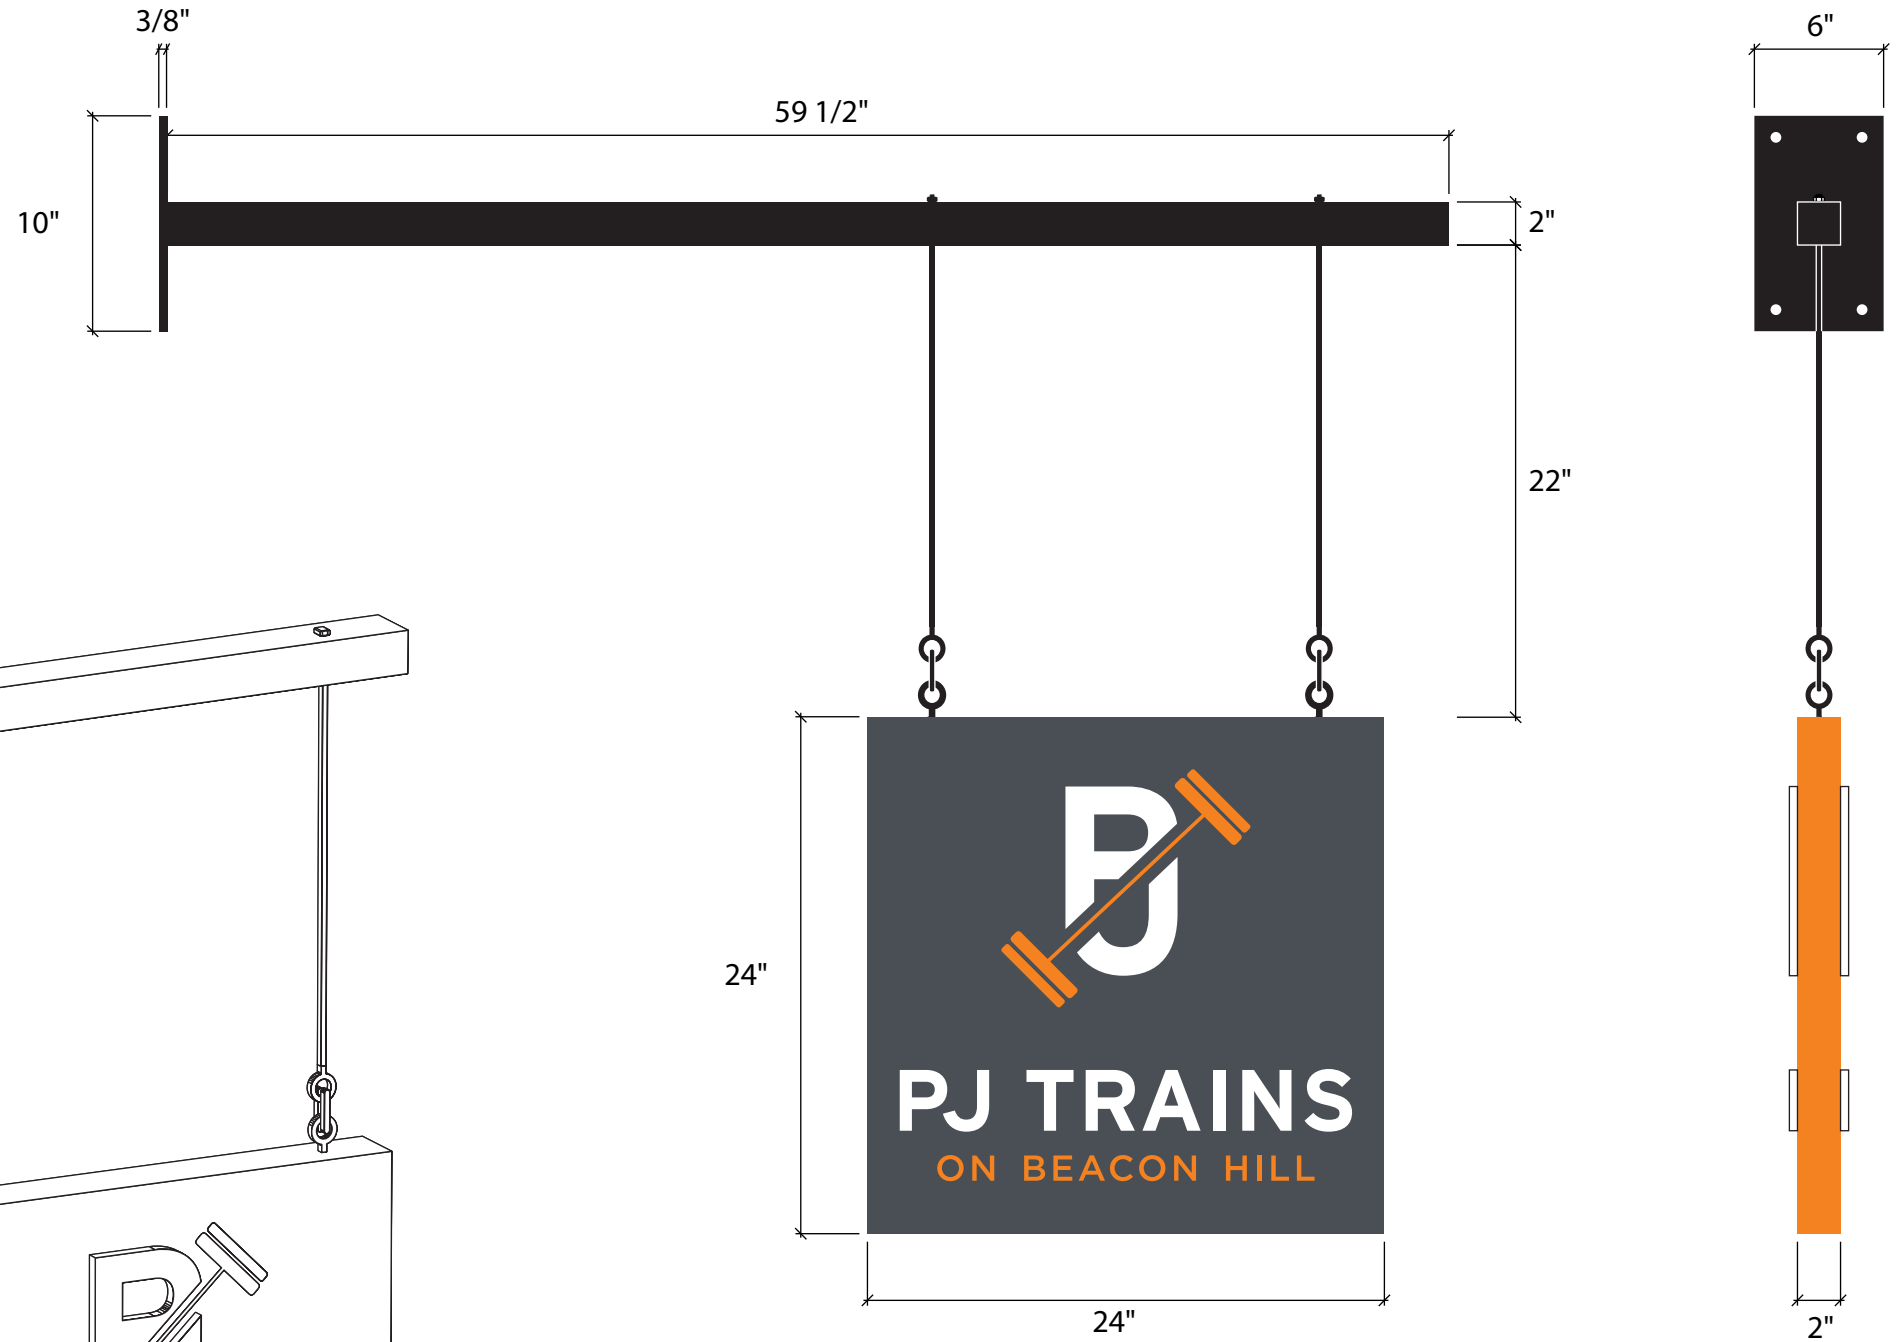

- BM 201620 Citrus Orange
- BM 2127-30 Gravel Gray
- Black



<b>SRPSIGN</b> CORPORATION 236 PEARL STREET SOMERVILLE, MA 02145 (617) 623-6222	PROJECT: BLADE SIGN ADDRESS: 112 REVERE ST. BOSTON, MA	PROPRIETARY NOTICE: THIS DRAWING SHEET AND CONTENTS HEREIN ARE THE PROPERTY OF SRP SIGN CORPORATION. USE OF THIS DRAWING'S CONTENTS OR DESIGN CONCEPTS FOR PURPOSES OTHER THAN ESTIMATING, DRAWING PREPARATION, AND/OR MANUFACTURING FOR SRP SIGN CORPORATION SHALL BE CAUSE FOR LEGAL RECOURSE BY SRP SIGN CORPORATION	
	CLIENT: PJ TRAINS		
	DRAWN BY: SCOTT DANILLUK      DATE: 7-13-21		
	DESCRIPTION: EXTERIOR SIGNAGE		
	FILE LOCATION: Clients\PJ Trains\Blade Sign\pjtrains_blade_v1.pdf		

Hanging Blade Sign

- 24"H x 24"W x 2" Deep
- 2" Aluminum Square Tube Frame
- .080 Aluminum Face
- (2) Eye Bolts Through Bolted into Frame
- 1/4" Quick Connect Attaches Sign to Threaded Rod
- 3/8" Threaded Rod, Eye Nut & Spacer Through Bolted Support Arm
- 2" x 2" x 59-1/2" Aluminum Square Tube Support Arm
- 10" x 6" x 3/8" Aluminum Mounting Bracket
- 3/8" Acrylic Text & Logo
- Oracal 751 Pastel Orange Vinyl Weight and Sub Copy

Qty. (1)

Fabrication and Attachment details

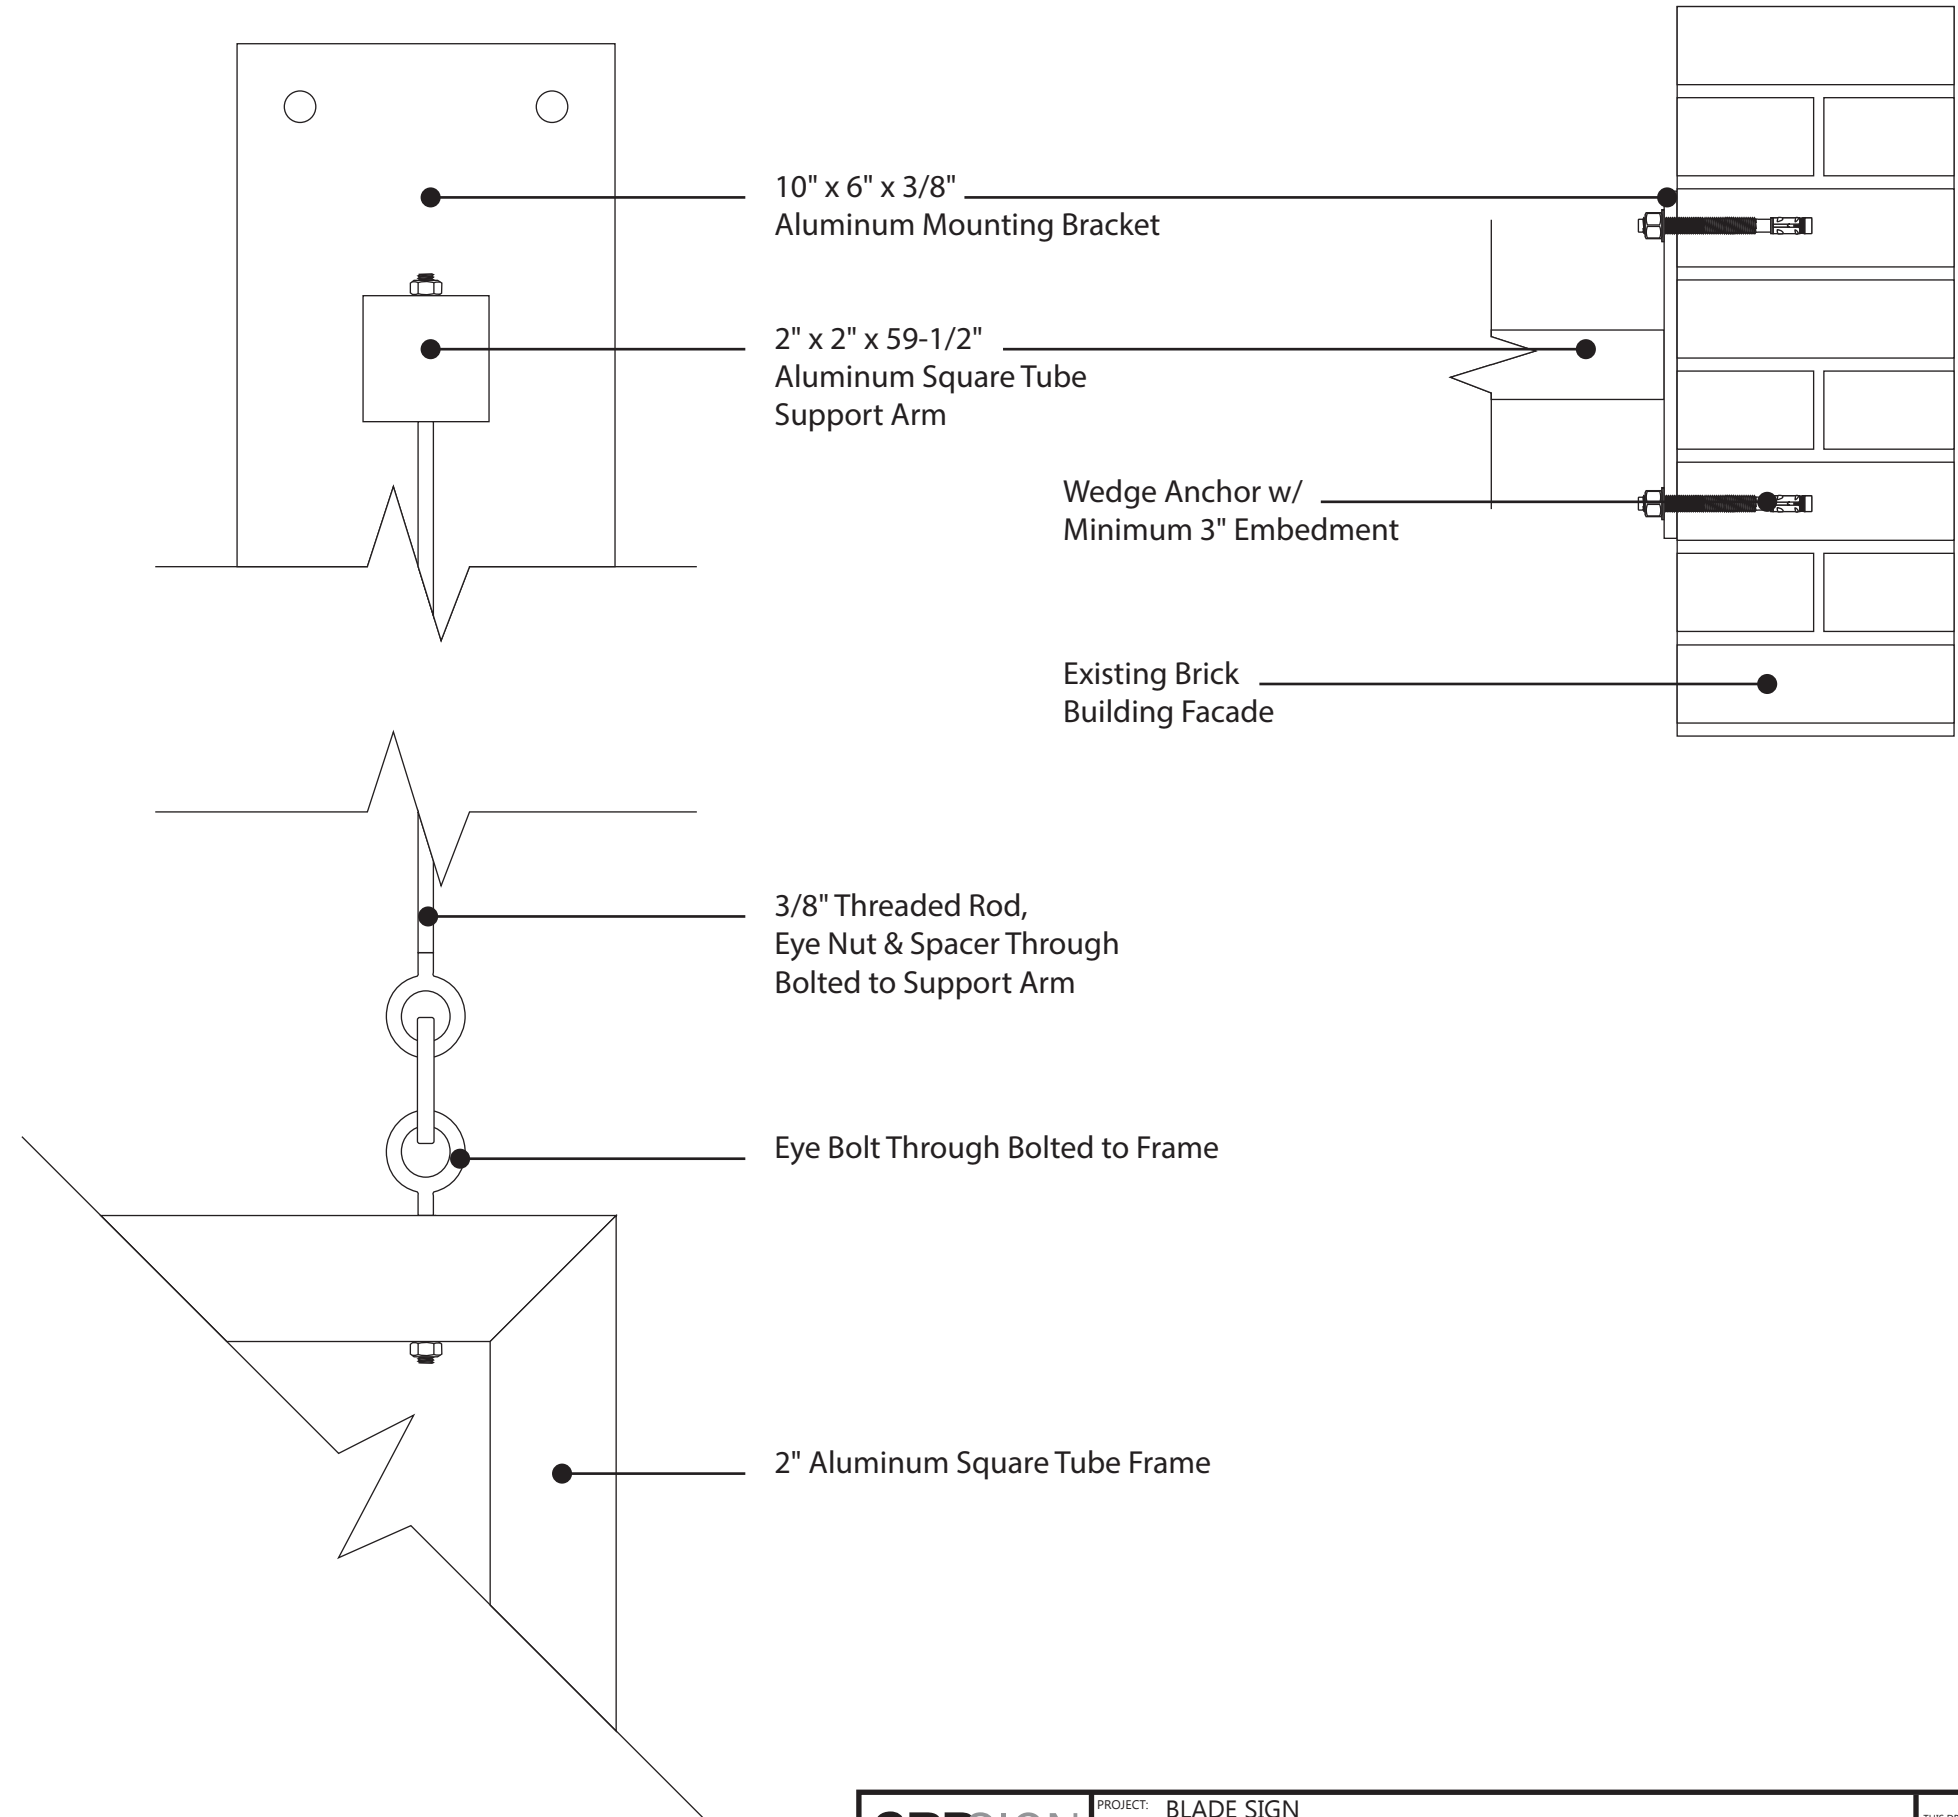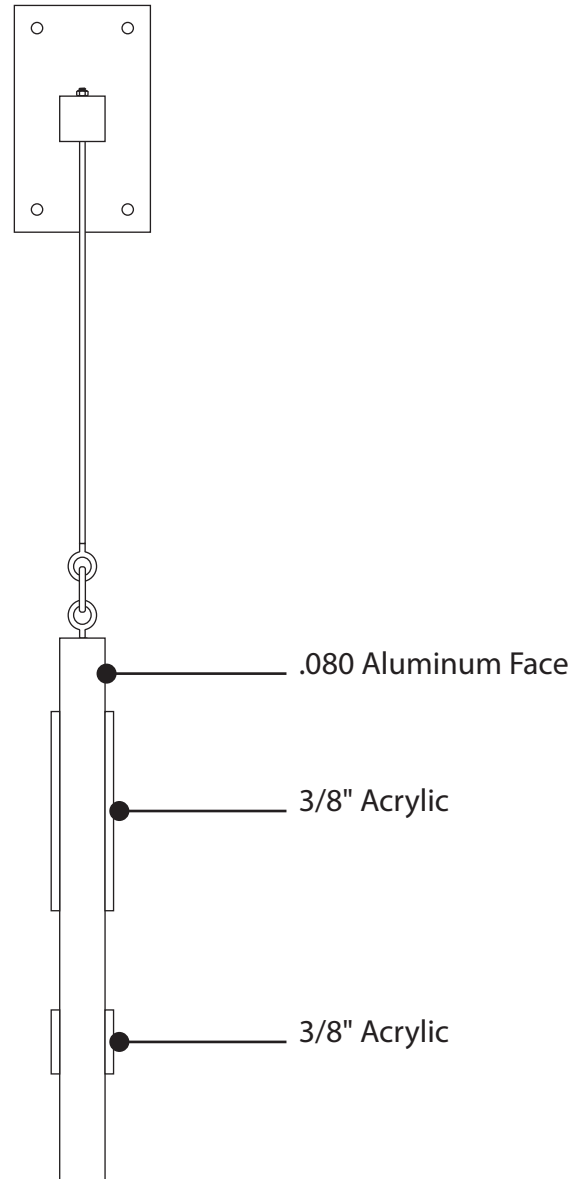

<p>236 PEARL STREET SOMERVILLE, MA 02145 (617) 623-6222</p>	PROJECT: BLADE SIGN ADDRESS: 112 REVERE ST. BOSTON, MA	<p>PROPRIETARY NOTICE: THIS DRAWING SHEET AND CONTENTS HEREIN ARE THE PROPERTY OF SRP SIGN CORPORATION. USE OF THIS DRAWING'S CONTENTS OR DESIGN CONCEPTS FOR PURPOSES OTHER THAN ESTIMATING, DRAWING PREPARATION, AND/OR MANUFACTURING FOR SRP SIGN CORPORATION SHALL BE CAUSE FOR LEGAL RECOURSE BY SRP SIGN CORPORATION</p>
	CLIENT: PJ TRAINS	
	DRAWN BY: SCOTT DANILLUK      DATE: 7-13-21	
	DESCRIPTION: EXTERIOR SIGNAGE	
	FILE LOCATION: Clients\PJ Trains\Blade Sign\pjtrains_blade_v1.pdf	

### Hanging Blade Sign


- 24"H x 24"W x 2" Deep
- 2" Aluminum Square Tube Frame
- .080 Aluminum Face
- (2) Eye Bolts Through Bolted into Frame
- 1/4" Quick Connect Attaches Sign to Threaded Rod
- 3/8" Threaded Rod, Eye Nut & Spacer Through Bolted Support Arm
- 2" x 2" x 59-1/2" Aluminum Square Tube Support Arm
- 10" x 6" x 3/8" Aluminum Mounting Bracket
- 3/8" Acrylic Text & Logo
- Oracal 751 Pastel Orange Vinyl Weight and Sub Copy


Qty. (1)

Elevation



140"  
A.F.F.

 BM 201620 Citrus Orange

 BM 2127-30 Gravel Gray

 Black

**SRPSIGN**  
CORPORATION  
236 PEARL STREET  
SOMERVILLE, MA 02145  
(617) 623-6222

PROJECT: BLADE SIGN  
ADDRESS: 112 REVERE ST. BOSTON, MA  
CLIENT: PJ TRAINS  
DRAWN BY: SCOTT DANILLUK  
DATE: 7-13-21  
DESCRIPTION: EXTERIOR SIGNAGE  
FILE LOCATION: Clients\PJ Trains\Blade Sign\pjtrains\_blade\_v1.pdf

PROPRIETARY NOTICE:  
THIS DRAWING SHEET AND CONTENTS  
HEREIN ARE THE PROPERTY OF SRP  
SIGN CORPORATION. USE OF THIS  
DRAWING'S CONTENTS OR DESIGN  
CONCEPTS FOR PURPOSES OTHER  
THAN ESTIMATING, DRAWING  
PREPARATION, AND/OR  
MANUFACTURING FOR SRP SIGN  
CORPORATION SHALL BE CAUSE FOR  
LEGAL RECOURSE BY SRP SIGN  
CORPORATION



3