

SIGN SPECIFICATIONS

DESCRIPTION

Fabricated alum Signcomp Flex Face frames to mechanically fasten to exterior wall.

Frames to hold exterior weighted translucent flex face material.

TYPEFACES


per client supplied vector graphic file

COLORS/FINISHES


background - gray (TBD)
copy - white

INSTALLATION

1/4-20 x VIF expansion anchor depth

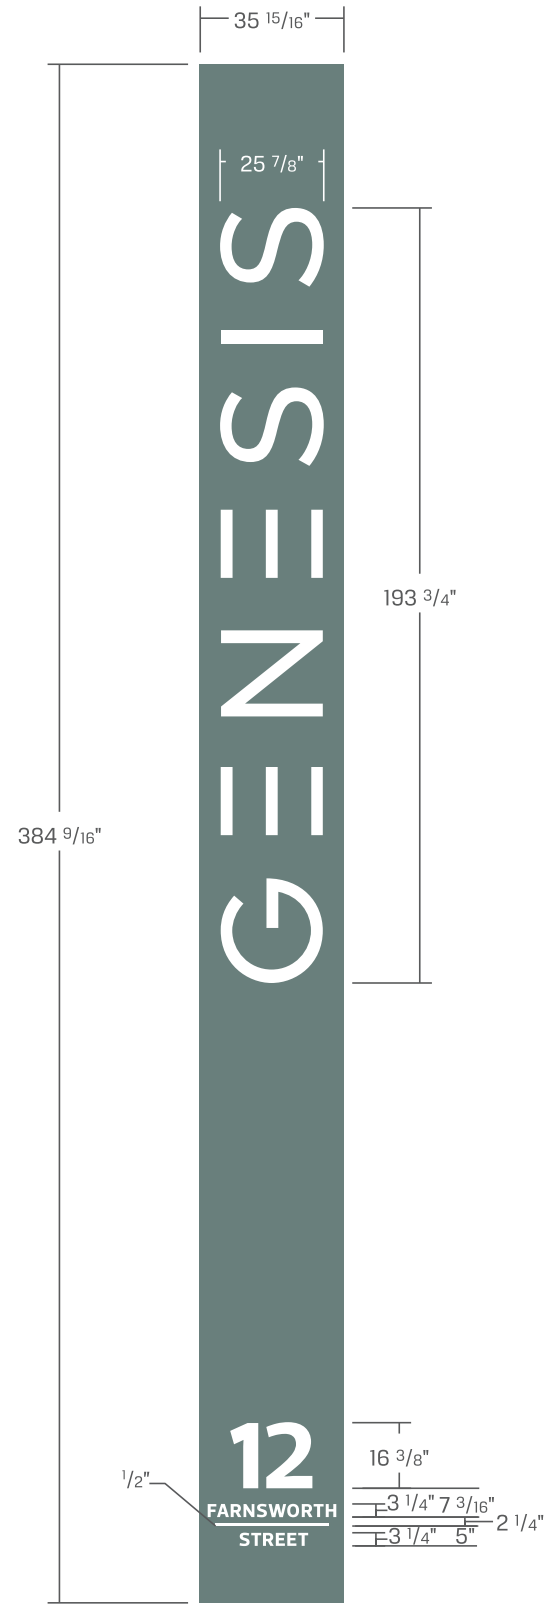

LAYOUT: OPTION C
SCALE: 1/4" = 1'-0"

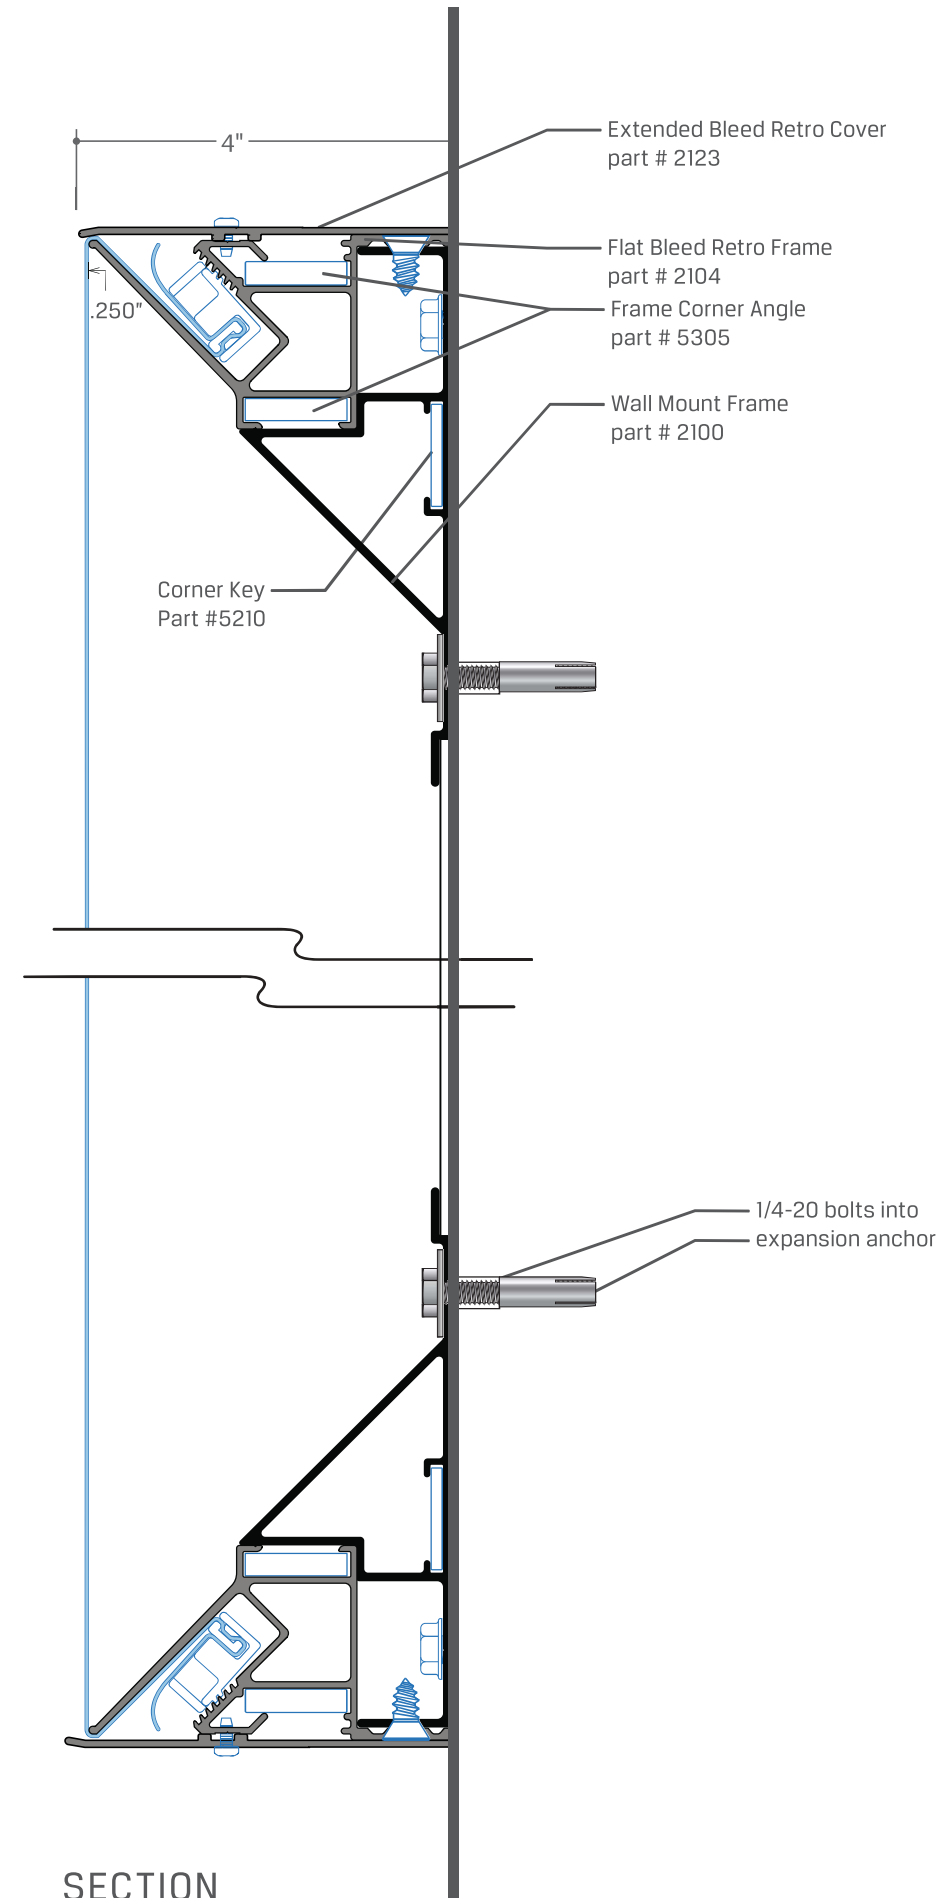

SECTION
SCALE: HALF

This document is owned by and the information contained in it is proprietary to Poblocki Sign Company, LLC. By receipt hereof, the holder agrees not to use the information, disclose it to any third party or reproduce this document without the prior written consent of Poblocki Sign Company, LLC. Holder also agrees to immediately return this document upon request by Poblocki Sign Company, LLC.

This document represents only an approximation of material colors specified. Actual product colors may vary from this print or digital image.

Project

Phase 3 Real Estate
12 Farnsworth St
Boston, MA

Scale: Of Shown Graphics

See Individual Layouts/Sections/Elevations

Notes

DIMENSIONS TO BE VERIFIED

Revisions

REV	DESCRIPTION	BY	DATE
		TMM	07.18.22
		TMM	07.29.22

Internal Assignment: Sarah H

Drawn By: TMM

Orig. Date: 07.14.22

01

Exterior Vertical Sign

00000

Work Order #:

01.1

Drawing #:

SIGN SPECIFICATIONS

DESCRIPTION

Fabricated alum Signcomp Flex Face frames to mechanically fasten to exterior wall.

Frames to hold exterior weighted translucent flex face material.

TYPEFACES


per client supplied vector graphic file

COLORS/FINISHES


background - gray (TBD)
copy - white

INSTALLATION

1/4-20 x VIF expansion anchor depth

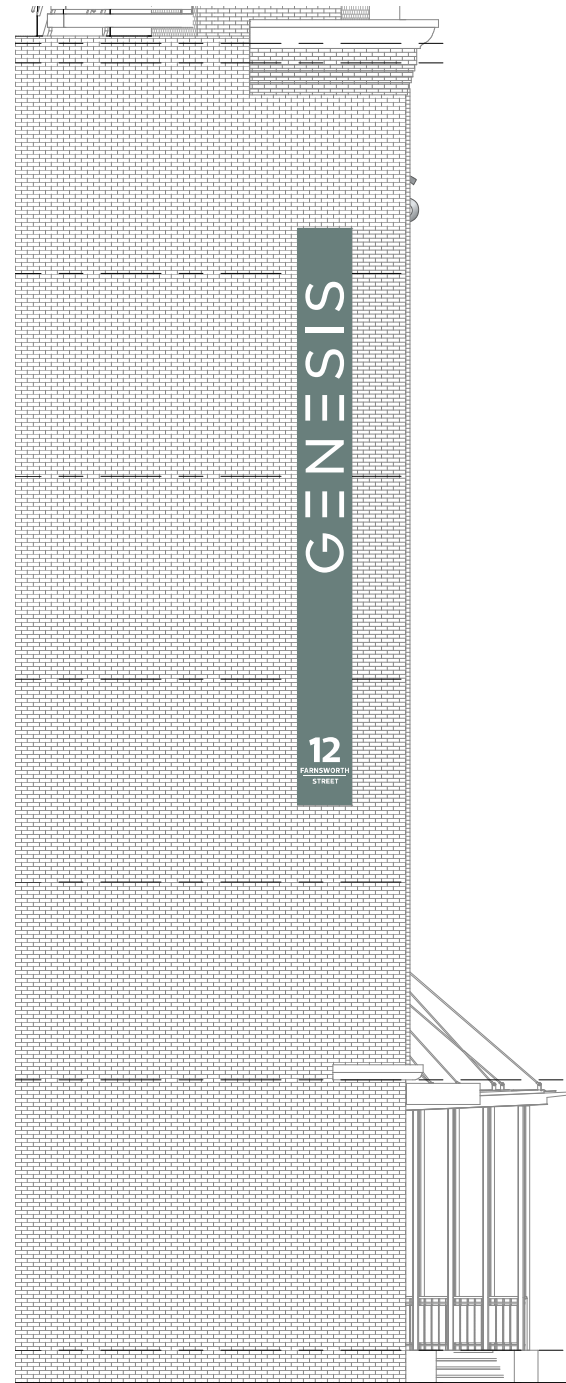

ELEVATION
SCALE: 3/16" = 1'-0"

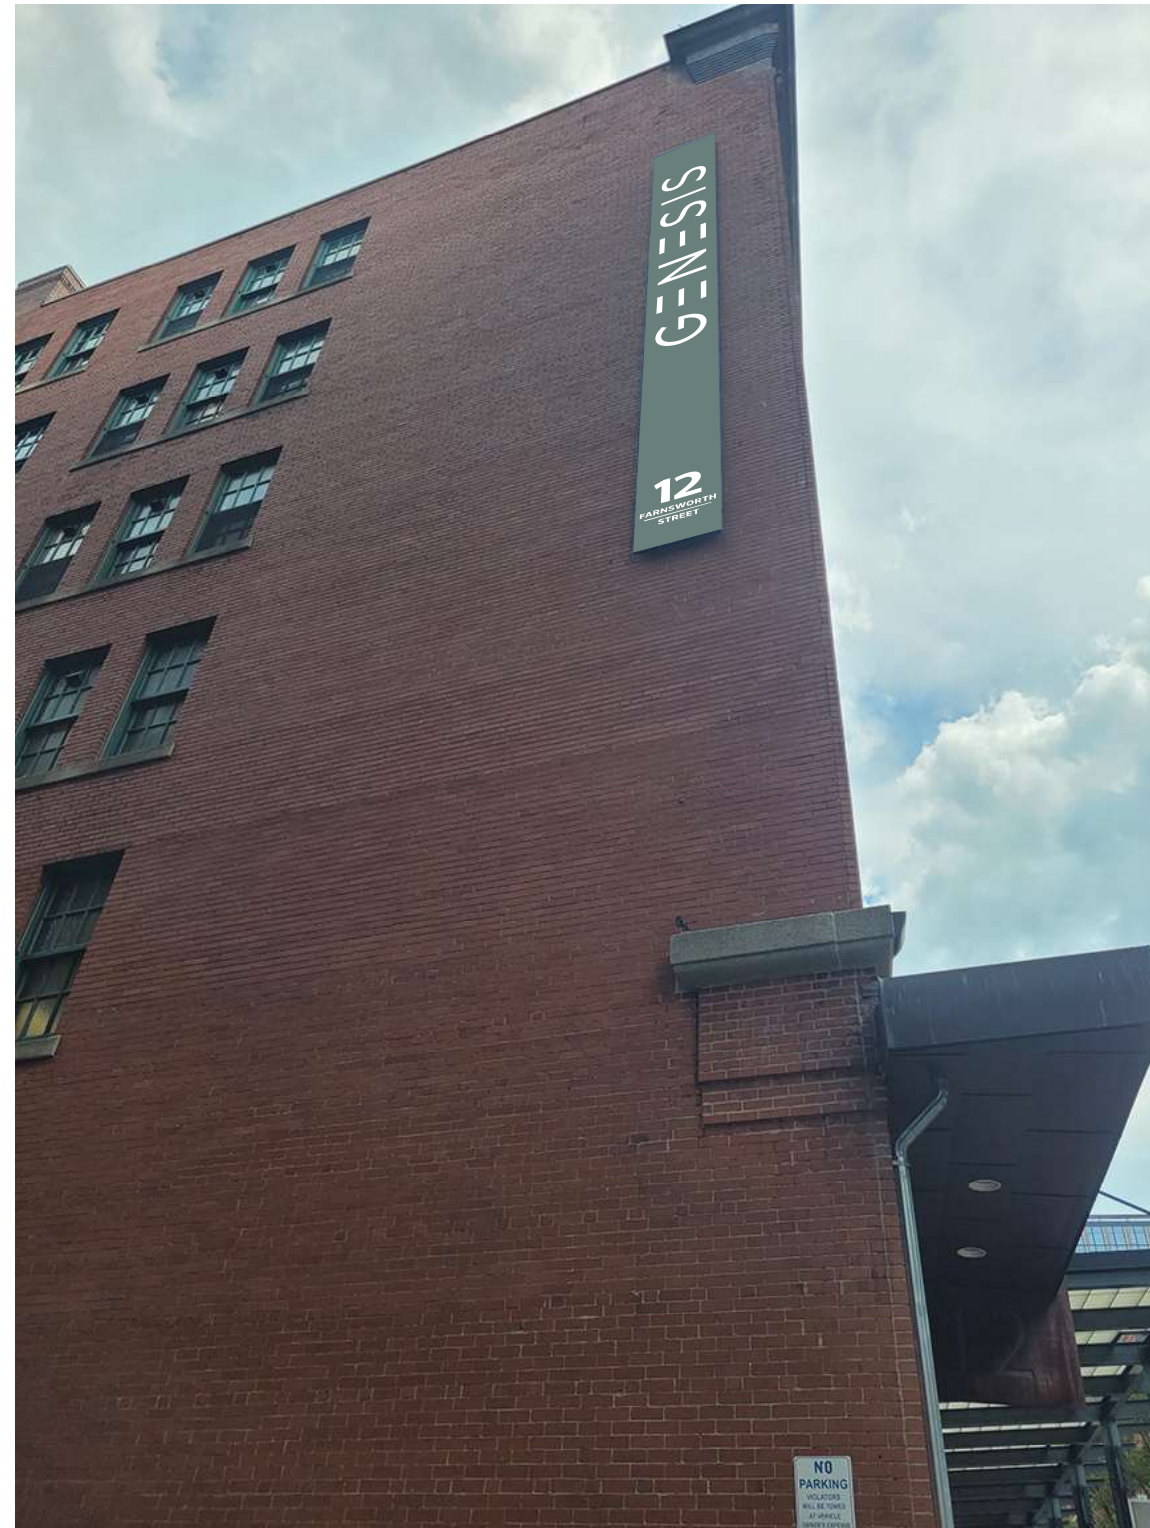

ELEVATION
SCALE: NTS

This document is owned by and the information contained in it is proprietary to Poblocki Sign Company, LLC. By receipt hereof, the holder agrees not to use the information, disclose it to any third party or reproduce this document without the prior written consent of Poblocki Sign Company, LLC. Holder also agrees to immediately return this document upon request by Poblocki Sign Company, LLC.

This document represents only an approximation of material colors specified. Actual product colors may vary from this print or digital image.

Project

Phase 3 Real Estate
12 Farnsworth St
Boston, MA

Scale: Of Shown Graphics

See Individual Layouts/Sections/Elevations

Notes

Revisions

REV	DESCRIPTION	BY	DATE

Internal Assignment: Sarah H

Drawn By: TMM

Orig. Date: 07.14.22

01

Exterior Vertical Sign

00000

Work Order #:

01.2

Drawing #:

SIGN SPECIFICATIONS

DESCRIPTION

Fabricated alum Signcomp Flex Face frames to mechanically fasten to exterior wall.

Frames to hold exterior weighted translucent flex face material.

TYPEFACES


per client supplied vector graphic file

COLORS/FINISHES

background - gray (TBD)
copy - white

INSTALLATION

1/4-20 x VIF expansion anchor depth

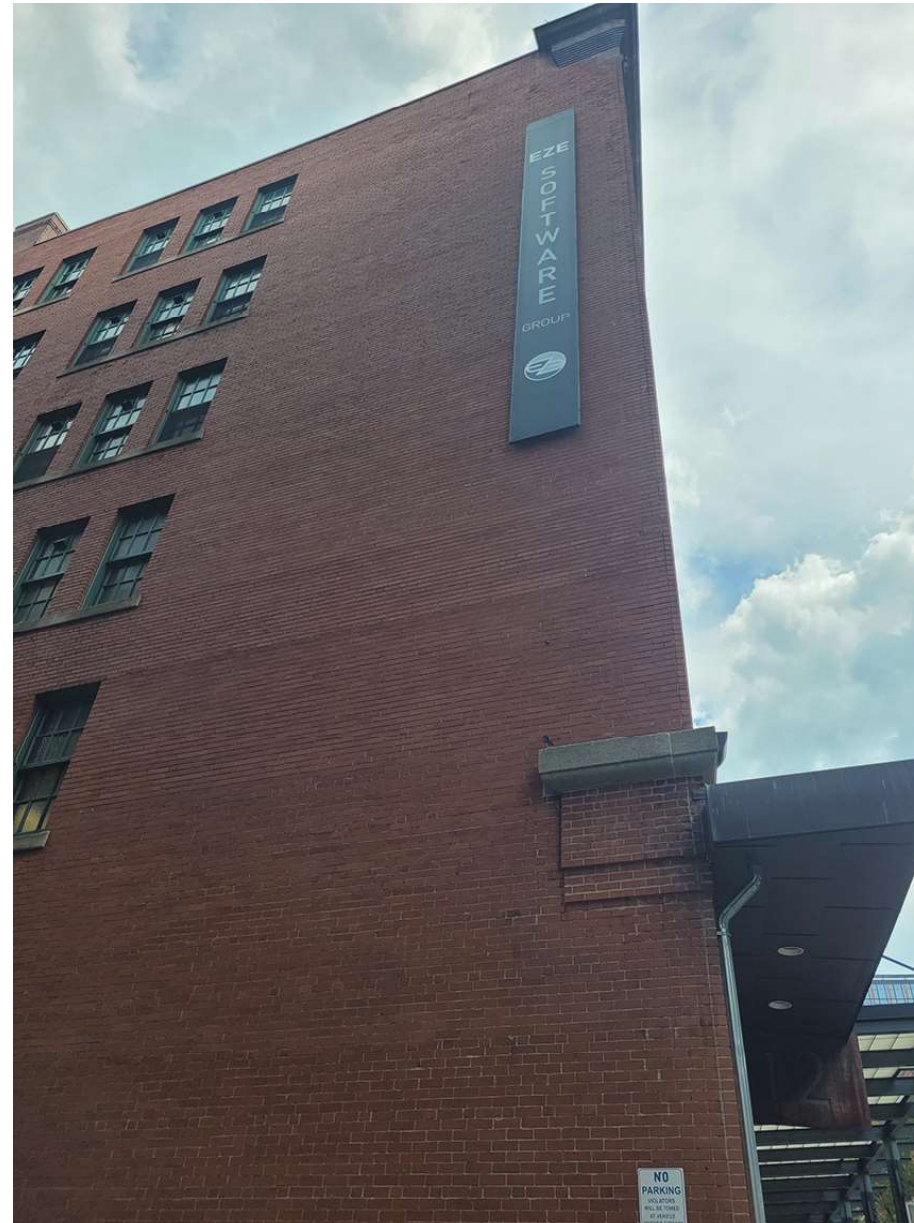

ELEVATION: EXISTING
SCALE: NTS

This document is owned by and the information contained in it is proprietary to Poblocki Sign Company, LLC. By receipt hereof, the holder agrees not to use the information, disclose it to any third party or reproduce this document without the prior written consent of Poblocki Sign Company, LLC. Holder also agrees to immediately return this document upon request by Poblocki Sign Company, LLC.

This document represents only an approximation of material colors specified. Actual product colors may vary from this print or digital image.

Project

Phase 3 Real Estate
12 Farnsworth St
Boston, MA

Scale: Of Shown Graphics

See Individual Layouts/Sections/Elevations

Notes

DIMENSIONS TO BE VERIFIED

Revisions

REV	DESCRIPTION	BY	DATE
		TMM	07.18.22

Internal Assignment: Sarah H

Drawn By: TMM

Orig. Date: 07.14.22

01

Exterior Vertical Sign

00000

Work Order #:

01.3

Drawing #:

SIGN SPECIFICATIONS

DESCRIPTION

2" deep fabricated aluminum panel with
2" deep fabricated stainless steel letters

TYPEFACES

per client supplied vector graphic file

COLORS/FINISHES


panel - painted to match canopy (TBD)

copy - horizontal grain, satin finish


INSTALLATION

mechanically fastened

studs to penetrate grout lines (not brick)

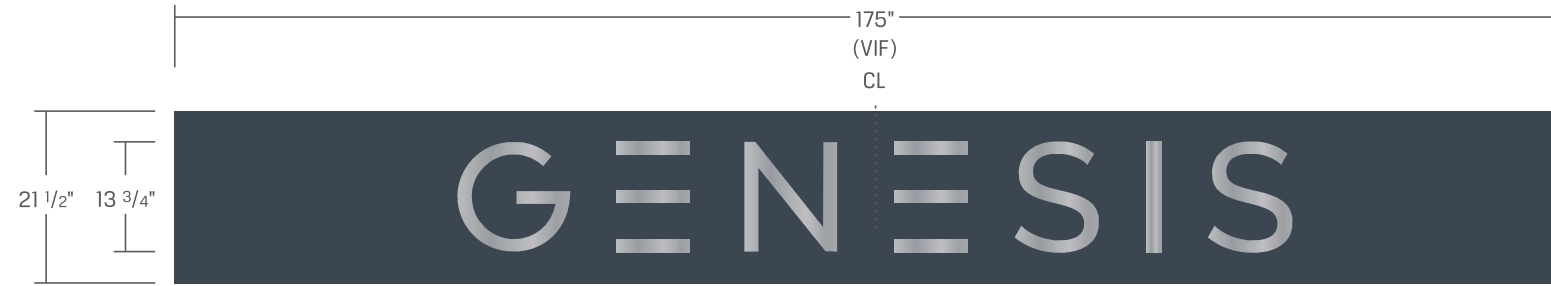

LAYOUT
SCALE: 1/2" = 1'-0"

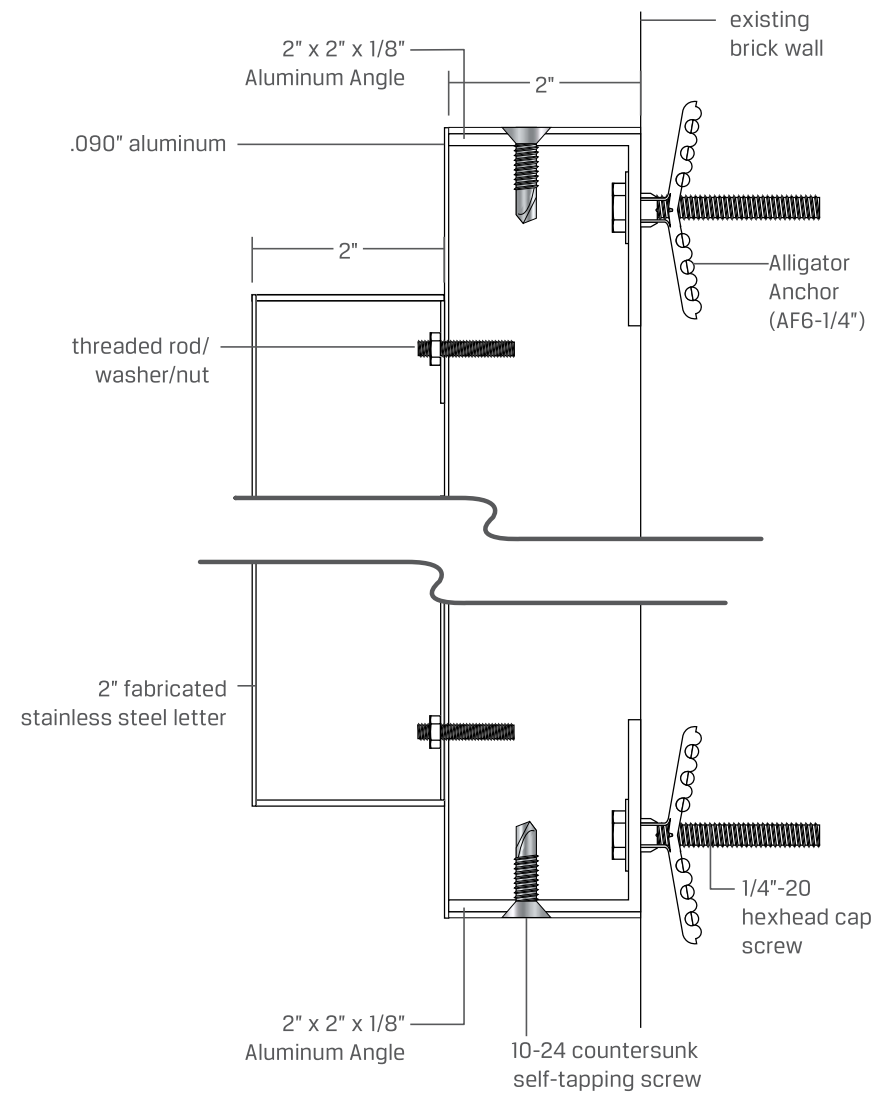

SECTION
SCALE: HALF

This document is owned by and the information contained in it is proprietary to Poblocki Sign Company, LLC. By receipt hereof, the holder agrees not to use the information, disclose it to any third party or reproduce this document without the prior written consent of Poblocki Sign Company, LLC. Holder also agrees to immediately return this document upon request by Poblocki Sign Company, LLC.

This document represents only an approximation of material colors specified. Actual product colors may vary from this print or digital image.

Project

Phase 3 Real Estate
12 Farnsworth St
Boston, MA

Scale: Of Shown Graphics

See Individual Layouts/Sections/Elevations

Notes

DIMENSIONS TO BE VERIFIED

SIGN TO ALIGN WITH INSIDE EDGE OF MULLION

Revisions

REV	DESCRIPTION	BY	DATE
		TMM	07.18.22
		TMM	07.27.22
		TMM	08.08.22

Internal Assignment: Sarah H

Drawn By: TMM

Orig. Date: 07.14.22

02

Exterior Entrance Sign

00000

Work Order #:

02.1

Drawing #:

SIGN SPECIFICATIONS

DESCRIPTION

2" deep fabricated aluminum panel with
2" deep fabricated stainless steel letters

TYPEFACES

per client supplied vector graphic file

COLORS/FINISHES

panel - painted to match canopy (TBD)

copy - horizontal grain, satin finish

INSTALLATION

mechanically fastened

studs to penetrate grout lines (not brick)



ELEVATION
SCALE: NTS

This document is owned by and the information contained in it is proprietary to Poblocki Sign Company, LLC. By receipt hereof, the holder agrees not to use the information, disclose it to any third party or reproduce this document without the prior written consent of Poblocki Sign Company, LLC. Holder also agrees to immediately return this document upon request by Poblocki Sign Company, LLC.

This document represents only an approximation of material colors specified. Actual product colors may vary from this print or digital image.

Project

Phase 3 Real Estate
12 Farnsworth St
Boston, MA

Scale: Of Shown Graphics

See Individual Layouts/Sections/Elevations

Notes

Revisions

REV	DESCRIPTION	BY	DATE
-----	-------------	----	------

Internal Assignment: Sarah H

Drawn By: TMM

Orig. Date: 07.14.22

02

Exterior Entrance Sign

00000

Work Order #:

02.2

Drawing #:

This document is owned by and the information contained in it is proprietary to Poblocki Sign Company, LLC. By receipt hereof, the holder agrees not to use the information, disclose it to any third party or reproduce this document without the prior written consent of Poblocki Sign Company, LLC. Holder also agrees to immediately return this document upon request by Poblocki Sign Company, LLC.

This document represents only an approximation of material colors specified. Actual product colors may vary from this print or digital image.

Project

Phase 3 Real Estate
12 Farnsworth St
Boston, MA

Scale: Of Shown Graphics

See Individual Layouts/Sections/Elevations

Notes

Revisions

REV	DESCRIPTION	BY	DATE

Internal Assignment: Sarah H

Drawn By: TMM

Orig. Date: 07.14.22

02

Exterior Entrance Sign

00000

Work Order #:

02.3

Drawing #:



ELEVATION
SCALE: NTS

SIGN SPECIFICATIONS

DESCRIPTION

1/8" aluminum panel with direct printed and vinyl copy

TYPEFACES

per client supplied vector graphic file
Acto Book

COLORS/FINISHES

panel- satin aluminum horizontal grain

copy - direct printed black (TBD)


tenant names - black vinyl

INSTALLATION

mechanically fastened to brick



LAYOUT
SCALE: QUARTER

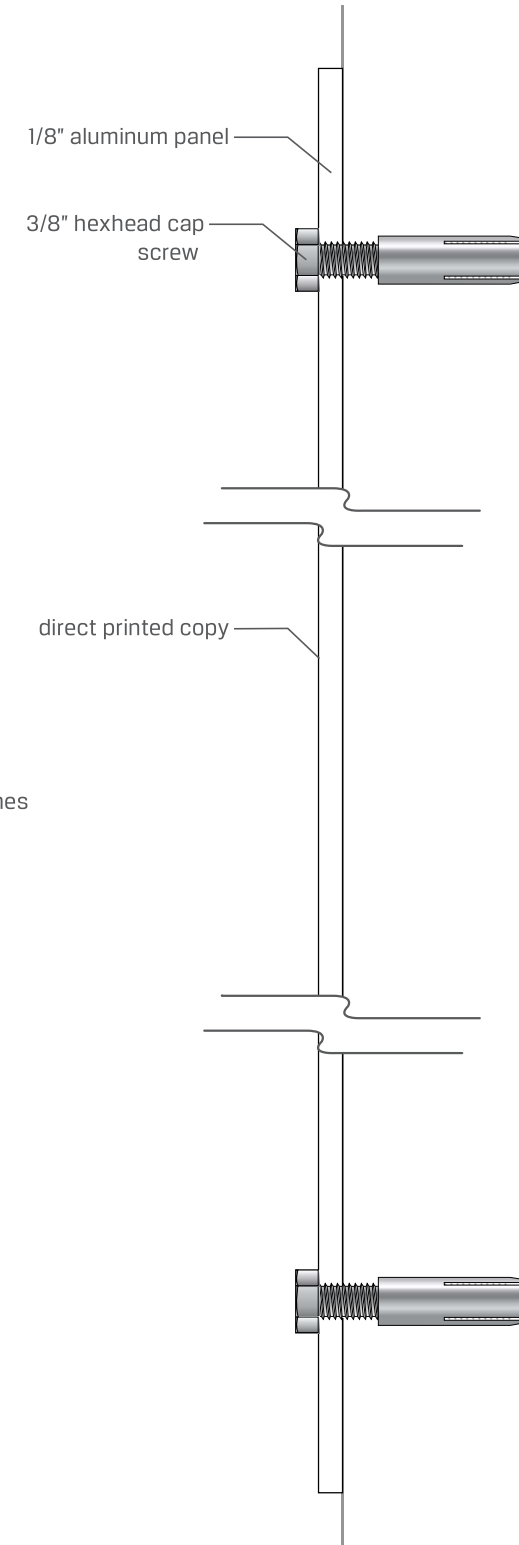

SECTION
SCALE: FULL

This document is owned by and the information contained in it is proprietary to Poblocki Sign Company, LLC. By receipt hereof, the holder agrees not to use the information, disclose it to any third party or reproduce this document without the prior written consent of Poblocki Sign Company, LLC. Holder also agrees to immediately return this document upon request by Poblocki Sign Company, LLC.

This document represents only an approximation of material colors specified. Actual product colors may vary from this print or digital image.

Project

Phase 3 Real Estate
12 Farnsworth St
Boston, MA

Scale: Of Shown Graphics

See Individual Layouts/Sections/Elevations

Notes

DIMENSIONS TO BE VERIFIED

Revisions

REV	DESCRIPTION	BY	DATE
		TMM	07.18.22
		TMM	07.26.22
		TMM	08.08.22

Internal Assignment: Sarah H

Drawn By: TMM

Orig. Date: 07.14.22

03

Loading Dock ID

00000

Work Order #:

03.1

Drawing #:

SIGN SPECIFICATIONS

DESCRIPTION

1/8" aluminum panel with direct printed and vinyl copy

TYPEFACES

per client supplied vector graphic file
Acto Book

COLORS/FINISHES

panel- satin aluminum horizontal grain

copy - direct printed blue (TBD)

tenant names - black vinyl

INSTALLATION

mechanically fastened to brick



ELEVATION
SCALE: NTS

This document is owned by and the information contained in it is proprietary to Poblocki Sign Company, LLC. By receipt hereof, the holder agrees not to use the information, disclose it to any third party or reproduce this document without the prior written consent of Poblocki Sign Company, LLC. Holder also agrees to immediately return this document upon request by Poblocki Sign Company, LLC.

This document represents only an approximation of material colors specified. Actual product colors may vary from this print or digital image.

Project

Phase 3 Real Estate
12 Farnsworth St
Boston, MA

Scale: Of Shown Graphics

See Individual Layouts/Sections/Elevations

Notes

Revisions

REV	DESCRIPTION	BY	DATE
-----	-------------	----	------

Internal Assignment: Sarah H

Drawn By: TMM

Orig. Date: 07.14.22

03

Loading Dock ID

00000

Work Order #:

03.2

Drawing #:

This document is owned by and the information contained in it is proprietary to Poblocki Sign Company, LLC. By receipt hereof, the holder agrees not to use the information, disclose it to any third party or reproduce this document without the prior written consent of Poblocki Sign Company, LLC. Holder also agrees to immediately return this document upon request by Poblocki Sign Company, LLC.

This document represents only an approximation of material colors specified. Actual product colors may vary from this print or digital image.

Project

Phase 3 Real Estate
12 Farnsworth St
Boston, MA

Scale: Of Shown Graphics

See Individual Layouts/Sections/Elevations

Notes

Revisions

REV	DESCRIPTION	BY	DATE

Internal Assignment: Sarah H

Drawn By: TMM

Orig. Date: 07.14.22

03


Loading Dock ID

00000

Work Order #:

03.3

Drawing #:

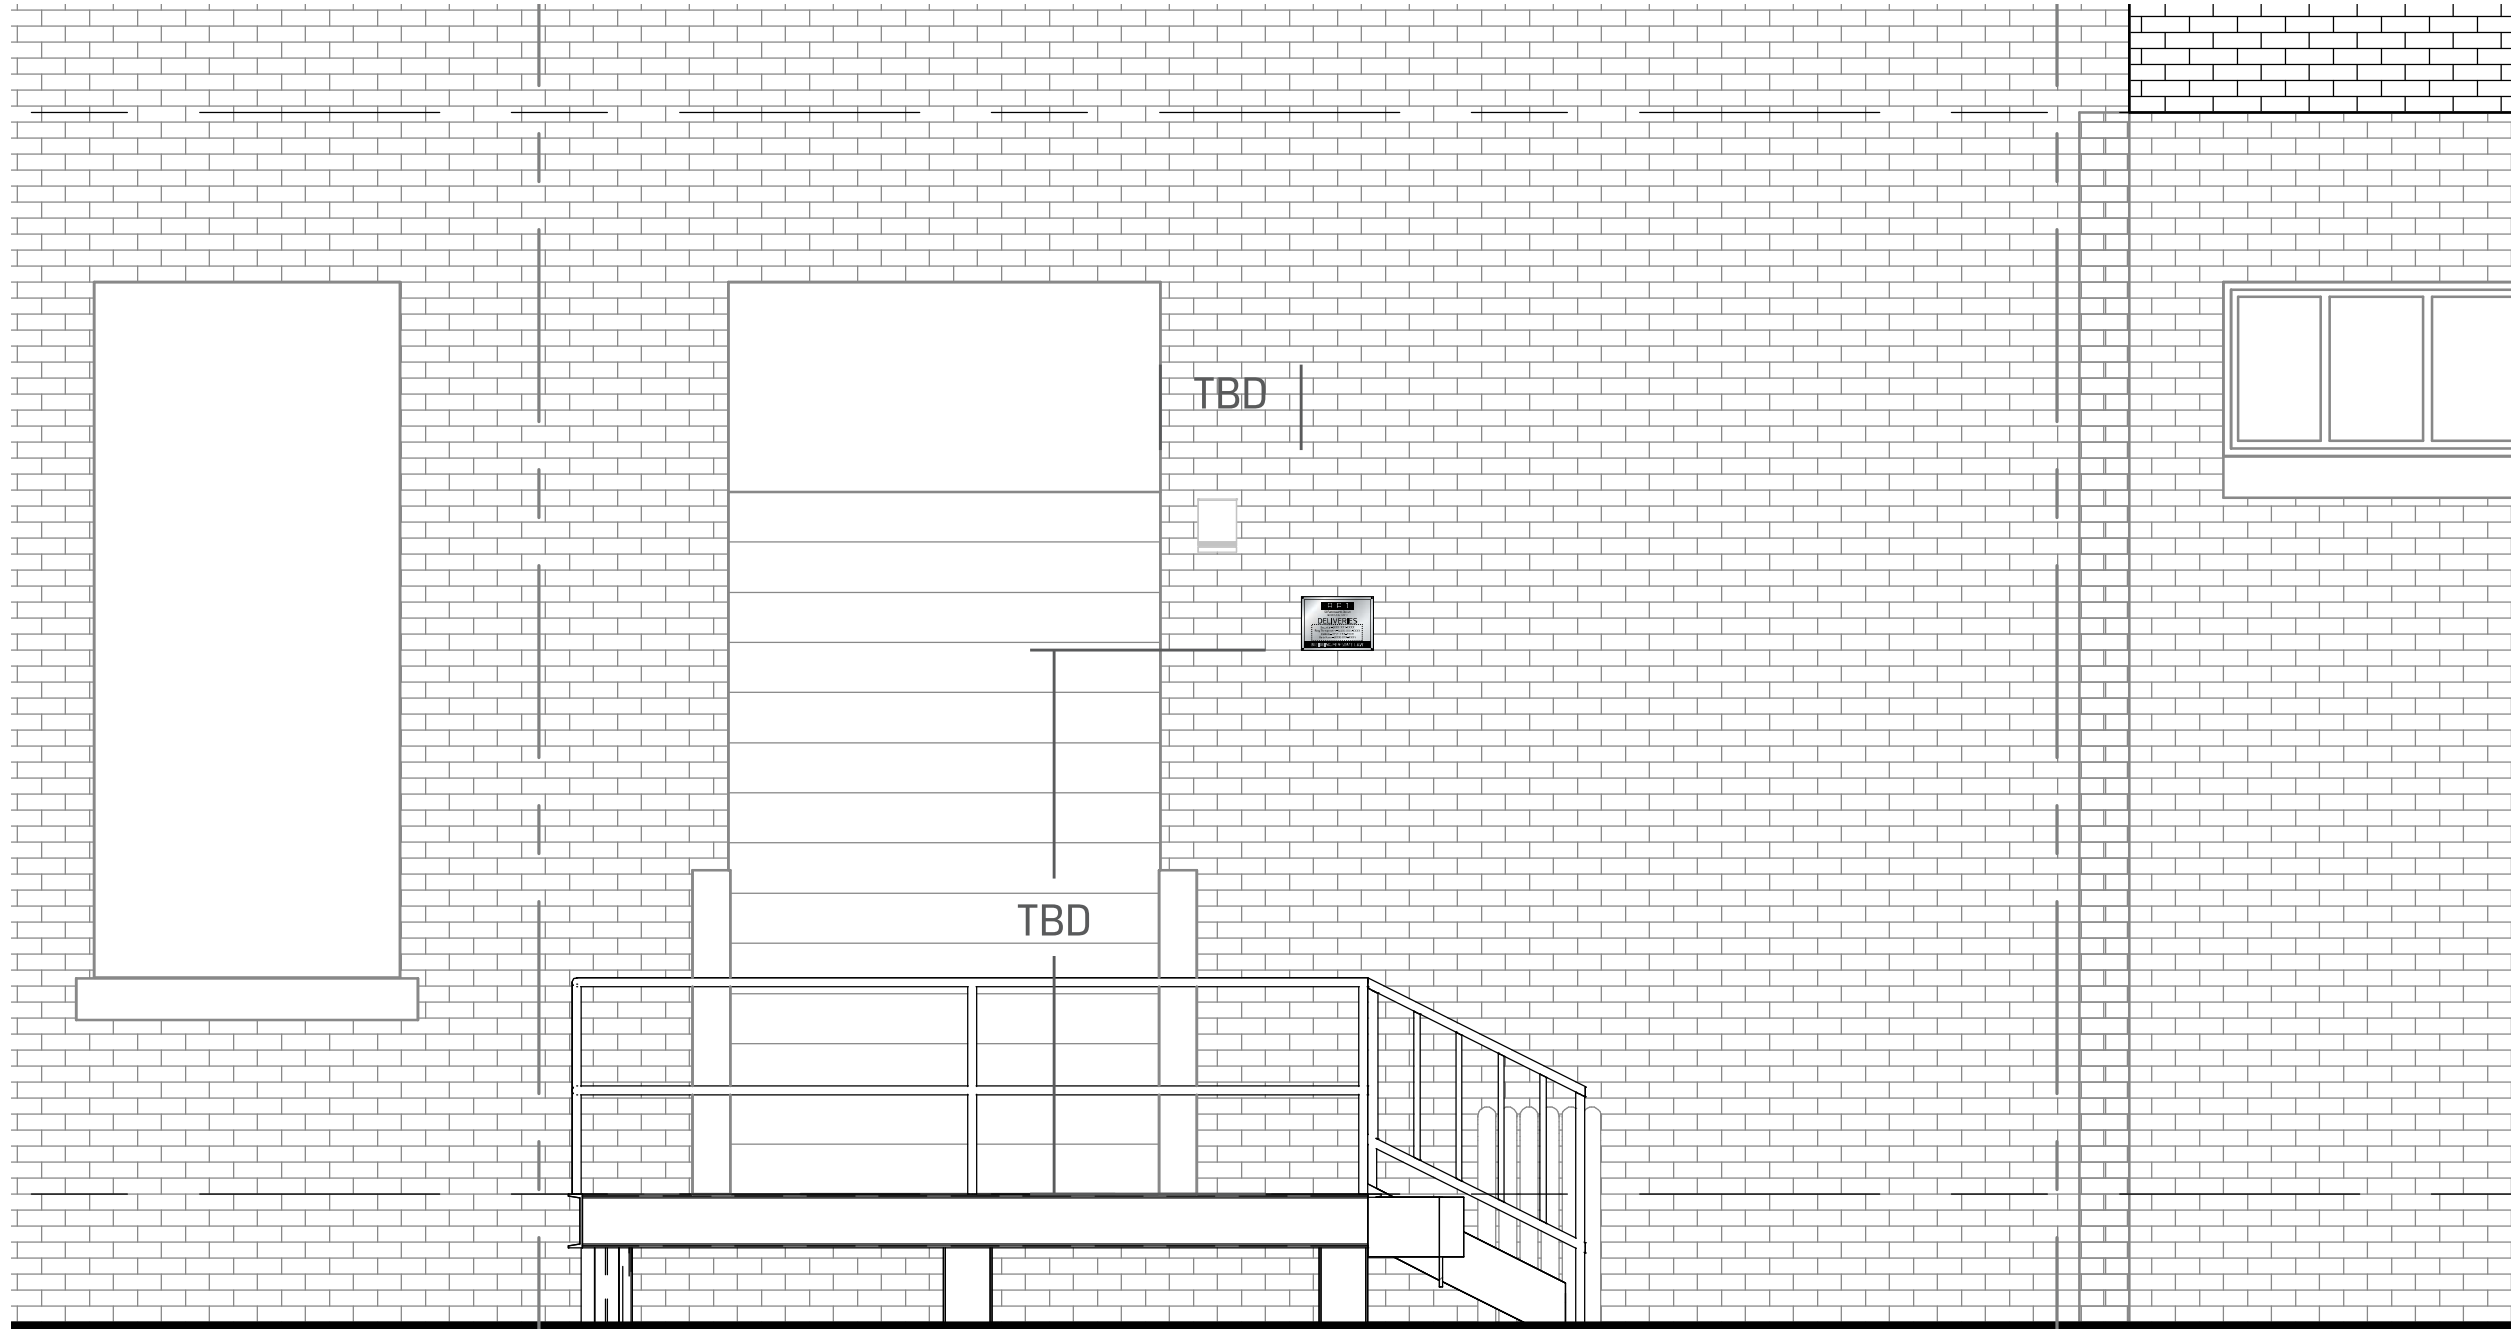

ELEVATION
SCALE: 3/16" = 1'-0"

SIGN SPECIFICATIONS

DESCRIPTION

1/8" thick stainless steel panel with direct printed copy

TYPEFACES

per client supplied vector graphic file
Acto Book


COLORS/FINISHES

panel- painted white

copy - direct printed black

INSTALLATION


mechanically fastened to brick

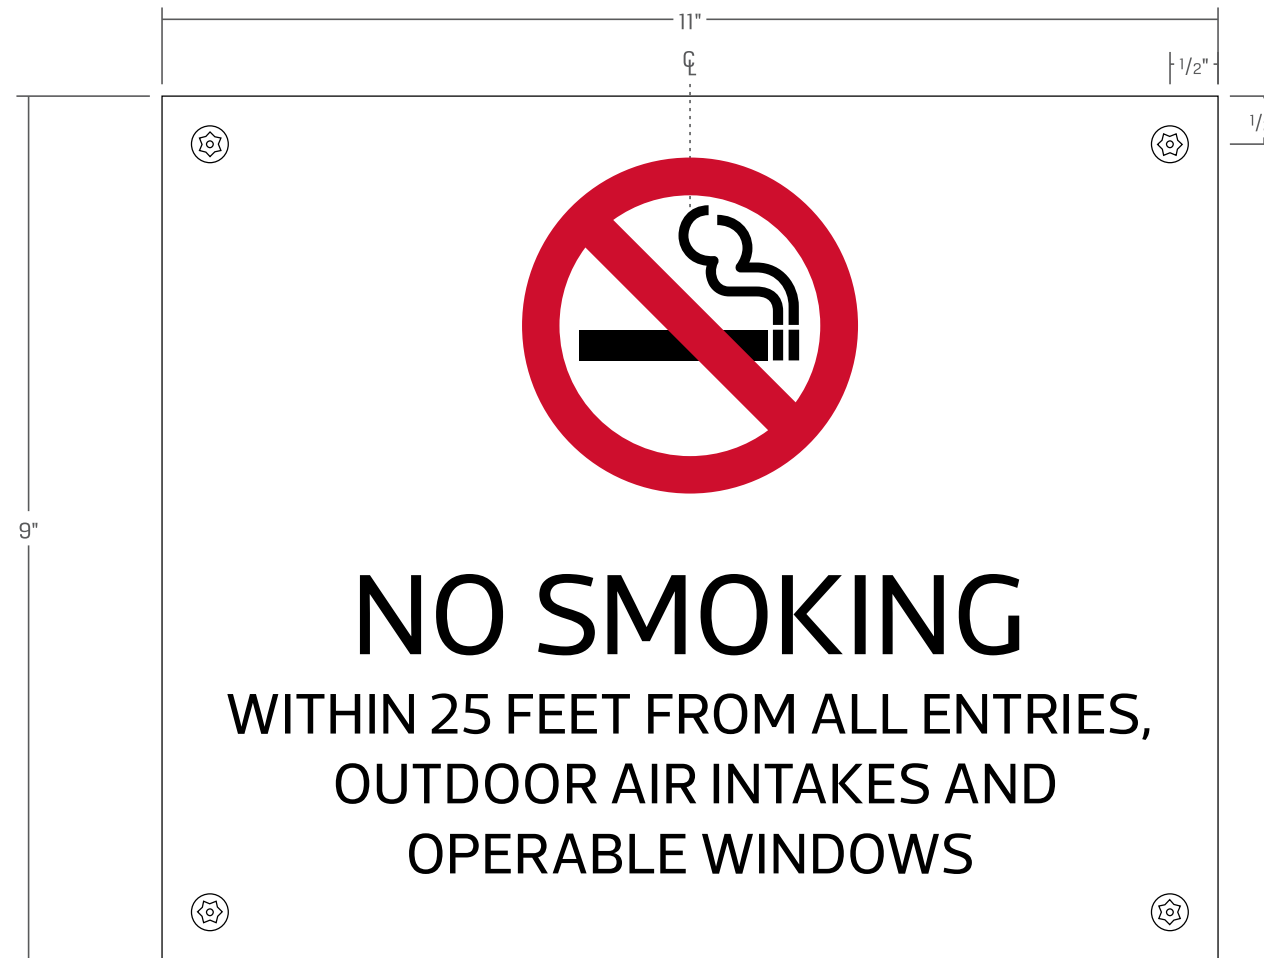

LAYOUT
SCALE: HALF



ELEVATION: REAR OF BUILDING
SCALE: NTS

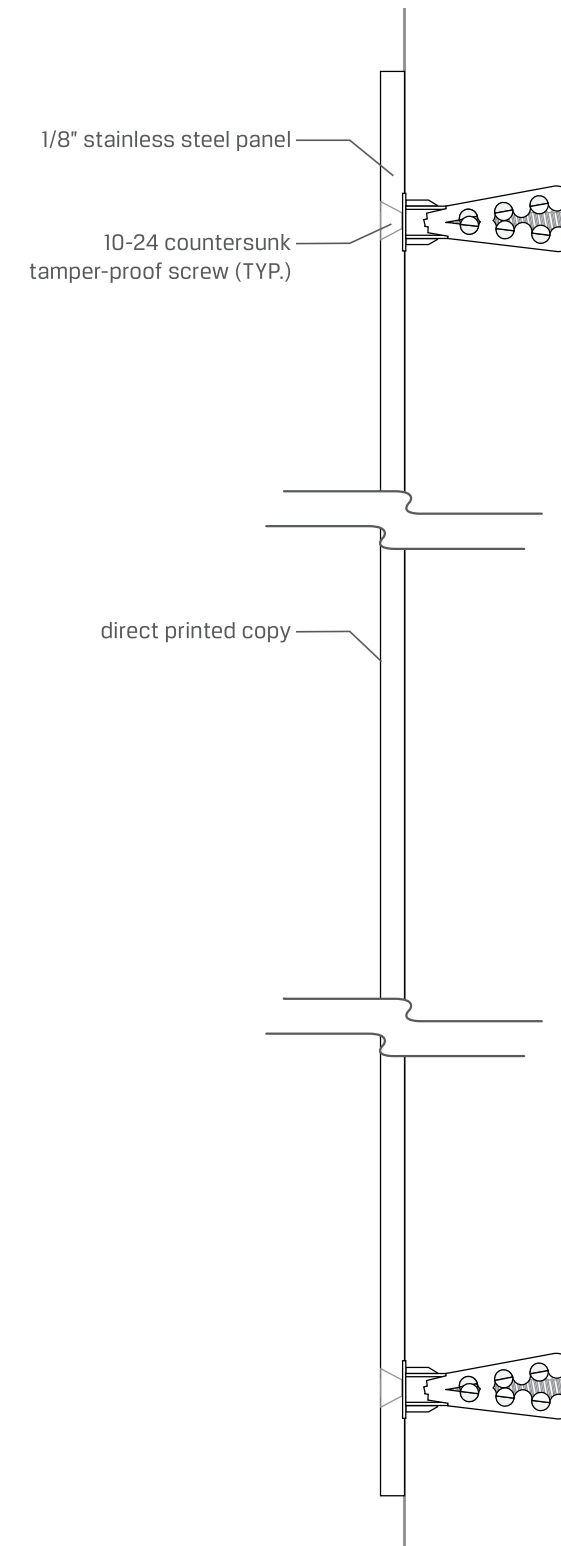

SECTION
SCALE: FULL

This document is owned by and the information contained in it is proprietary to Poblocki Sign Company, LLC. By receipt hereof, the holder agrees not to use the information, disclose it to any third party or reproduce this document without the prior written consent of Poblocki Sign Company, LLC. Holder also agrees to immediately return this document upon request by Poblocki Sign Company, LLC.

This document represents only an approximation of material colors specified. Actual product colors may vary from this print or digital image.

Project

Phase 3 Real Estate
12 Farnsworth St
Boston, MA

Scale: Of Shown Graphics

See Individual Layouts/Sections/Elevations

Notes

DIMENSIONS TO BE VERIFIED

Revisions

REV	DESCRIPTION	BY	DATE
		TMM	07.26.22

Internal Assignment: Sarah H

Drawn By: TMM

Orig. Date: 07.19.22

06

No Smoking Sign

00000

Work Order #:

06.1

Drawing #:

This document is owned by and the information contained in it is proprietary to Poblocki Sign Company, LLC. By receipt hereof, the holder agrees not to use the information, disclose it to any third party or reproduce this document without the prior written consent of Poblocki Sign Company, LLC. Holder also agrees to immediately return this document upon request by Poblocki Sign Company, LLC.

This document represents only an approximation of material colors specified. Actual product colors may vary from this print or digital image.

Project

Phase 3 Real Estate

12 Farnsworth St
Boston, MA

Scale: Of Shown Graphics

See Individual Layouts/Sections/Elevations

Notes

Revisions

REV	DESCRIPTION	BY	DATE

Internal Assignment: Sarah H

Drawn By: TMM

Orig. Date: 07.19.22

06

No Smoking Sign

00000

Work Order #:

06.2

Drawing #:



ELEVATION: FRONT OF BUILDING

SCALE: NTS

SIGN SPECIFICATIONS

DESCRIPTION

1 1/2" deep illuminated thin trim letters

TYPEFACES


per client supplied vector graphic file

COLORS/FINISHES

copy - faces: white polycarbonate
edges and face trim: corten steel
to match existing awning

INSTALLATION


stud mount & silicone adhesive
(as required)

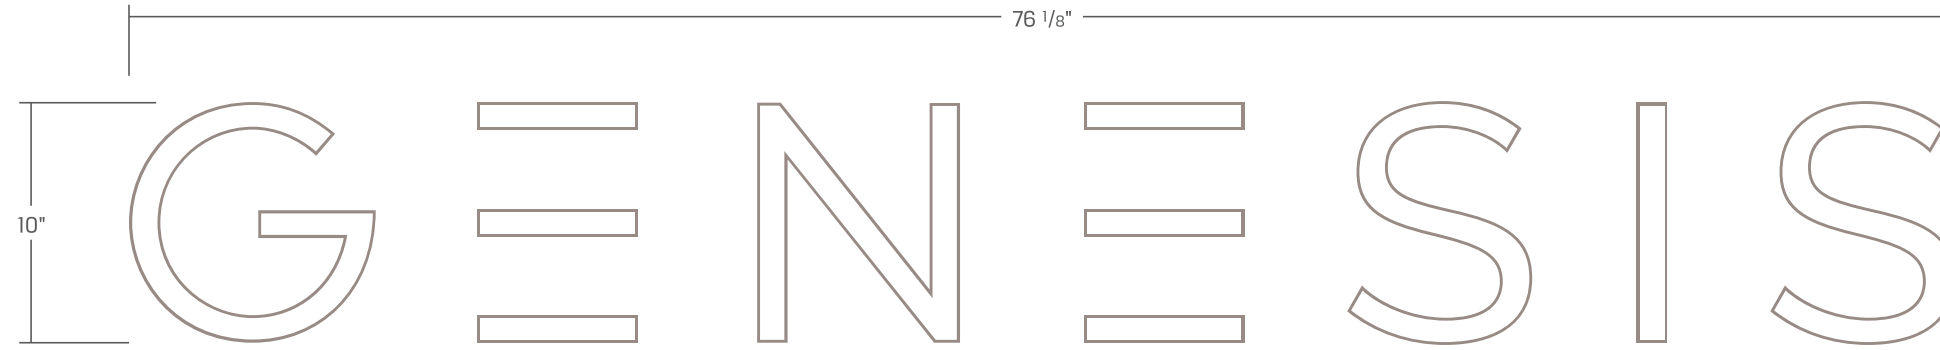

LAYOUT
SCALE: 1 1/2" = 1-0"



LETTER DETAIL
SCALE: NTS

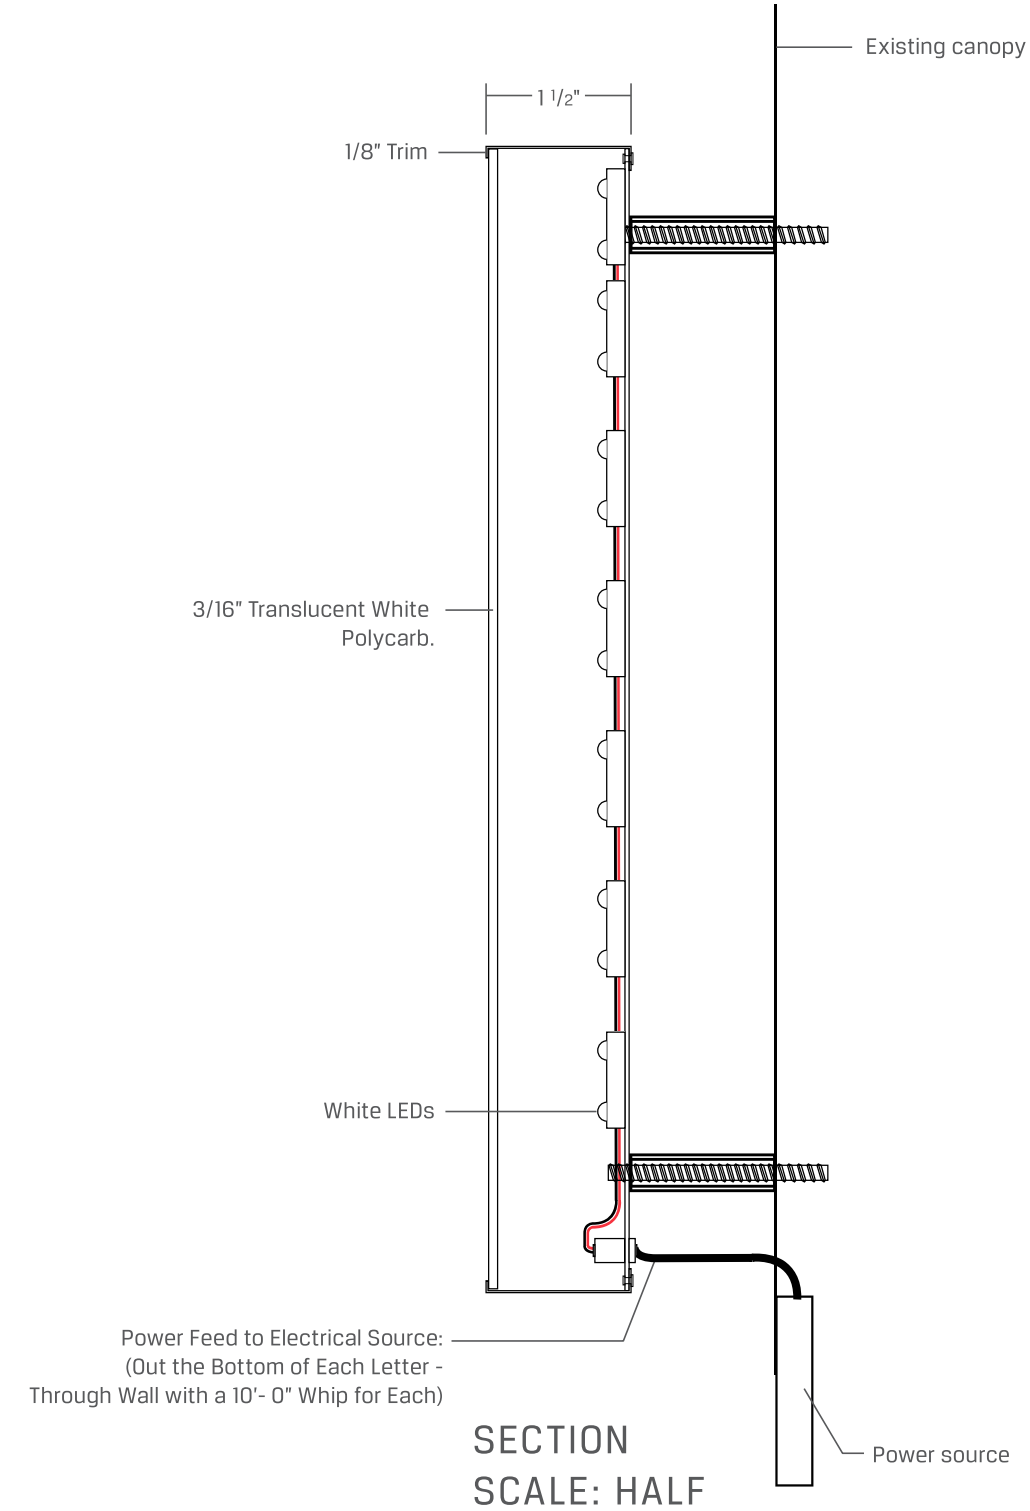

SECTION
SCALE: HALF

This document is owned by and the information contained in it is proprietary to Poblocki Sign Company, LLC. By receipt hereof, the holder agrees not to use the information, disclose it to any third party or reproduce this document without the prior written consent of Poblocki Sign Company, LLC. Holder also agrees to immediately return this document upon request by Poblocki Sign Company, LLC.
This document represents only an approximation of material colors specified. Actual product colors may vary from this print or digital image.

Project
Phase 3 Real Estate
12 Farnsworth St
Boston, MA

Scale: Of Shown Graphics
See Individual Layouts/Sections/Elevations

Notes

Revisions

REV	DESCRIPTION	BY	DATE
		TMM	07.27.22
		TMM	07.29.22

Internal Assignment: Sarah H
Drawn By: TMM Orig. Date: 07.14.22

A100
Canopy ID

0000 Work Order #: **A100.1** Drawing #:

SIGN SPECIFICATIONS

DESCRIPTION

1 1/2" deep illuminated thin trim letters

TYPEFACES

per client supplied vector graphic file

COLORS/FINISHES

copy - faces: white translucent polycarbonate
edges and face trim: painted white

INSTALLATION

stud mount & silicone adhesive
(as required)



LAYOUT
SCALE: 3/8" = 1'-0"

This document is owned by and the information contained in it is proprietary to Poblocki Sign Company, LLC. By receipt hereof, the holder agrees not to use the information, disclose it to any third party or reproduce this document without the prior written consent of Poblocki Sign Company, LLC. Holder also agrees to immediately return this document upon request by Poblocki Sign Company, LLC.

This document represents only an approximation of material colors specified. Actual product colors may vary from this print or digital image.

Project

Phase 3 Real Estate
12 Farnsworth St
Boston, MA

Scale: Of Shown Graphics

See Individual Layouts/Sections/Elevations

Notes

Revisions

REV	DESCRIPTION	BY	DATE
-----	-------------	----	------

Internal Assignment: Sarah H

Drawn By: TMM

Orig. Date: 07.14.22

A100
Canopy ID

00000
Work Order #:

A100.2
Drawing #:

SIGN SPECIFICATIONS

DESCRIPTION

1 1/2" deep illuminated thin trim letters

TYPEFACES

per client supplied vector graphic file

COLORS/FINISHES


copy - faces: white translucent polycarbonate
edges and face trim: painted white

INSTALLATION

stud mount & silicone adhesive
(as required)



ELEVATION: DAY TIME
SCALE: NTS

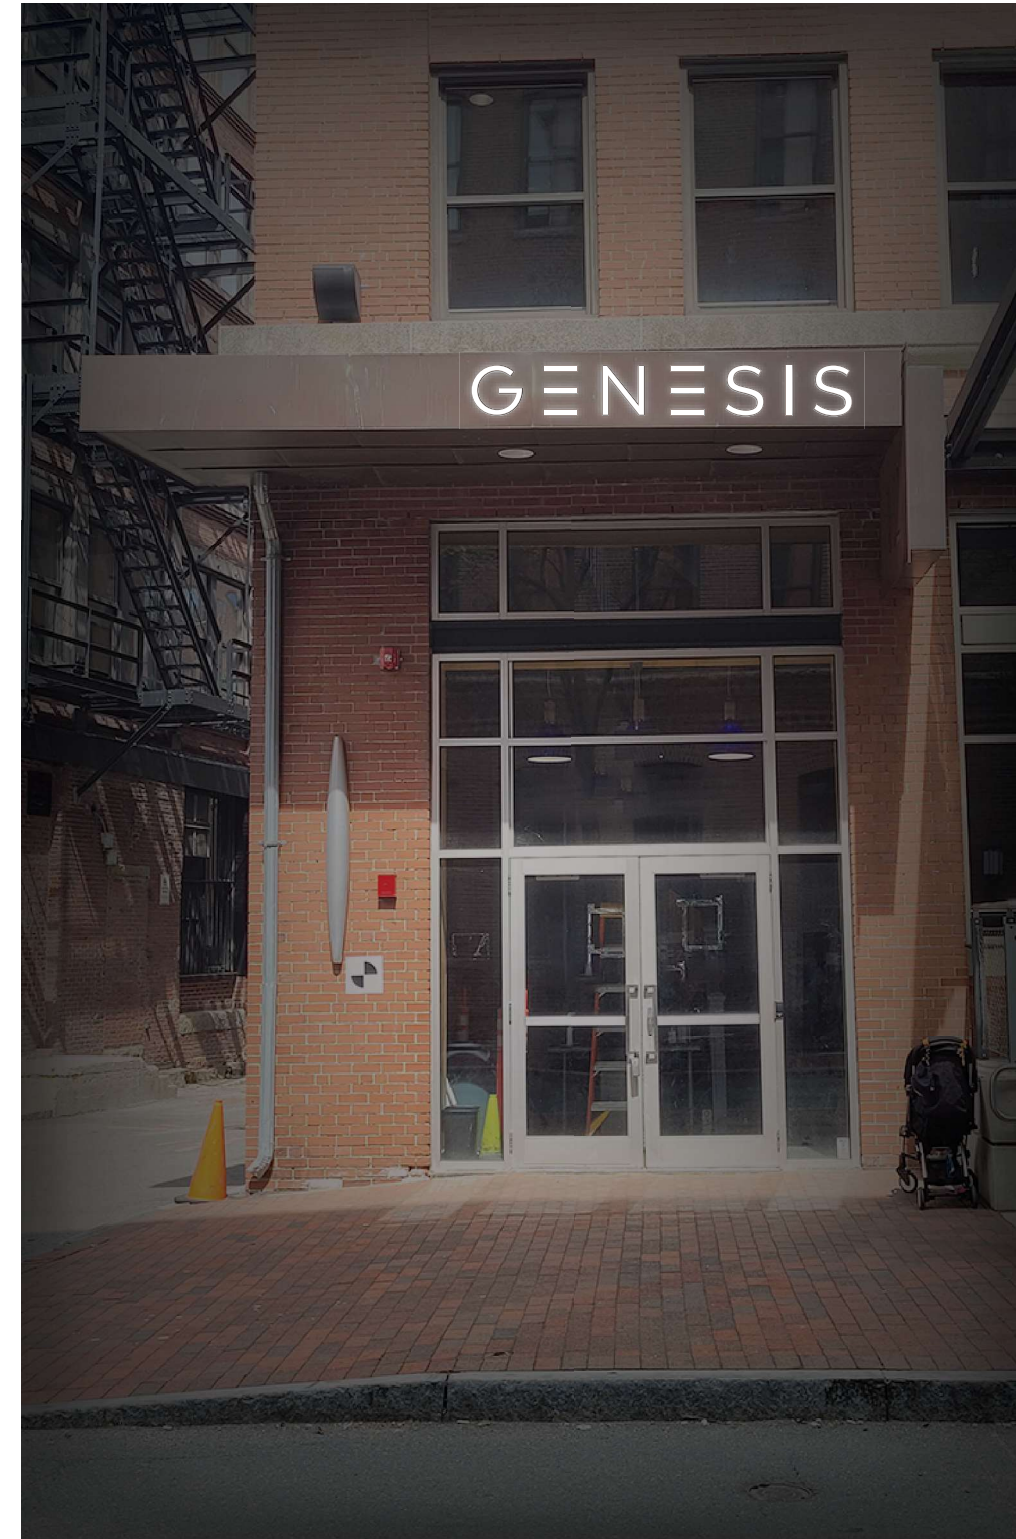

ELEVATION: NIGHT TIME
SCALE: NTS

This document is owned by and the information contained in it is proprietary to Poblocki Sign Company, LLC. By receipt hereof, the holder agrees not to use the information, disclose it to any third party or reproduce this document without the prior written consent of Poblocki Sign Company, LLC. Holder also agrees to immediately return this document upon request by Poblocki Sign Company, LLC.

This document represents only an approximation of material colors specified. Actual product colors may vary from this print or digital image.

Project

Phase 3 Real Estate
12 Farnsworth St
Boston, MA

Scale: Of Shown Graphics

See Individual Layouts/Sections/Elevations

Notes

Revisions

REV	DESCRIPTION	BY	DATE
-----	-------------	----	------

Internal Assignment: Sarah H

Drawn By: TMM

Orig. Date: 07.14.22

A100
Canopy ID

00000
Work Order #:

A100.3
Drawing #: