


103

NOTICE  
EYE  
SM  
ALL THE  
TIME





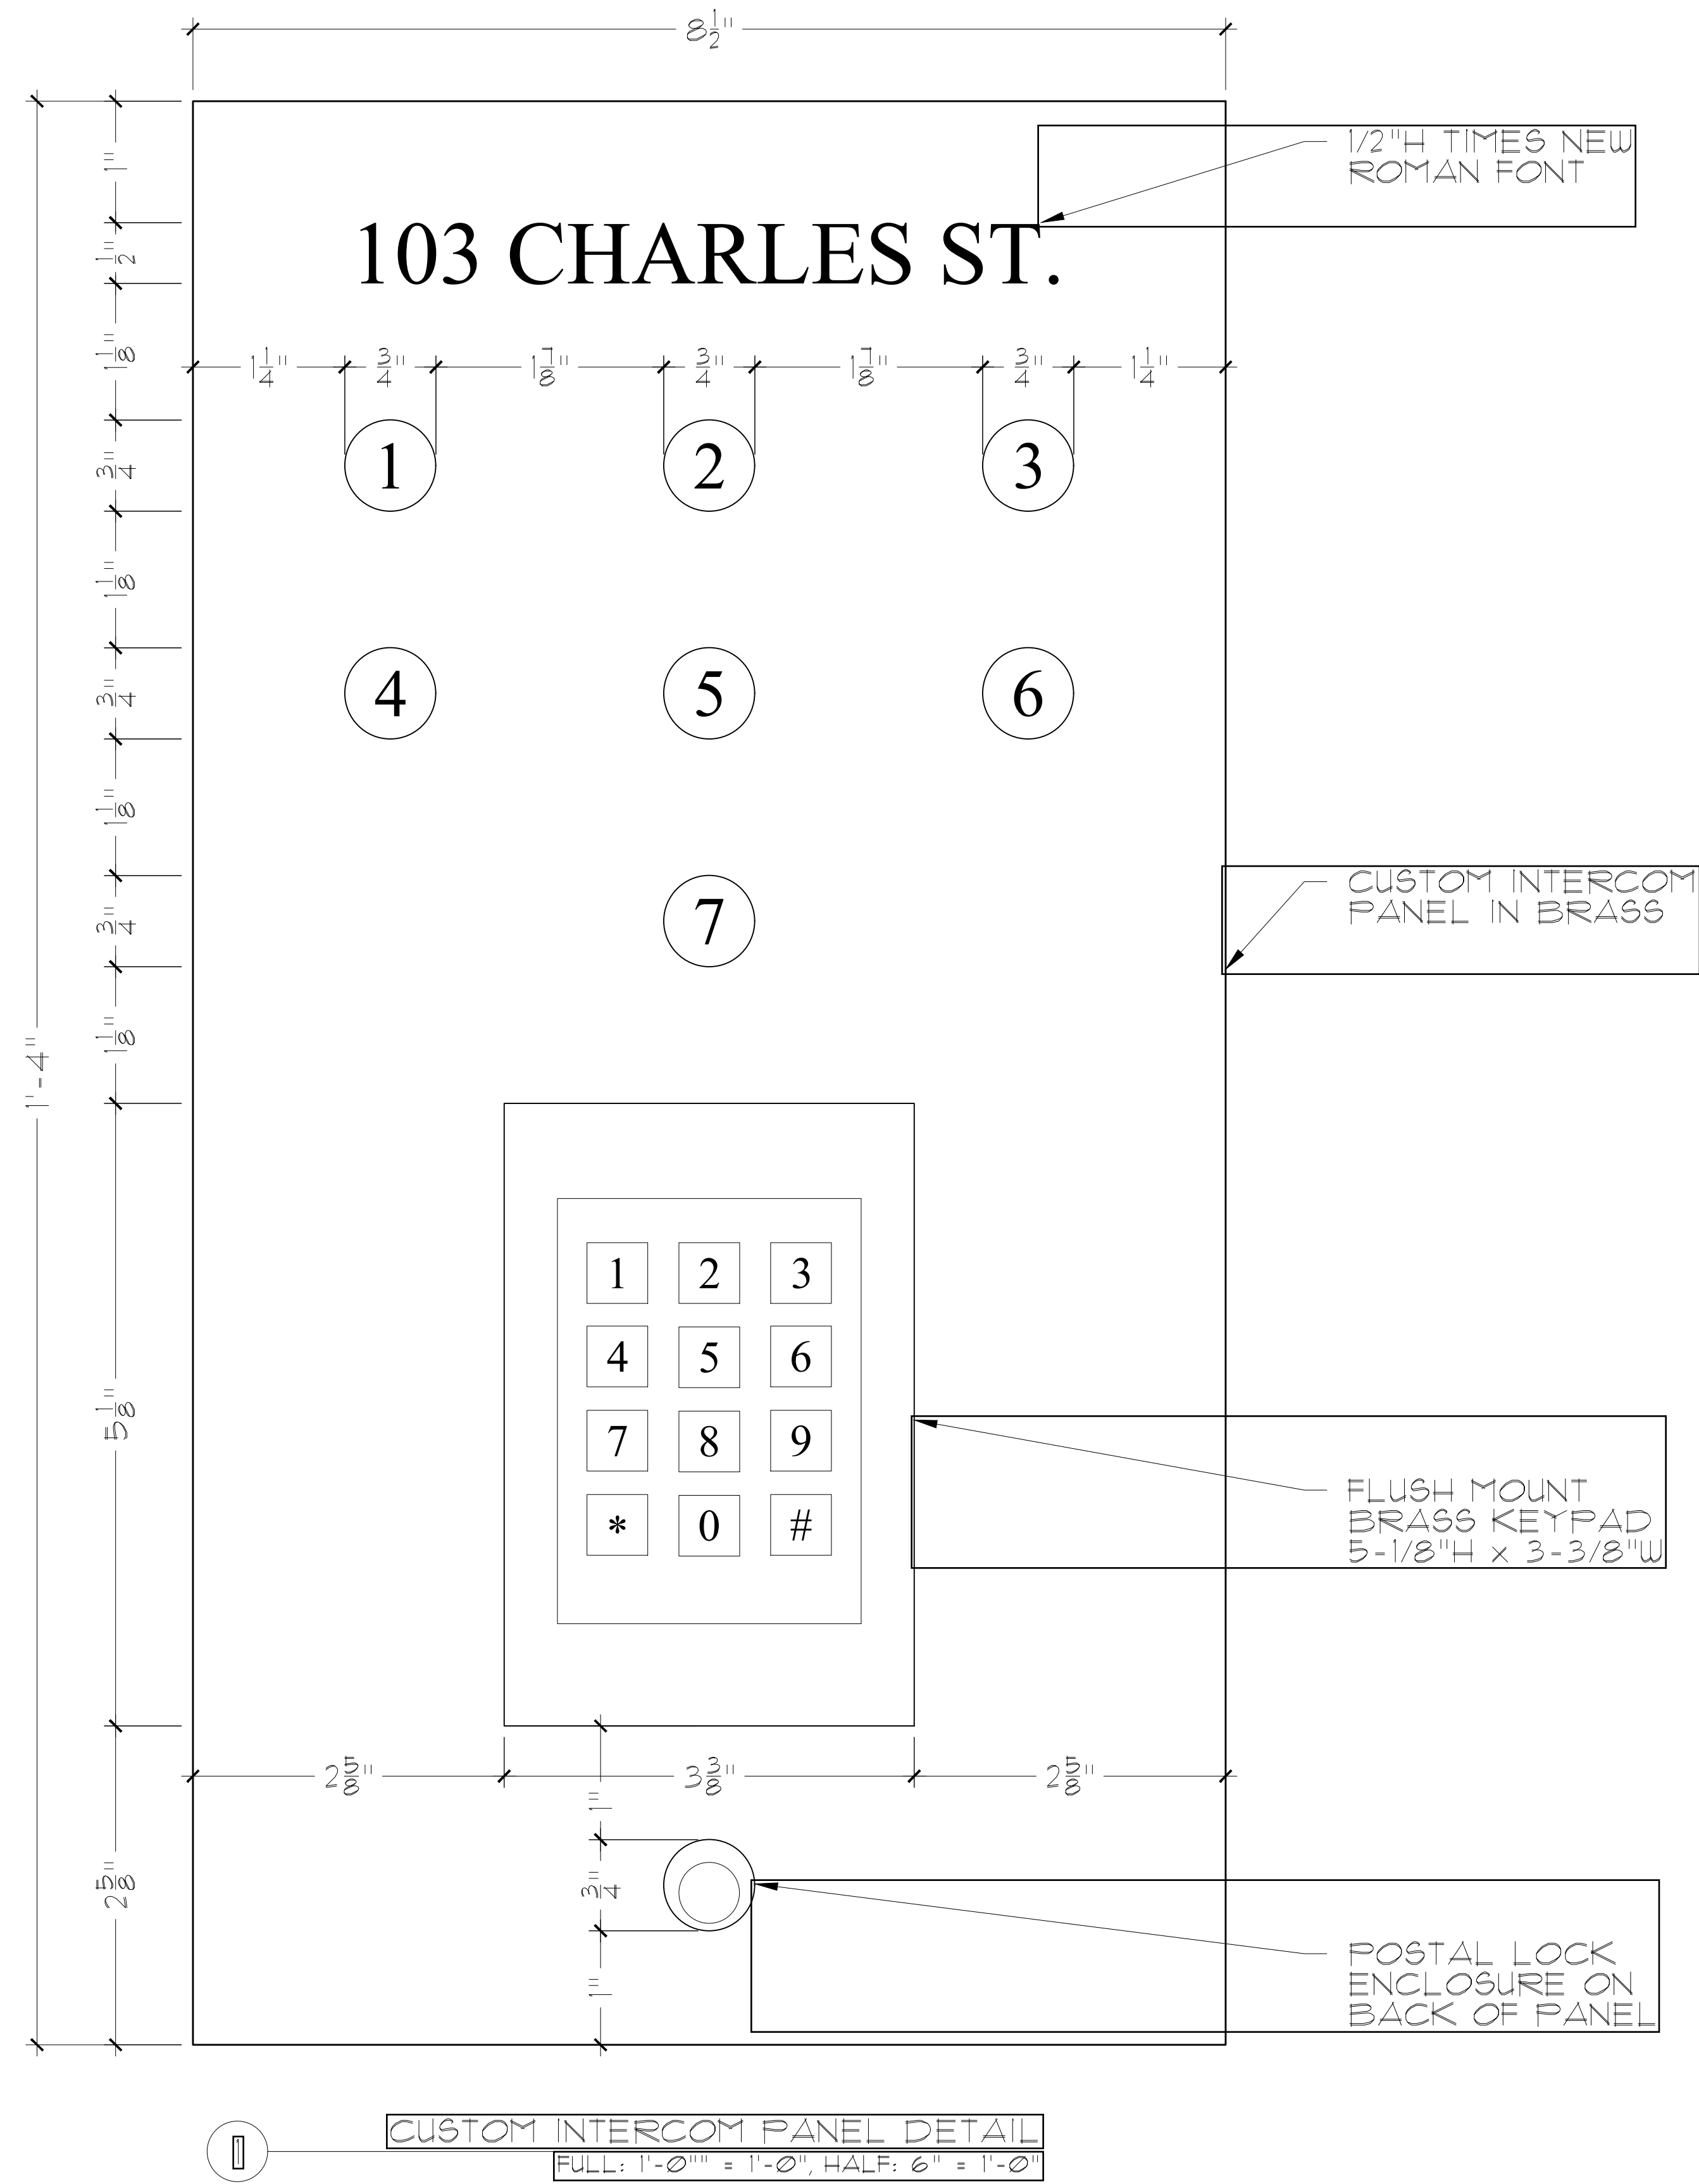

(1) CUSTOM INTERCOM PANEL DETAIL  
 FULL: 1'-0 1/2" = 1'-0", HALF: 6" = 1'-0"