


473 Massachusetts Ave, building front view from street







NK

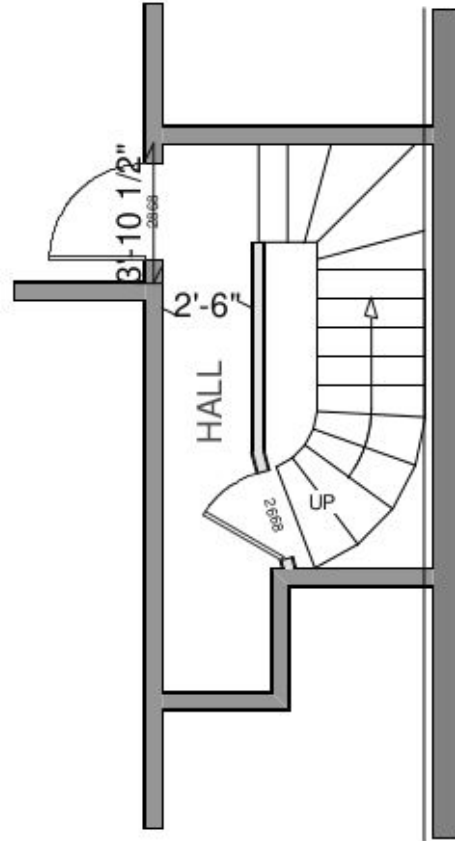

UNIT 5 ENTRY
AT LEVEL 3

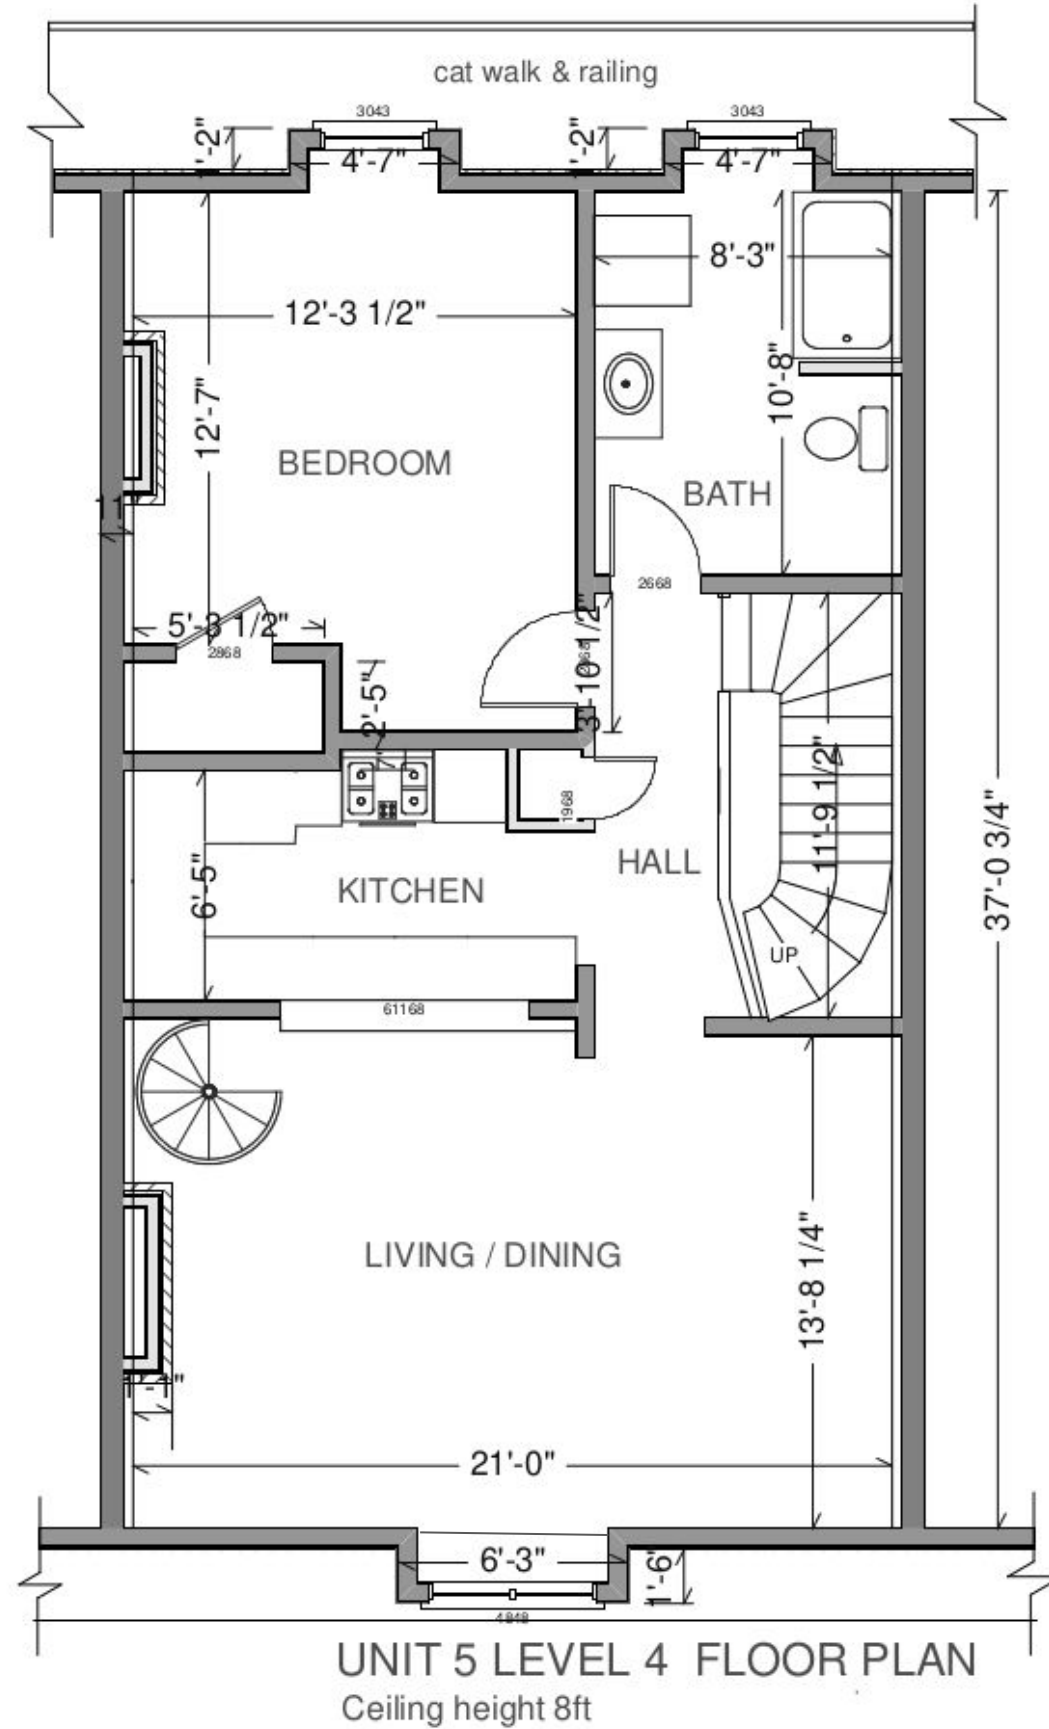

UNIT 5 LEVEL 4 FLOOR PLAN
Ceiling height 8ft

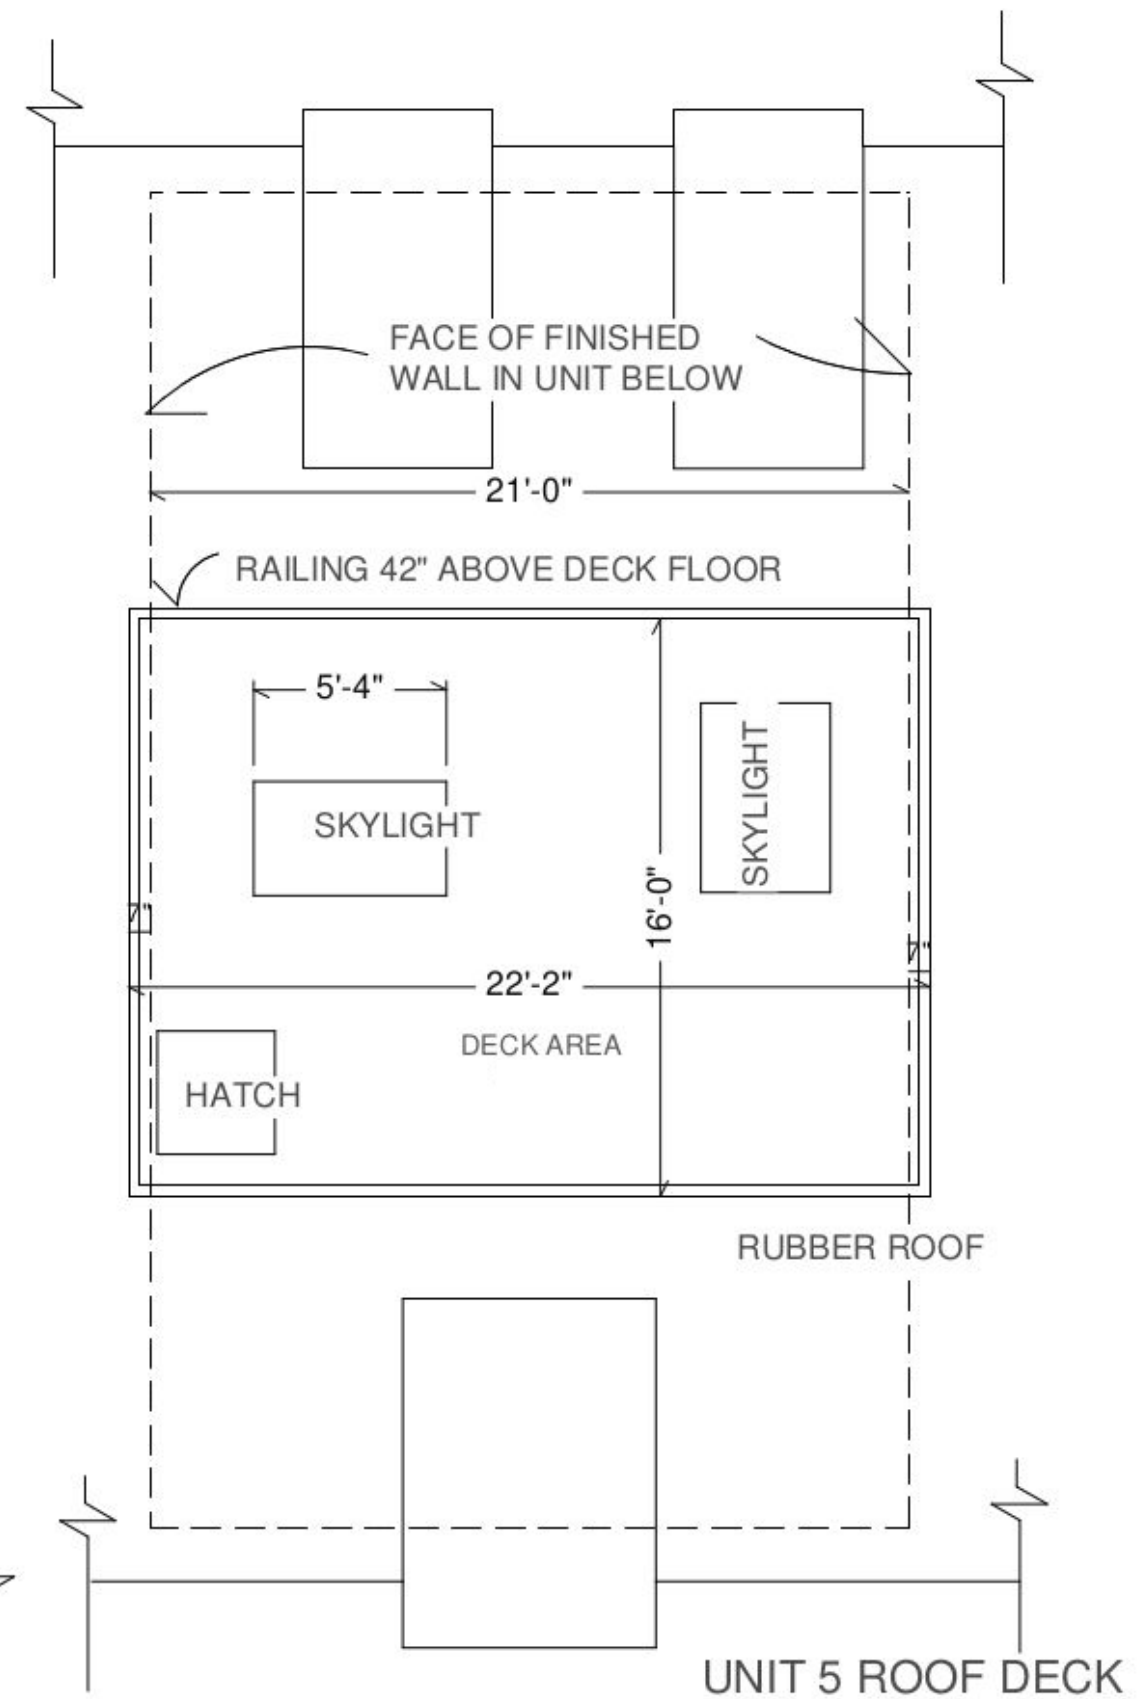


UNIT 5 ROOF DECK

NOTES:

Existing rough plumbing unchanged
 SD smoke detector
 S+C Smoke & carbon monoxide detector combo


- 15 amp double outlet
- 30amp dedicated
- AC dedicated line
- Vanity sconce set
- Switch
- Recessed light
- Fan light
- Panel

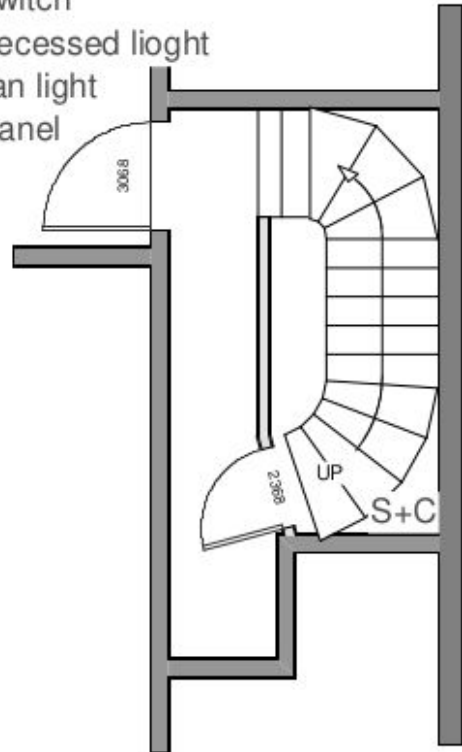


UNIT 5 ENTRY AT LEVEL 3




[Handwritten signature]

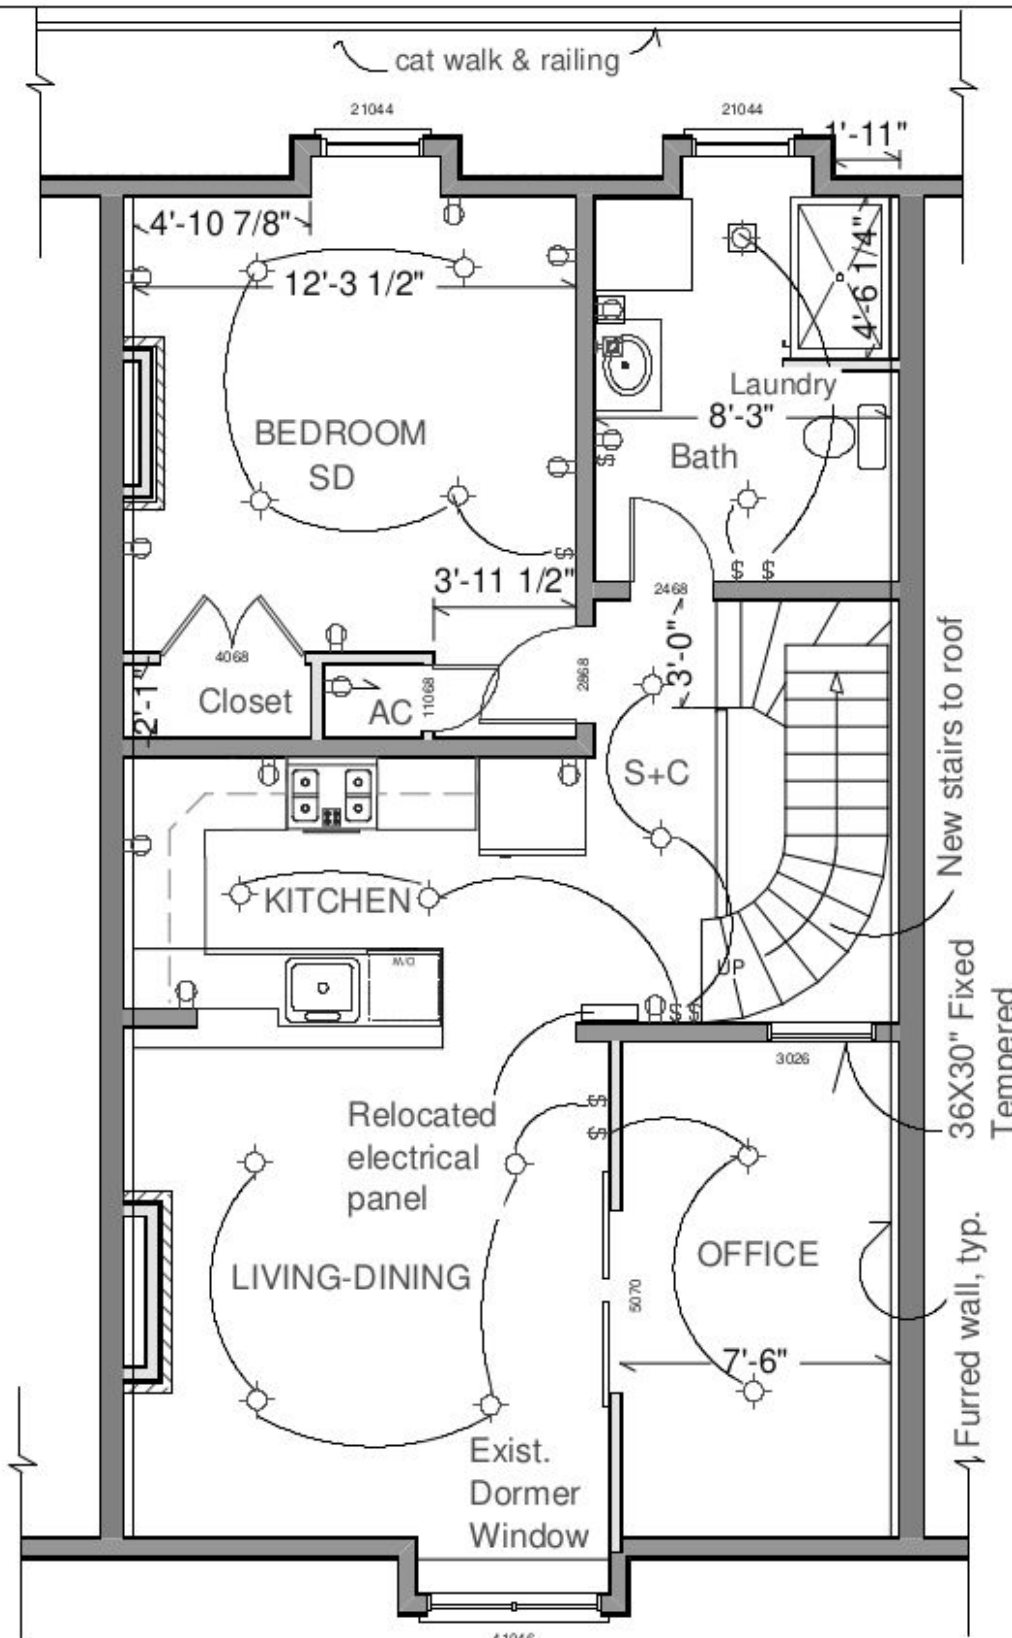

UNIT 5 LEVEL 4 FLOOR PROPOSED PLAN
 Ceiling height 8ft

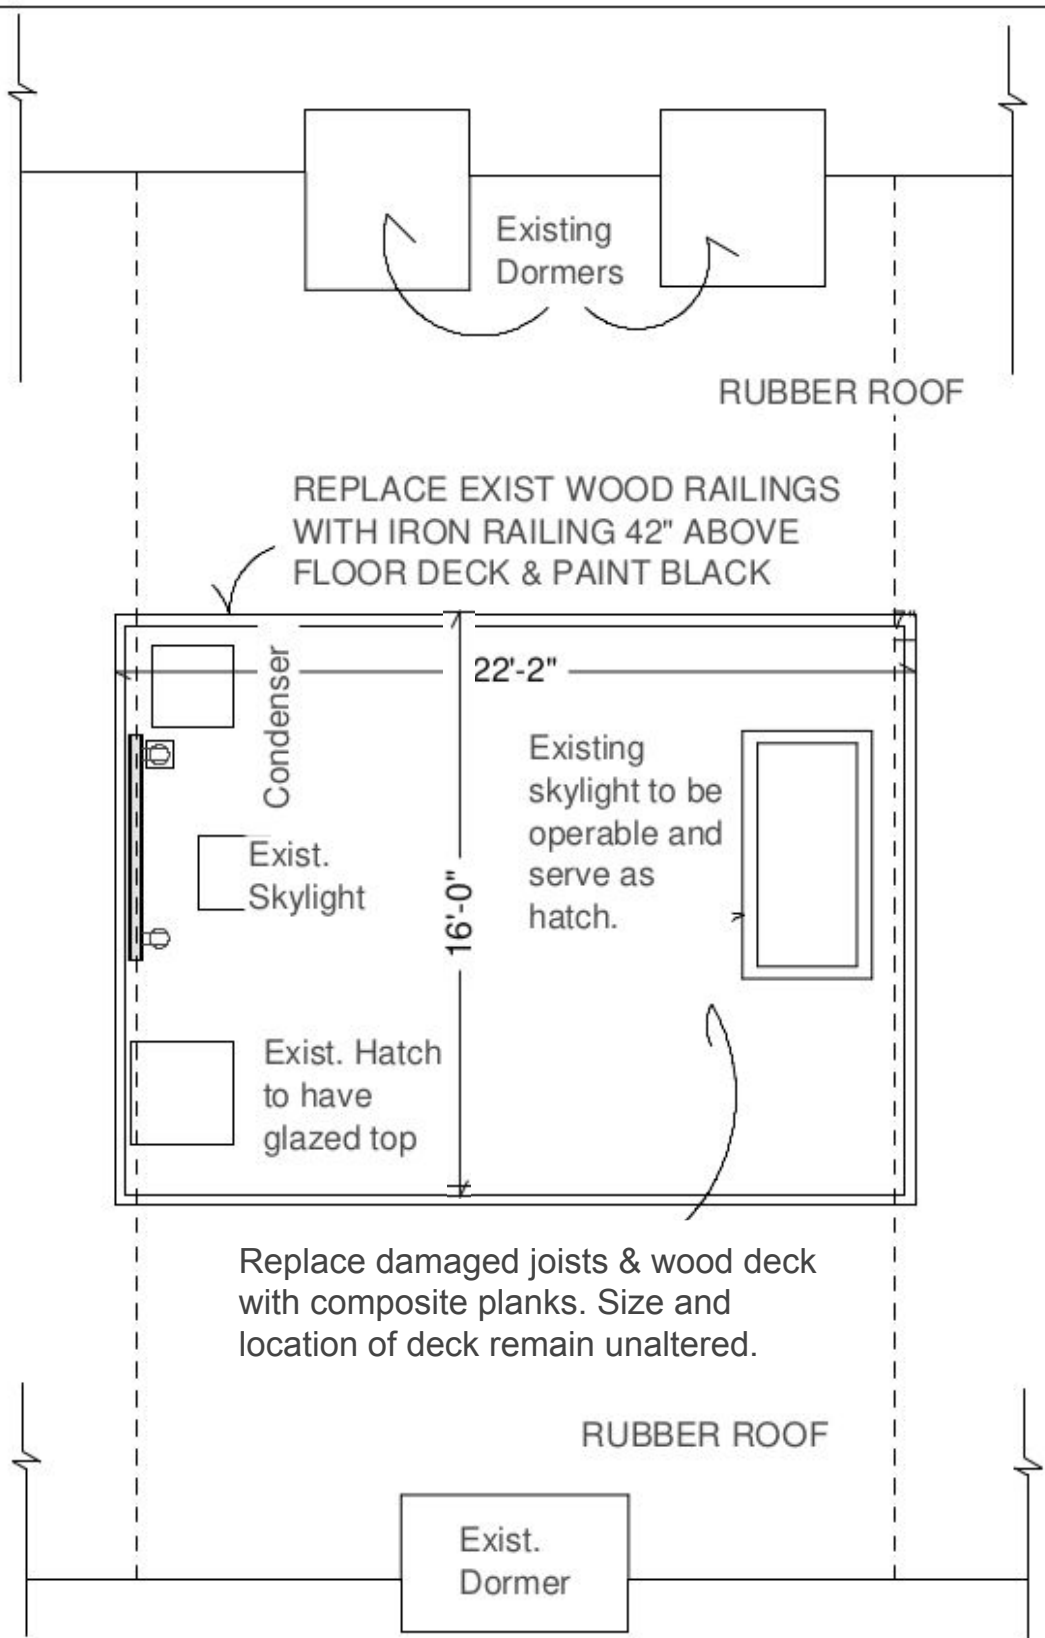

UNIT 5 ROOF DECK AS PROPOSED

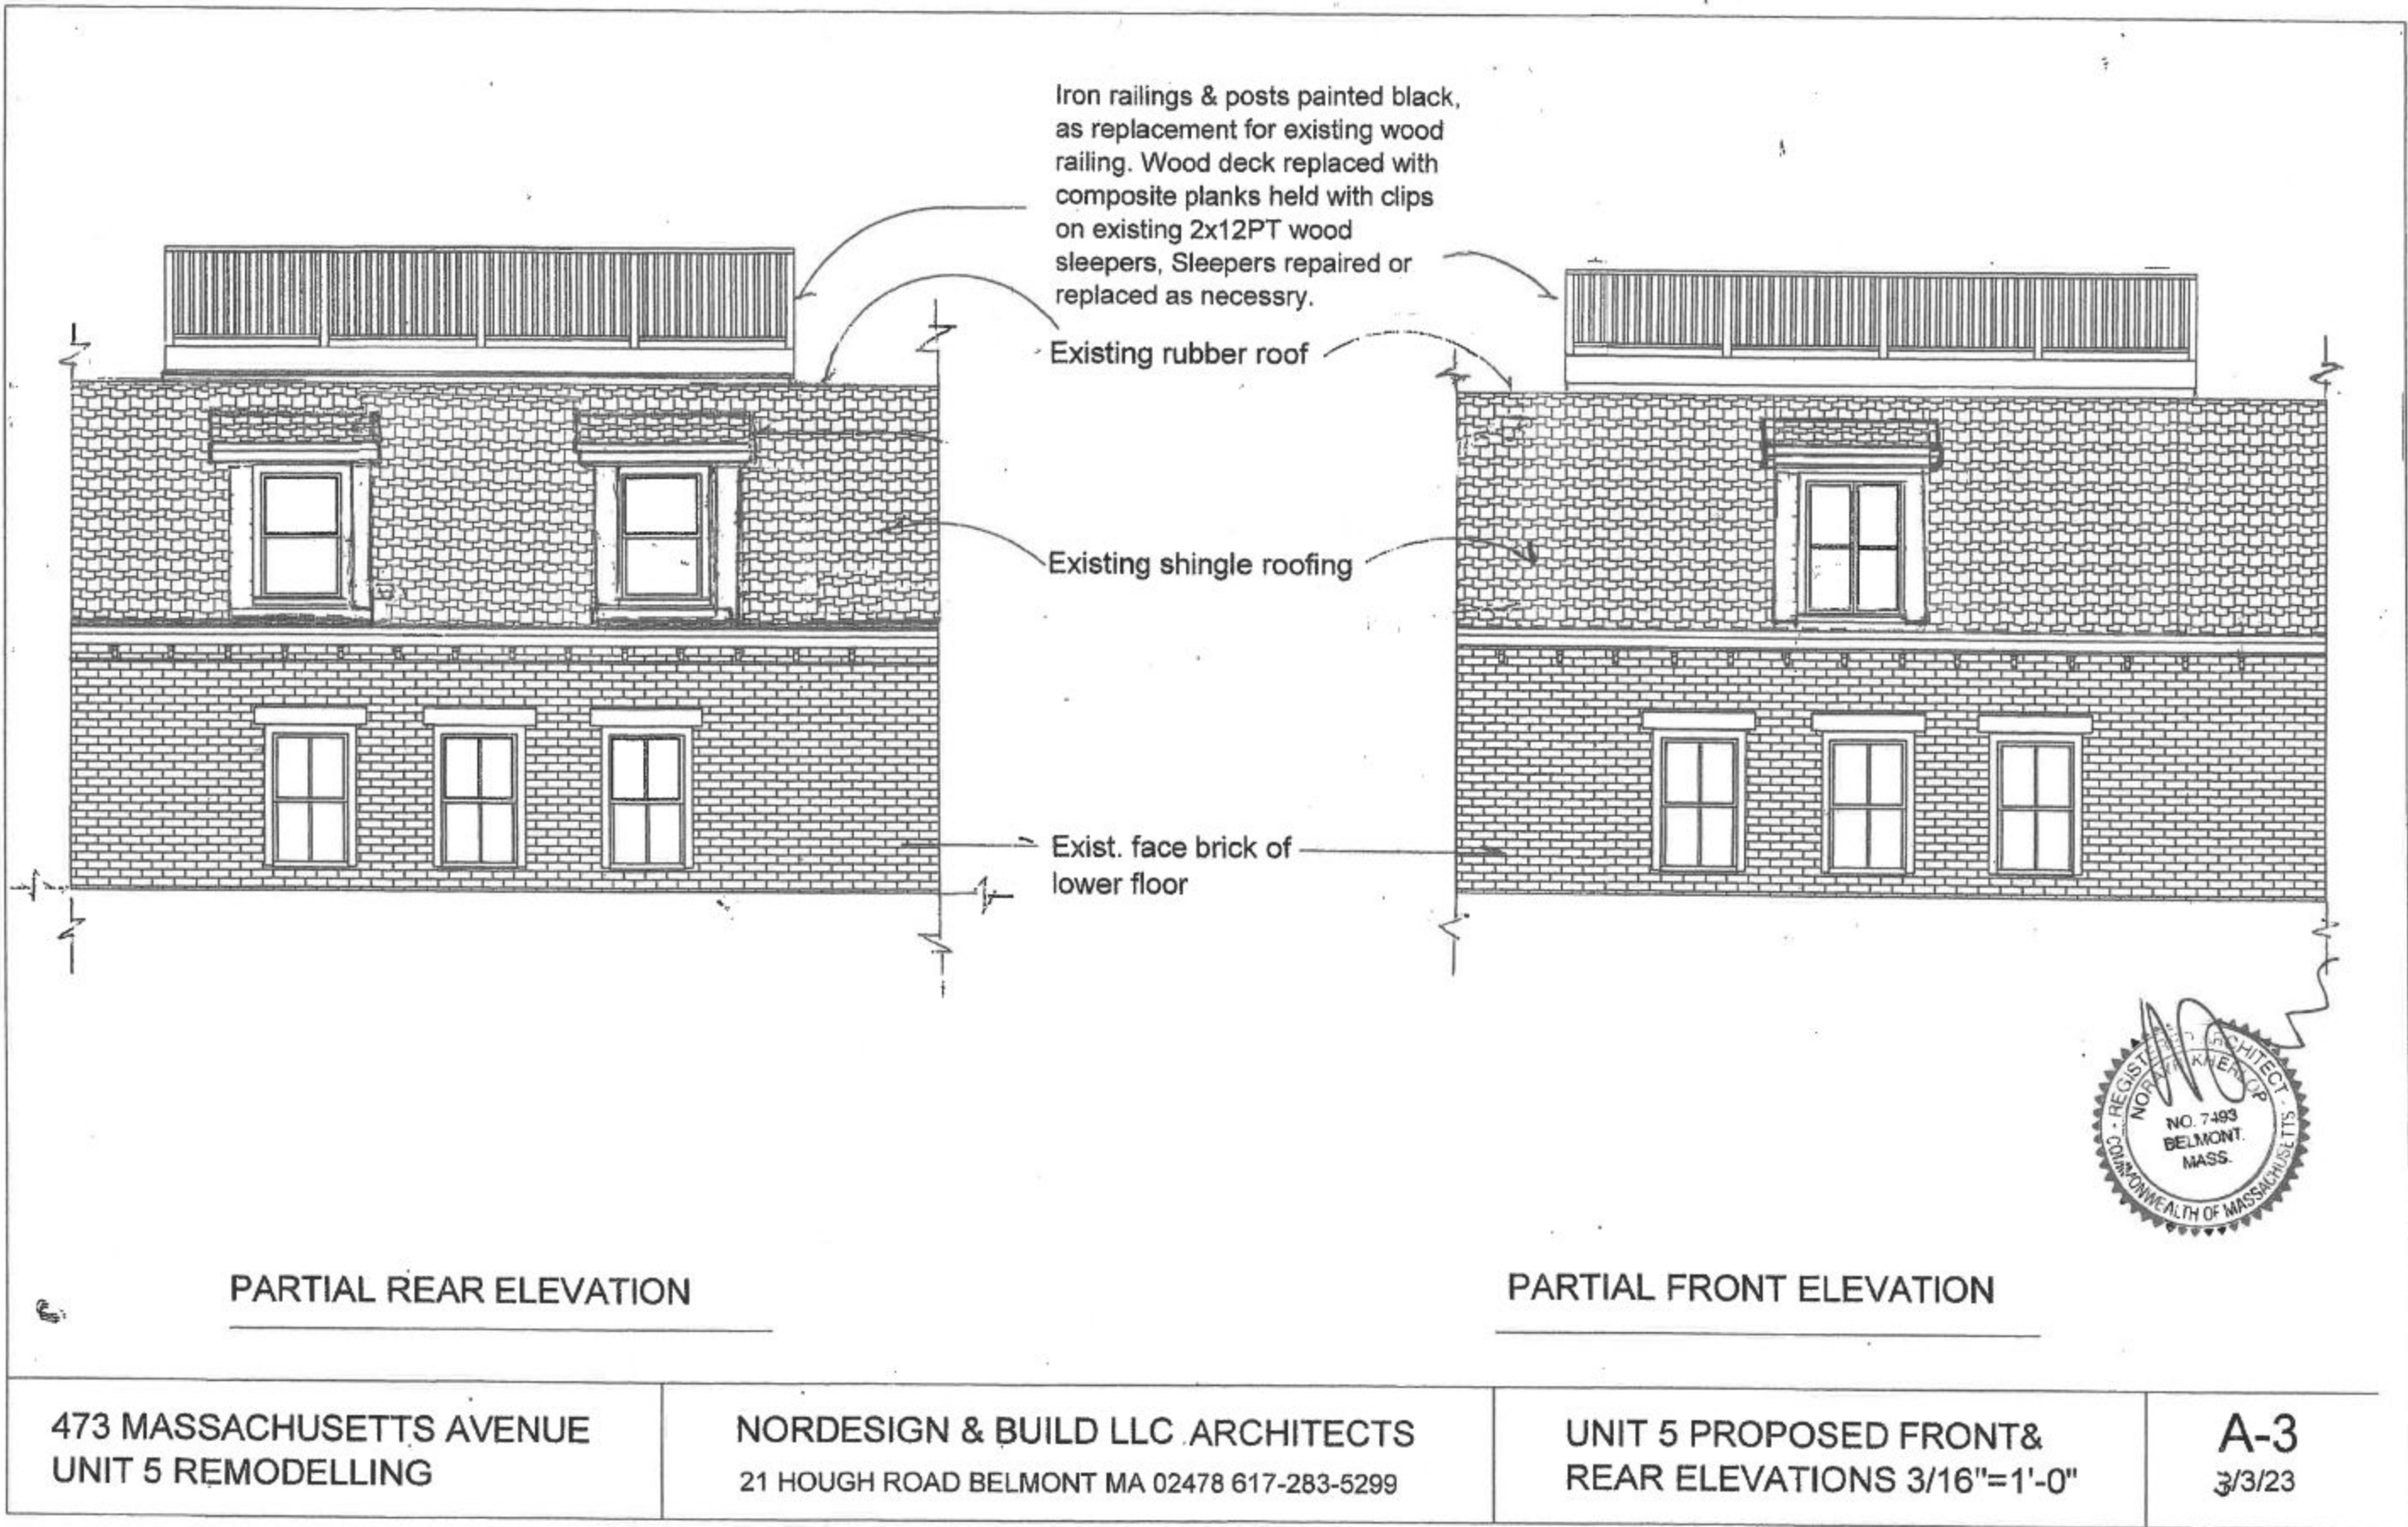


473 MASSACHUSETTS AVENUE
UNIT 5 REMODELLING

NORDESIGN & BUILD LLC ARCHITECTS
21 HOUGH ROAD BELMONT MA 02478 617-283-5299

UNIT 5 PROPOSED FRONT &
REAR ELEVATIONS 3/16"=1'-0"

A-3
3/3/23

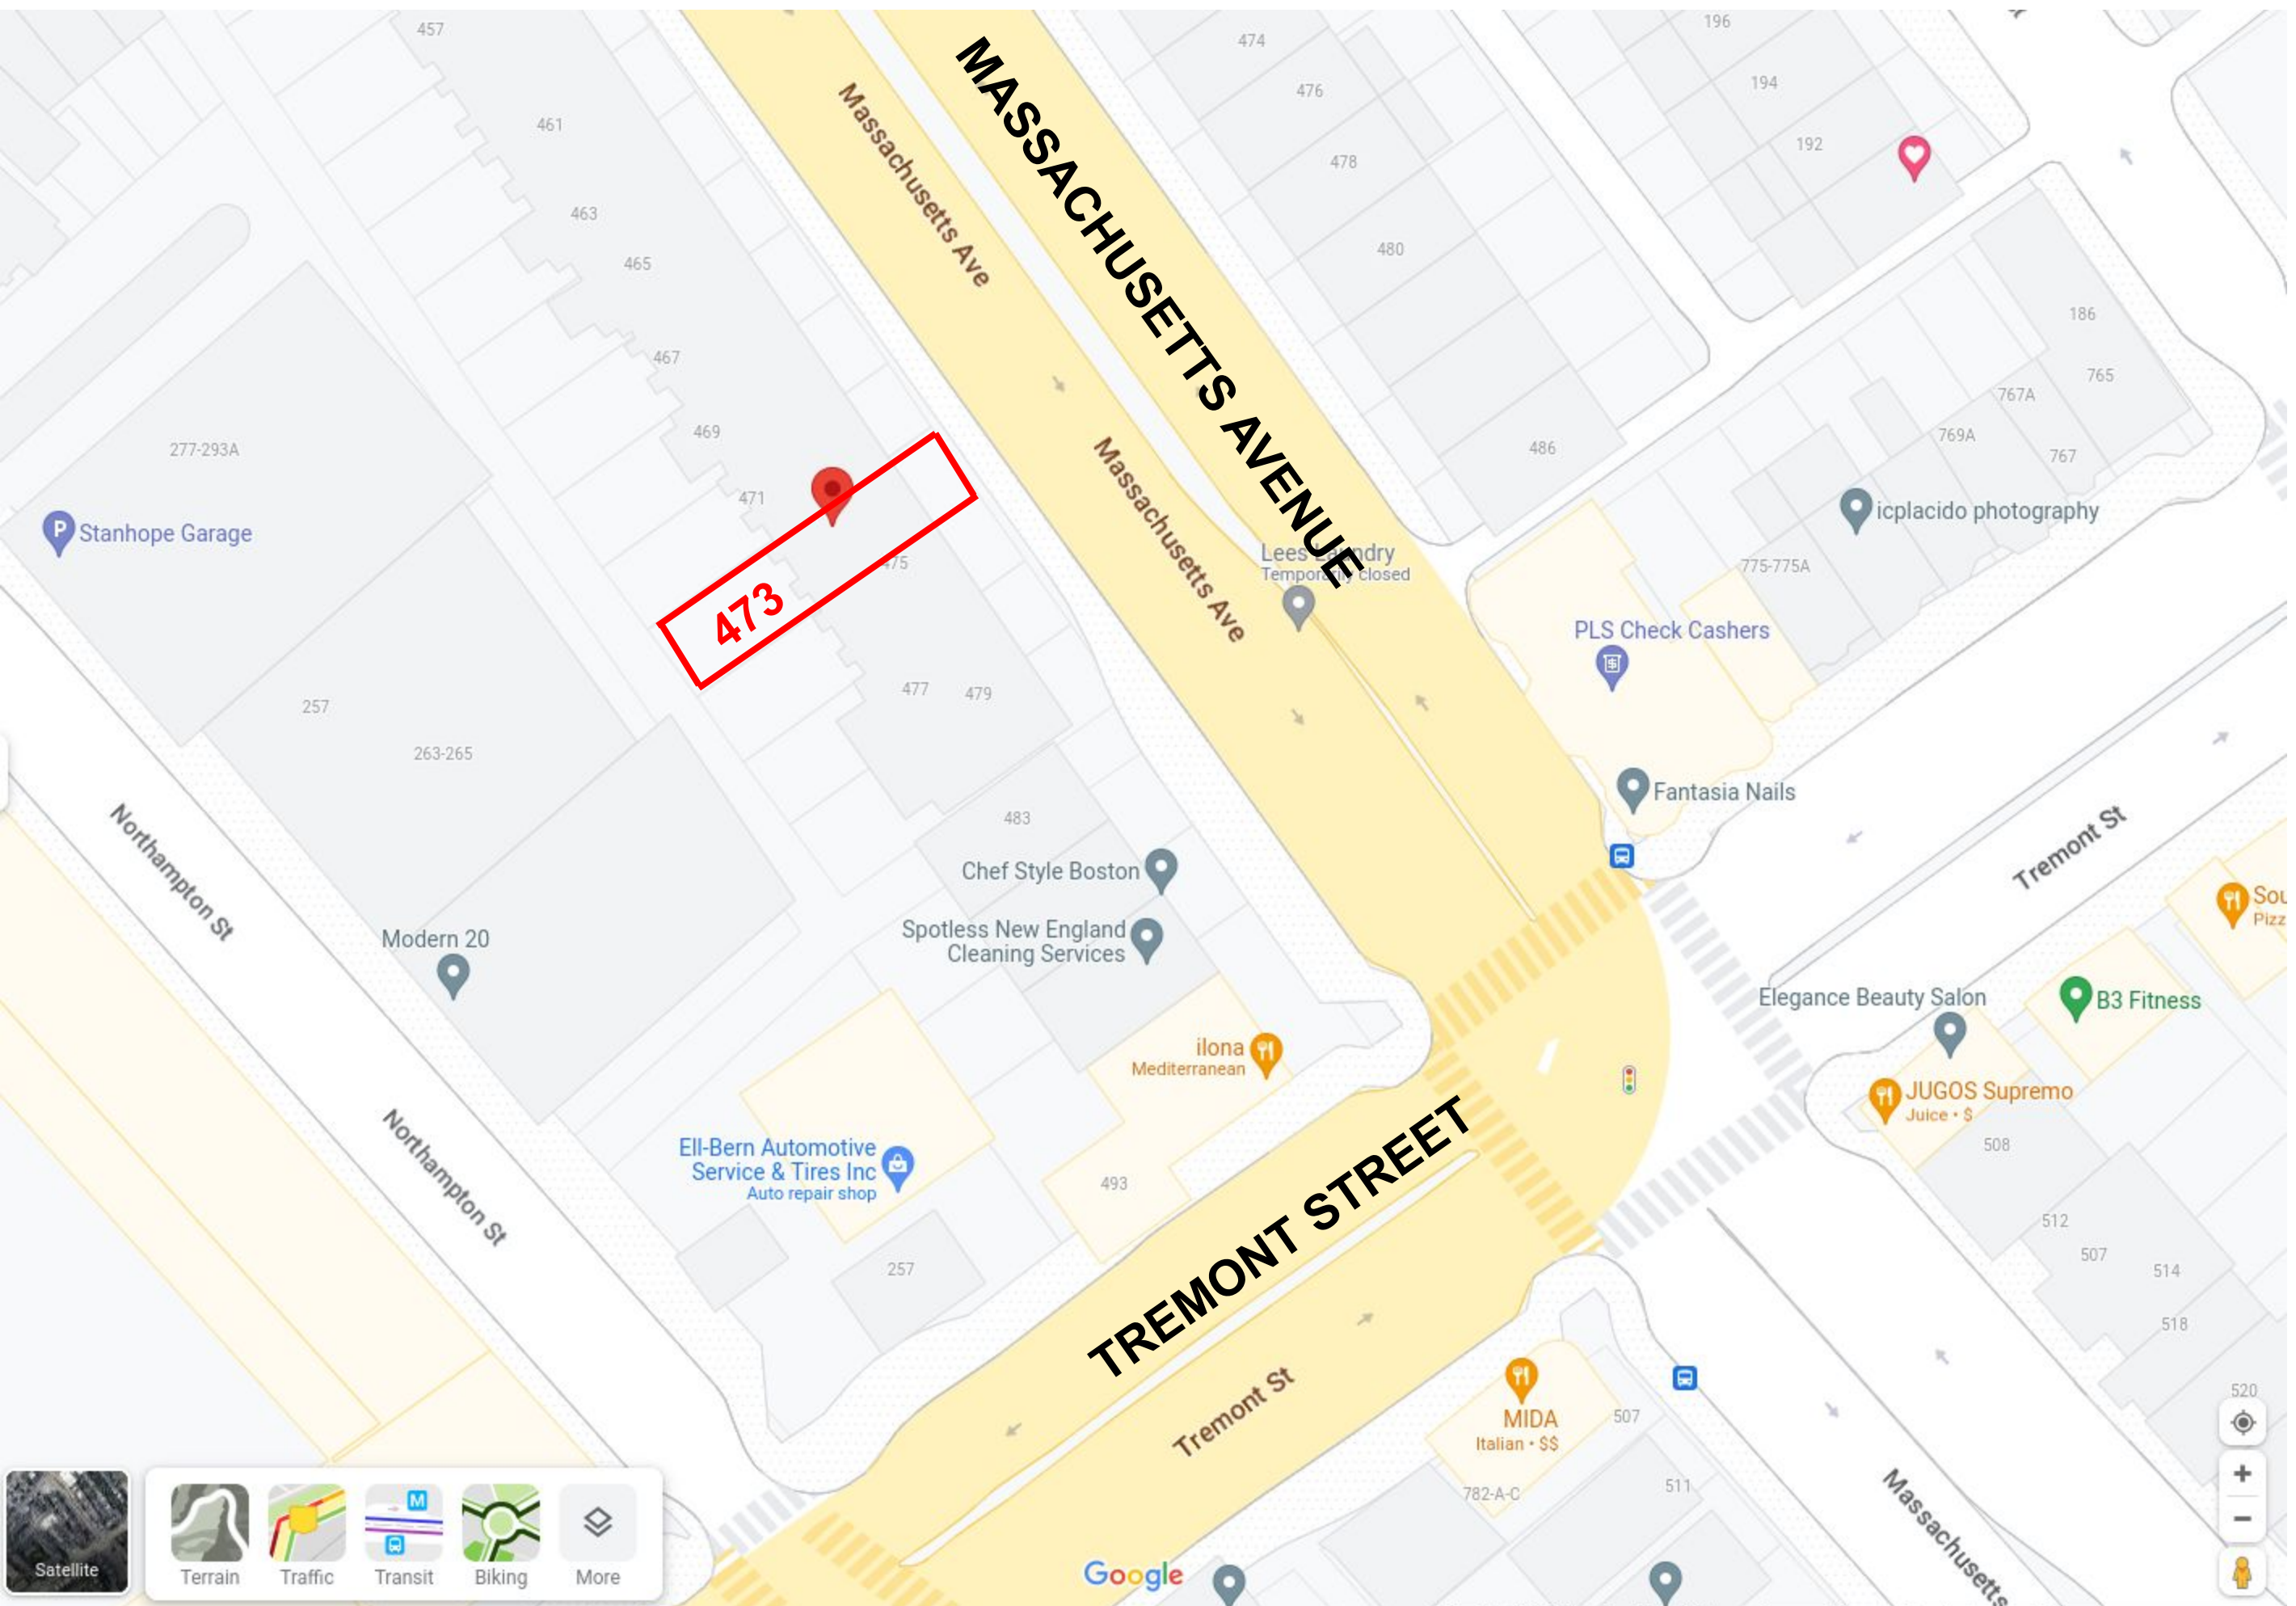

473


473 Massachusetts Ave, land location



473 Massachusetts Ave, satellite view



473 Massachusetts Ave, satellite view, zoom-in

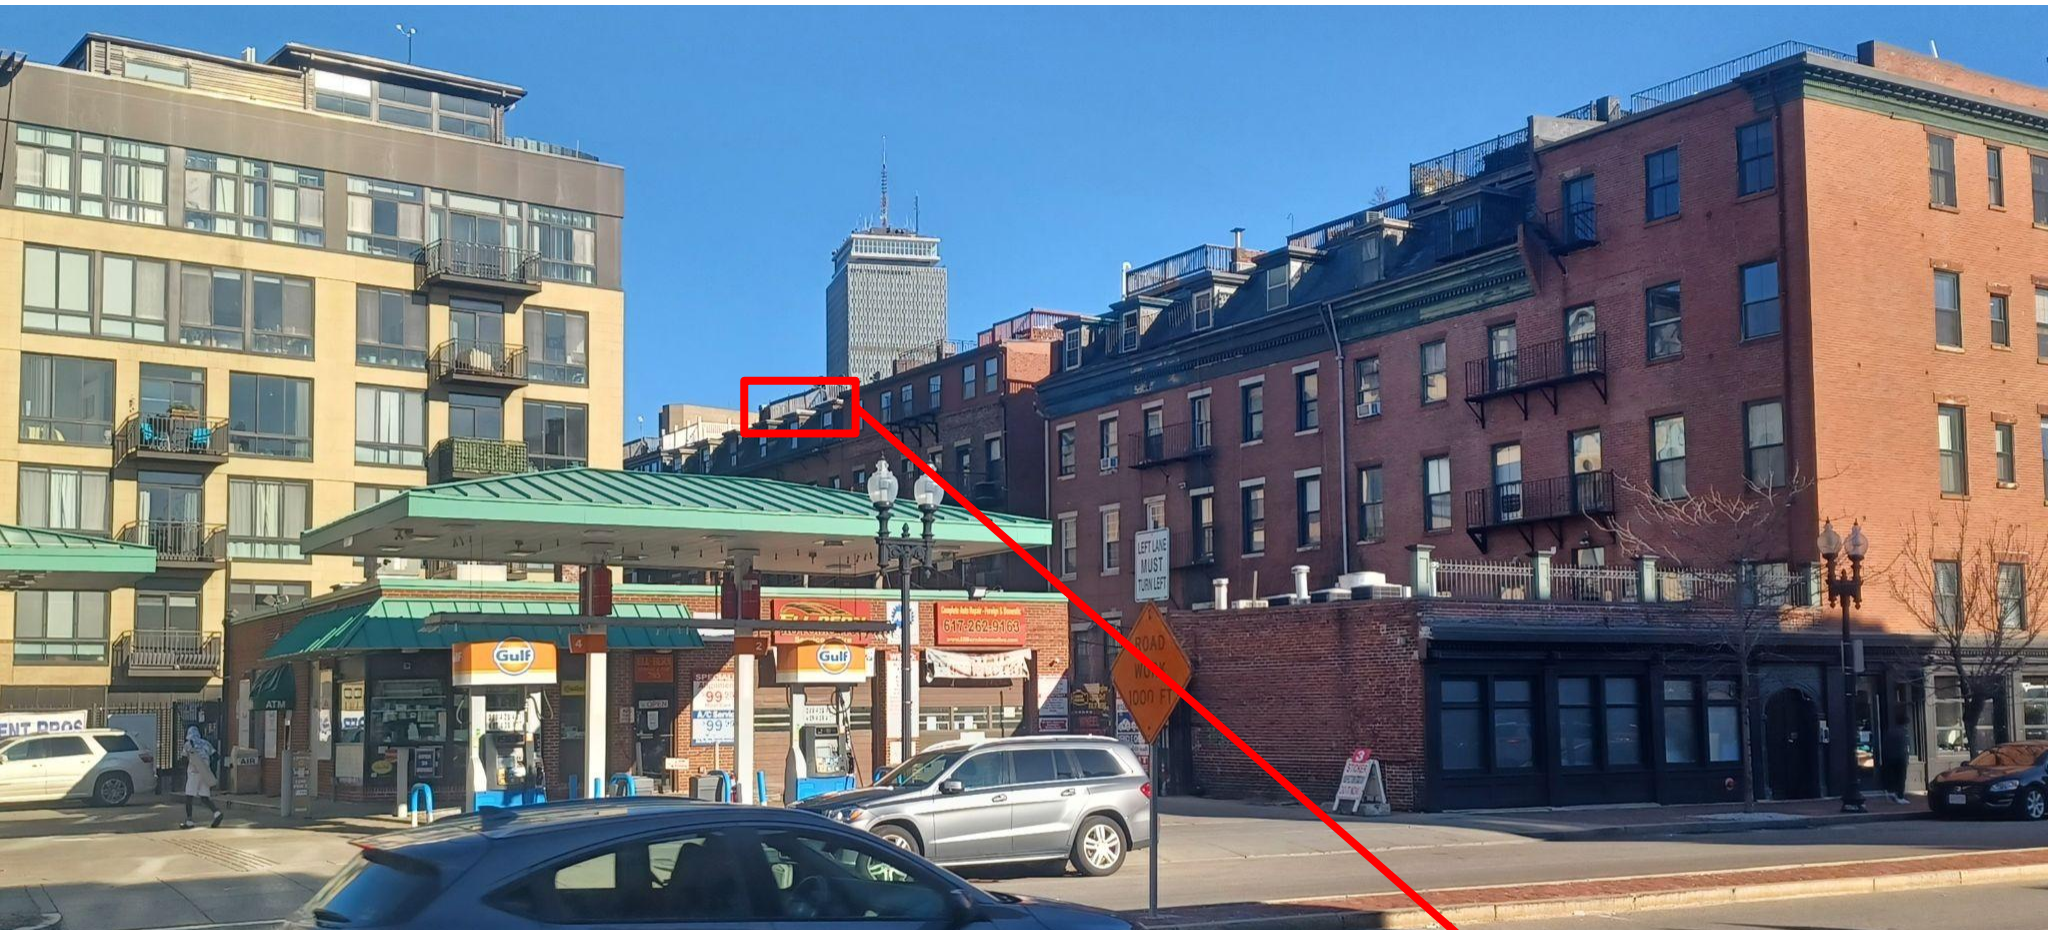

zoom-in



**473 Massachusetts Ave
view from 790 Tremont St
(intersection with Northampton St),
looking north-east**