



Proposed Location



(1)...Exterior Double Sided Non-Illum. Blade Sign...NTS

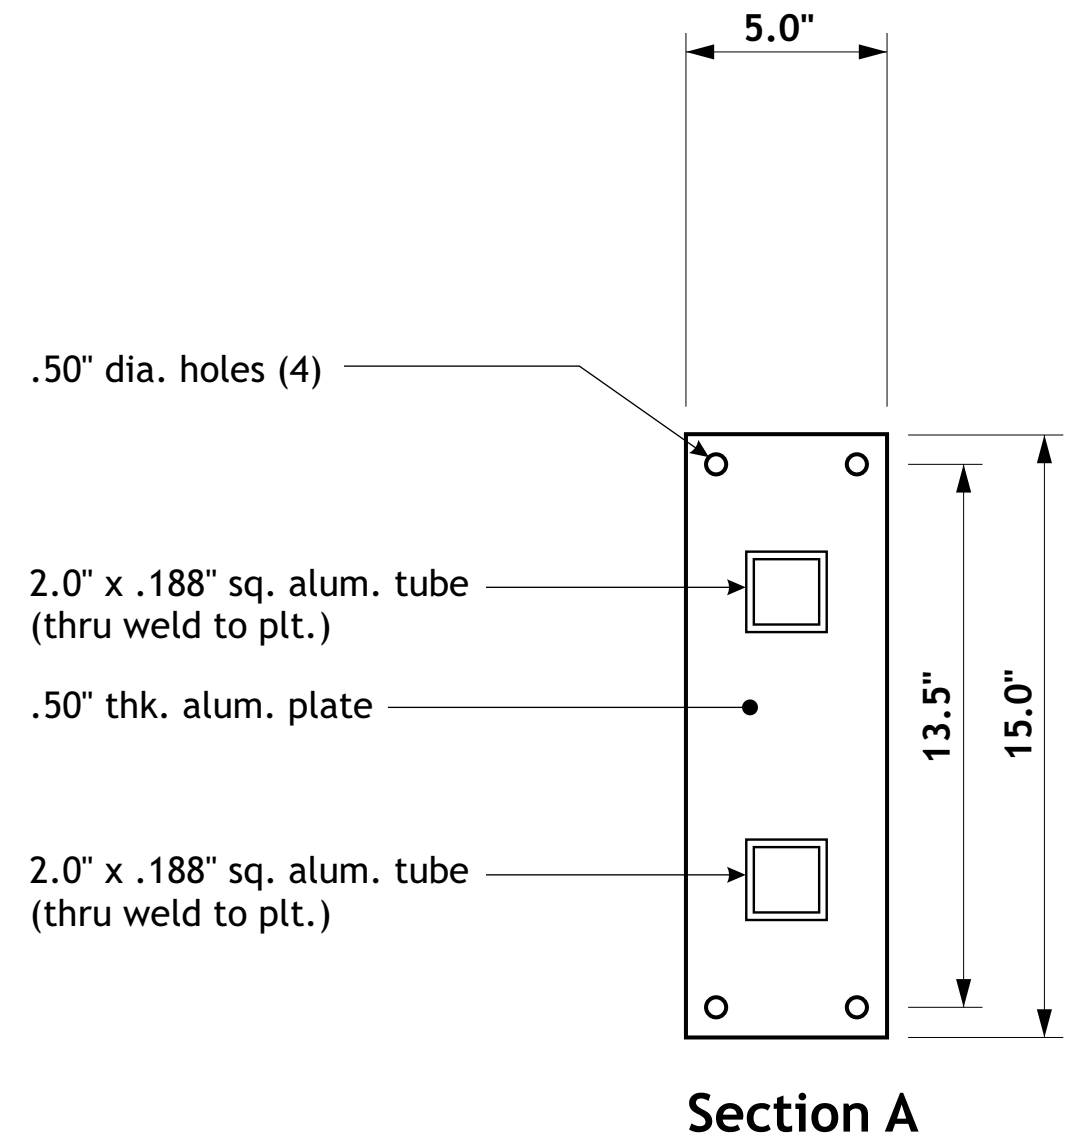

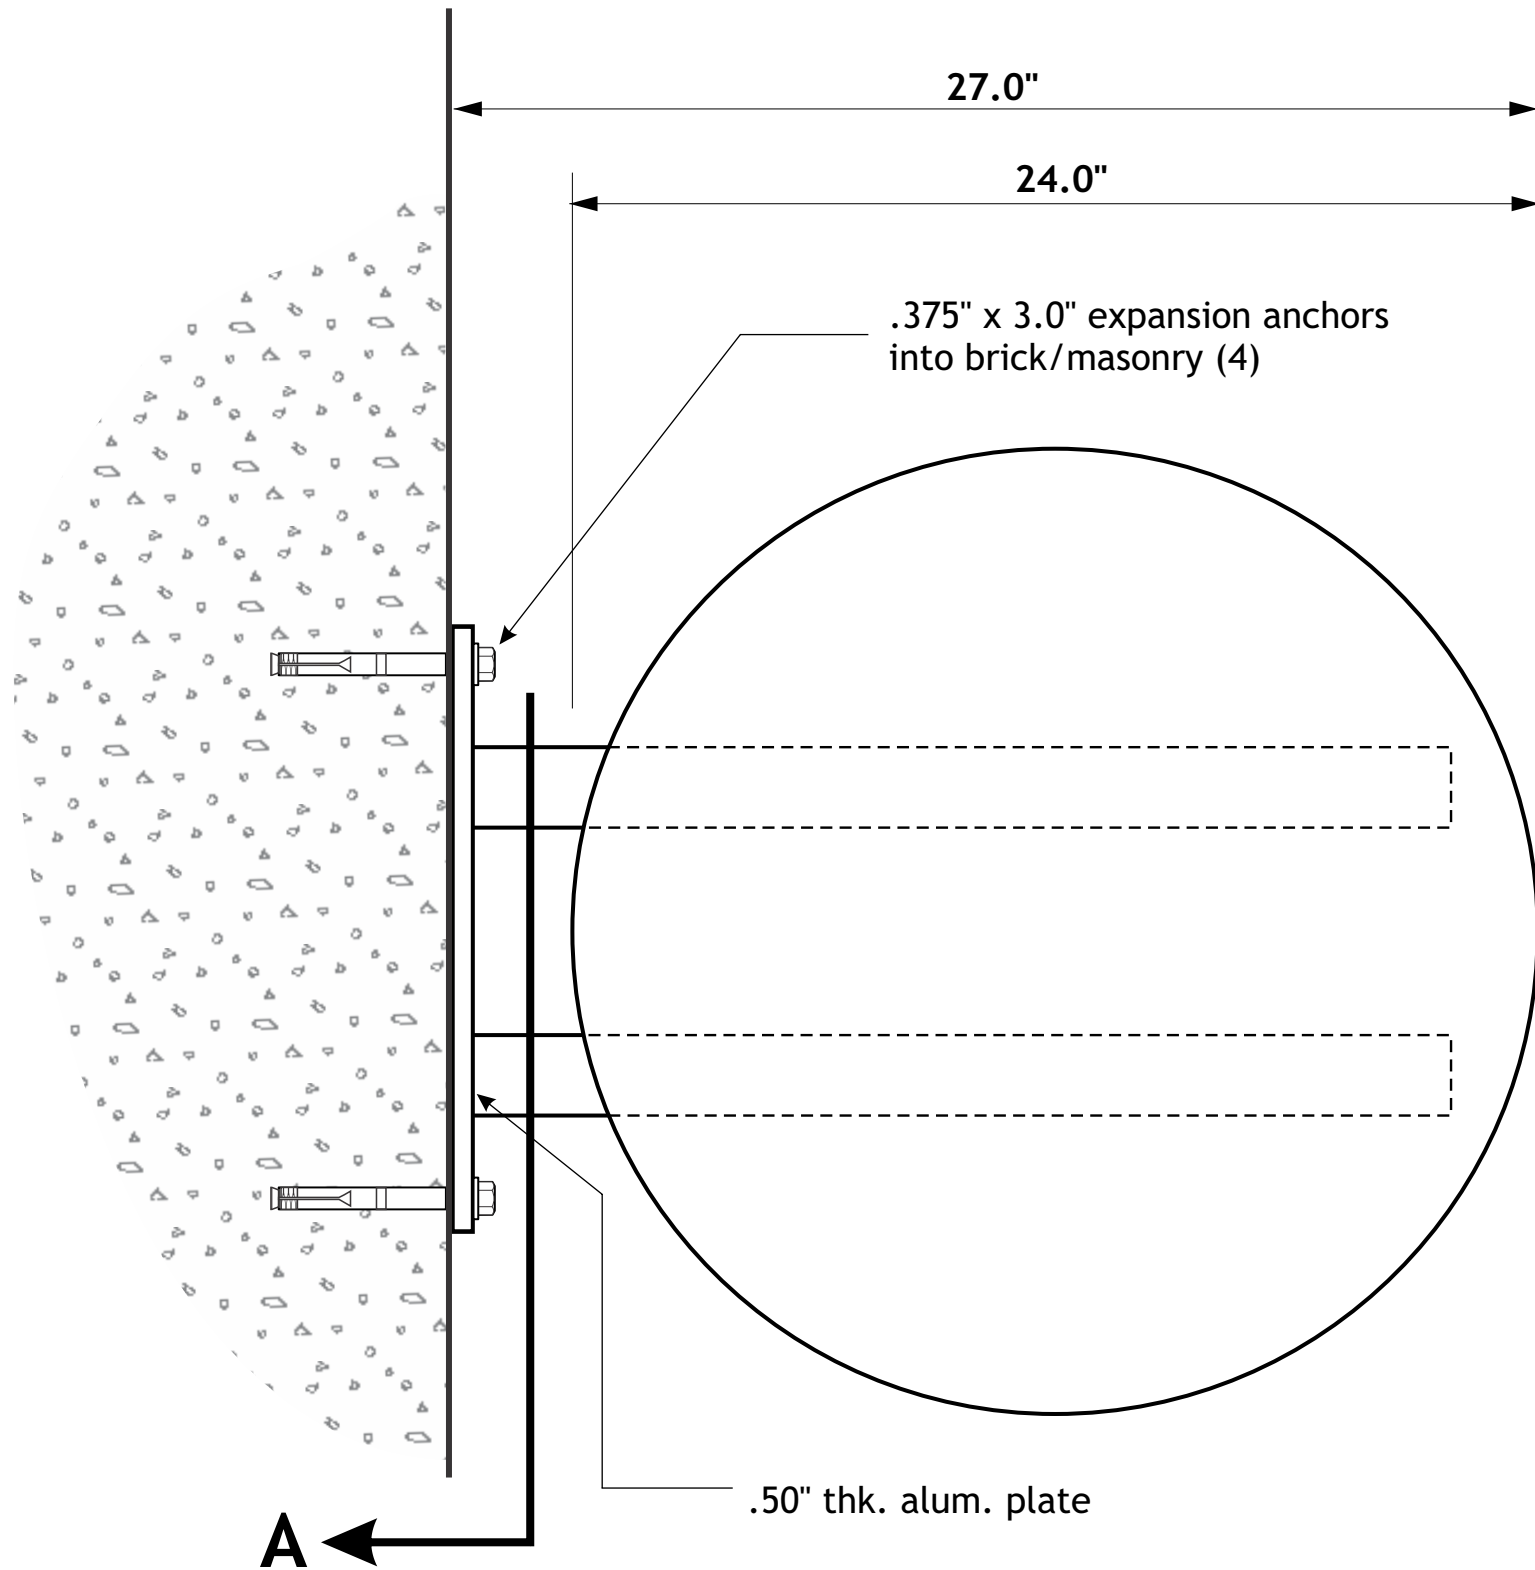

***note: locate and drill holes in mounting plate as to line up with brick mortar joints***

