


5 HAVEN STREET

5 HAVEN STREET
BOSTON, MA

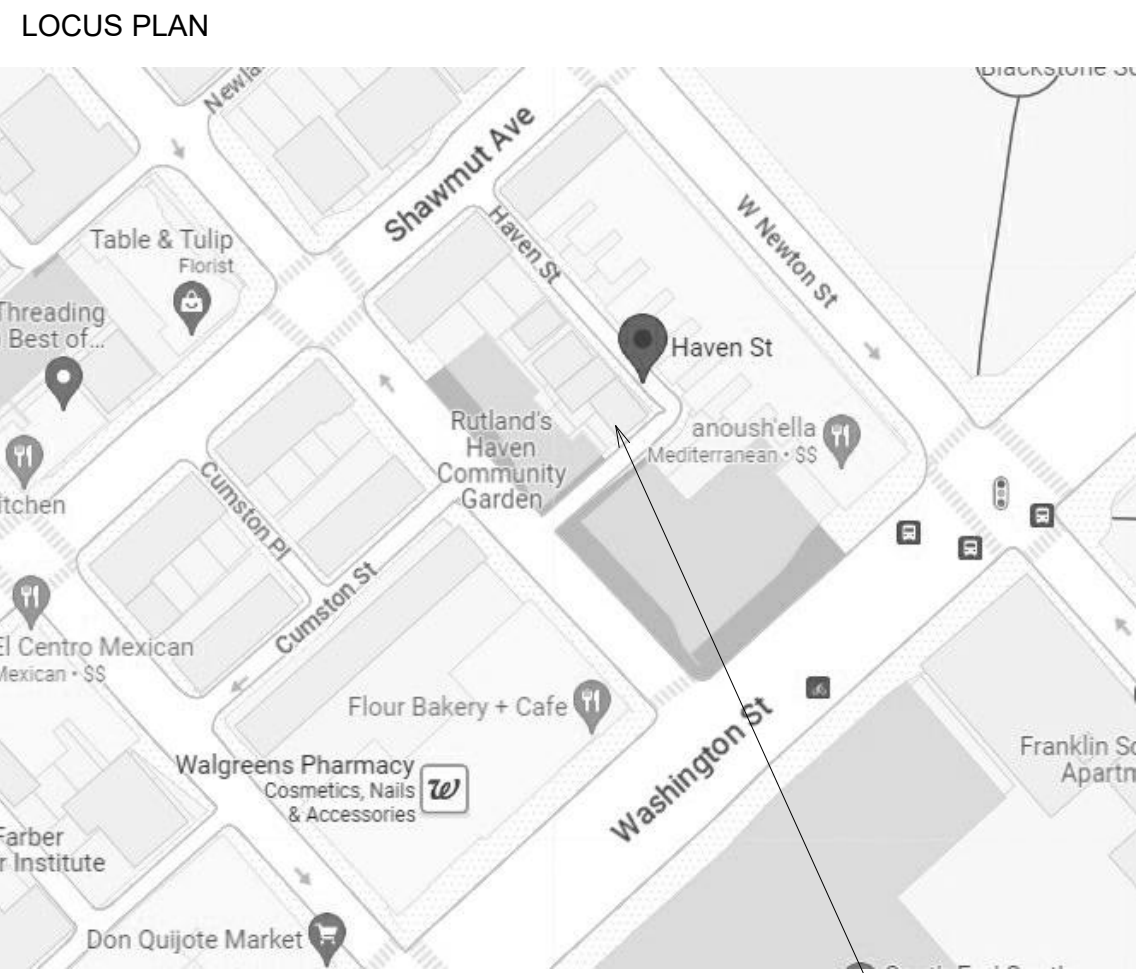

AREA OF WORK
on 3rd Floor
15 Haven Street
Boston, MA

AREA
work area 500SF

LOCATION OF
PROPOSED WORK

LIST OF DRAWINGS

- X1.0 EXISTING CONDITIONS - PHOTOS
- X1.1 EXISTING CONDITIONS - PLAN AND ELEVATIONS
- A1.1 PROPOSED - PLAN AND ELEVATIONS
- A1.2 PROPOSED - RENDERINGS
- A2.0 PRECEDENTS (ADDED ON 10.31.23)

LANDMARKS REVIEW SET

10.31.23

original submission published on 09.28.23

**PAYNE
BOUCHIER**
FINE BUILDERS
617.445.4323
paynebouchier.com

**5 HAVEN STREET
EXISTING CONDITIONS PHOTOS**

IMAGE 1



IMAGE 2

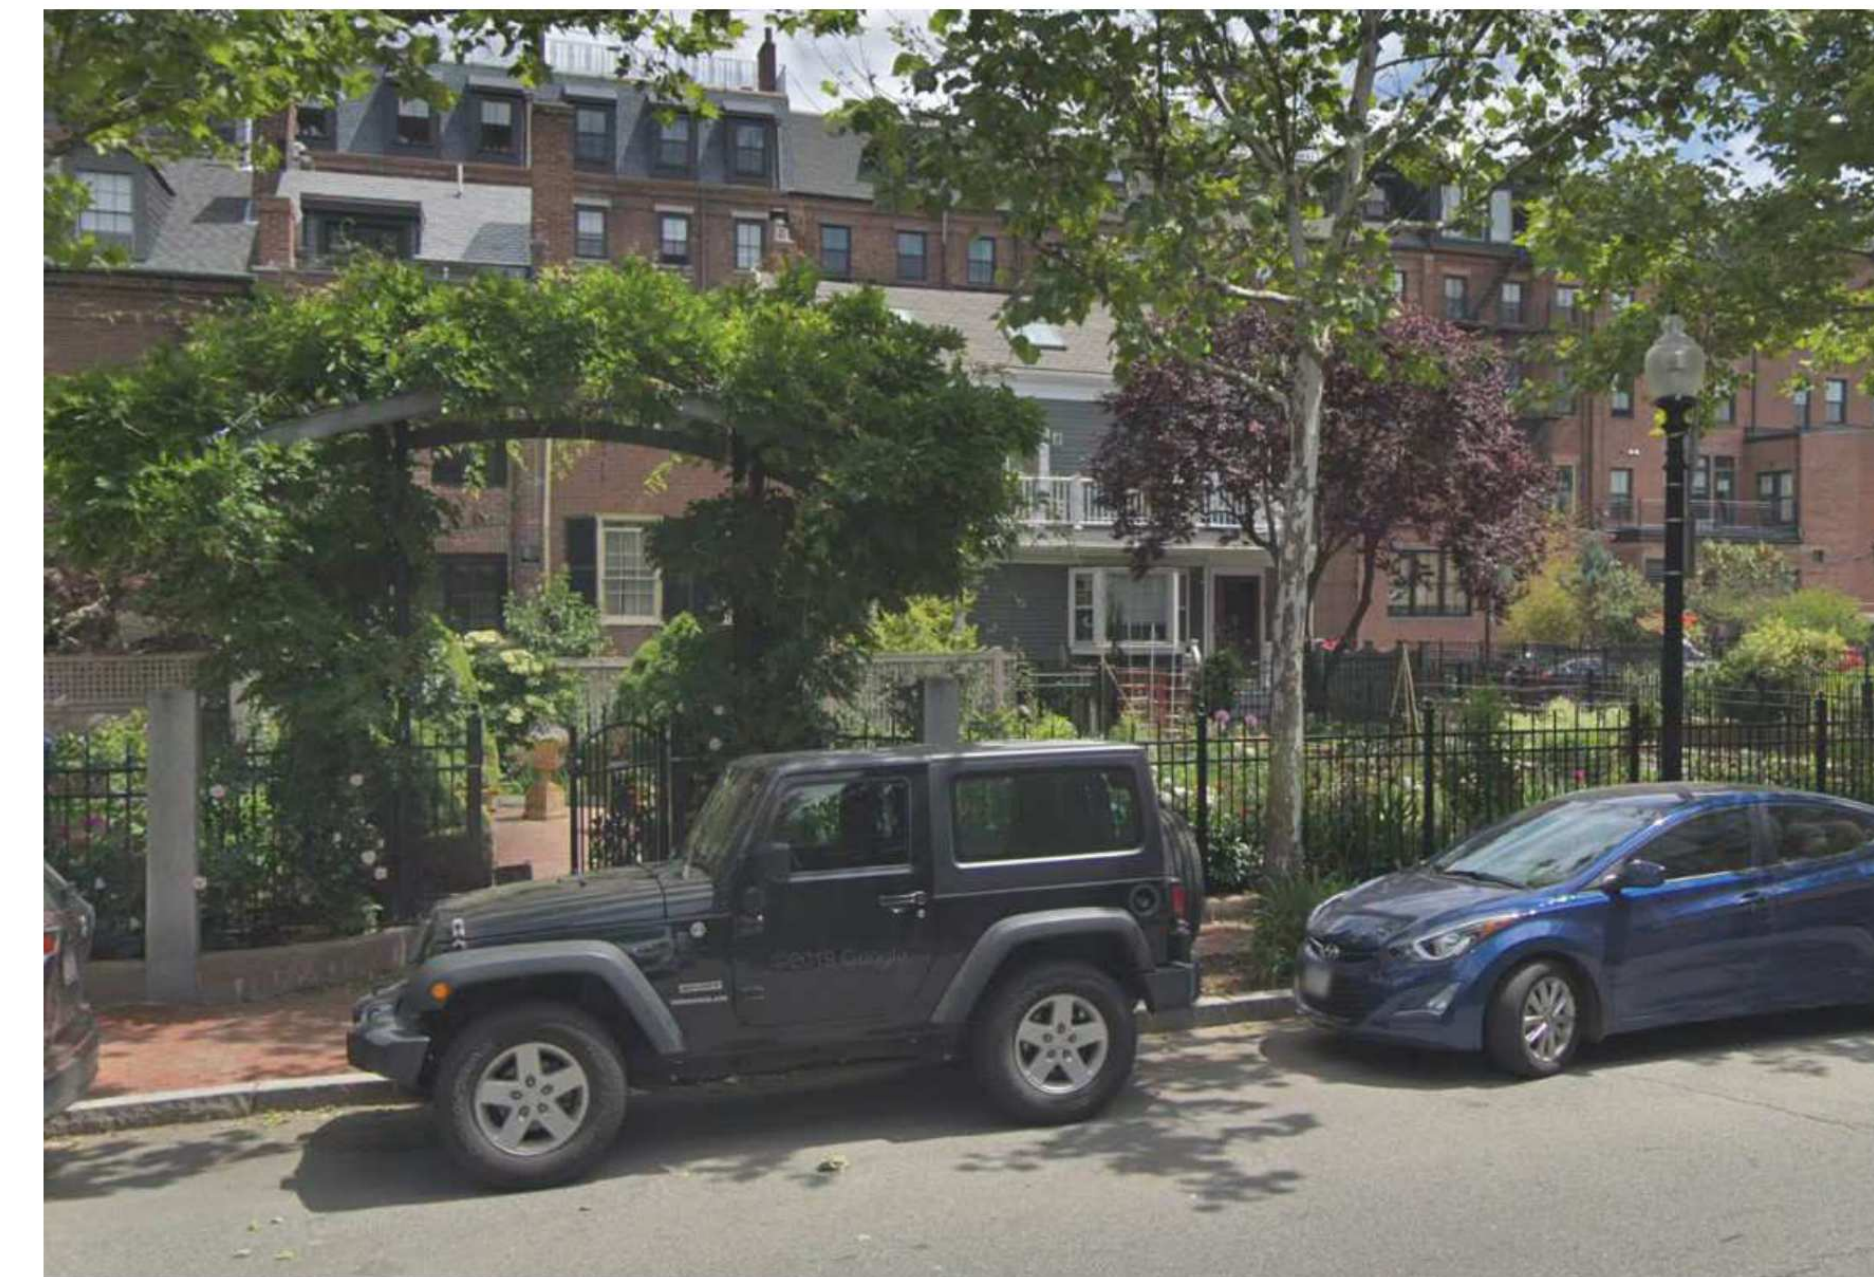


IMAGE 3



IMAGE 5

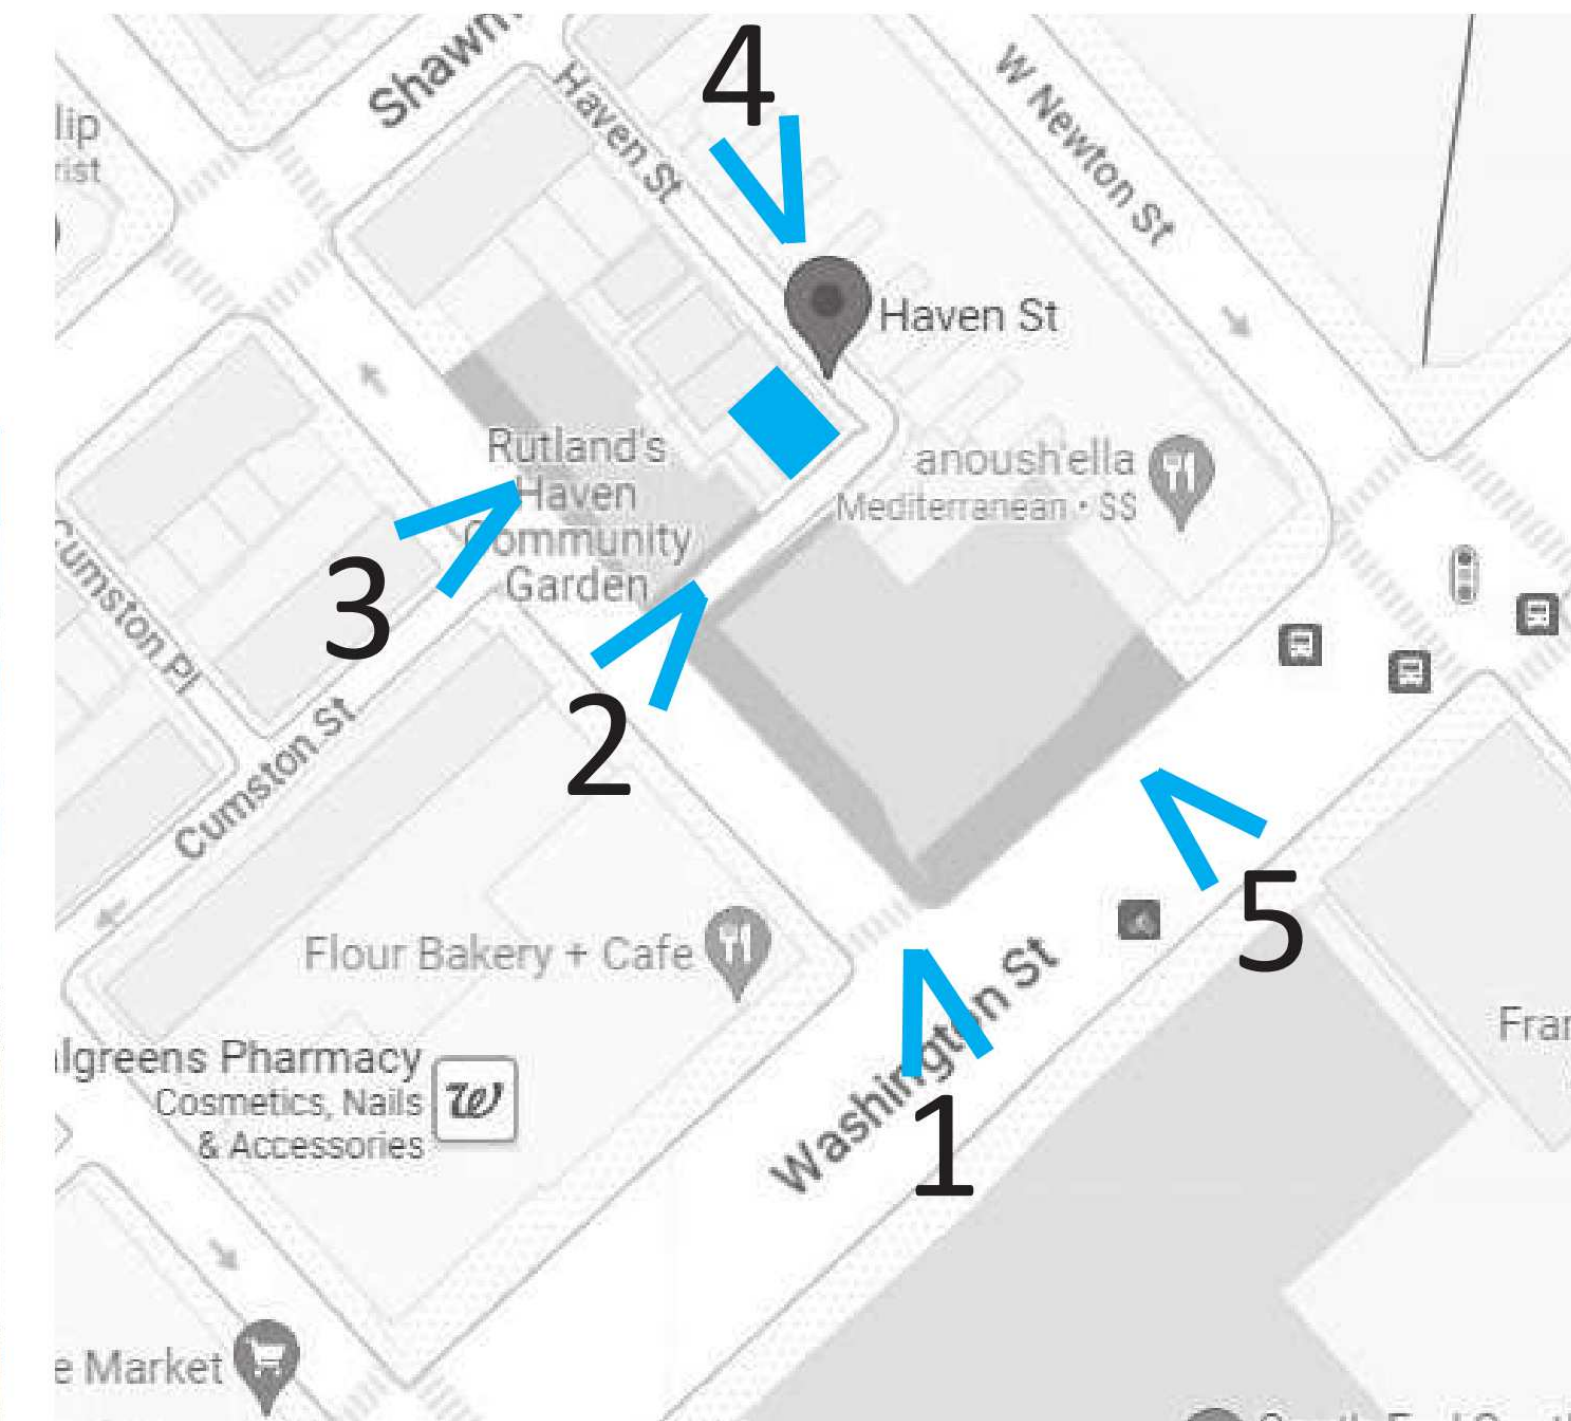



IMAGE 4

No.	Description	Date


5 Haven Street
Boston, MA
Existing Conditions
Photos

Project number Project Number
Date 10.31.23
Drawn by M.CAREY
Checked by Checker


Scale
X1.0

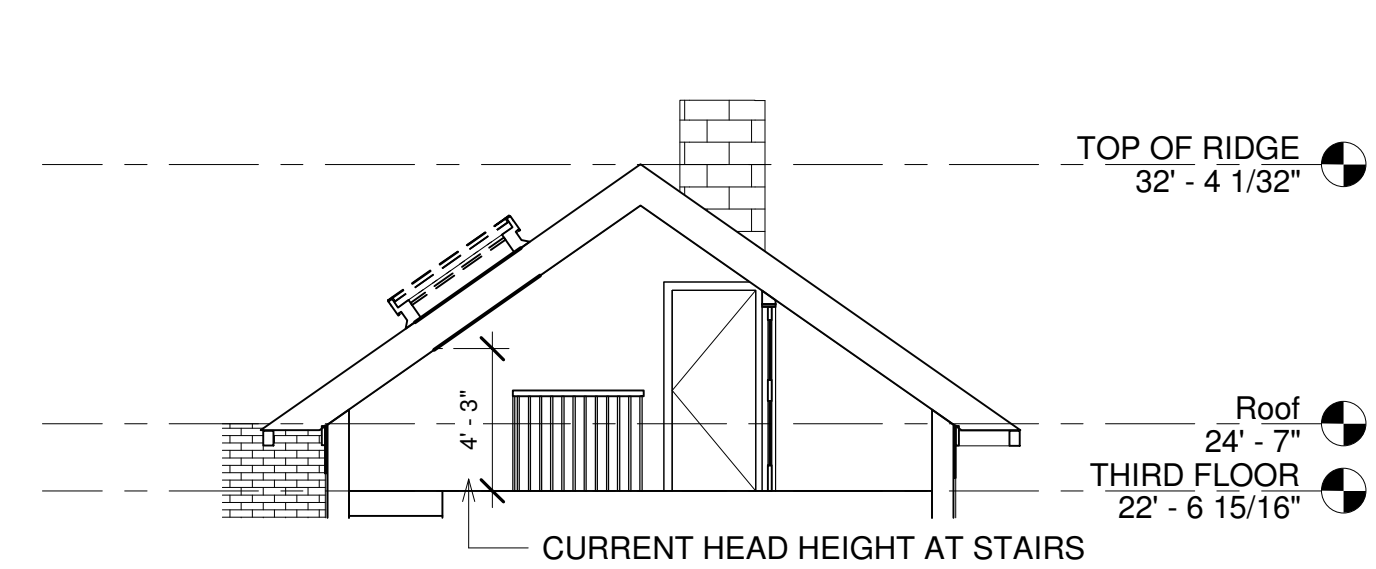


6 Section 5
3/16" = 1'-0"

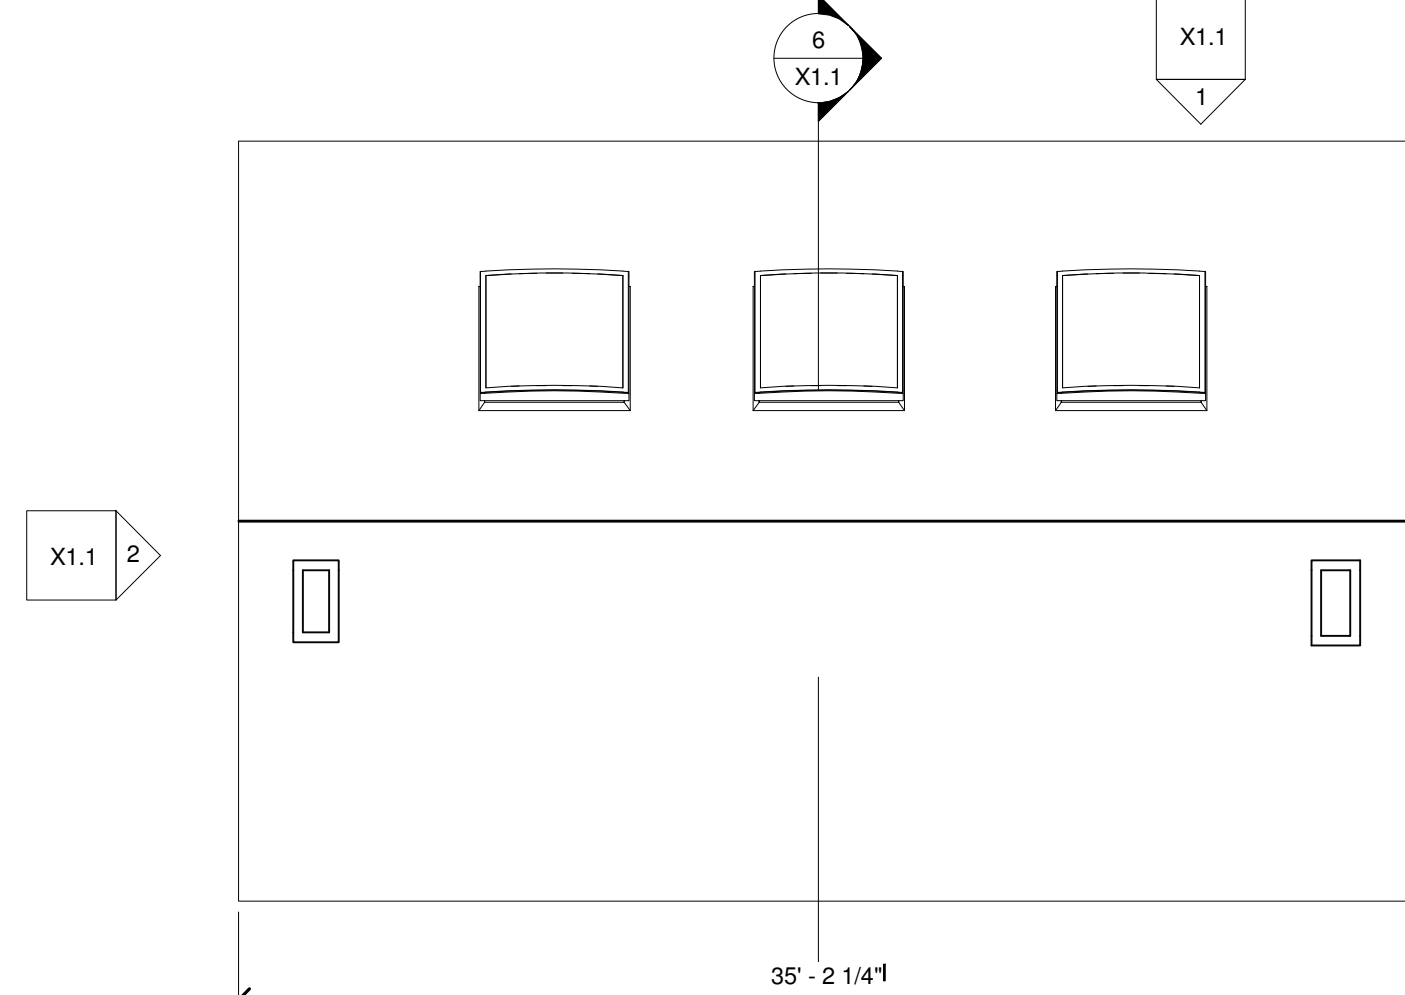


4 TOP OF RIDGE
3/16" = 1'-0"

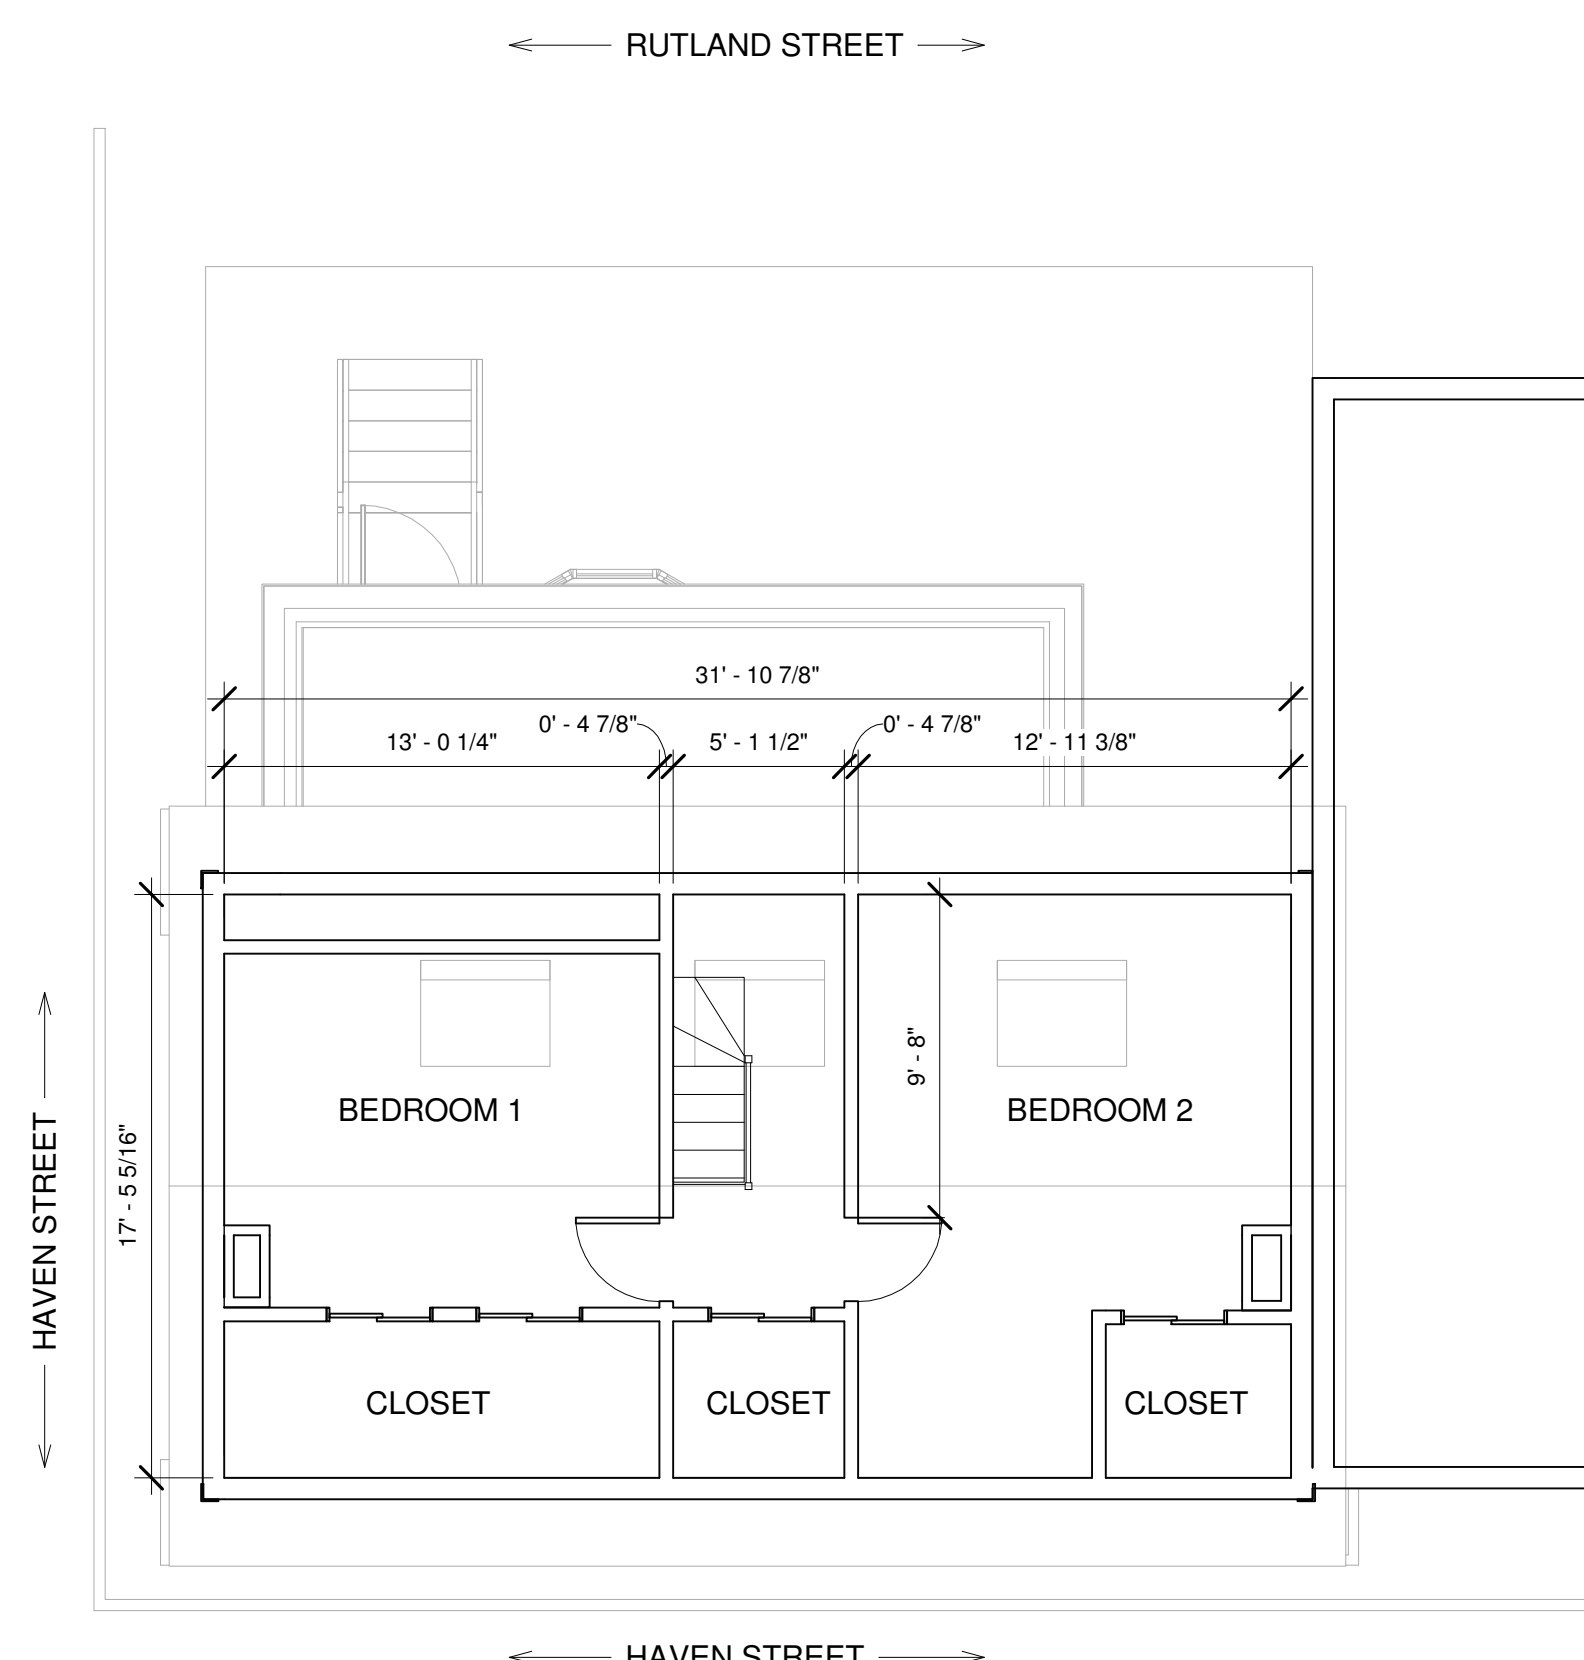


5 THIRD FLOOR
3/16" = 1'-0"

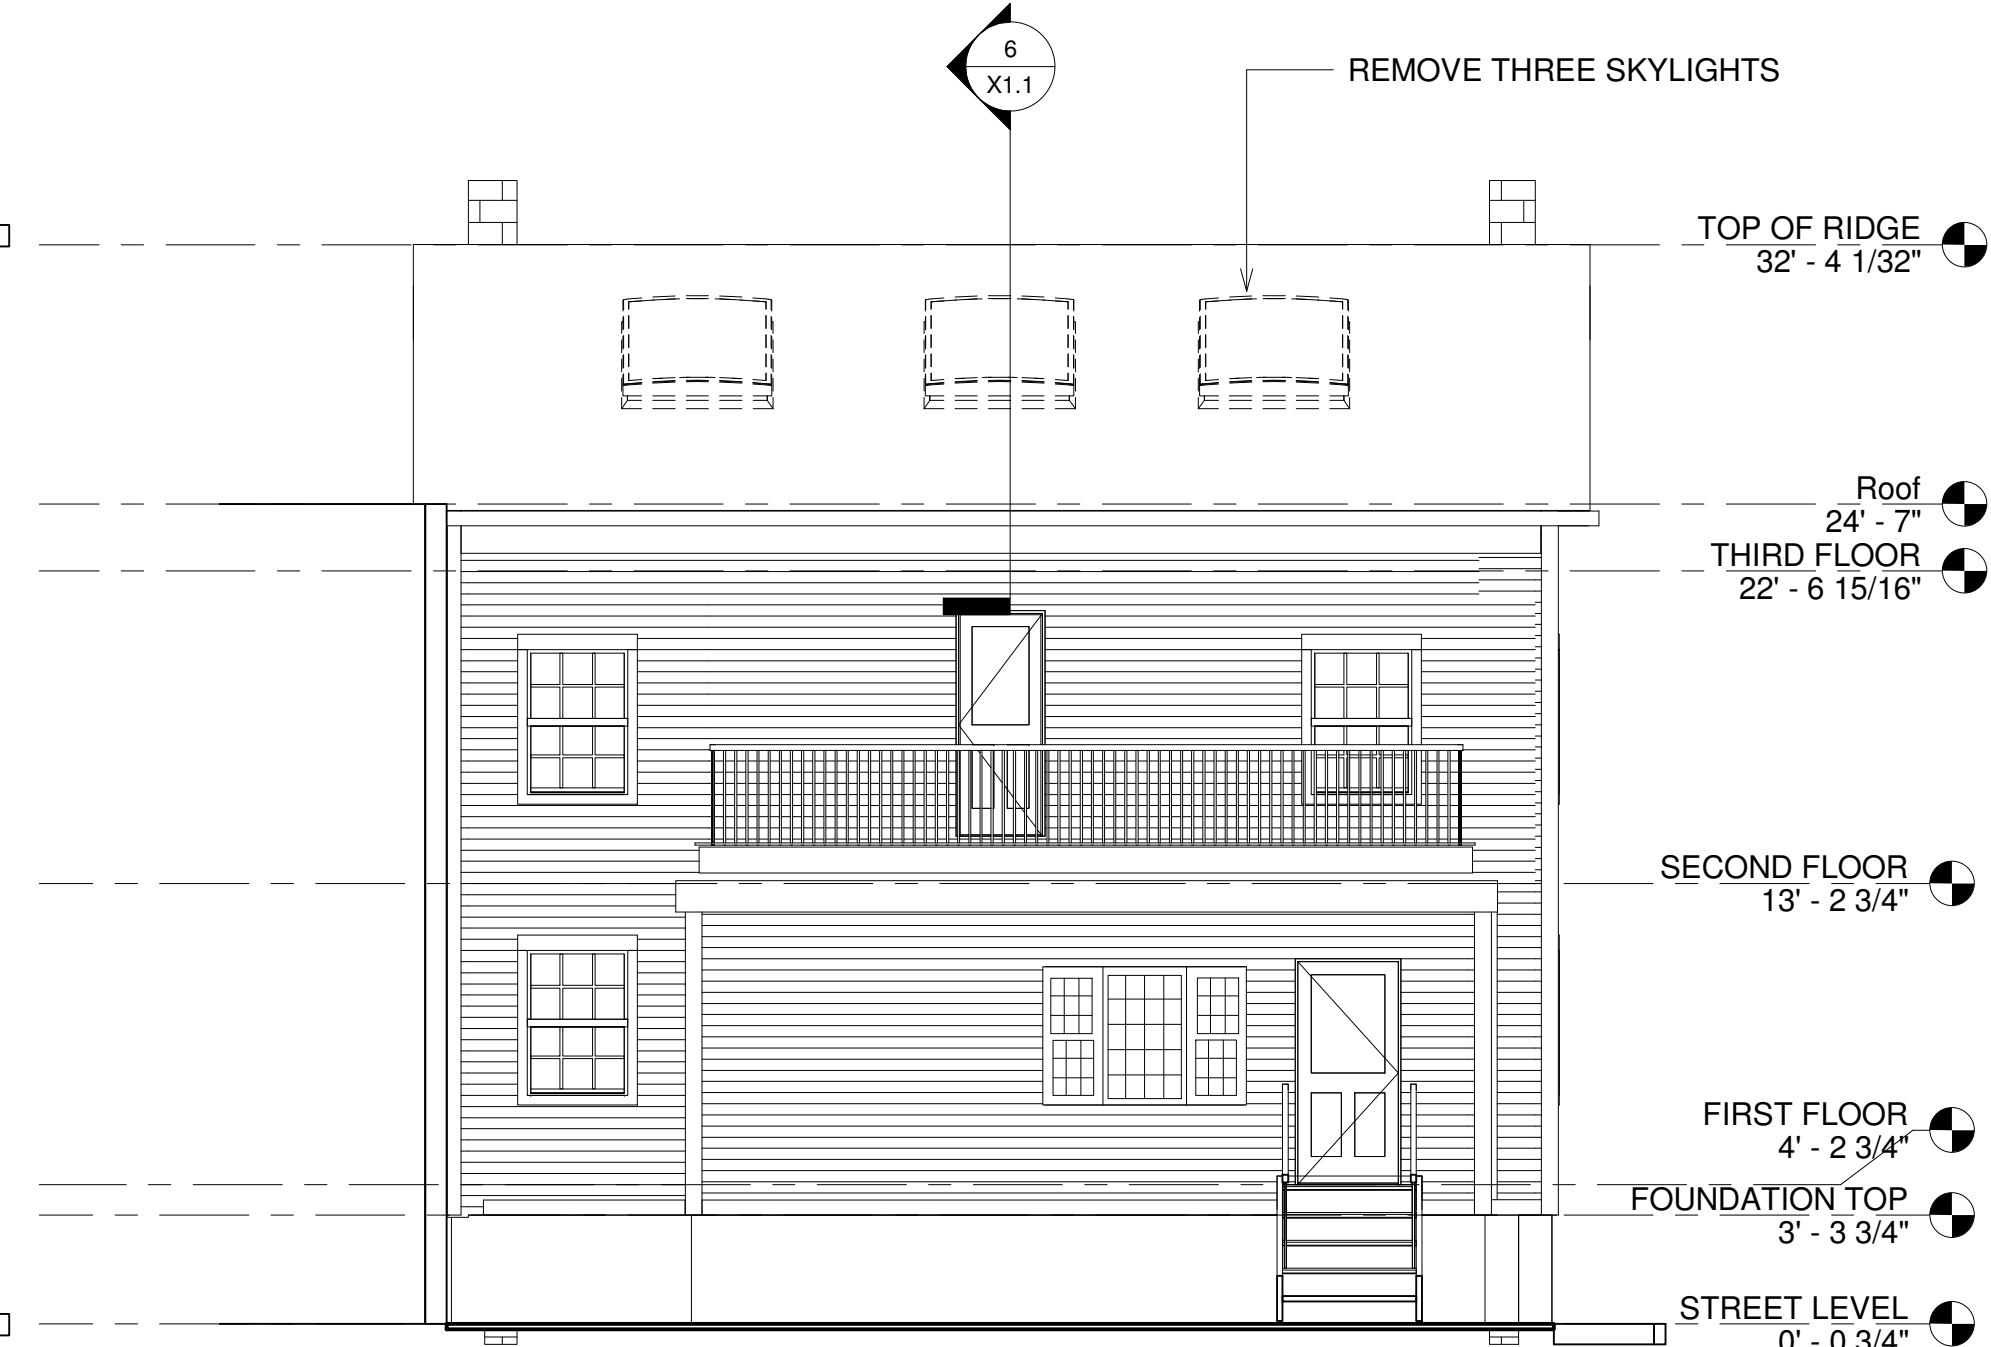

1 NORTH 1
3/16" = 1'-0"

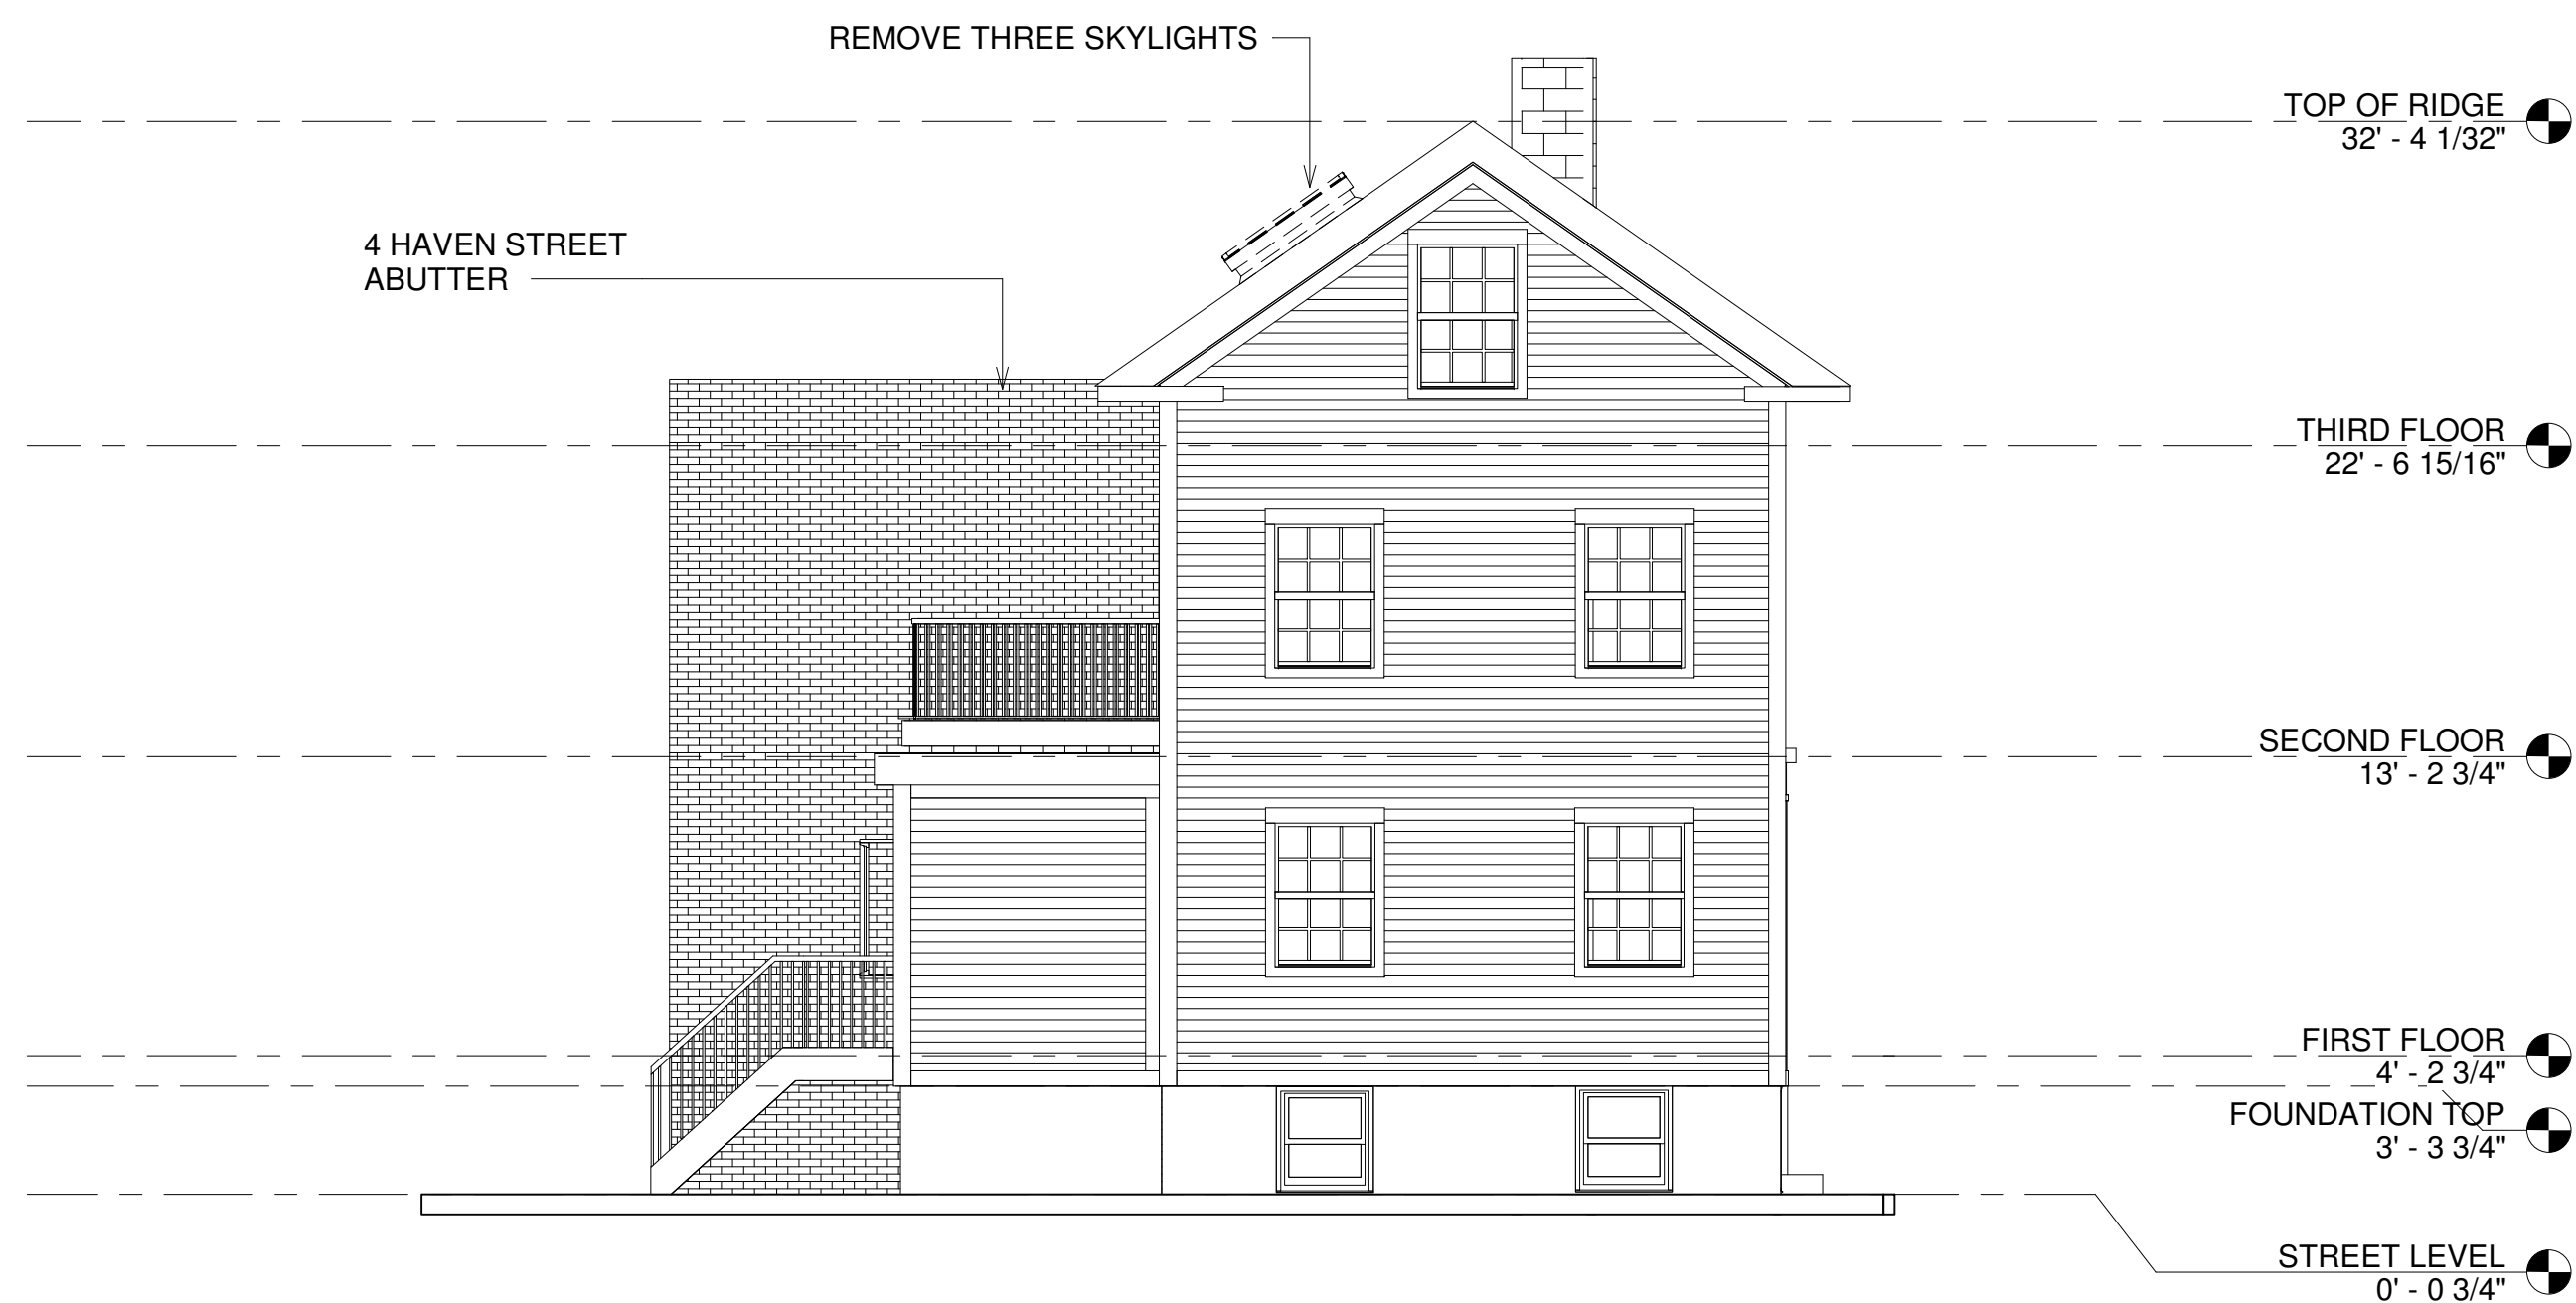

2 WEST
3/16" = 1'-0"

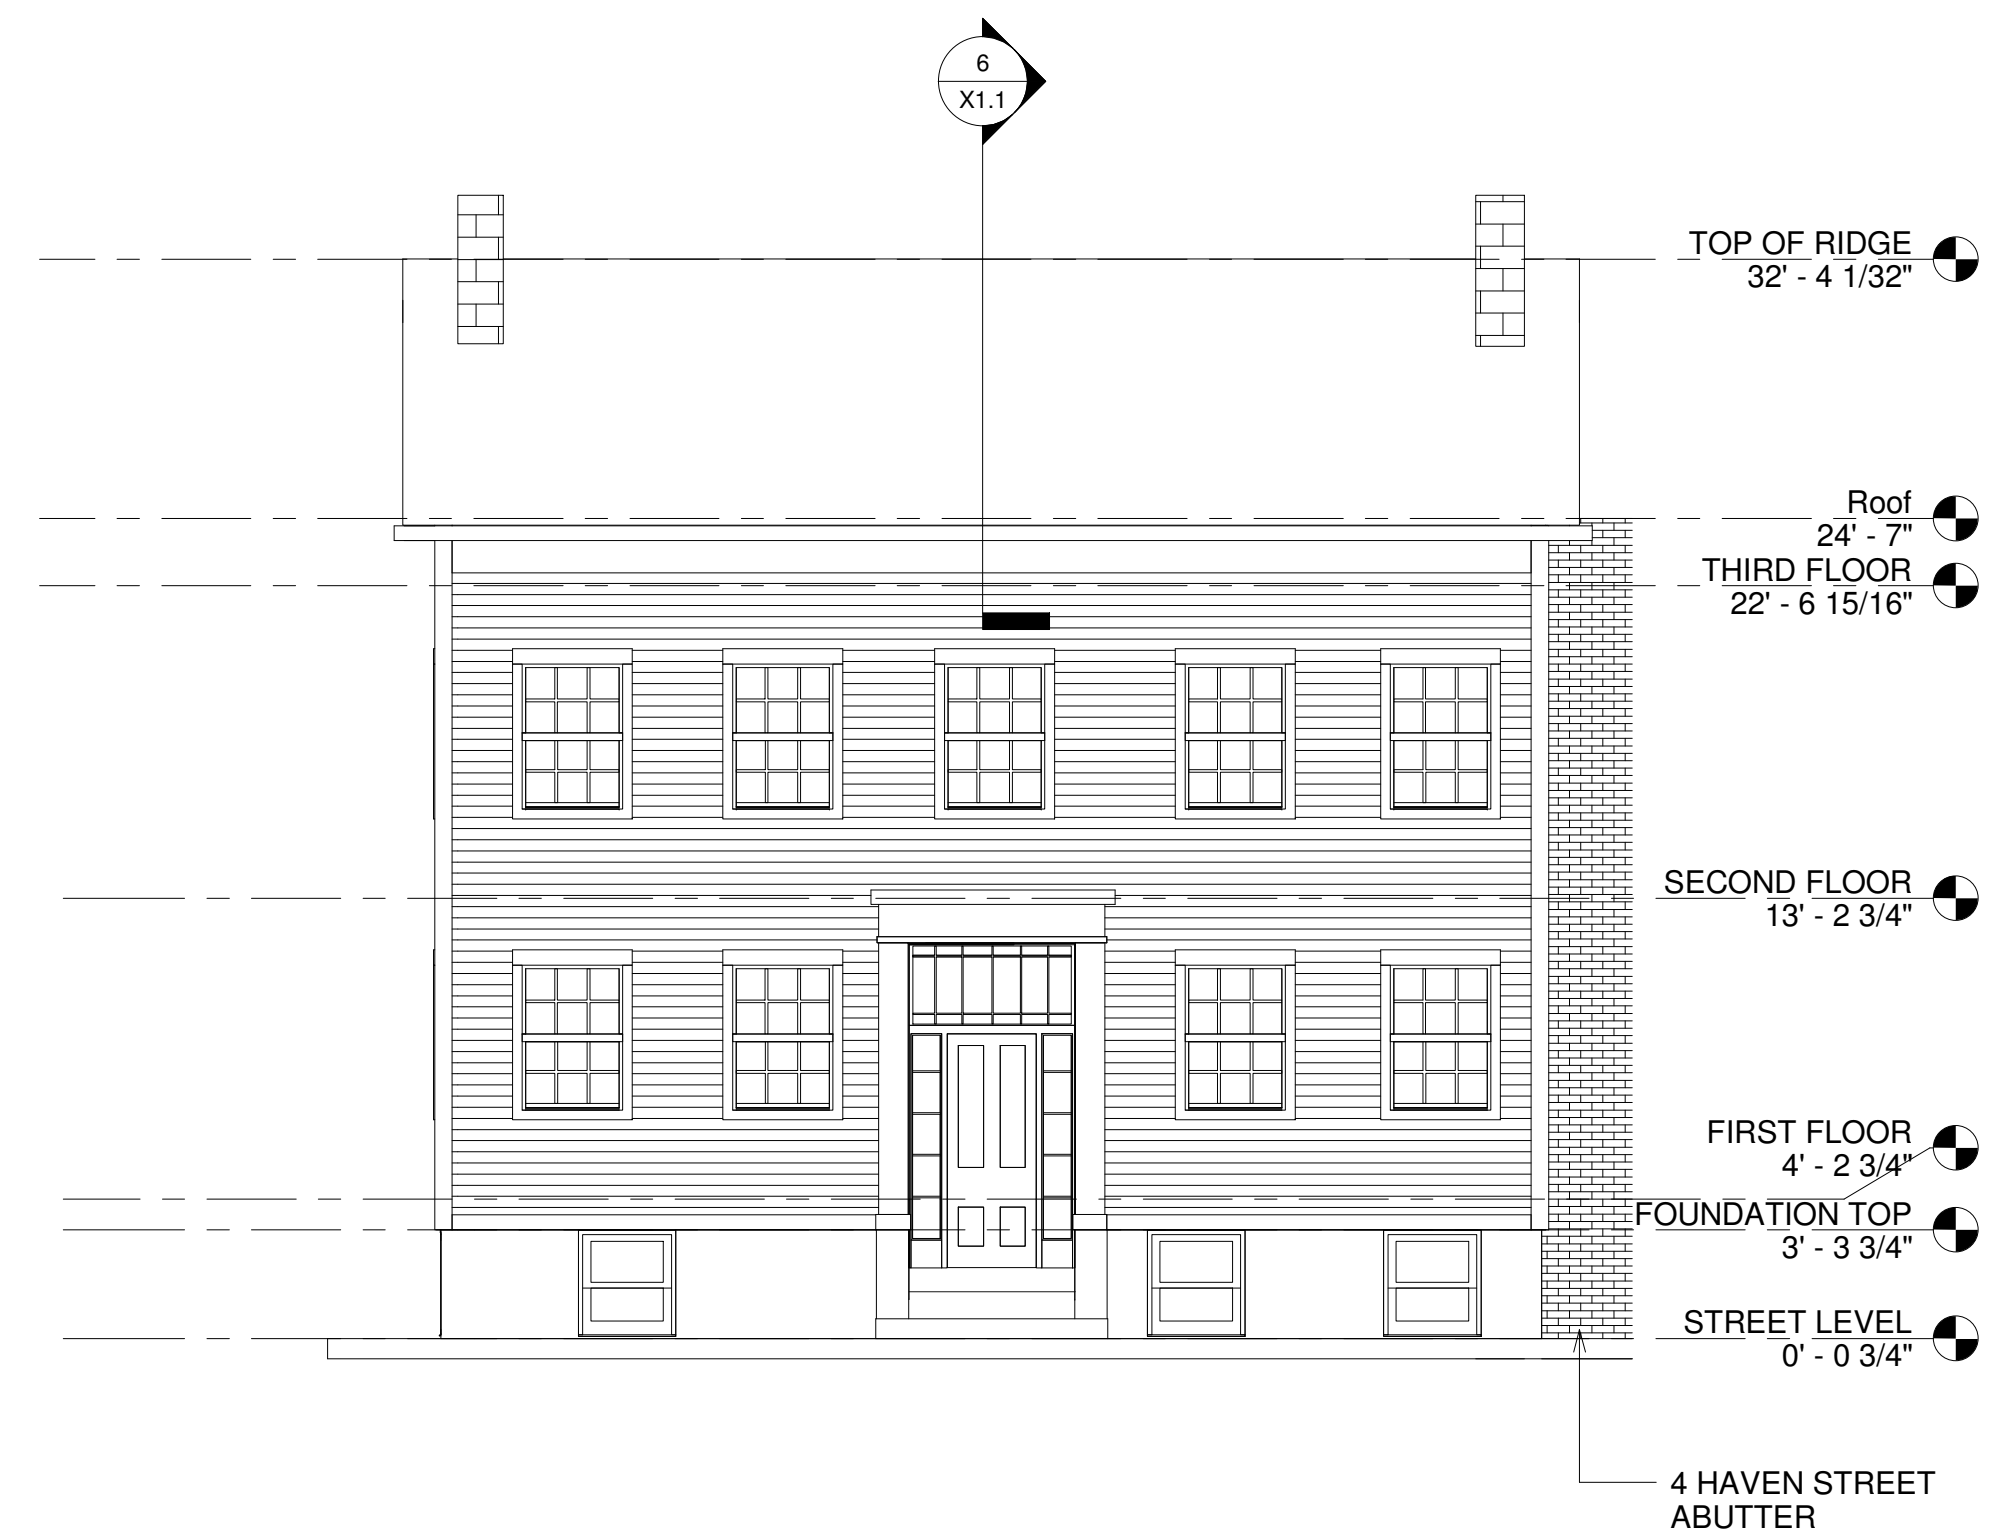

3 SOUTH
3/16" = 1'-0"

No.	Description	Date

5 Haven Street
Boston, MA
Existing Conditions

Project number: Project Number
Date: 10.31.23
Drawn by: M. CAREY
Checked by: Checker

X1.1

Scale: 3/16" = 1'-0"

IMAGE 1




IMAGE 2



IMAGE 3



IMAGE 5

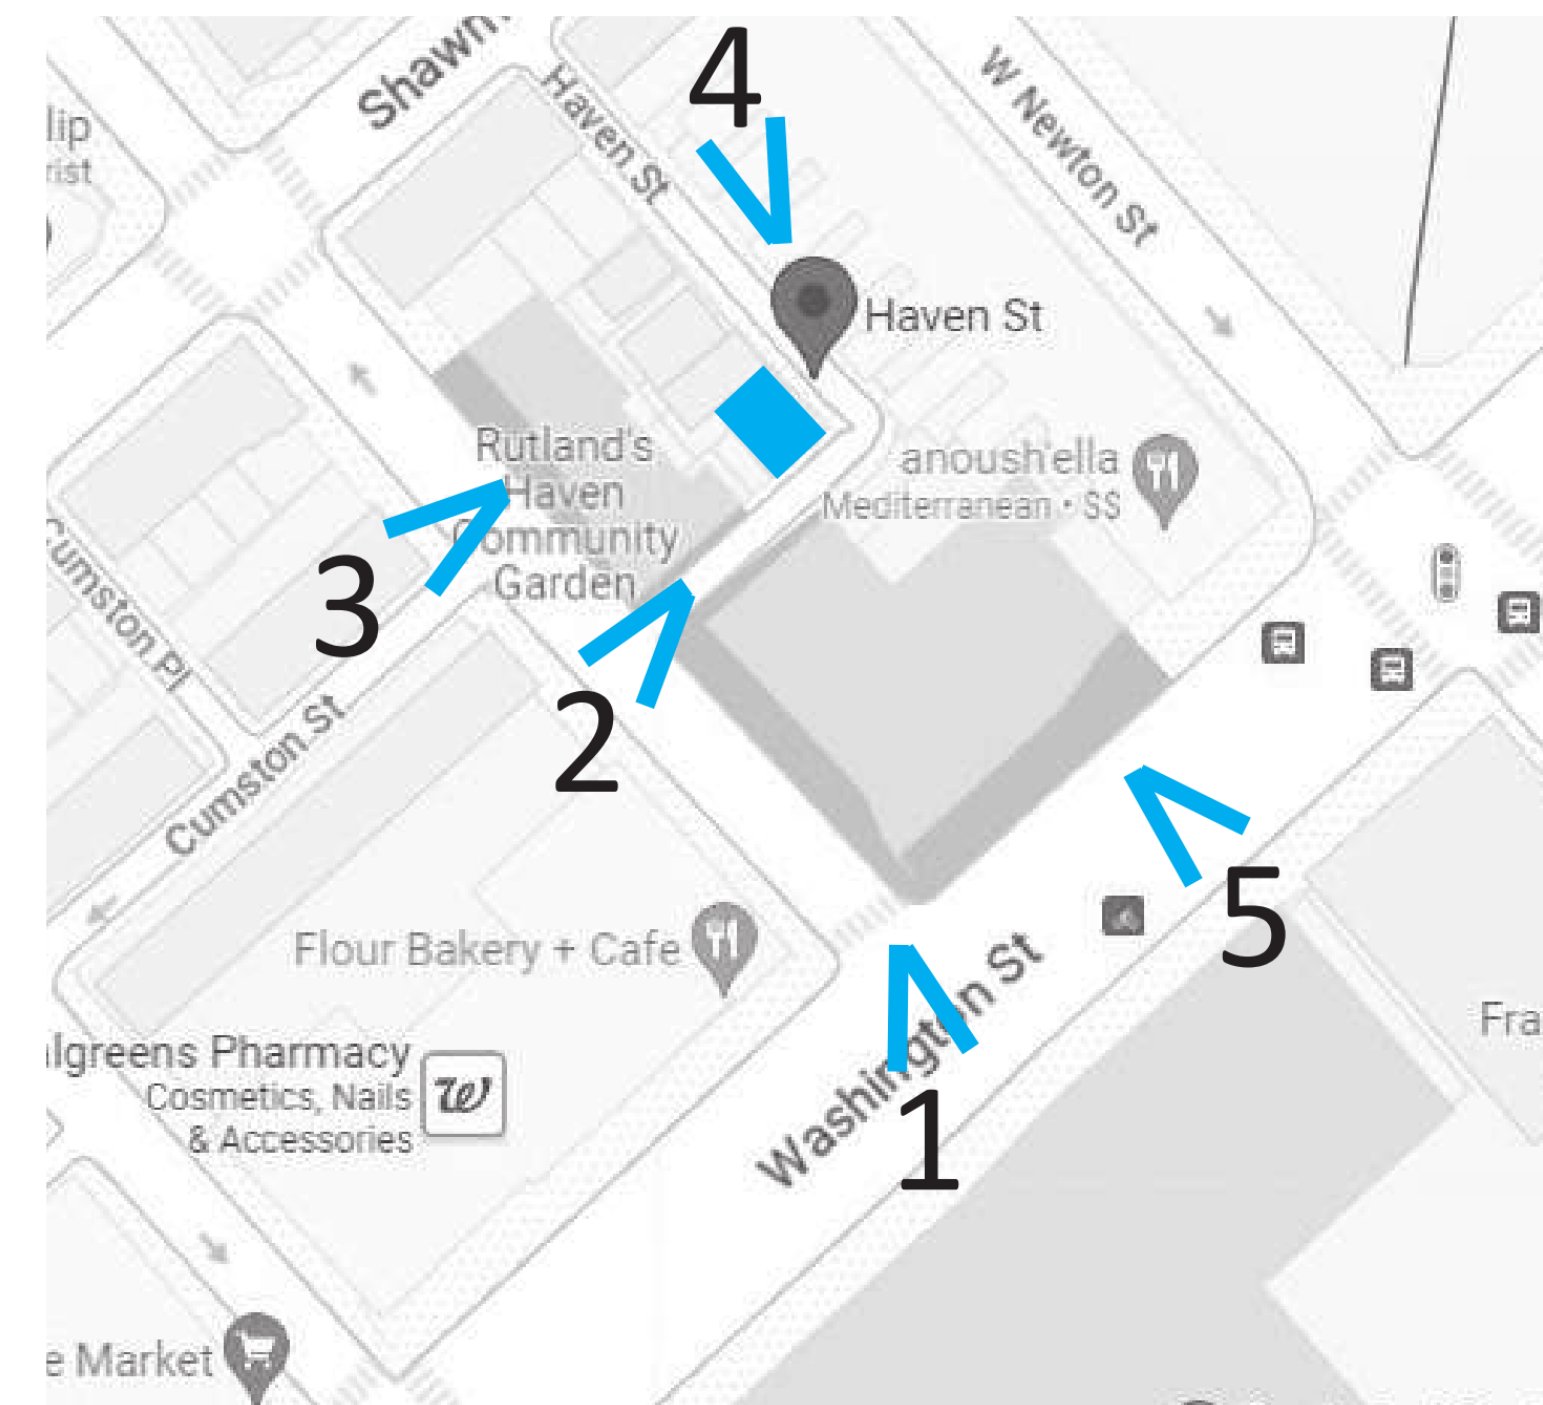

LOCUS PLAN



IMAGE 4

No.	Description	Date

5 Haven Street
Boston, MA
Renderings

Project number Project Number
Date 10.31.23
Drawn by M. CAREY
Checked by Checker

A1.2



Scale

5 Haven Street - early 90's (front and back)



*Greetings from
The Oldest House on Beacon Hill*

The George Middleton House
5 Pinckney Street
Built 1786

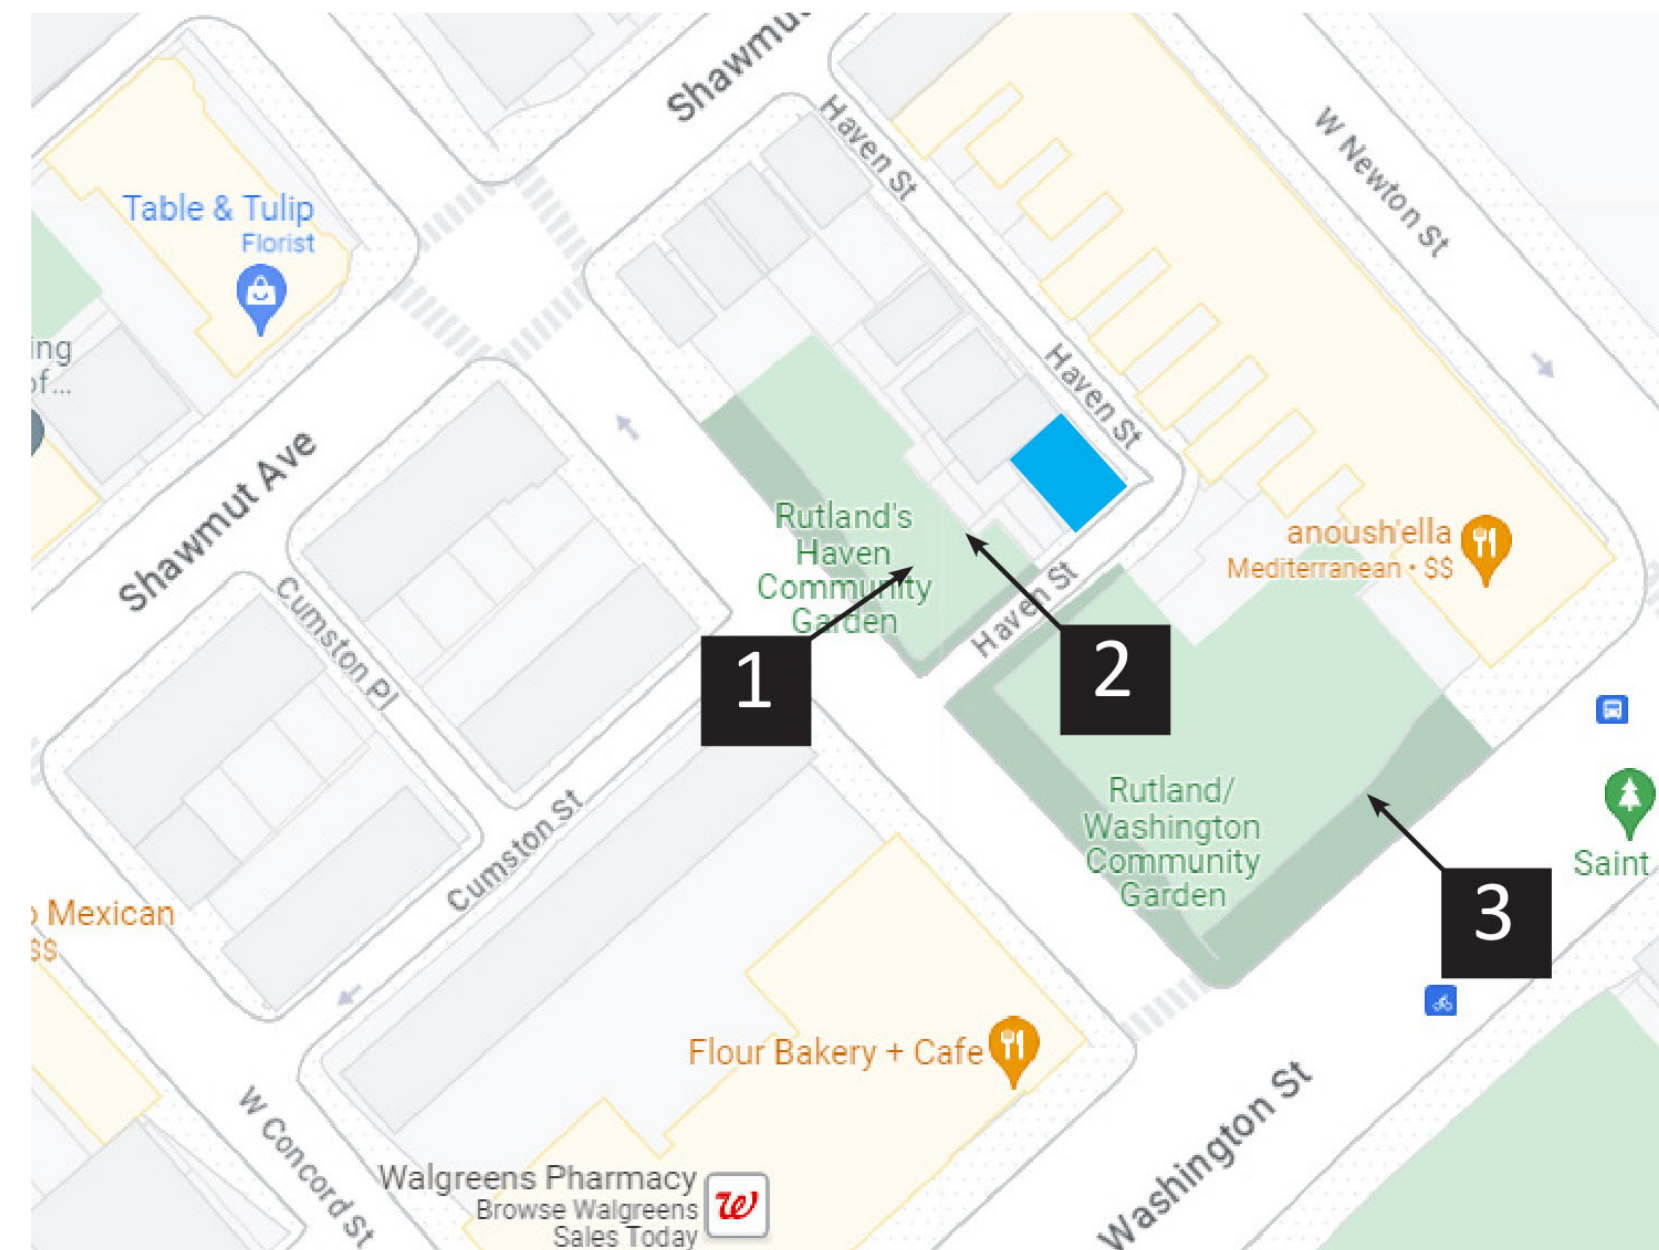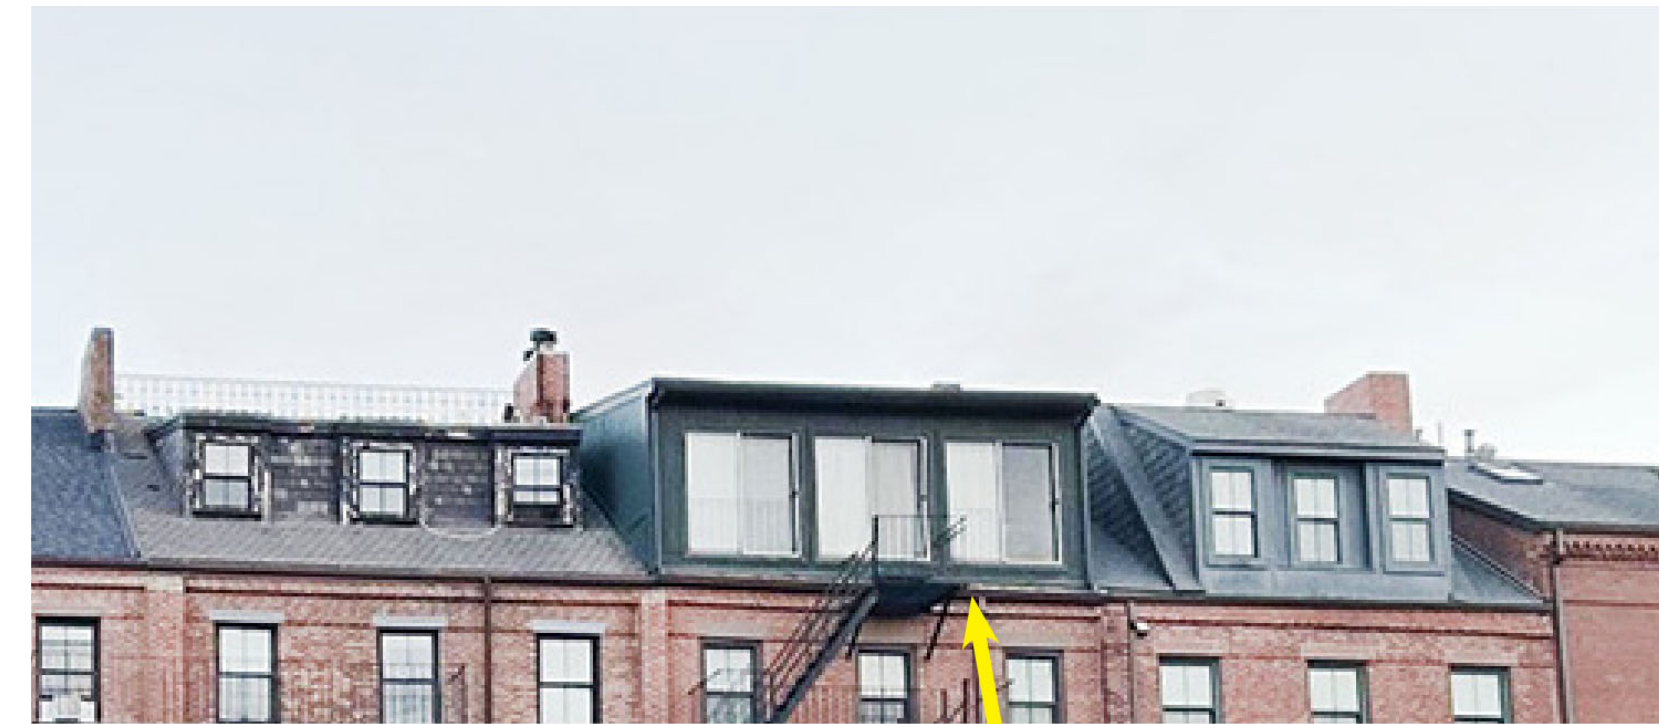

Locus Plan



- Blue highlight: 5 Haven Street. Built 1790
- Yellow highlight: abutters of 5 Haven Street

No.	Description	Date

5 Haven Street
Boston, MA
Precedents

Project number	Project Number
Date	10.31.23
Drawn by	M.CAREY
Checked by	Checker
A2.0	
Scale	