







400








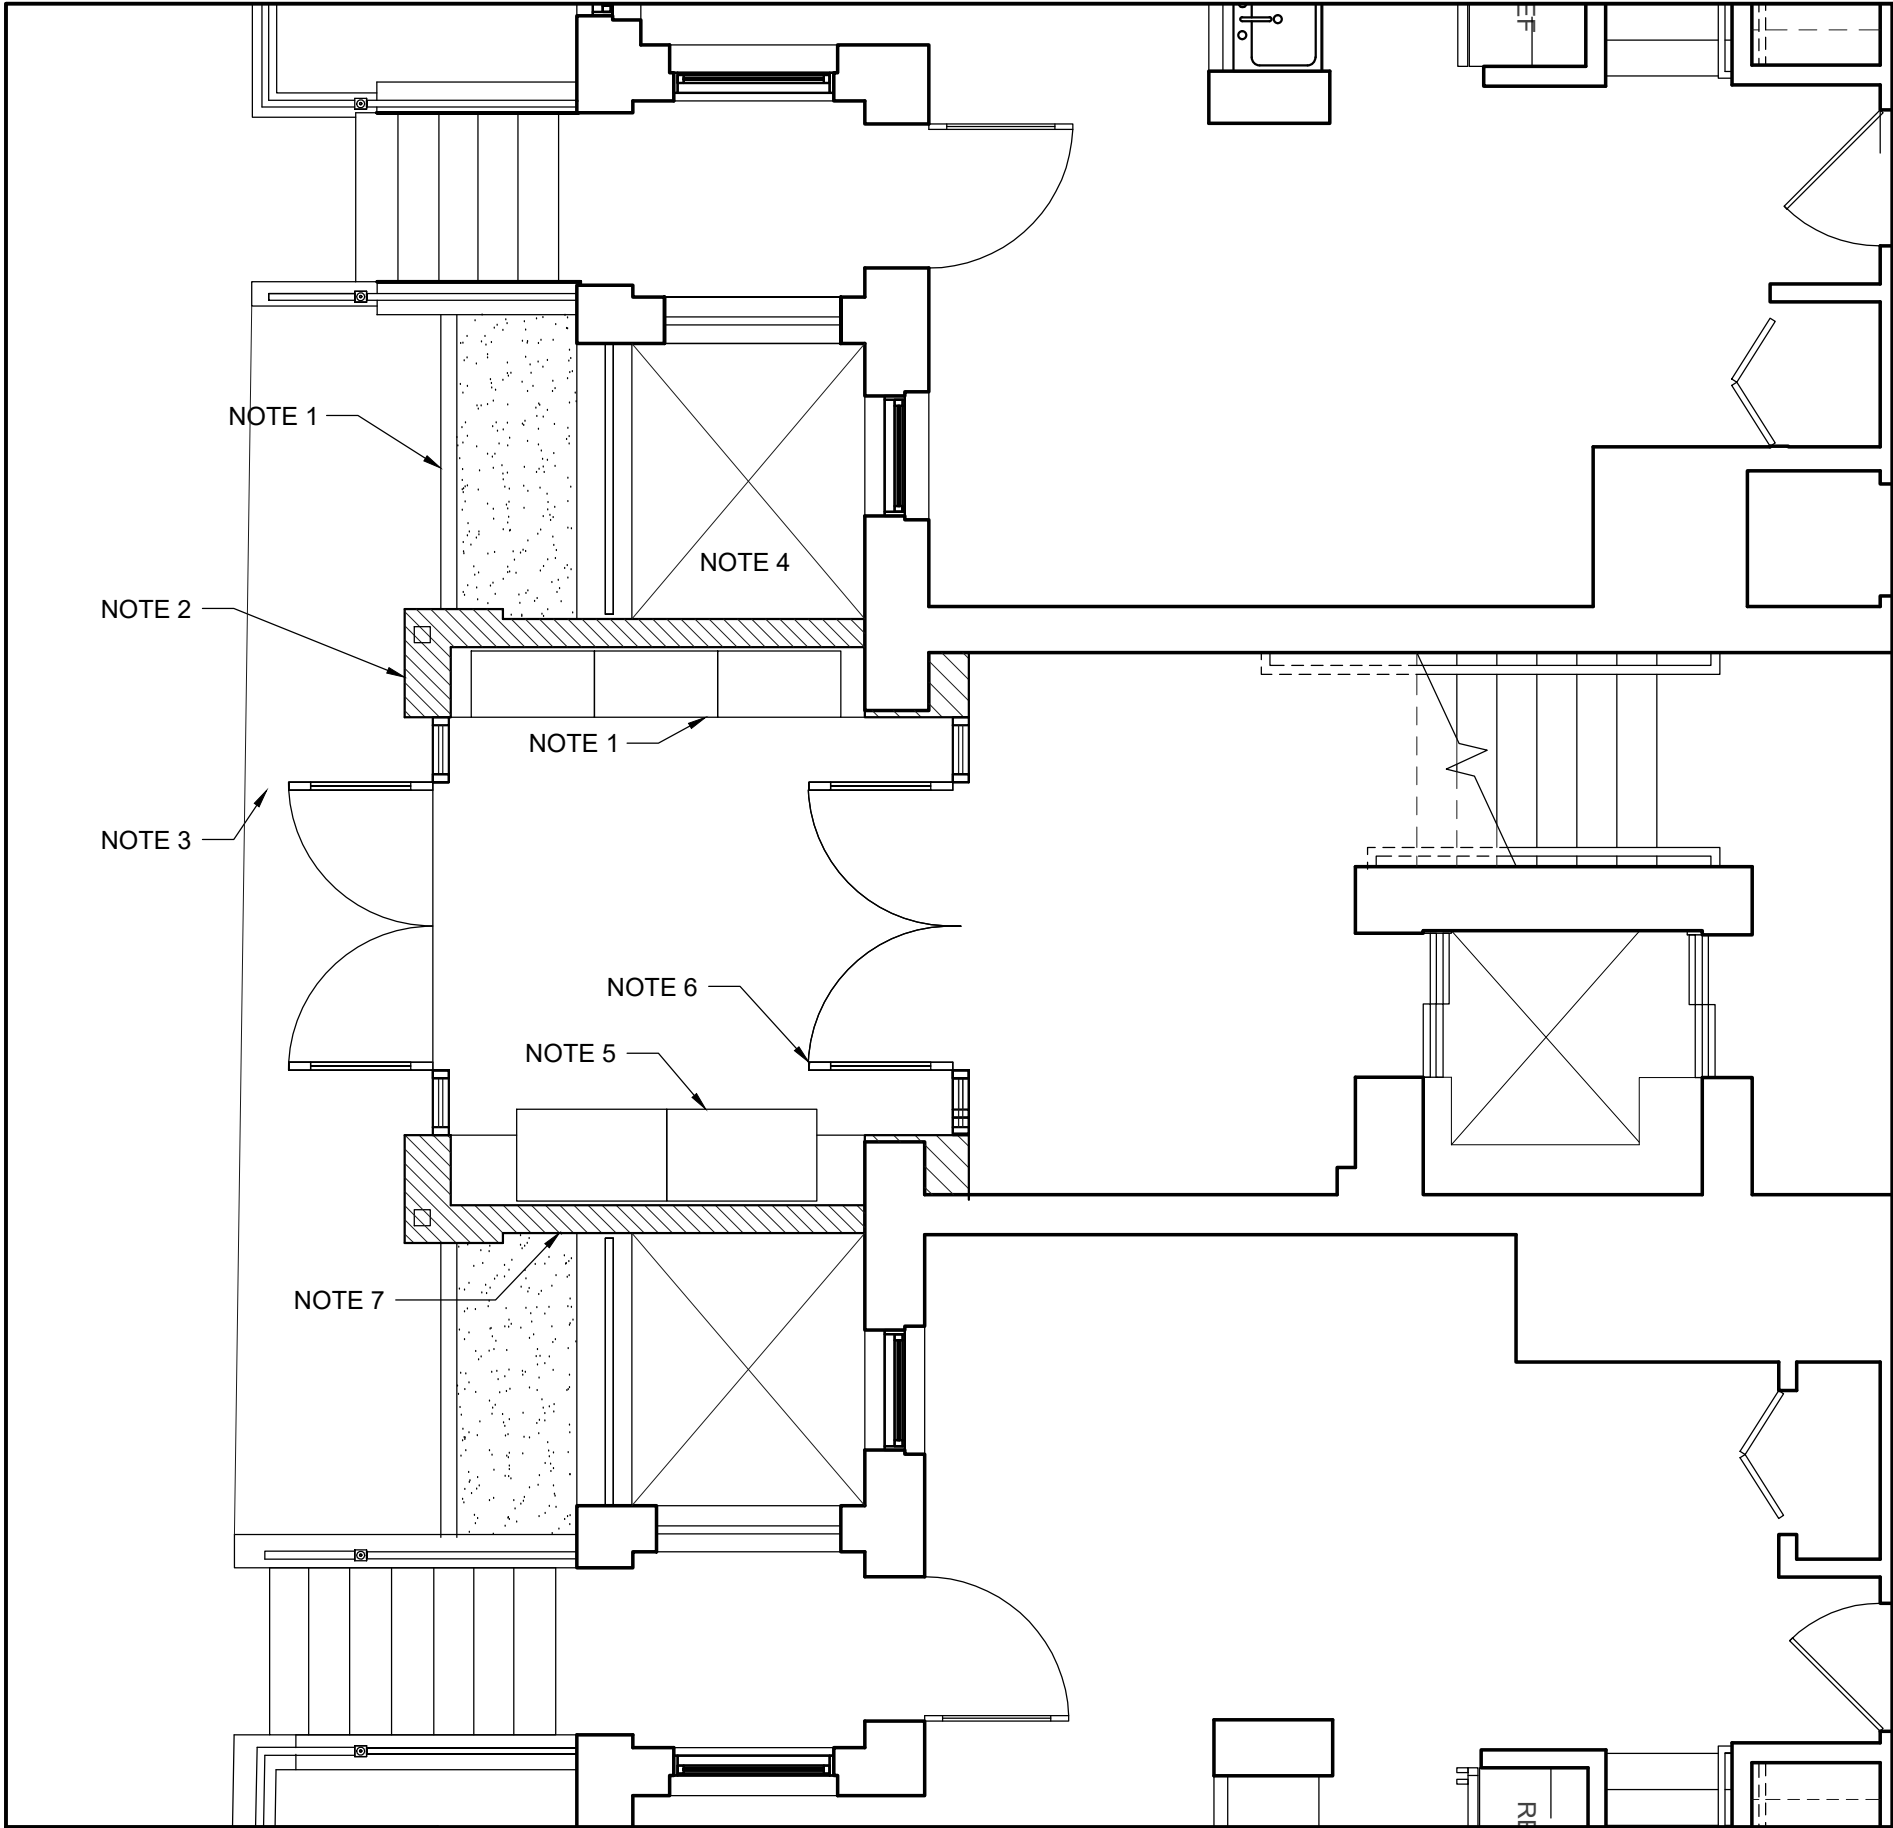

GENERAL SCOPE NOTE:  
 SURROUNDING CONSTRUCTION ADJACENT TO VESTIBULE  
 WILL REMAIN. NEW EXTERIOR MATERIALS WILL BE  
 SELECTED TO MATCH OR BE SIMILAR TO EXISTING  
 ADJACENT MATERIALS.

NUMBERED NOTES:

1. EXISTING PLANTERS TO BE RECONFIGURED WITH MATCHING MATERIALS.
2. NEW VESTIBULE WALL, WITH MASONRY EXTERIOR MATCHING EXISTING BUILDING.
3. NEW ALUMINUM STOREFRONT SYSTEM WITH ARCHITECTURAL PULLS, MEDIUM BRONZE.
4. EXISTING LIGHT WELLS AND SURROUNDING CONSTRUCTION TO REMAIN OR BE REPLACED IN KIND AS REQUIRED FOR NEW CONSTRUCTION.
5. NEW PACKAGE LOCKER
6. NEW INTERIOR STOREFRONT DOOR TO MATCH EXTERIOR DOOR.
7. CLERESTORY WINDOWS ABOVE MAILBOXES AND PACKAGE LOCKERS (NOT SHOWN IN PLAN).

Project <b>ENTRY VESTIBULE REPLACEMENT</b> 400 MASS AVE, BOSTON	Title <b>PROPOSED PLAN</b>
---	-------------------------------

**DAVIS** 240A Elm St, Somerville, MA 02144  
**SQUARE** 617.628.5700  
**ARCHITECTS** www.davisquarearchitects.com



--	--	--

Designed LCS	Checked AR	Project No. 2022030.00	Scale 1/4" = 1'-0"
Date 11-10-2023			

**A-1**  
 1/4" = 1'-0"

**VESTIBULE PROPOSED PLAN**

Drawing No.  
**SD-01**

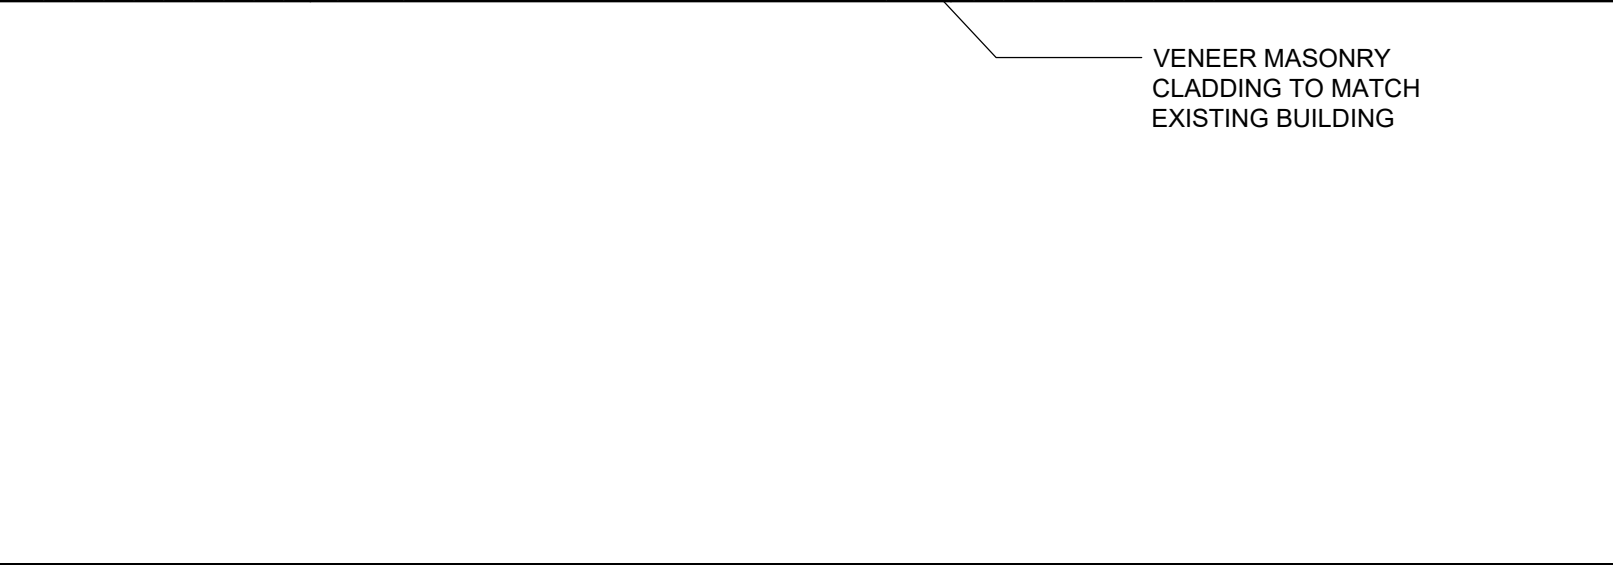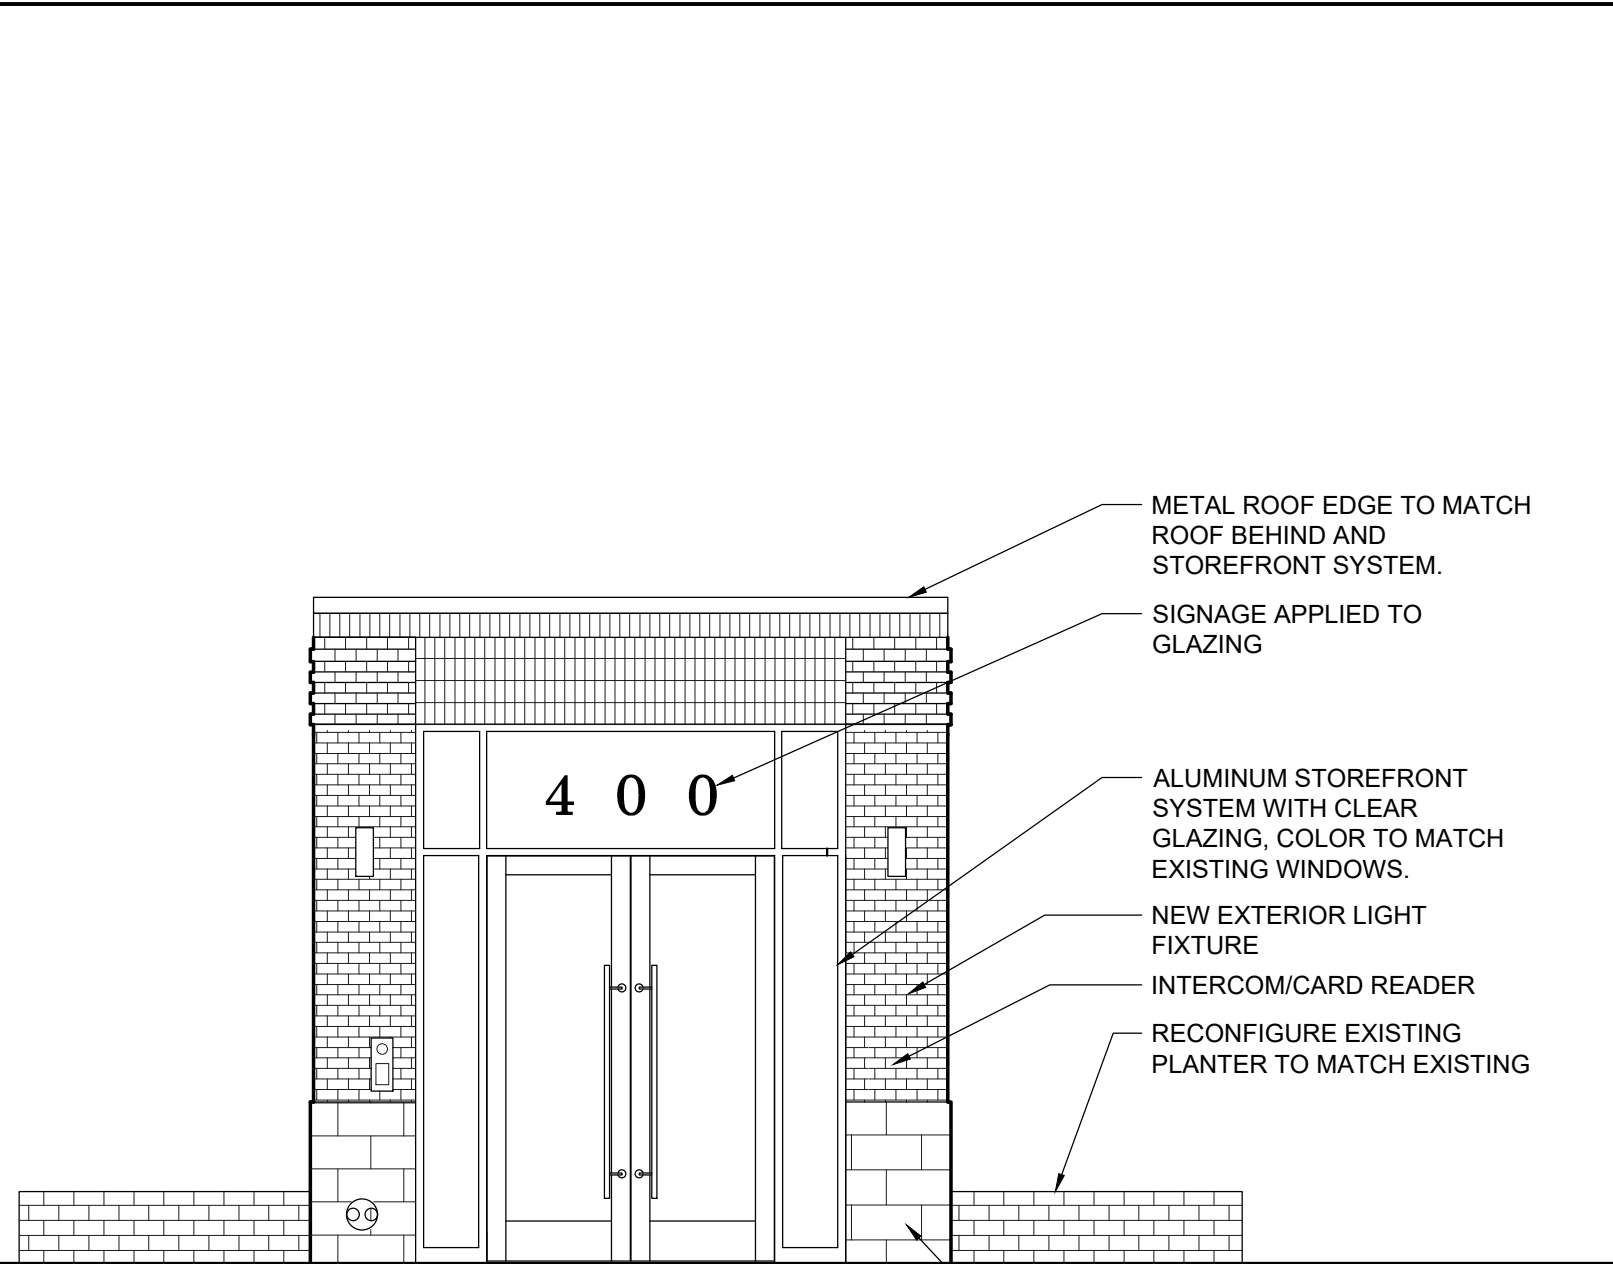

A-1  
1/4" = 1'-0"

VESTIBULE FRONT ELEVATION

A-2  
1/4" = 1'-0"

VESTIBULE SIDE ELEVATION

Project  
**ENTRY VESTIBULE REPLACEMENT**  
400 MASS AVE, BOSTON

Title  
**PROPOSED ELEVATIONS**

**DAVIS**  
**SQUARE**  
ARCHITECTS

240A Elm St, Somerville, MA 02144  
617.628.5700  
www.davisquarearchitects.com

Designed  
LCS

Checked  
AR

Project No.  
2022030.00

Scale  
1/4" = 1'-0"

Date  
11-10-2023

Drawing No.  
**SD-02**



NEW VESTIBULE MATERIALS ELEVATIONS - FRONT

400 MASSACHUSETTS AVE, BOSTON, MA



NEW VESTIBULE MATERIALS ELEVATIONS - SIDE

400 MASSACHUSETTS AVE, BOSTON, MA





NEW VESTIBULE BUILDING ELEVATION

400 MASSACHUSETTS AVE, BOSTON, MA



NEW VESTIBULE PROPOSED AT ENTRY RENDER | 400 MASSACHUSETTS AVE, BOSTON, MA



NEW VESTIBULE PROPOSED

400 MASSACHUSETTS AVE, BOSTON, MA