















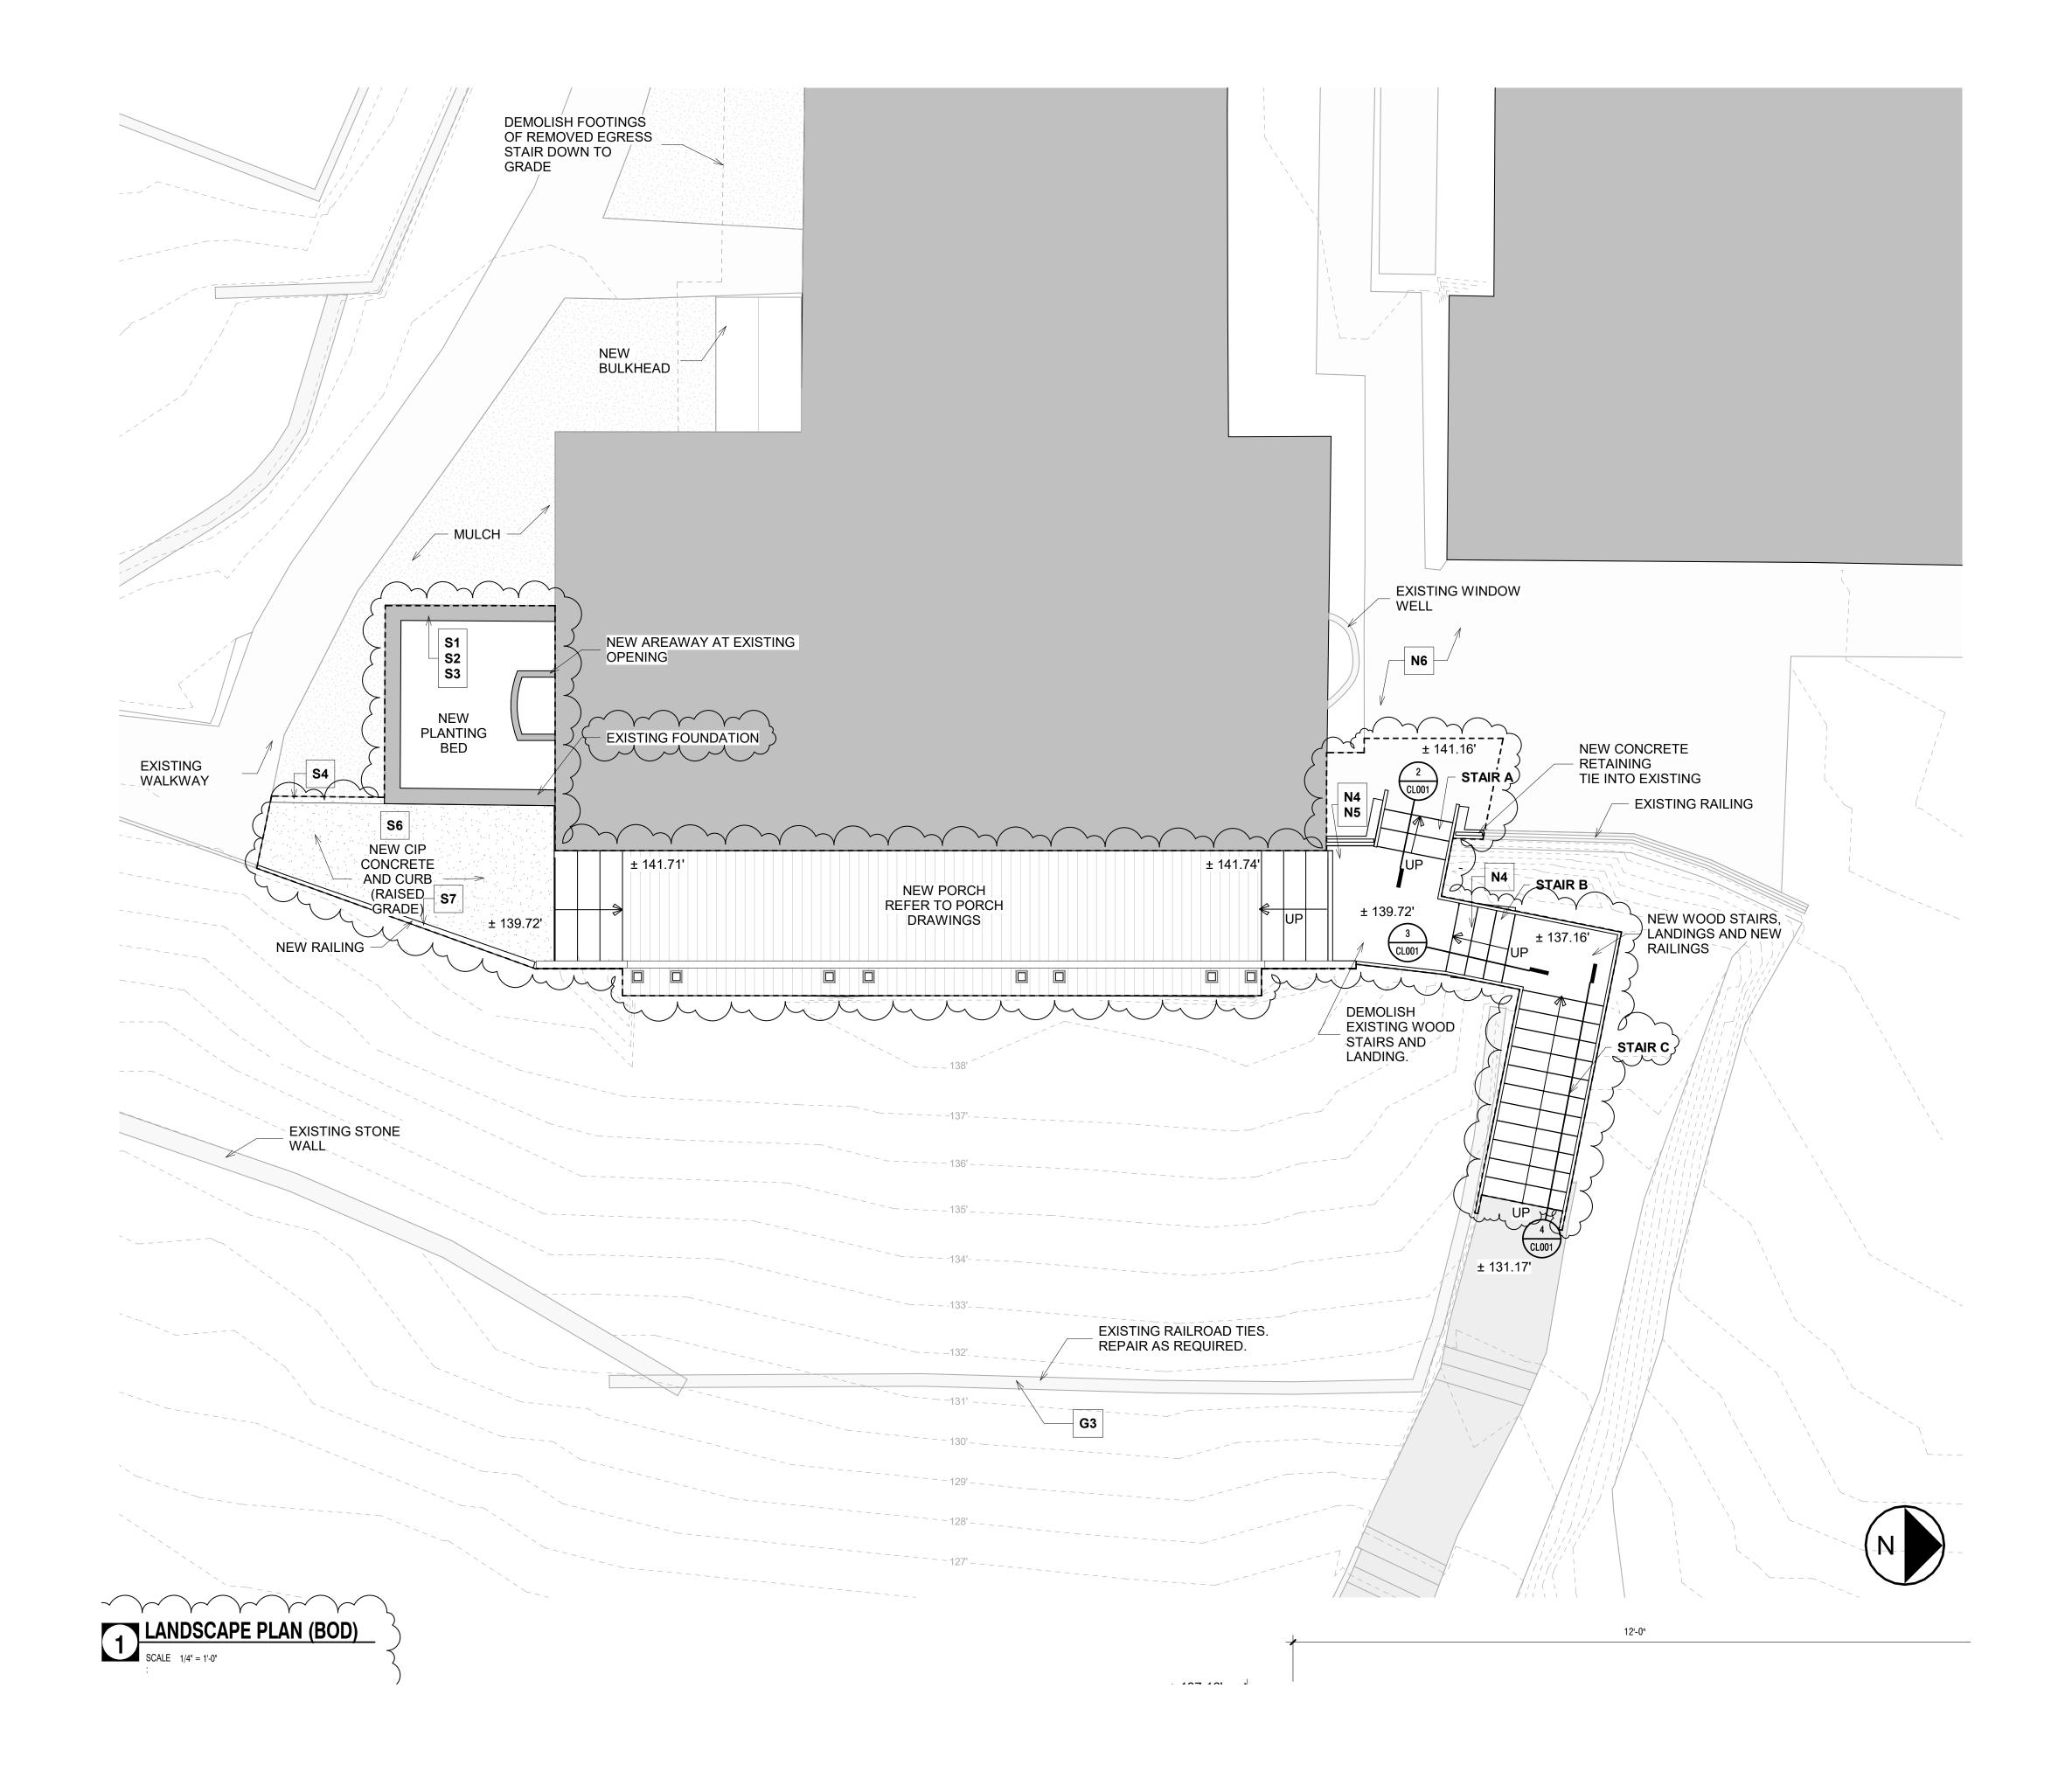


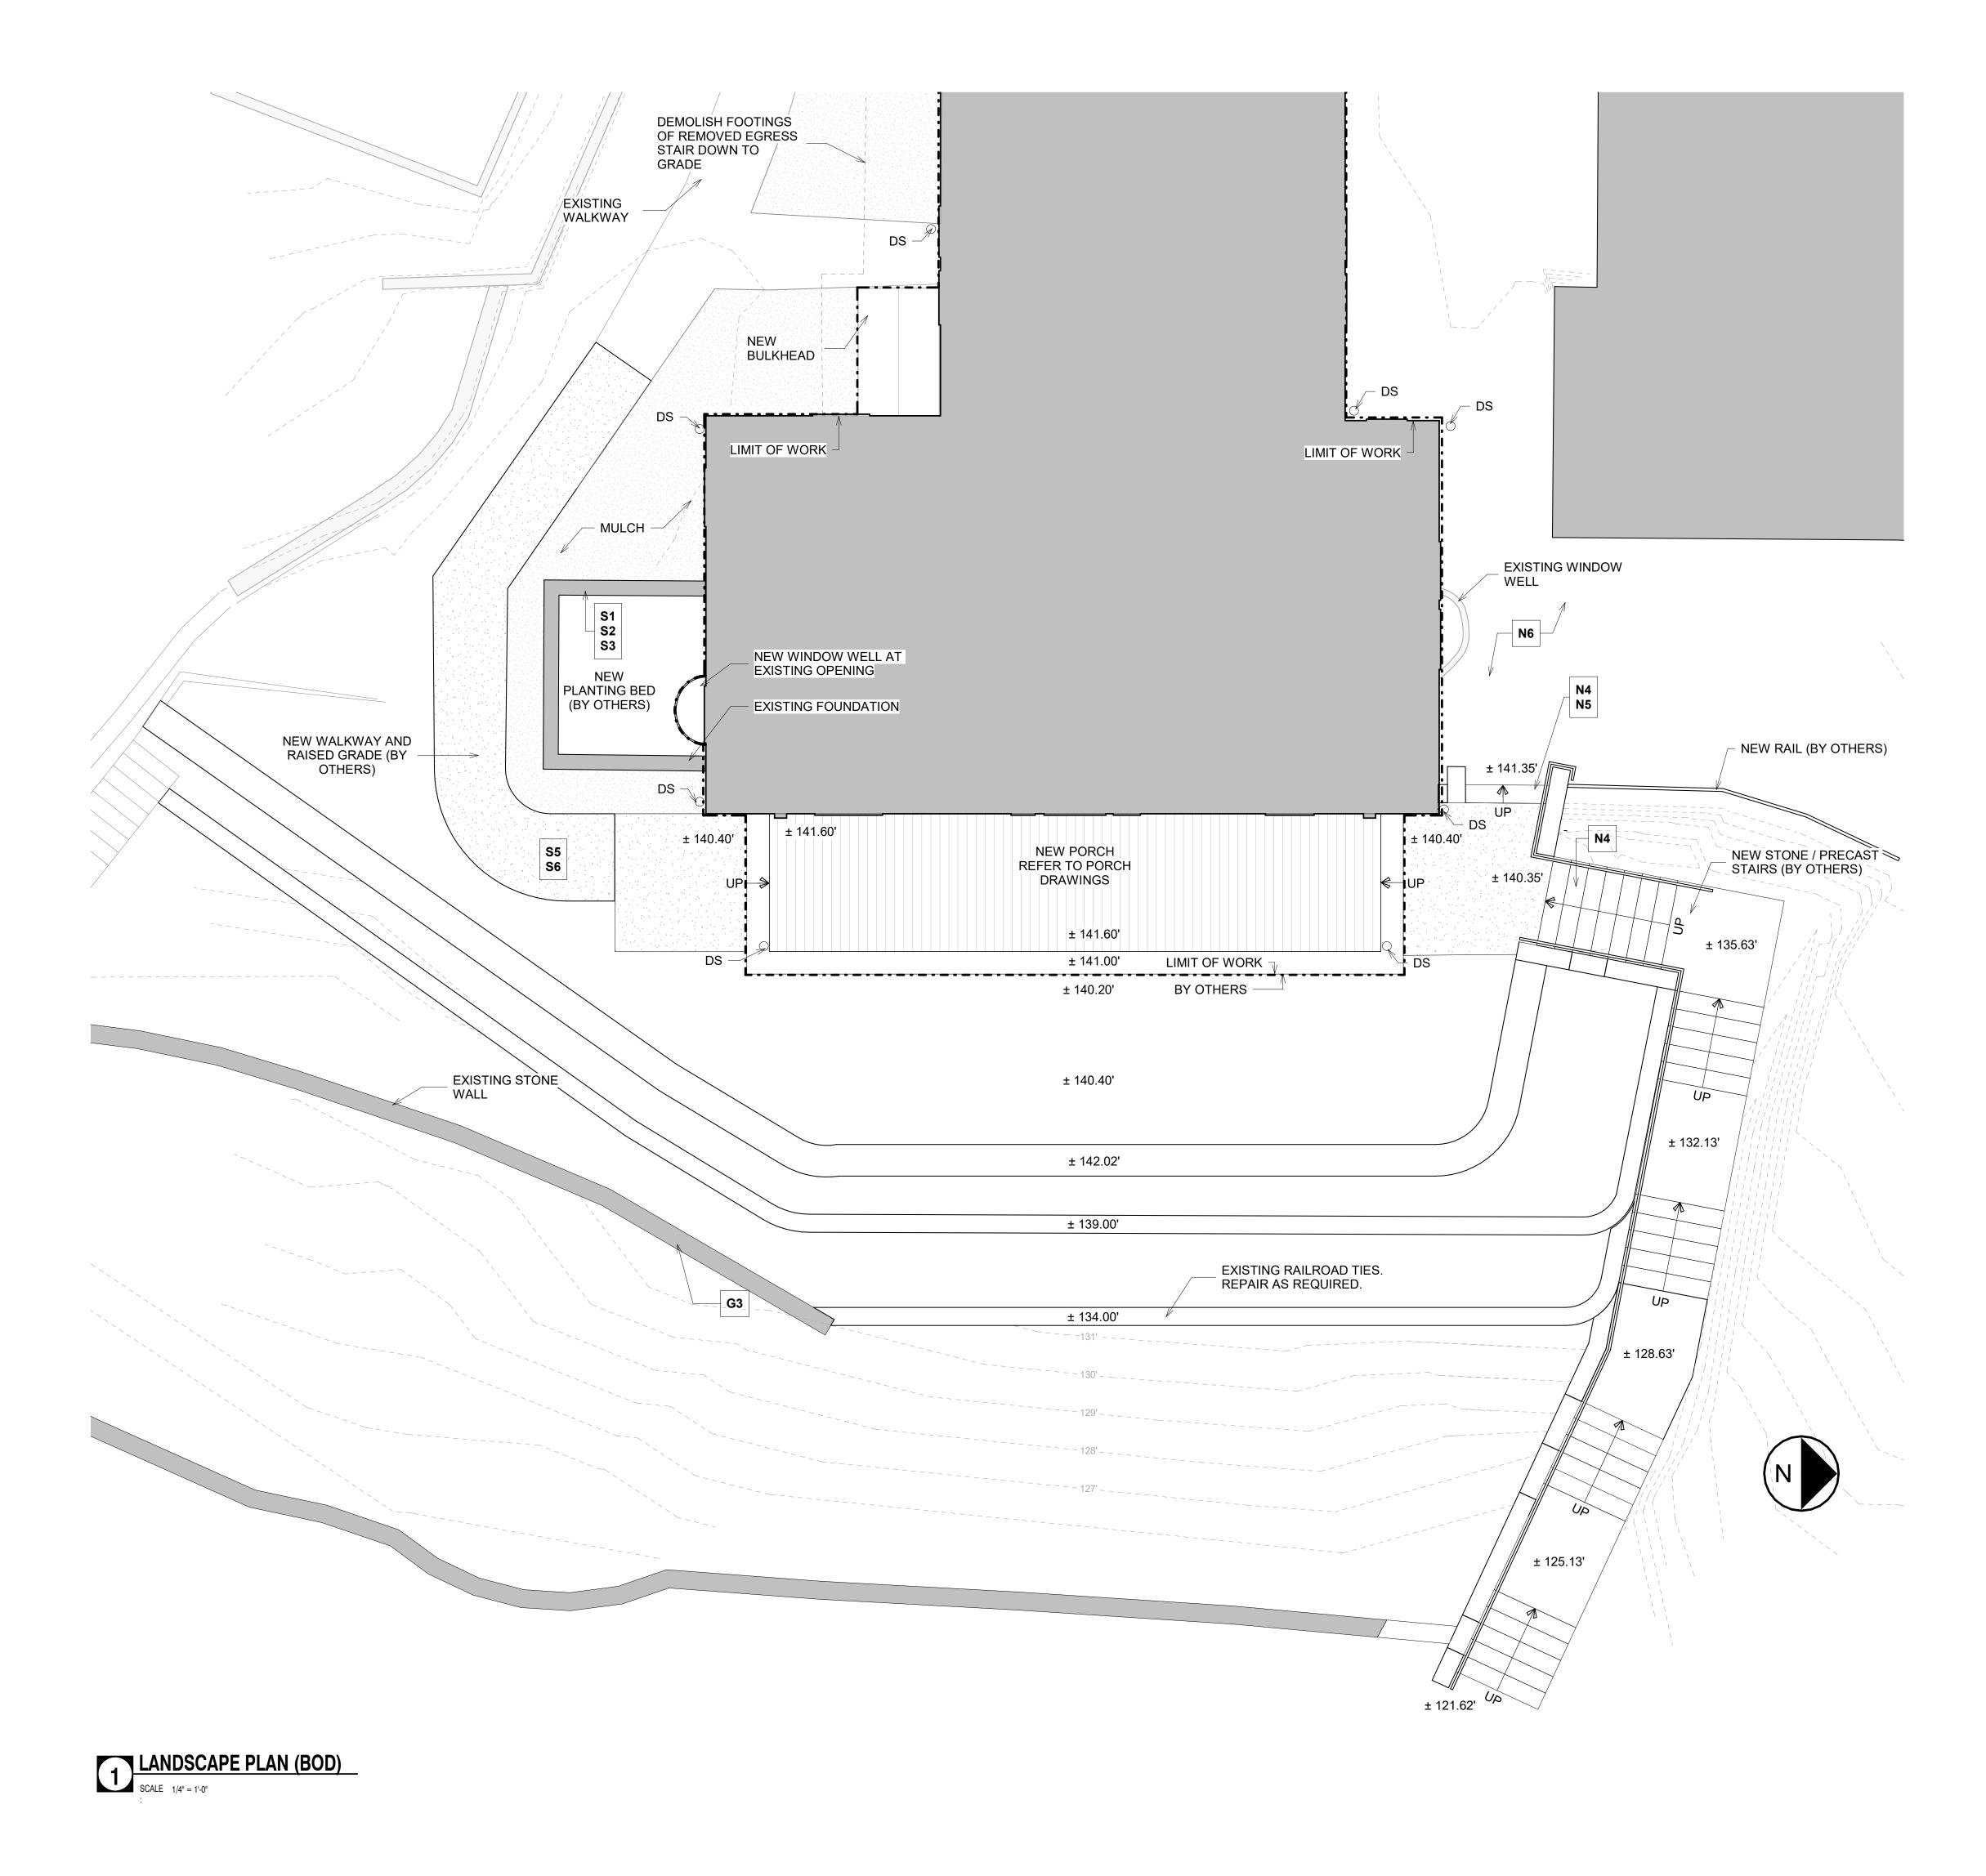


Photo c.1876 Photo July 2025









Base Scope Site Alternate







Base Scope Site Alternate







**Base Scope** 









Site Alternate





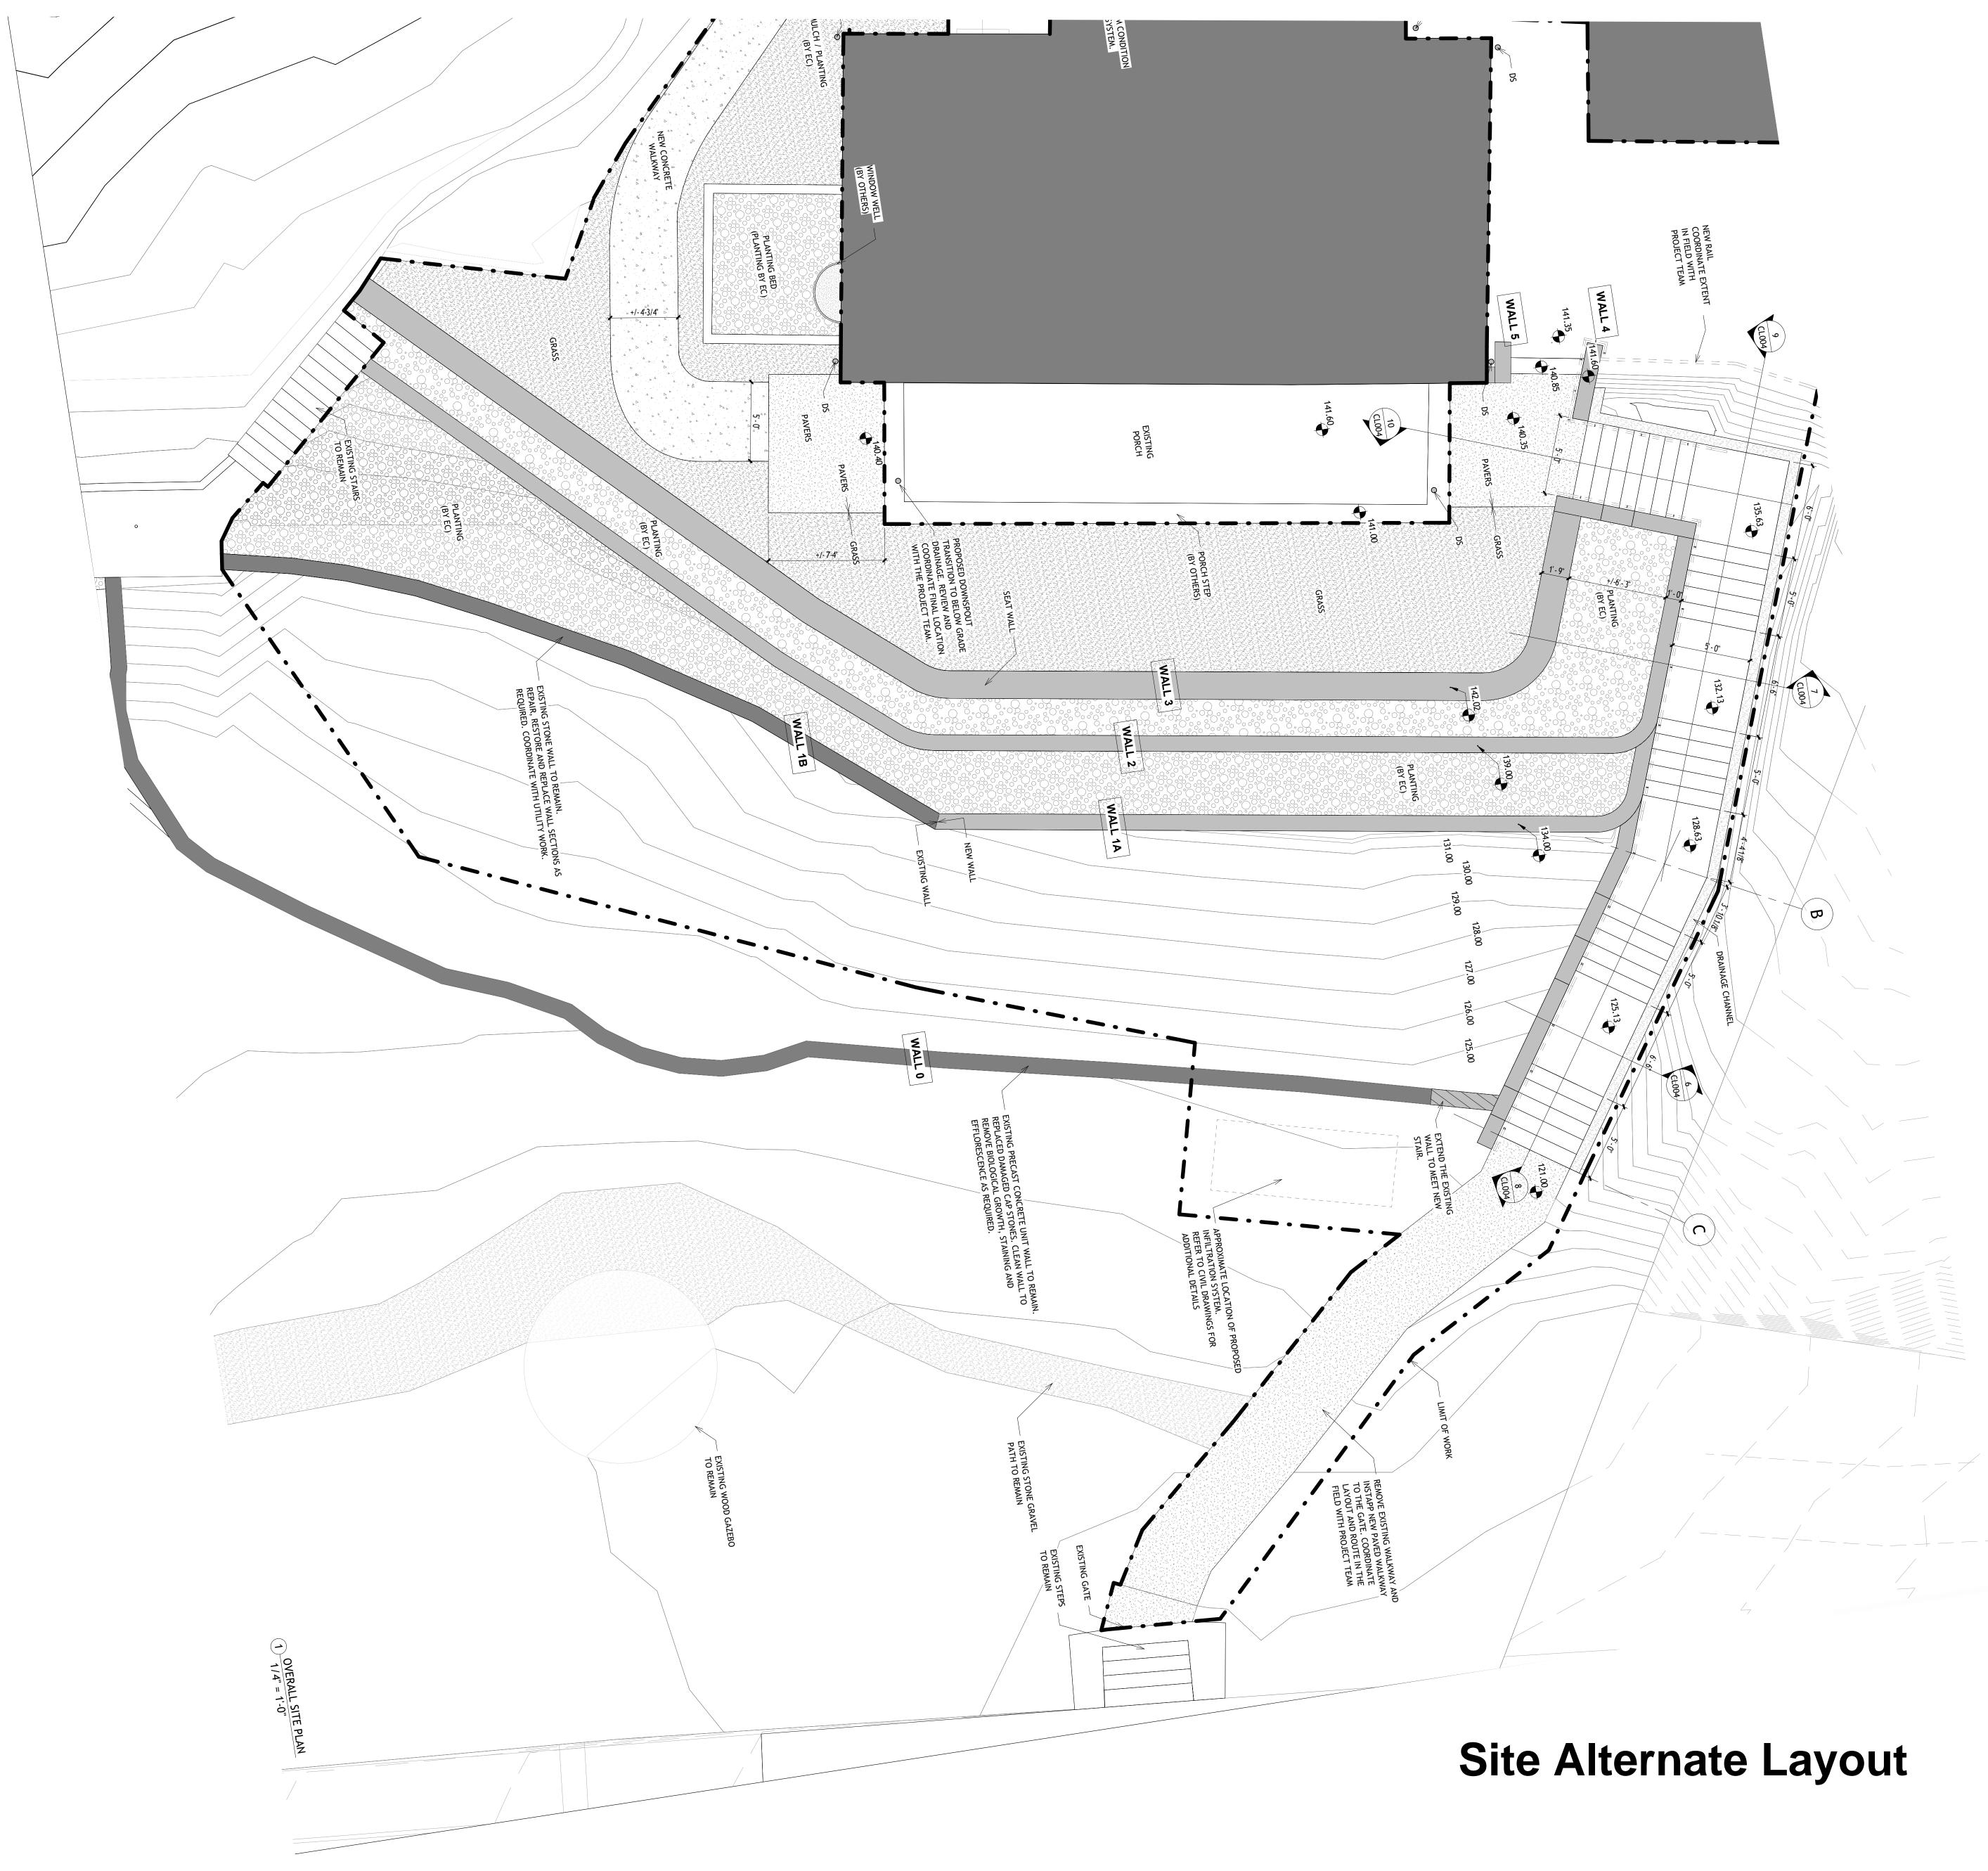


Site Alternate





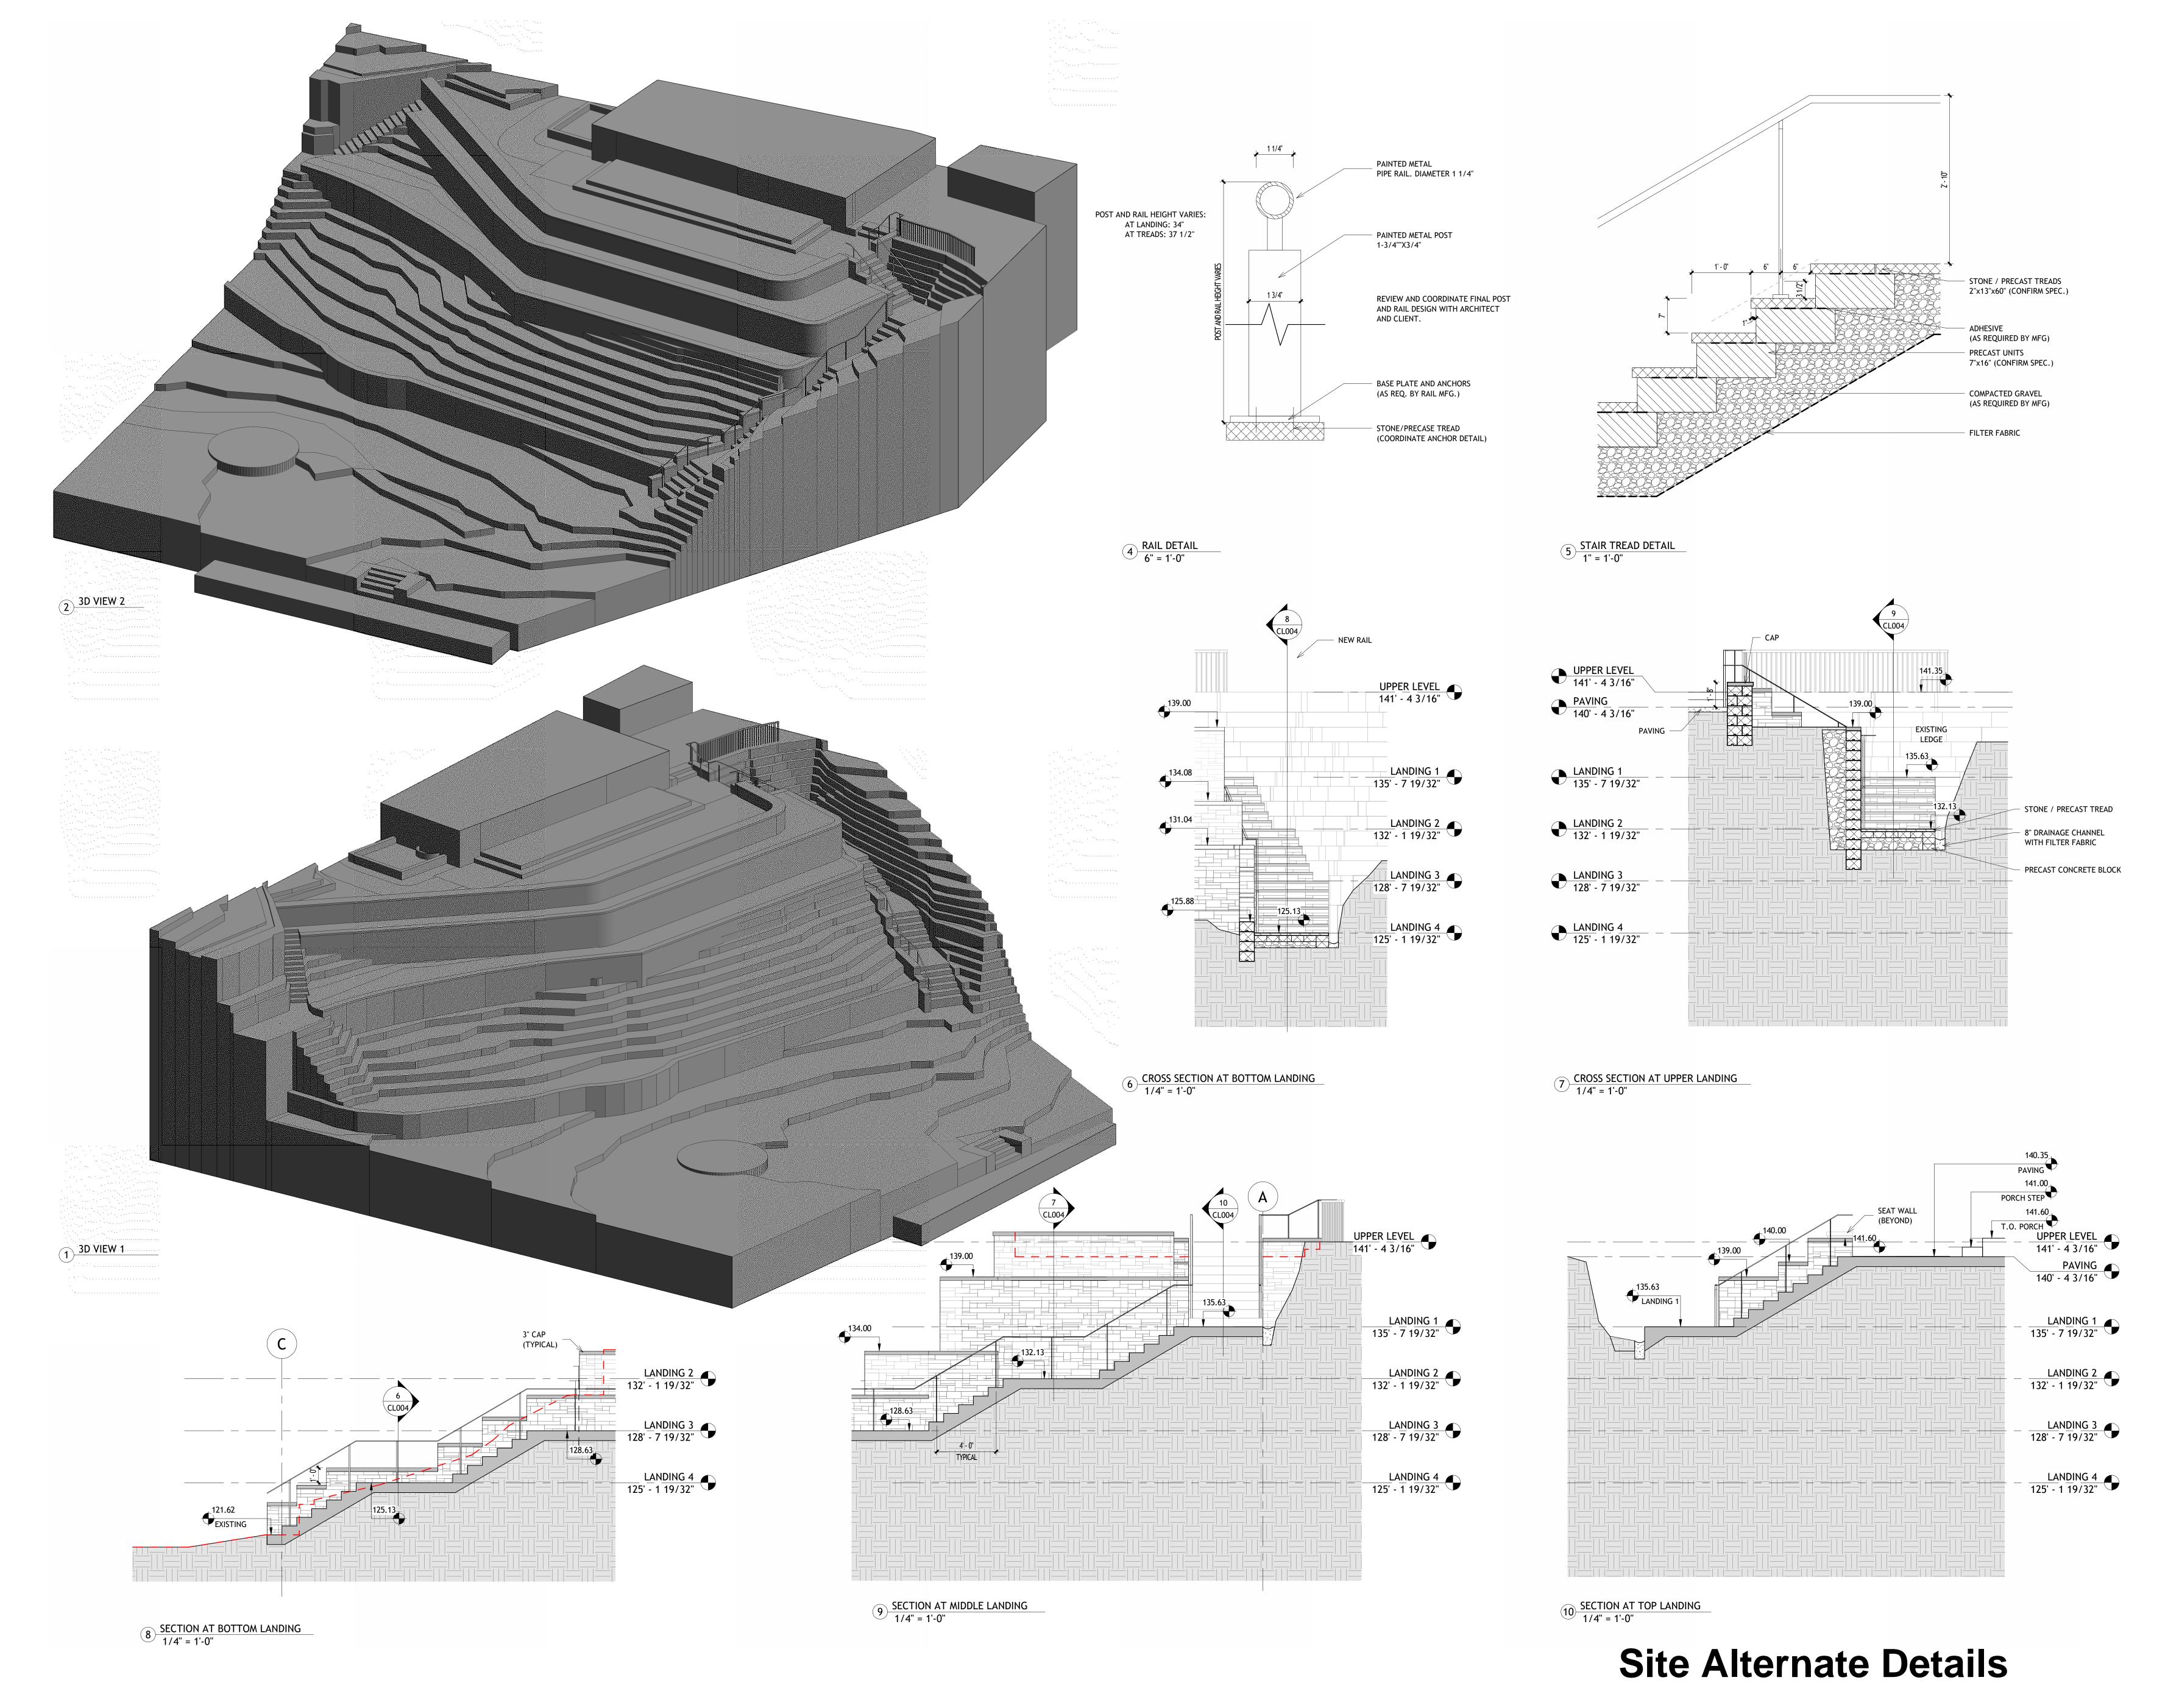
















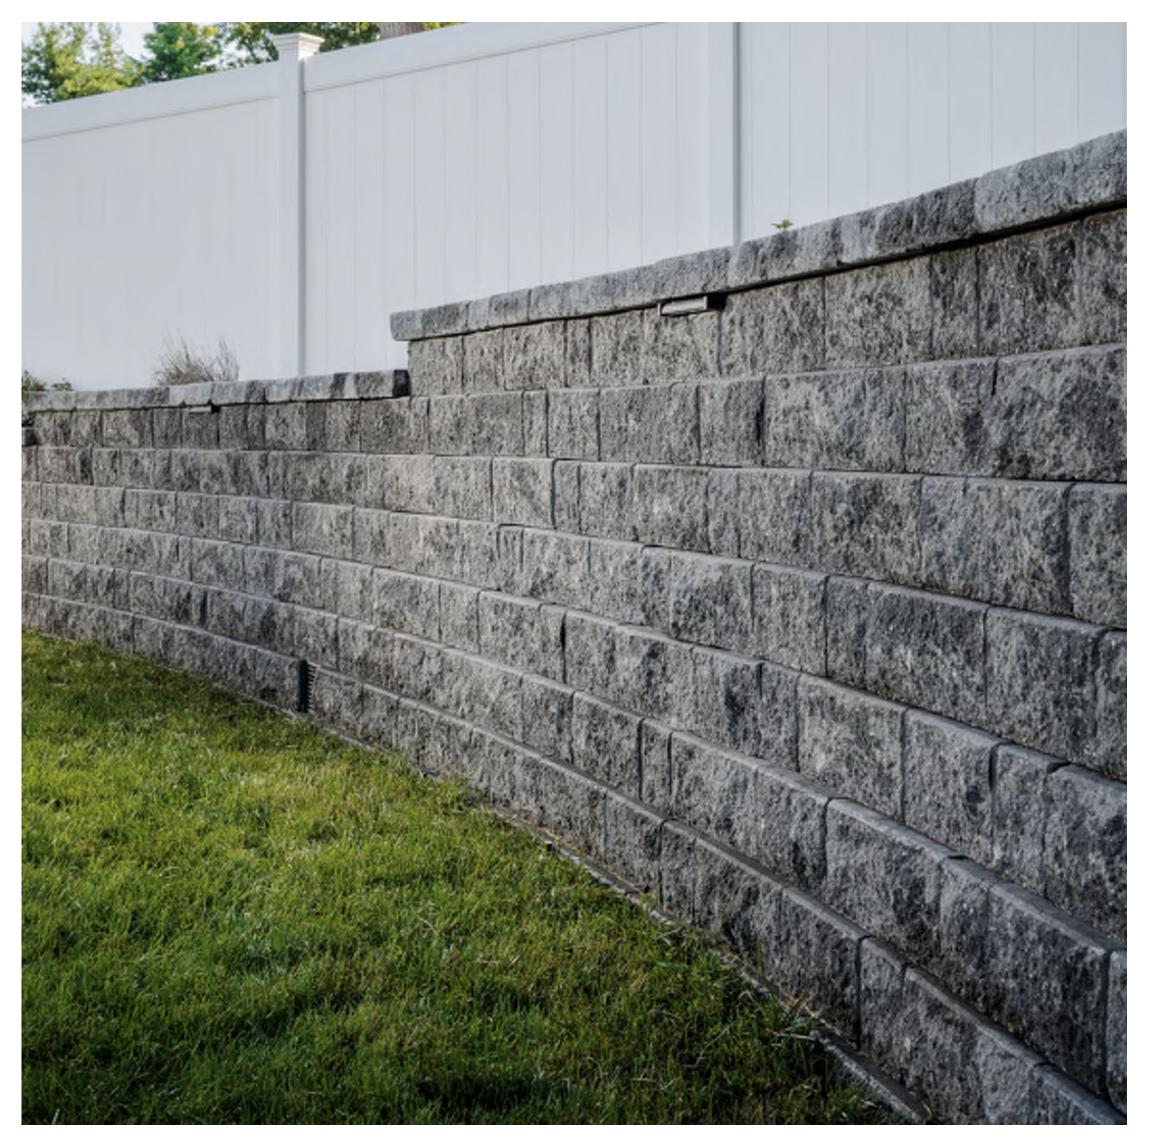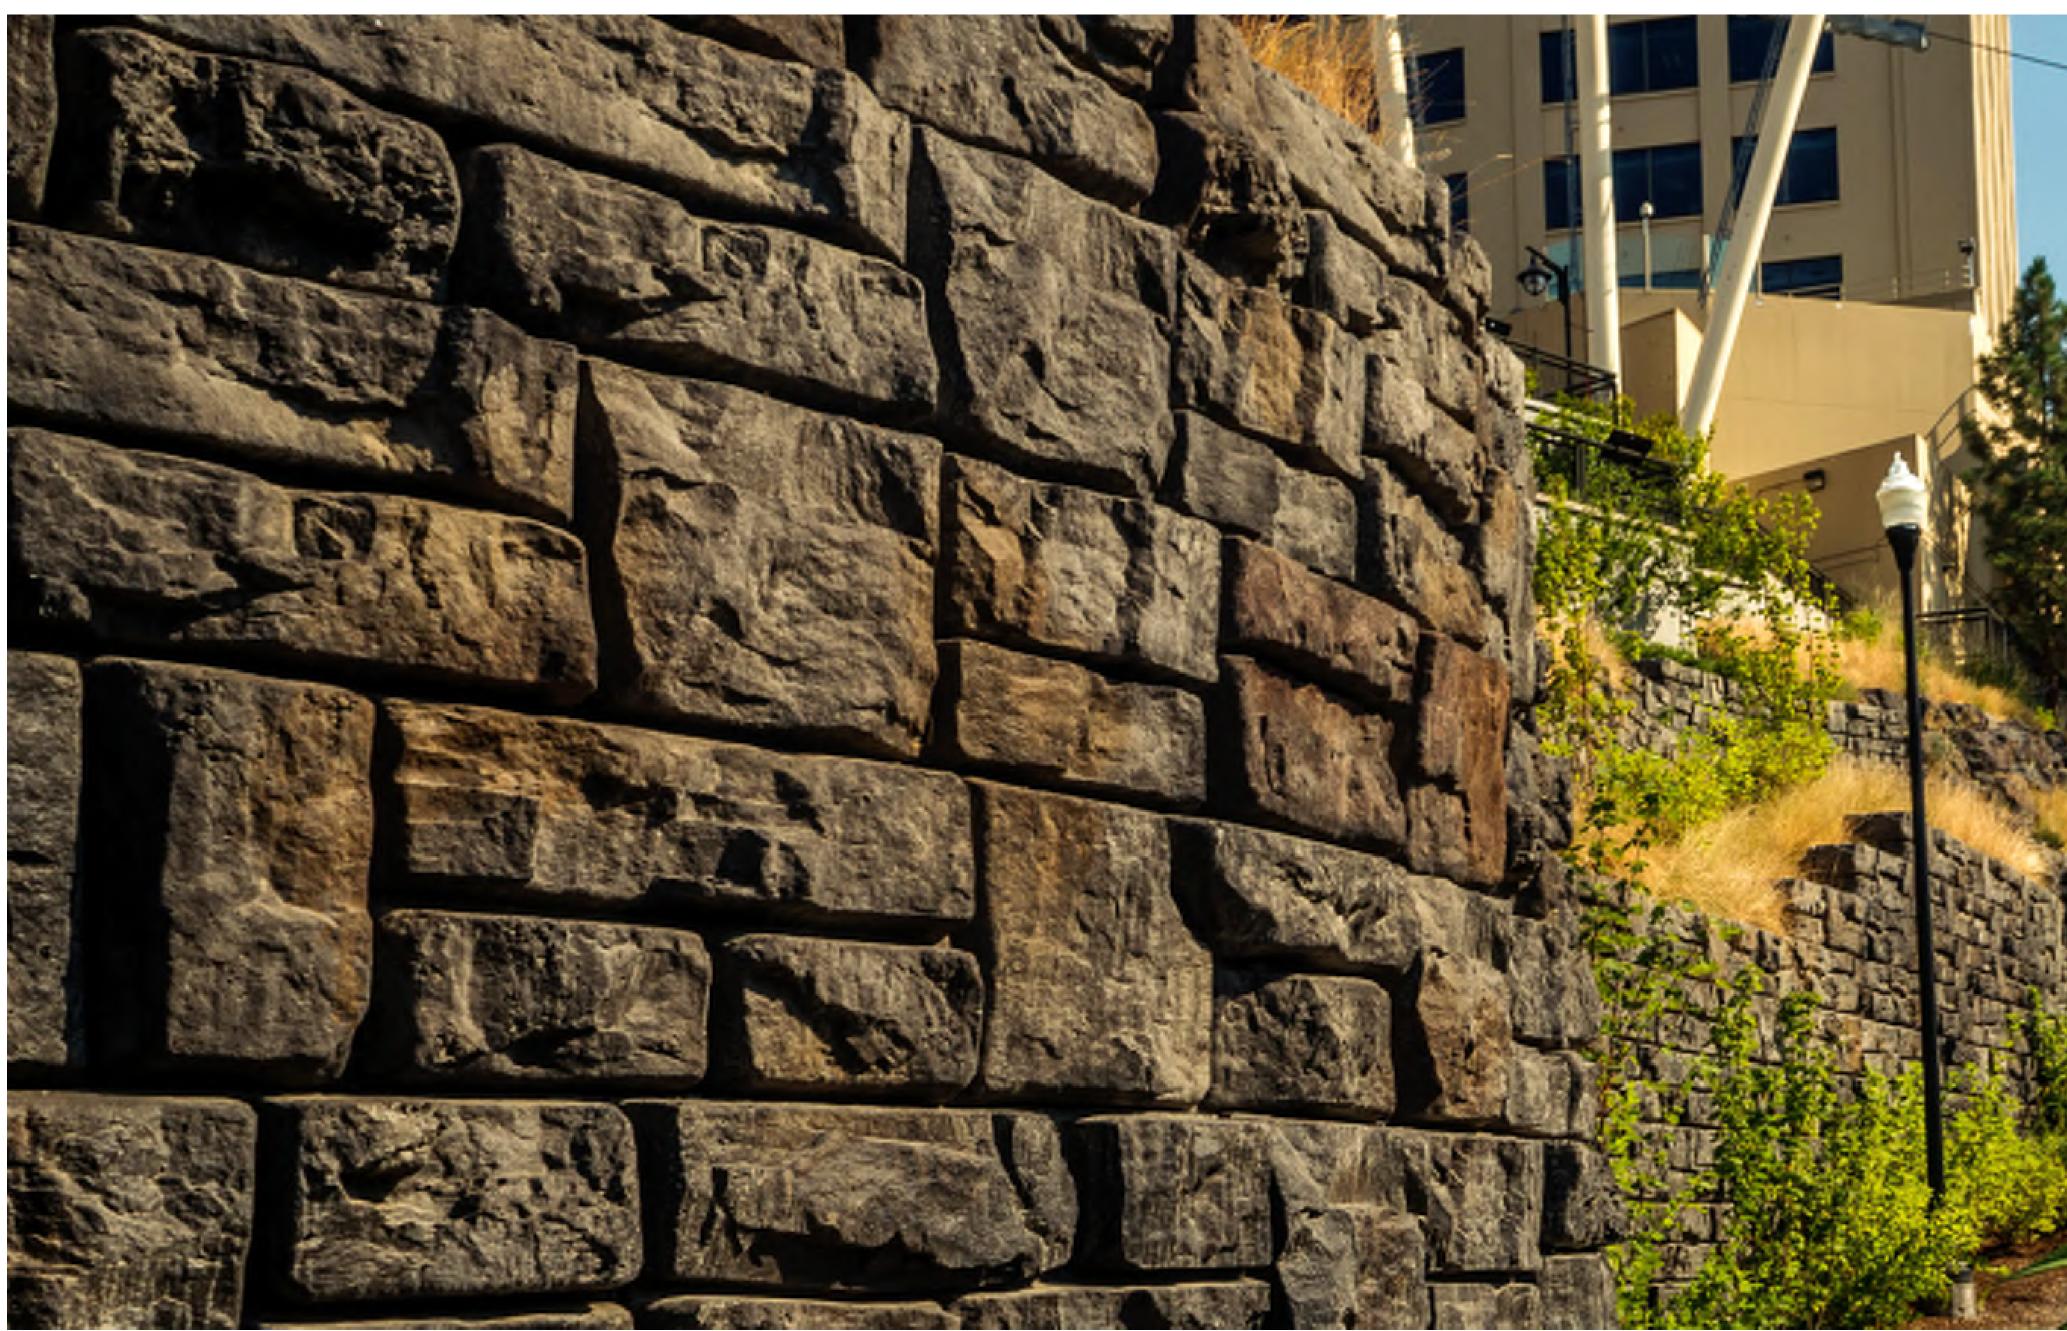BLC Site Design Review
William Lloyd Garrison House
17 Highland Park Street 125 Highland Street











Redi-Rock Ledgestone

**Belgard Brookshire** 



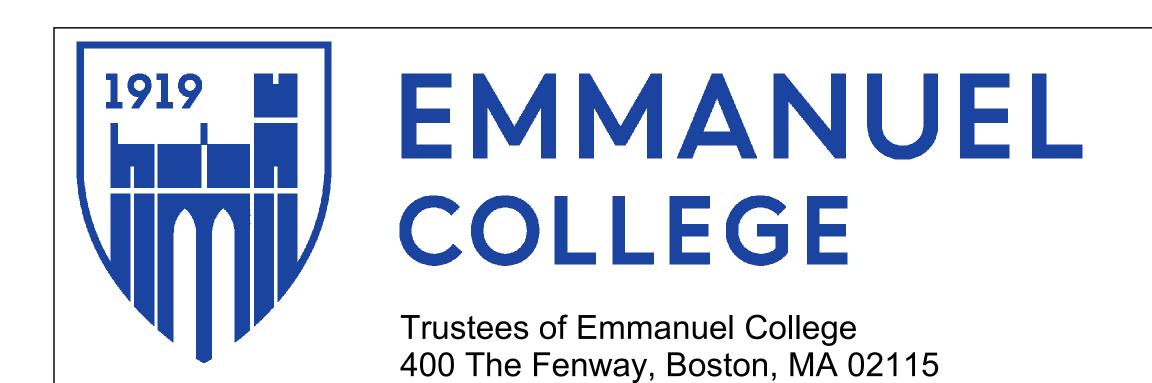


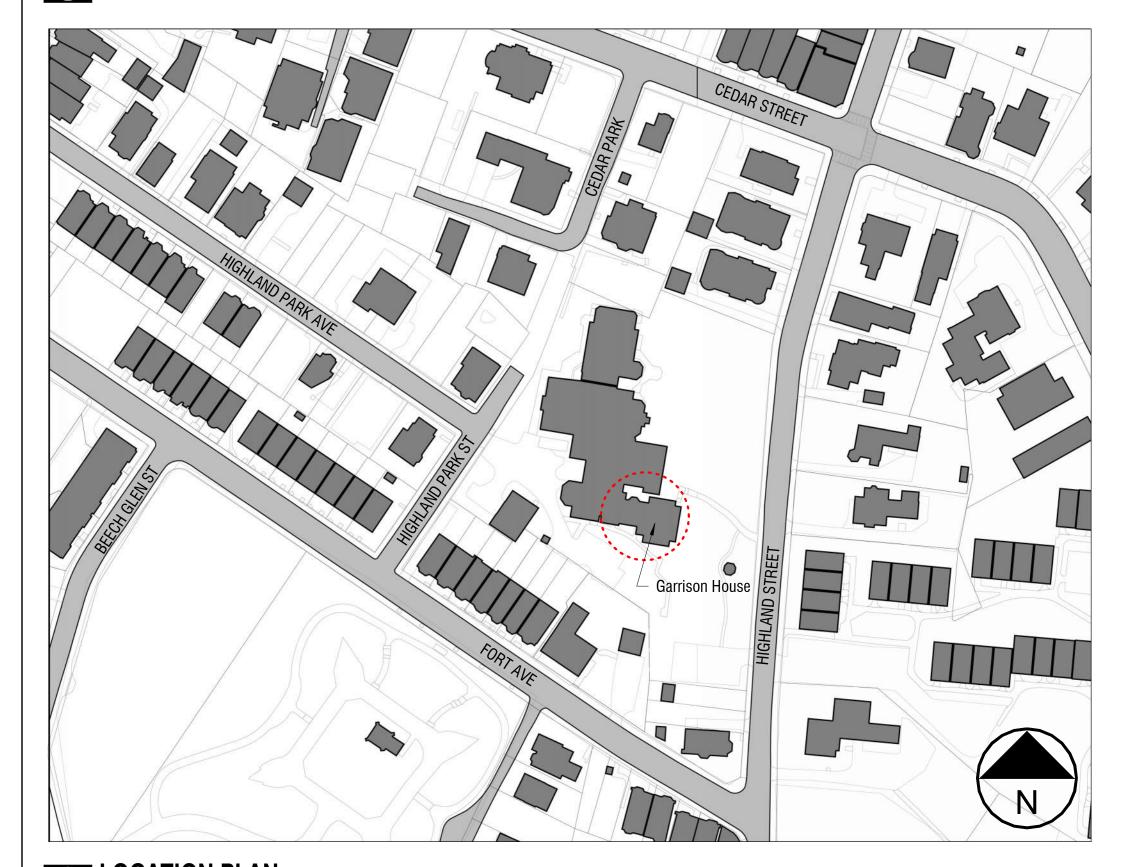


# Page left blank









LOCATION PLAN

## Emmanuel College William Lloyd Garrison House

17 Highland Park Street / 125 Highland Street Boston MA 02119



### BLC / Archeology Site Design Review August 26th 2025

#### **Architect**

rwl Architecture & Planning 3 Rockland Road Marblehead, MA 01945

#### **Preservation Oversight**

David Fixler Architecture, Planning & Preservation 40 Loring Road Weston, MA 02493

#### **Preservation/Technical**

**Building Conservation Associates** 10 Langley Road, Suite 202 Newton Center, MA 02459

#### Landscape Architect

Arcadis One Federal Street, Suite 3800 Boston, MA 02110

### **Civil Engineering**

Hardy + Man Design Group, PC 1285 Washington Street Weymouth, MA 02189

#### Structural Engineering

LeMessurier 1380 Soldiers Field Rd Boston, MA 02135

### **Code Consultant**

Mass Construction Consultants 20 Scanlon Drive Randolph, MA 02368



PROJECT MANAGER:

ADD BLOOD HOUND UTILITIES

Land Surveying

Boston, MA 02108 ► Structural Engineering

T: (617) 338-0063 Green Infrastructure Planning

F: (617) 338-6472 SIS

Transportation Engineering

2 Center Plaza, Suite 430

Nitsch Engineering



Trustees of Emmanuel College 400 The Fenway Boston, MA 02115

**Architect** rwl Architecture & Planning 3 Rockland Road Marblehead, MA 01945

**Preservation Oversight** David Fixler Architecture, Planning & Preservation 40 Loring Road Weston, MA 02493

**Preservation/Technical Building Conservation Associates** 10 Langley Road, Suite 202 Newton Center, MA 02459

**Landscape Architect** Arcadis One Federal Street, Suite 3800 Boston, MA 02110

**Civil Engineering** Hardy + Man Design Group, PC 1285 Washington Street Weymouth, MA 02189

Structural Engineering LeMessurier 1380 Soldiers Field Rd

**Code Consultant** Mass Construction Consultants 20 Scanlon Drive

> architecture planning

No.	Description	Date

**Emmanuel College Garrison House** 

Survey Reference & Utilities

Project Number 202402.01 2025-02-14 Drawn By Checked By

EMMANUEL COLLEGE

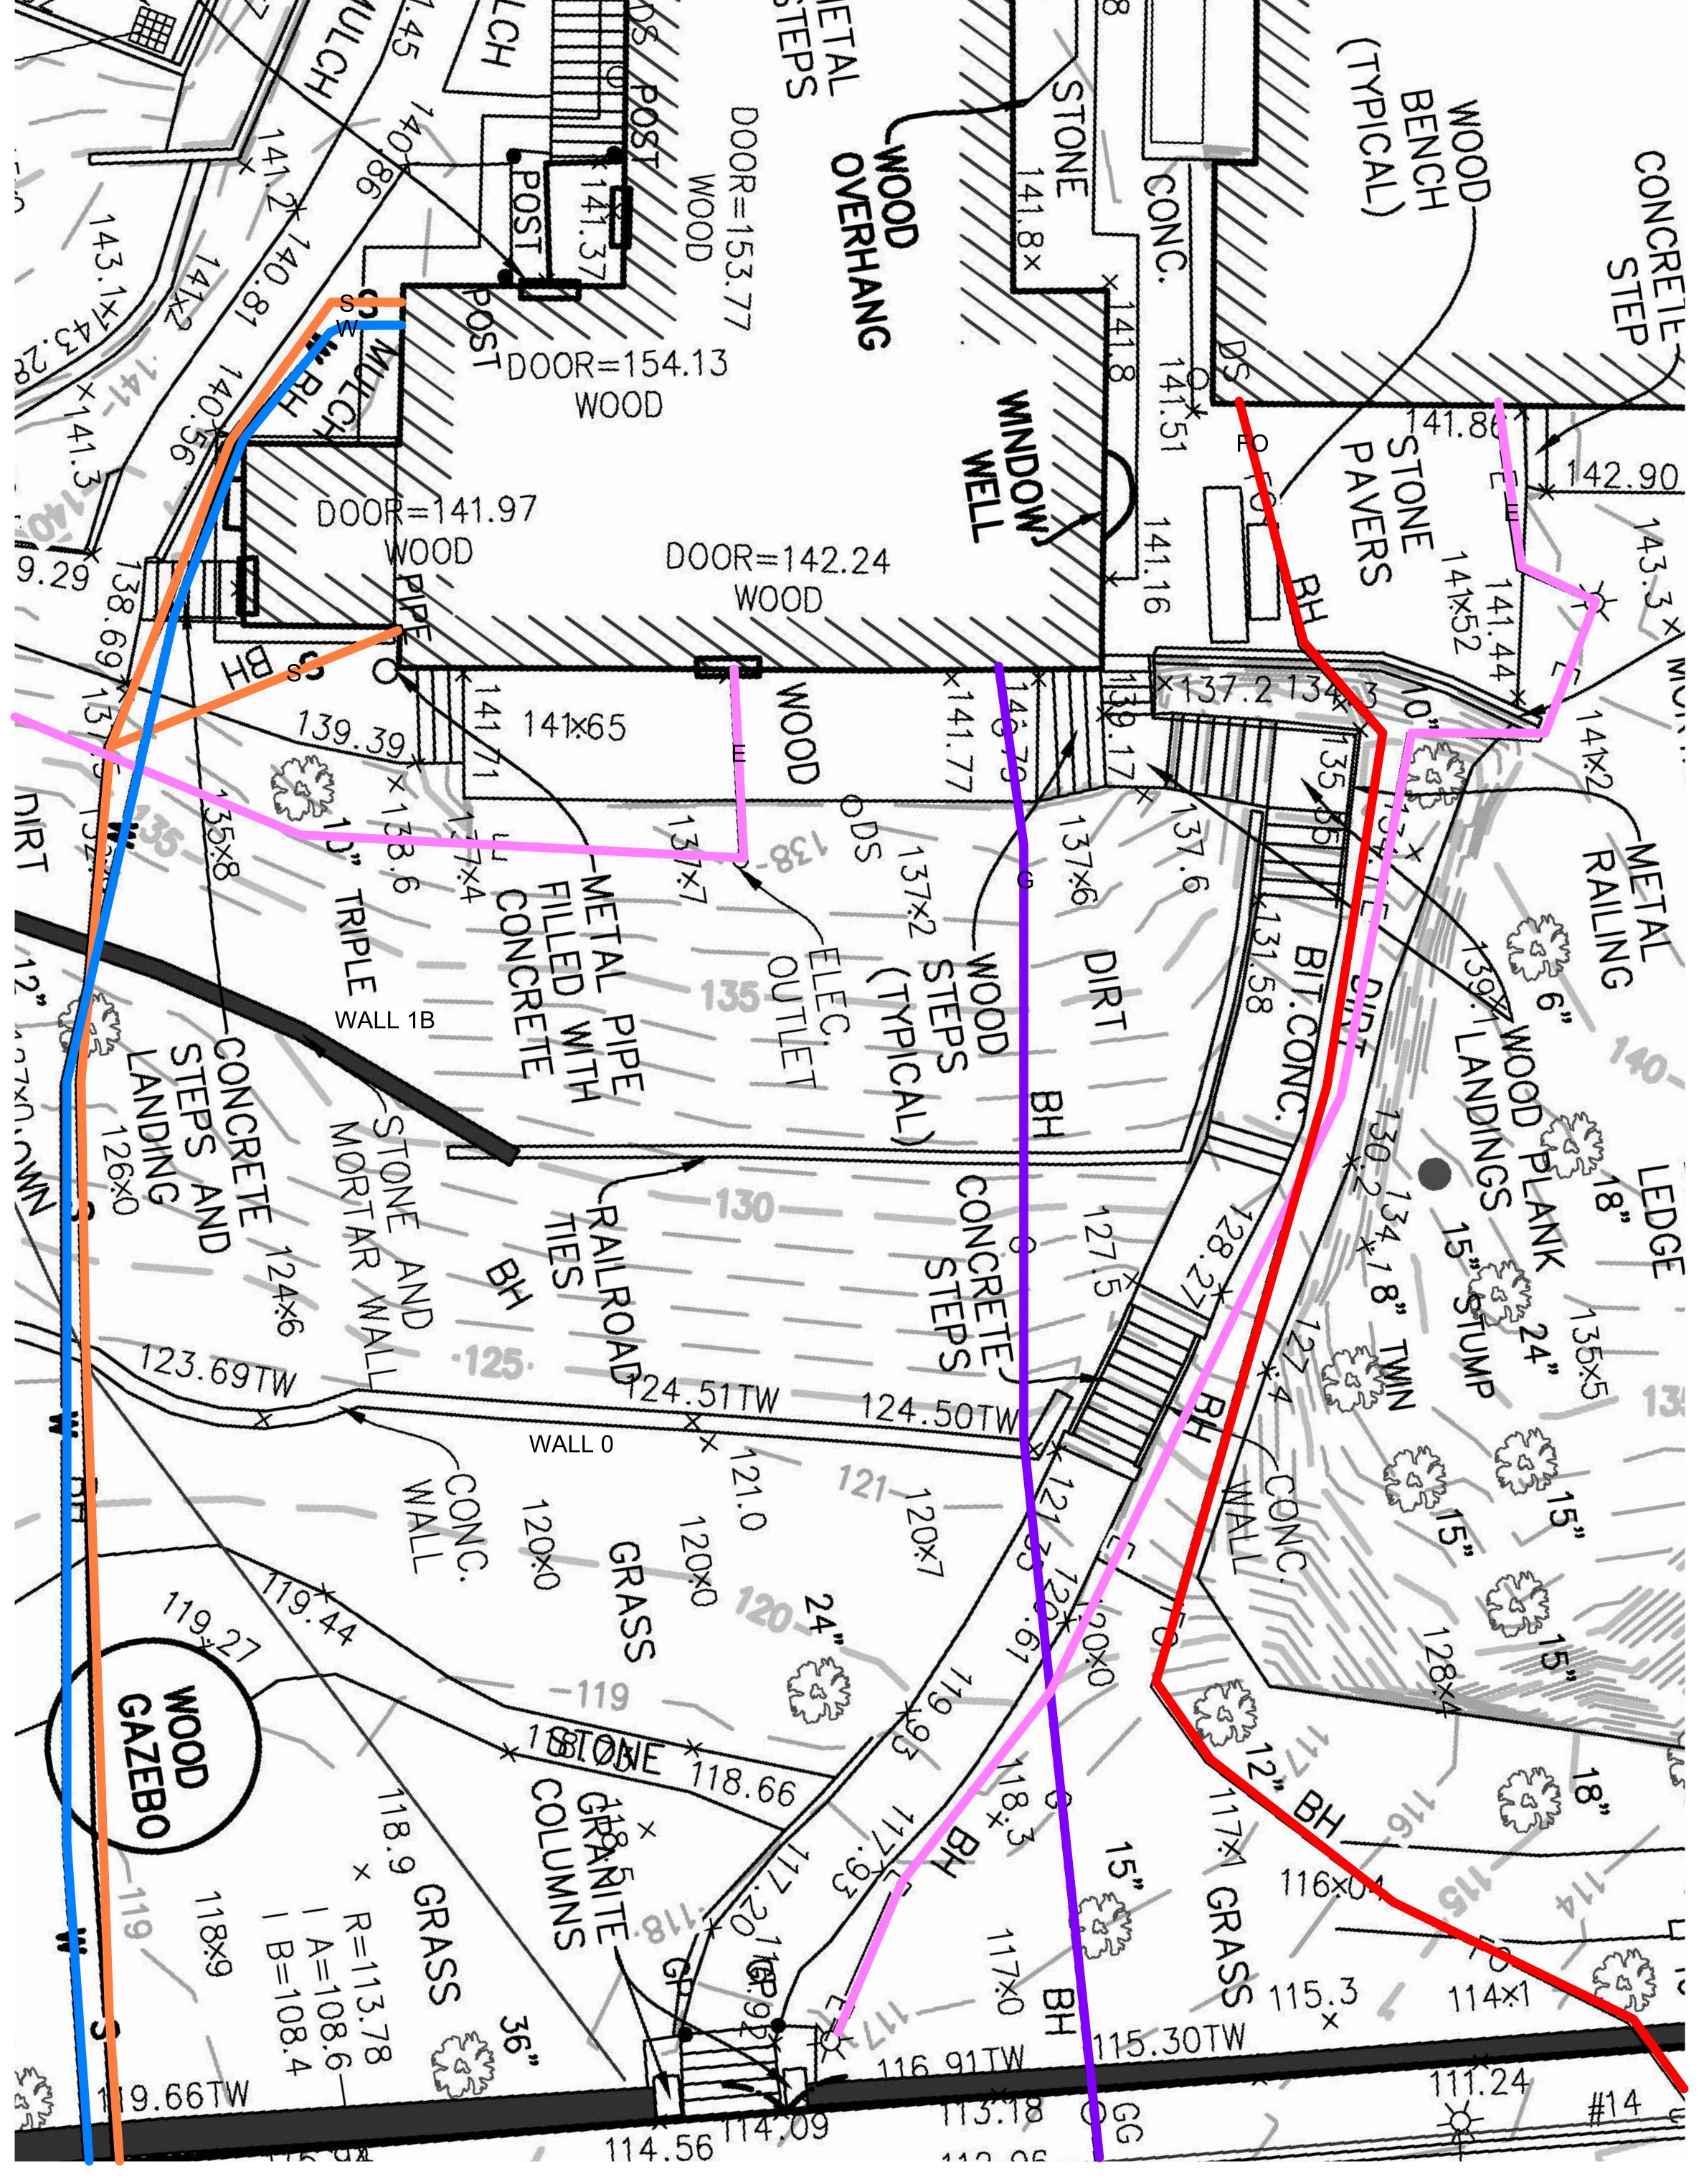
17 HIGHLAND PARK STREET, BOSTON, MA

PREPARED FOR:


EMMANUEL COLLEGE


17 HIGHLAND PARK STREET, BOSTON, MA

As indicated





Site Survey
Scale: 1/4" = 1'-0"

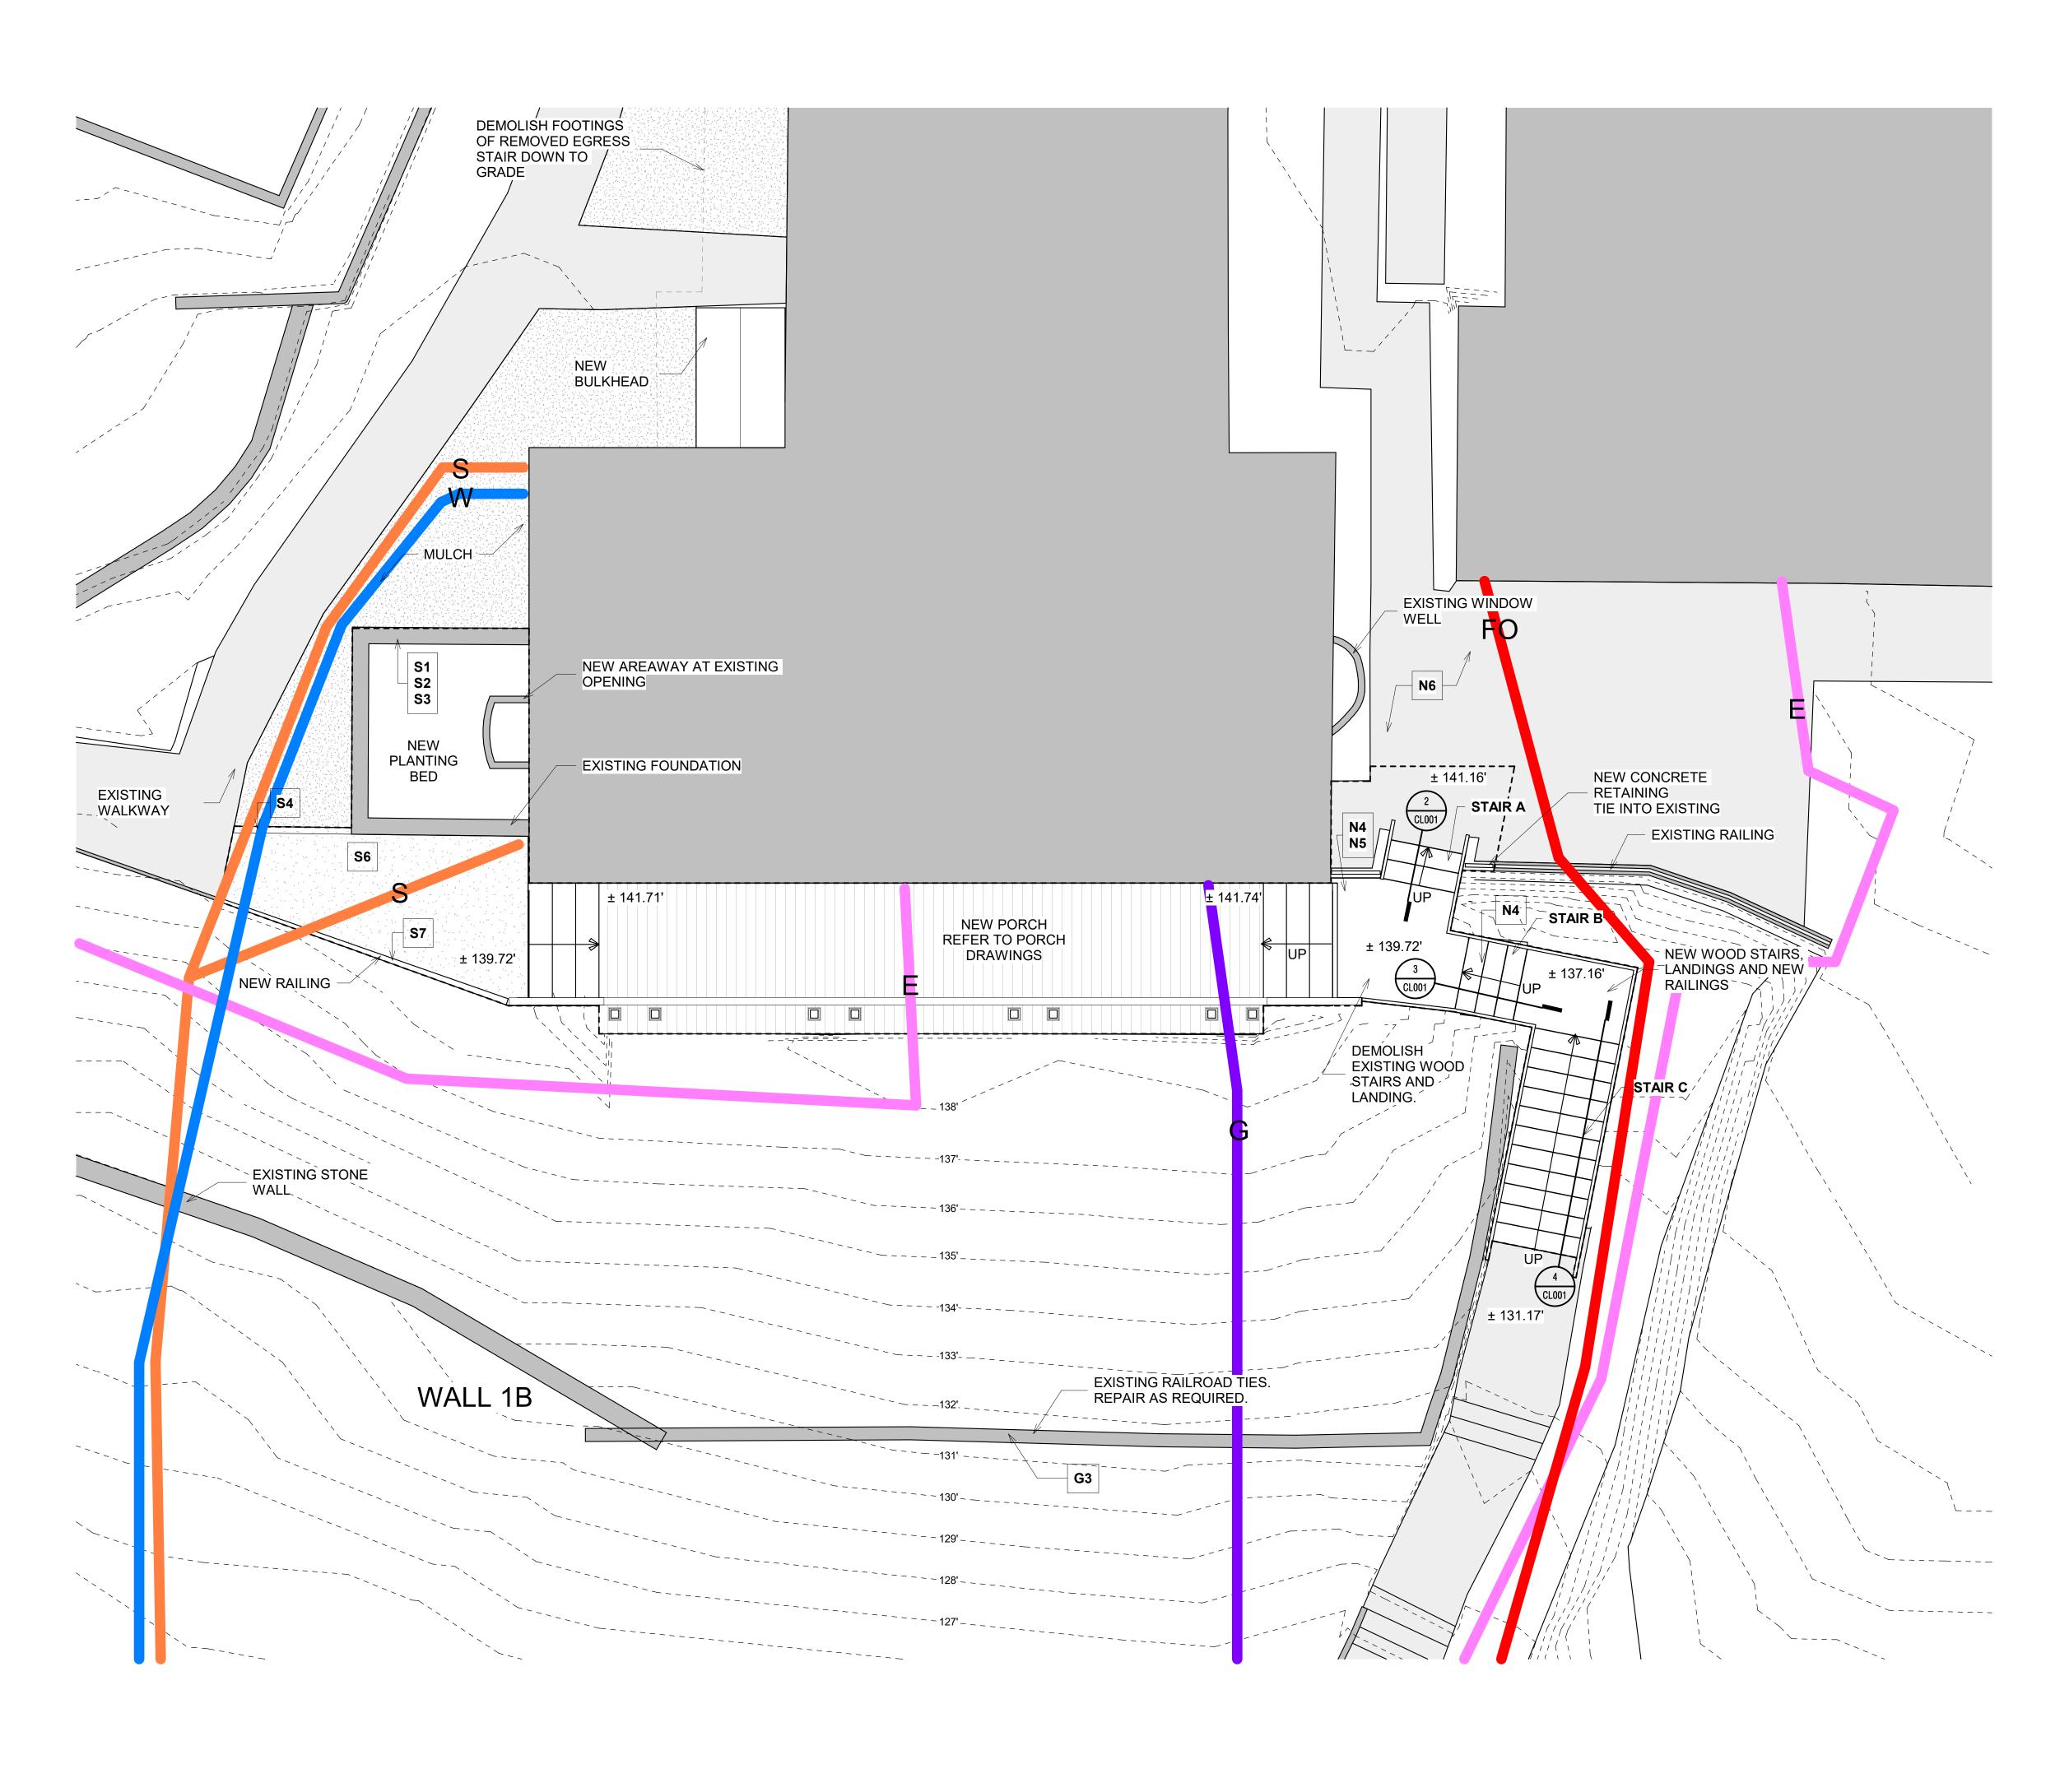

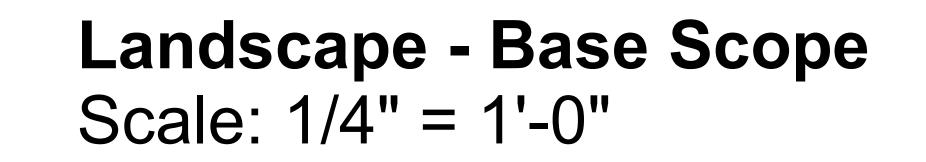




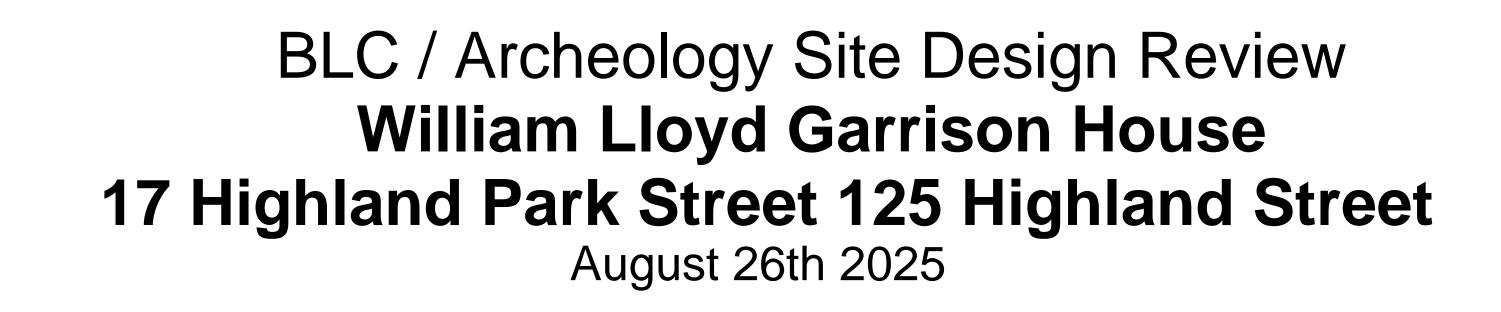


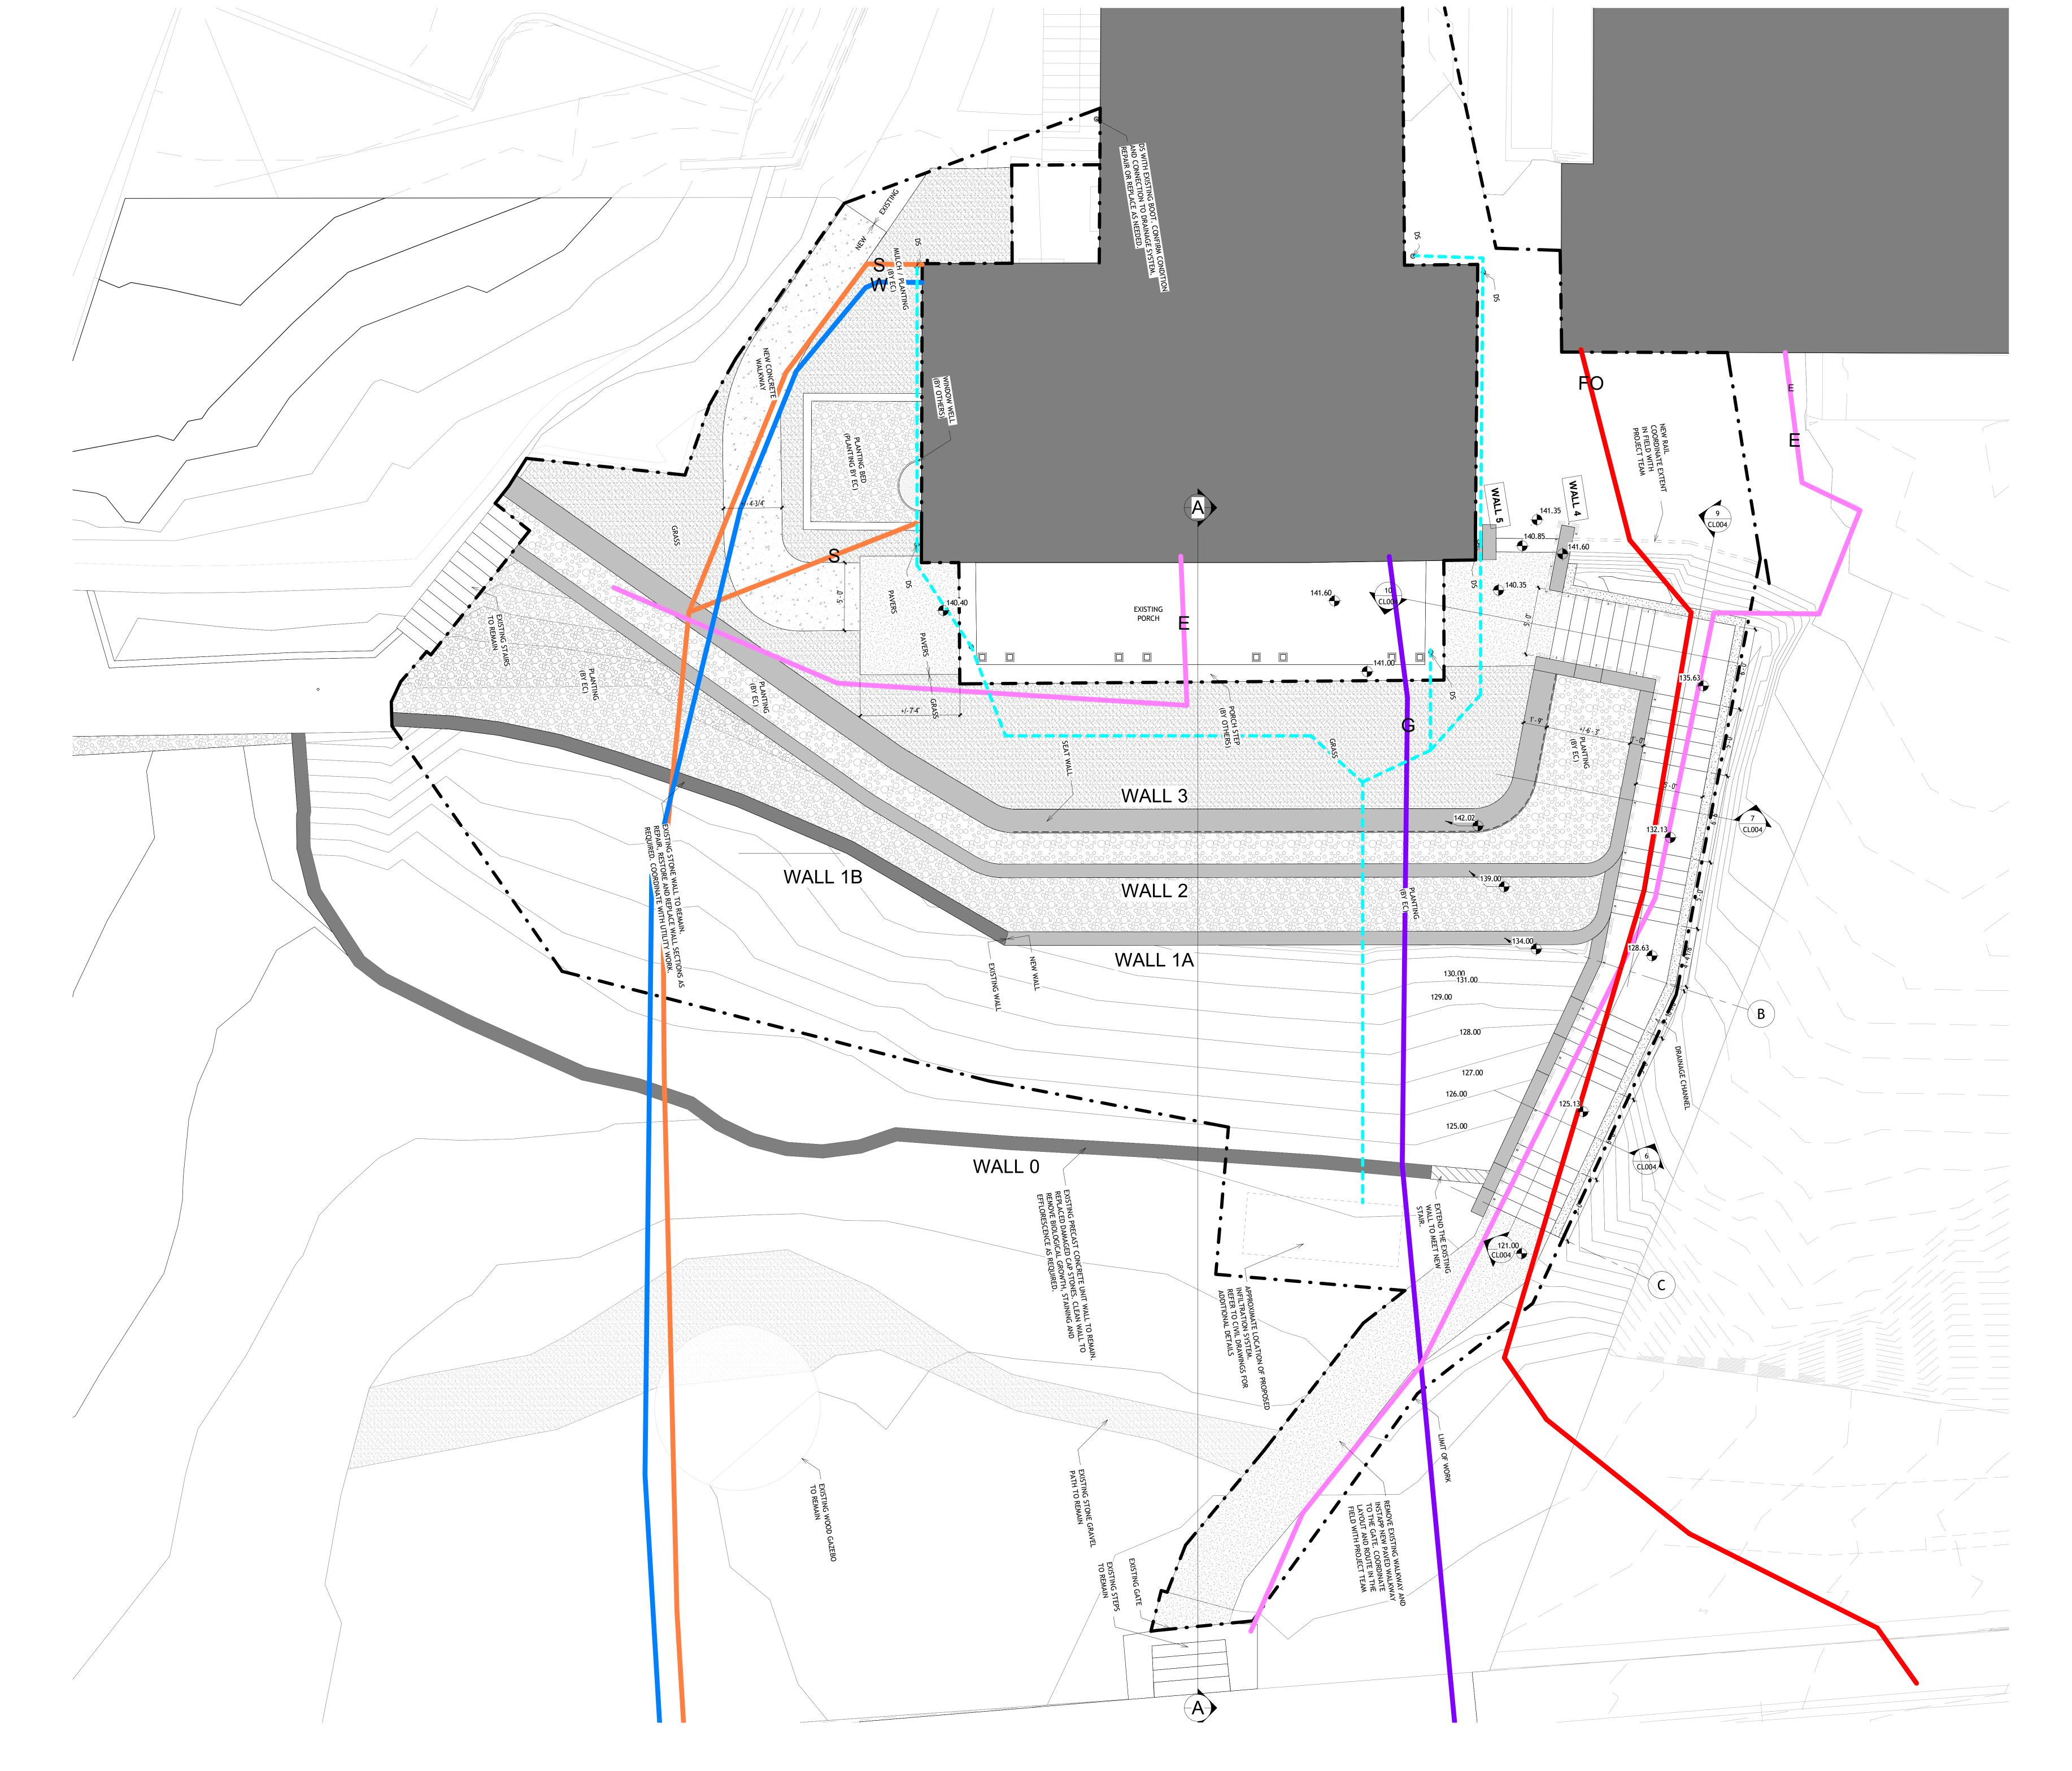


Site - Alternate Scale: 1/4" = 1'-0"



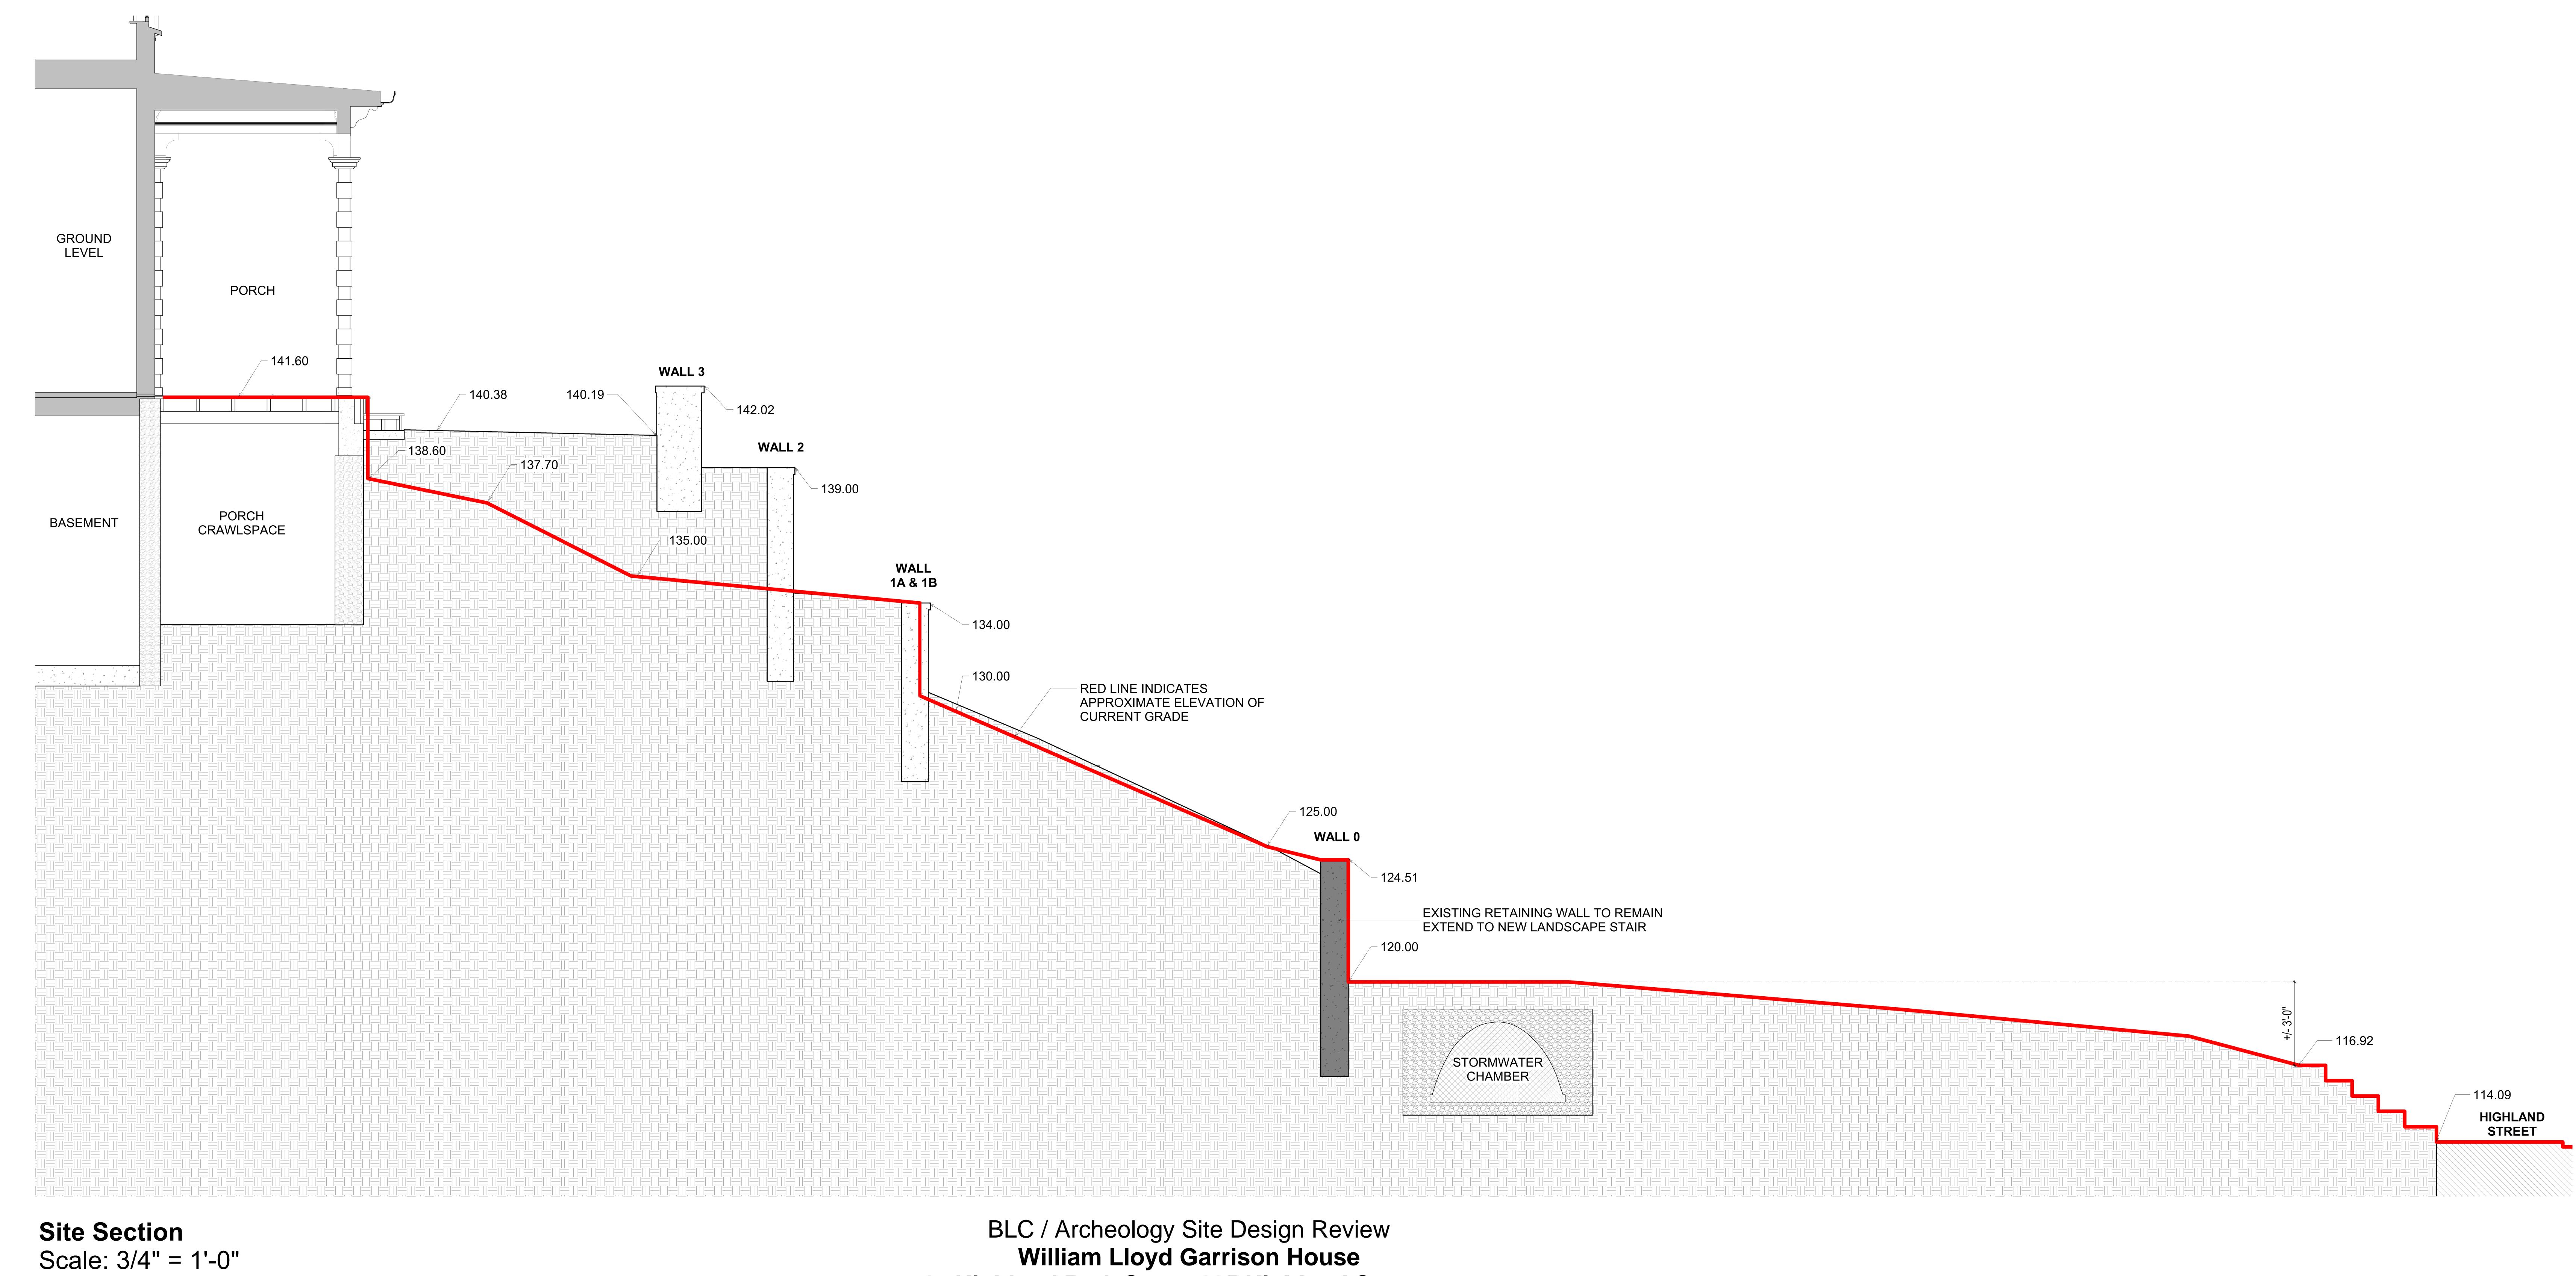

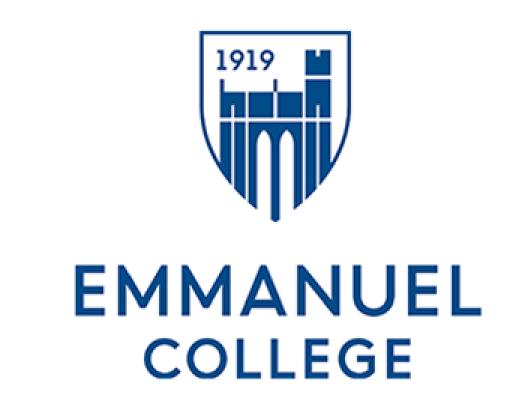



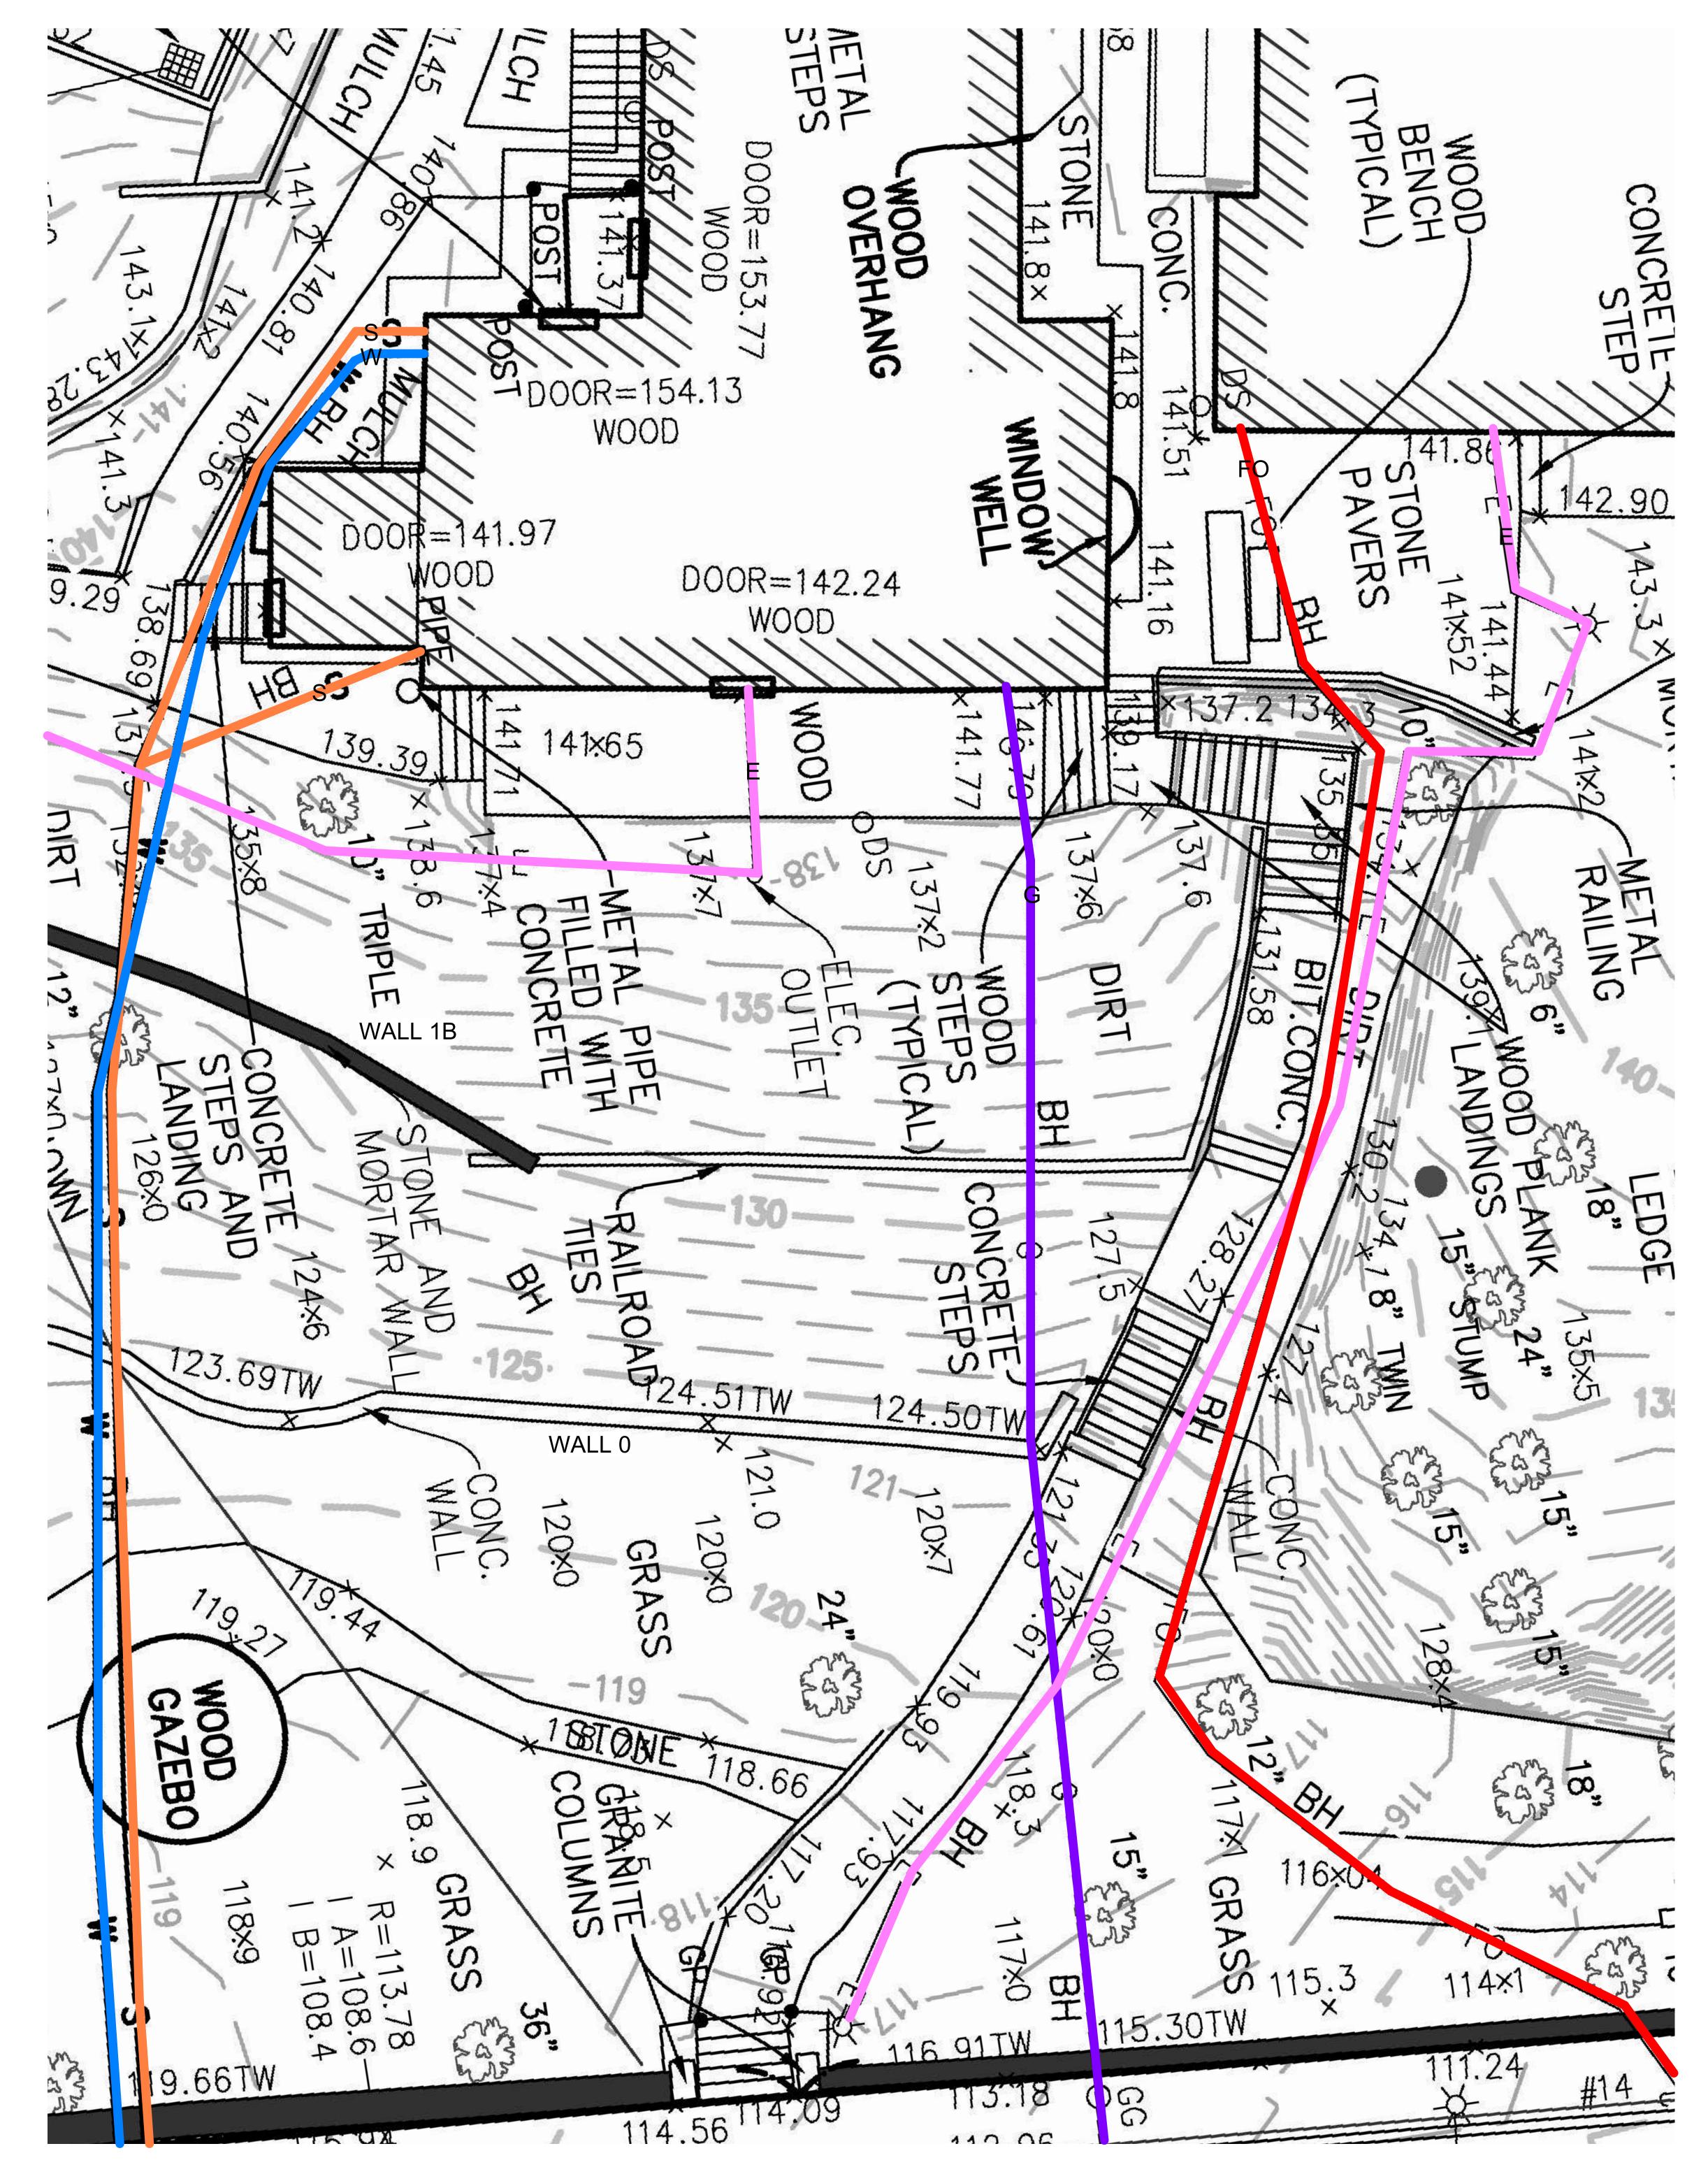


**Site Survey**Scale: 1/4" = 1'-0"








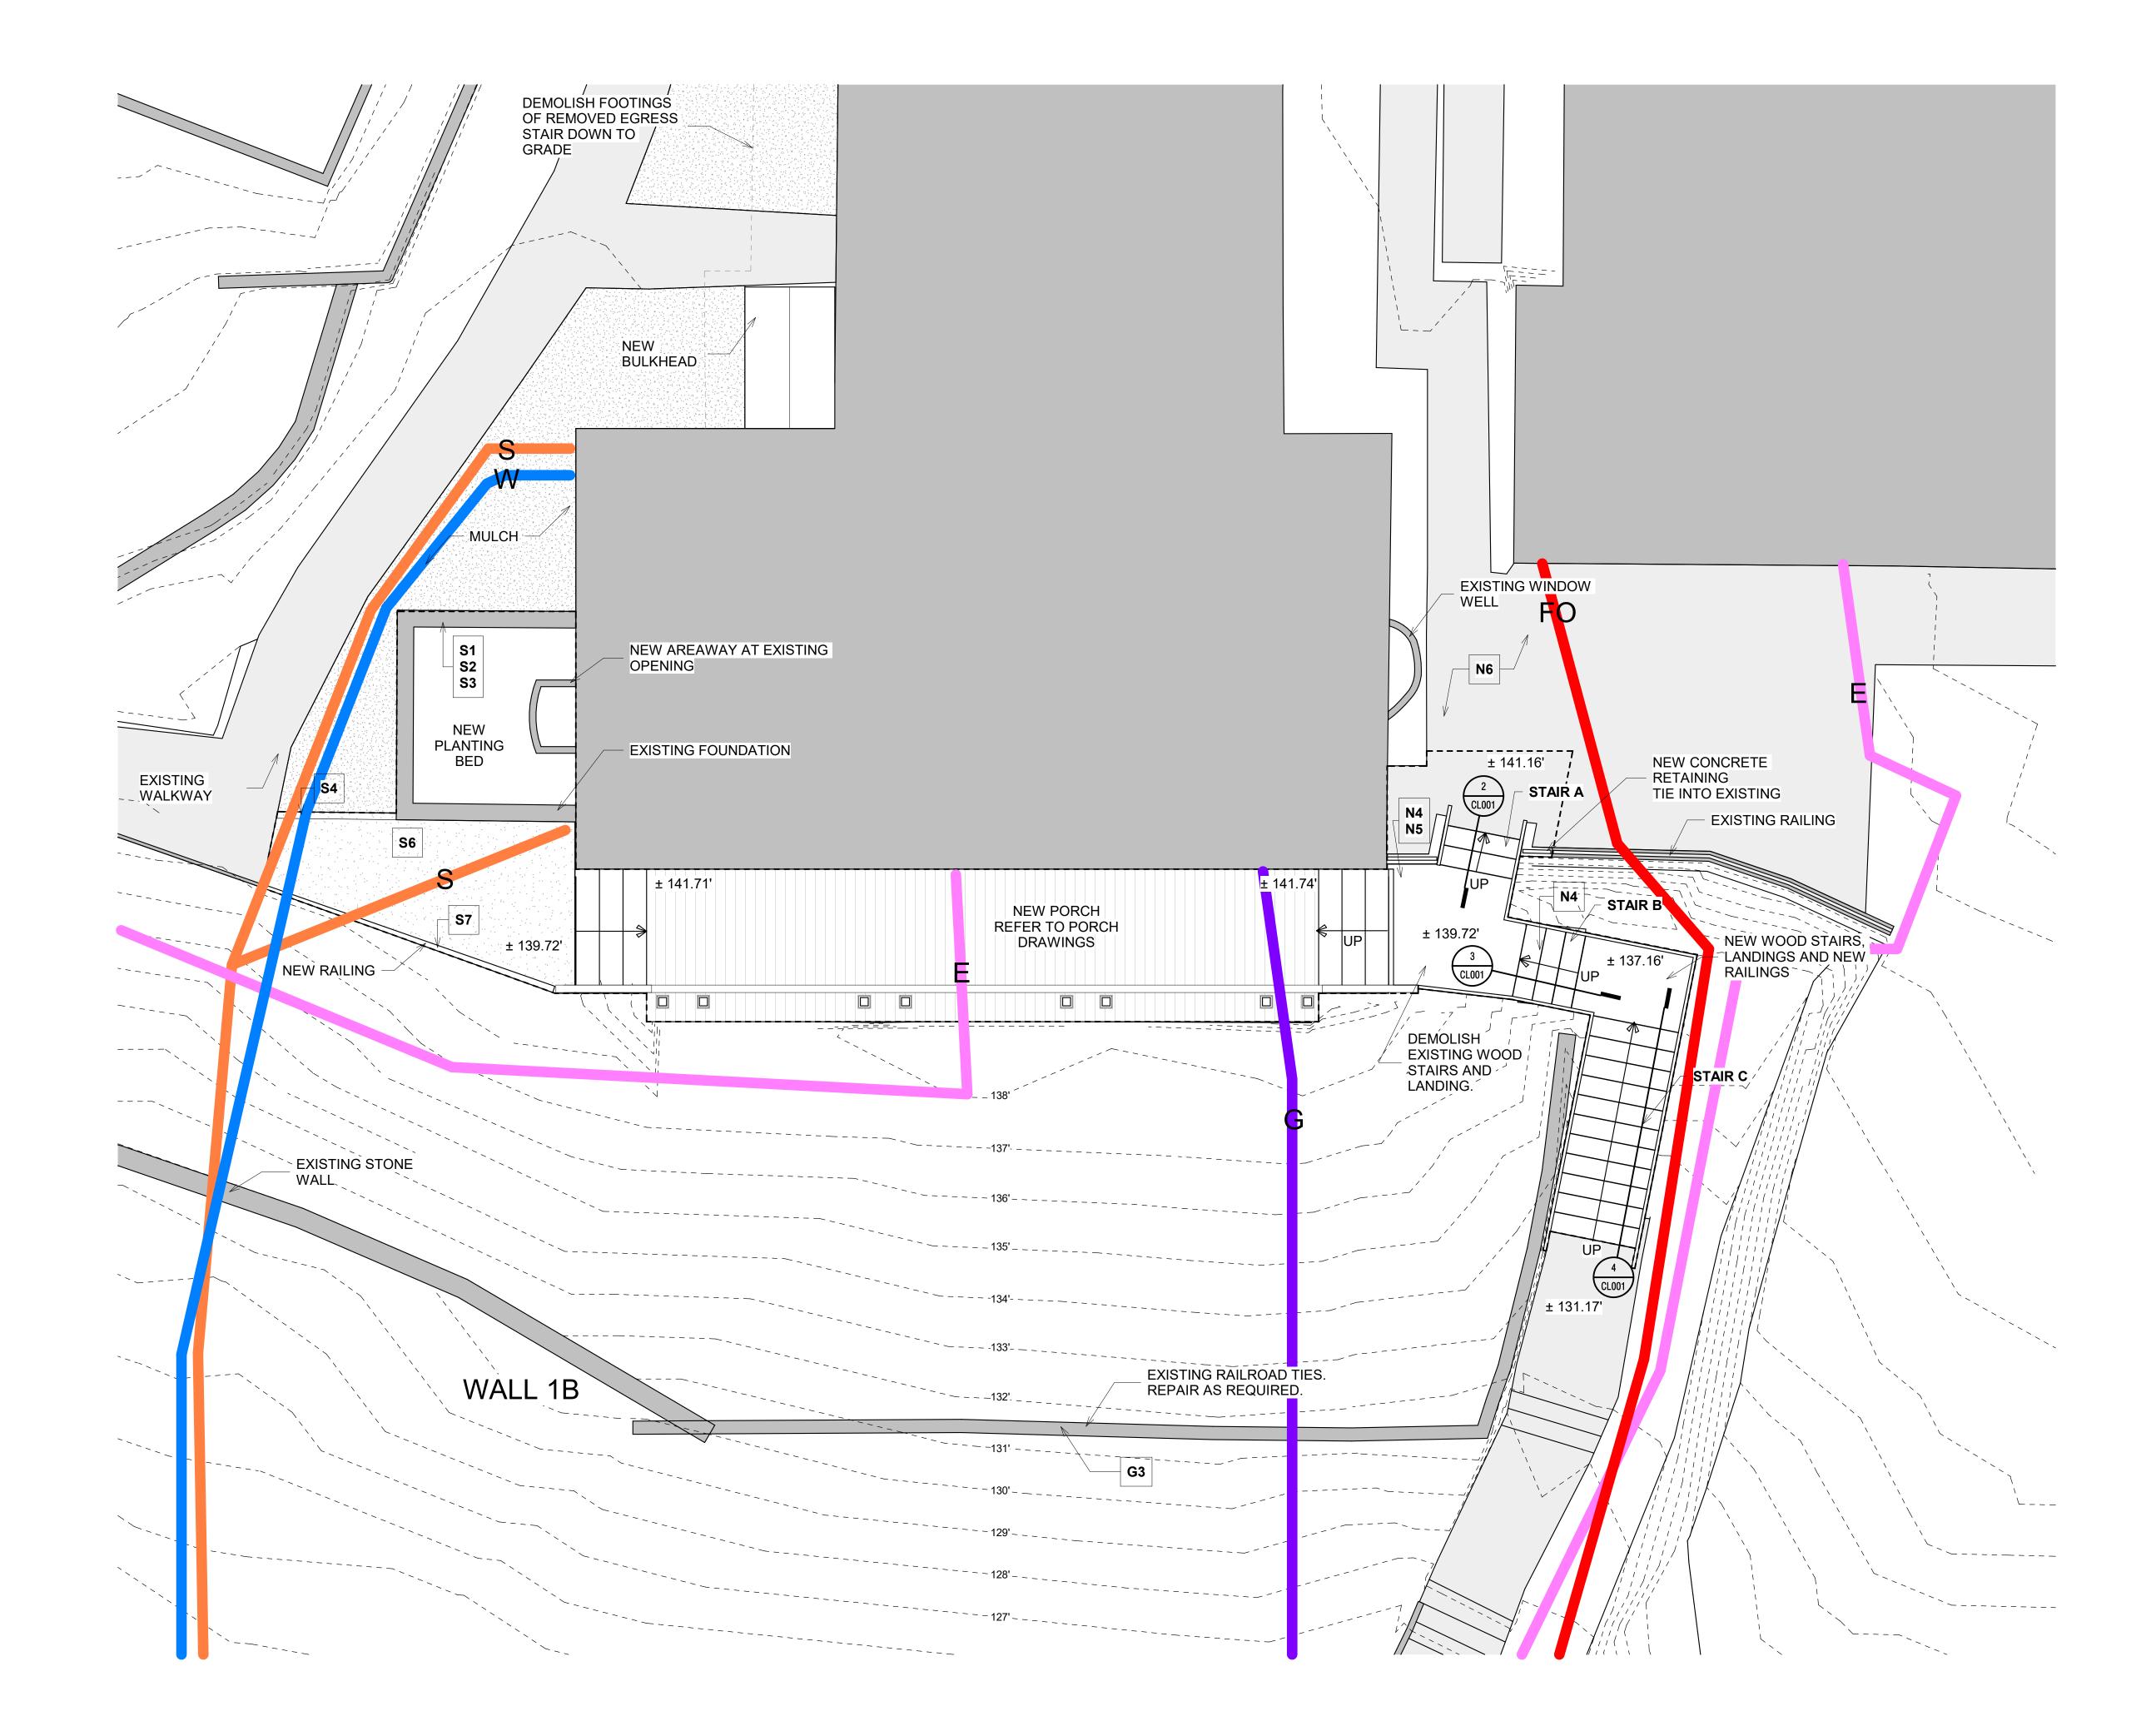

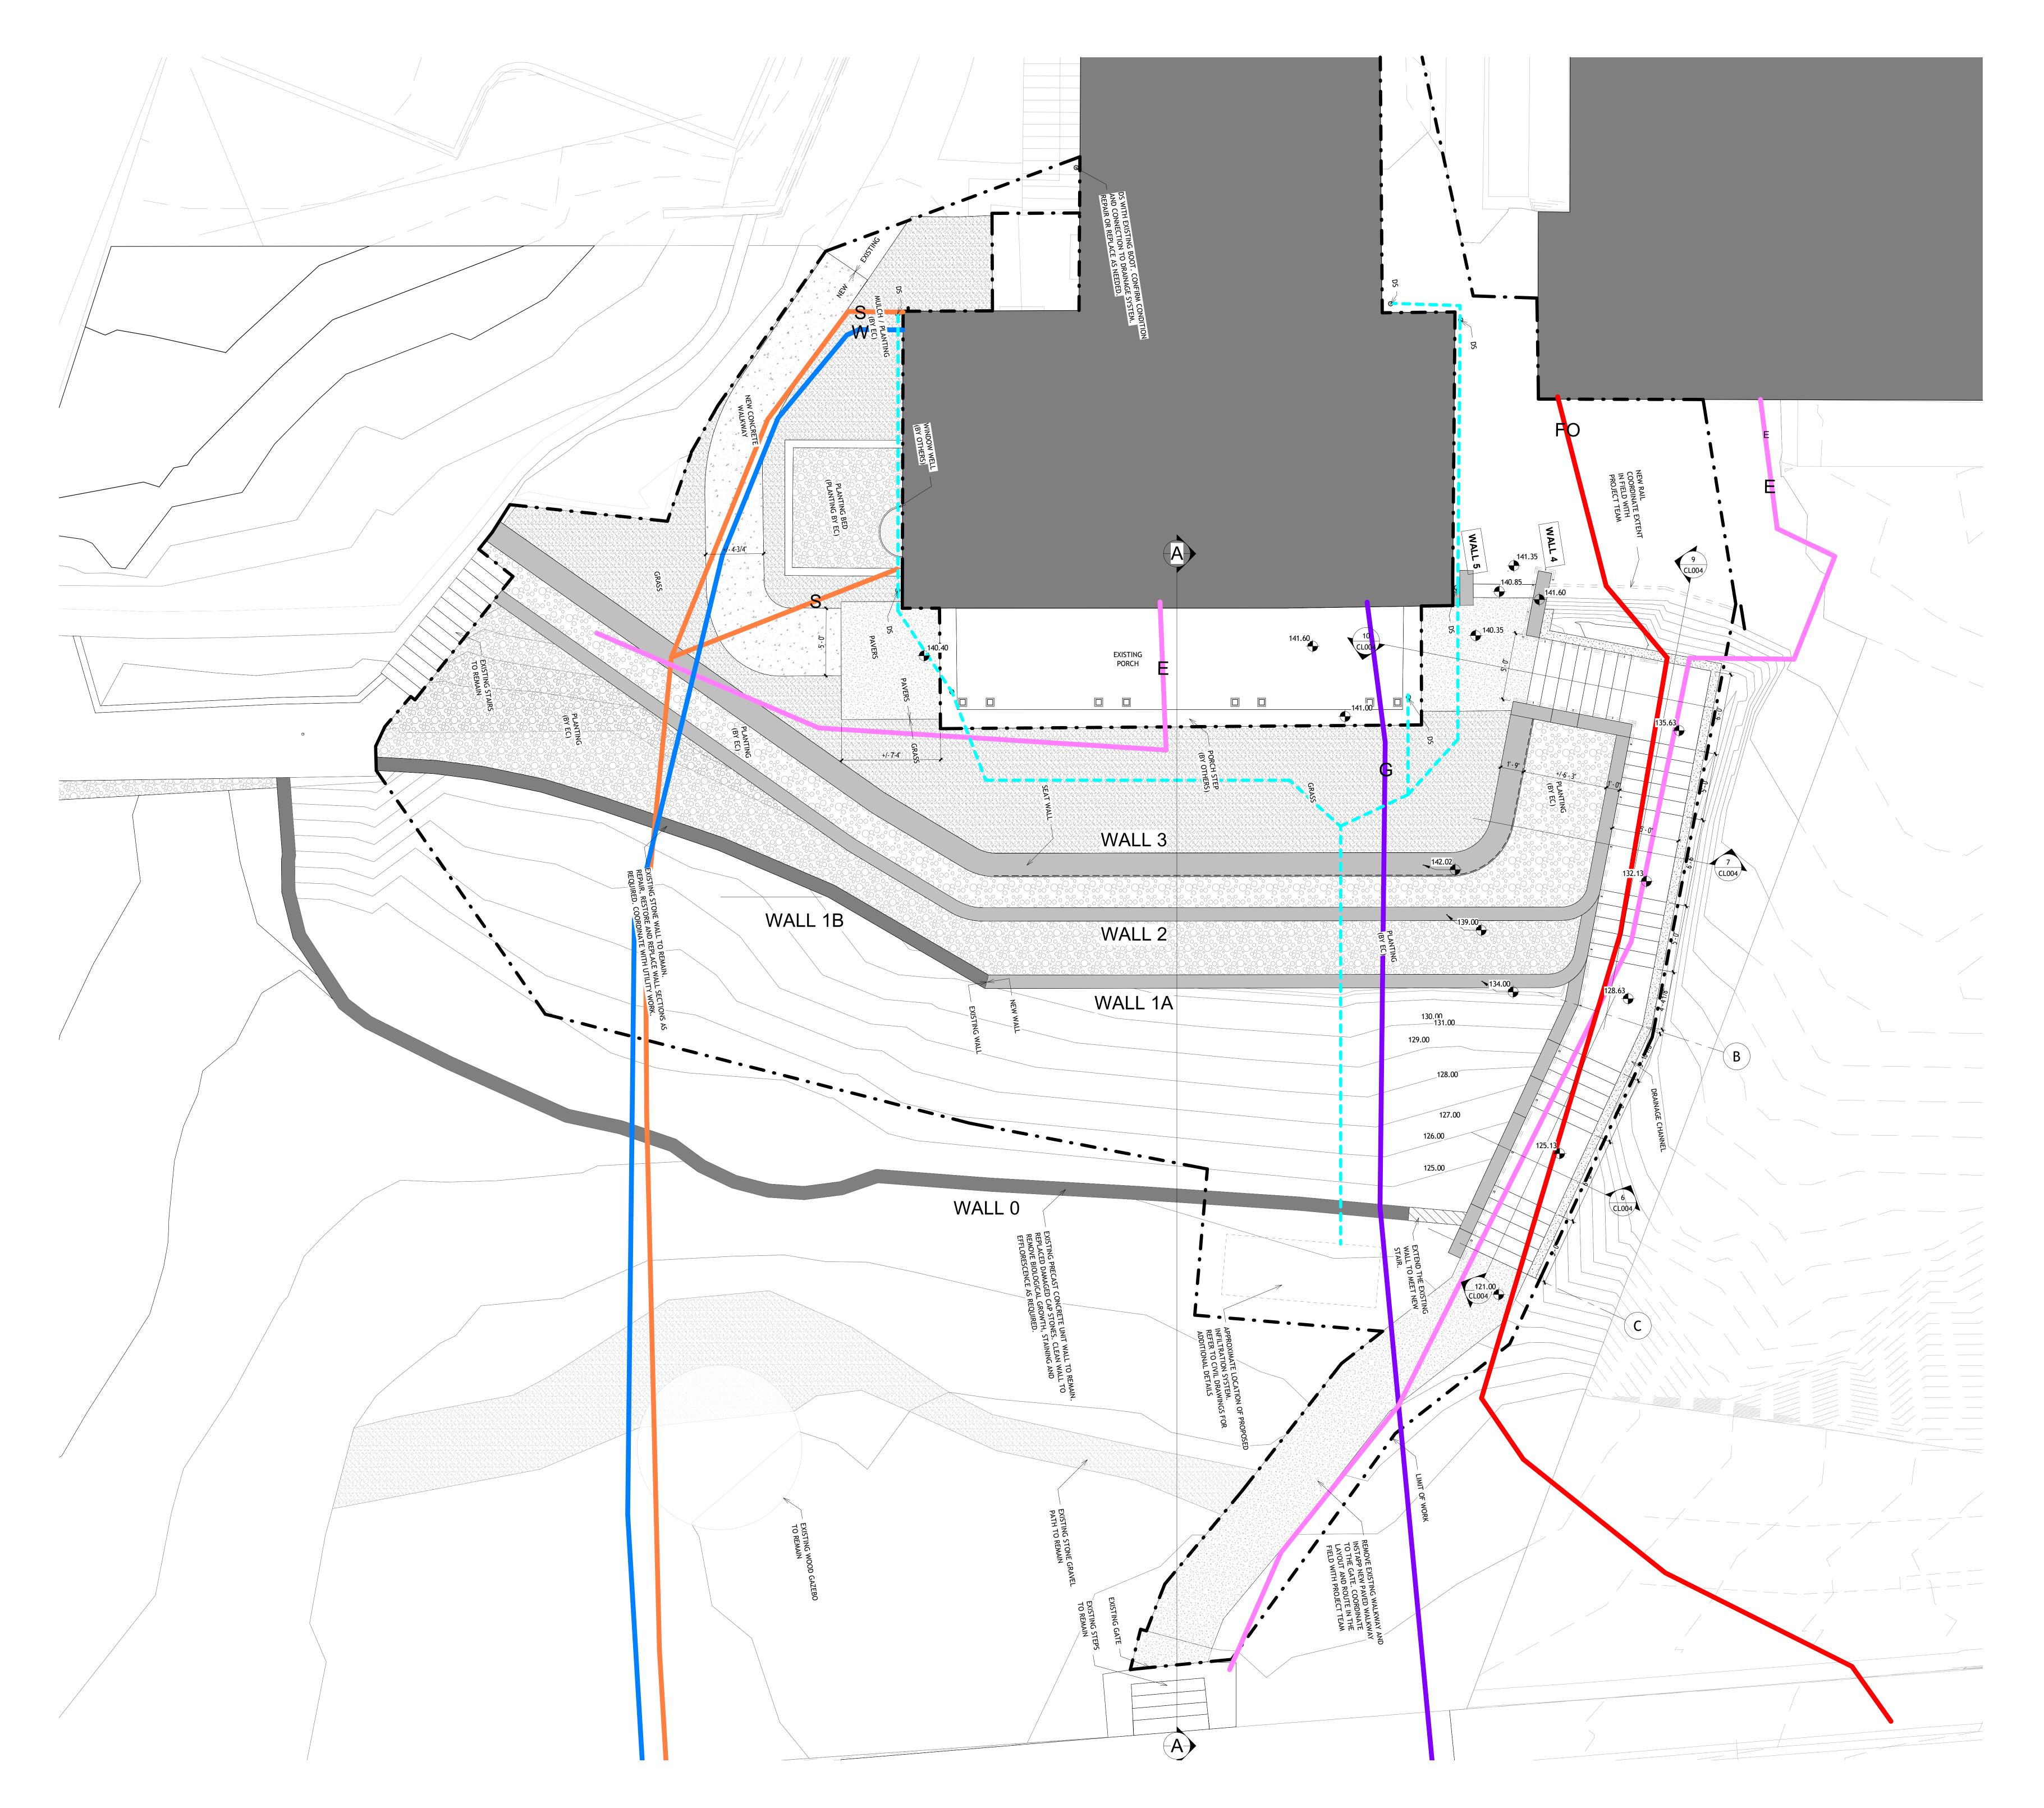Landscape - Base Scope Scale: 1/4" = 1'-0"







Site - Alternate
Scale: 1/4" = 1'-0"



BLC / Archeology Site Design Review
William Lloyd Garrison House
17 Highland Park Street 125 Highland Street
August 26th 2025

