



EXISTING SECTION @ #8 MARLBOROUGH / WEST WALL ELEVATION OF #4



PROPOSED SECTION @ #8 MARLBOROUGH / WEST WALL ELEVATION OF #4

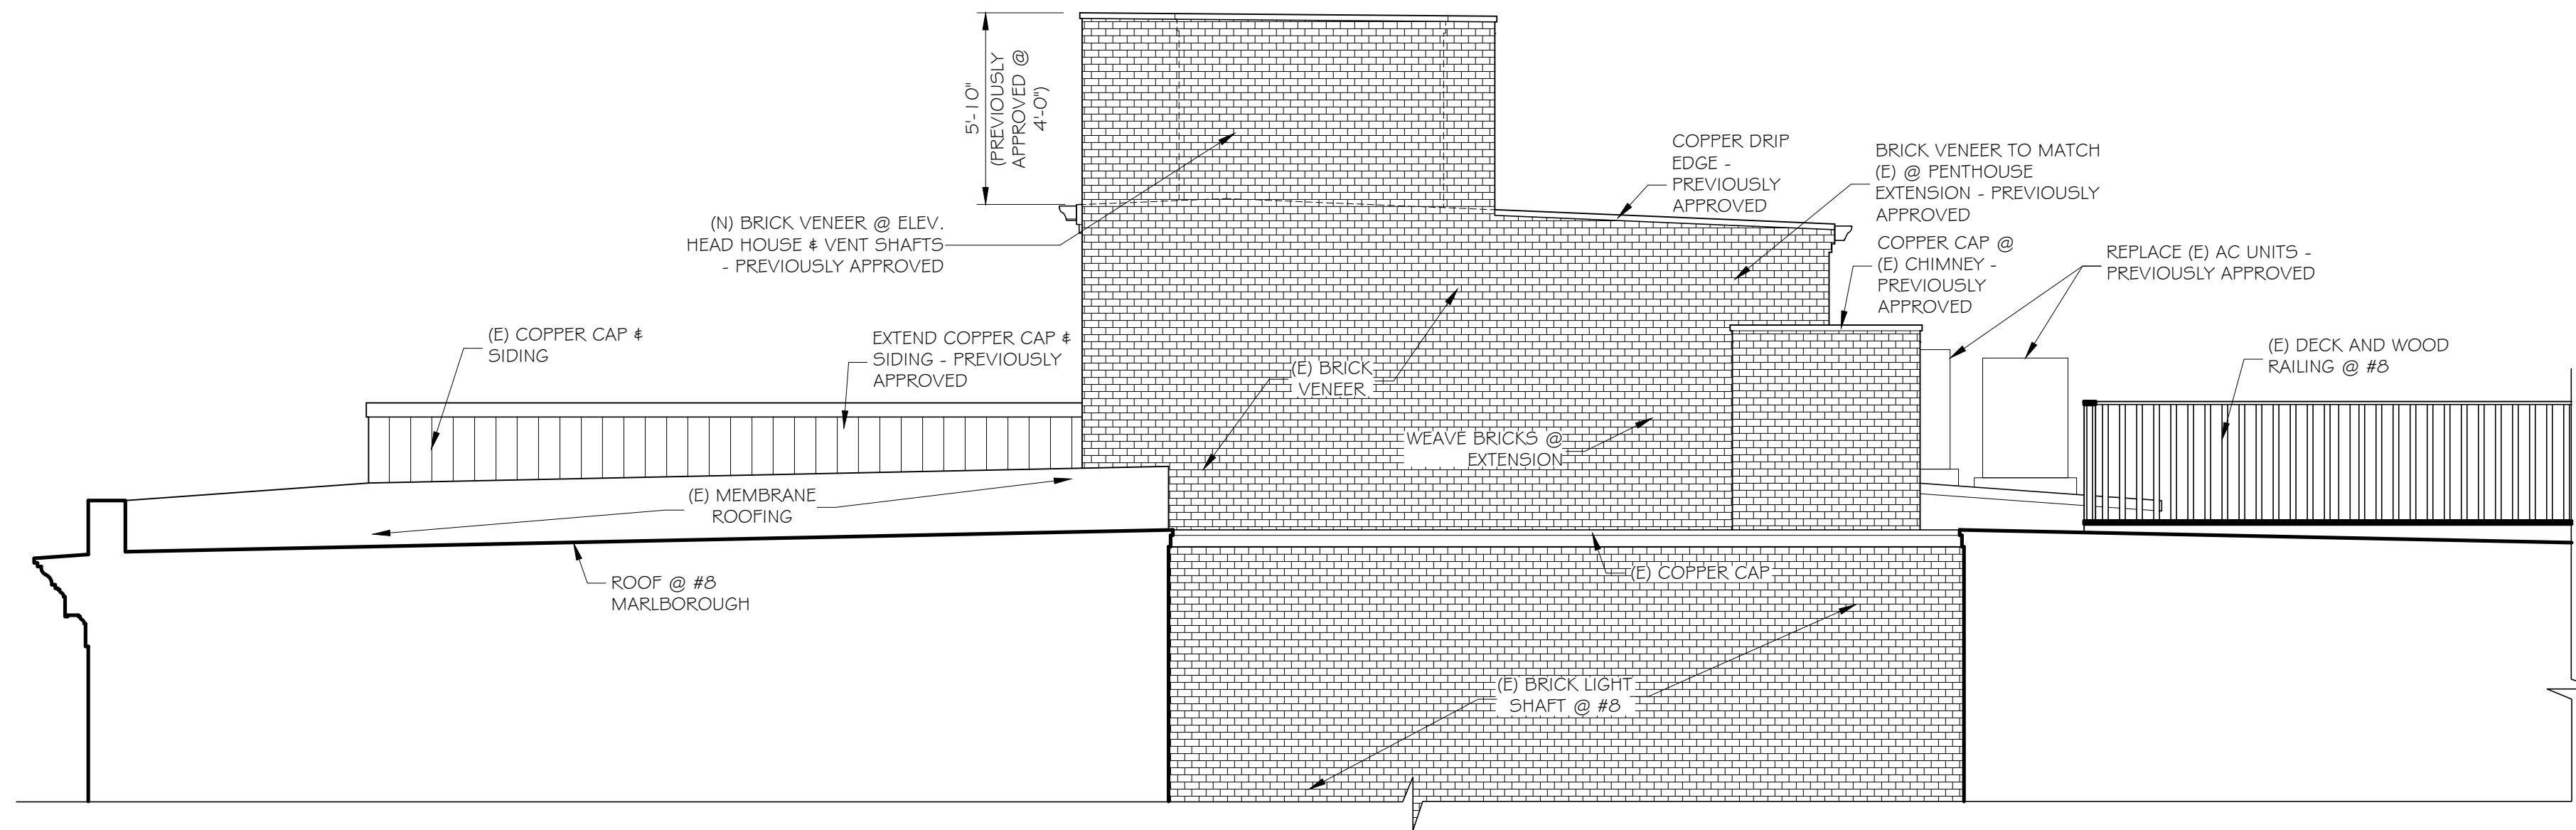

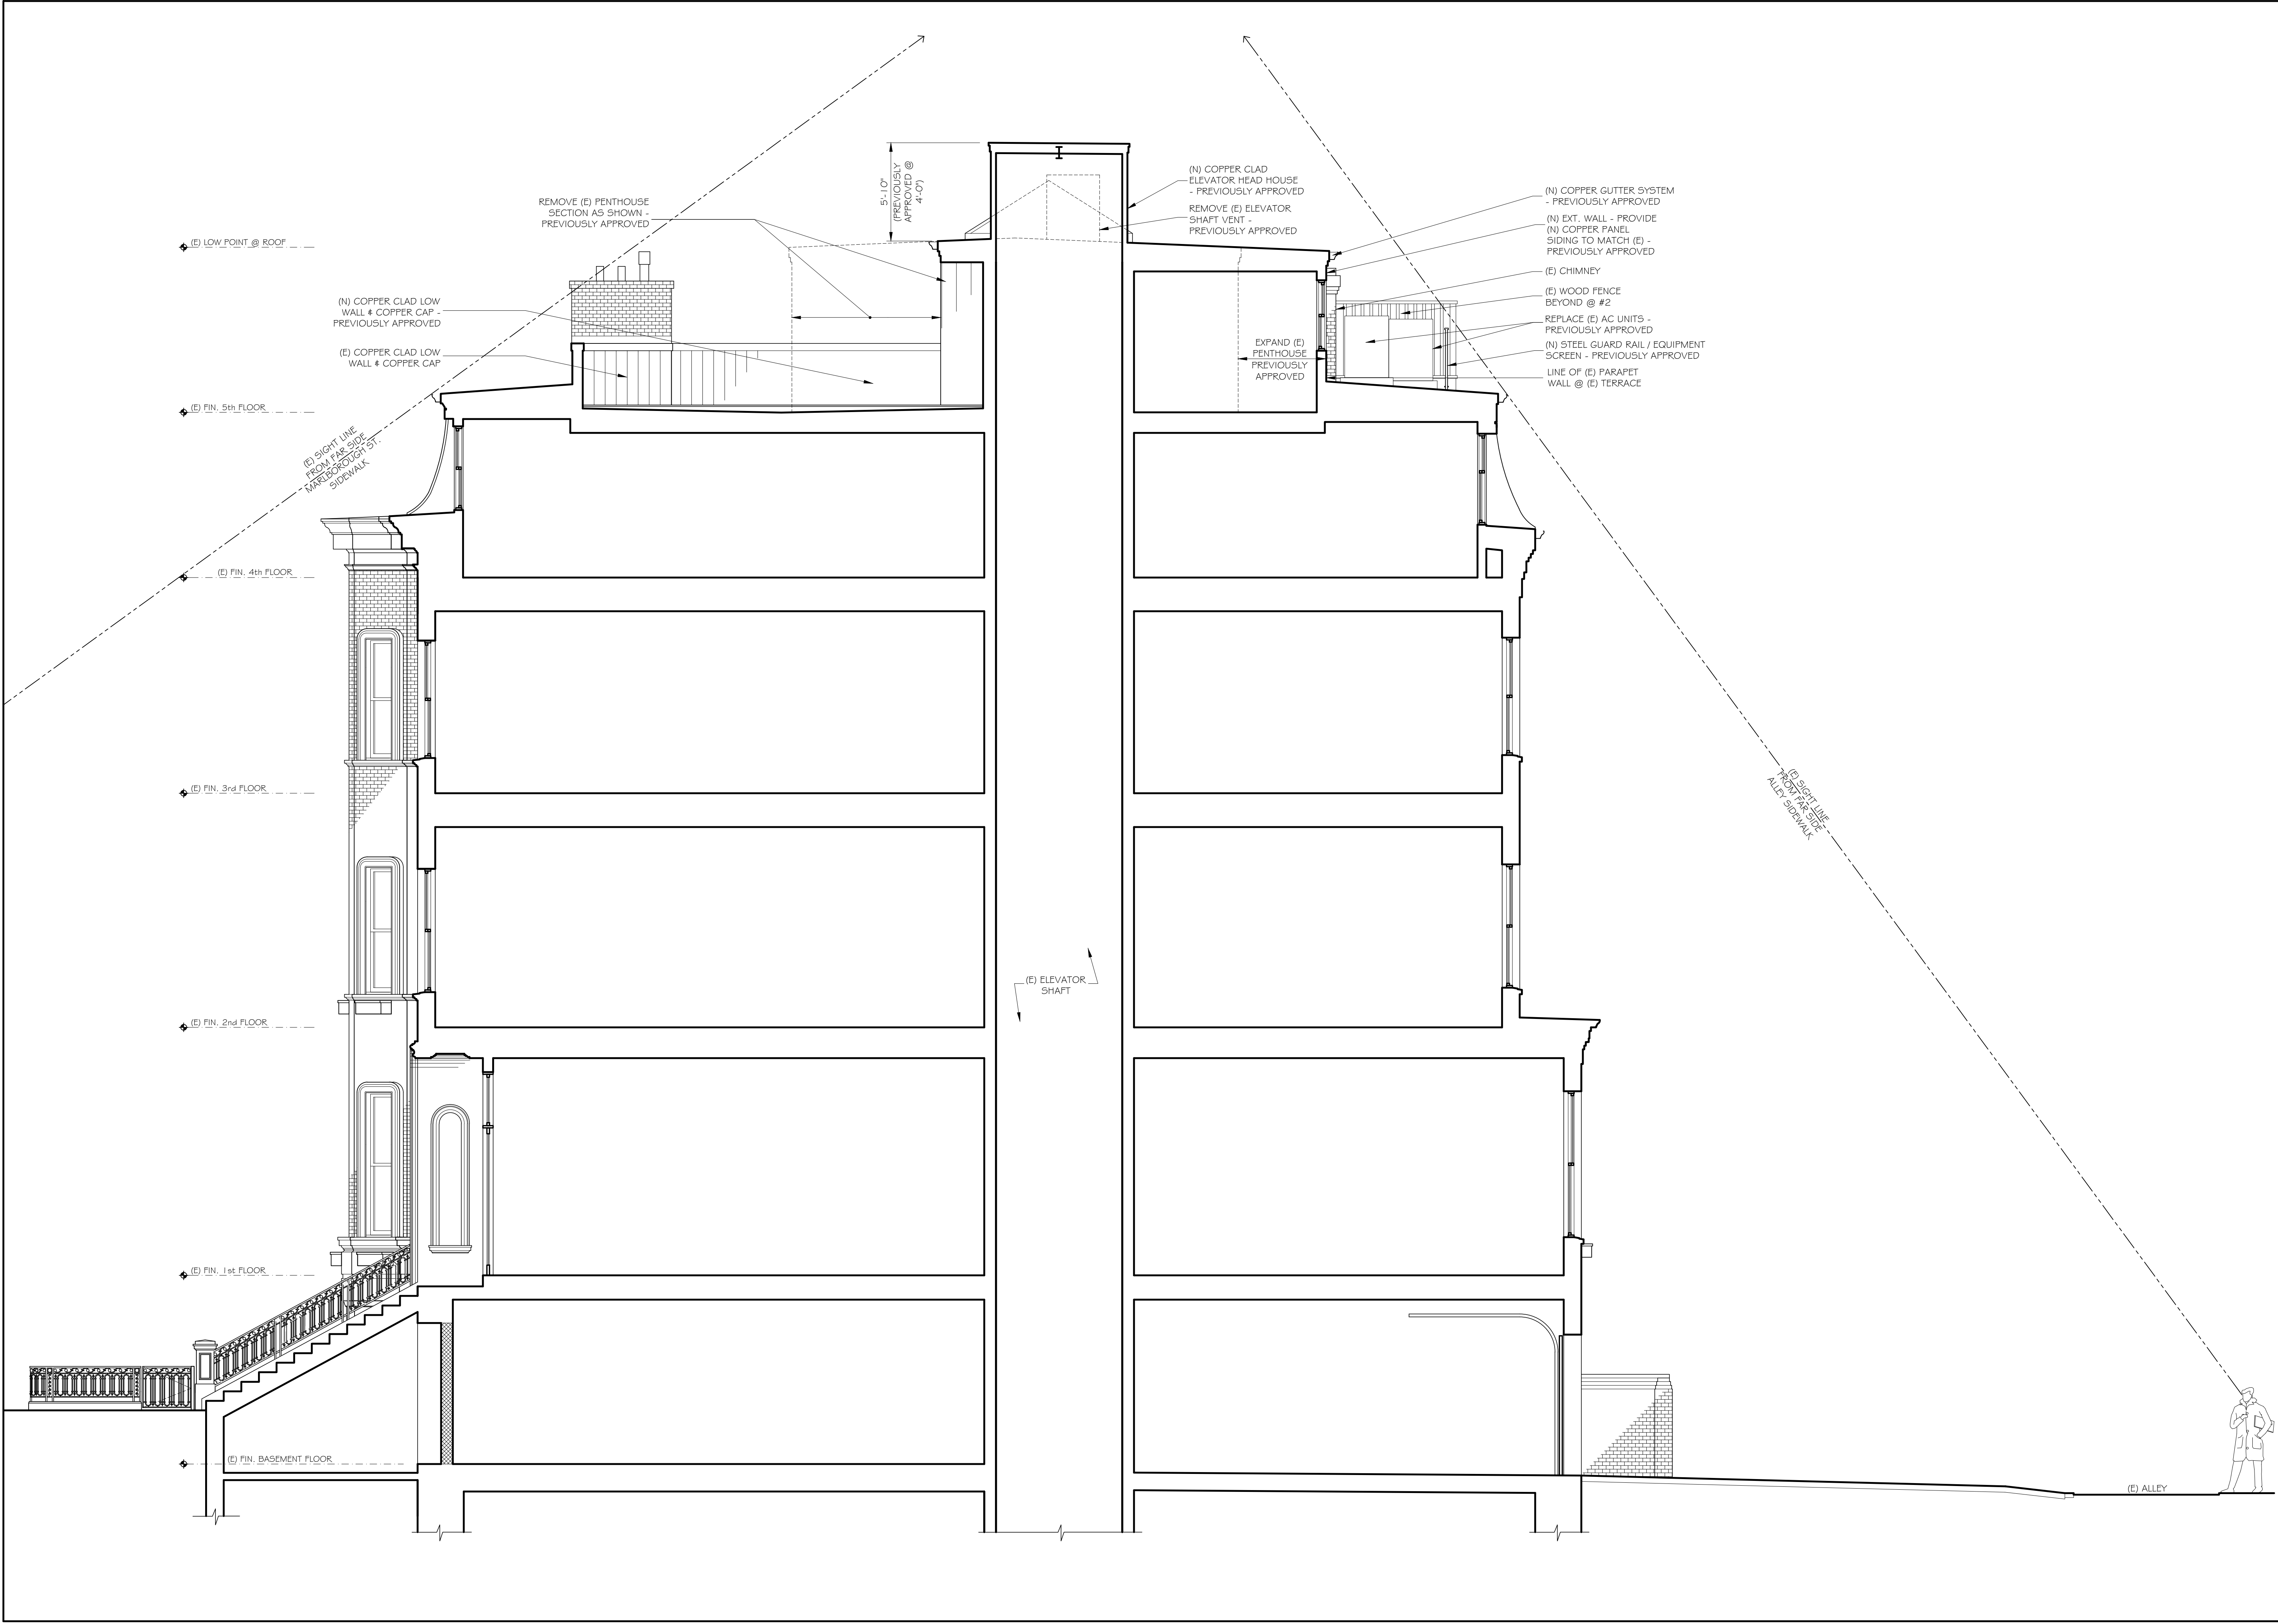

NORTH ELEVATION
SCALE: $\frac{1}{4}" = 1'-0"$

REMOVE (E)
VENTILATION TURBINES
4 ELEV. SHAFT VENT
HEAD HOUSE -
PREVIOUSLY APPROVED

(N) STANDING SEAM
COPPER HEAD HOUSE
AND VENT ENCLOSURE -
PREVIOUSLY APPROVED

COPPER WALL CAP
VENTS - PREVIOUSLY
APPROVED

BLACK PTD. ELEV.
SHAFT LOUVER -
PREVIOUSLY
APPROVED



SOUTH ELEVATION
SCALE: $\frac{1}{4}" = 1'-0"$