

383

383 Beacon Street View of Front





383


383 Beacon Street View of Rear



Timothy Burke
ARCHITECTUR

[illegible]


PROJECT STATUS

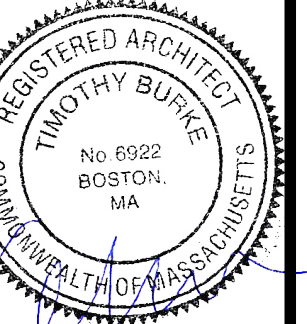


ROOF FLAIN

383 Beacon Street
Boston, MA 02116

A1.1

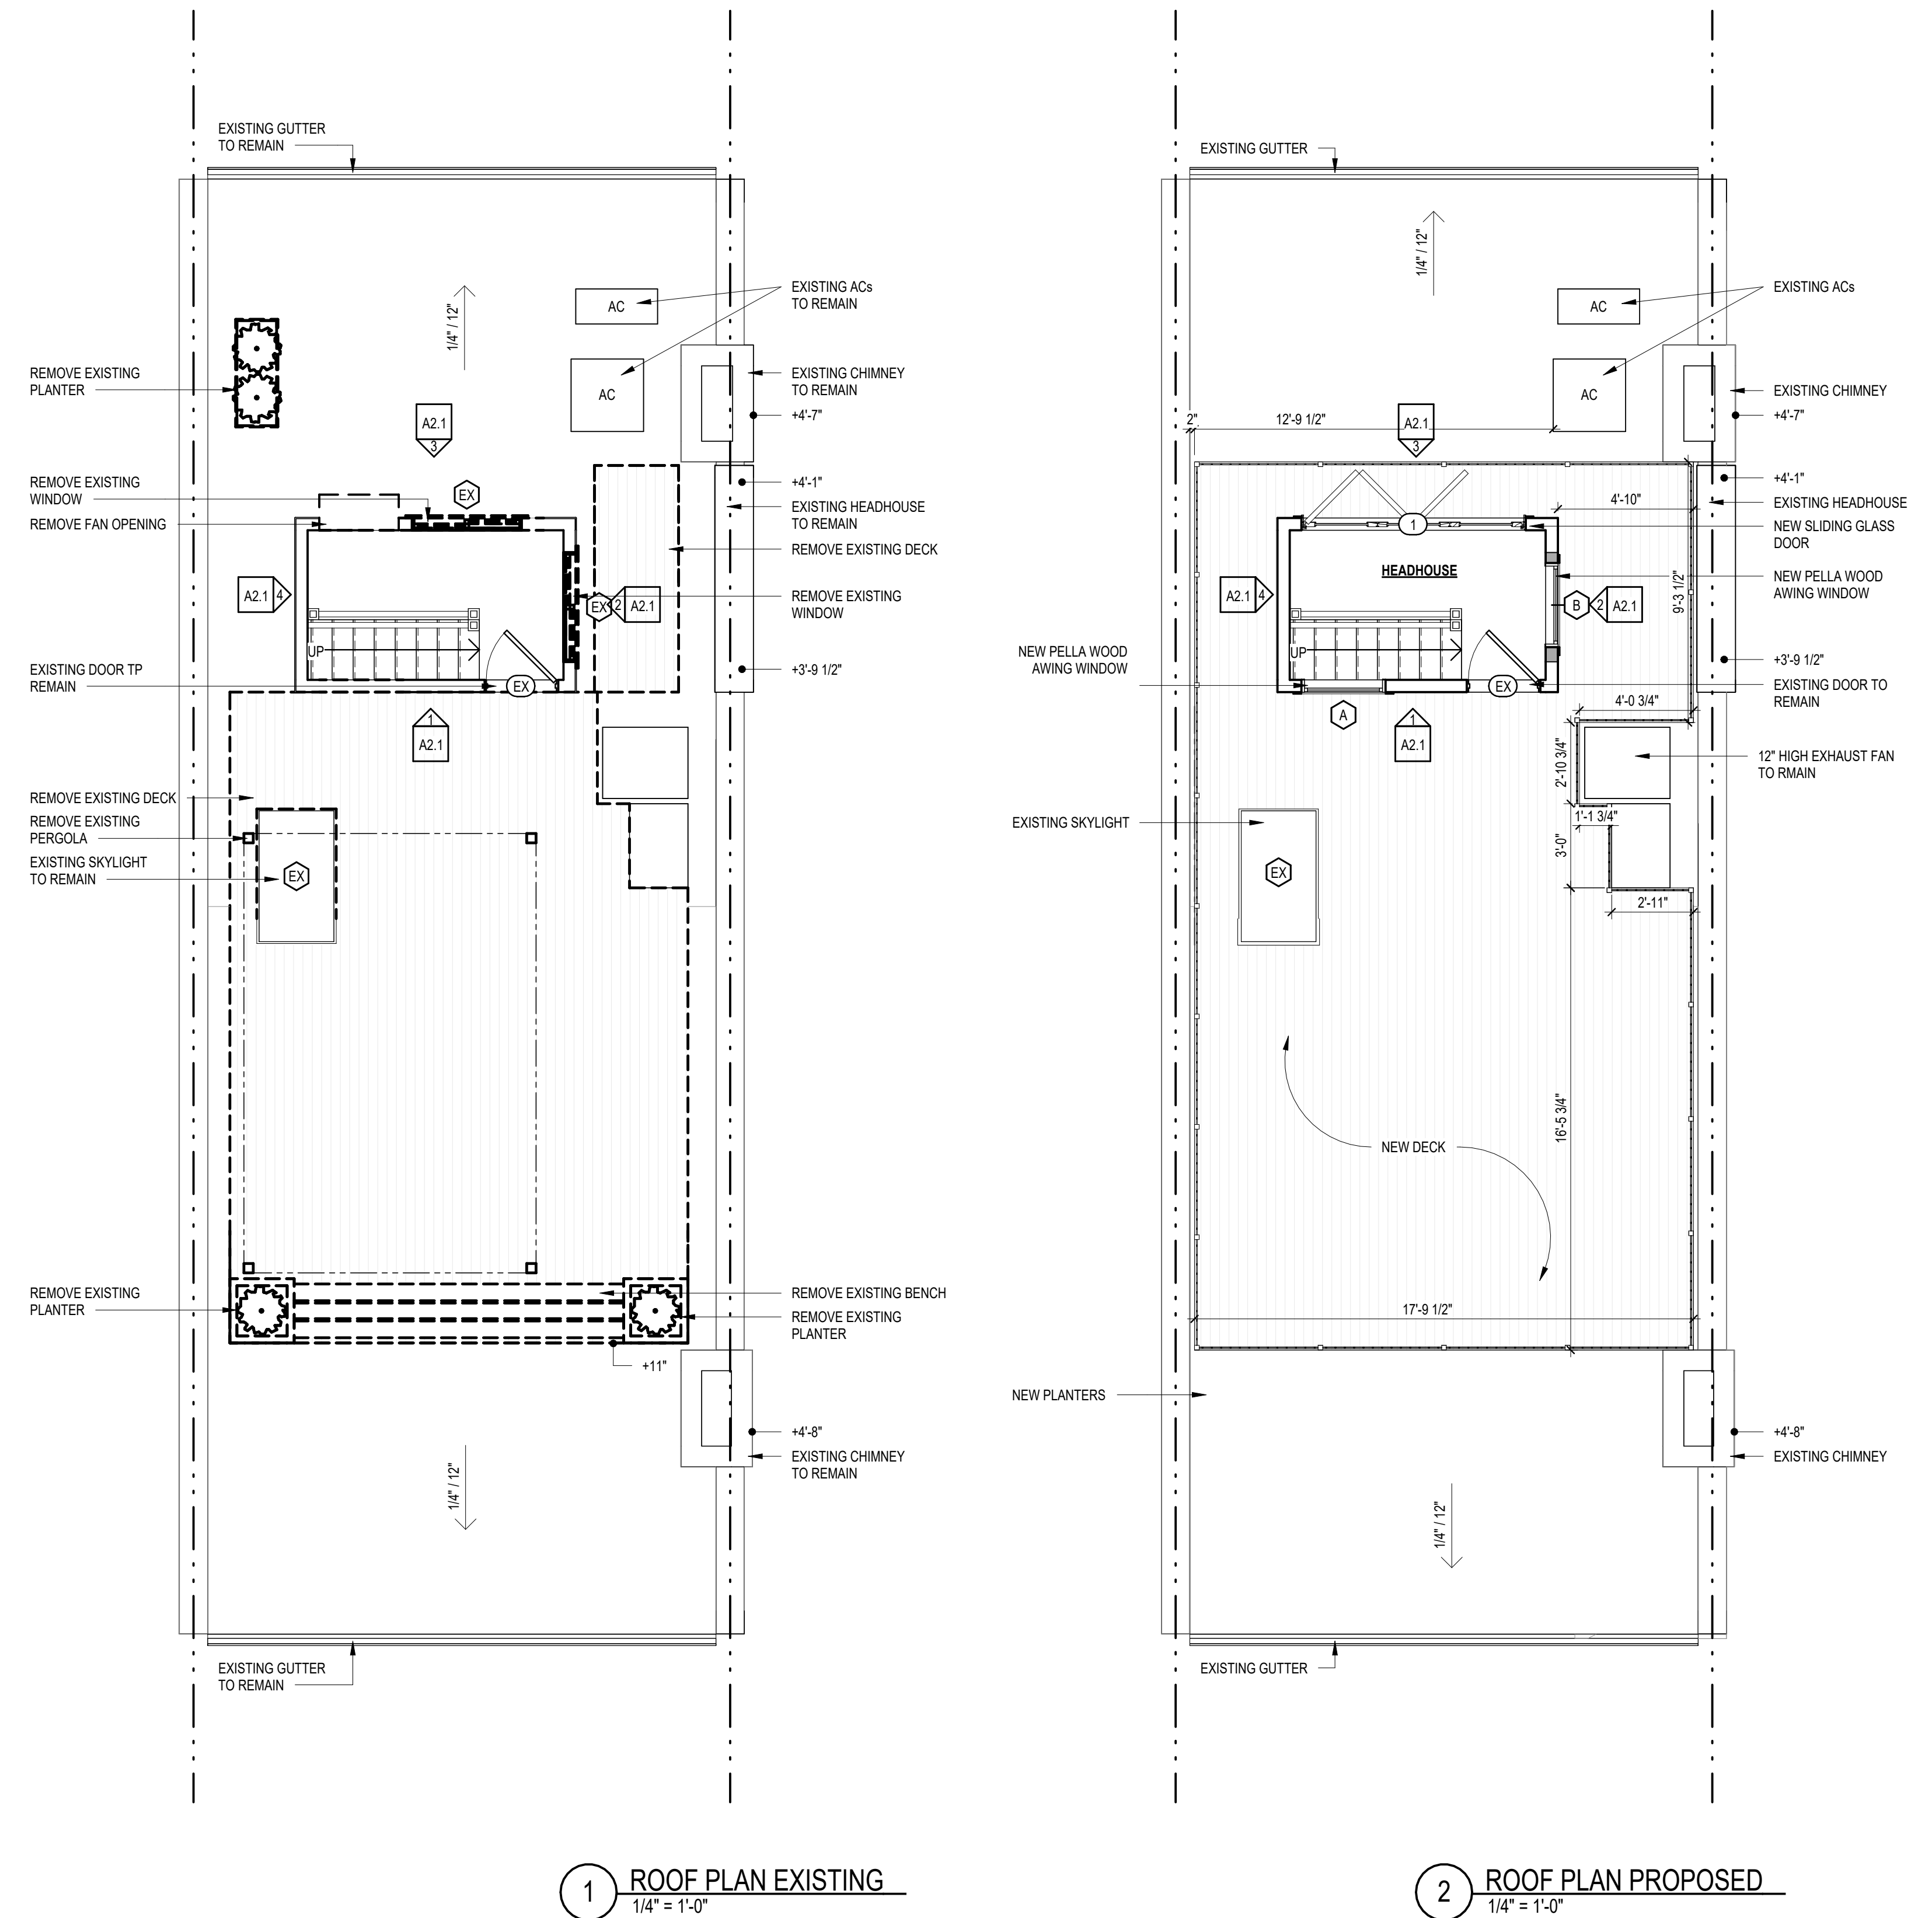


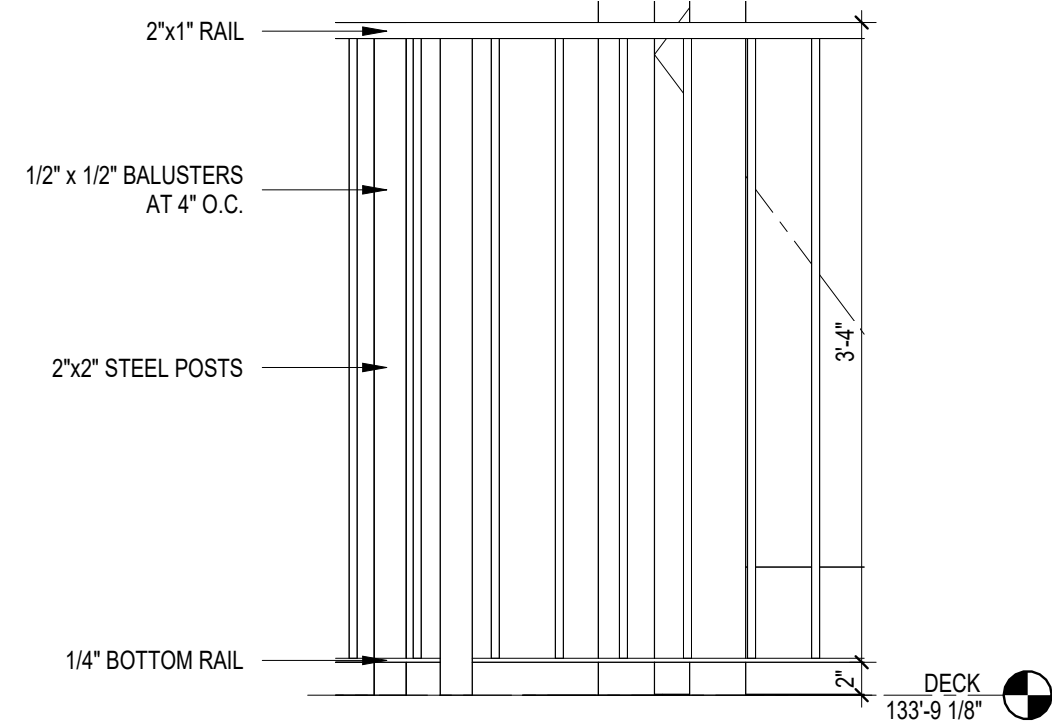


9 RAILING DETAIL
1" = 1'-0"

WINDOW SCHEDULE							
MARK	WINDOW TYPE	SIZE		ROUGH OPENING		MANUFACTURER	MODEL #
		WIDTH	HEIGHT	WIDTH	HEIGHT		
A	AWNING	3'-0"	3'-11 1/8"	3'-1"	3'-11 5/8"	Pella Wood	300004
B							


DOOR SCHEDULE							
MARK	DOOR TYPE	SIZE			PANEL TYPE	MANUFACTURER	COMMENTS
		WIDTH	HEIGHT	THICKNESS			
1	Single	8'-0"	6'-8"	1 3/4"	Glass Panel	Pella Wood	0L-3R Passage-Door Handle

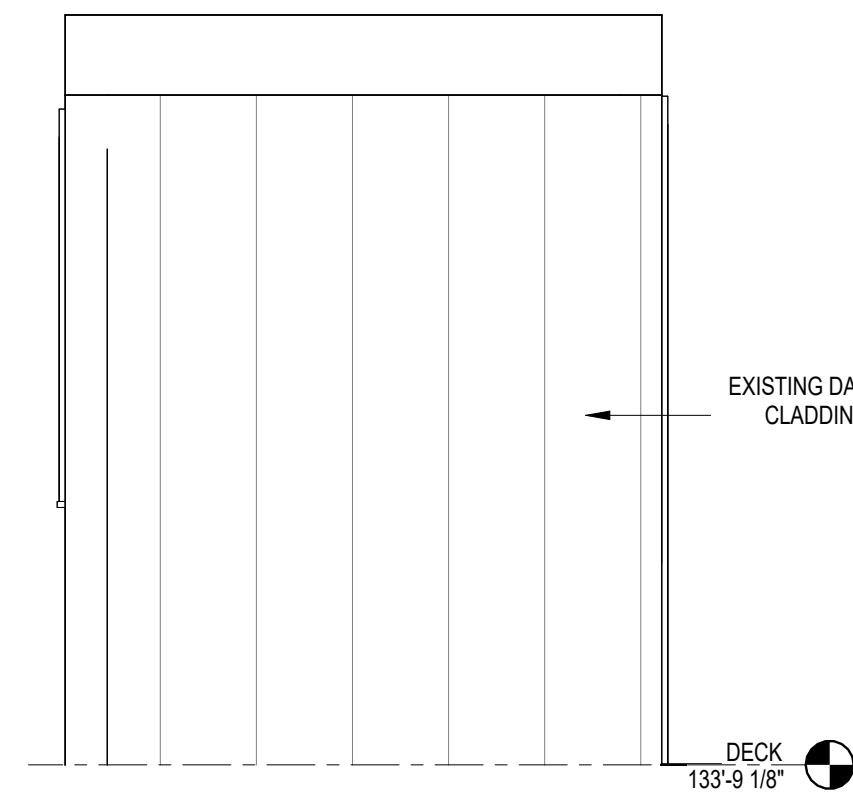


8 EAST EXISTING ELEVATION
1/2" = 1'-0"

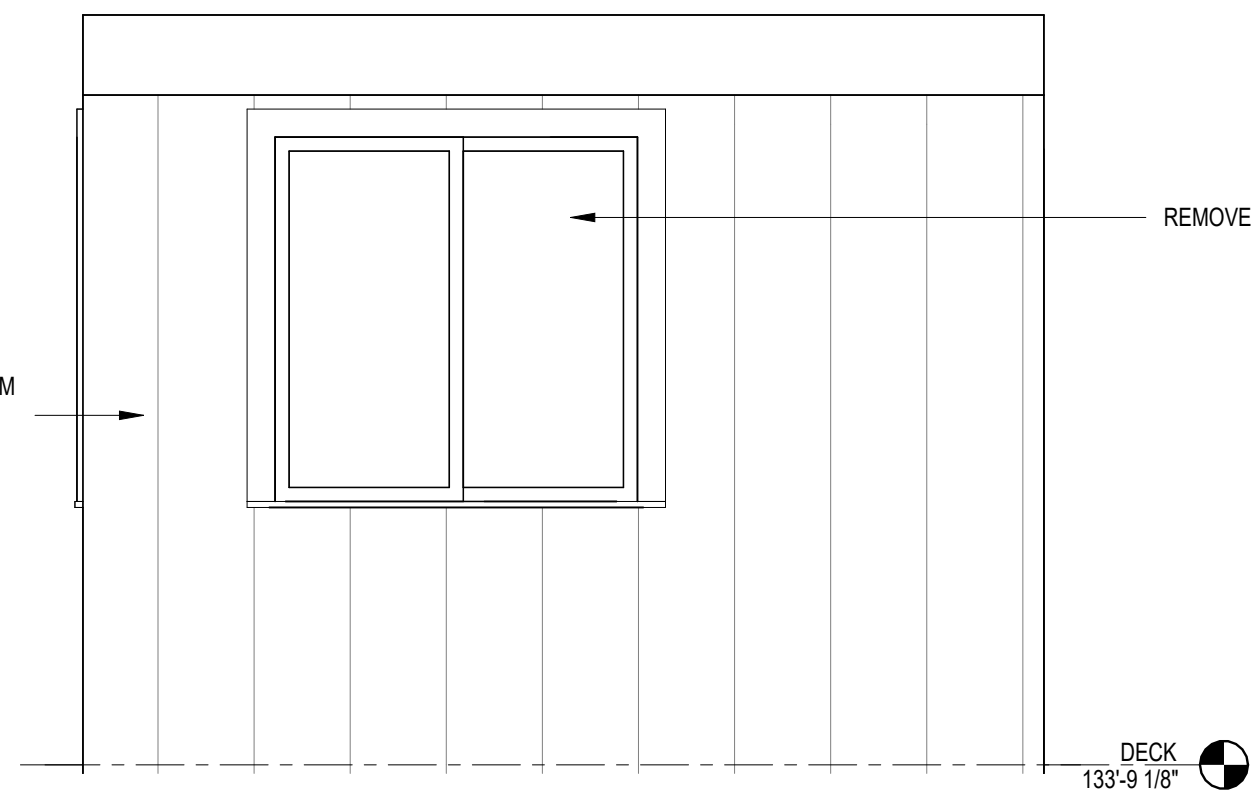


7 SOUTH EXISTING ELEVATION
1/2" = 1'-0"

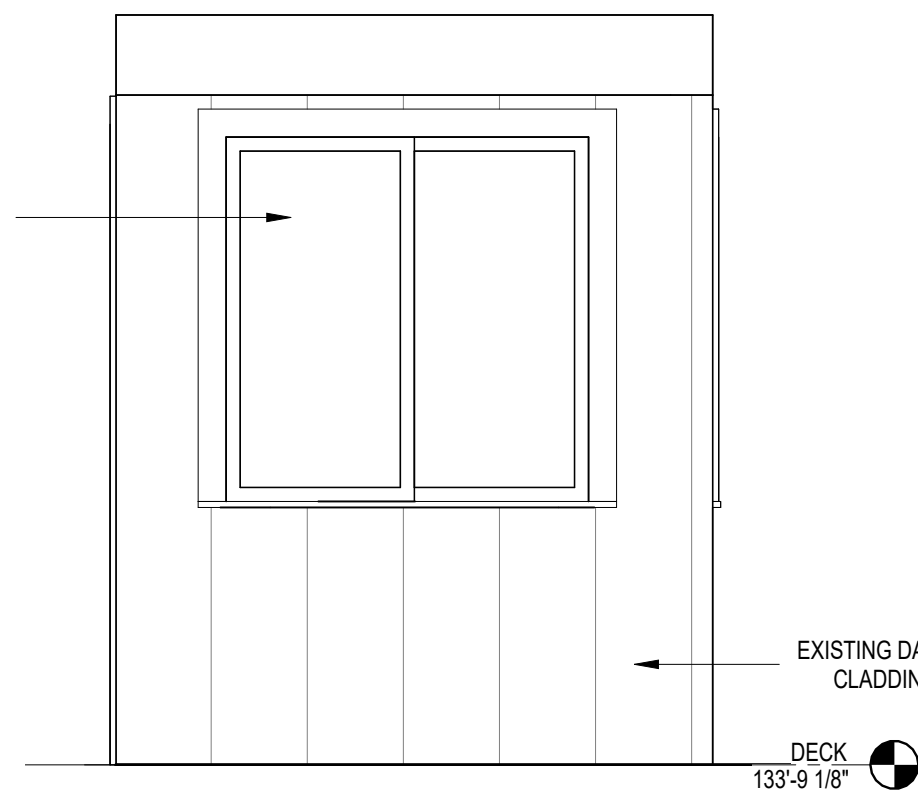


6 WEST EXISTING ELEVATION
1/2" = 1'-0"

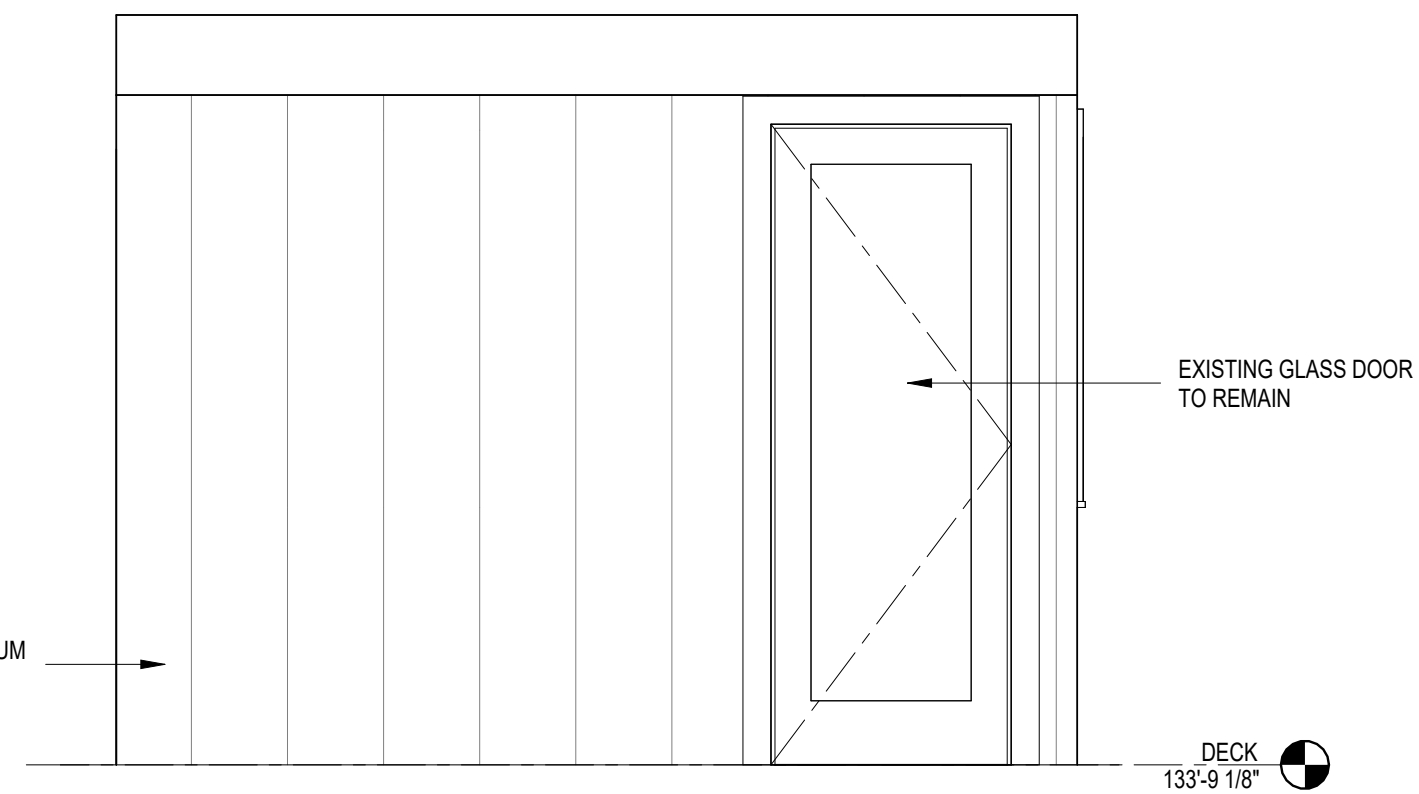


5 NORTH EXISTING ELEVATION
1/2" = 1'-0"

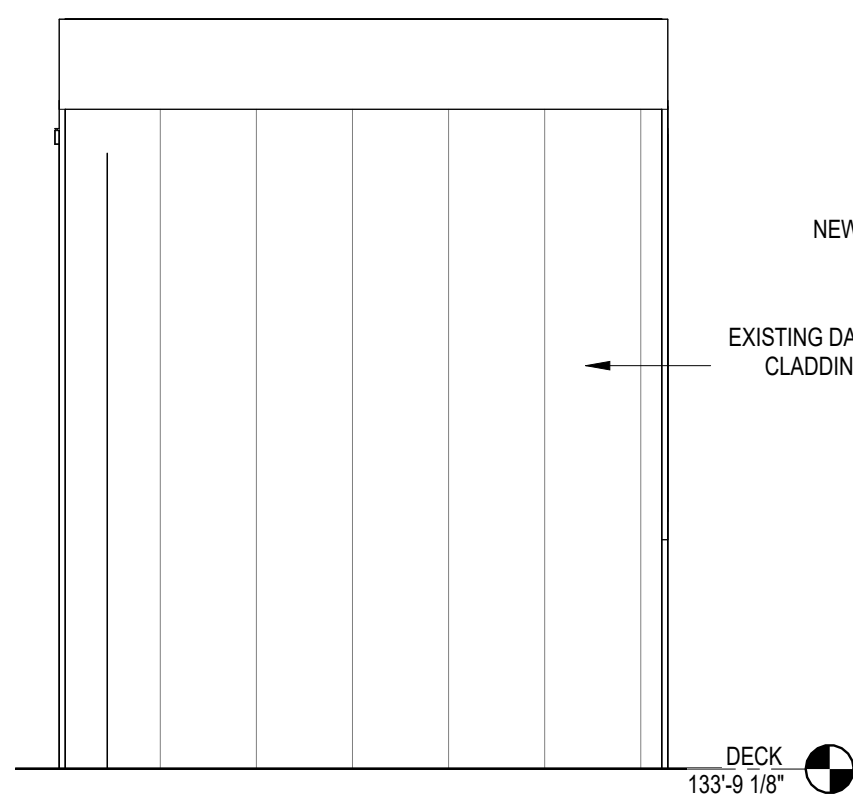


4 EAST PROPOSED ELEVATION
1/2" = 1'-0"

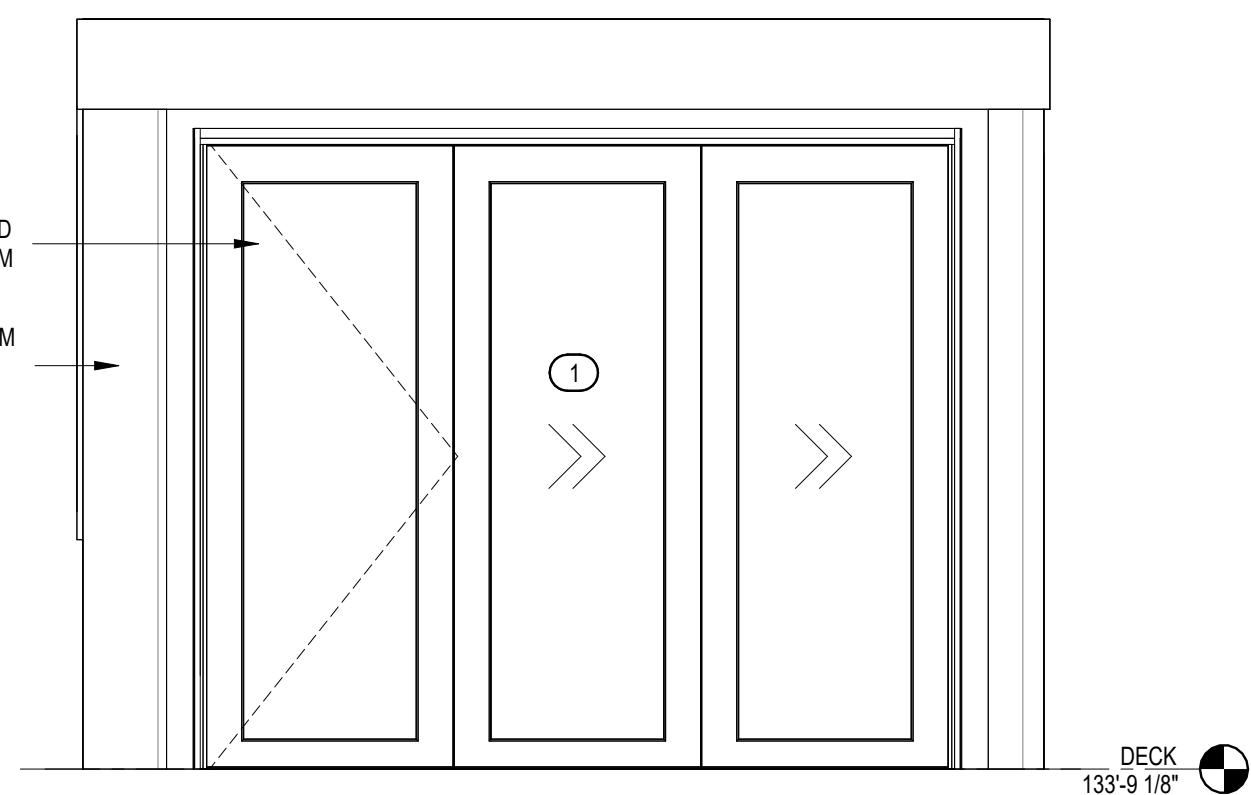

3 SOUTH PROPOSED ELEVATION
1/2" = 1'-0"

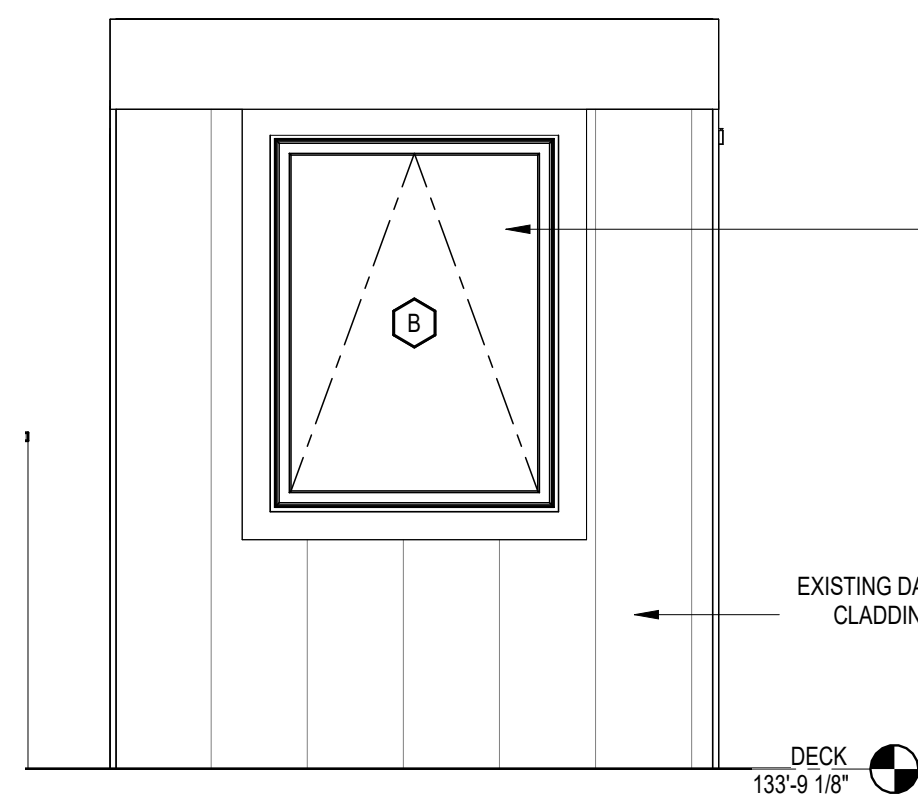

2 WEST PROPOSED ELEVATION
1/2" = 1'-0"

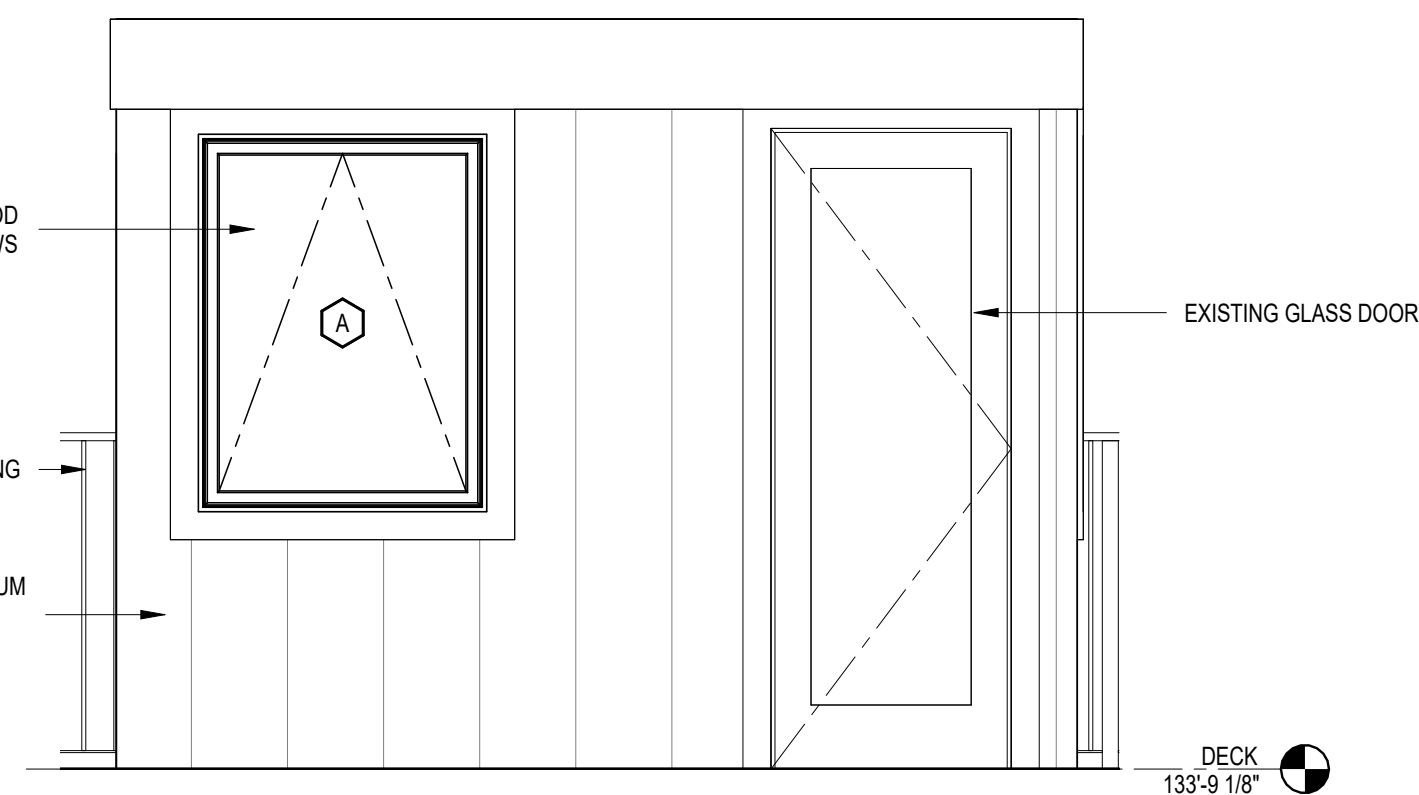


1 NORTH PROPOSED ELEVATION
1/2" = 1'-0"



Date:	REV.	DATE	DESCRIPTION	ARM
10/06/2025				


PROJECT STATUS

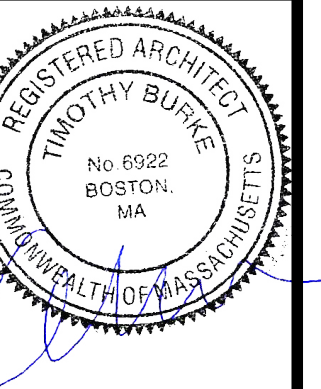

ELEVATIONS

383 Beacon Street
Boston, MA 02116


A2.1

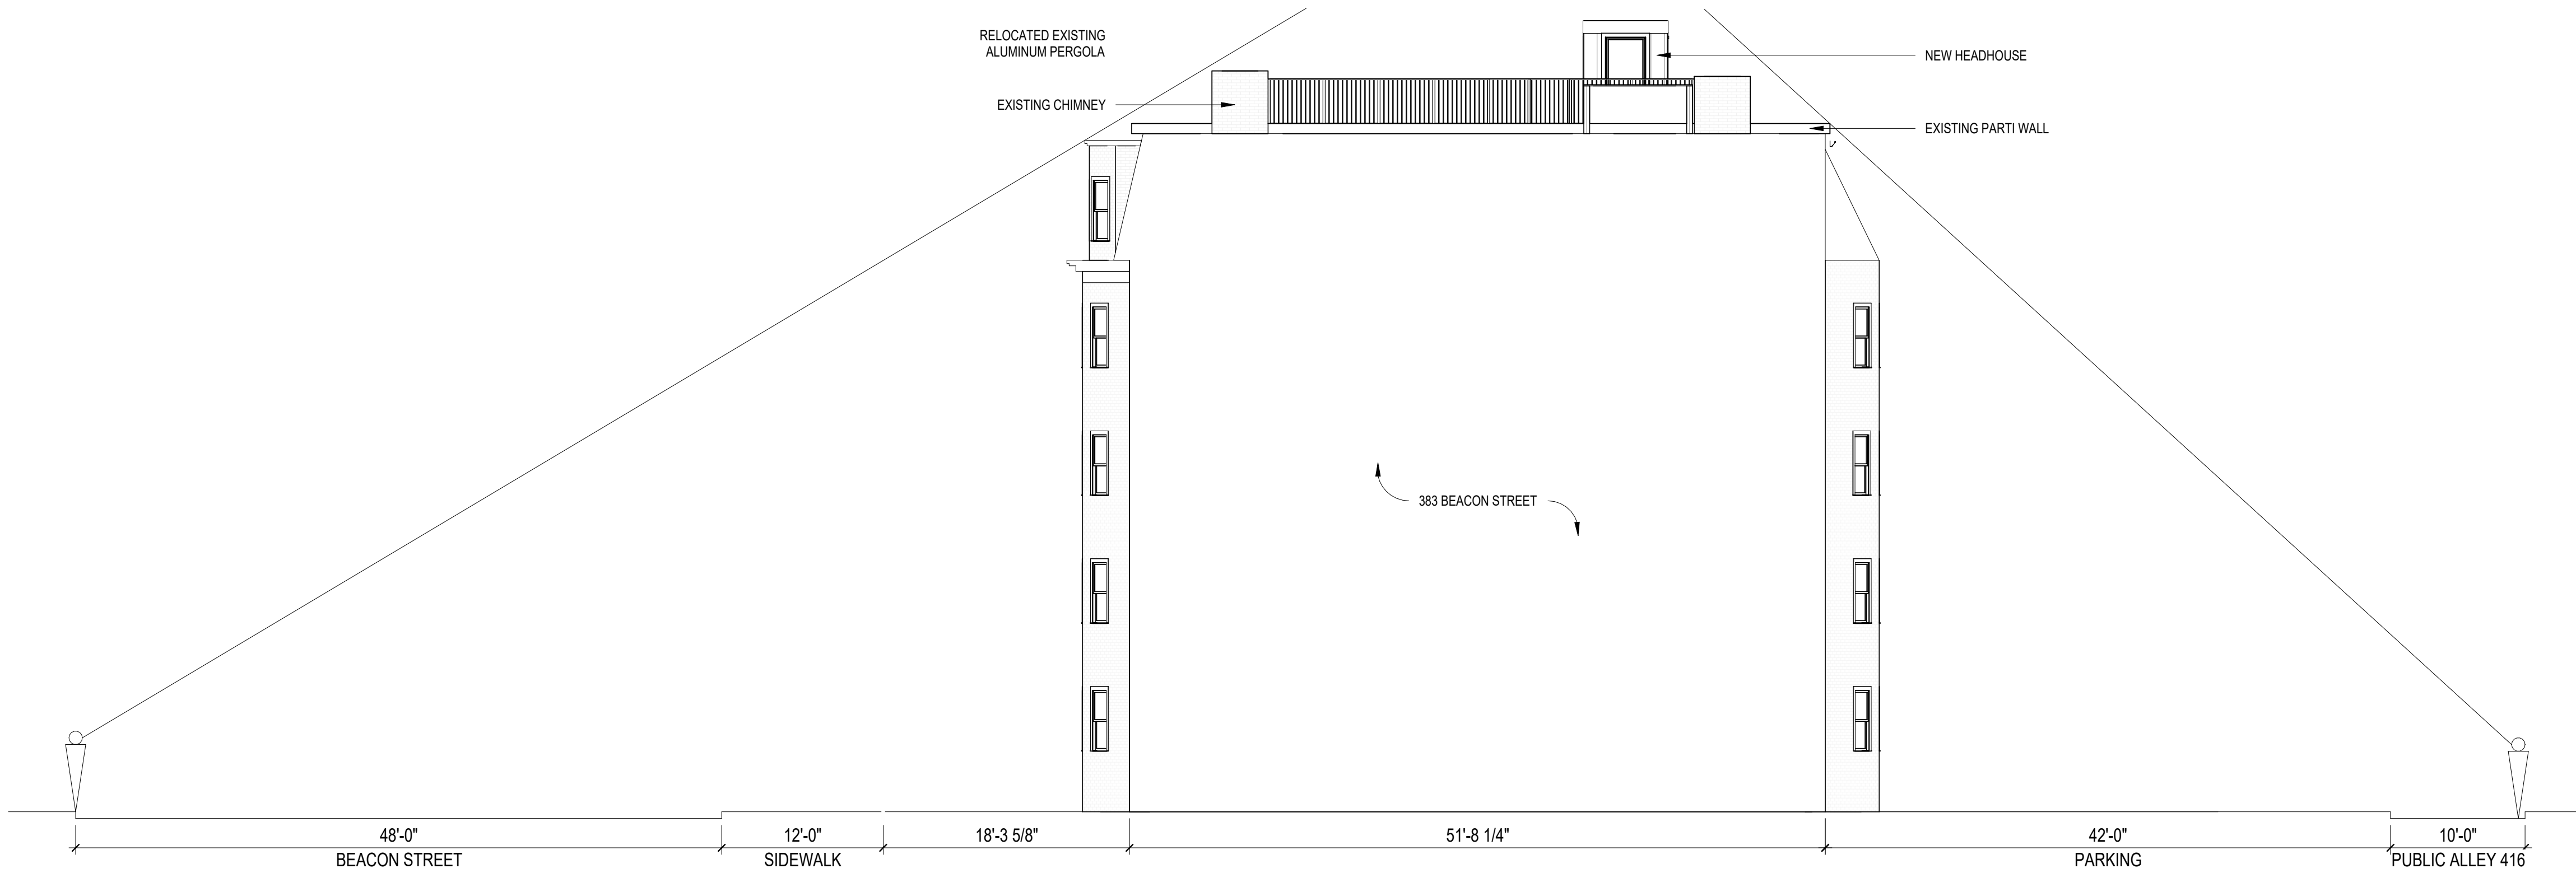

1 STREET VIEW DIAGRAM
1/8" = 1'-0"

REV.	DATE	DESCRIPTION

PROJECT STATUS

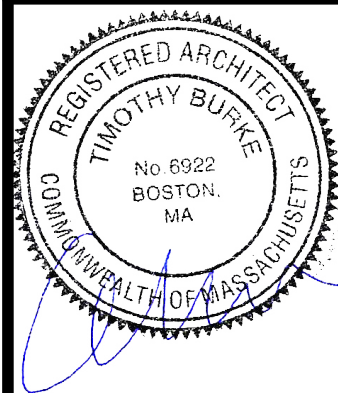

STREET VIEW DIAGRAM

383 Beacon Street
Boston, MA 02116

A2.2