

HARRISON AVENUE IN THE SOUTH END - FINAL DESIGN


Overhead view rendering. Published 07/01/2026



City of Boston
Transportation



City of Boston
Public Works

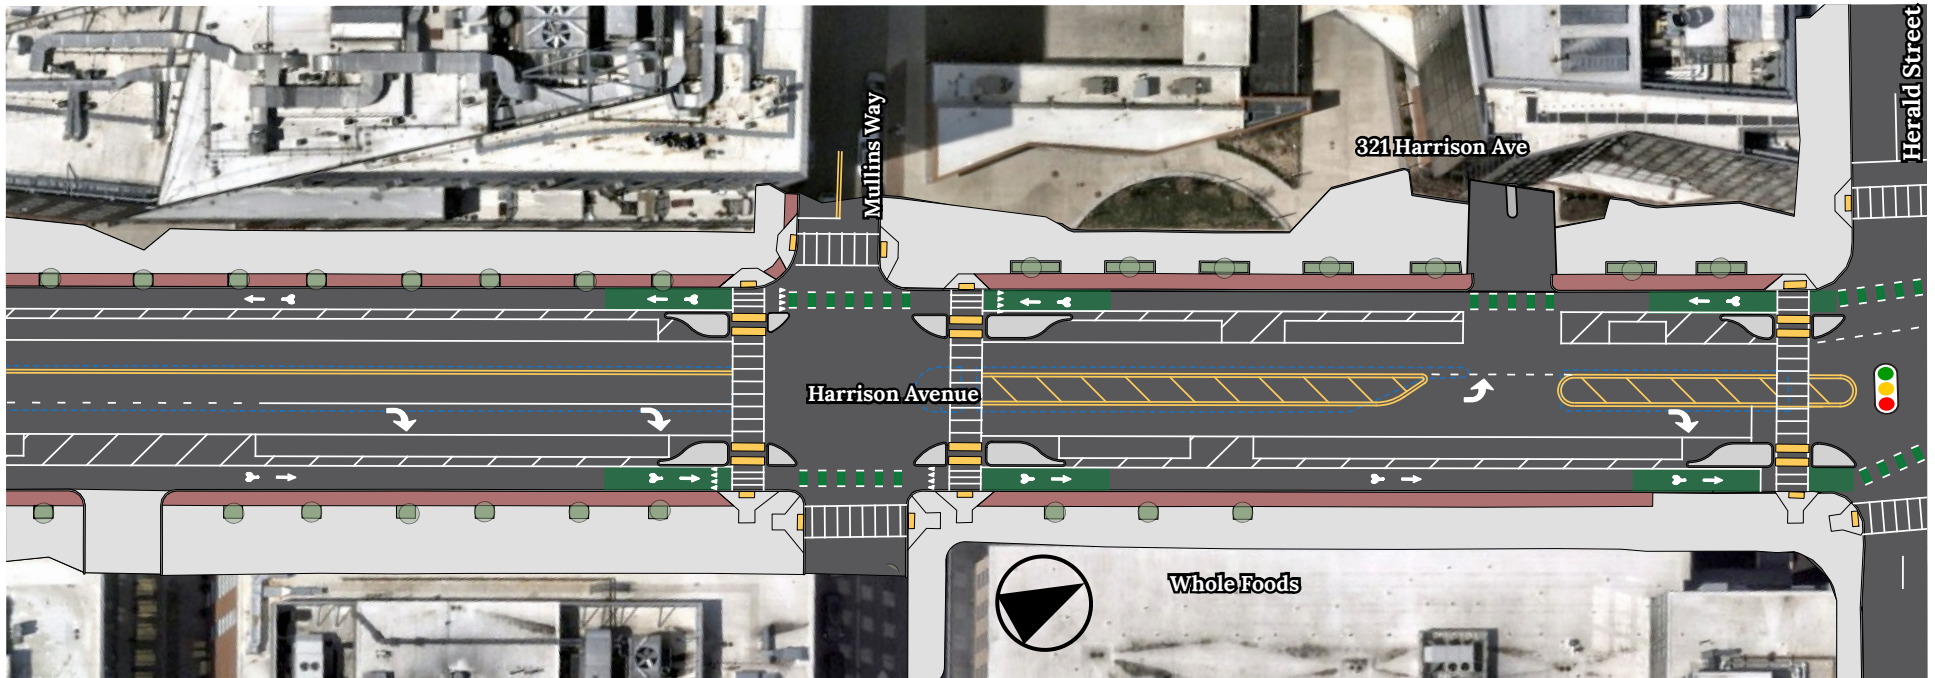

Harrison Avenue - Herald Street to Mullins Way

LEGEND

Existing curb extents	Street tree	Bike lane	Concrete
Accessible curb ramp	Signalized intersection	Crosswalk	Asphalt
		Brick	

ABOUT THIS ILLUSTRATION

This illustration represents our final design for the reconstruction of Harrison Avenue. Details have been simplified for readability. This document is for informational purposes only; it is not drawn to scale and is not for construction. Details are subject to change. For more information, visit: <https://boston.gov/harrison-ink-block>

HARRISON AVENUE IN THE SOUTH END - FINAL DESIGN




City of Boston
Transportation



City of Boston
Public Works

Overhead view rendering. Published 09/30/2025

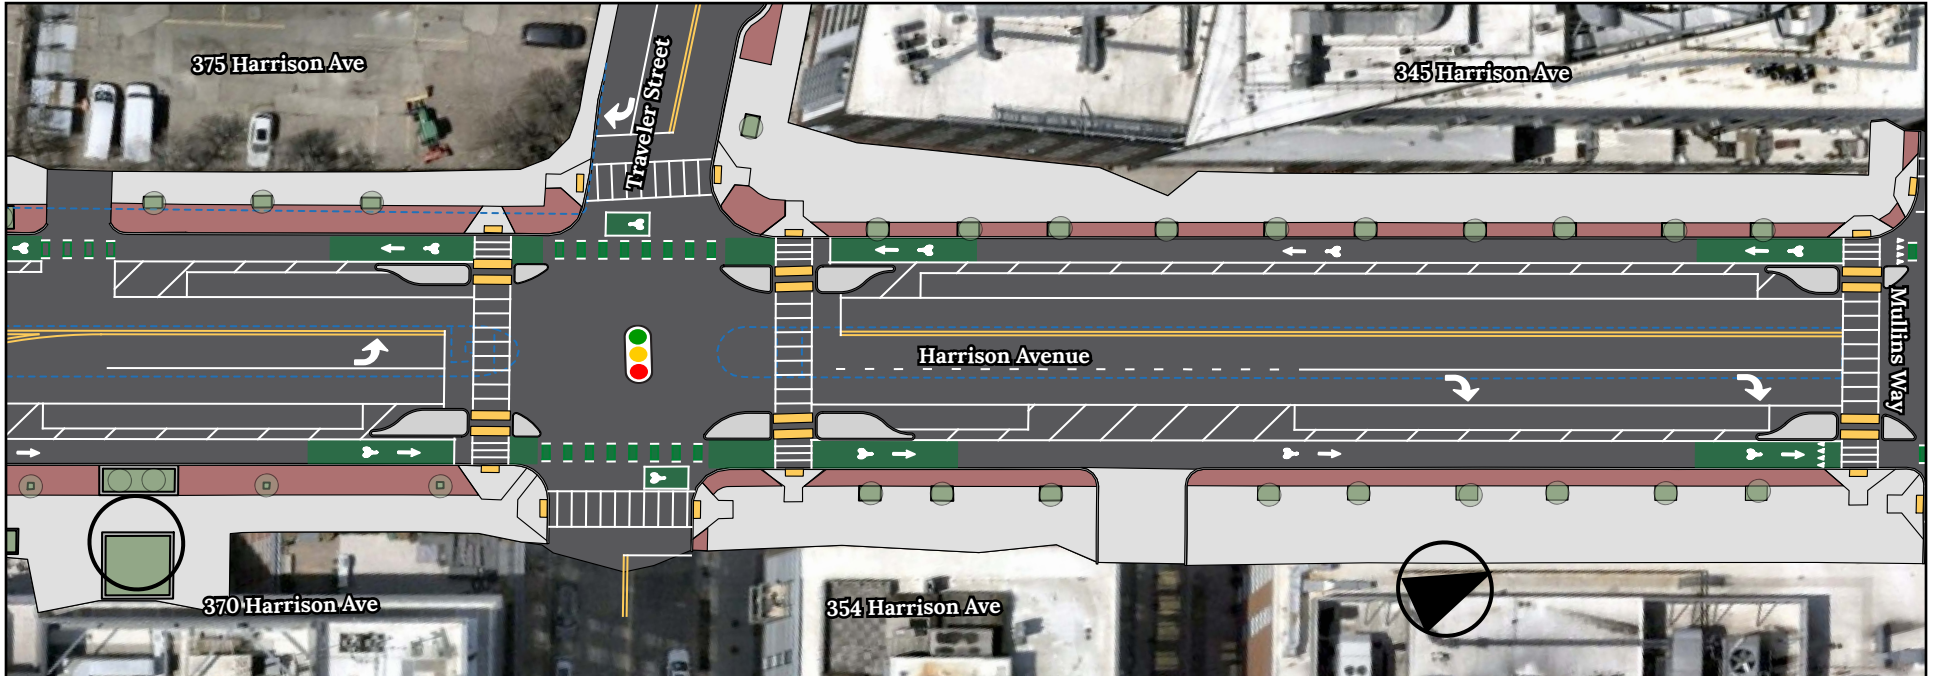

Harrison Avenue - Mullins Way to Traveler Street

LEGEND

Existing curb extents	Street tree	Bike lane	Concrete
Accessible curb ramp	Signalized intersection	Crosswalk	Brick

ABOUT THIS ILLUSTRATION

This illustration represents our final design for the reconstruction of Harrison Avenue. Details have been simplified for readability. This document is for informational purposes only; it is not drawn to scale and is not for construction. Details are subject to change. For more information, visit: <https://boston.gov/harrison-ink-block>

HARRISON AVENUE IN THE SOUTH END - FINAL DESIGN

Overhead view rendering. Published 09/30/2025



City of Boston
Transportation



City of Boston
Public Works



Harrison Avenue - Traveler Street to East Berkeley Street

LEGEND

Existing curb extents	Street tree	Bike lane	Concrete
Accessible curb ramp	Signalized intersection	Crosswalk	Asphalt
		Brick	

ABOUT THIS ILLUSTRATION

This illustration represents our final design for the reconstruction of Harrison Avenue. Details have been simplified for readability. This document is for informational purposes only; it is not drawn to scale and is not for construction. Details are subject to change. For more information, visit: <https://boston.gov/harrison-ink-block>